


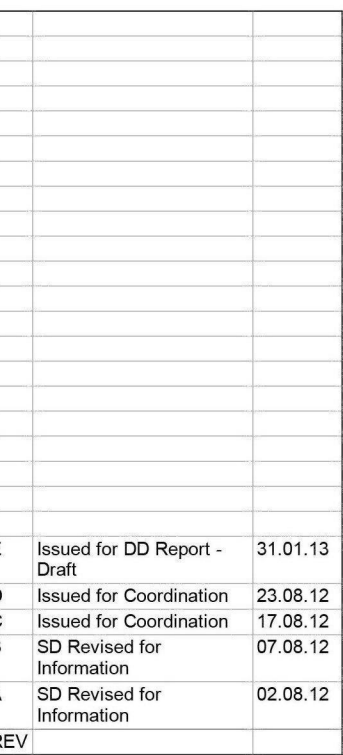

PROJECT
ALBURY WODONGA
HEALTH CANCER
CENTRE

Project No	11714
Scale 1" = 500'	Date 31.05.12
Drawing No B03-003b	Revision E