


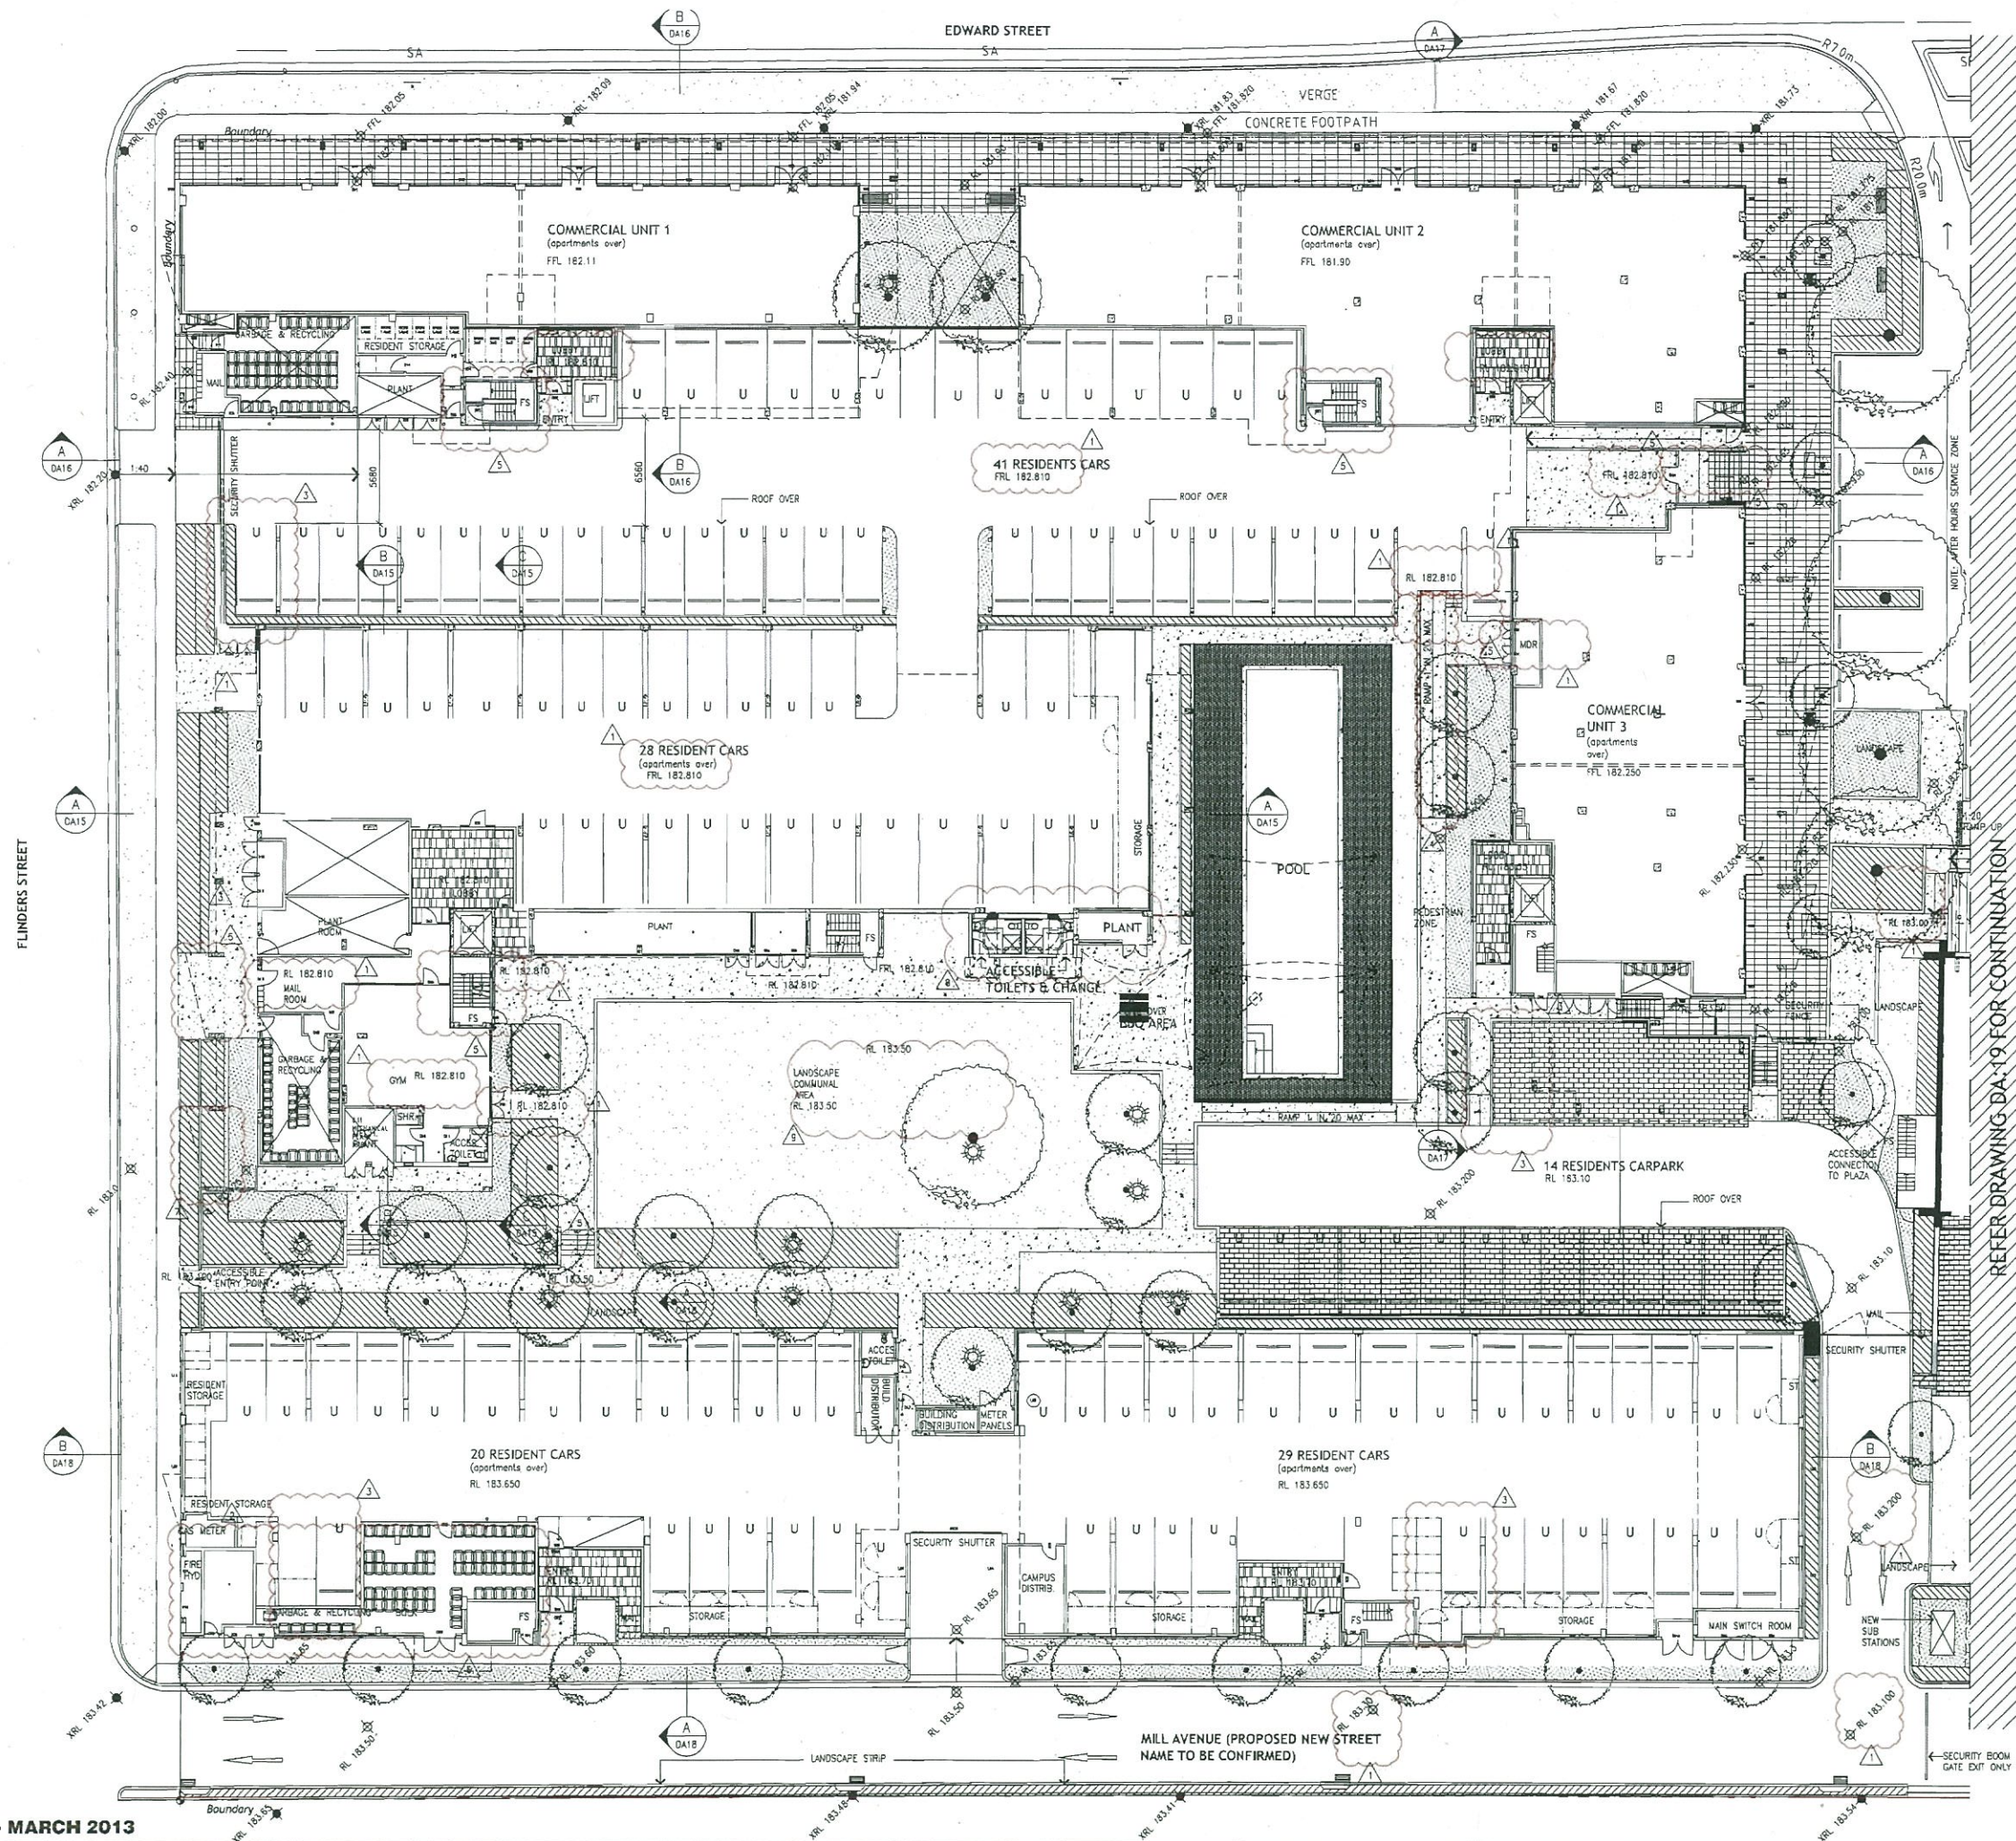

NOTES:
REFER TO THE FOLLOWING DRAWING SERIES FOR DETAILED PLANS, ELEVATIONS, SECTIONS AND LEVELS:
A. SITE PLANS DWG.03-08
B. RESIDENTIAL PRECINCT DWG.09-18
C. MILL PRECINCT DWG.19-27
D. DEMOLITION PLANS AND ELEVATIONS DWG.28-30 REFER TO LANDSCAPE ARCHITECT DRAWINGS FOR LANDSCAPE DESIGN.
(LANDSCAPE SHOWN ON ARCH. DWGS IS INDICATIVE ONLY)

SYMBOLS:
RL 00.00 NEW SPOT LEVEL
XRL 00.00 EXISTING SPOT LEVEL
--- SITE BOUNDARY
EXISTING MILL & SILOS FOOTPRINT
--- LINE OF BUILDING /CANOPIES OVER
EXISTING WALLS
NEW WALLS

ABBREVIATIONS:
FS-FIRE STAIR
PL-PLANTER/LANDSCAPE
ST-RESIDENT STORAGE
V-RESIDENT VISITOR PARKING
U-RESIDENT UNIT PARKING
FRL-FINISHED LEVEL

DESIGN AMENDMENTS:
1. LEVELS ADJUSTED
2. POOL PAVILION REPLACED WITH BBQ AREA AND ROOF REPLACED WITH SAILS
3. CARPARKING SPACE ADDED
4. RAMP ADDED
5. STAIRS ADDED/ADJUSTED
6. GARBAGE ROOM ADJUSTED
7. RAMP DELETED
8. AMENITIES AND POOL PLANT RELOCATED
9. LANDSCAPE AMENDED

REFER DRAWING DA-19 FOR CONTINUATION

SECTION 96 (2) APPLICATION - MARCH 2013

THE MILL WAGGA WAGGA

DEVELOPER: INTERLINK WAGGA CENTRAL PTY LTD

KANNFINCH

Master Planning Architecture
Interiors Urban Design
www.kannfinch.com

RESIDENTIAL PRECINCT-GROUND FLOOR
PROJECT No. 6204

1:200@A1
0 2 4 10m

DA09B

