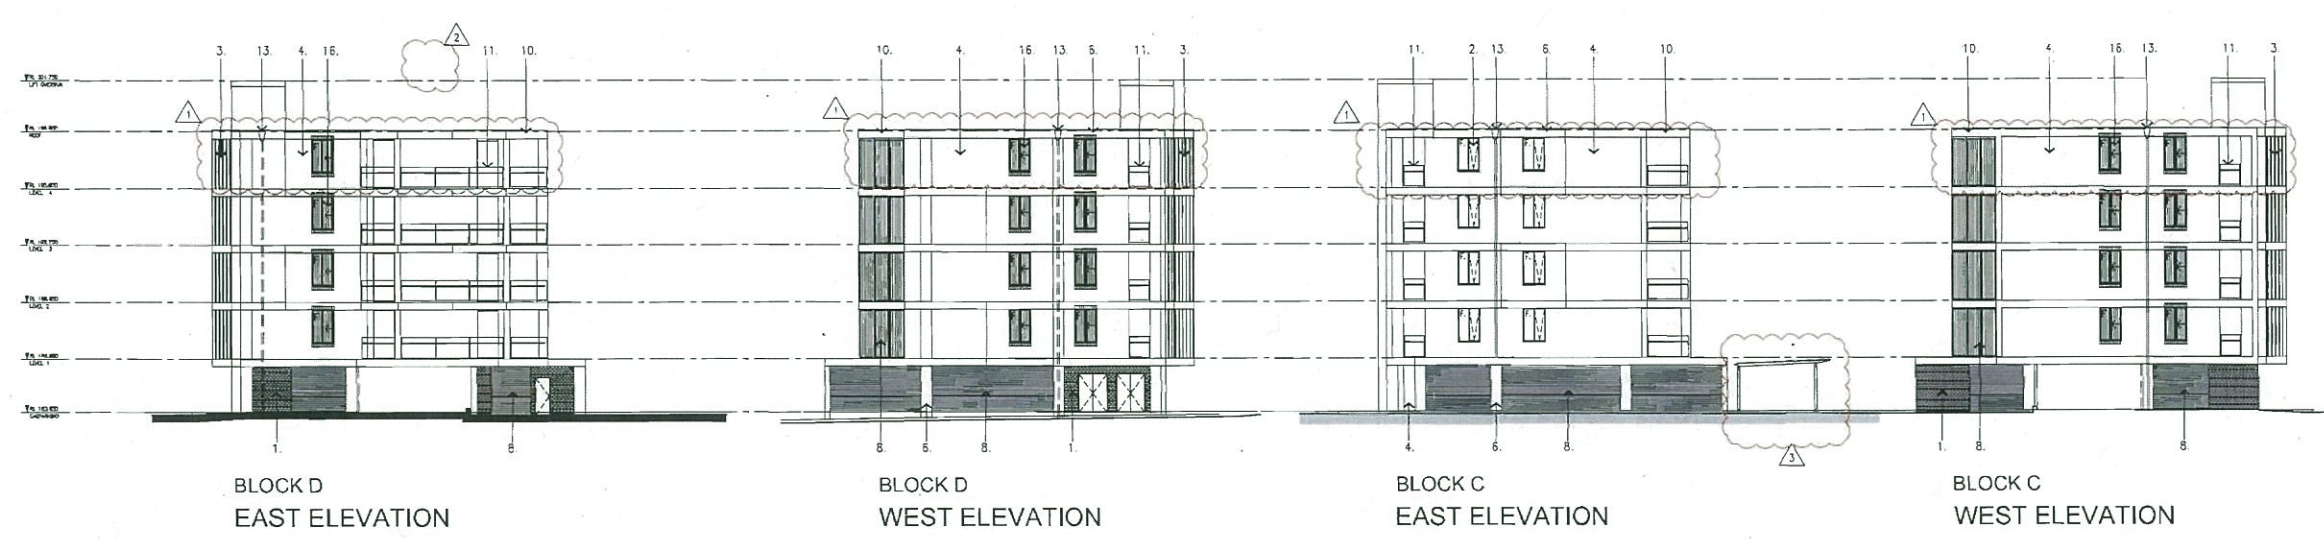
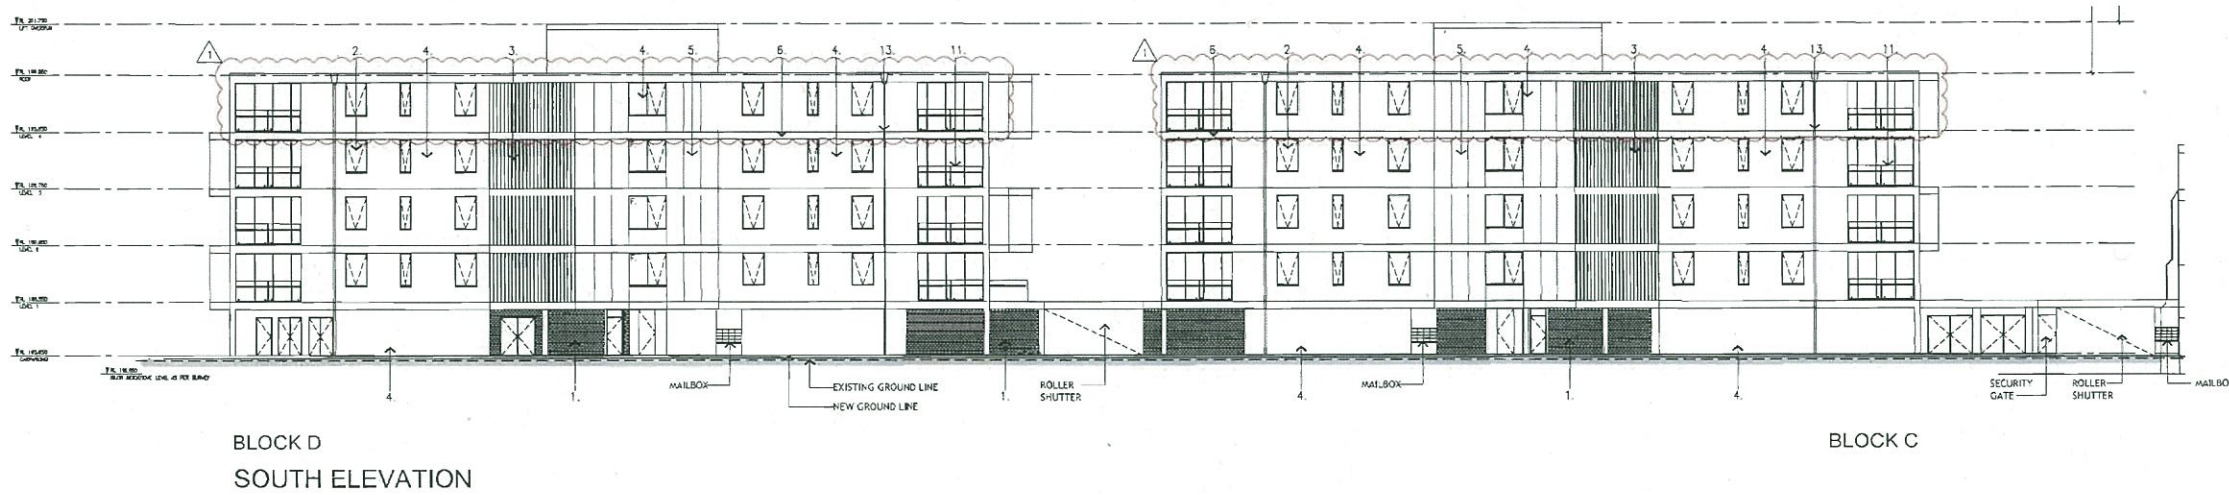
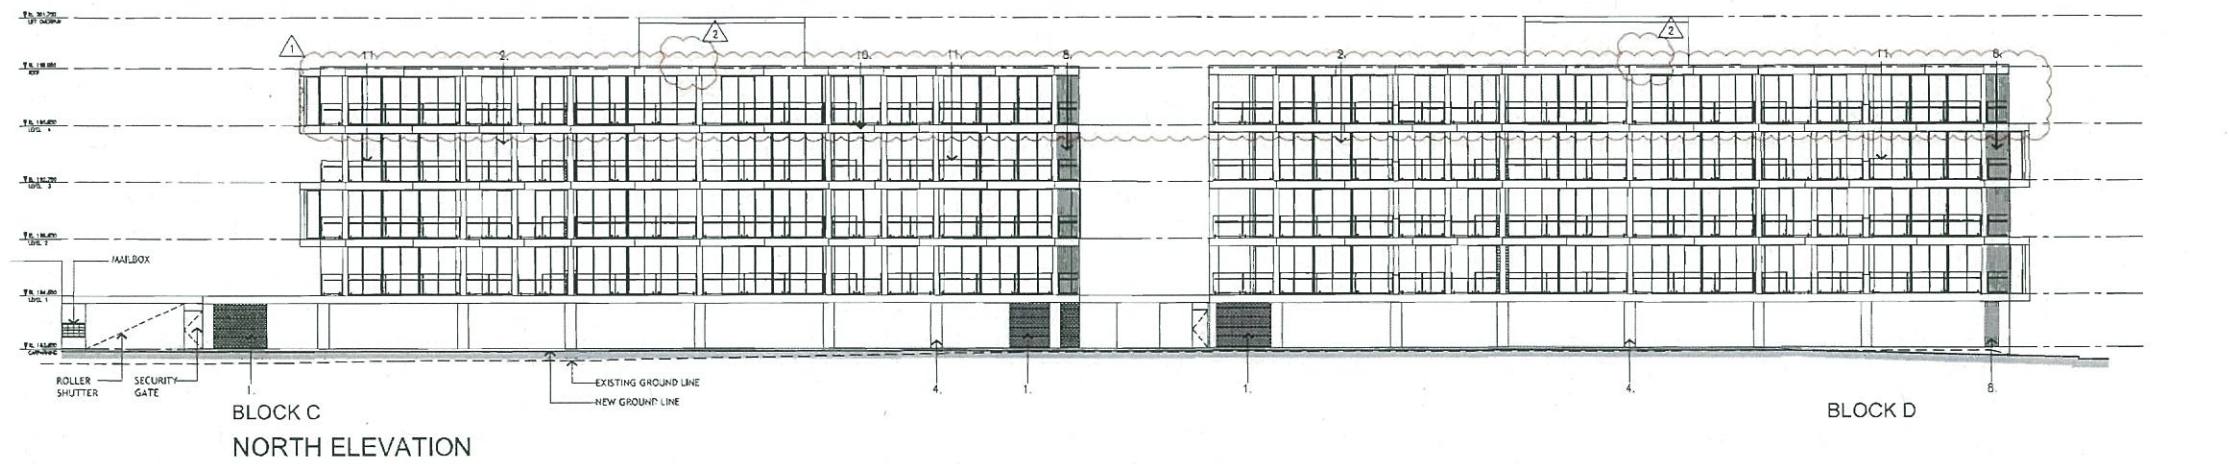


- FINISHES LEGEND**
1. BRICKWORK
 2. WINDOWS & DOORS
 3. PLANT ENCLOSURE
 4. WALLS PAINTED
 5. WALLS PAINTED
 6. FEATURE BANDS
 7. TIMBER CLADDING
 8. FIXED LOUVRES
 9. PERGOLA/SHADING
 10. PREFINISHED CLADDING
 11. BALUSTRADES
 12. AWNING
 13. DOWN PIPE
 14. VENTILATION LOUVRE
 15. STEEL CLADDING
 16. FACADE RECYCLED TIMBER SCREEN
- NOTES**
- FOR DETAILED MATERIALS AND FINISHES REFER TO THE MATERIAL SHEETS IN THE PLANNING STATEMENT APPENDICES.

- DESIGN AMENDMENTS:**
- △ BLOCK C & D LEVEL 4 ADDED
 - △ TIMBER CLADDING DELETED
 - △ CANOPY OVER CARPARK ADDED