

DESIGN AMENDMENTS:



LEVEL 1 CONFERENCE/COMMERCIAL & CAR PARK DELETED AND FOOTPRINT REDUCED.
GROUND LEVEL SUPERMARKET / RETAIL & BASEMENT CAR PARK FLOOR LEVELS RAISED.
SKYLIGHTS ADJACENT TO HERITAGE FLOUR STORE ADDED.
ROOF OVER SUPERMARKET CHANGED.

MATERIAL LEGEND

BF	BI FOLDING GLAZED DOORS
F	NEW ALUMINIUM FRAMED GLAZING
FS	FIXED SCREEN POWDER COAT ALUMINIUM
GA	GLAZED AWNING
GD	GLAZED DOOR
HR	GLAZED BALUSTRADE WITH METAL HANDRAIL
MA	METAL AWNING POWDER COAT FINISH
ML	METAL LOUVRES POWDERCOAT FINISH
MR1	METAL DECK ROOFING ZINCALUME FINISH
MR2	METAL DECK ROOFING COLORBOND FINISH
MS	METAL SCREEN / FENCE
MTGA	METAL/TIMBER/GLAZED AWNING
OS	OPERABLE SCREEN POWDER COAT ALUMINIUM
P	PERGOLA STRUCTURE
PC	PAINTED PRECAST / CONCRETE
PF	PAINTED MASONRY / CONCRETE
RD	ROLLER DOOR
RT	RECYCLED TIMBER POSTS
A	AWNING
	FACE BRICK

MAKE GOOD EXISTING WINDOWS.
SEE HERITAGE REPORT.

REINSTATE NEW WINDOWS.
SEE HERITAGE REPORT.

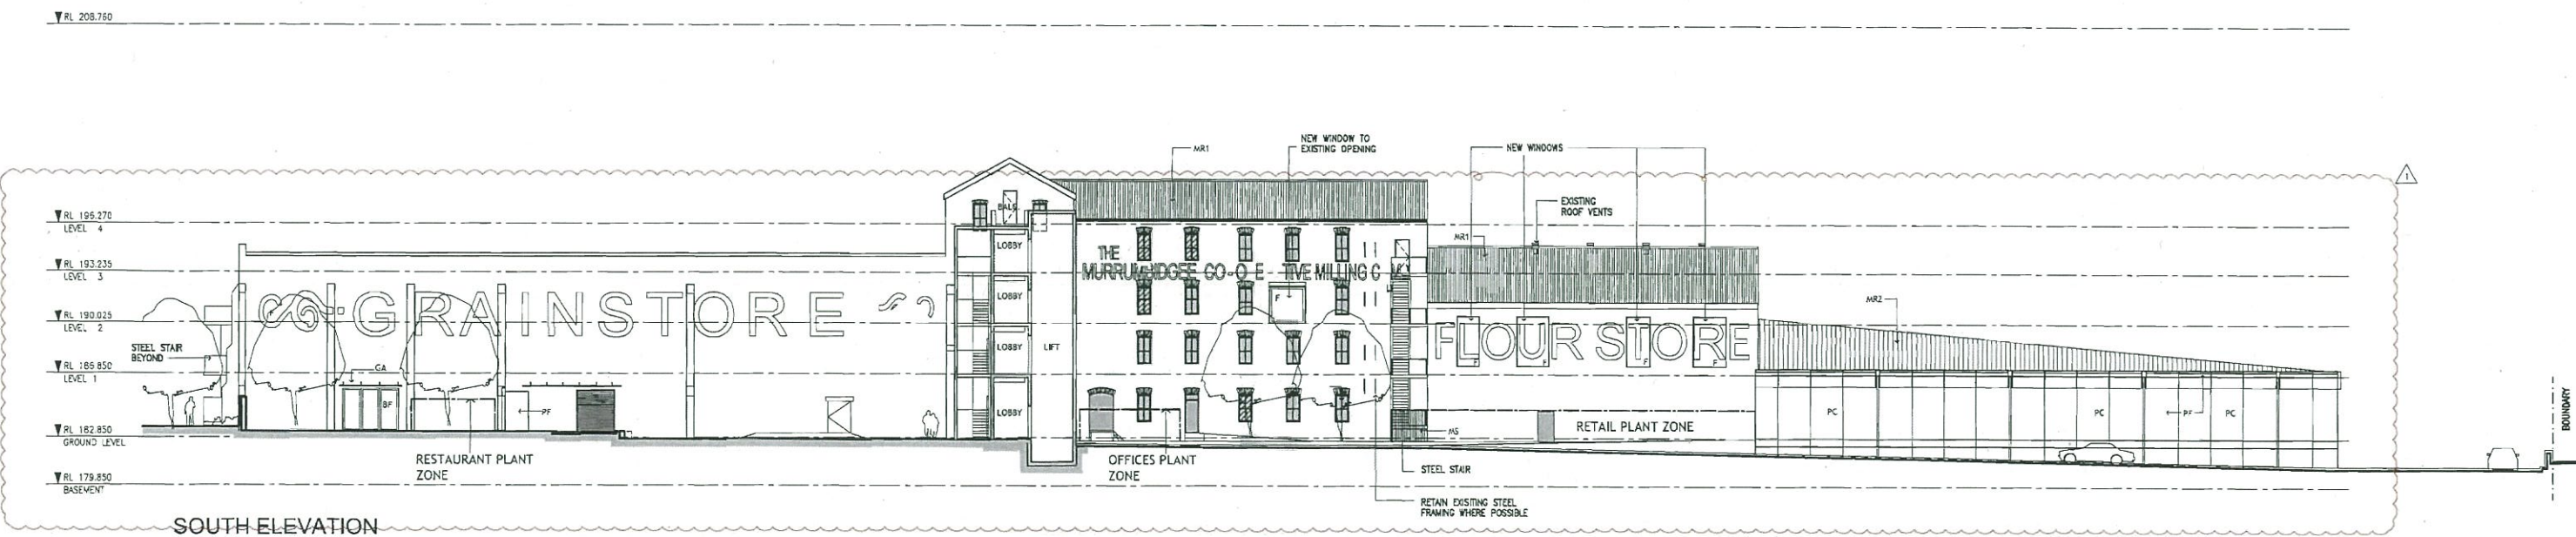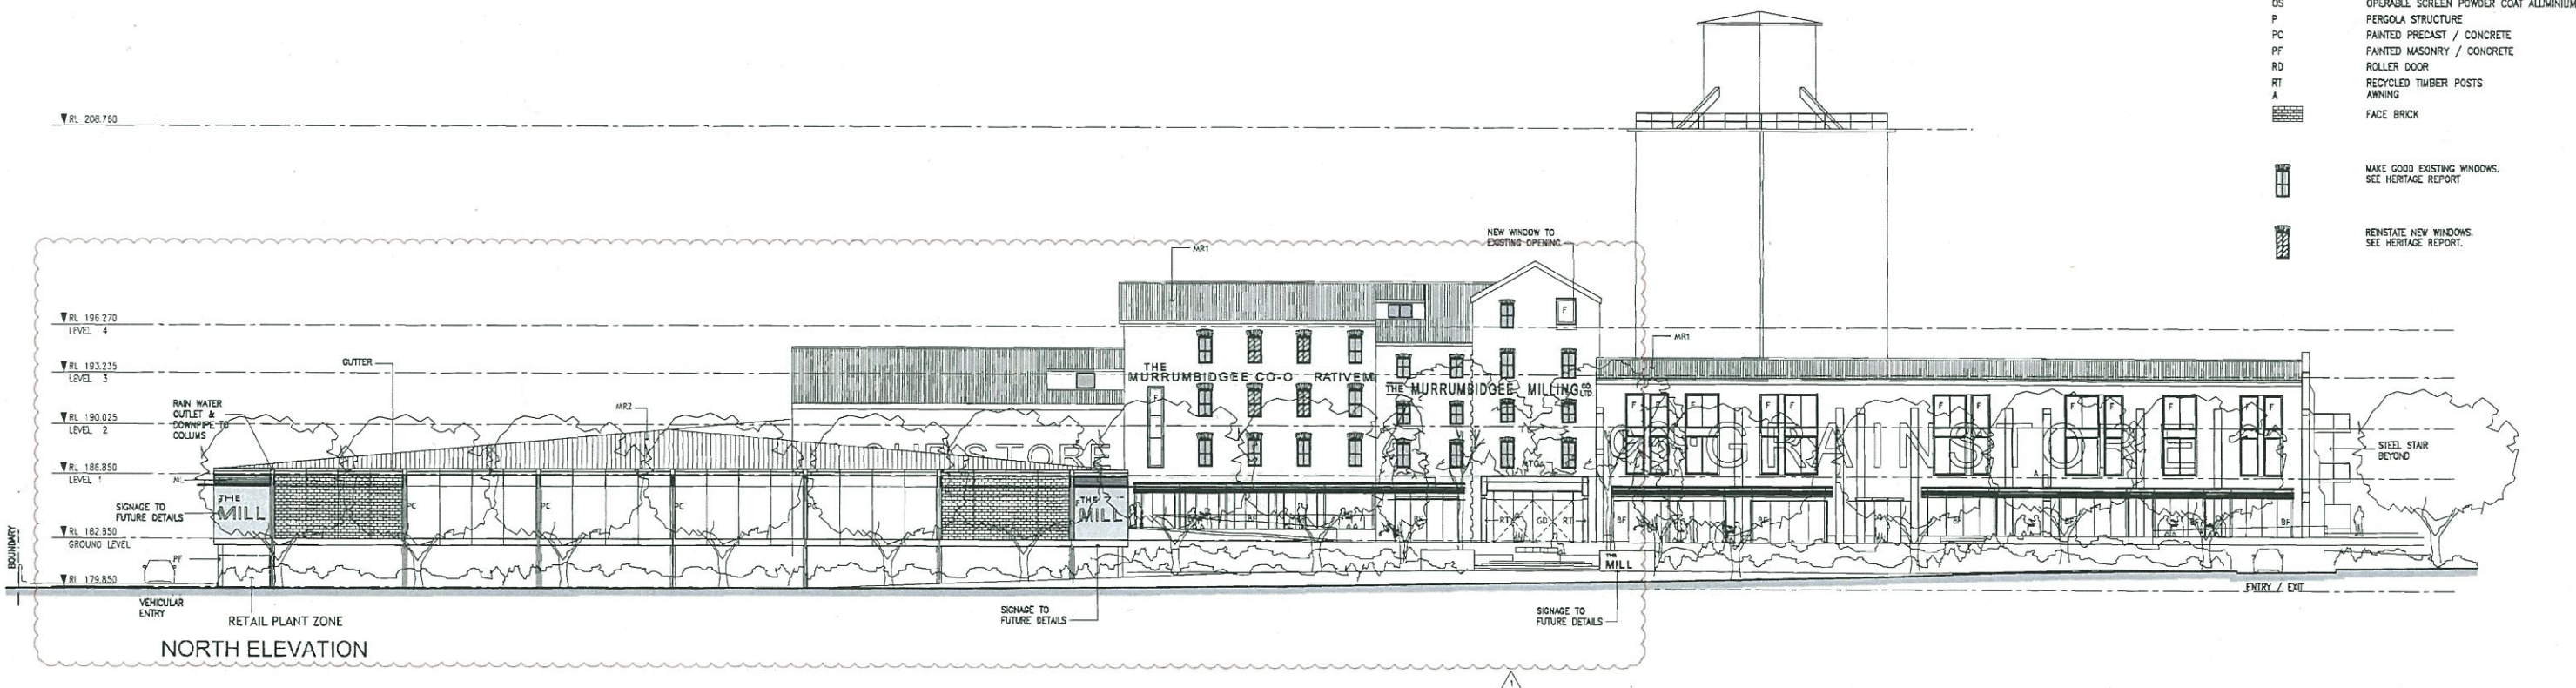

SECTION 96 (2) APPLICATION - MARCH 2013

THE MILL WAGGA WAGGA


DEVELOPER: INTERLINK WAGGA CENTRAL PTY LTD

KANNFINCH

Master Planning Architecture
Interiors Urban Design
www.kannfinch.com

MILL PRECINCT - NORTH & SOUTH ELEVATIONS
PROJECT No. 6204

K:\Arch\The Mill\6204\CAD\Plotfiles\620404

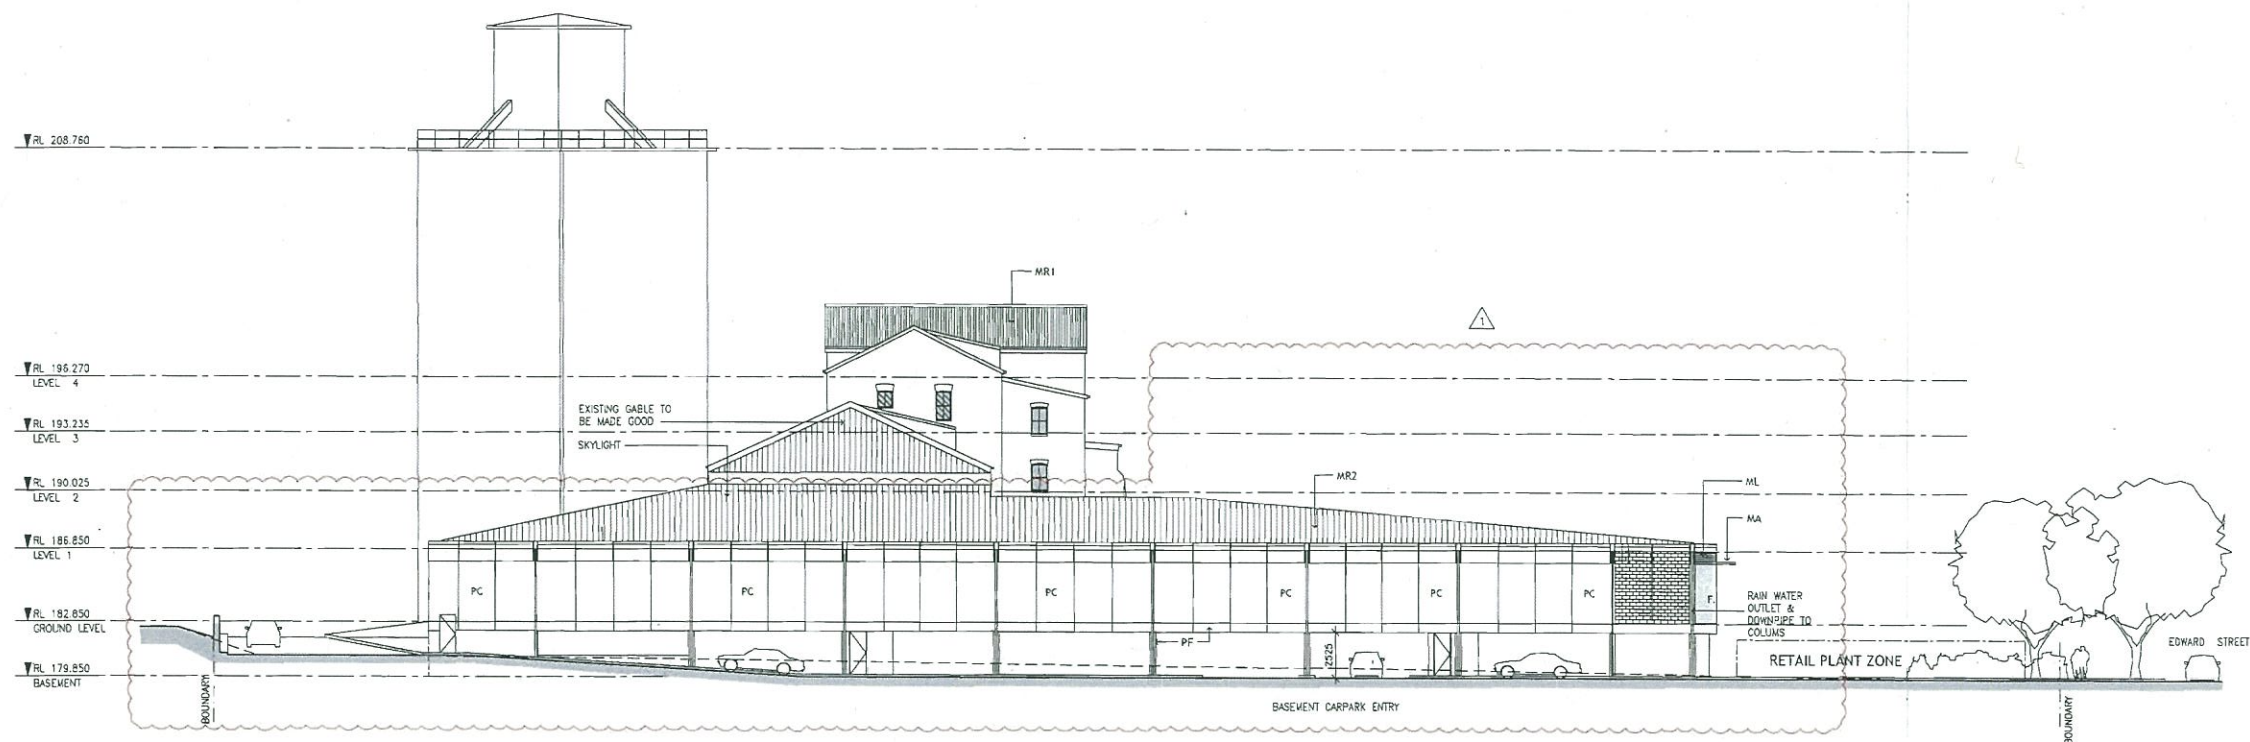

MATERIAL LEGEND

BF	BI FOLDING GLAZED DOORS
F	NEW ALUMINIUM FRAMED GLAZING
FS	FIXED SCREEN POWDER COAT ALUMINIUM
GA	GLAZED AWNING
GD	GLAZED DOOR
HR	GLAZED BALUSTRADE WITH METAL HANDRAIL
MA	METAL AWNING POWDER COAT FINISH
ML	METAL LOUVRES POWDERCOAT FINISH
MR1	METAL DECK ROOFING ZINCALUME FINISH
MR2	METAL DECK ROOFING COLORBOND FINISH
MS	METAL SCREEN / FENCE
MTGA	METAL/TIMBER/GLAZED AWNING
OS	OPERABLE SCREEN POWDER COAT ALUMINIUM
P	PERGOLA STRUCTURE
PC	PAINTED PRECAST / CONCRETE
PF	PAINTED MASONRY / CONCRETE
RD	ROLLER DOOR
KT	RECYCLED TIMBER POSTS


FACE BRICK

MAKE GOOD EXISTING WINDOWS.
SEE HERITAGE REPORT.

REINSTATE NEW WINDOWS.
SEE HERITAGE REPORT.

DESIGN AMENDMENTS:

LEVEL 1 CONFERENCE/COMMERCIAL & CAR PARK DELETED AND FOOTPRINT REDUCED.
GROUND LEVEL SUPERMARKET /RETAIL & BASEMENT CAR PARK FLOOR LEVELS RAISED.
SKYLIGHTS ADJACENT TO HERITAGE FLOUR STORE ADDED.
ROOF OVER SUPERMARKET CHANGED

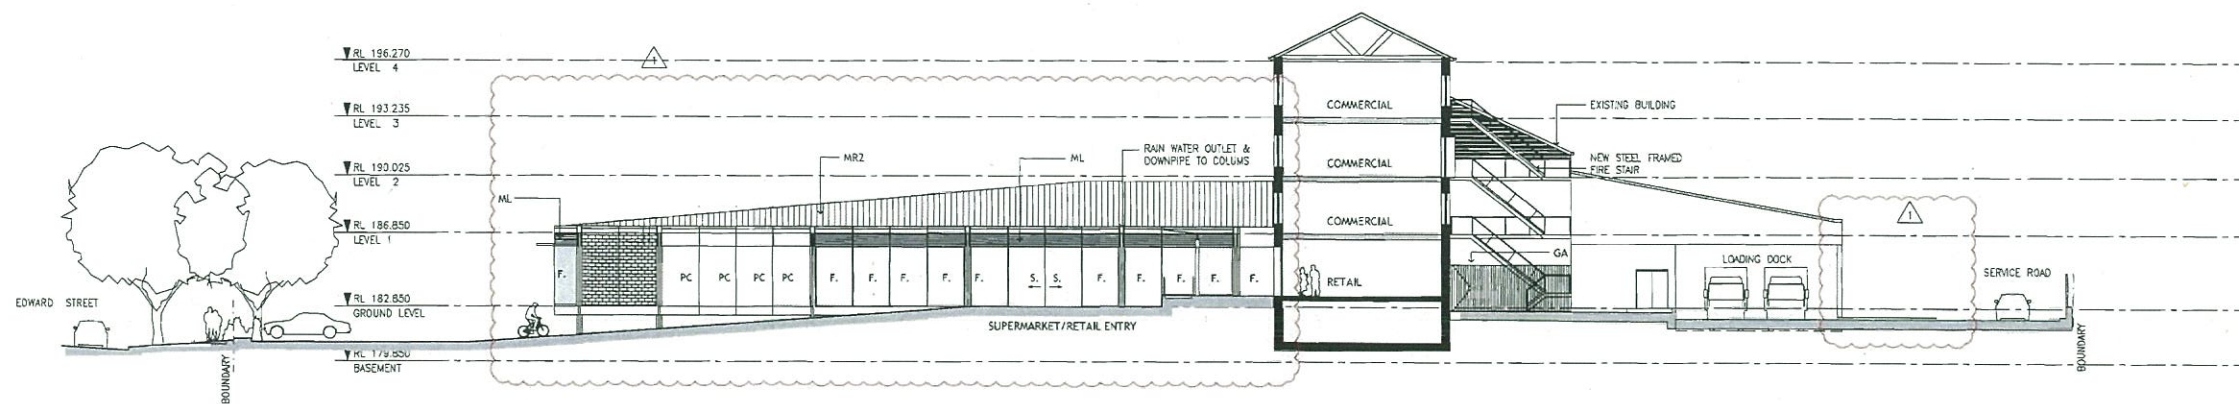

SECTION 96 (2) APPLICATION - MARCH 2013

THE MILL WAGGA WAGGA

DEVELOPER: INTERLINK WAGGA CENTRAL PTY LTD

KANNFINCH

Master Planning Architecture
Interiors Urban Design
www.kannfinch.com

MILL PRECINCT - EAST & WEST ELEVATIONS
PROJECT No. 6204



DA24B

X:\work\The Mill\6204\CAD\Plotter\6204A