




verify all dimensions on site prior to commencement of work
figured dimensions to be taken in preference to scaling

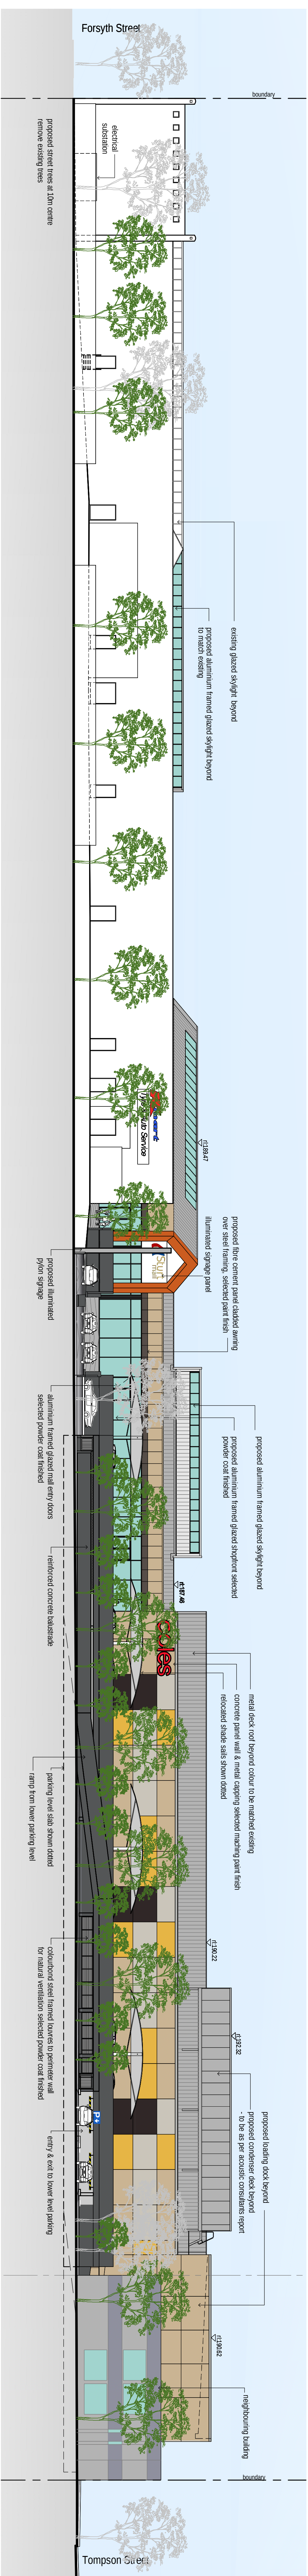

3	elevation from Berry Street	1:200
---	-----------------------------	-------

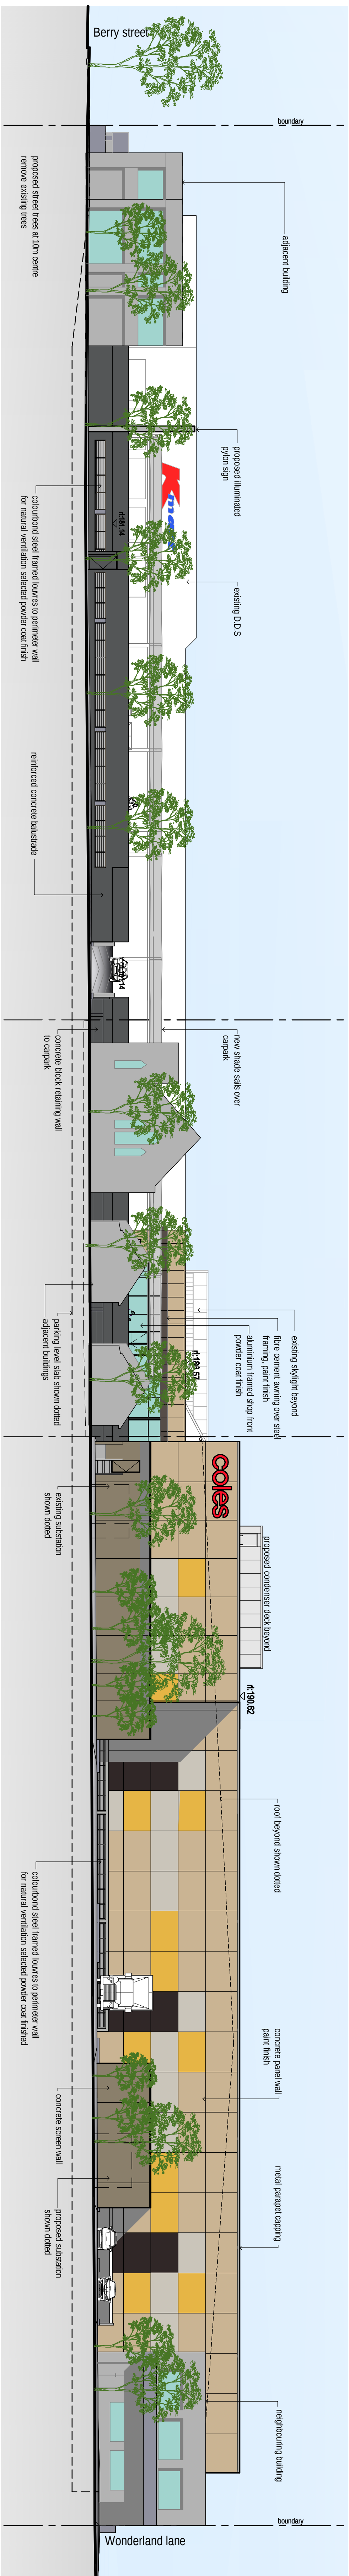

4 elevation from Thompson Street
1:200

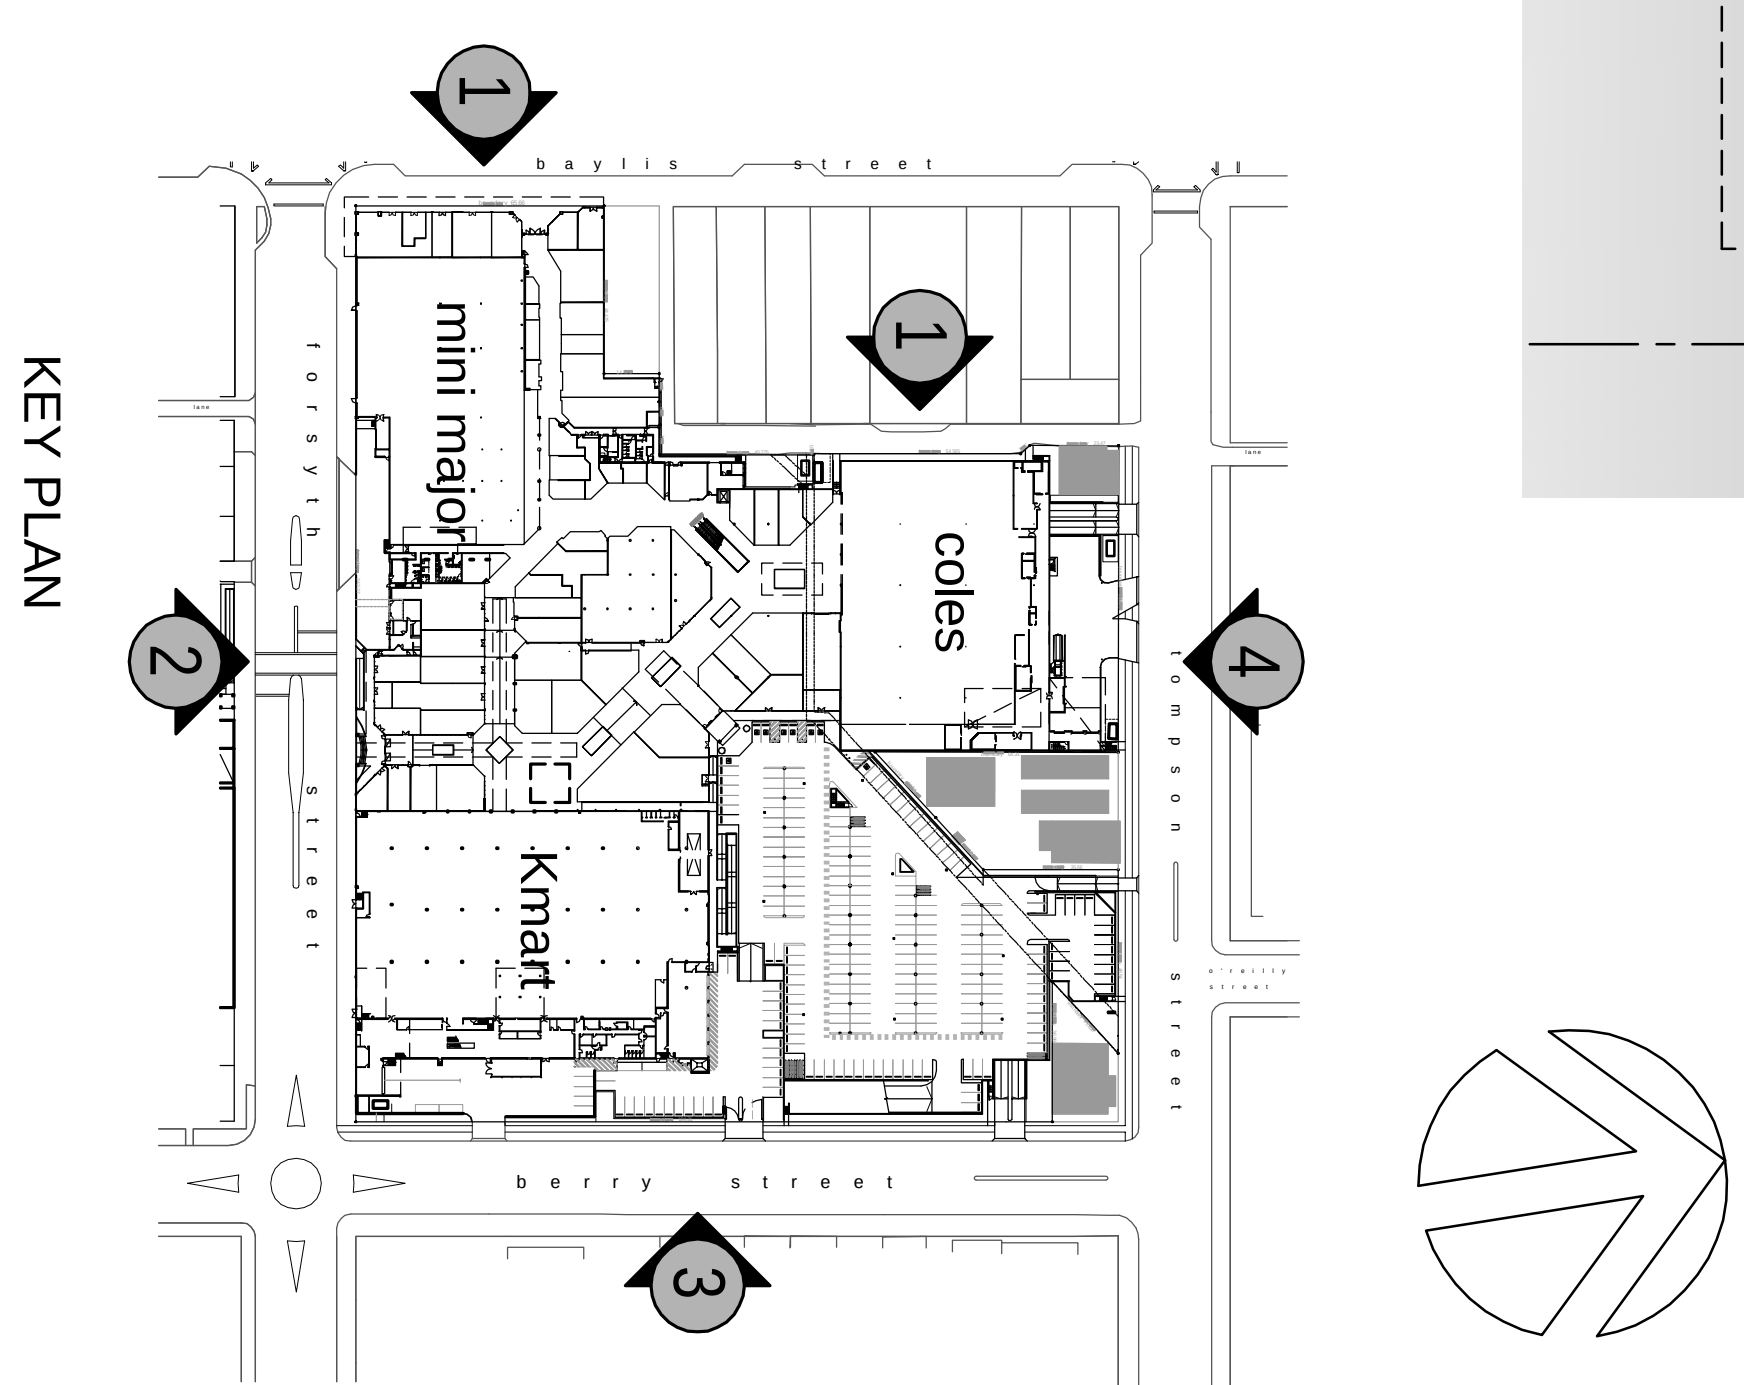

KEY PLAN

PROPOSED ALTERATIONS + ADDITIONS
STURT MALL SHOPPING CENTRE
TOMPSON, BERRY, FORSYTH + BAYLIS STREETS
WAGGA WAGGA, NSW
FOR LOCAL GOVERNMENT SUPERANNUATION
08046 DA1.10J