



SECTIONS
PROPOSED ALTERATIONS + ADDITIONS
STURT MALL SHOPPING CENTRE
TOMPSON, BERRY, FORSYTH + BAYLIS STREETS
WAGGA WAGGA, NSW
FOR LOCAL GOVERNMENT SUPERANNUATION
08046 DA1.11F ARCHITECTIA

section ee

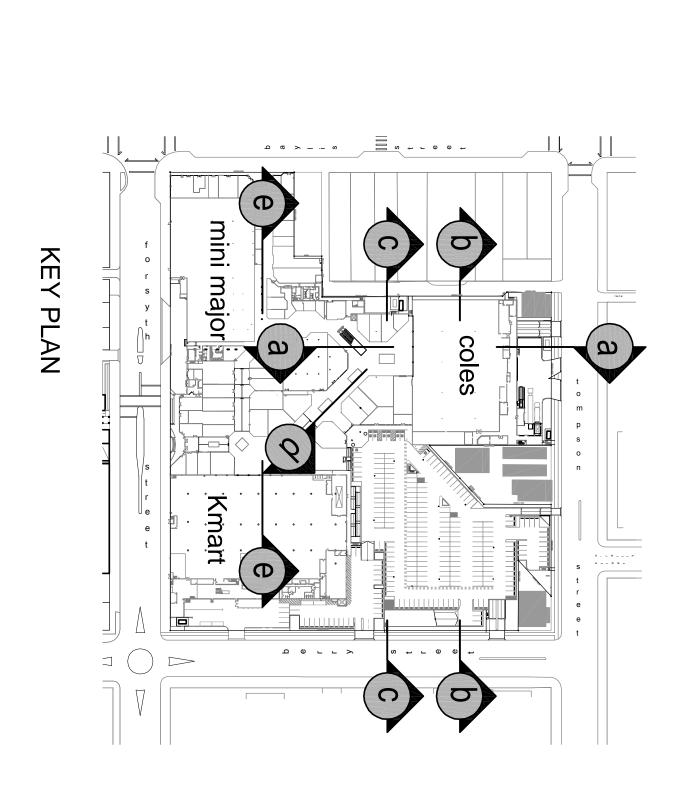

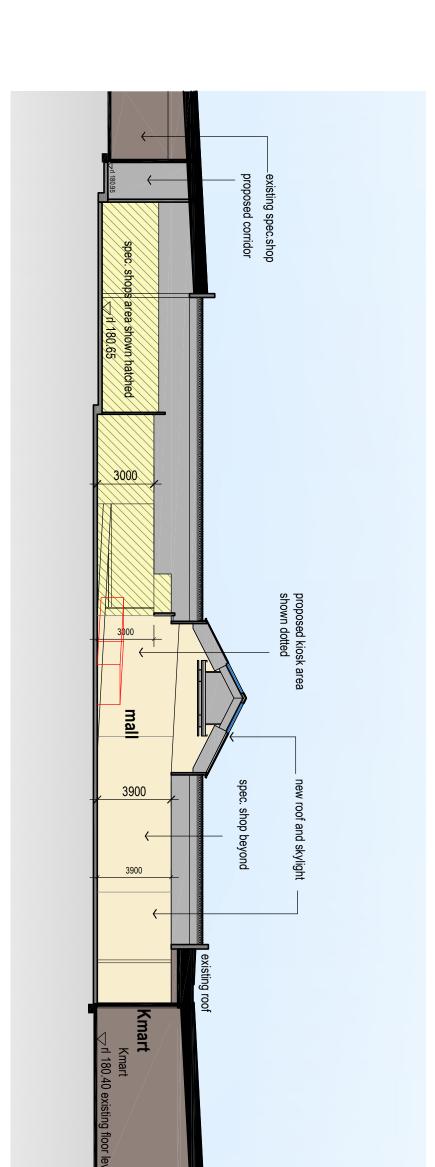

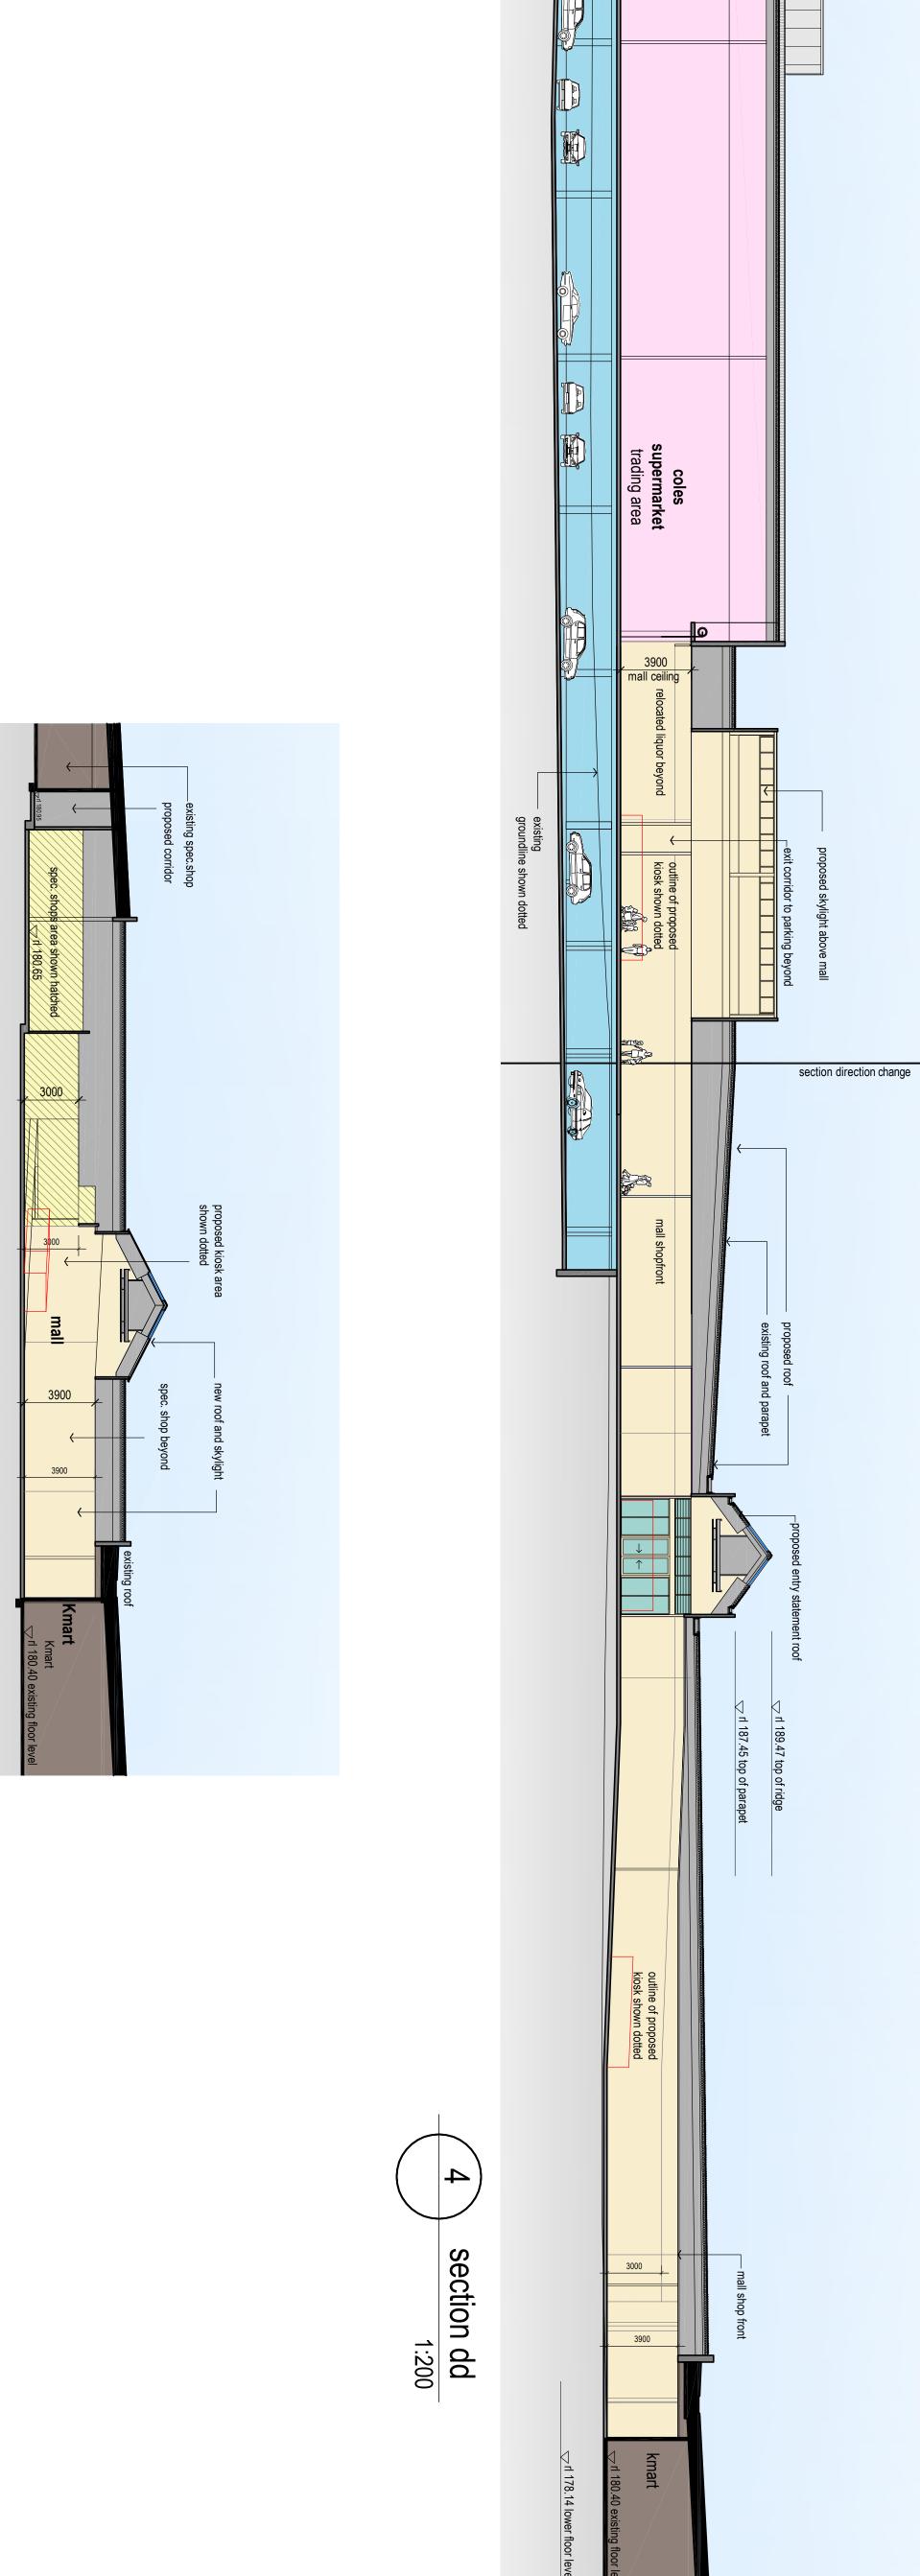

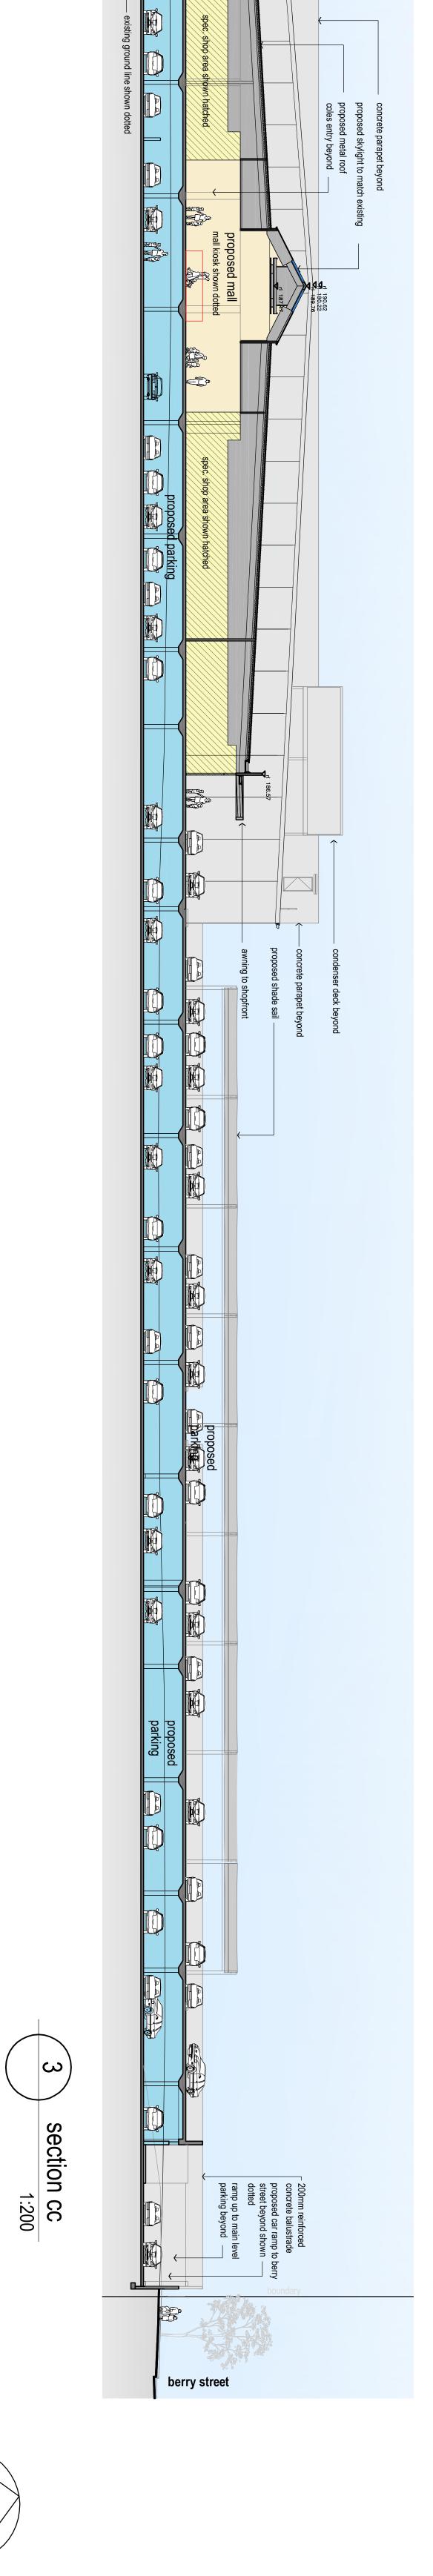

1:200

