




Do not scale drawing. Figure dimensions only to be used.
 These drawings and plans are copyright and are not to be used or
 reproduced without the written permission of
 PRD Architects Pty Ltd.
NOT FOR CONSTRUCTION
FOR DA APPROVAL
 AMENDMENTS
 No. Revision Description Date BY:
 5 FEB. REVISION 02.02.15 SH/AB/JB

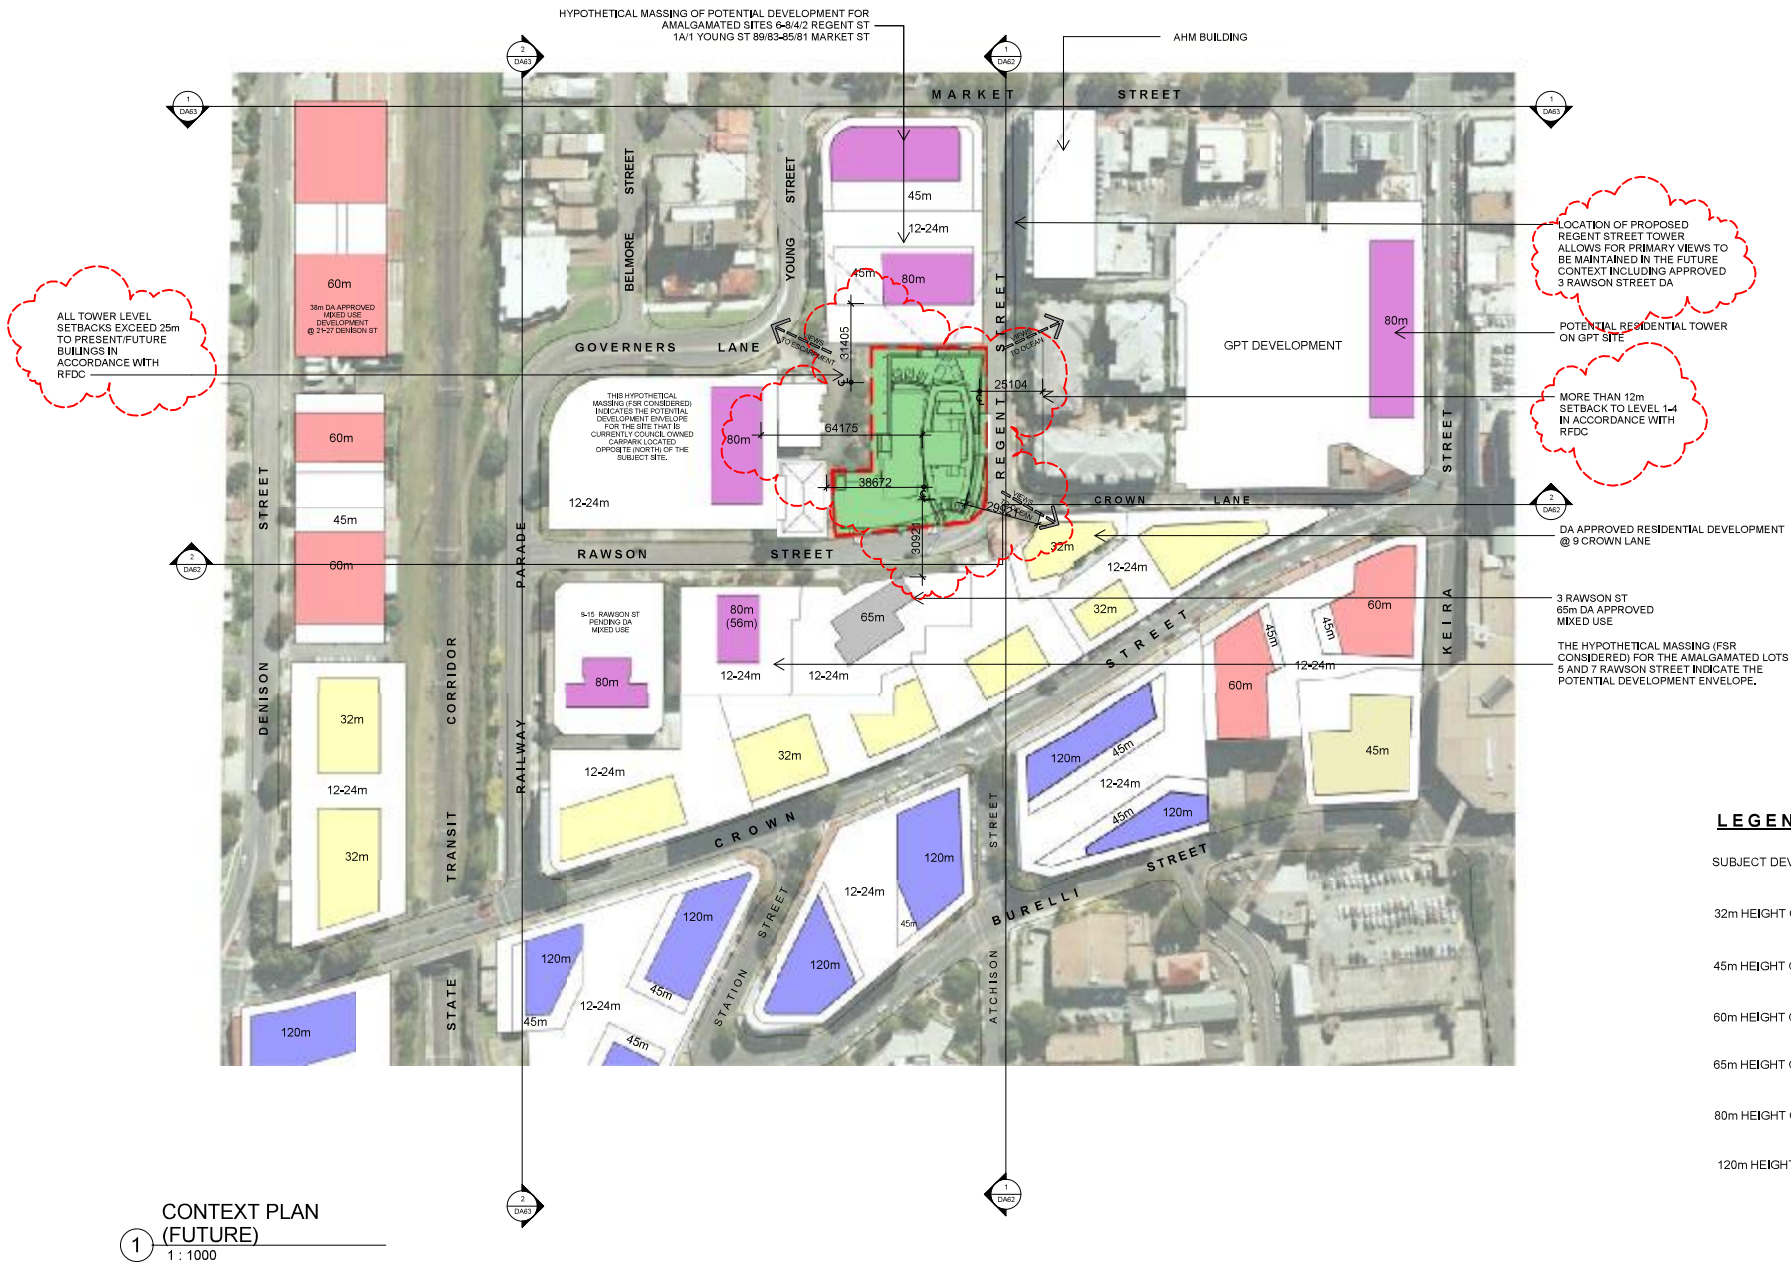

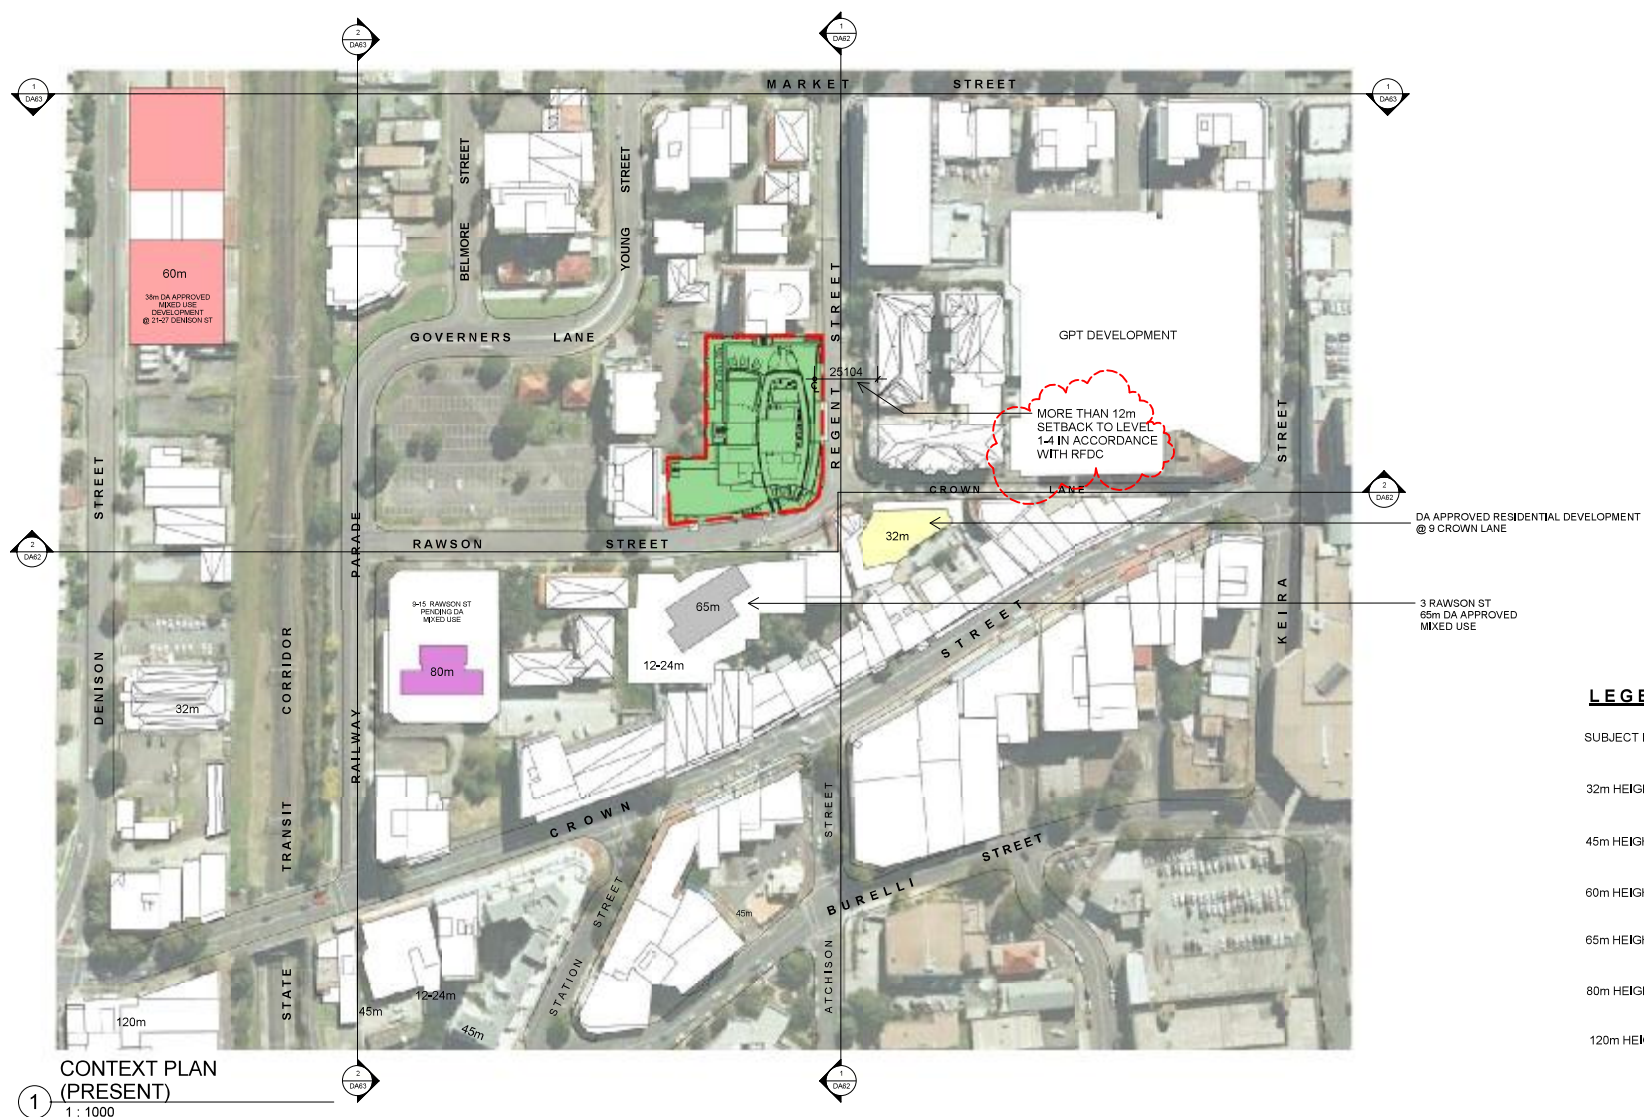


AMENDMENTS			
No	Revision Description	Date	By
S	FEB. REVISION	02.02.15	SH/GB
T	DRP REVISION	04.06.15	SH



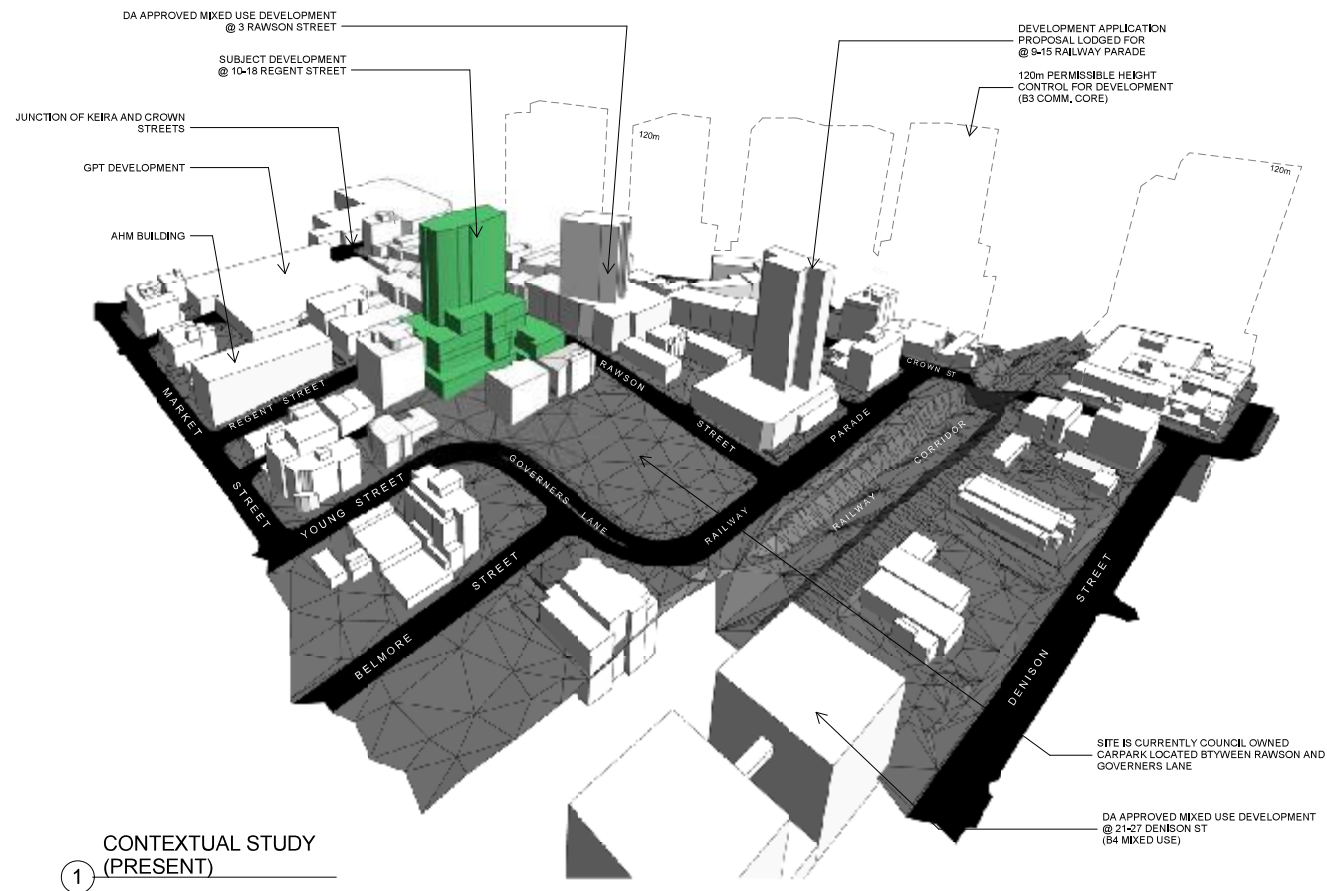



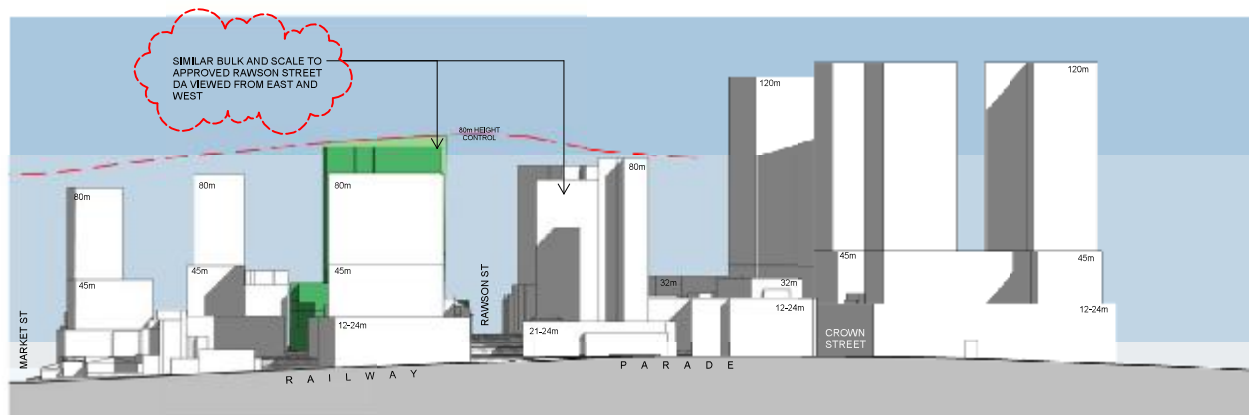


② CONTEXT STUDY-
RAILWAY PARADE
1 : 1000




① CONTEXT STUDY -
MARKET ST
1 : 1000



VIEW FROM VIKINGS
 OVAL
 ②

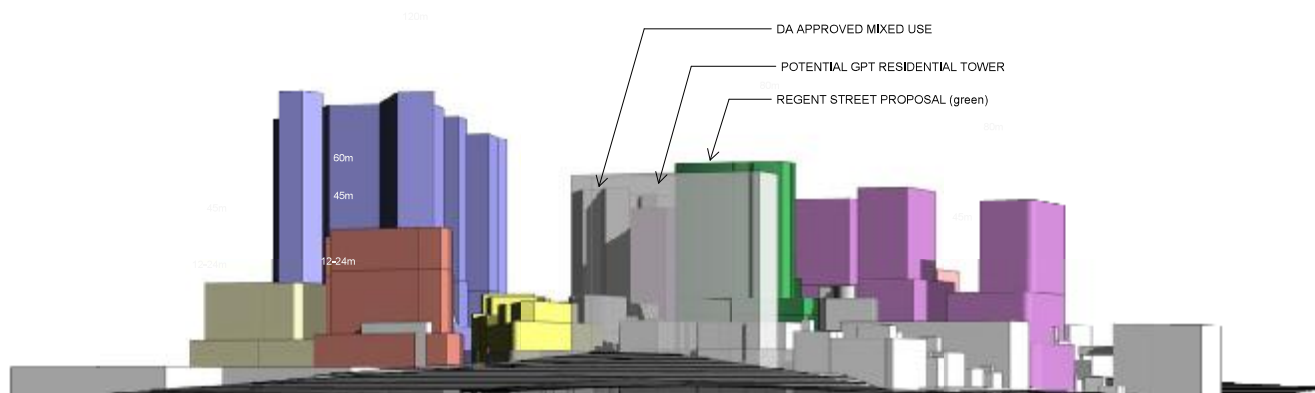

VIEW FROM
 FLAGSTAFF HILL
 ①

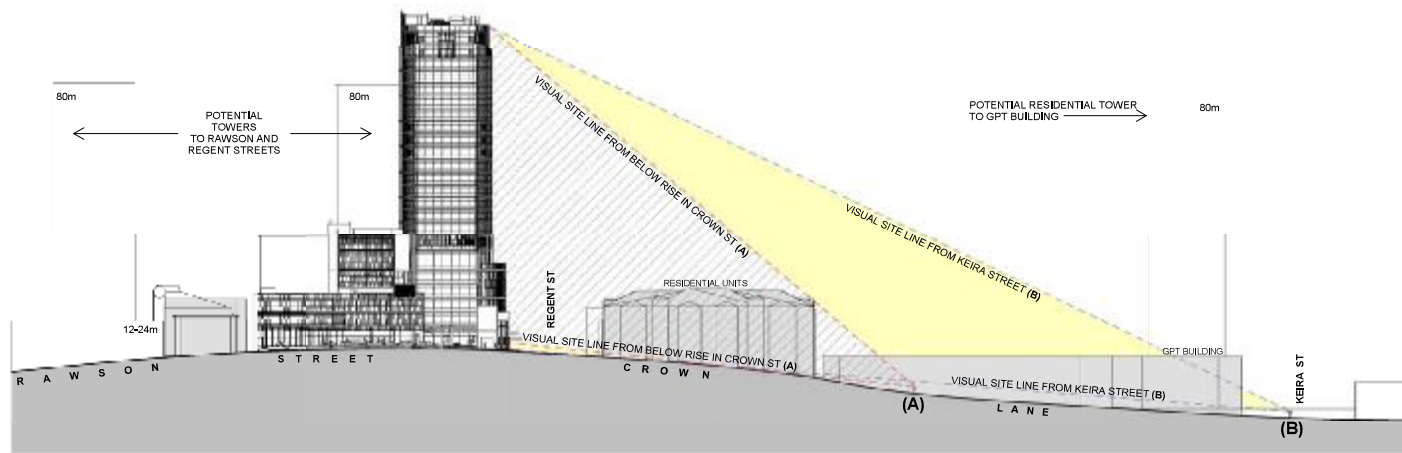

1 CONTEXTUAL SECTION
- CROWN LANE
1 : 600



Do not scale drawing. Figure dimensions only to be used.
These designs and plans are copyright and are not to be used or reproduced wholly or in part without the written permission of PRD Architects Pty Ltd.

NOT FOR CONSTRUCTION

FOR DA APPROVAL

AMENDMENTS			
No	Revision Description	Date	BY:
1	DRP Revision	04.06.15	SH

MIXED USE PROJECT- REGENCY TOWER
REGENT ST, WOLLONGONG

EXISTING CONTEXT PERSPECTIVE- GOLF COURSE

REGENT STREET DEVELOPMENTS P/L 013-014

DA73-T



8/06/2015 3:29:04 AM



Do not scale drawing. Figure dimensions only to be used.
These designs and plans are copyright and are not to be used or reproduced wholly or in part without the written permission of PRD Architects Pty Ltd.

NOT FOR CONSTRUCTION
FOR DA APPROVAL

AMENDMENTS

No	Revision Description	Date	BY:
1	DRP Revision	04.06.15	SH

MIXED USE PROJECT- REGENCY TOWER
REGENT ST, WOLLONGONG

FUTURE CONTEXT PERSPECTIVE- GOLF COURSE

REGENT STREET DEVELOPMENTS P/L 013-014

DA74-T



8/06/2015 3:29:08 AM



Do not scale drawing. Figure dimensions only to be used.
These designs and plans are copyright and are not to be used or reproduced wholly or in part without the written permission of PRD Architects Pty Ltd.

NOT FOR CONSTRUCTION

FOR DA APPROVAL

AMENDMENTS			
No	Revision Description	Date	BY:
1	DRP Revision	04.06.15	SH

MIXED USE PROJECT- REGENCY TOWER
REGENCY ST, WOLLONGONG

EXISTING CONTEXT PERSPECTIVE- FLAGSTAFF HILL

REGENCY STREET DEVELOPMENTS P/L 013-014

DA75-T



8/06/2015 3:29:10 AM



Do not scale drawing. Figure dimensions only to be used.
These designs and plans are copyright and are not to be used or reproduced wholly or in part without the written permission of PRD Architects Pty Ltd.

NOT FOR CONSTRUCTION

FOR DA APPROVAL

AMENDMENTS

No	Revision Description	Date	BY:
1	DRP Revision	04.06.15	SH

FUTURE CONTEXT
IMAGE INDICATES
THAT WHILE POKINANT
THE BULK AND SCALE
OF THE TOWER
RELATE WELL TO THE
FUTURE CONTEXT OF
THE SORROUNDING
CBD

MIXED USE PROJECT- REGENCY TOWER
REGENT ST, WOLLONGONG

EXISTING CONTEXT PERSPECTIVE- FLAGSTAFF HILL

REGENT STREET DEVELOPMENTS P/L 013-014

DA76-T

PRD ARCHITECTS
Level 2, 77 Market Street, Wollongong NSW 2500
Phone 02 4224 5091 Fax 02 4224 5145
Email info@prdentech.com

8/06/2015 3:29:14 AM



Do not scale drawing. Figure dimensions only to be used.
These designs and plans are copyright and are not to be used or
reproduced wholly or in part without the written permission of
PRD Architects Pty Ltd.

NOT FOR CONSTRUCTION

FOR DA APPROVAL

AMENDMENTS

No	Revision Description	Date	BY:
1	DRP Revision	04.06.15	SH

MIXED USE PROJECT- REGENCY TOWER
REGENCY ST, WOLLONGONG

EXISTING CONTEXT PERSPECTIVE- SMITHS HILL

REGENCY STREET DEVELOPMENTS P/L 013-014

DA77-T

PRD ARCHITECTS
Level 2, 77 Market Street, Wollongong NSW 2500
Phone 02 4226-0088 Fax 02 4226-1145
Email info@prdentech.com

8/06/2015 3:29:17 AM



Do not scale drawing. Figure dimensions only to be used.
These designs and plans are copyright and are not to be used or reproduced wholly or in part without the written permission of PRD Architects Pty Ltd.

NOT FOR CONSTRUCTION

FOR DA APPROVAL

AMENDMENTS			
No	Revision Description	Date	BY:
1	DRP Revision	04.06.15	SH

MIXED USE PROJECT- REGENCY TOWER
REGENCY ST, WOLLONGONG

FUTURE CONTEXT PERSPECTIVE- SMITHS HILL

REGENT STREET DEVELOPMENTS P/L 013-014

DA78-T

PRD ARCHITECTS
Level 2, 77 Market Street, Wollongong NSW 2500
Phone 02 4226-0088 Fax 02 4226-1145
Email info@prdentech.com

8/06/2015 3:29:21 AM



Do not scale drawing. Figure dimensions only to be used.
Dimensions to be verified on site before the fabrication of any building component.
These designs and plans are copyright and are not to be used or
reproduced wholly or in part without the written permission of
PRD Architects Pty Ltd.

NOT FOR CONSTRUCTION

FOR DA APPROVAL

AMENDMENTS

No	Revision Description	Date	BY:
1	DWP Revision	04.06.15	SH

MIXED USE PROJECT- REGENCY TOWER
REGENCY ST, WOLLONGONG

EXISTING CONTEXT PERSPECTIVE- BEATON PARK

REGENCY STREET DEVELOPMENTS P/L 013-014

DA79-T

PRD ARCHITECTS
Level 2, 77 Market Street, Wollongong NSW 2500
Phone 02 4226-0088 Fax 02 4226-1140
Email info@prdentech.com

8/06/2015 3:29:22 AM



Do not scale drawing. Figure dimensions only to be used.
Dimensions to be verified on site before the fabrication of any building component.
These designs and plans are copyright and are not to be used or
reproduced wholly or in part without the written permission of
PRD Architects Pty Ltd.

NOT FOR CONSTRUCTION

FOR DA APPROVAL

AMENDMENTS

No	Revision Description	Date	BY:
1	DWP Revision	04.06.15	SH

MIXED USE PROJECT- REGENCY TOWER
REGENCY ST, WOLLONGONG

FUTURE CONTEXT PERSPECTIVE- BEATON PARK

REGENCY STREET DEVELOPMENTS P/L 013-014

DA80-T

PRD ARCHITECTS
Level 2, 77 Market Street, Wollongong NSW 2500
Phone 02 4226-0088 Fax 02 4226-1145
Email info@prdentech.com

8/06/2015 3:29:24 AM