


MEURANT AVENUE





CHASTON ST

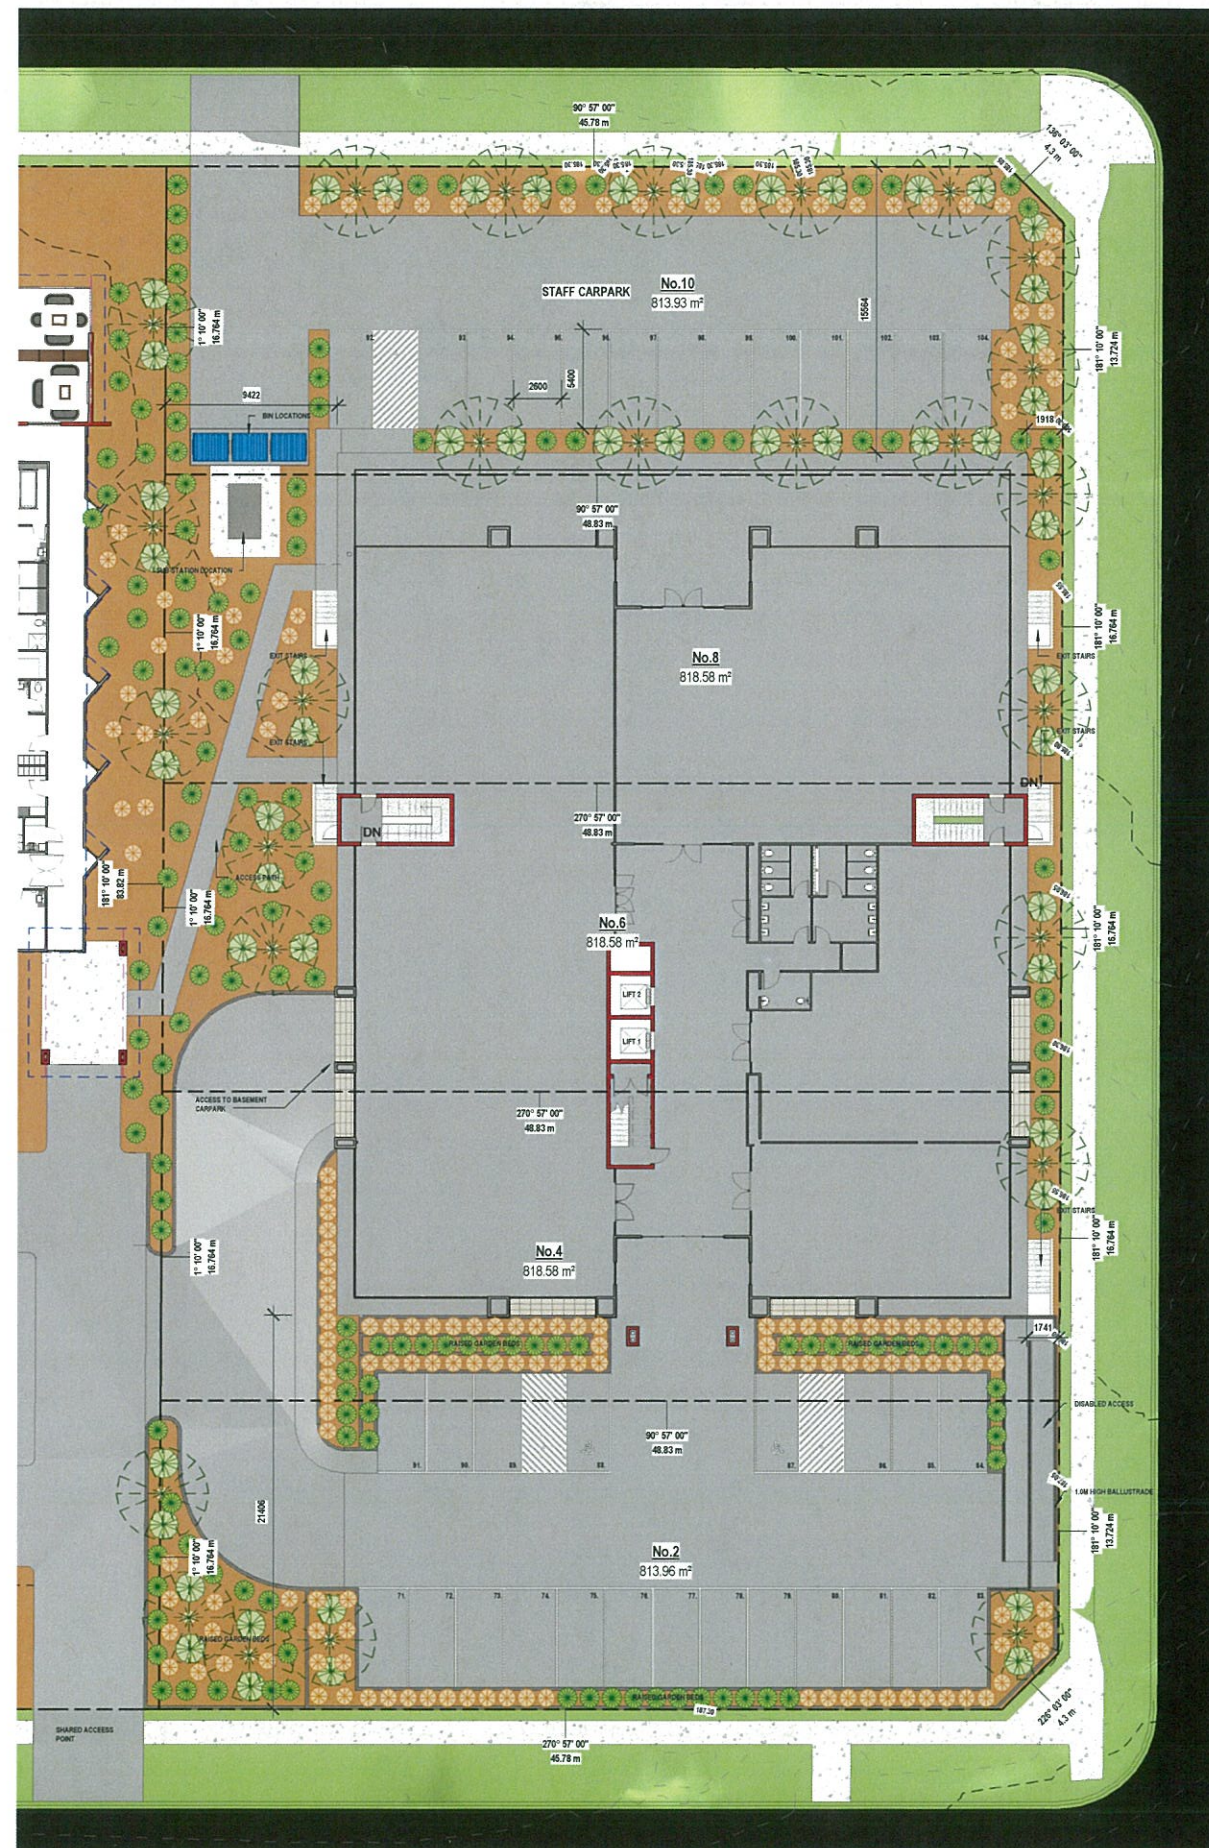

GHOST GUM - Corymbia Aparrerinja

PLANT	PLANT NAME	PLANT SIZE
	NEW ZEALAND FLAX - (Phormium tenax) VARIATION 1	0.8M - SUPPLIED IN TUBE STOCK No. 19 AT 100MM CENTRES
	NEW ZEALAND FLAX - (Phormium tenax) VARIATION 2	1.0M - SUPPLIED IN TUBE STOCK No. 48 AT 100MM CENTRES
	NEW ZEALAND FLAX - (Phormium tenax) VARIATION 3	1.0M - SUPPLIED IN TUBE STOCK No. 50 AT 100MM CENTRES
	NEW ZEALAND FLAX - (Phormium tenax) VARIATION 4	1.0M - SUPPLIED IN TUBE STOCK No. 40 AT 100MM CENTRES
	GHOST GUM - Corymbia Aparrerinja	10.0M - SUPPLIED IN 300MM POTS

Planting Legend
1:200

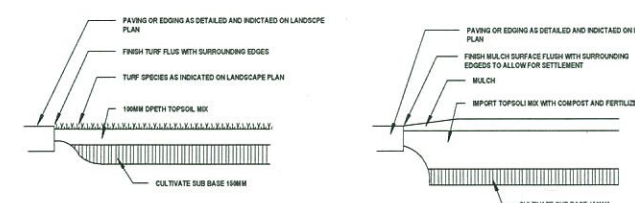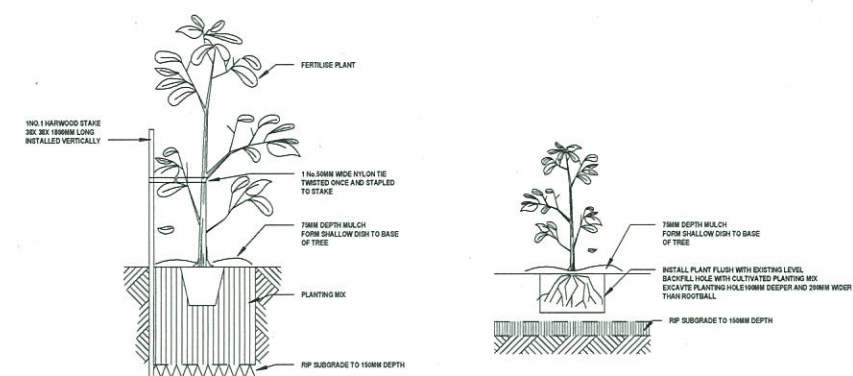

Planting Details
1:2

PROPOSED NEW DEVELOPMENT		
FOR DOCKER ST CONSULTING		
AT NO. 2-8 DOCKER ST WAGGA WAGGA NSW		
DATE	22-01-14	LANDSCAPE PLAN ADDED
Rev. No.	Rev. Date	Revision Description

southern cross
developers

P.O. Box 350 Albury NSW 2640
480 Abingdon St Albury NSW 2640
PH: 02 6051 2555
FAX: 02 6051 2525

Print Date: 22/01/2014 2:46:42 PM

Drawing Status:
DEVELOPMENT APPLICATION

Drawn By: Date: Checked By: Date:

MS 22-01-14 MS 22-01-14

Scale: As indicated Sheet Size: A1

Drawing Title:
Landscape plan

Drawing No.: 11 Sheet No.: 11 Rev No.: DA02

IA360 11 DA02

insight
ARCHITECTURE