



Oct 24, 2013 - 1:30pm P:\4058\CAD\DA\Re-Submitted DA 131024\4058\_DA095[A].dwg

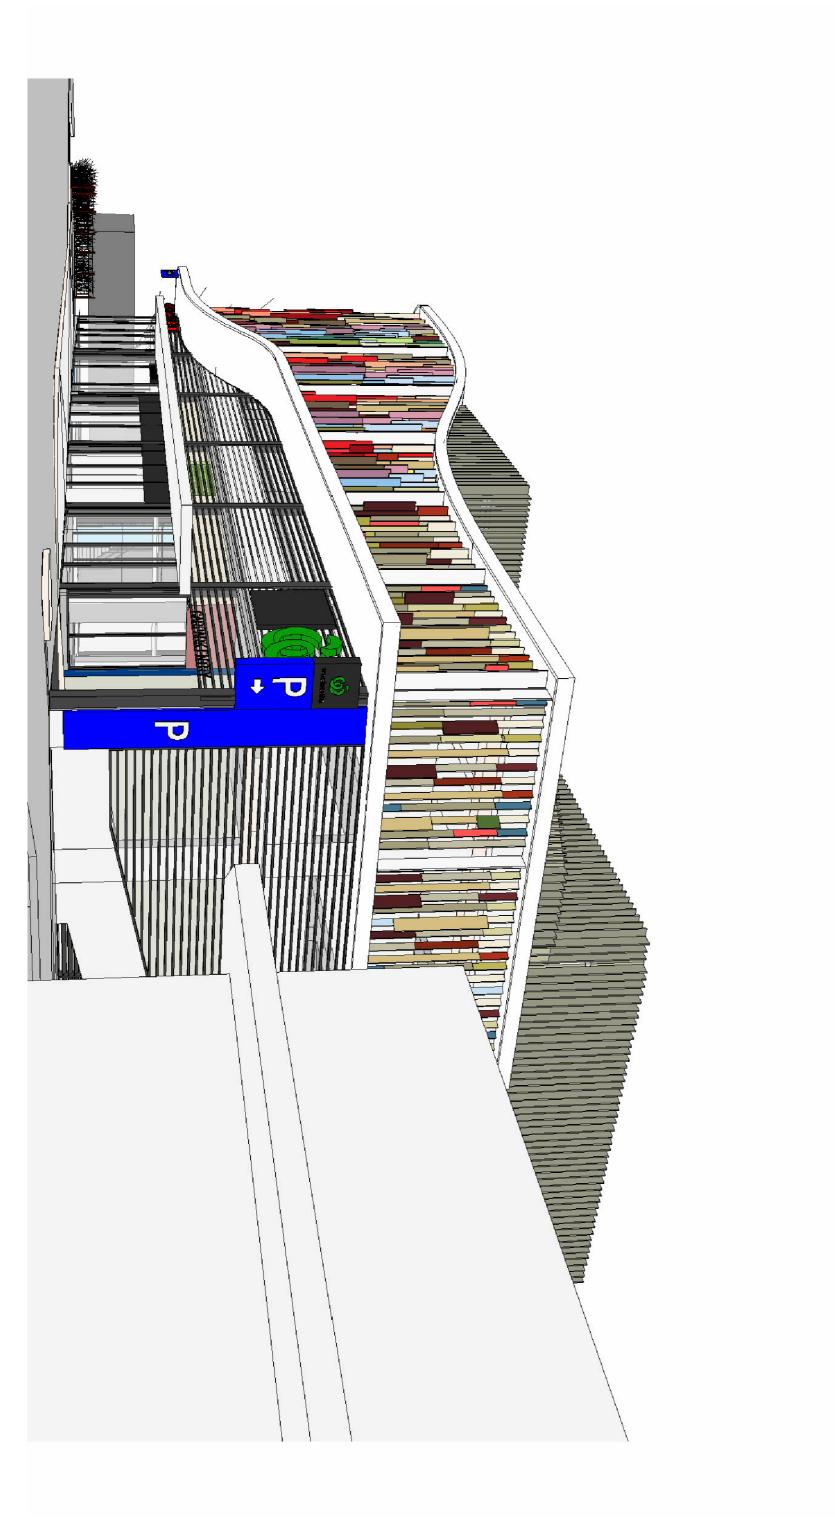

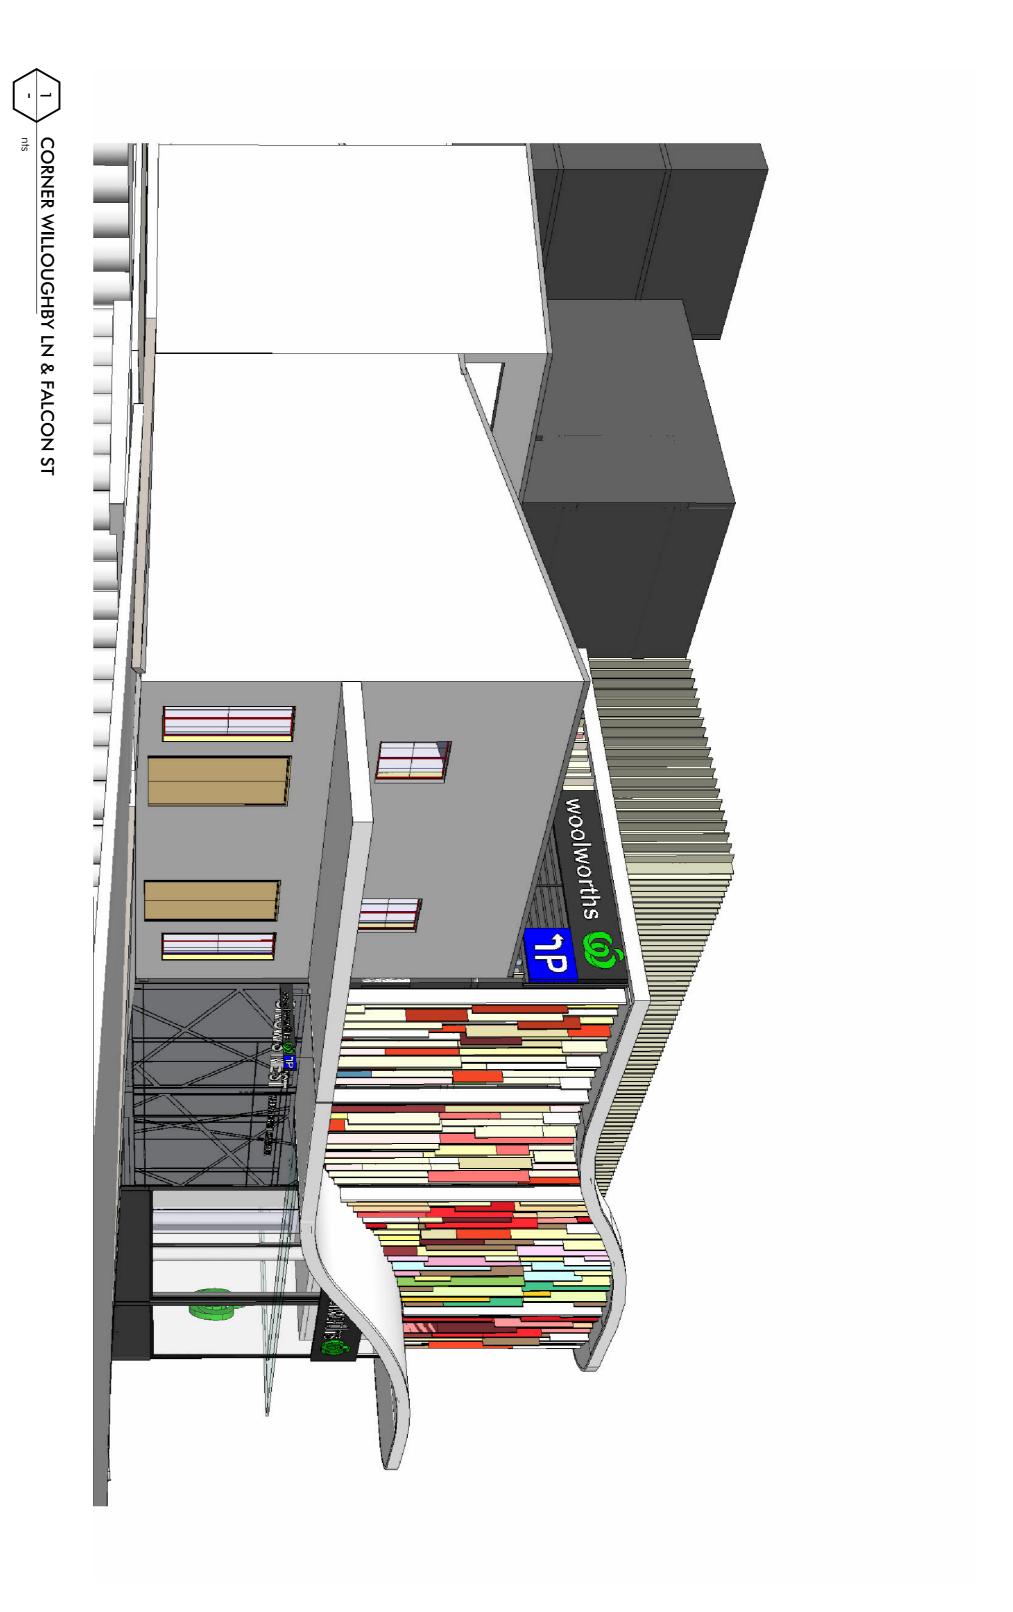

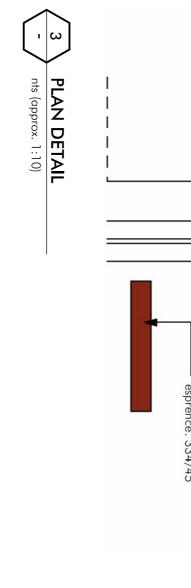

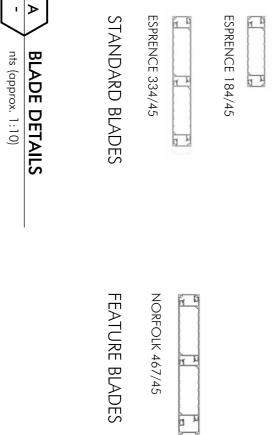



The Court of the C	
RENCE 184/45	
RENCE 334/45	NORFOLK 467/45
ANDARD BLADES	FEATURE BLADES

Architectural Consultant nettleton tribe partnership pty ltd ABN 58 161 683 122  117 willoughby road crows nest nsw 2065 † 02 94316431 f 02 9439 7474 e sydney@nettletontribe.com.au w nettletontribe.com.au  nettletontribe.com.au	4058 _ DA095	Drawn Checked AW	ARTIST IMPRESSION	WOOLWORTHS CROWS NEST 10 FALCON STREET CROWS NEST, NSW 2065	PO BOX 8000, BAULKHAM HILLS, NSW 2153 † 02 8885 0000 f	Fabcot Pty Ltd
58 161 683 122 s nest nsw 2065 f 02 9439 7474 letontribe.com.au	A	Scale nts			/ 2153	