

Oct 24, 2013 - 1:29pm P:\4058\CAD\DA\Re-Submitted DA 131024\4058_DA094[A].dwg

CORNER FALCON ST & ALEXANDER ST

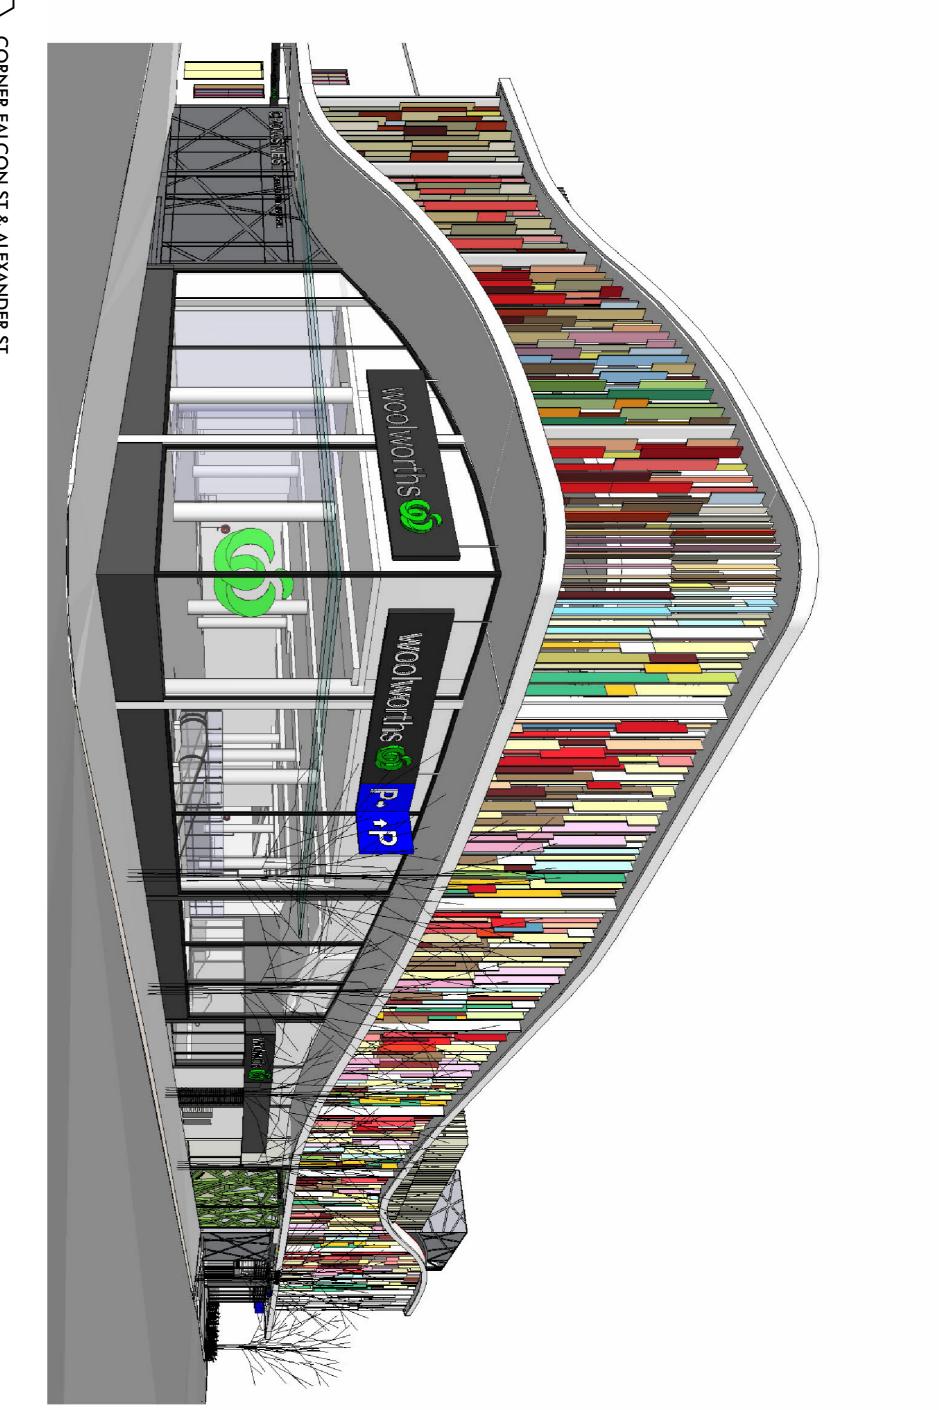

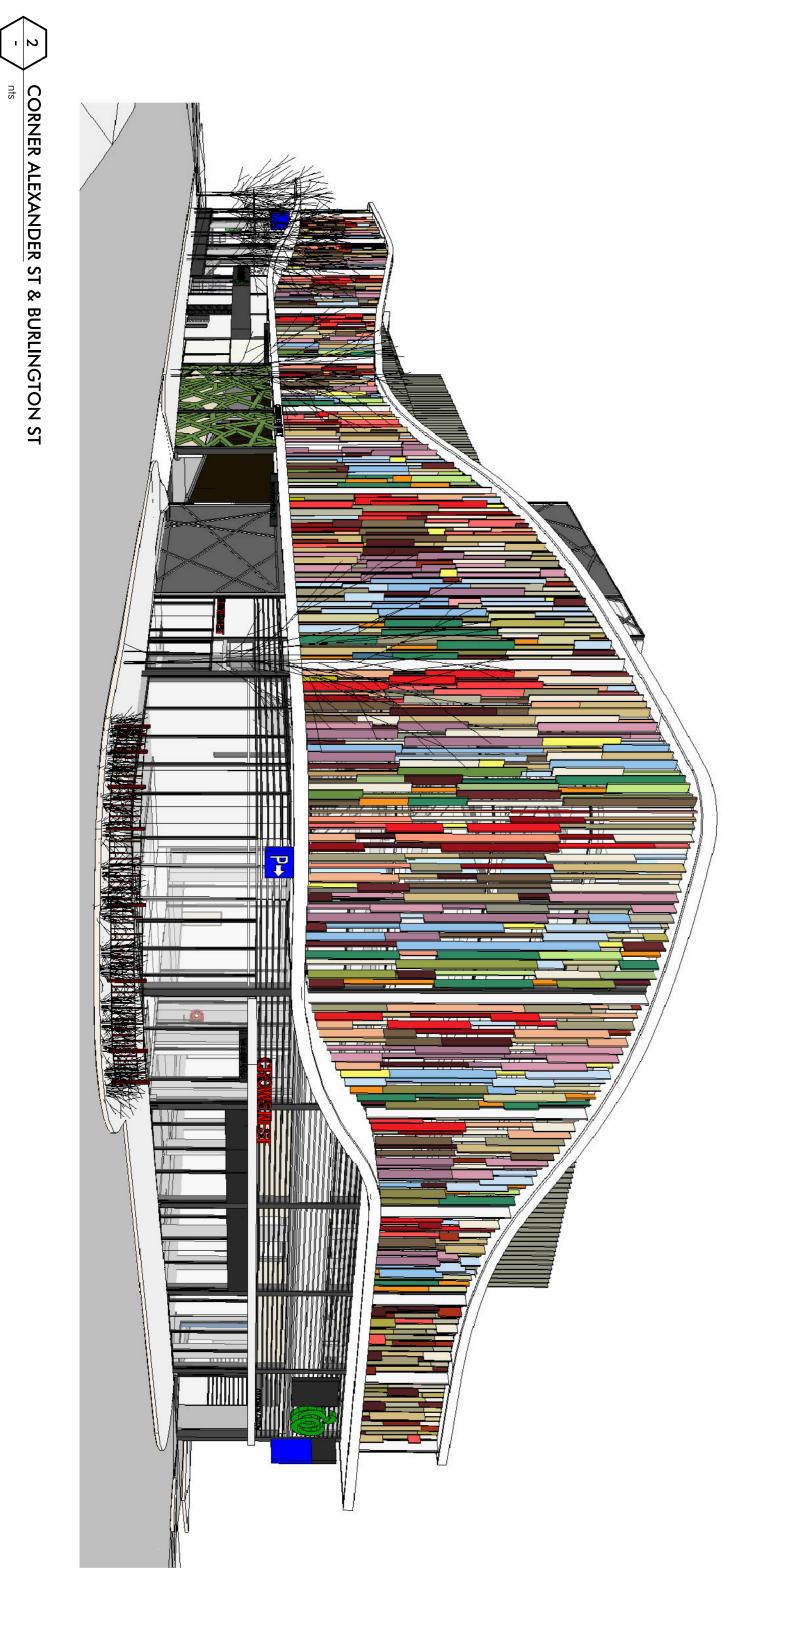

WOOLWORTHS CROWS NEST 10 FALCON STREET CROWS NEST, NSW 2065 Title ARTIST IMPRESSION . Drown Checked AW Number 4058 DA094 Architectural Consultirat netfleton tribe partmership pty ltd ABN 58 16 117 willoughby road crows nest t 02 94316431 f 02 9 e sydney@netfletontribe.com.au w netfletontri	Fecale Connect Dailign Architects + Partners Class Fabcot Pty Ltd PO BOX 8000, BAULKHAM HILLS, NSW 215 t 02 8885 0000 f	Builder and/or subcontractors shall verify all project dimensions before commencing on-site or of site for bioticition. Figured dimensions shall take proceedence owner socied dimensions with take proceedence owner socied dimensions with take proceeding the value of the proceeding owner socied dimensions of the proceeding of the process of the proces
The state of the s	SW 2153	Date Date 24.10.13