

SECTION NORTH



PARAPET RL 13.8 ▼
UPPER GROUND FLOOR RL 9.0 ▼
GROUND FLOOR RL 5.4 ▼
LOWER GROUND FLOOR RL 4.2 ▼

SECTION WEST




PARAPET RL 13.8 ▼
UPPER GROUND FLOOR RL 9.0 ▼
GROUND FLOOR RL 5.4 ▼
LOWER GROUND FLOOR RL 4.2 ▼

NORTH



SOUTH

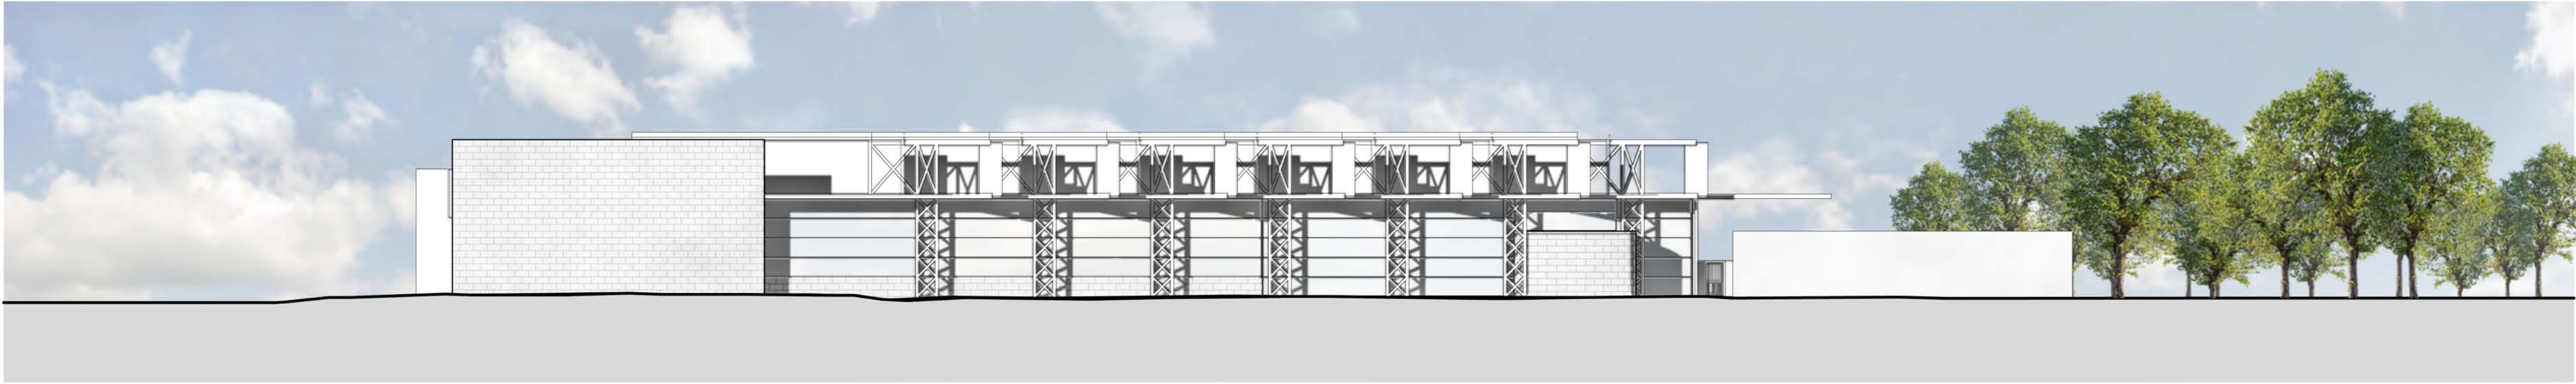

EAST



WEST



Verify all dimensions shown at the site. Work only to figured dimensions. Do not scale the drawings. Report any discrepancies to the Architect for decision and clarification.

This drawing should be read in conjunction with the relevant Contracts, Specifications, and Drawings.

© COPYRIGHT

The concepts and information contained on this drawing are the property of TompkinsMDA Architects. Use or copying of the document in whole or in part without the written permission of the owners constitutes an infringement of copyright.

AQUATIC CIVIL & STRUCTURAL ENGINEERS
GEOFF NINNES FONG & PARTNERS PTY LTD
Level 1, 68-70 Crown Street Woolloomooloo NSW 2300, Australia
T +61 2 9332 5100 F +61 2 9331 2963

ELECTRICAL MECHANICAL & HYDRAULIC ENGINEERS
WSP GROUP
Ground Floor, 41 McLaren Street North Sydney NSW 2060, Australia
T +61 2 9507 0900 F +61 2 9557 4127

QUANTITY SURVEYORS
HBNM PTY LTD
Level 7, 88 Pitt Street Sydney NSW 2000, Australia
T +61 2 9270 1000 F +61 2 9223 4568

LANDSCAPE ARCHITECT
LORNA HARRISON
65 Beattie Street Balmain NSW 2041, Australia
T +61 2 9555 1147 F +61 2 9555 1146

ARCHITECT
TOMPKINSMDAARCHITECTS
Nominated Architect: Michael John Davies Registration Number 3562

Sydney
Level 12, 49 York Street Sydney NSW 2000, Australia
T +61 2 9262 6277 F +61 2 9262 6369
www.tompkinsmda.com sydney@tompkinsmda.com
ABN 89 104 211 412

CLIENT
MANLY COUNCIL

PROJECT
MANLY ANDREW "BOY" CHARLTON SWIM
CENTRE REDEVELOPMENT

DRAWING TITLE
SECTIONS & ELEVATIONS

PROJECT/DRAWING NUMBER 1310 107
SCALE 1:250 @ B1
PLOT DATE 2013/09/04 12:52:59 PM
S:\2013\1310 - Manly ABC Swim Centre\Drawings\Current\1310-0201 Site Scheme 4.rvt