


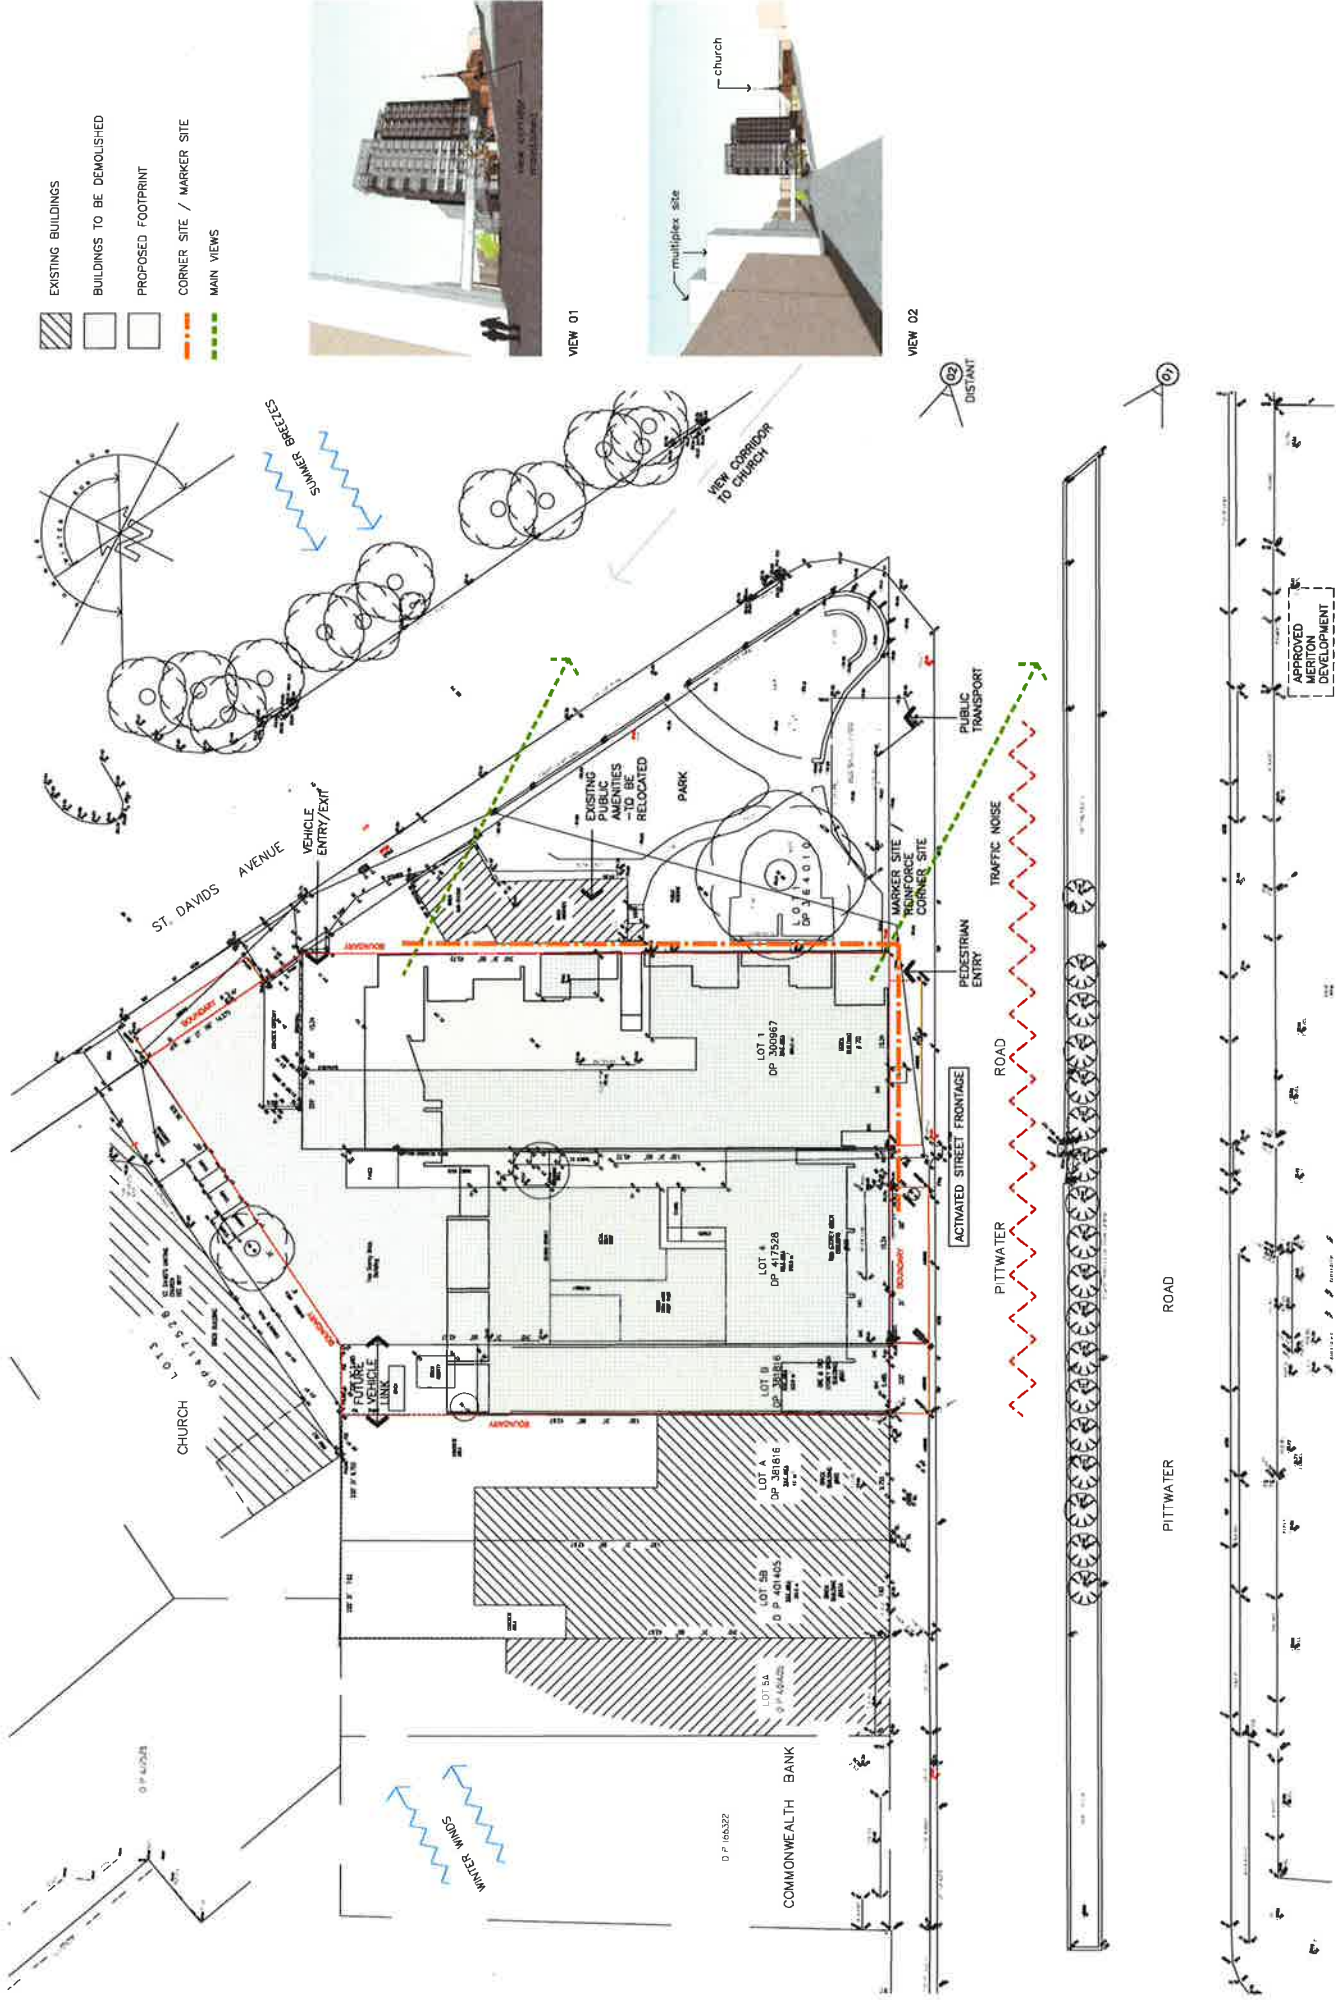


- EXISTING BUILDINGS
- BUILDINGS TO BE DEMOLISHED
- PROPOSED FOOTPRINT
- CORNER SITE / MARKER SITE
- MAIN VIEWS

VIEW 01

VIEW 02


DISTANT

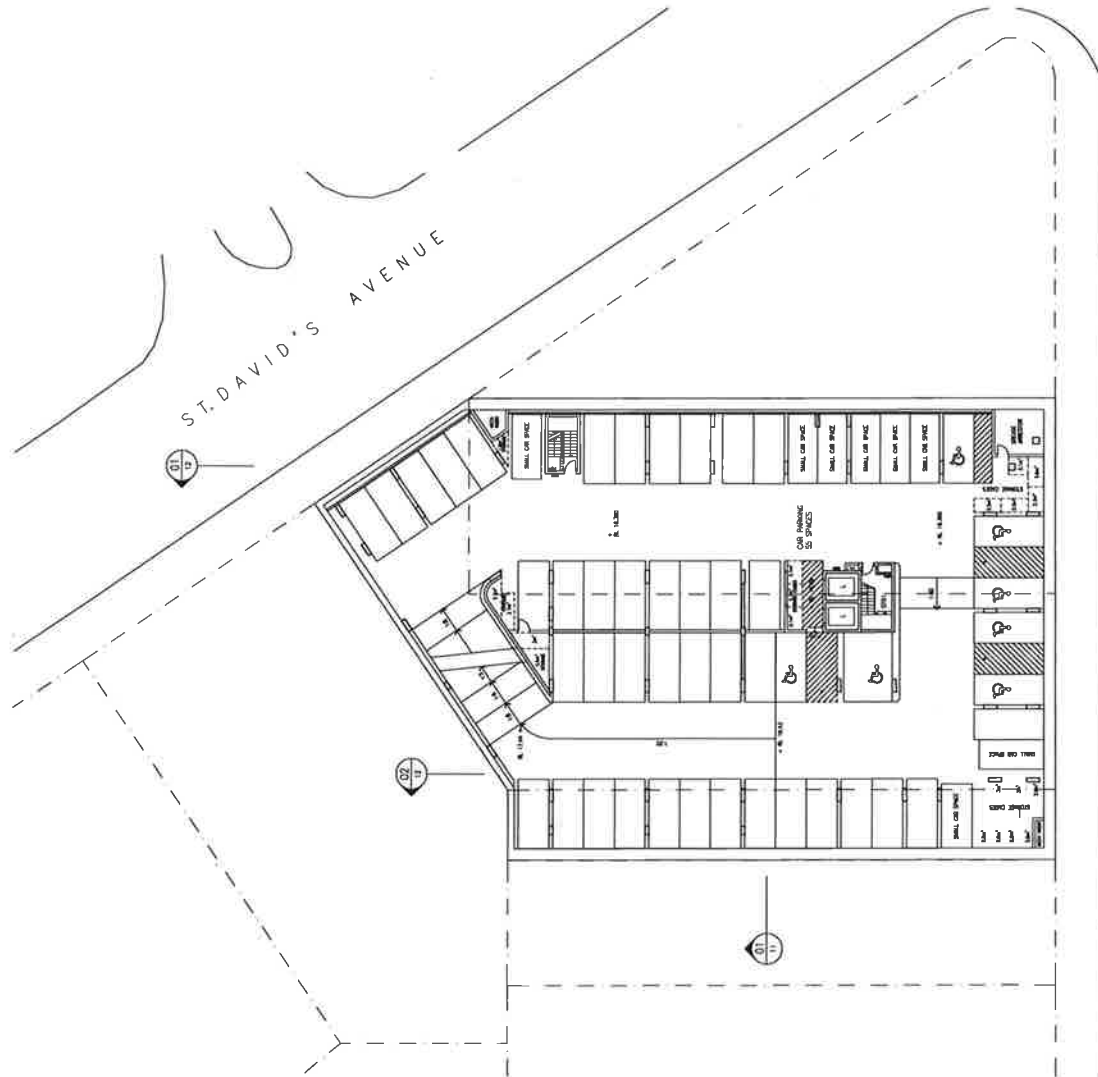

PITTWATER ROAD

ST. DAVID'S AVENUE

01 BASEMENT 1

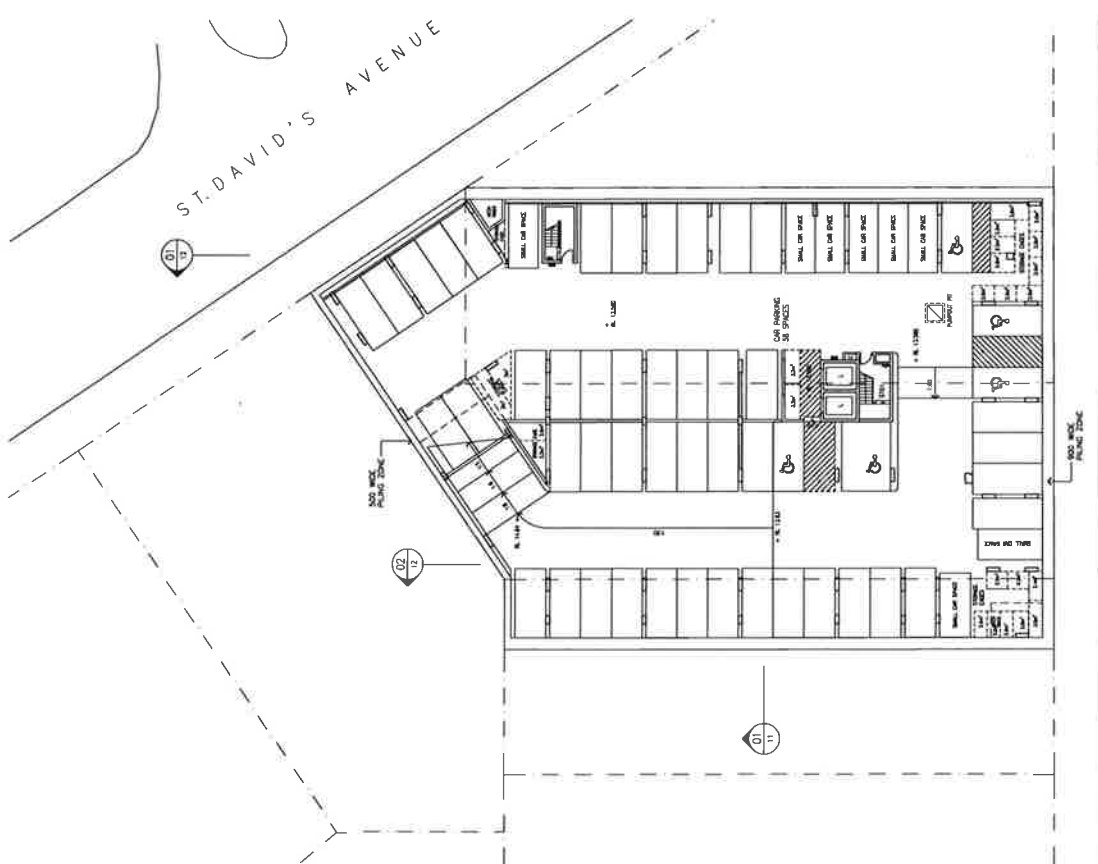


PITTWATER ROAD

ST. DAVID'S AVENUE


02 BASEMENT 2

ISSUED FOR DA

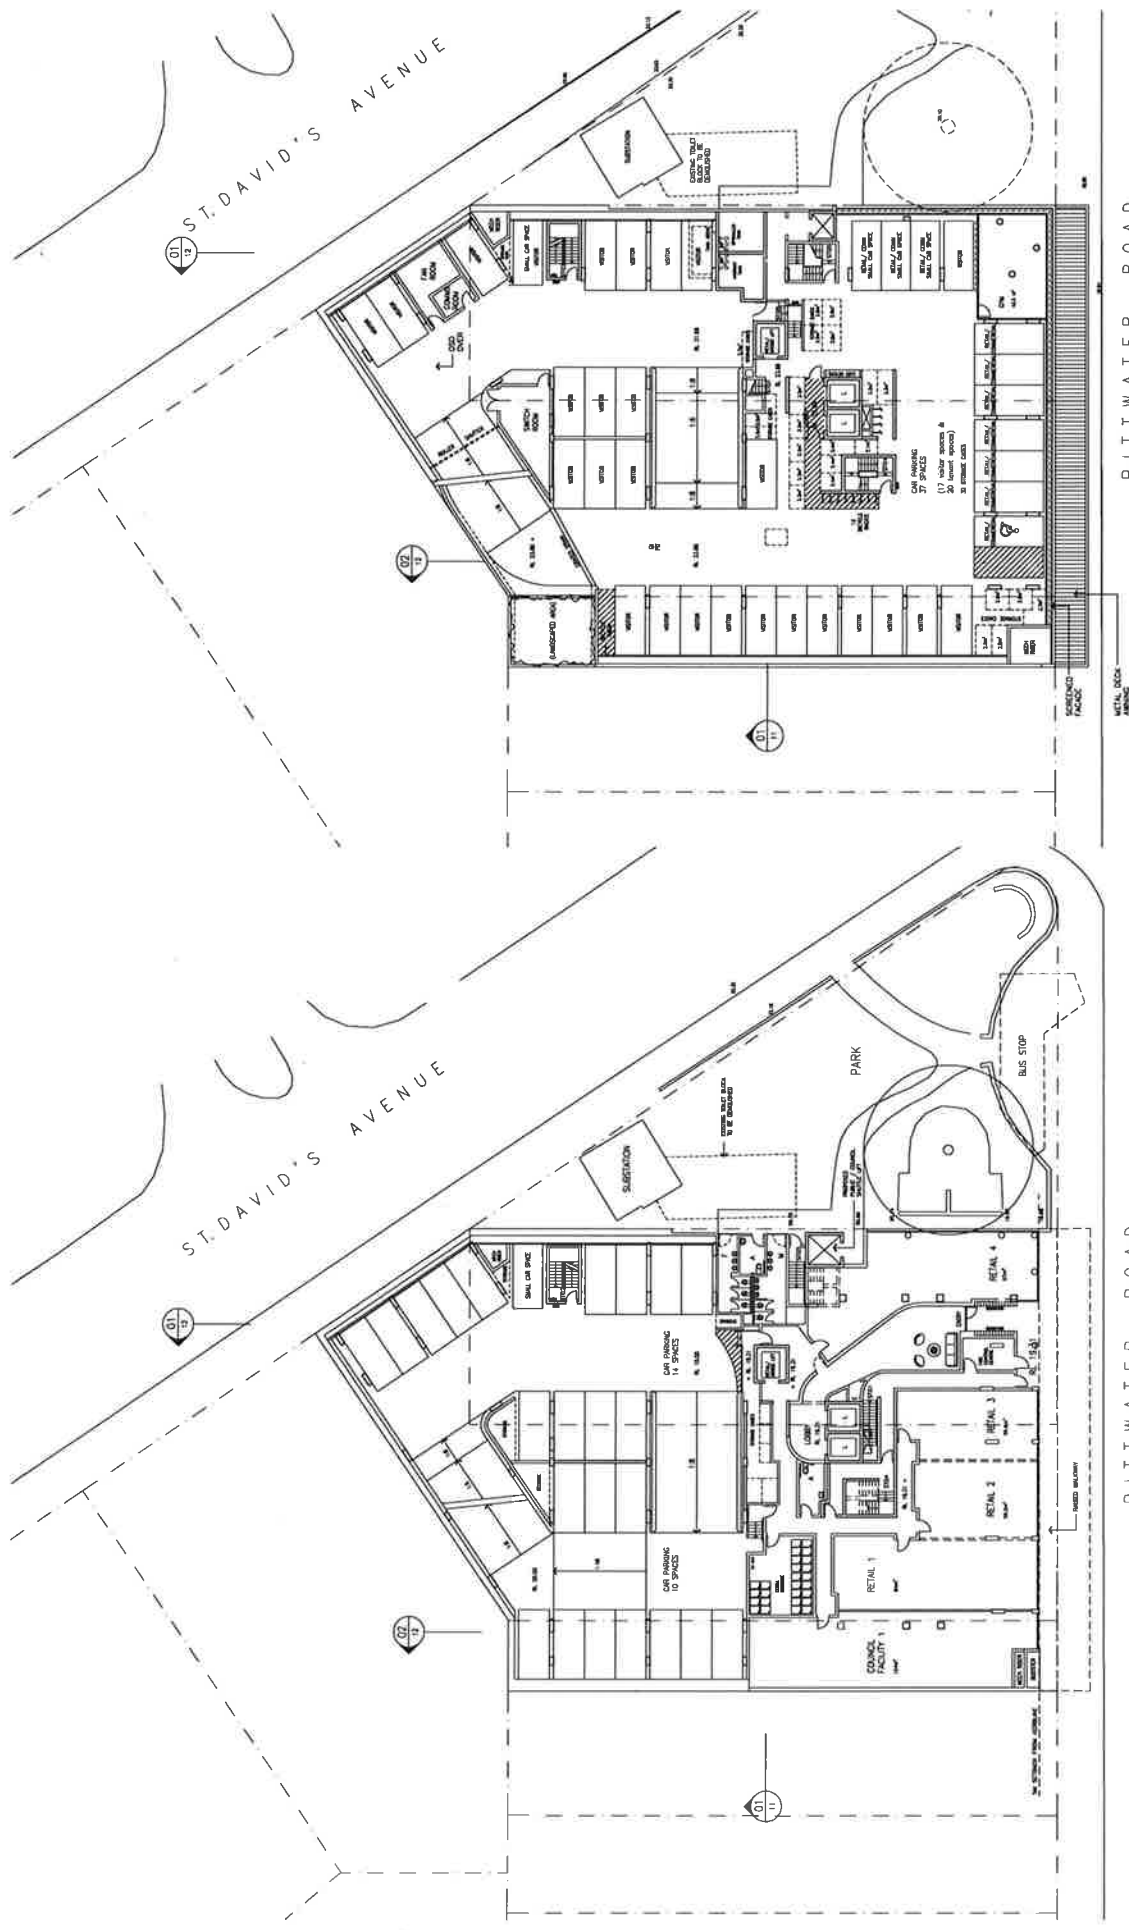


01 GROUND 1:2000

02 LEVEL 1 1:2000

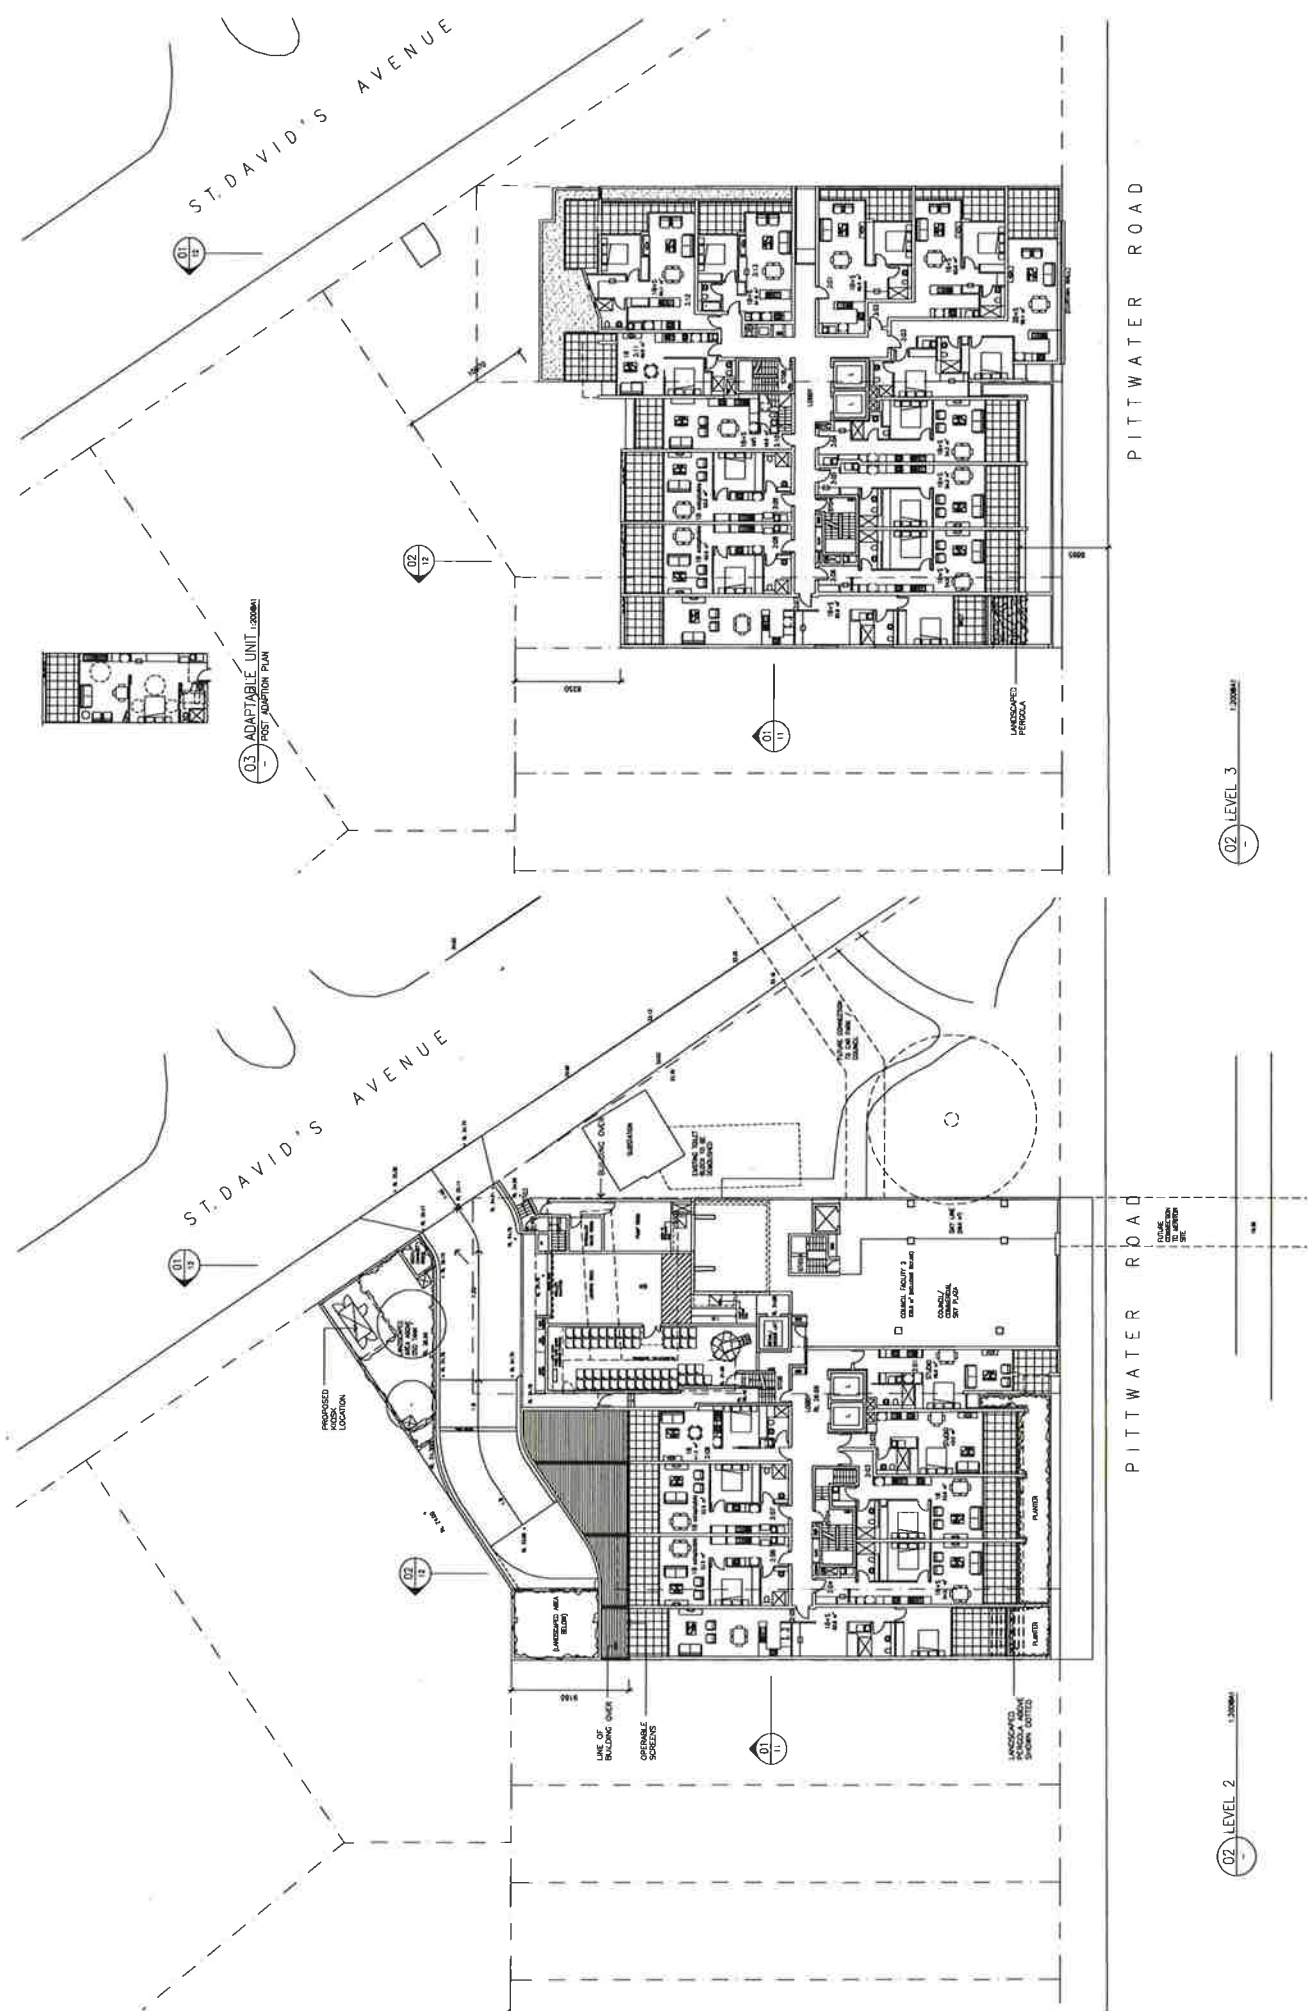

ISSUED FOR DA

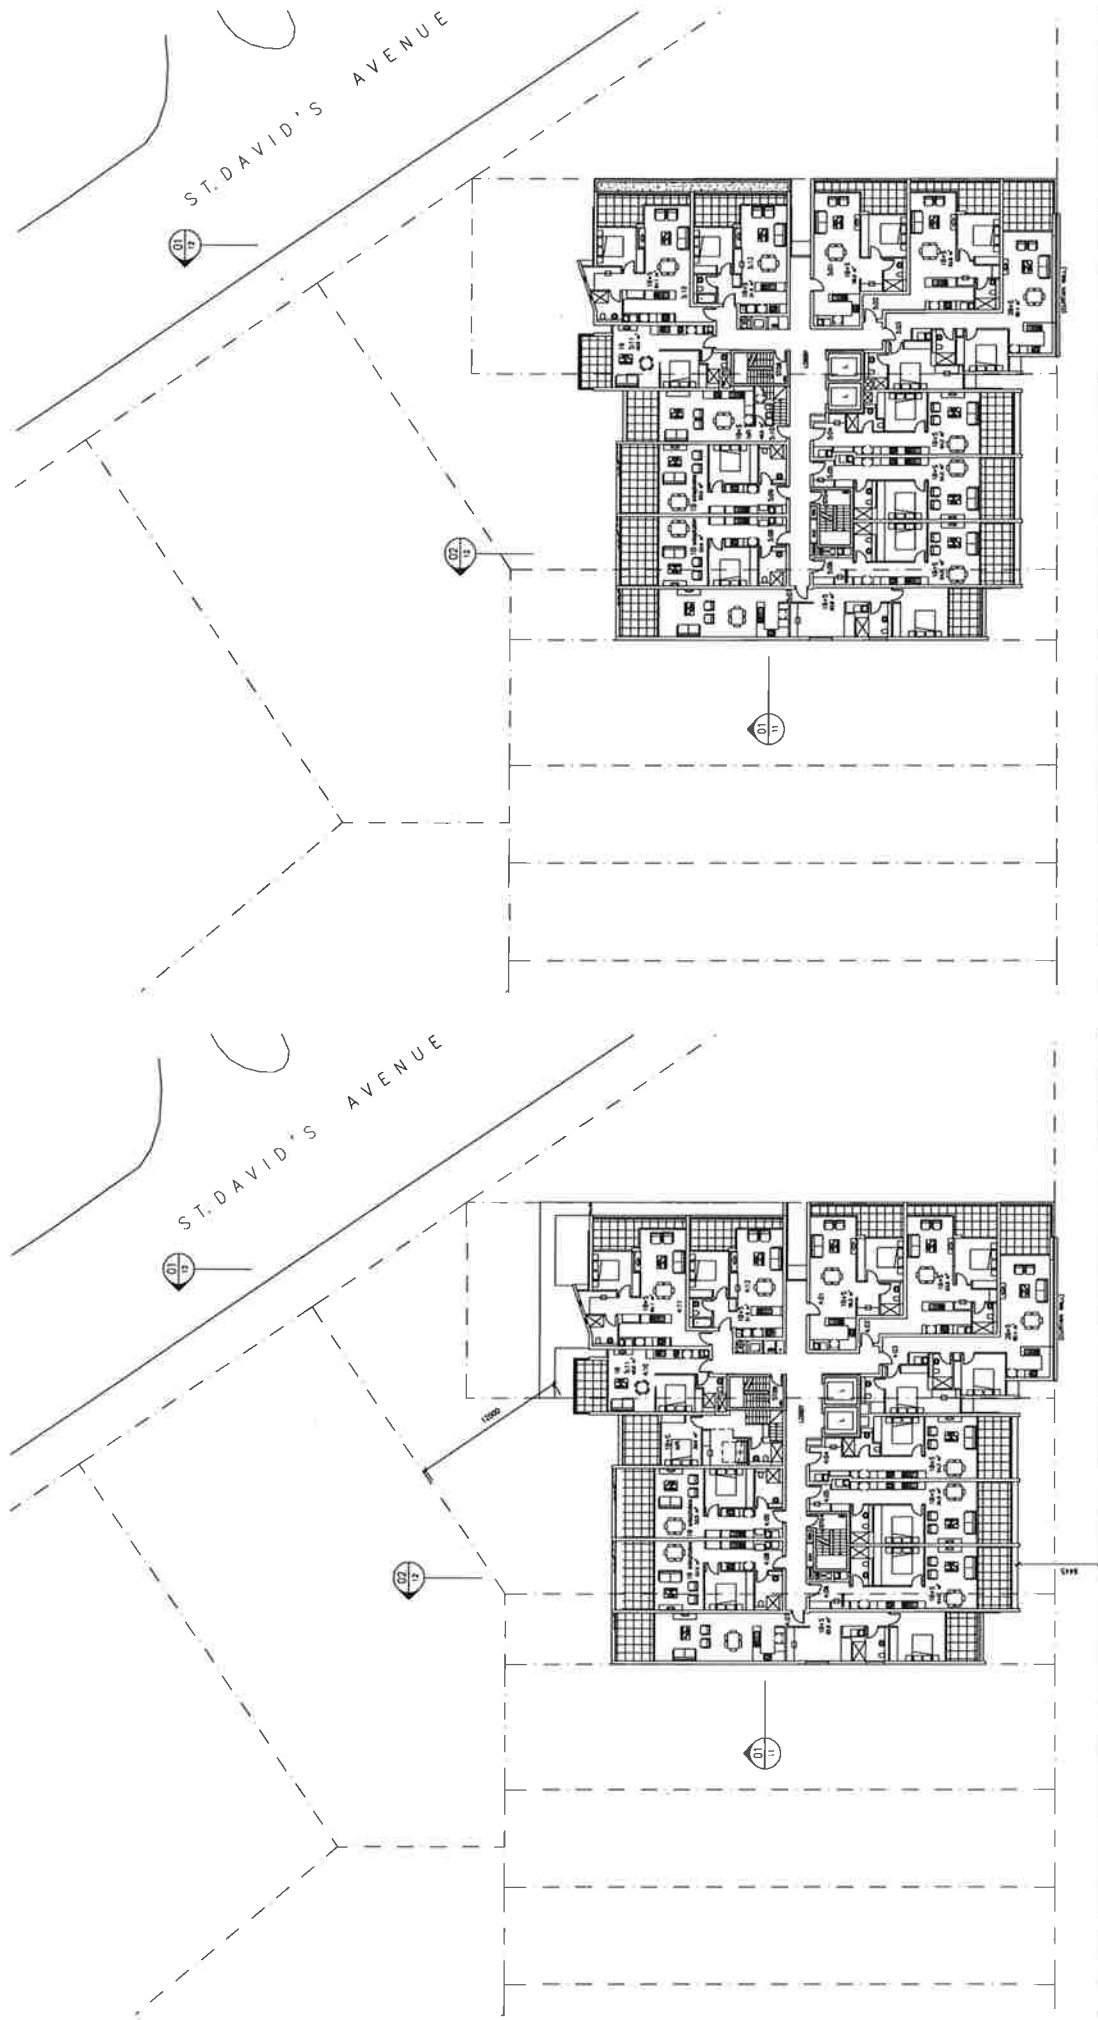

PITTWATER ROAD

PITTWATER ROAD

02 LEVELS 5 & 7

01 LEVEL 4

ISSUED FOR DA


KANFINCH
Master Planning Architecture
Interiors Urban Design
www.kanfinch.com


Jubilee Properties

MIXED USE DEVELOPMENT
701 PITTWATER ROAD,
DEE WHY

LEVELS 4, 5 & 7

6195 - A06
(B) 26.03.14

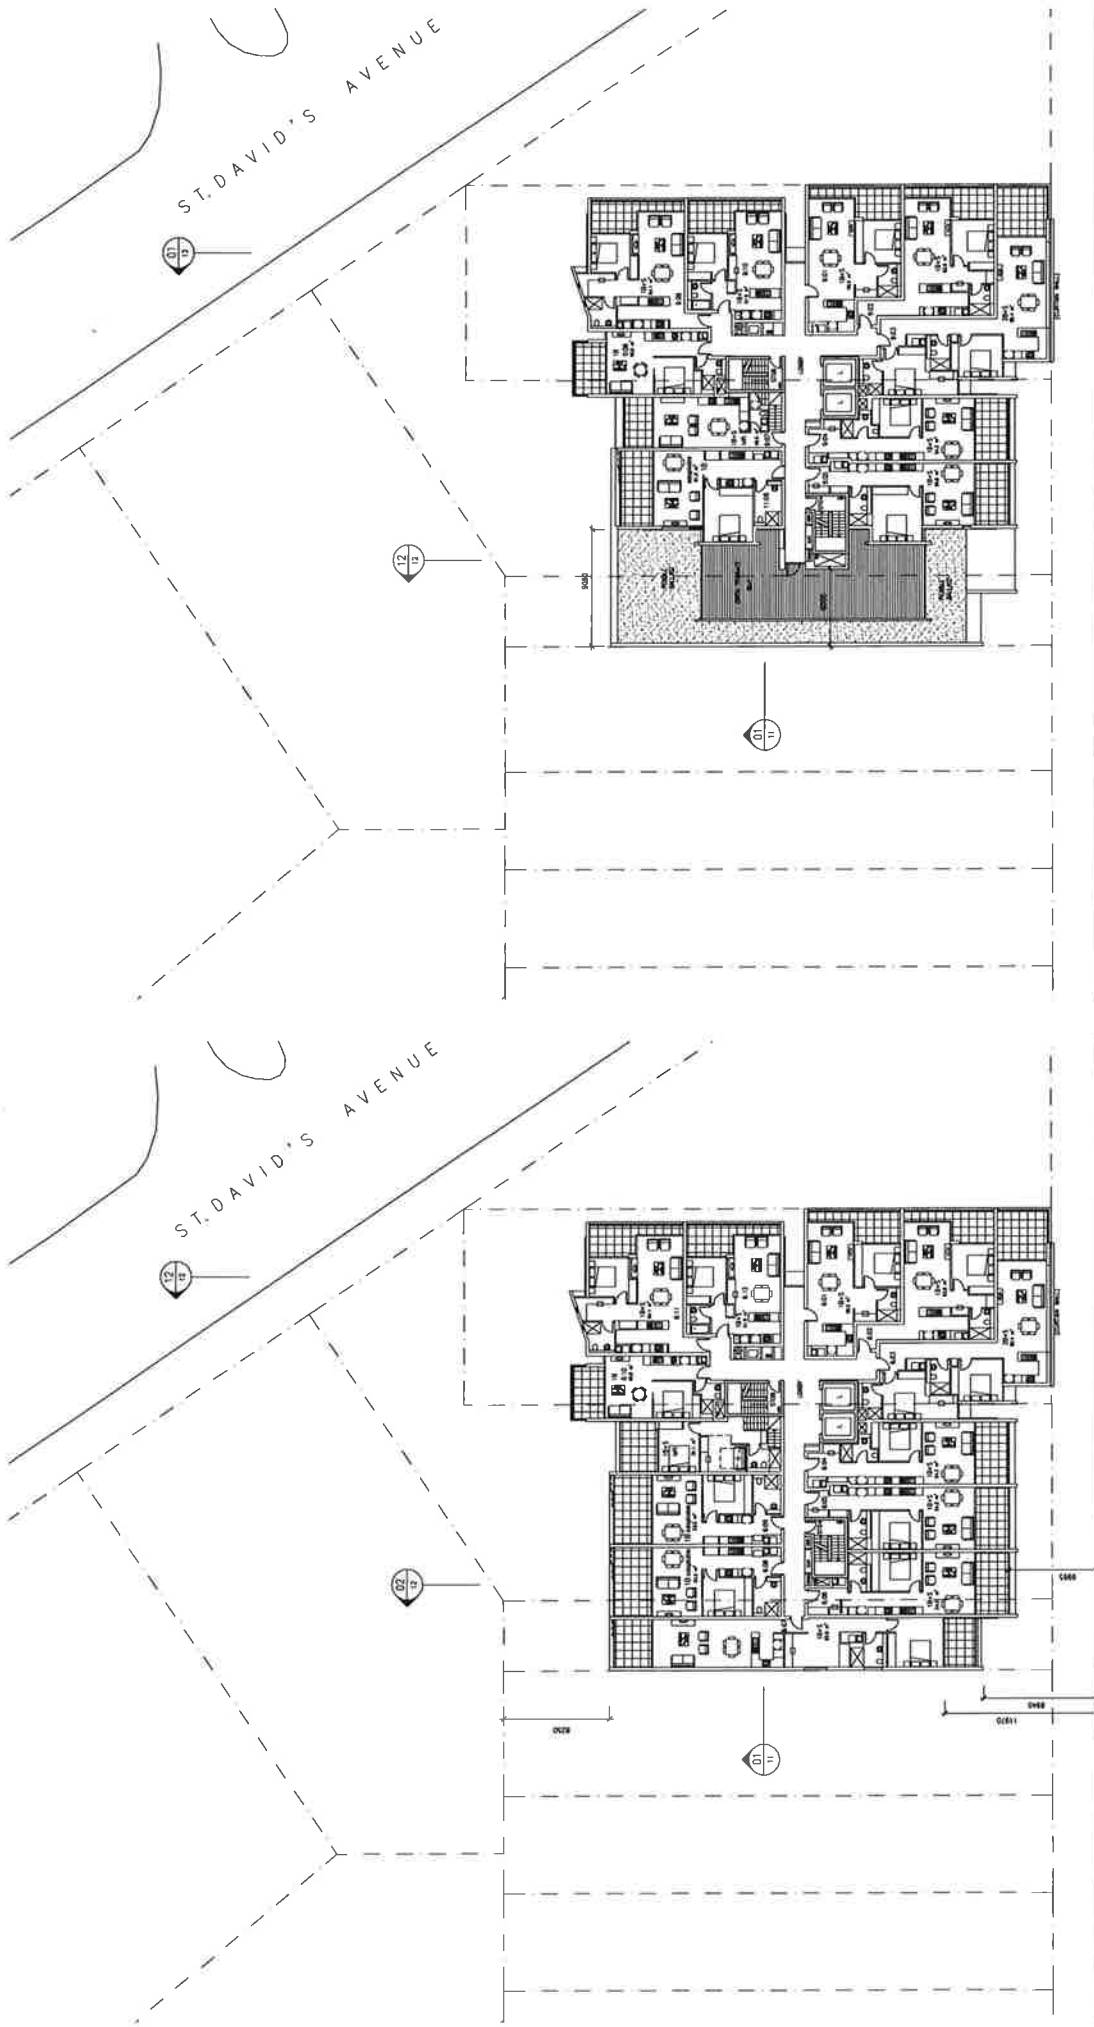

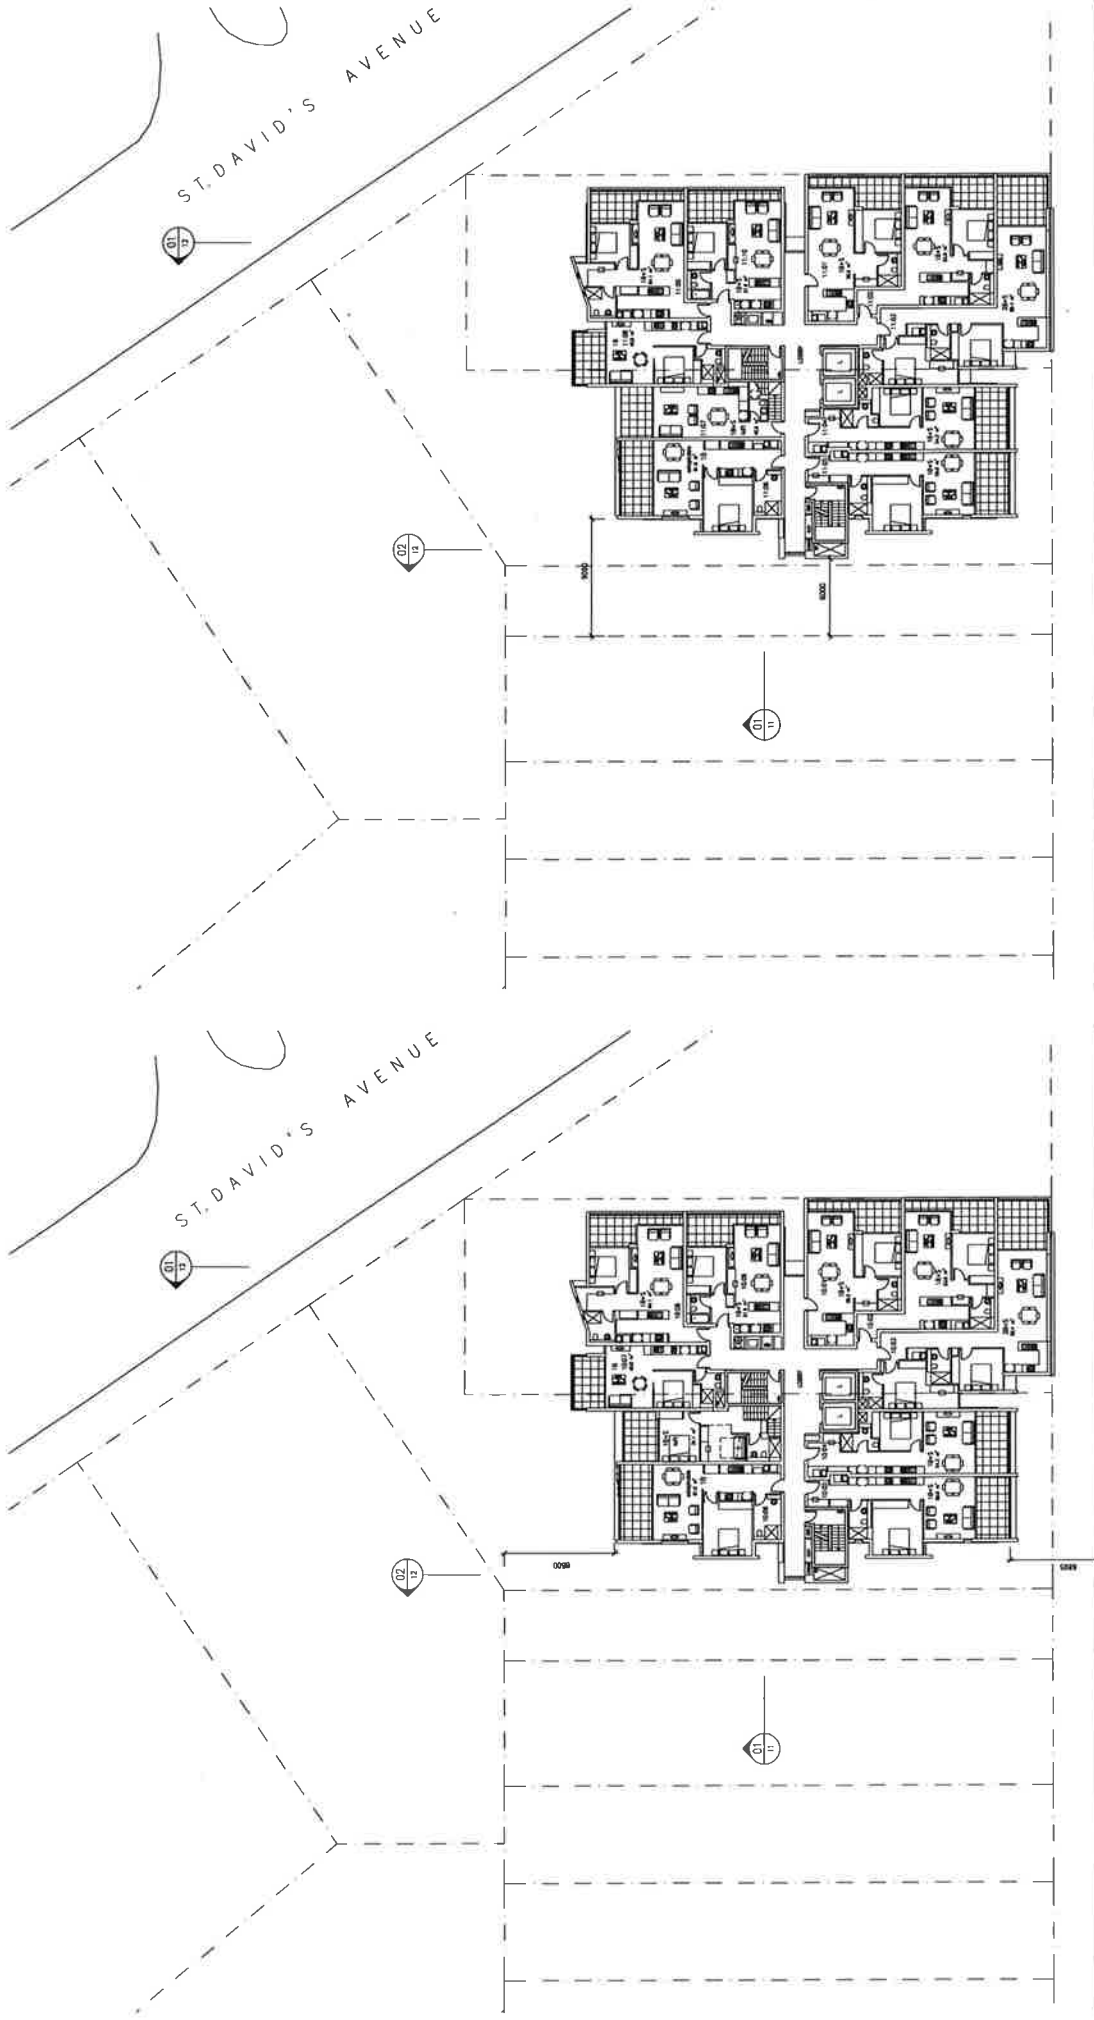


PITTWATER ROAD

PITTWATER ROAD

01 LEVEL 10

02 LEVEL 11

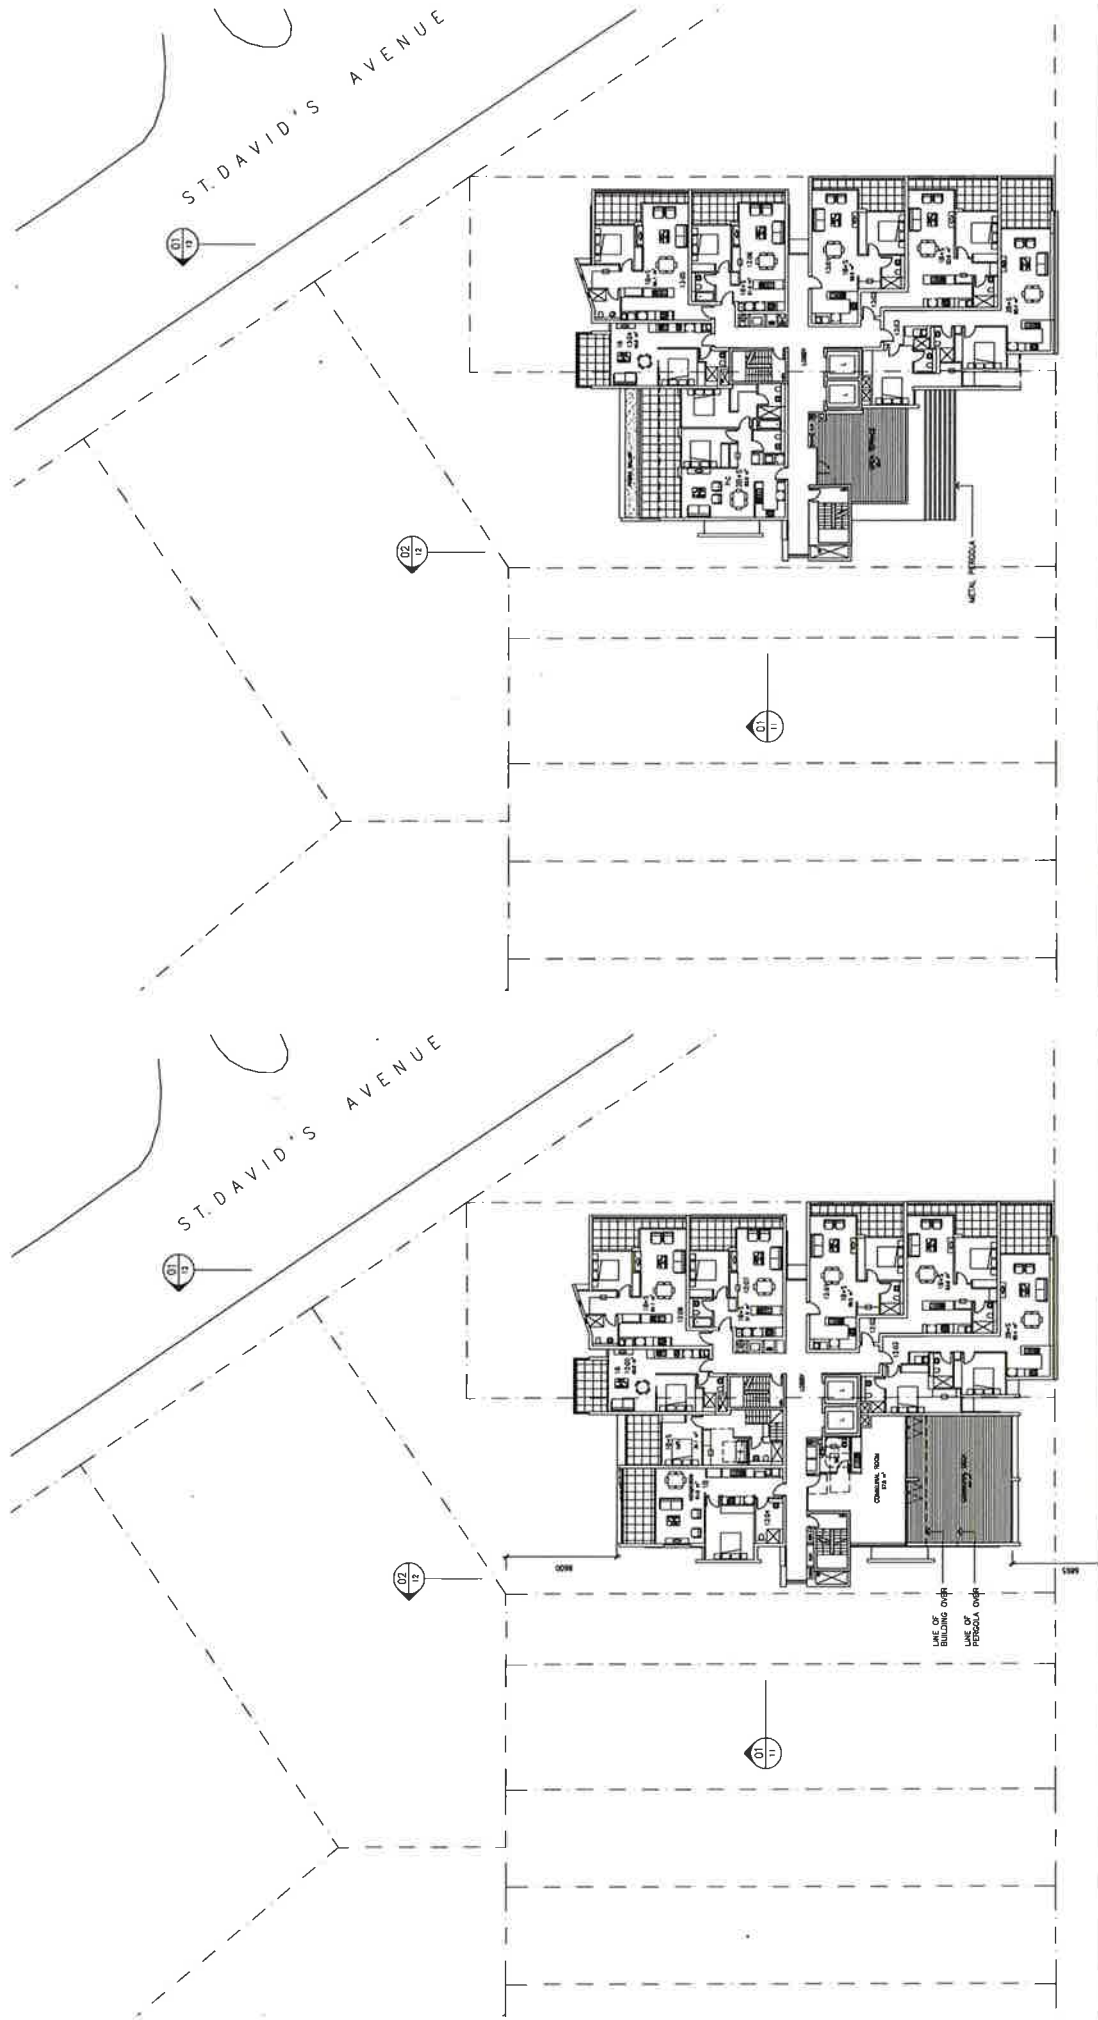


PITTWATER ROAD

PITTWATER ROAD

02 LEVEL 13

01 LEVEL 12

ISSUED FOR DA

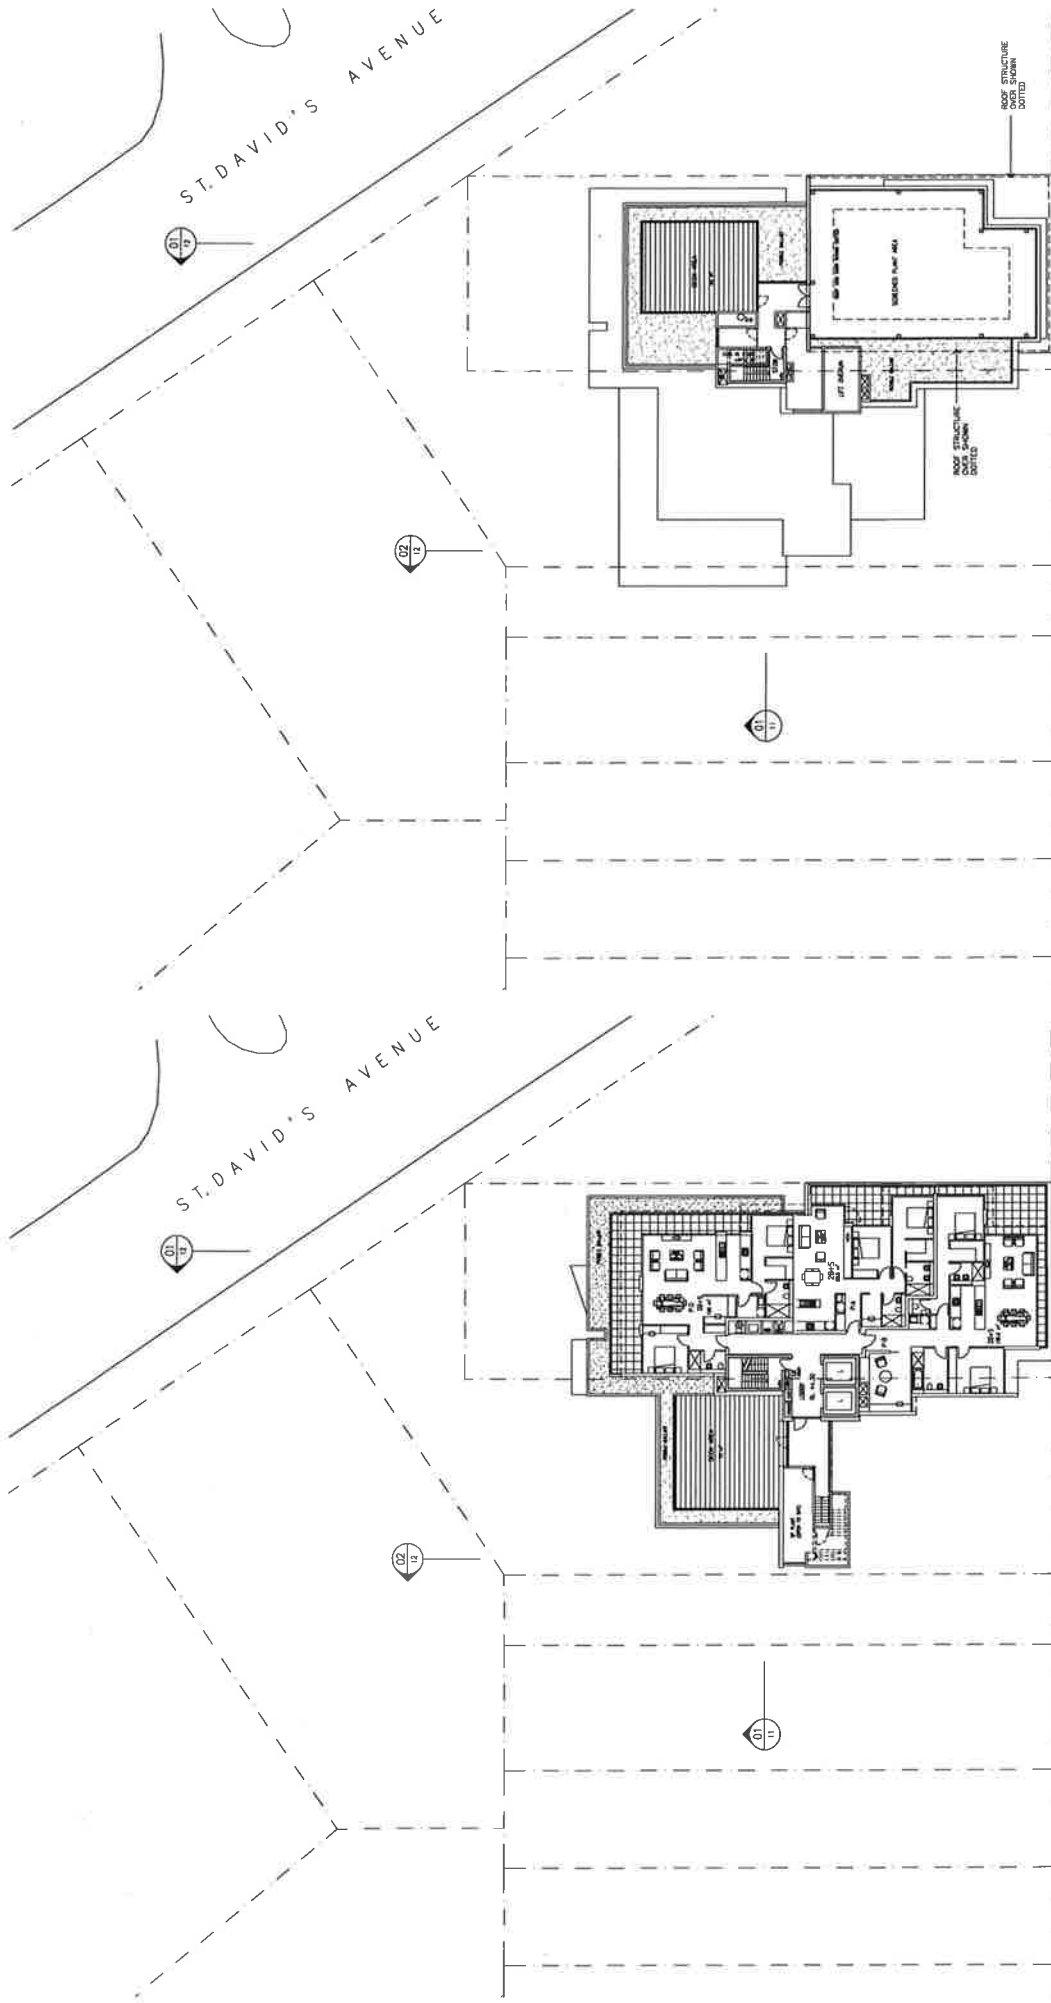

ISSUED FOR DA


6195 - A10
(B) 26.03.14

LEVEL 14 & ROOF


MIXED USE DEVELOPMENT
701 PITTWATER ROAD,
DEE WHY

Jubilee Properties

KANNFINCH
Master Planning, Architecture
Interiors, Urban Design
www.kannfinch.com

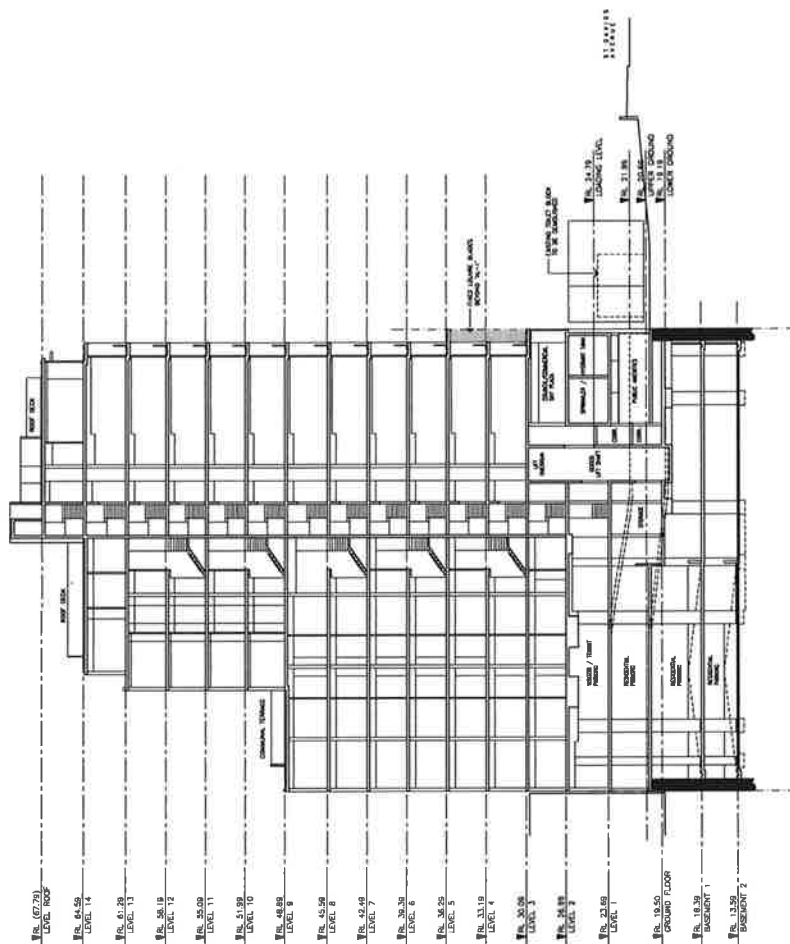


SECTION 101

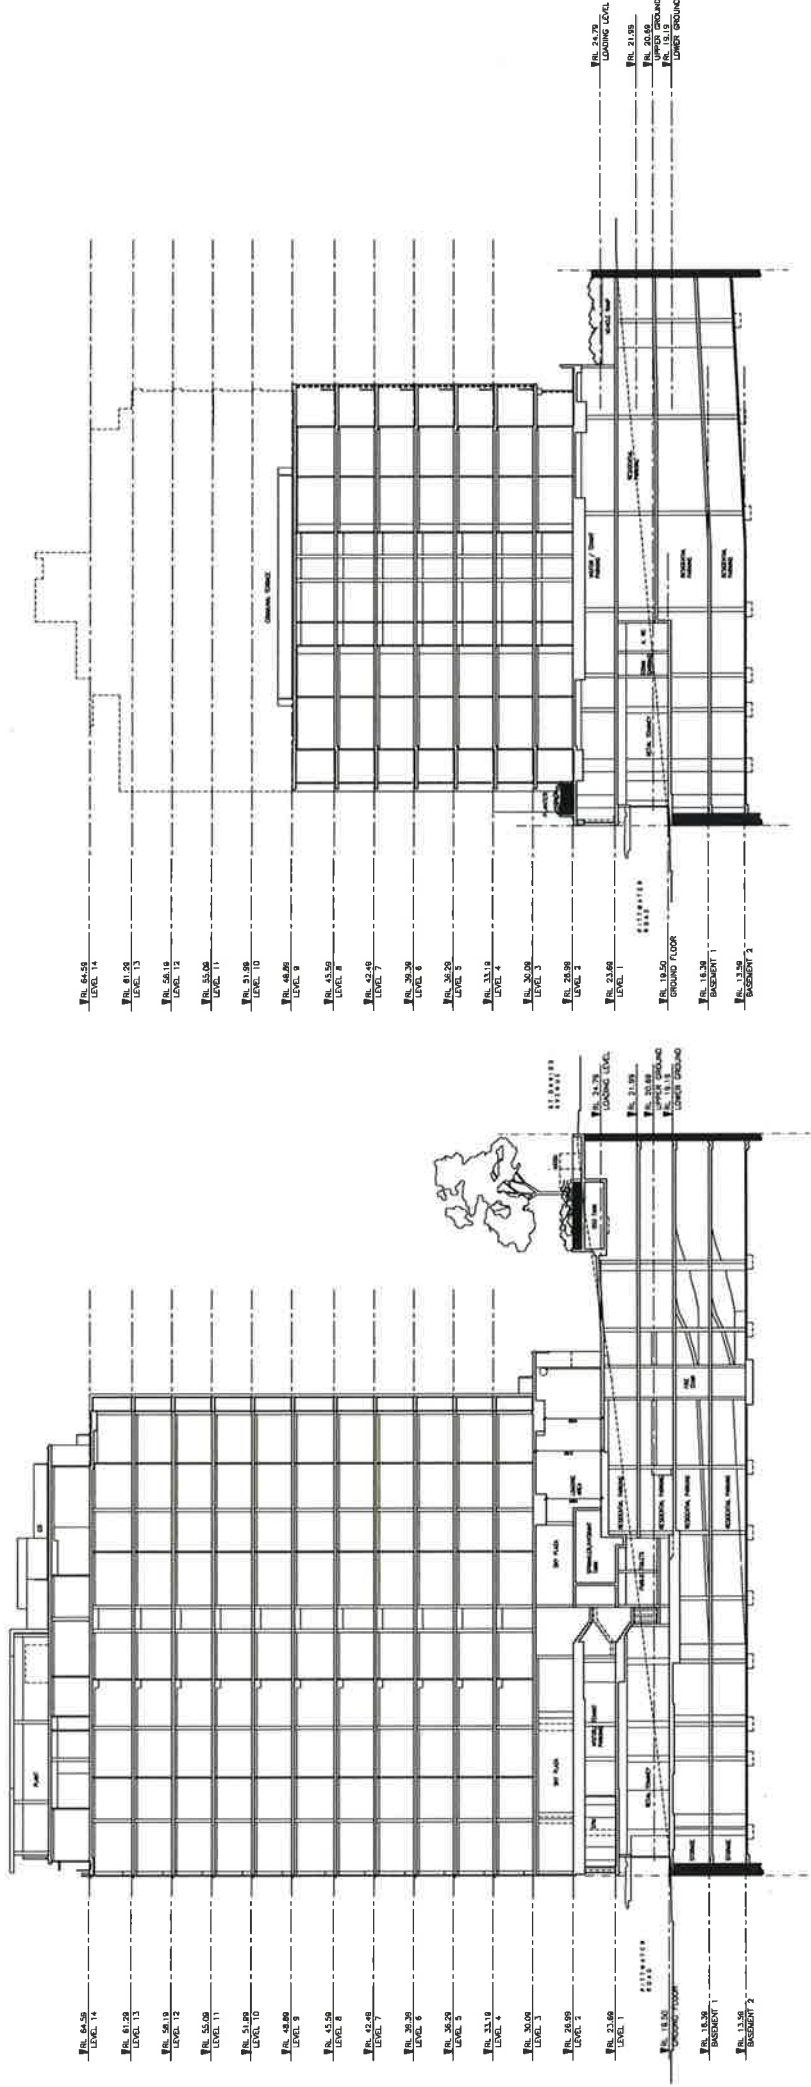


01 SECTION 1:2000


02 SECTION 1:2000

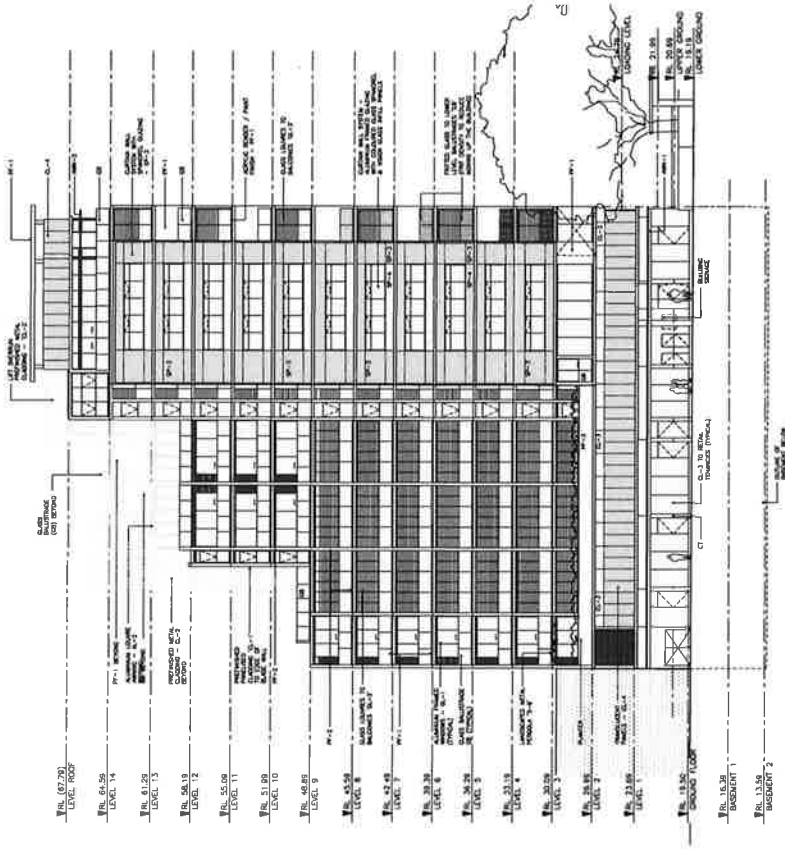


01 SOUTH ELEVATION 1:1000

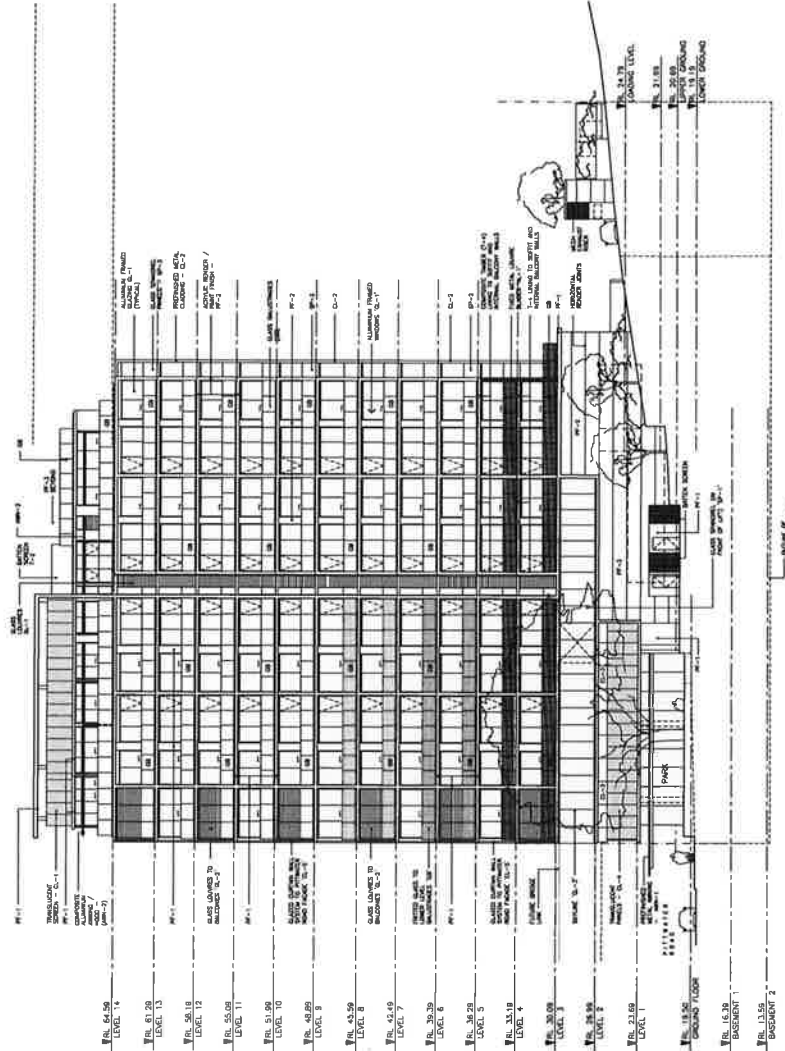

02 EAST ELEVATION 1:1000

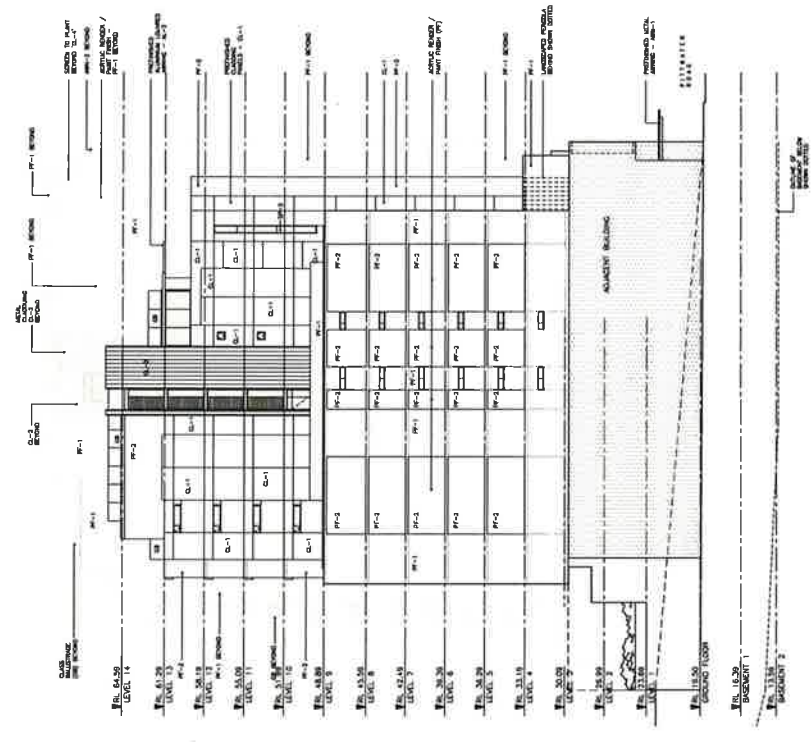

02 WEST ELEVATION

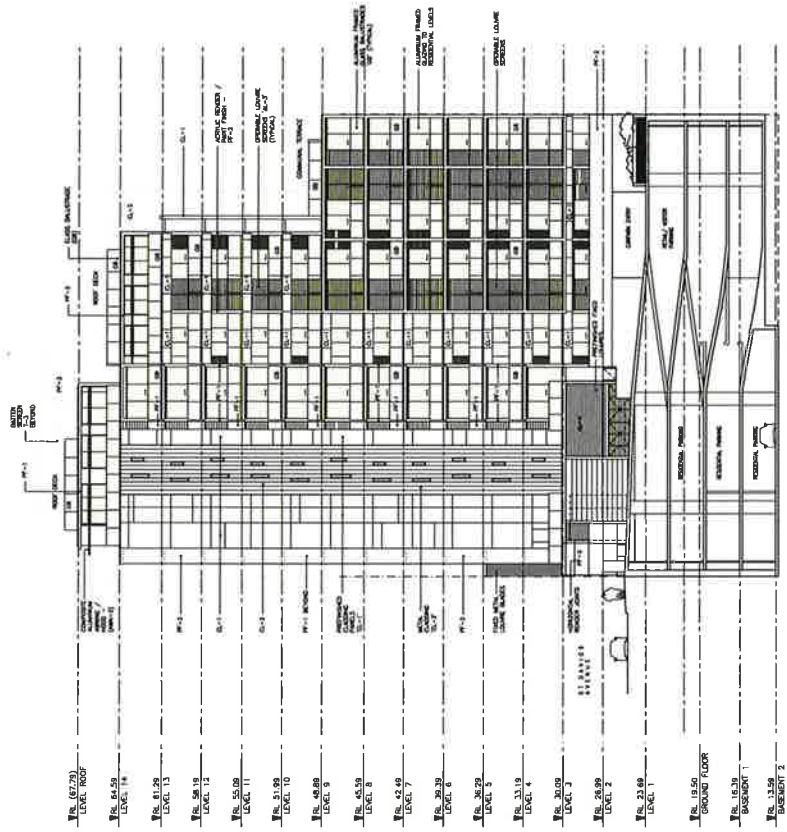

01 NORTH ELEVATION

ISSUED FOR DA

6195 - A14
(8) 26.03.14

NORTH & WEST ELEVATION

0 1 10m

MIXED USE DEVELOPMENT
701 PITTSWATER ROAD,
DEE WHY

Jubilee Properties

KANFINCH
Master Planning Architecture
Interiors Urban Design
www.kanfinch.com