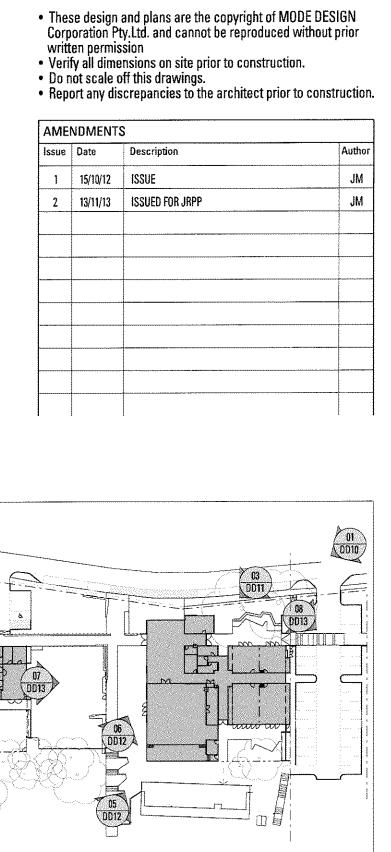
SCA	LE		NO	RTH		
NT	S					
DOC	JMENT S	TATUS & RE\	/IEW			
Issue	Date	Milestone				Check
					and about the transfer of	
			ALL CANADA CONTRACTOR OF CONTR			
				,u		
rawr	check	date	job no.	drwg n	0.	issue
JM	PO	15/10/12	10157SYD	DD-	010	2
	10	10110112	10131315	-עט	010	<u> </u>
	110 1		1 1013/310		U1U	
			11013/318	100-	V10	
			1013/315	-00-	<u> </u>	
	1101		10137315		010	
	110		10137310	ישט		
	110		10137318			
			10137310			
			10137310			
			10137310			
			10137310			



**IMAGE KEY** 

STOREY PARK COMMUNITY AND CHILDCARE CENTRE CLIENT


HORNSBY COUNCIL

DRAWING TITLE

SCALE

Issue	Date	Milestone			Check
					and the second
			·		
					200
irawn	check	date	job no.	drwg no.	issue

JM P0 15/10/12

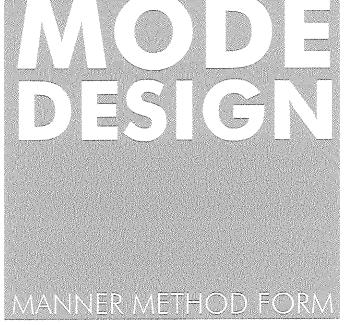


A.B.N. 65 112 807 931 www.modedesign.com.au


Studio 12 Level 5 35 Buckingham St Surry Hills NSW 2010 Tel +61283969500 Fax +61283969555 E-mail sydney@modedesign.com.au Architect R P O'Brien Registration No 7176 Brisbane Sunshine Coast Sydney Melbourne Darwin Gold Coast





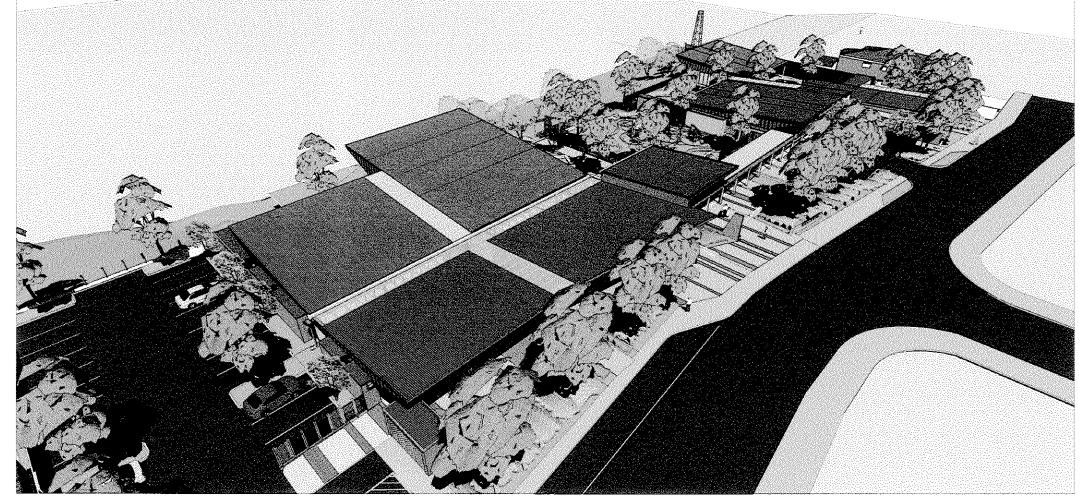

01 - NORTH WEST AERIAL VIEW

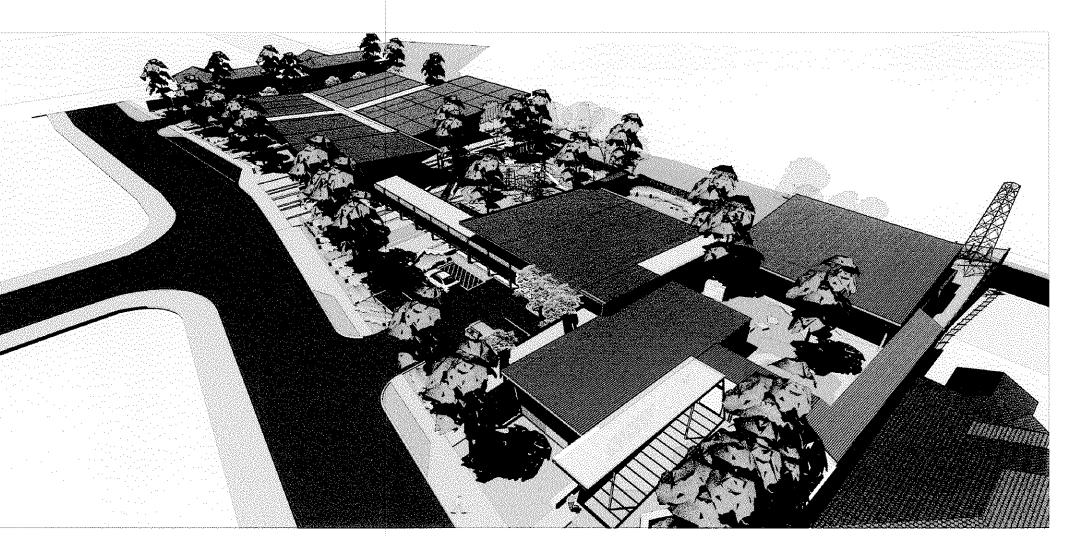

02 - SOUTH EAST AERIAL VIEW

03 COMMUNITY ROOMS FACING STREET



04 COMMUNITY AND CHILDCARE BUILDINGS

These design and plans are the copyright of MODE DESIGN Corporation Pty.Ltd. and cannot be reproduced without prior written permission
Verify all dimensions on site prior to construction.
Do not scale off this drawings.
Report any discrepancies to the architect prior to construction.

Issue	Date	Description	Autho
1	15/10/12	ISSUE	JM
2	13/11/13	ISSUED FOR JRPP	JM
			e multiple version
			WWW.min.e Anda
			n Carlo

**PROJECT** 

STOREY PARK COMMUNITY AND CHILDCARE CENTRE


CLIENT

HORNSBY COUNCIL

DRAWING TITLE **IMAGE SHEET 2** 

Issue	Date	Milestone			Chec
			, , , , , , , , , , , , , , , , , , ,		
			/MET///WW//		
Irawn	check	date	ich no	drwg no.	issue

JM PO 15/10/12 10157SYD DD- 011

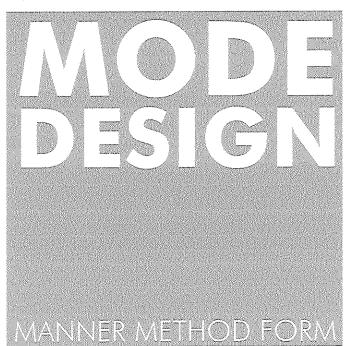

A.B.N. 65 112 807 931 www.modedesign.com.au

Studio 12 Level 5 35 Buckingham St Surry Hills NSW 2010 Tel +61283969500 Fax +61283969555 E-mail sydney@modedesign.com.au Architect RP O'Brien Registration No 7176 Brisbane Sunshine Coast Sydney Melbourne Darwin Gold Coast



05 COMMUNITY HALL



06 ENTRY SPINE

These design and plans are the copyright of MODE DESIGN Corporation Pty.Ltd. and cannot be reproduced without prior written permission
Verify all dimensions on site prior to construction.
Do not scale off this drawings.

۰	DO NOT SCALE OFF THIS GRAWINGS.	
٠	Report any discrepancies to the architect prior to co	nstru

Issue	Date	Description	Autho
1	15/10/12	ISSUE	JM
2	13/11/13	ISSUED FOR JRPP	JM
	Vision		
	T CONTRACTOR OF THE CONTRACTOR		

JECT	•	

STOREY PARK COMMUNITY AND CHILDCARE CENTRE CLIENT

## HORNSBY COUNCIL


DRAWING TITLE **IMAGE SHEET 3** 

SCALE	
NTS	

OCUMENT STATUS & REVIEW					
sue	Date	Milestone	Check		

 drawn check
 date
 job no.
 drwg no.

 JM
 PO
 15/10/12
 10157SYD
 DD- 012

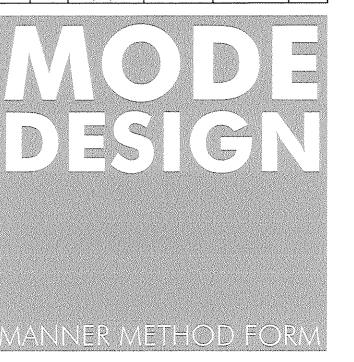

A.B.N. 65 112 807 931 www.modedesign.com.au

Studio 12 Level 5 35 Buckingham St Surry Hills NSW 2010 Tel +61283969500 Fax +61283969555 E-mail sydney@modedesign.com.au Architect R P O'Brien Registration No 7176

These design and plans are the copyright of MODE DESIGN Corporation Pty.Ltd. and cannot be reproduced without prior written permission
Verify all dimensions on site prior to construction.
Do not scale off this drawings.
Report any discrepancies to the architect prior to construction.

CLIENT

HORNSBY COUNCIL

DRAWING TITLE

**IMAGE SHEET 4** 


SCALE NTS

DOCUMENT STATUS & REVIEW Issue Date Milestone

NORTH

 drawn
 check
 date
 job no.
 drwg no.
 issue

 JM
 PO
 15/10/12
 10157SYD
 DD 013
 2

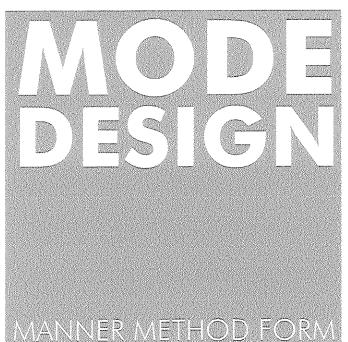

A.B.N. 65 112 807 931 www.modedesign.com.au

Sydney Studio 12 Level 5 35 Buckingham St Surry Hills NSW 2010 Tel +61283969500 Fax +61283969555 E-mail sydney@modedesign.com.au Architect R P O'Brien Registration No 7176



07 PLAYGROUND



08 NORTHERN CARPARK AND ACOUSTIC WALL