




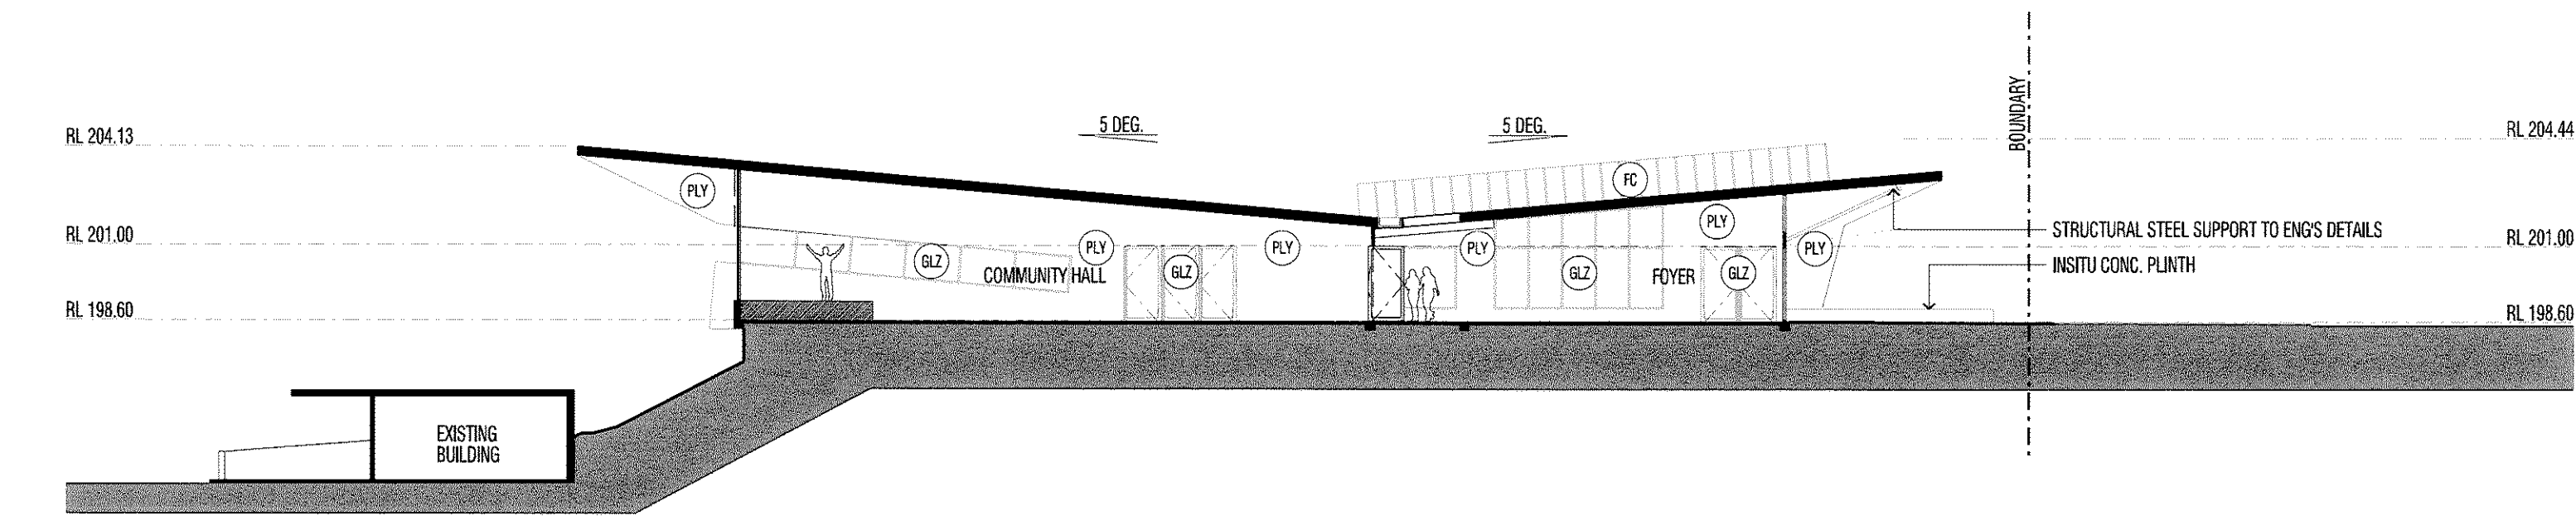


01 SECTION (Community)

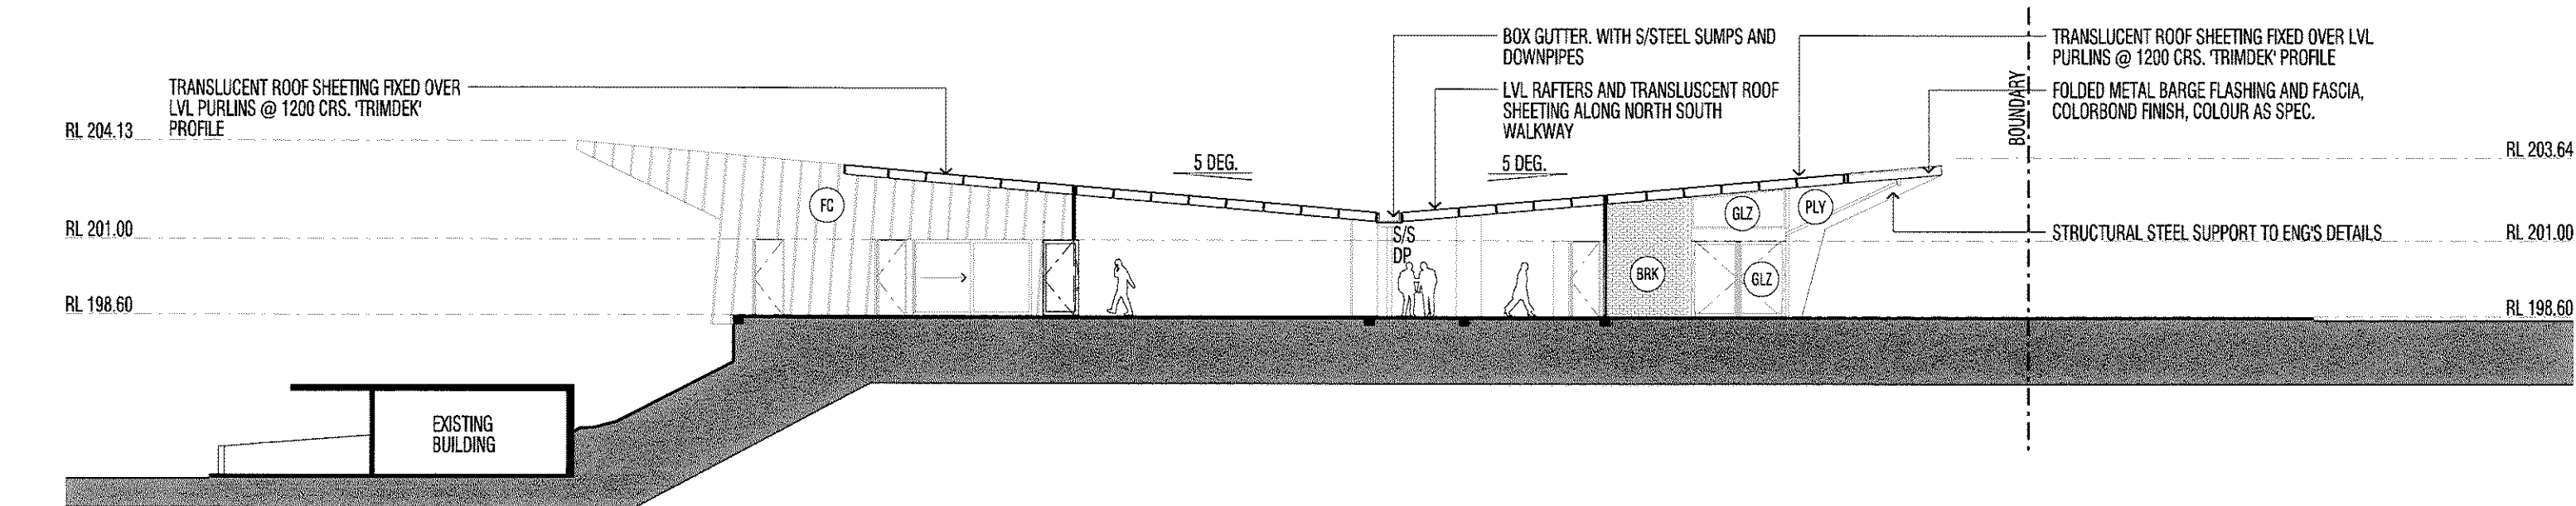


02 SECTION (Community)

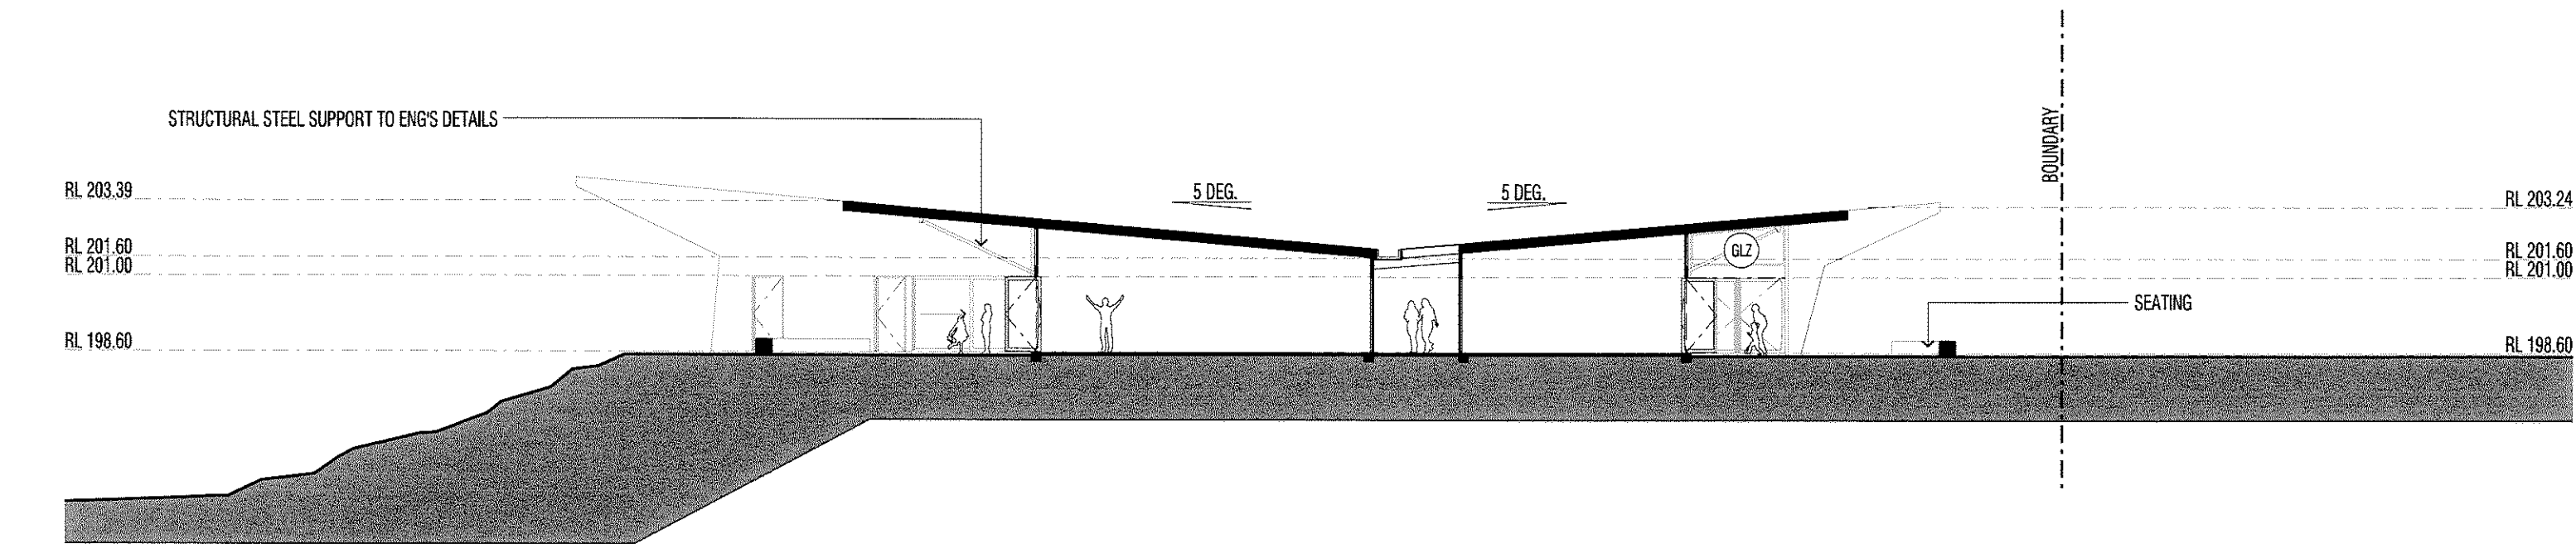

03 SECTION (Community)

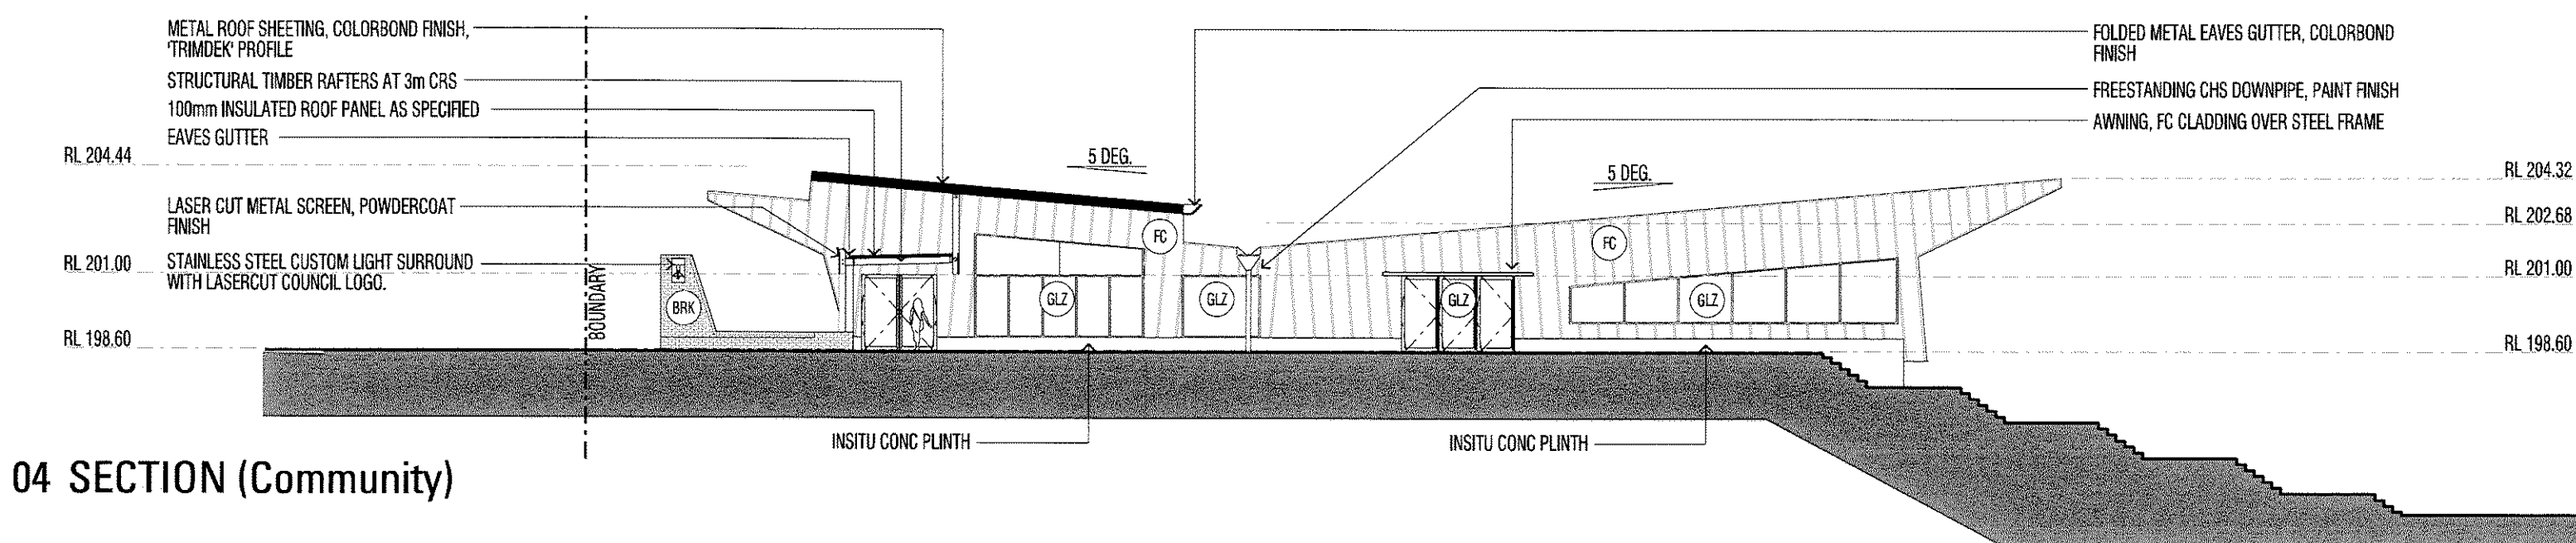

04 SECTION (Community)

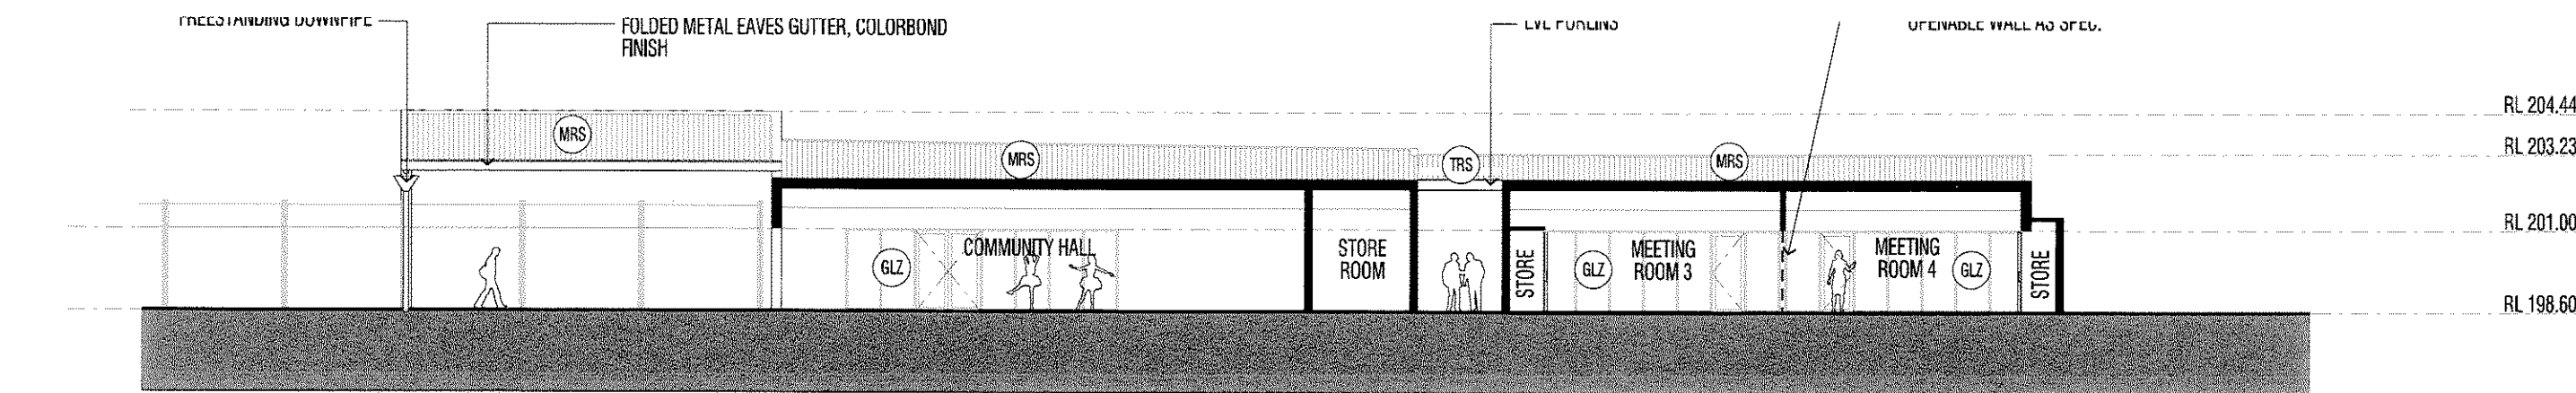


05 SECTION (Community)

- These design and plans are the copyright of MODE DESIGN Corporation Pty.Ltd. and cannot be reproduced without prior written permission
- Verify all dimensions on site prior to construction.
- Do not scale off this drawings.
- Report any discrepancies to the architect prior to construction.

AMENDMENTS			
Issue	Date	Description	Author
1	13/07/12	DRAFT ISSUE	SS
2	08/08/12	REVISED ISSUE	JM
3	27/08/12	UPDATED CLIENT ISSUE	JM
4	15/10/12	UPDATED ISSUE	JM
5	30/08/13	COMMUNITY ROOF OIH & DELETE LEASABLE SPACE	JM
6	13/11/13	ISSUED FOR JRPP	JM

- LEGEND
- (MRS) METAL ROOF SHEETING, TRIMDEK PROFILE, COLORBOND FINISH
 - (TRS) TRANSLUCENT SHEETING, TRIMDEK PROFILE,
 - (BLZ) POWDERCOATED ALUMINIUM FRAMED GLAZING, TO BE SCHEDULED
 - (BRK) FACE BRICK AS SELECTED
 - (FC) FIBRE CEMENT CLADDING WITH 50 X 50 TIMBER COVER BATTENS AS SPEC, PAINT FINISH
 - (PLY) BD GRADE EXTERIOR GRADE PLY, EXPRESS JOINT

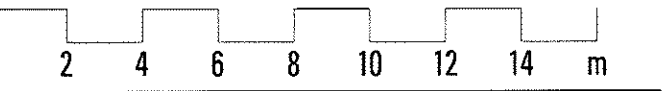

PROJECT
**STOREY PARK COMMUNITY
AND CHILDCARE CENTRE**


CLIENT
HORNSBY COUNCIL

DRAWING TITLE
SECTIONS - COMMUNITY

SCALE
1:200 @ A1


DOCUMENT STATUS & REVIEW			
Issue	Date	Milestone	Check

drawn	check	date	job no.	dwg no.	issue
JM	PO	15/10/12	10157SYD	DD- 006	6

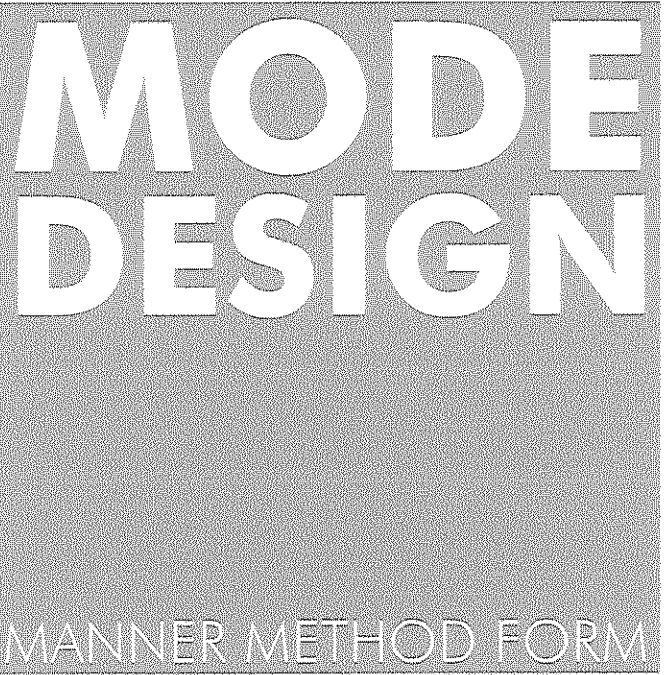


A . B . N . 6 5 . 1 1 2 . 8 0 7 . 9 3 1
www.modedesign.com.au


Sydney
Studio 12 Level 5 35 Buckingham St
Surry Hills NSW 2010
Tel +61 2 8396 9500 Fax +61 2 8396 9555
E-mail sydney@modedesign.com.au
Architect R P O'Brien Registration No 7176
Brisbane Sunshine Coast Sydney Melbourne Darwin Gold Coast

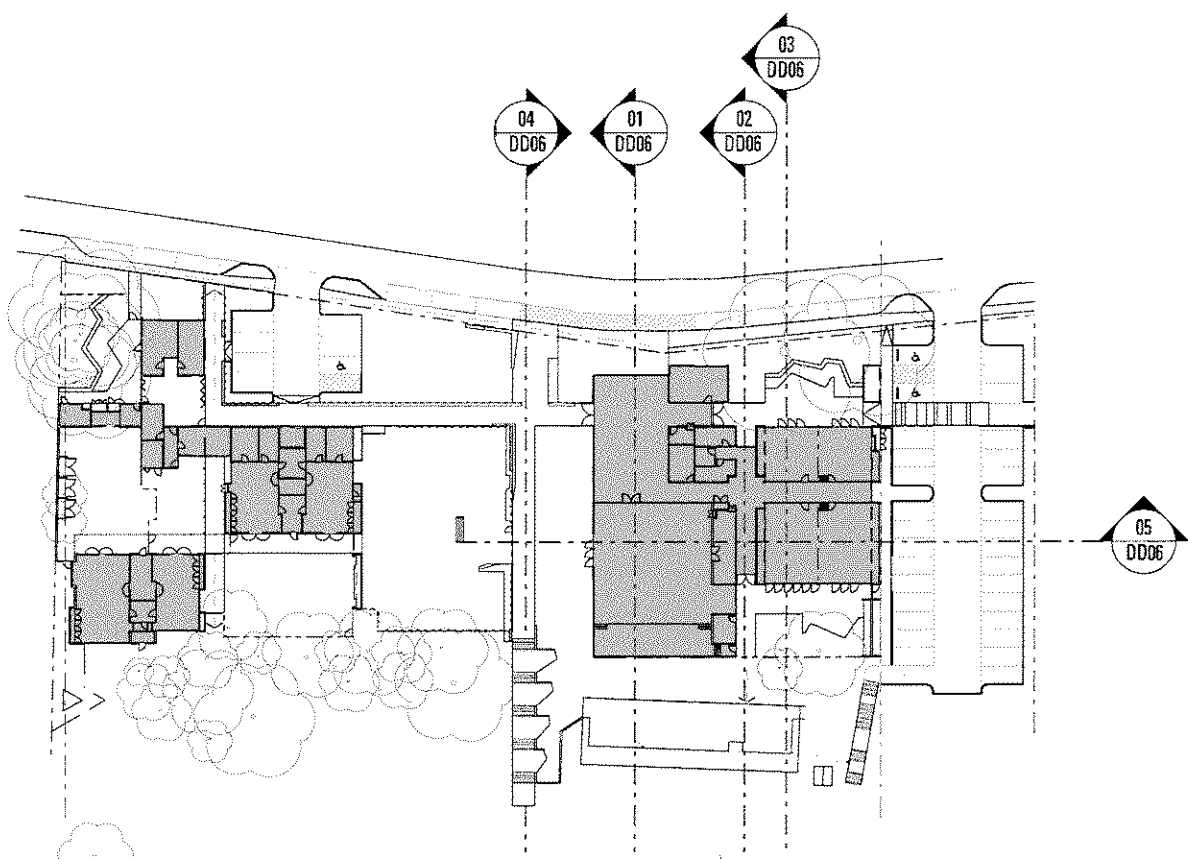


SECTION KEY 1:1000

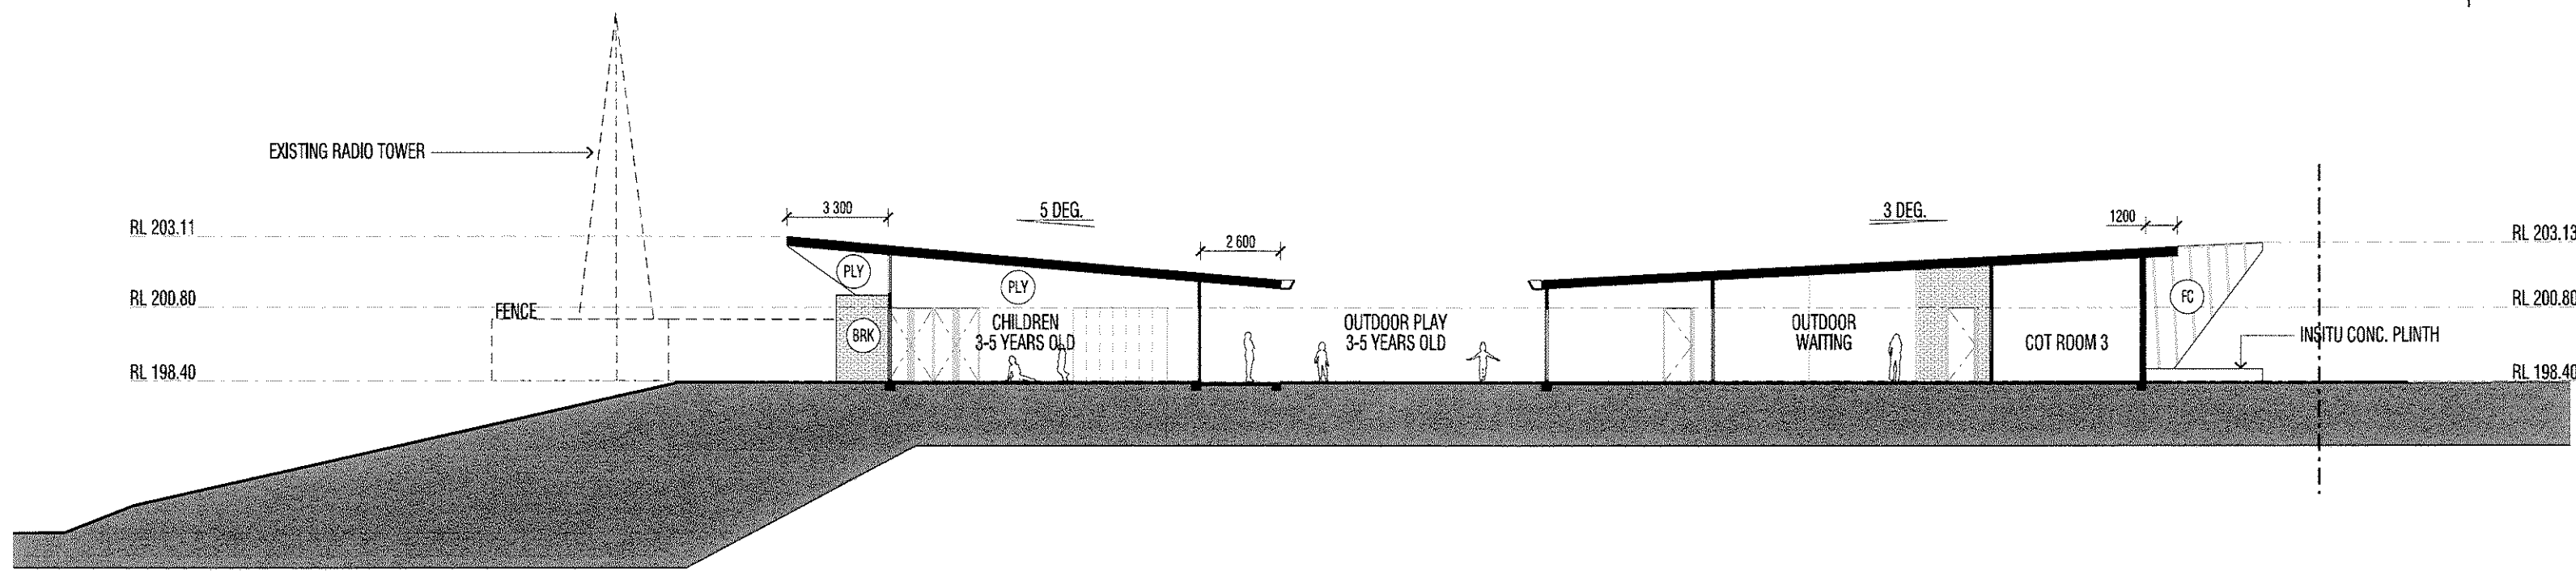


01 SECTION (Childcare)

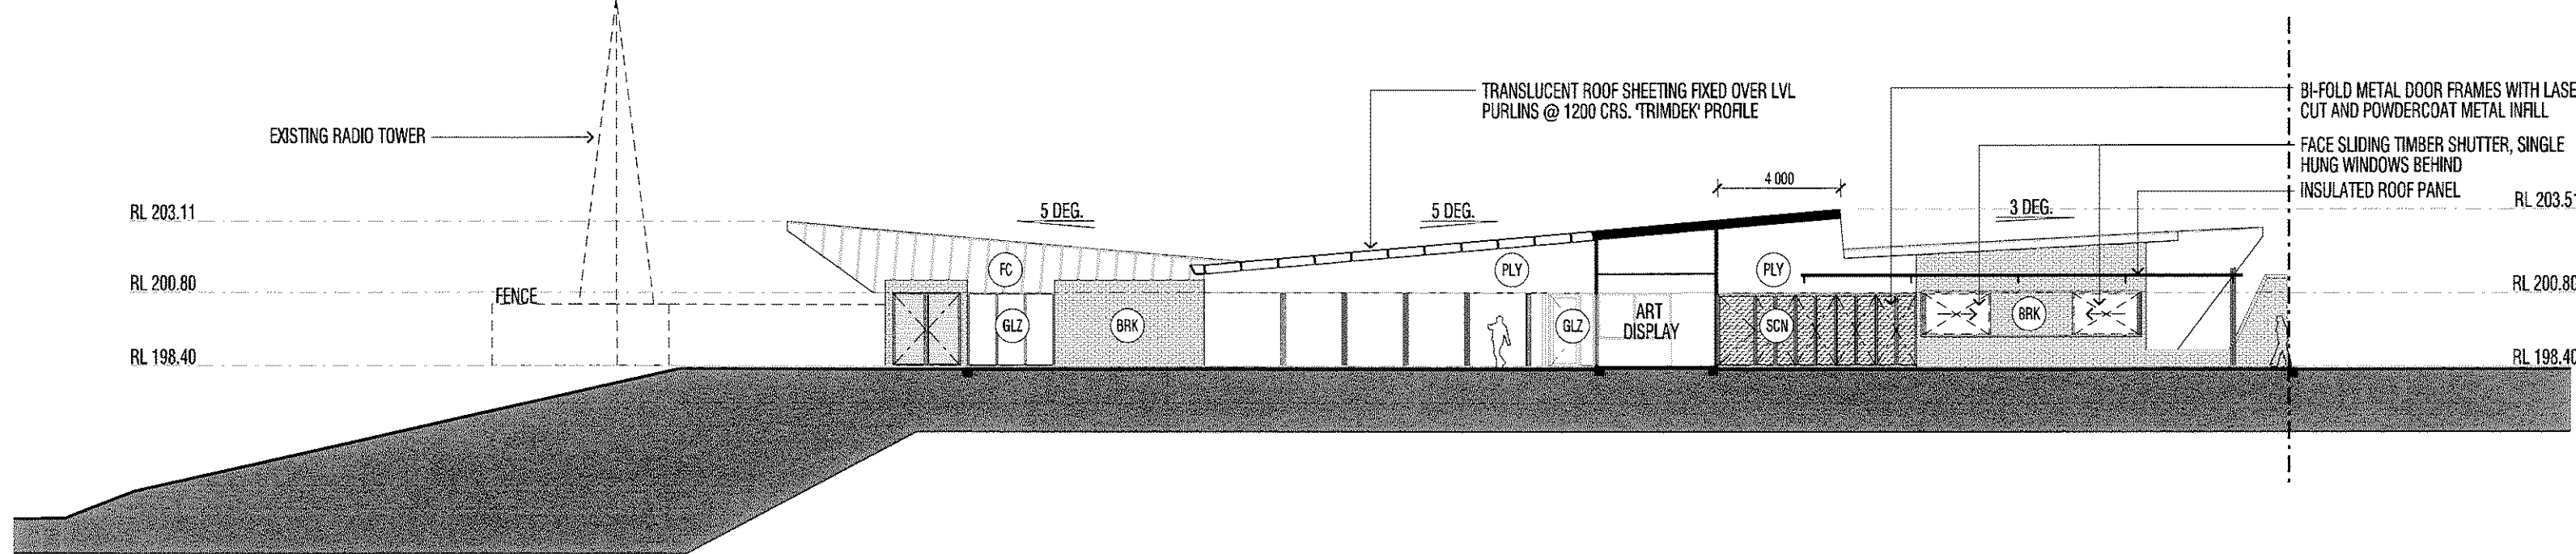

02 SECTION (Childcare)

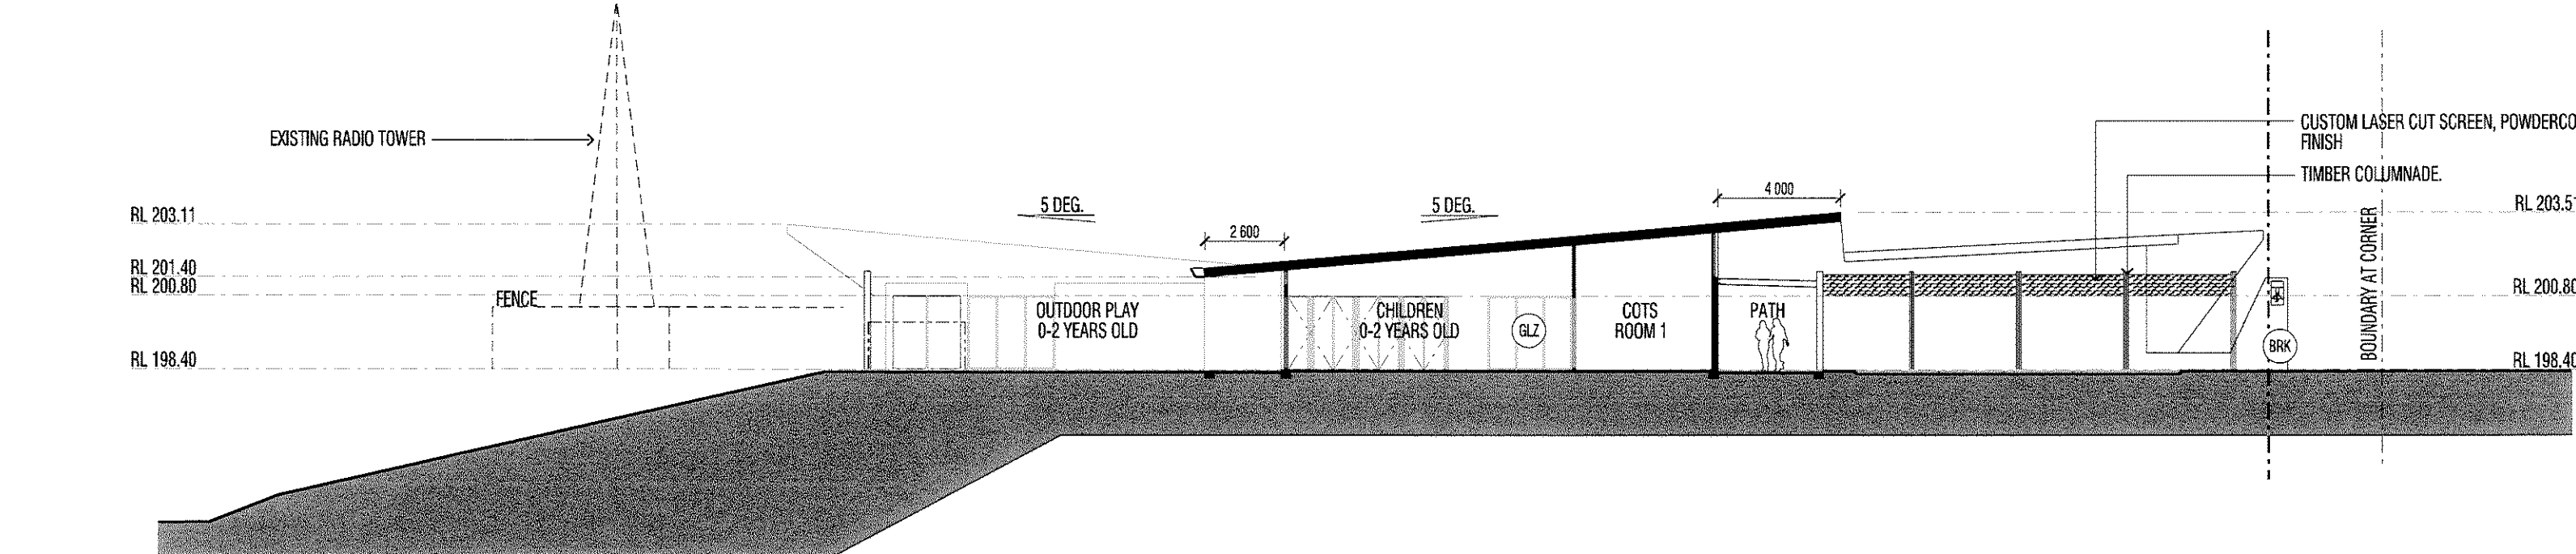

03 SECTION (Childcare)

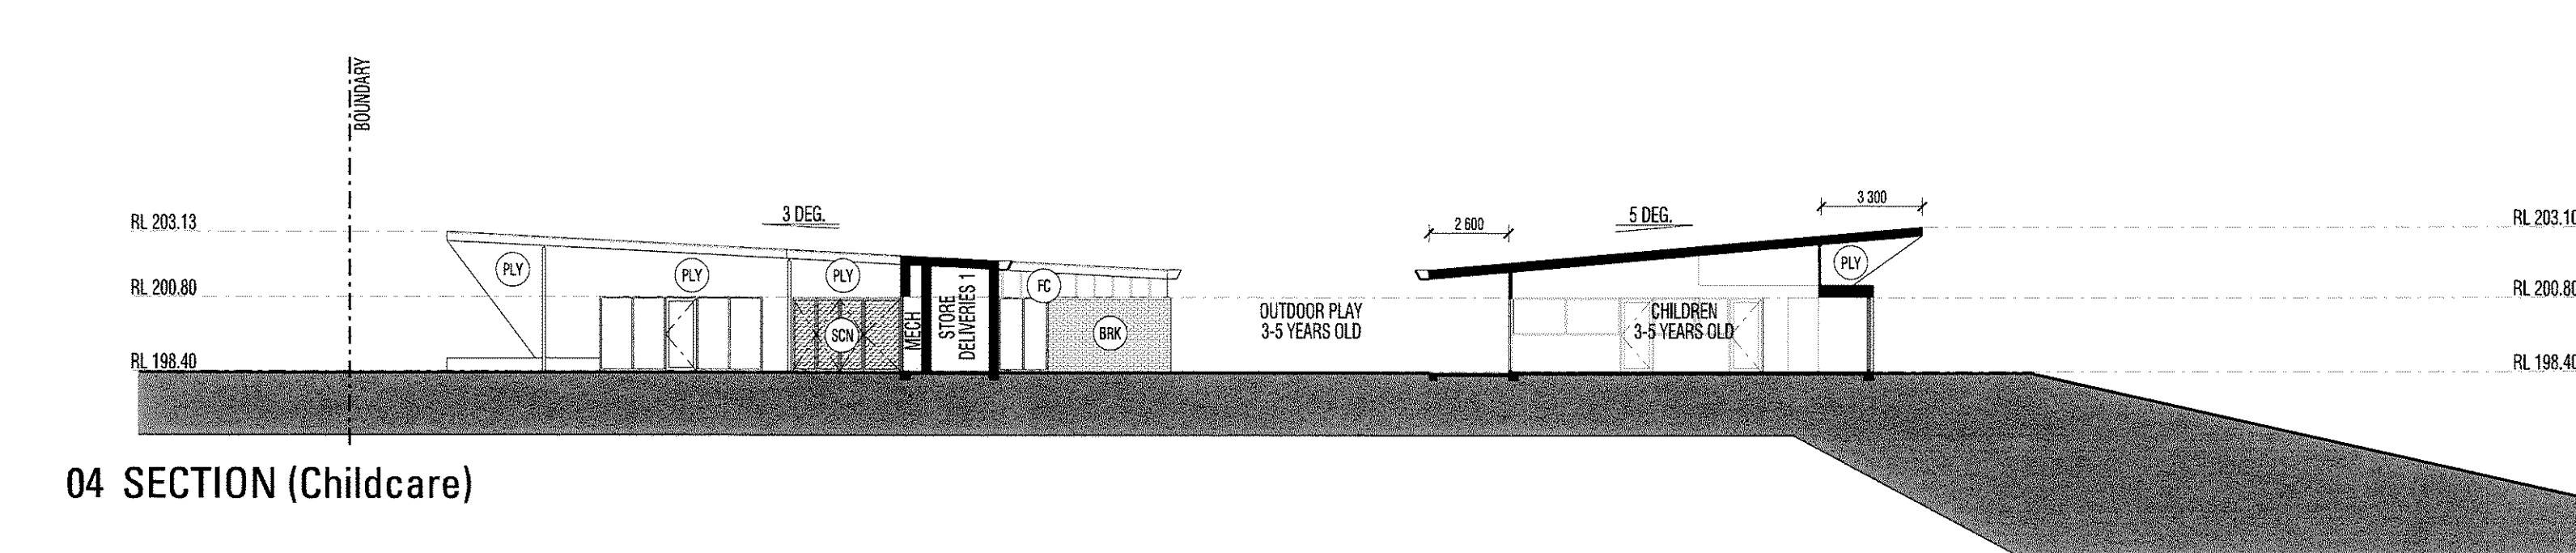


04 SECTION (Childcare)

- These design and plans are the copyright of MODE DESIGN Corporation Pty Ltd. and cannot be reproduced without prior written permission.
- Verify all dimensions on site prior to construction.
- Do not scale off this drawings.
- Report any discrepancies to the architect prior to construction.

AMENDMENTS		
Issue	Date	Description
1	13/07/12	DRAFT ISSUE
2	08/08/12	REVISED ISSUE
3	27/08/12	UPDATED CLIENT ISSUE
4	15/10/12	UPDATED ISSUE
5	13/11/13	ISSUED FOR JRPP

- LEGEND
- (MRS) METAL ROOF SHEETING, TRIMDEK PROFILE, COLORBOND FINISH
 - (TRS) TRANSLUCENT SHEETING, TRIMDEK PROFILE
 - (GLZ) POWDERCOATED ALUMINIUM FRAMED GLAZING, TO BE SCHEDULED
 - (BRK) FACE BRICK AS SELECTED
 - (FC) FIBRE CEMENT CLADDING WITH 50 X 50 TIMBER COVER BATTENS AS SPEC, PAINT FINISH
 - (PLY) BD GRADE EXTERIOR GRADE PLY, EXPRESS JOINT

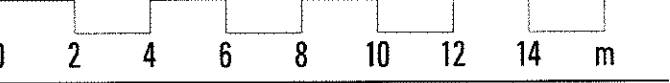

PROJECT
STOREY PARK COMMUNITY AND CHILDCARE CENTRE


CLIENT
HORNSBY COUNCIL

DRAWING TITLE
SECTIONS - CHILDCARE


SCALE
1:200 @ A1

DOCUMENT STATUS & REVIEW			
Issue	Date	Milestone	Check

drawn	check	date	job no.	dwg no.	issue
JM	PO	15/10/12	10157SYD	DD- 007	5

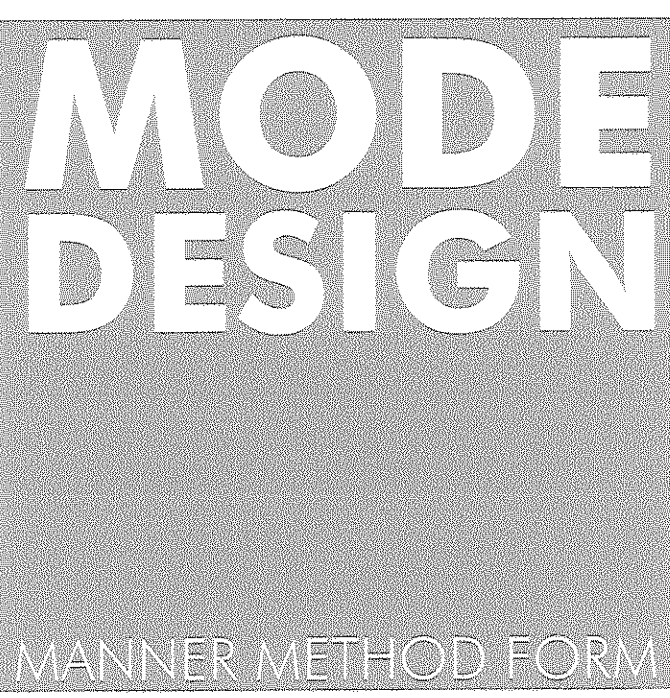

A . B . N . 65 112 807 931
www.modedesign.com.au
Sydney
Studio 12 Level 5 35 Buckingham St
S u r r y H i l l s N S W 2010
Tel +61 2 8396 9500 Fax +61 2 8396 9555
E-mail sydney@modedesign.com.au
Architect R P O'Brien Registration No 7176
Brisbane Sunshine Coast Sydney Melbourne Darwin Gold Coast

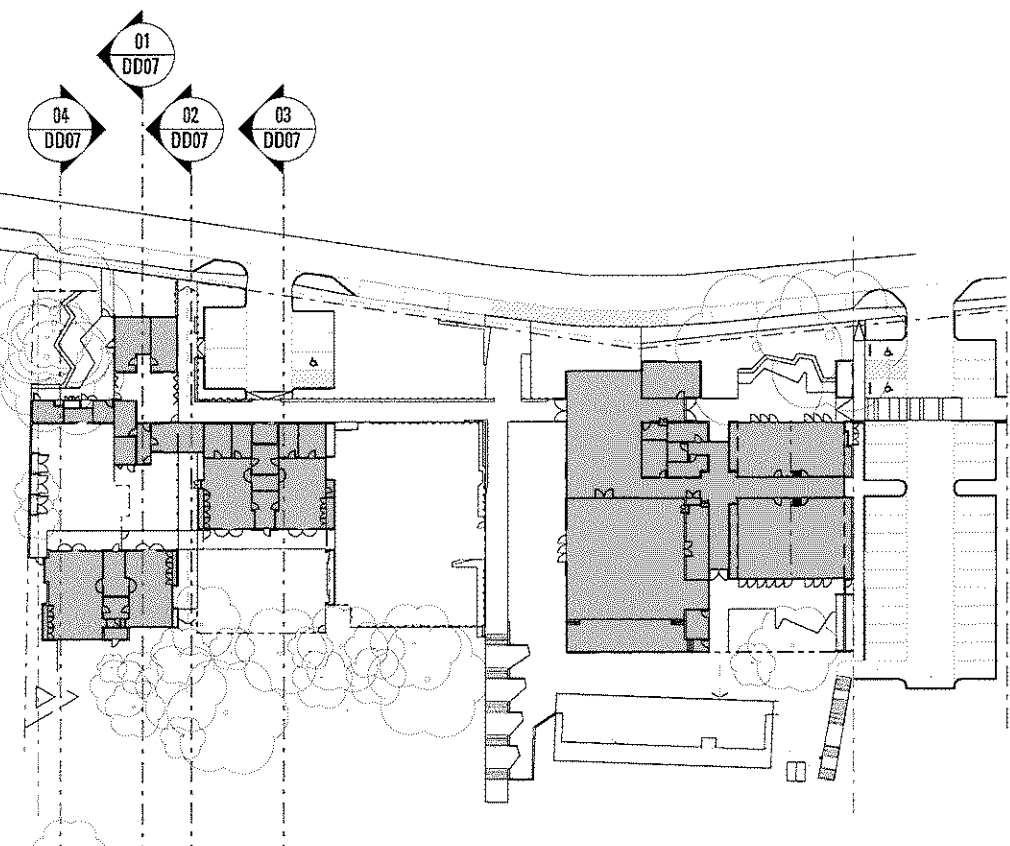

SECTION KEY 1:1000

DEVELOPMENT APPLICATION