


- These design and plans are the copyright of MODE DESIGN Corporation Pty Ltd. and cannot be reproduced without prior written permission.
- Verify all dimensions on site prior to construction.
- Do not scale off this drawings.
- Report any discrepancies to the architect prior to construction.

AMENDMENTS			
Issue	Date	Description	Author
1	01/09/12	ISSUE FOR DA	JM
2	13/11/13	ISSUED FOR JRPP	JM

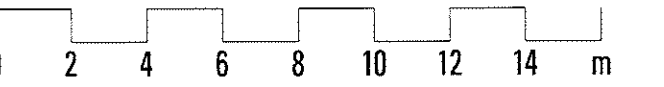


PROJECT  
STOREY PARK COMMUNITY  
AND CHILDCARE CENTRE

CLIENT  
HORNSBY COUNCIL

DRAWING TITLE  
SUN STUDY

SCALE  
1:250 @ A1

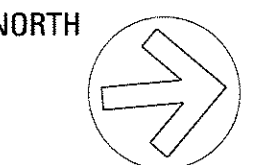

DOCUMENT STATUS & REVIEW			
Issue	Date	Milestone	Check

drawn	check	date	job no.	dwg no.	issue
JM	PO	12/09/12	10157SYD	DD- 020	2

**MODE  
DESIGN**

MANNER METHOD FORM


A.B.N. 65 112 807 931  
www.modedesign.com.au

Sydney

Studio 12 Level 5 35 Buckingham St  
Surry Hills NSW 2010  
Tel +61 2 8396 9500 Fax +61 2 8396 9555  
E-mail sydney@modedesign.com.au  
Architect R P O'Brien Registration No 7176


Brisbane Sunshine Coast Sydney Melbourne Darwin Gold Coast

DEVELOPMENT APPLICATION

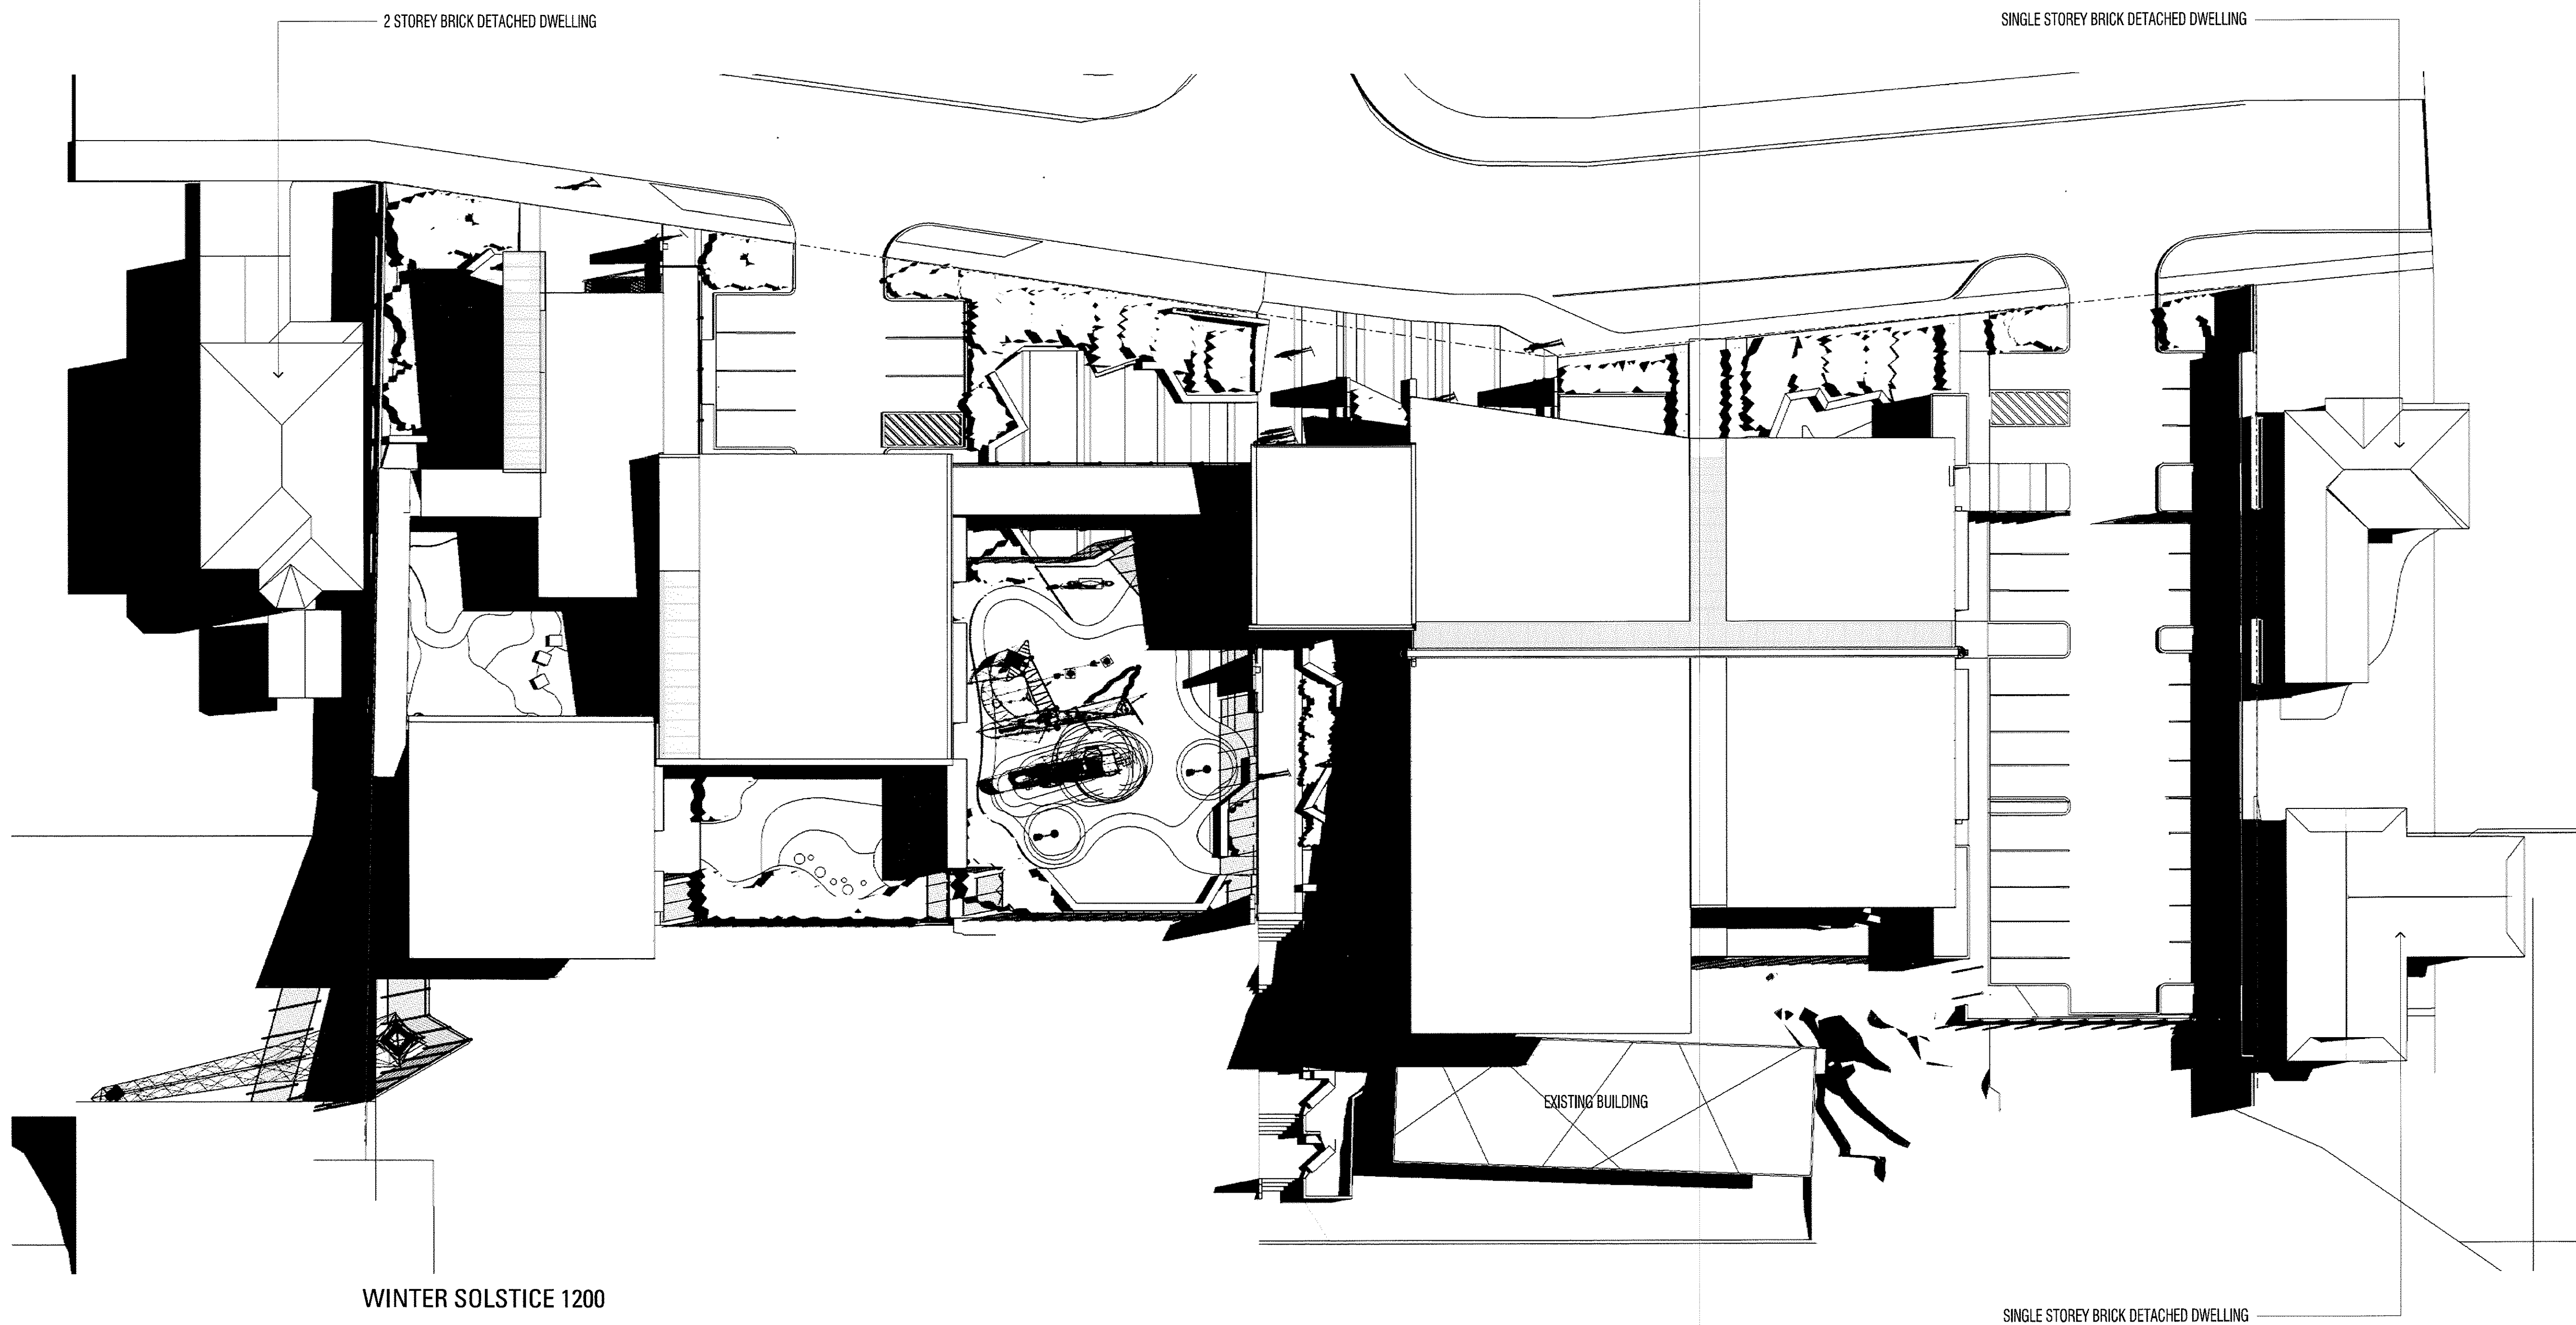

- These design and plans are the copyright of MODE DESIGN Corporation Pty Ltd. and cannot be reproduced without prior written permission.
- Verify all dimensions on site prior to construction.
- Do not scale off this drawings.
- Report any discrepancies to the architect prior to construction.

AMENDMENTS			
Issue	Date	Description	Author
1	01/09/12	ISSUE FOR DA	JM
2	13/11/13	ISSUED FOR IRPP	JM

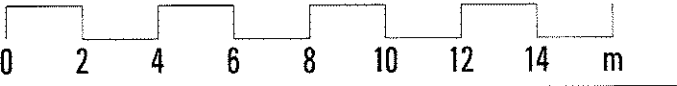

PROJECT  
**STOREY PARK COMMUNITY AND CHILDCARE CENTRE**  
CLIENT  
**HORNSBY COUNCIL**  
DRAWING TITLE  
**SUN STUDY**

SCALE  
**1:250 @ A1**  
NORTH

DOCUMENT STATUS & REVIEW			
Issue	Date	Milestone	Check

drawn	check	date	job no.	dwg no.	issue
JM	PQ	12/09/12	10157SYD	DD- 021	2

**MODE  
DESIGN**

MANNER METHOD FORM

A . B . N . 6 5 1 1 2 8 0 7 9 3 1  
www.modedesign.com.au

Sydney  
Studio 12 Level 5 35 Buckingham St  
Surry Hills NSW 2010  
Tel +61 2 8396 9500 Fax +61 2 8396 9555  
E-mail sydney@modedesign.com.au  
Architect R P O'Brien Registration No 7176



Brisbane Sunshine Coast Sydney Melbourne Darwin Gold Coast

DEVELOPMENT APPLICATION



• These design and plans are the copyright of MODE DESIGN Corporation Pty.Ltd. and cannot be reproduced without prior written permission.  
• Verify all dimensions on site prior to construction.  
• Do not scale off this drawings.  
• Report any discrepancies to the architect prior to construction.

AMENDMENTS			
Issue	Date	Description	Author
1	01/09/12	ISSUE FOR DA	JM
2	13/11/13	ISSUED FOR JRP	JM

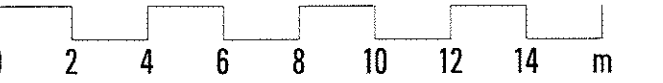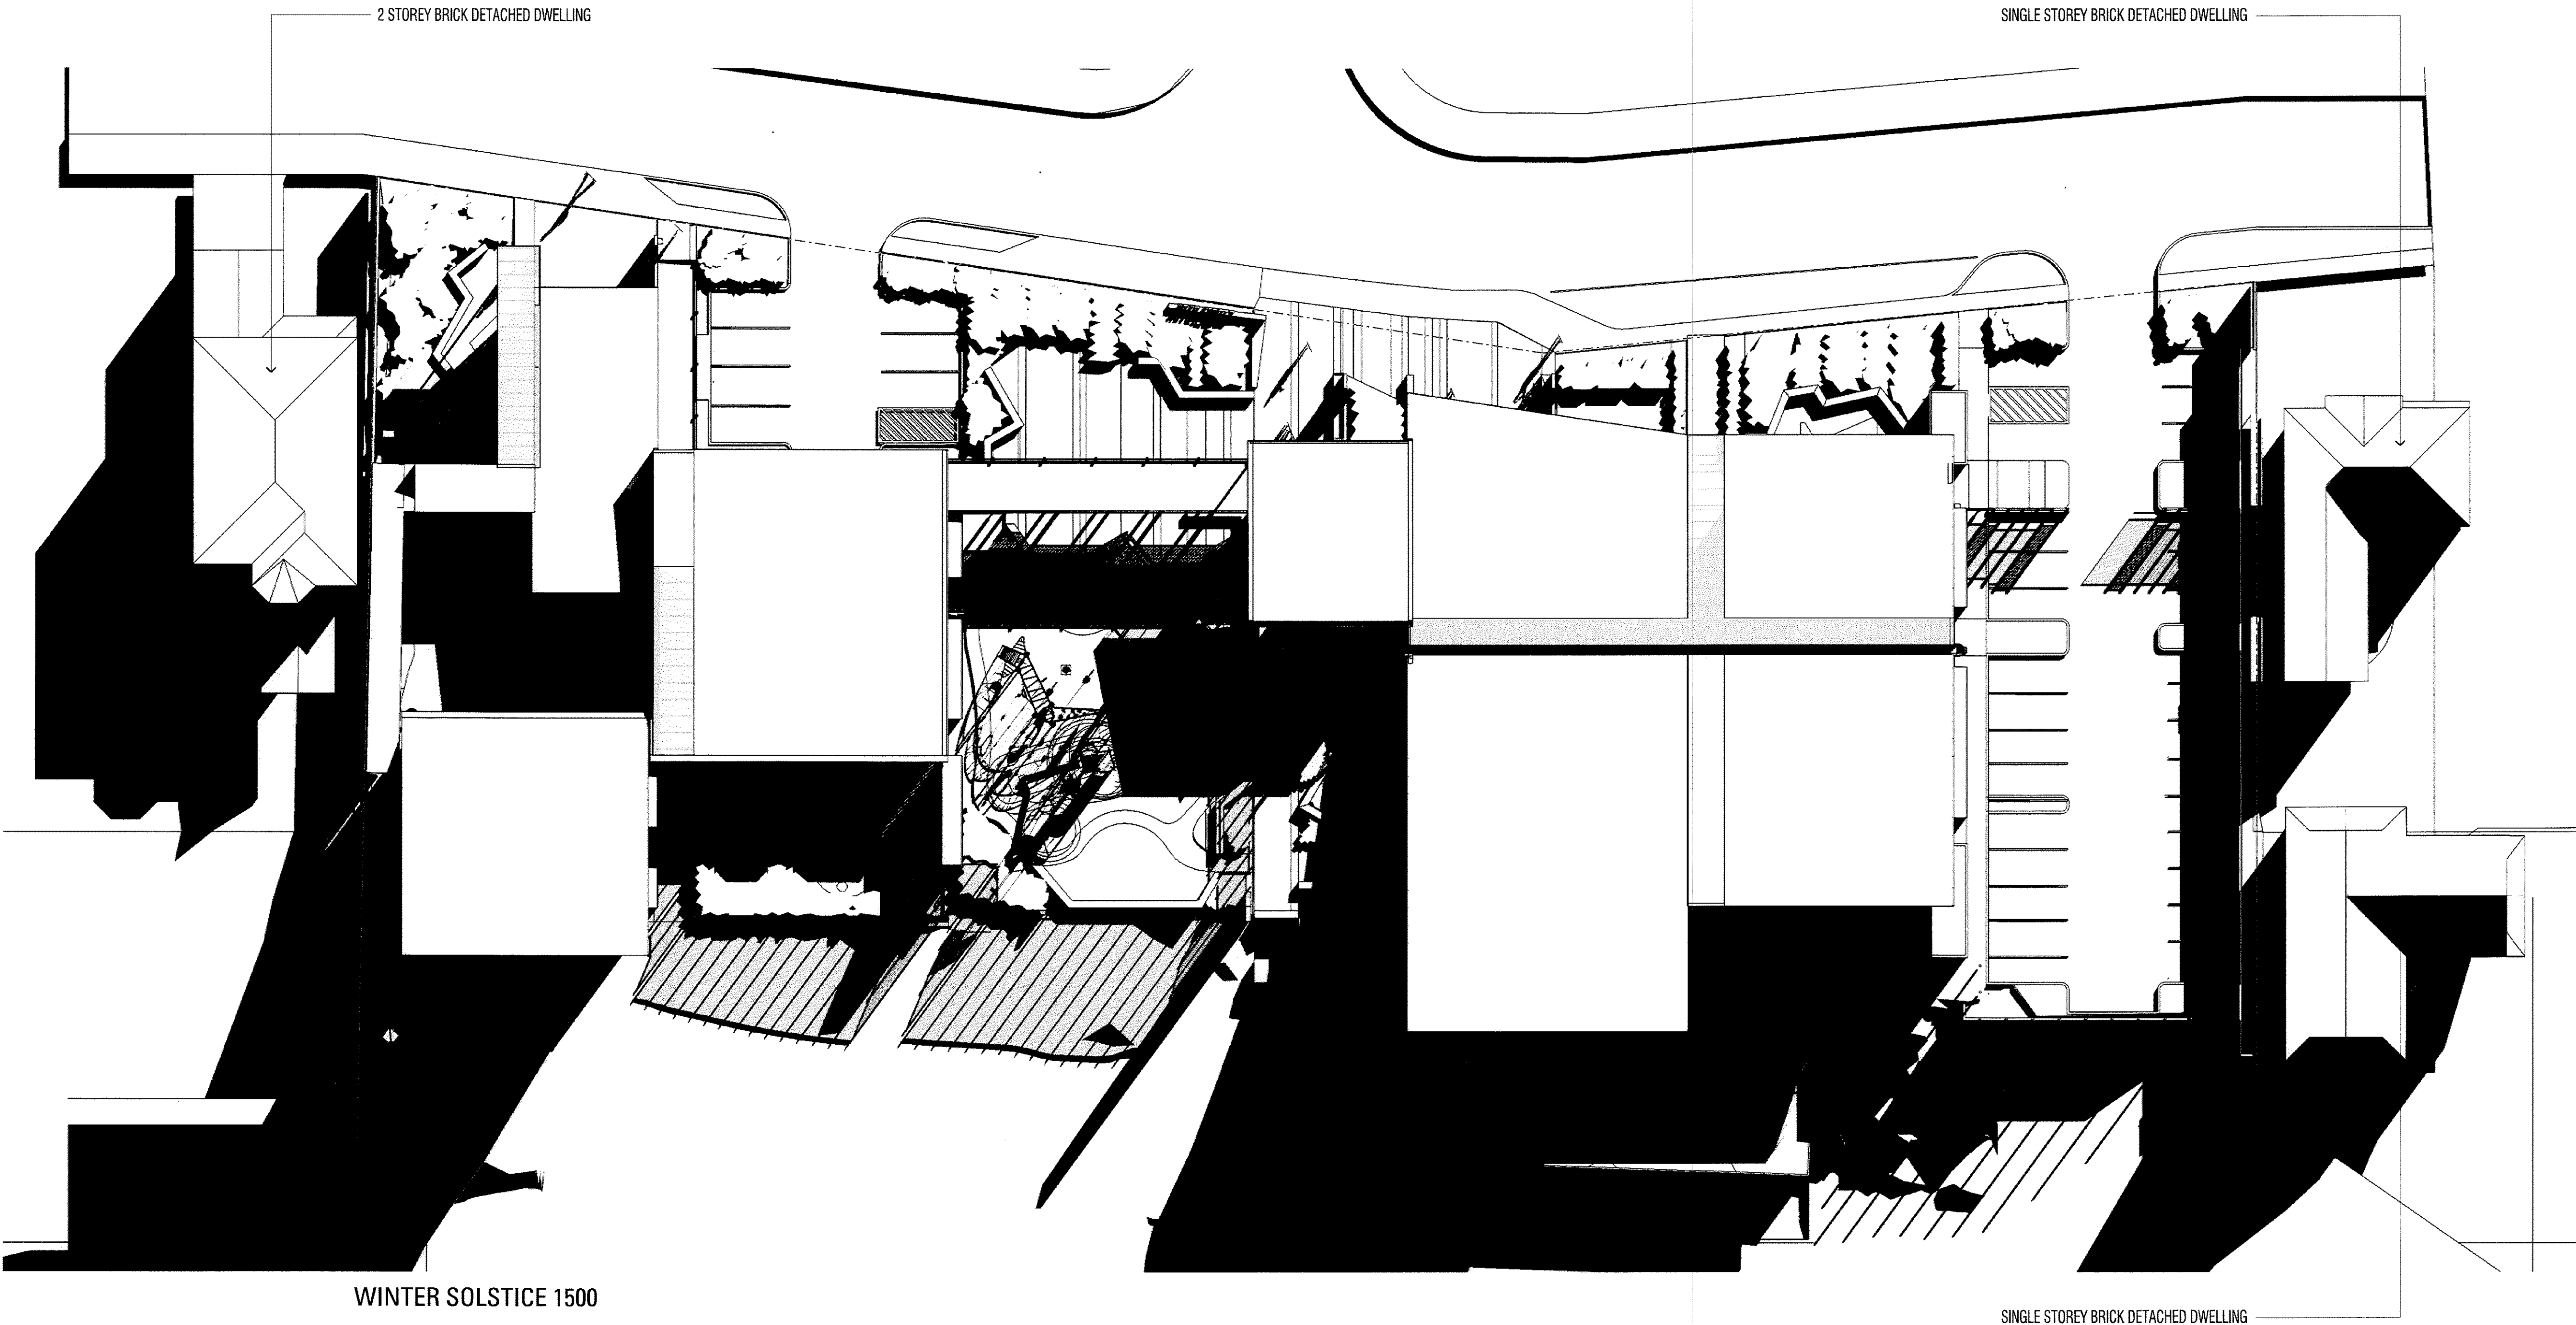

PROJECT  
**STOREY PARK COMMUNITY  
AND CHILDCARE CENTRE**

CLIENT  
**HORNSBY COUNCIL**

DRAWING TITLE  
**SUN STUDY**

SCALE  
**1:250 @ A1**

NORTH

DOCUMENT STATUS & REVIEW			
Issue	Date	Milestone	Check

drawn	check	date	job no.	dwg no.	issue
JM	PO	12/09/12	10157SYD	DD- 022	2

**MODE  
DESIGN**

MANNER METHOD FORM

A . B . N . 6 5 1 1 2 8 0 7 9 3 1  
www.modedesign.com.au

Sydney  
Studio 12 Level 5 35 Buckingham St  
Surry Hills NSW 2010  
Tel +61 2 8396 9500 Fax +61 2 8396 9555  
E-mail sydney@modedesign.com.au  
Architect R P O'Brien Registration No 7176

Brisbane Sunshine Coast Sydney Melbourne Darwin Gold Coast

DEVELOPMENT APPLICATION