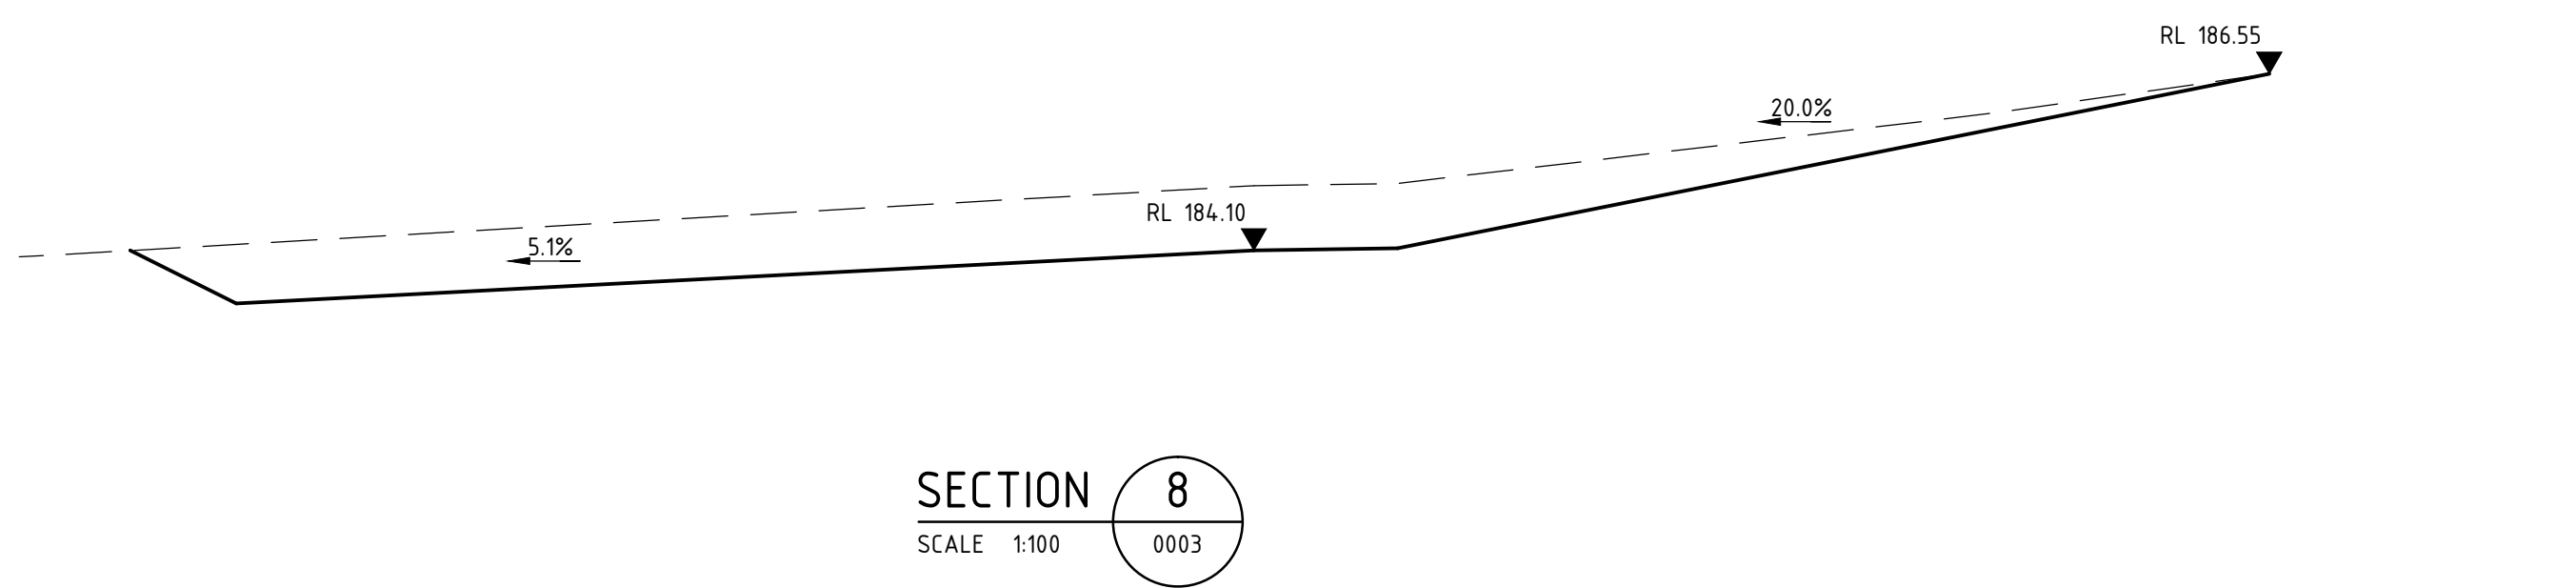
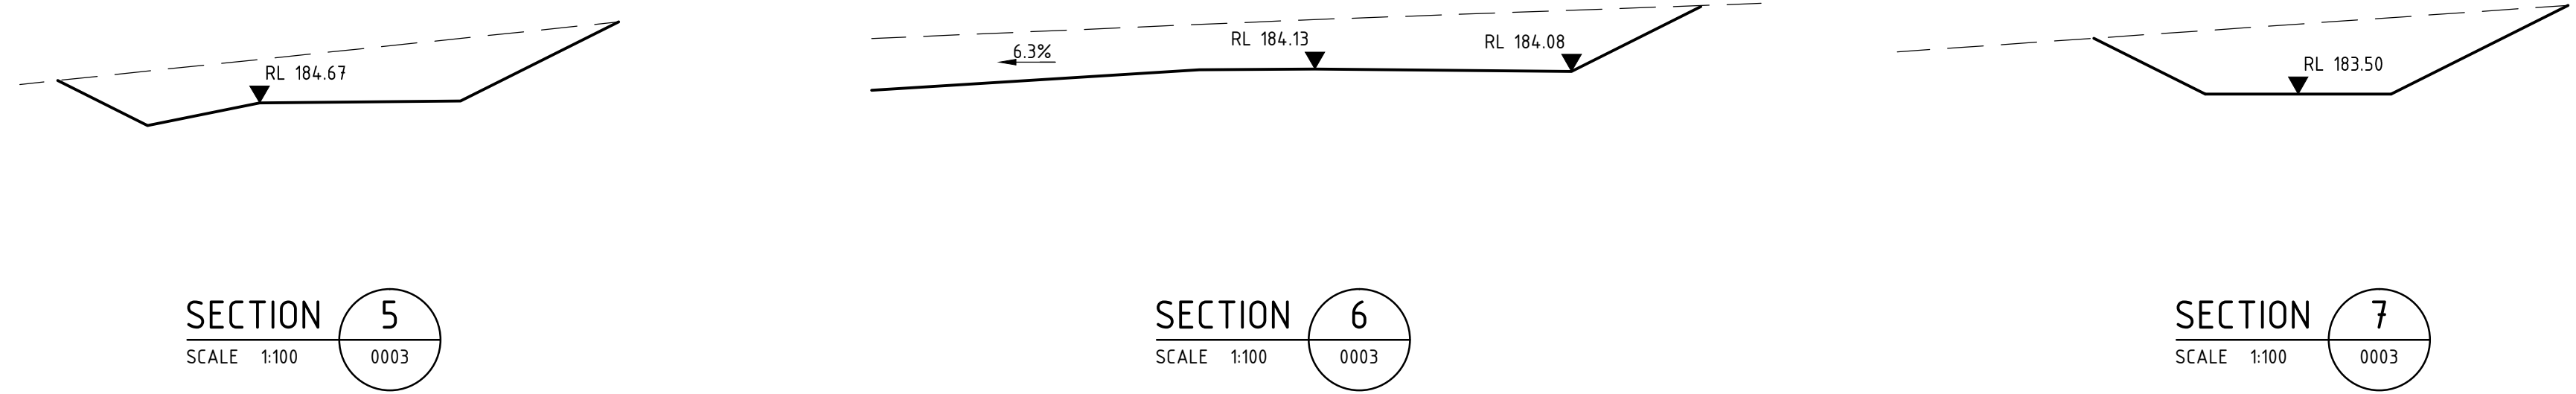
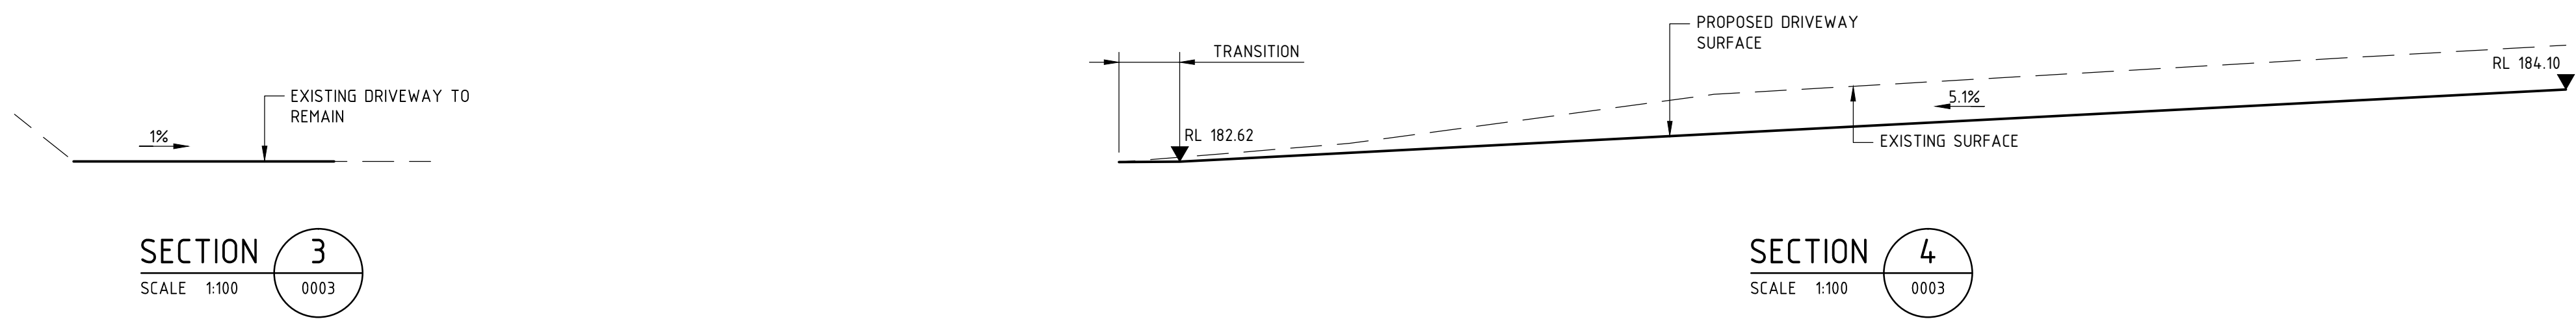
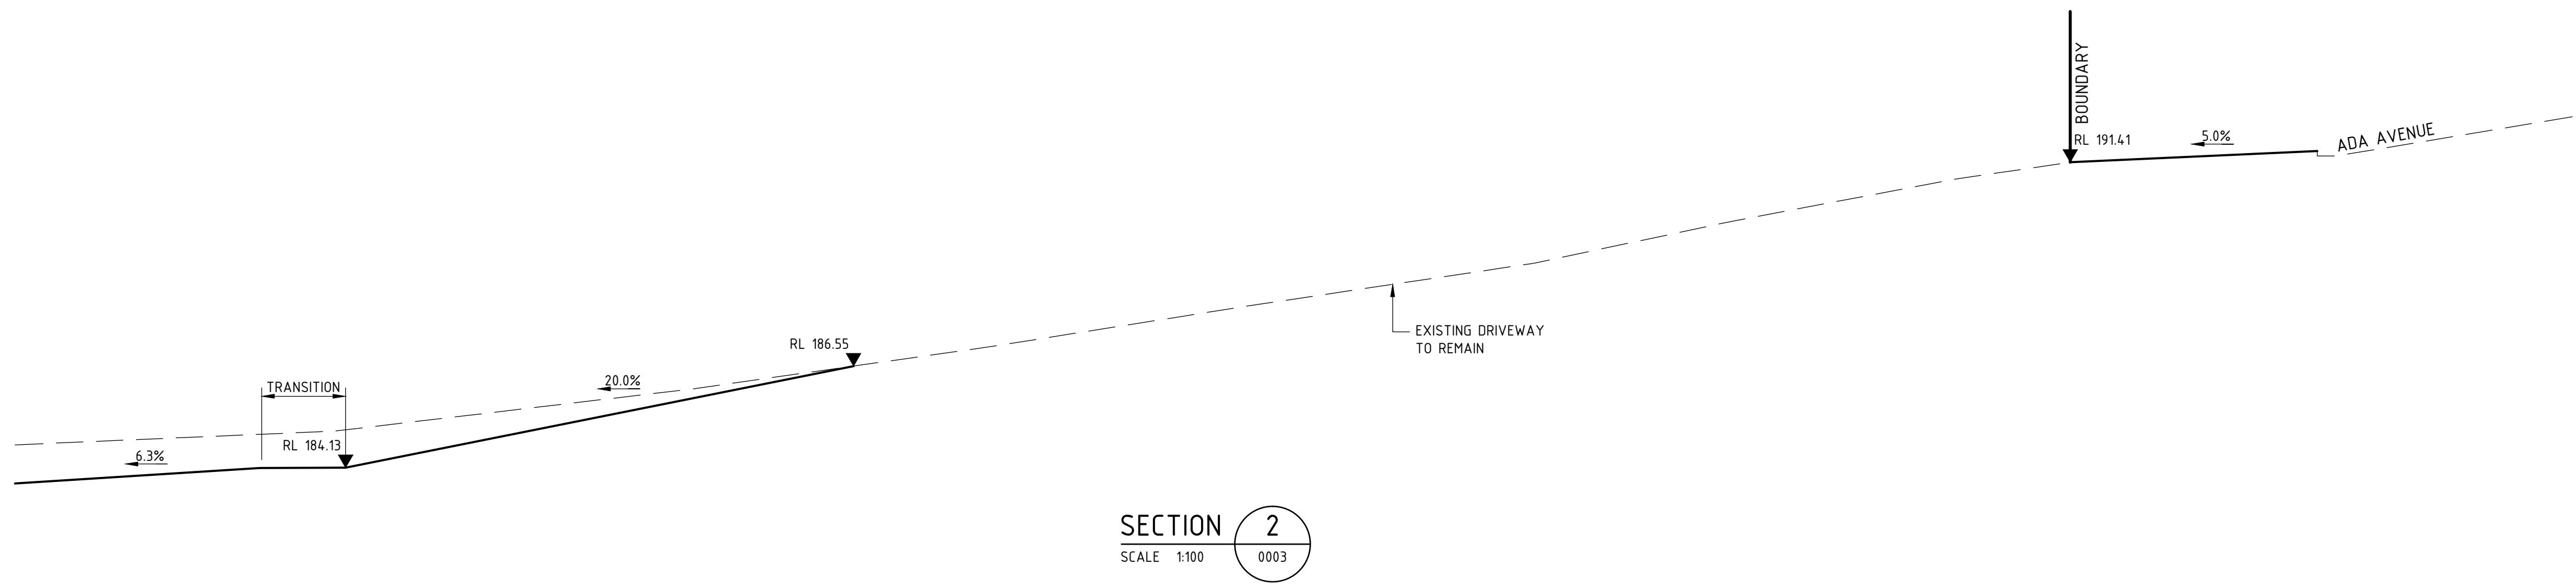


A	07.03.13	ISSUED FOR DA	TB
REV	DATE	DESCRIPTION	RVD
REVISIONS			
CLIENT			
			
Sydney Office L2 8 Windmill St Sydney NSW 2000 P/+61 2 9770 3300 E/info@bg&e.com bg&e.com			
			
PROJECT			
ABBOTSLEIGH MPSH, CARPARK AND SPORTS FIELD			
STATUS			
PRELIMINARY NOT TO BE USED FOR CONSTRUCTION			
DRAWN CB	DESIGNED TH	CHECKED TH	APPROVED
DATUM AHD	GRID MGA	SCALE 1:100	AT A1 SIZE
TITLE			
SECTIONS SHEET 1			
PROJECT No.	DRAWING No.	REV	
S12034	C-0006	A	