


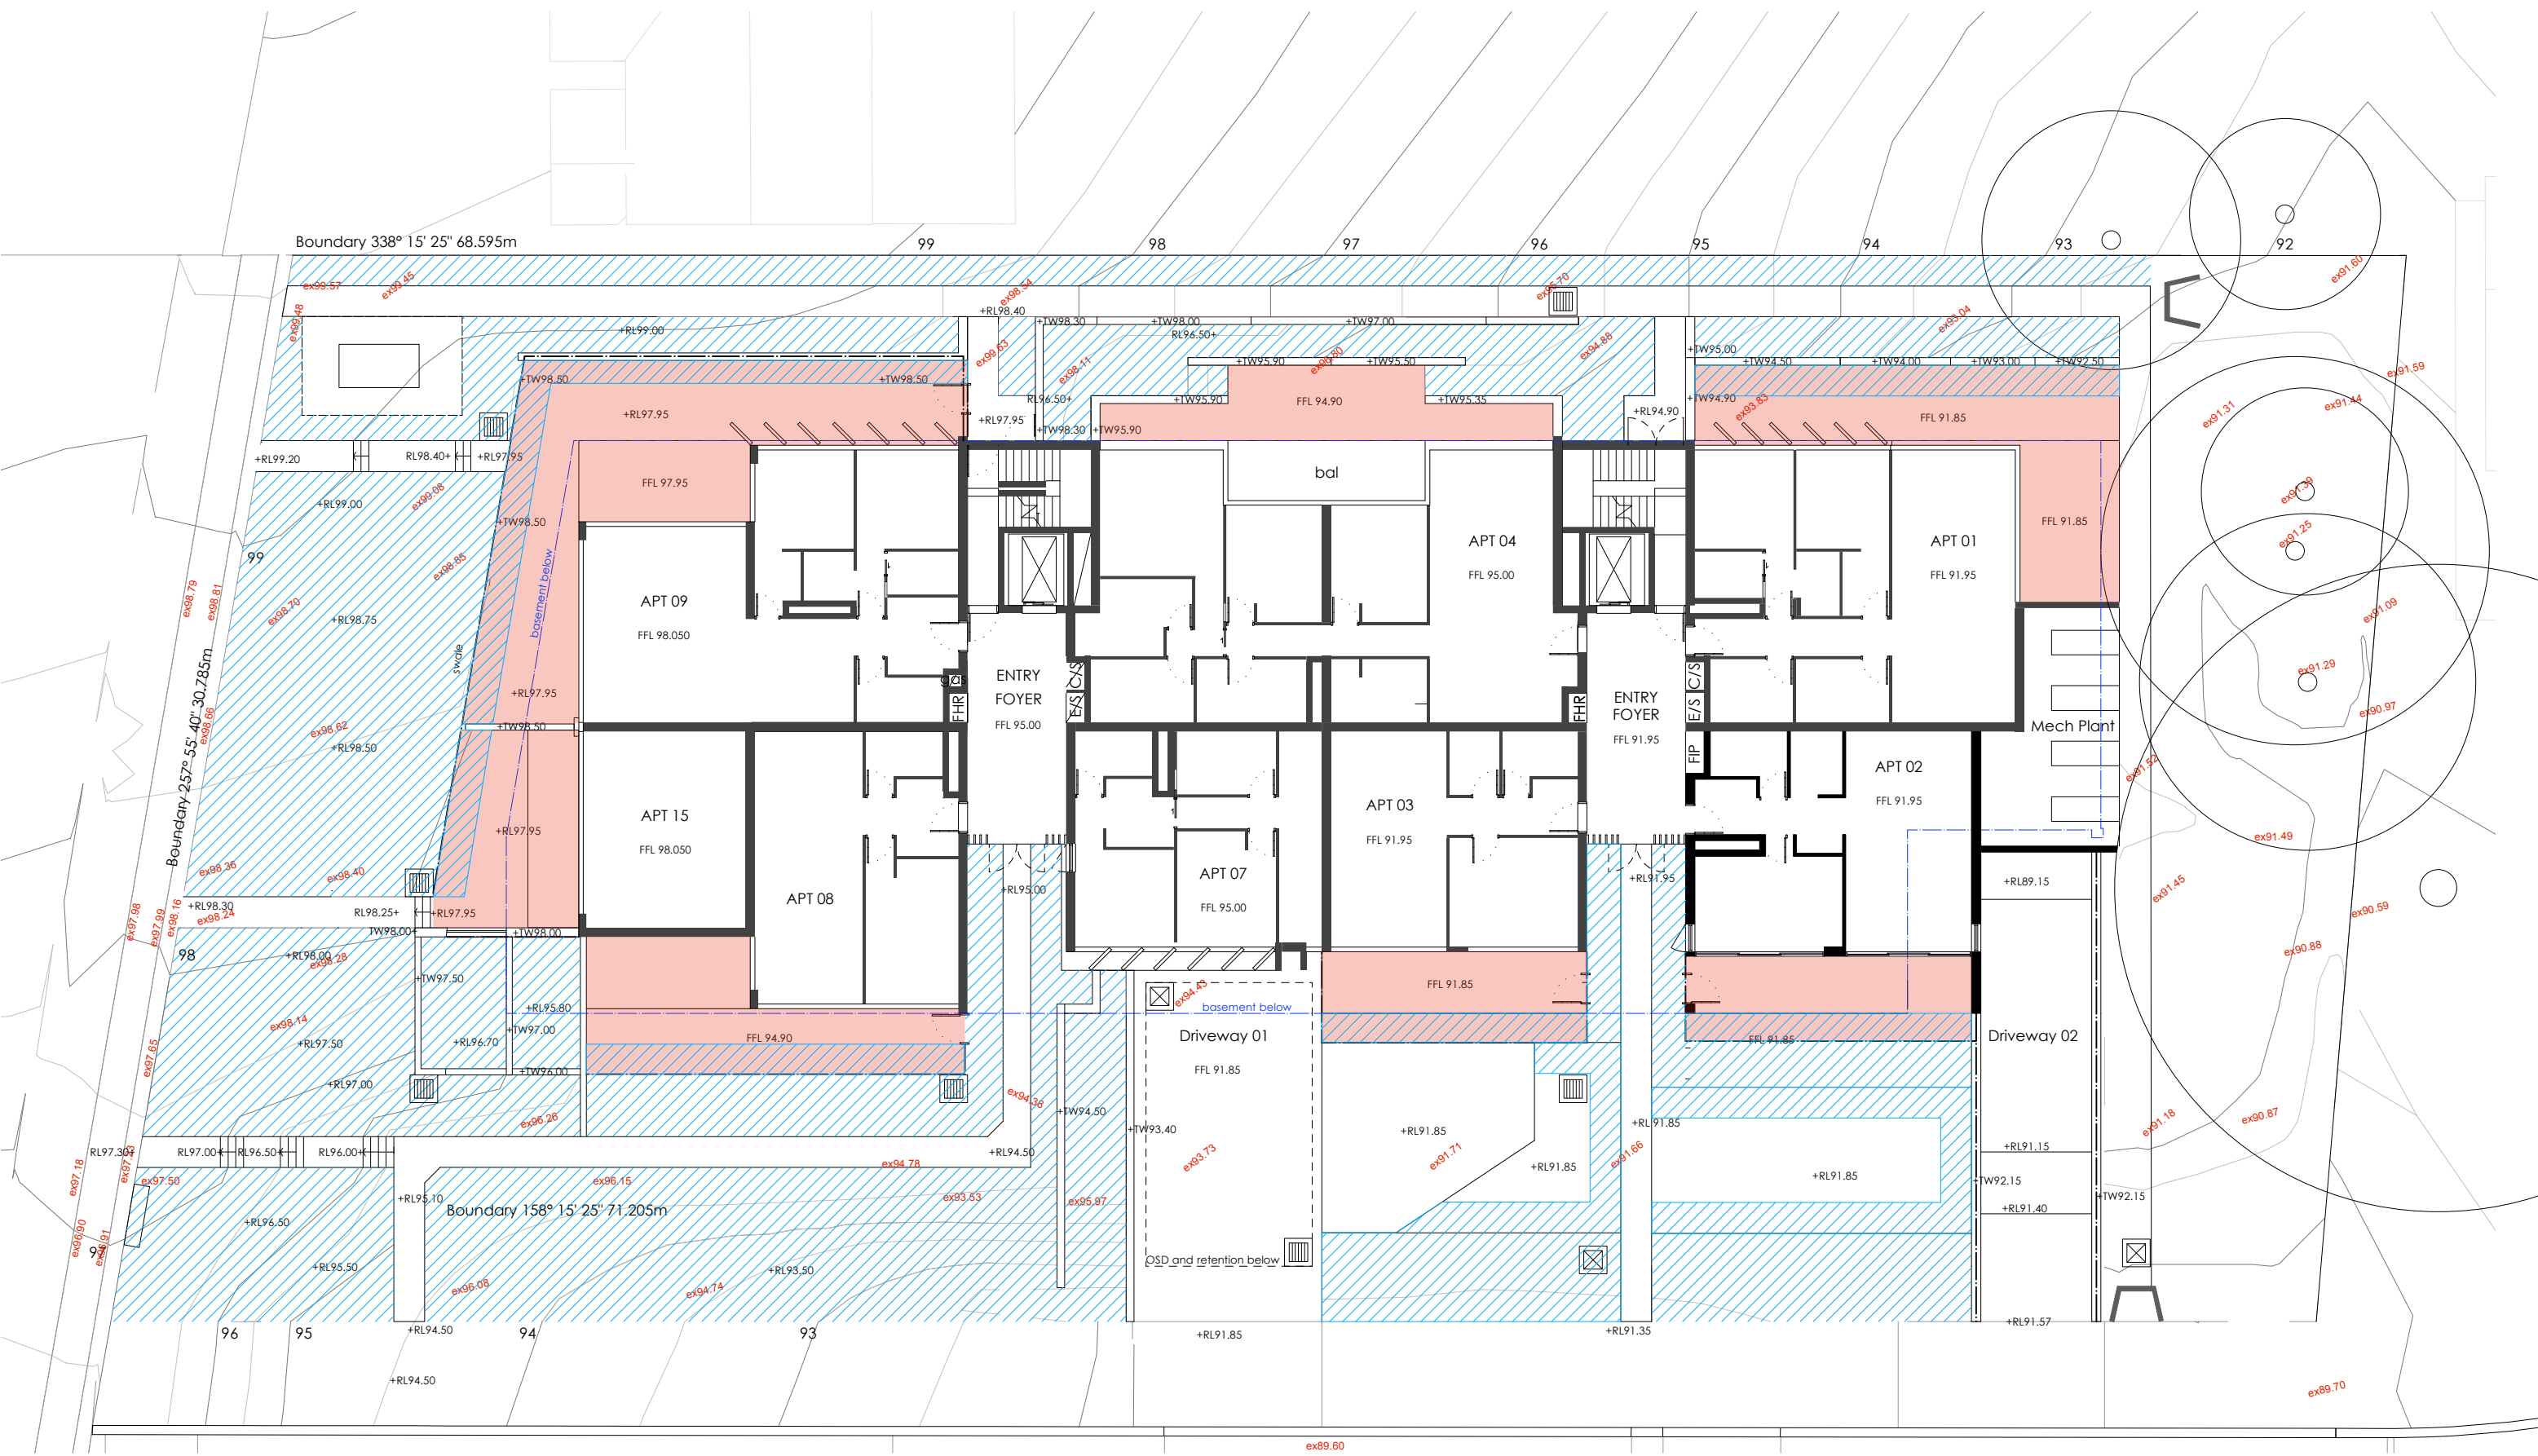

LEGEND

- indicates extent of private courtyards
- ex96.08

 existing levels
- +RL94.50

 proposed levels
- +TW97.00

 proposed top of wall
- FFL 98.050

 proposed finished floor levels
- 93

 major contour
- minor contour
- proposed inlet pit
- major junction pit
- headwall
- areas of low water use species
total area: 765m2

ISSUE	REVISION DESCRIPTION	DATE
F	DEVELOPMENT APPLICATION	26.09.13

JANE IRWIN LANDSCAPE ARCHITECTURE
Level 5, 68-72 Wentworth Avenue
Surry Hills NSW 2010 Australia
T: 61 2 9212 6957F: 61 2 9212 6951
e: jila@jila.net.au w: http://www.jila.net.au

jila

For
Jason Jiang, Australia Wenzhou Group

DRAWN
SW
CHECKED
JI

DATE
26.09.13

SCALE
1:200 @ A3


0 2.5 5 10

DRAWING
Levels Plan

28-32 DUMARESQ ST, GORDON

THIS DRAWING IS TO BE READ IN CONJUNCTION WITH ALL RELEVANT CONTRACTS, SPECIFICATIONS, REPORTS AND DRAWINGS. COPYRIGHT IS VESTED IN JANE IRWIN LANDSCAPE ARCHITECTURE. DO NOT SCALE FROM DRAWINGS. ALL DIMENSIONS TO BE CONFIRMED WITH SURVEY.

DRAWING NO.
L02

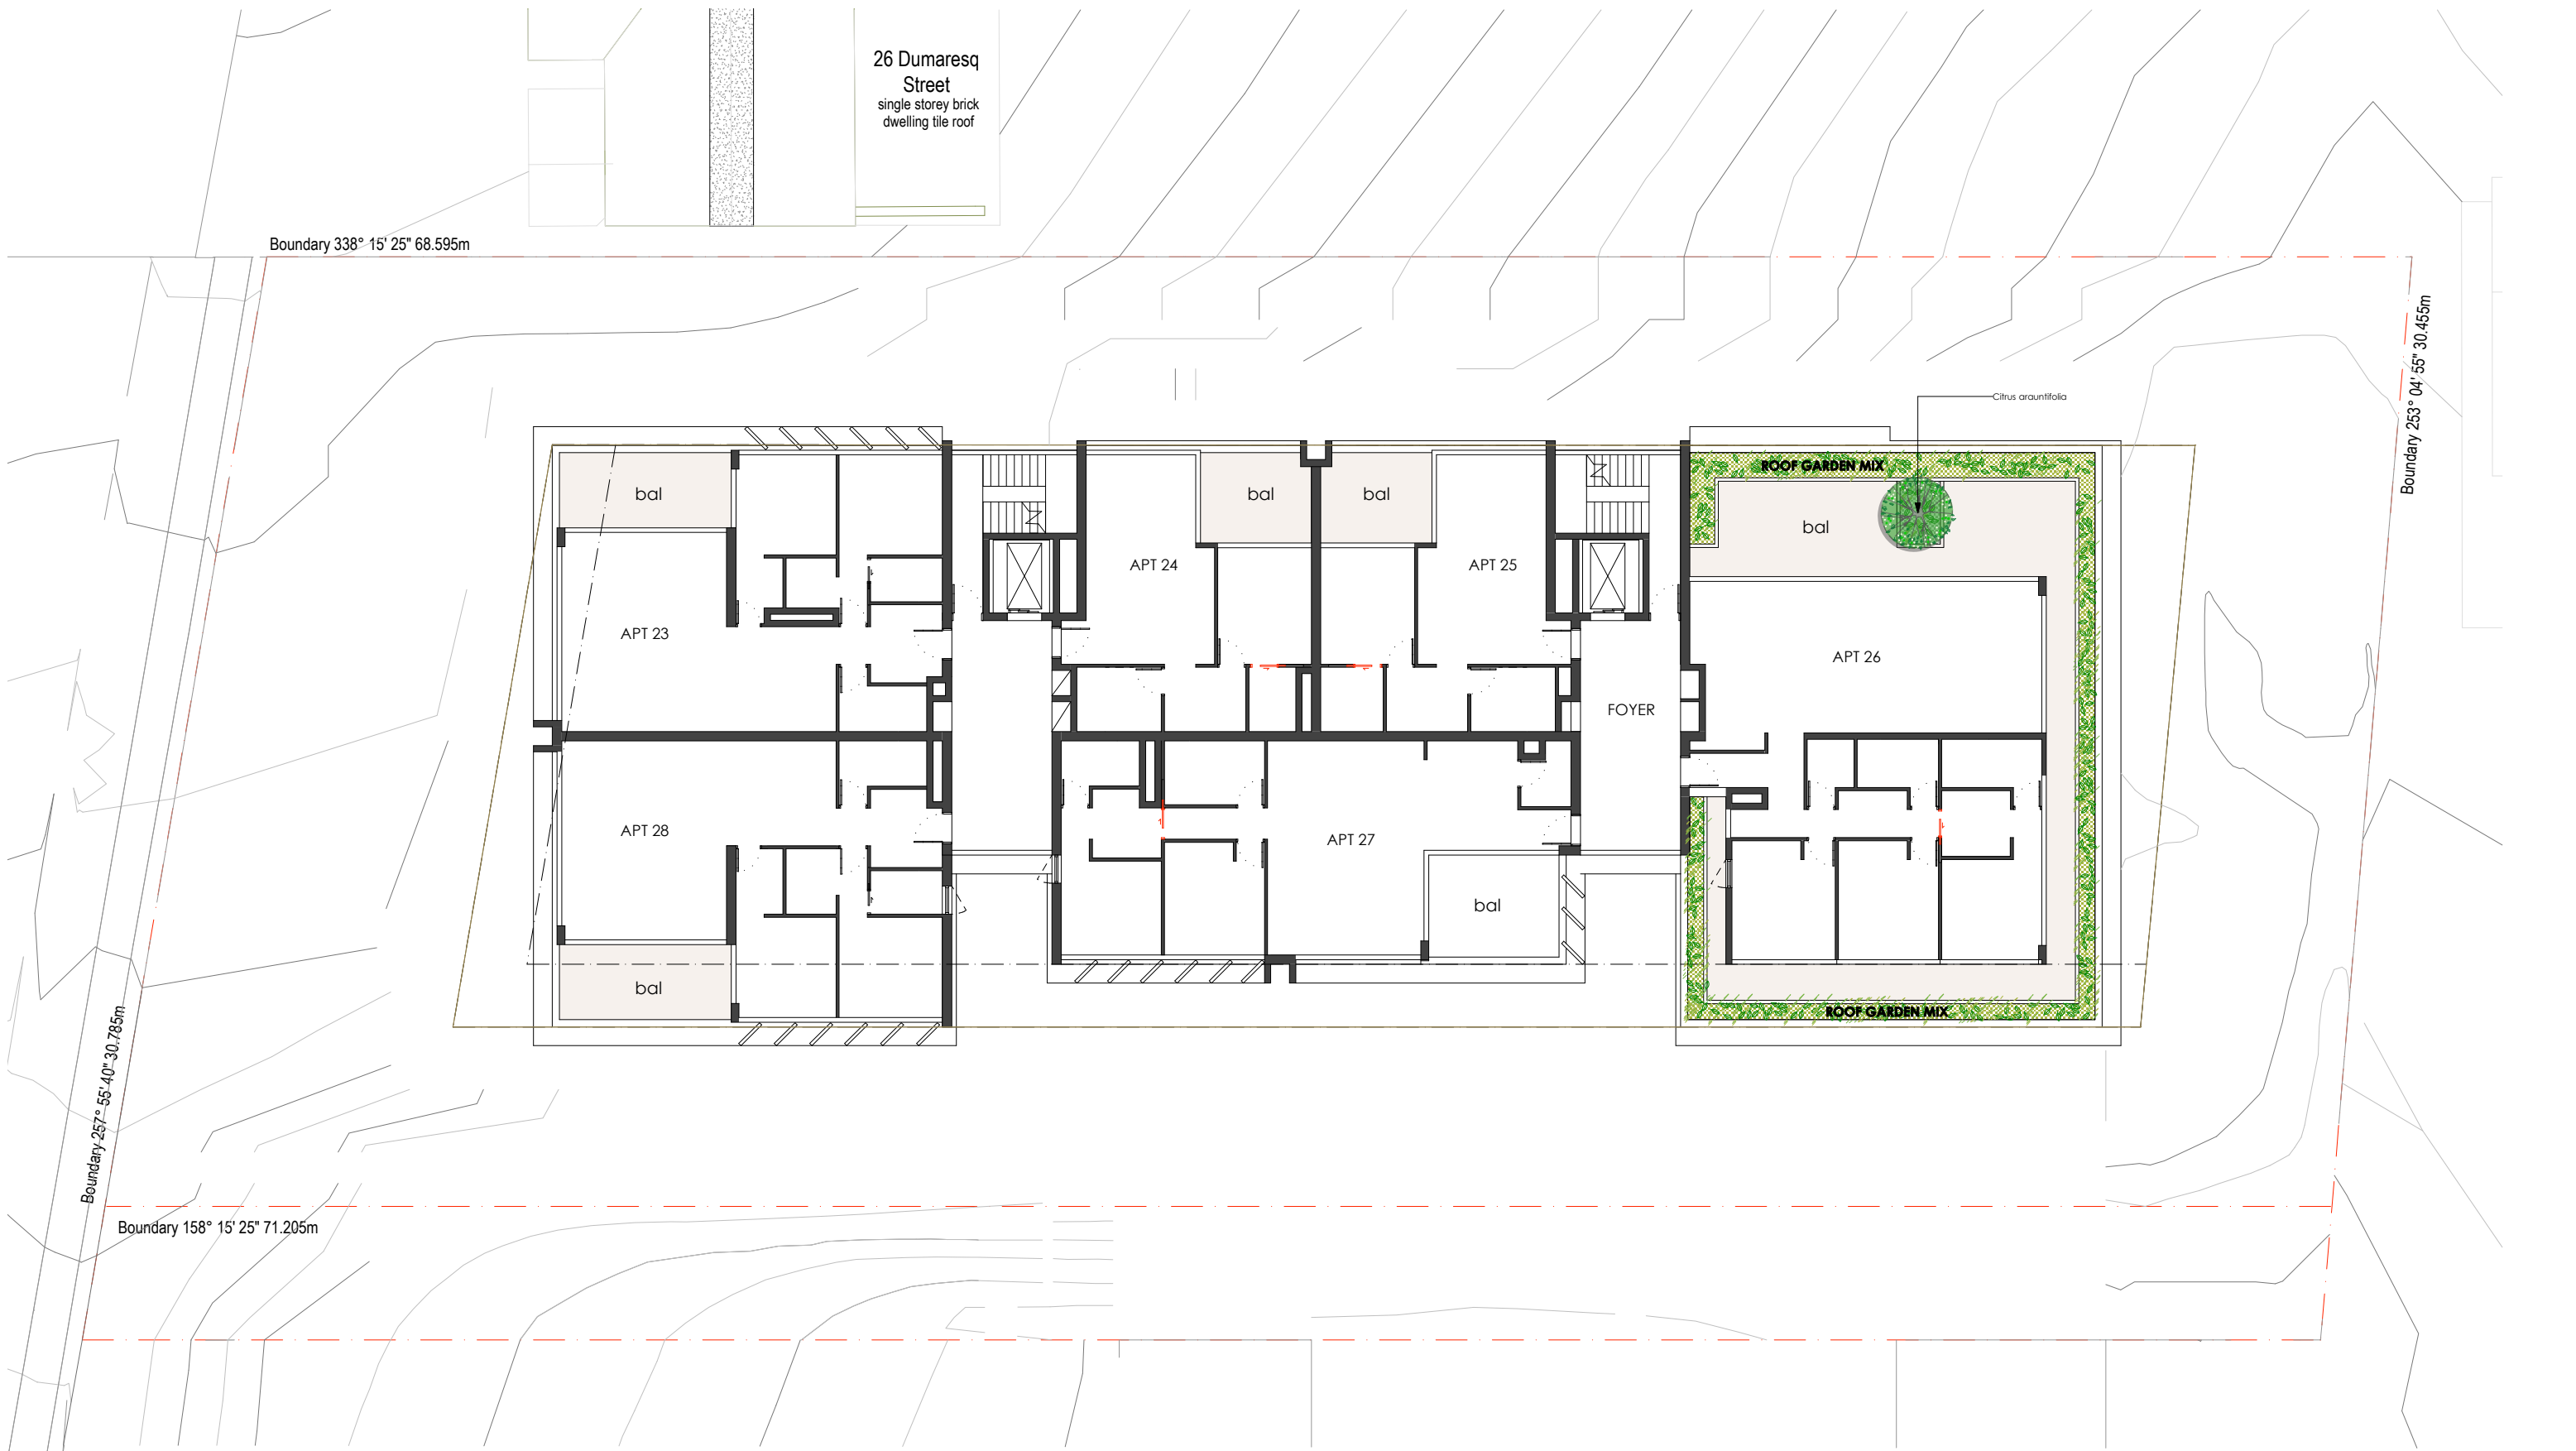

ISSUE	REVISION DESCRIPTION	DATE
E	DEVELOPMENT APPLICATION	25.09.13

JANE IRWIN LANDSCAPE ARCHITECTURE
Level 5, 68-72 Wentworth Avenue
Surry Hills NSW 2010 Australia
T: 61 2 9212 6957F: 61 2 9212 6951
e: jila@jila.net.au w: http://www.jila.net.au


For
Jason Jiang, Australia Wenzhou Group

DRAWN

SW

CHECKED

JI

DATE 25.09.13

SCALE 1:200 @ A3



DRAWING
Third Floor Garden Plan

DRAWING NO.

28-32 DUMARESQ ST, GORDON

L03

THIS DRAWING IS TO BE READ IN CONJUNCTION WITH ALL RELEVANT CONTRACTS, SPECIFICATIONS, REPORTS AND DRAWINGS. COPYRIGHT IS VESTED IN JANE IRWIN LANDSCAPE ARCHITECTURE. DO NOT SCALE FROM DRAWINGS. ALL DIMENSIONS TO BE CONFIRMED WITH SURVEY.



ISSUE	REVISION DESCRIPTION	DATE
E	DEVELOPMENT APPLICATION	25.09.13

JANE IRWIN LANDSCAPE ARCHITECTURE
Level 5, 68-72 Wentworth Avenue
Surry Hills NSW 2010 Australia
T: 61 2 9212 6957F: 61 2 9212 6951
e: jila@jila.net.au w: http://www.jila.net.au



For
Jason Jiang, Australia Wenzhou Group

DRAWN



SW

CHECKED

JI

DATE
25.09.13

SCALE
1:200 @ A3

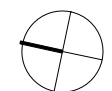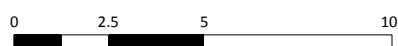
DRAWING

Fourth Floor Garden Plan
28-32 DUMARESQ ST, GORDON

DRAWING NO.

L04

THIS DRAWING IS TO BE READ IN CONJUNCTION WITH ALL RELEVANT CONTRACTS, SPECIFICATIONS, REPORTS AND DRAWINGS. COPYRIGHT IS VESTED IN JANE IRWIN LANDSCAPE ARCHITECTURE. DO NOT SCALE FROM DRAWINGS. ALL DIMENSIONS TO BE CONFIRMED WITH SURVEY.

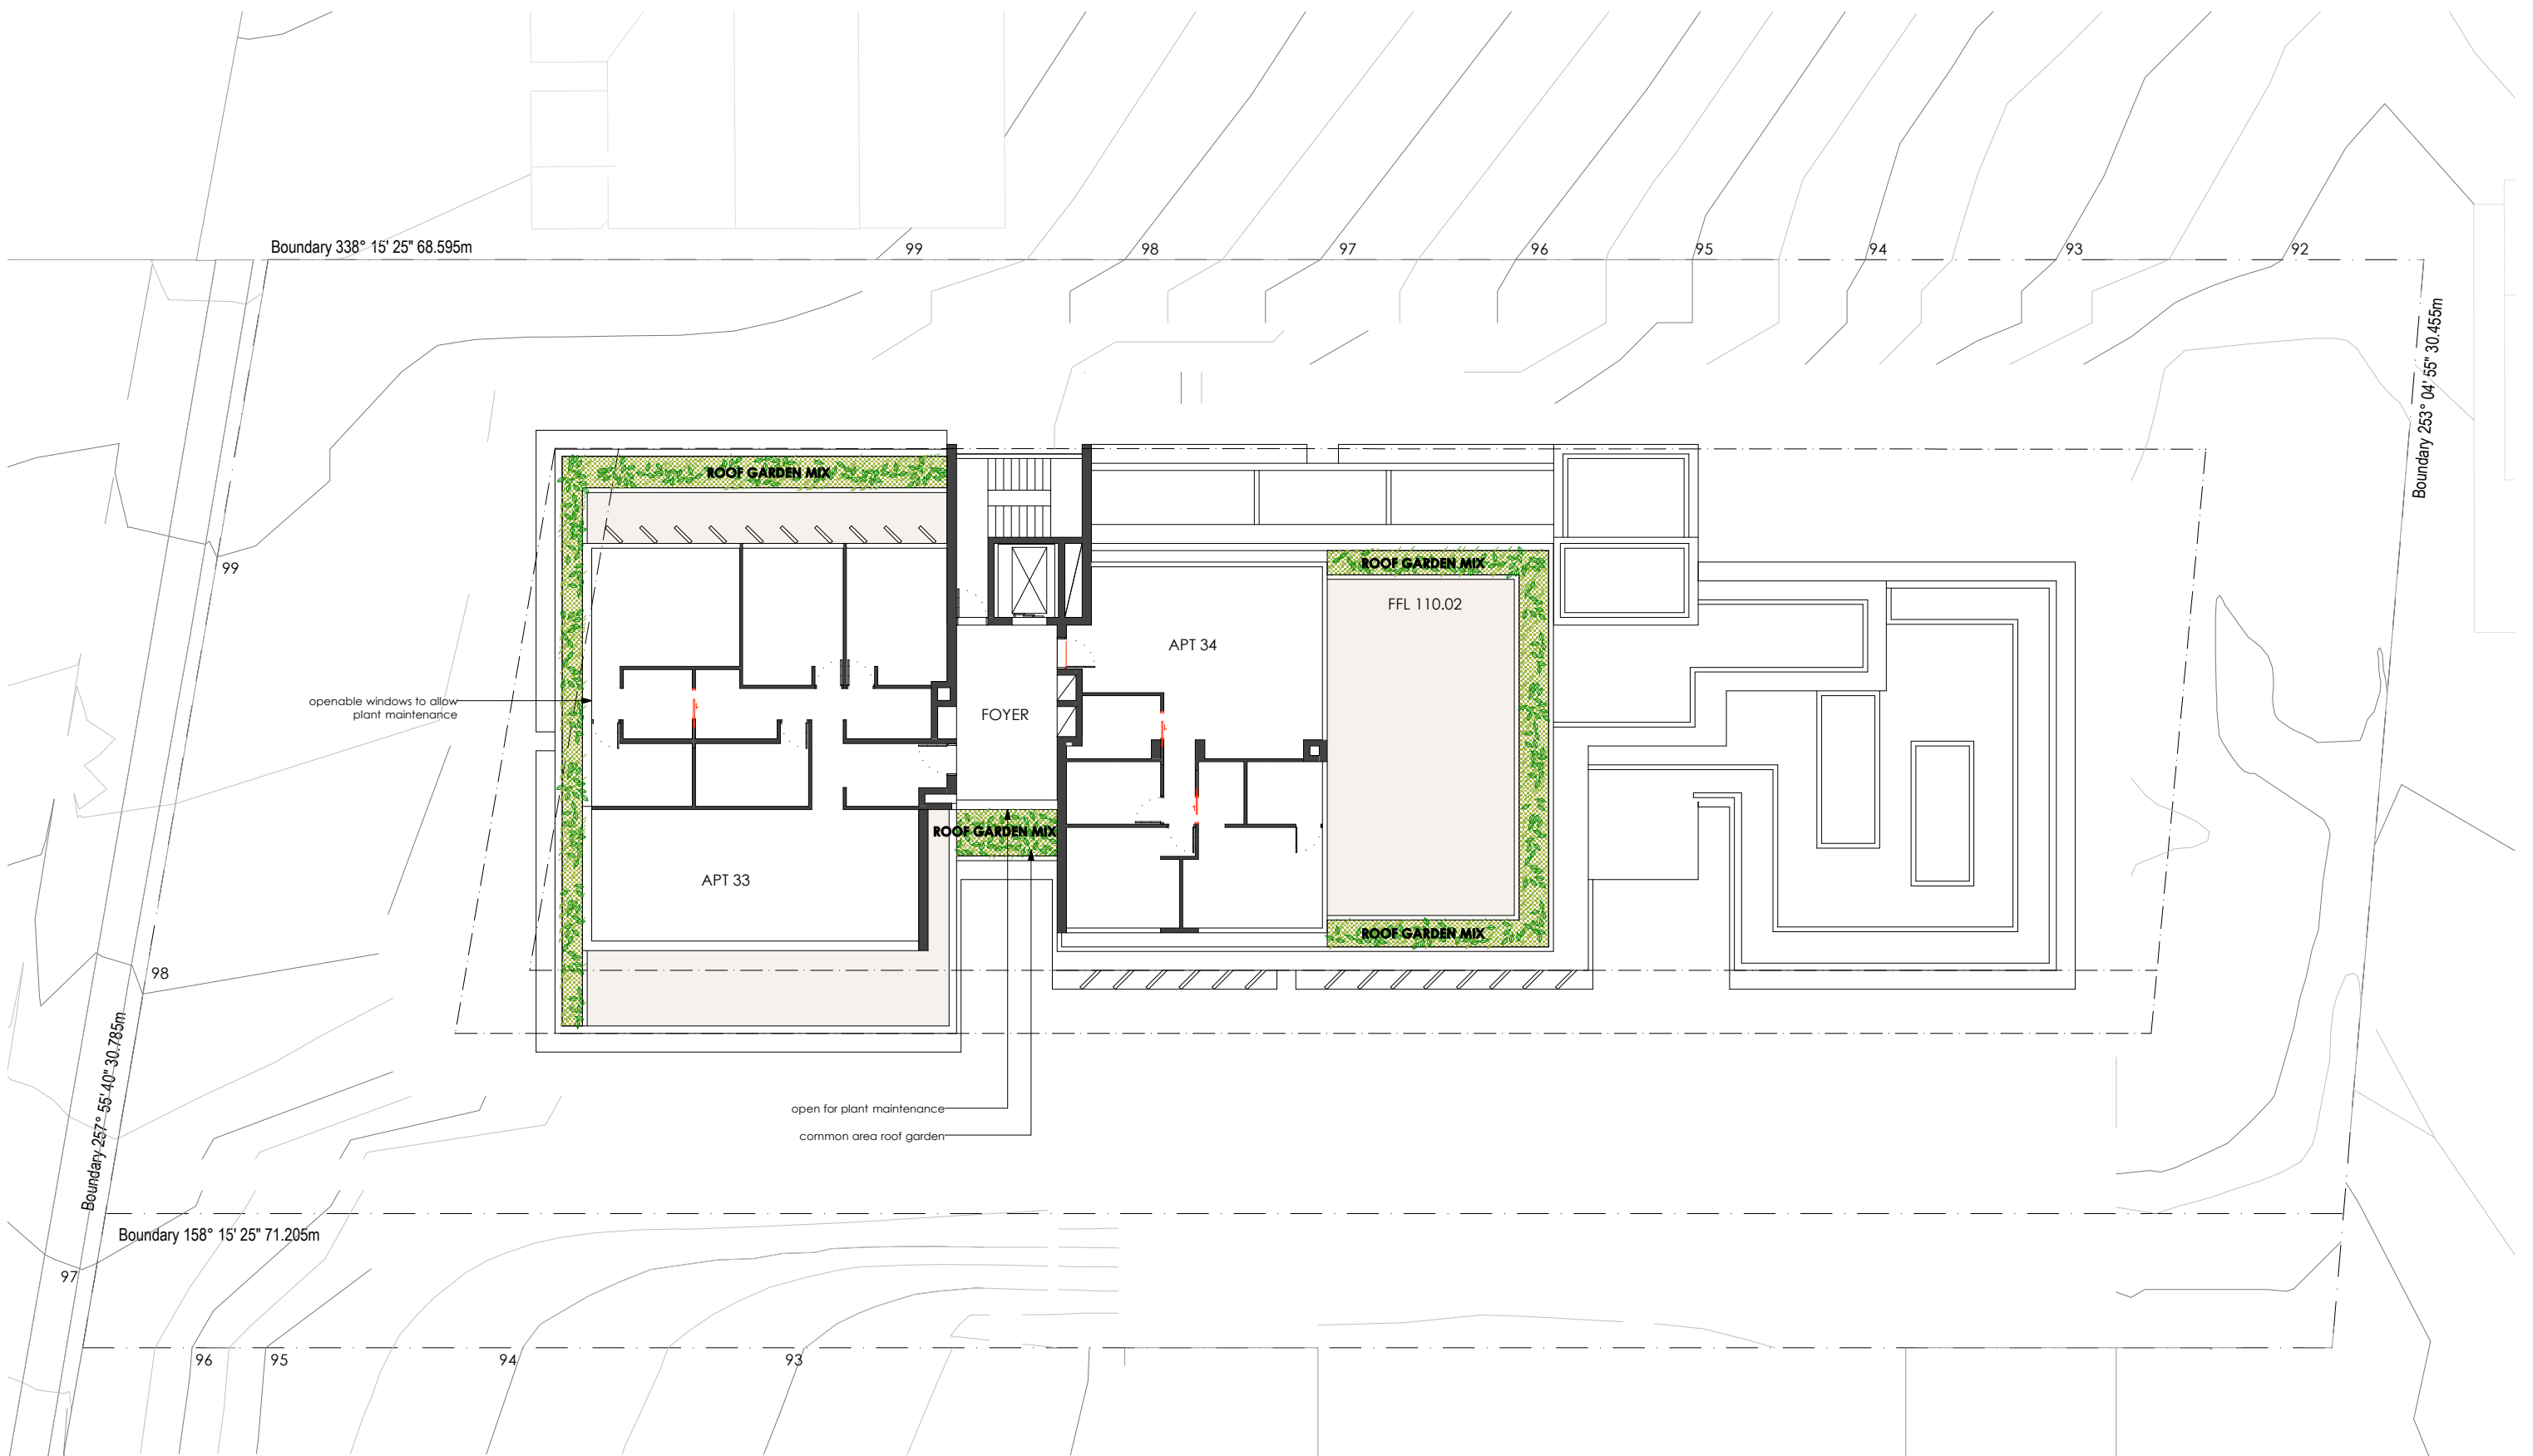

ISSUE		REVISION DESCRIPTION	DATE	JANE IRWIN LANDSCAPE ARCHITECTURE Level 5, 68-72 Wentworth Avenue Surry Hills NSW 2010 Australia T: 61 2 9212 6957F: 61 2 9212 6951 e: jila@jila.net.au w: http://www.jila.net.au For Jason Jiang, Australia Wenzhou Group jila	DRAWN	DATE	25.09.13	 	DRAWING	Fifth Floor Garden Plan		DRAWING NO. L05
E	DEVELOPMENT APPLICATION		25.09.13		SW	SCALE	1:200 @ A3		28-32 DUMARESQ ST, GORDON THIS DRAWING IS TO BE READ IN CONJUNCTION WITH ALL RELEVANT CONTRACTS, SPECIFICATIONS, REPORTS AND DRAWINGS. COPYRIGHT IS VESTED IN JANE IRWIN LANDSCAPE ARCHITECTURE. DO NOT SCALE FROM DRAWINGS. ALL DIMENSIONS TO BE CONFIRMED WITH SURVEY.			
					CHECKED							

Plant schedule				
Botanical name				
Trees				
Angophora floribunda	Rough Barked Apple	15m	endemic	3
Cercis silisquastrum	Judas Tree	6m	exotic	2
Corymbia 'Summer Beauty'	Flowering Eucalypt	5m	native	4
Eucalyptus mannifera	Little Spotty'	6-8m	native	5
Eucalyptus paniculata	Grey Ironbark	25m	endemic	5
Eucalyptus saligna	Sydney Blue Gum	30m	endemic	5
Glochidion ferdinandi	Cheese Tree	10m	endemic	1
Lagerstroemia indica	Crepe Myrtle	6-8m	exotic	2
Leptospermum petersonii	Lemon Scented Tea Tree	4m	native	4
Sapium sebiferum	Chinese Tallow Tree	10m	exotic	1
Planting Type 1 - lower				
Screening				
Austromyrtus dulcis	Midgen Berry	2m	native	
Baeckea linifolia	Weeping Baeckea	3m	native	
Bauera rubioides	River Rose	1.5m	native	
Syzygium wilsonii	Powderpuff Lilly Pilly	3m	native	
Shrub Layer				
Blechnum cartilagineum	Gristle Fern	1.5m	endemic	
Correa 'Dusky Bells'		600mm-1m	native	
Cyrtomium falcatum	Holly Fern	600-900mm	native	
Doryanthes excelsa	Gymea Lily	to 4m	native	
Plectranthus argentatus	Silver plectranthus	1m	native	
Groundcovers				
Dichondra repens	Kidney Weed	300mm	endemic	
Selaginella kraussiana	Club Moss	100mm	native	
Viola hederacea	Native Violet	150mm	endemic	
Planting Type 2 - wild				
Screening				
Ceratopetalum gummiferum	NSW Christmas Bush	5m	native	
Fuchsia magellanica	Hardy Fuchsia	2-3m	exotic	
Luculia gratissima	Luculia	2.4	exotic	
Shrub Layer				
Arthropodium cirratum	Areniga Lilly	600mm	exotic	
Cistus x lustanicus	White Rock Rose	600mm	exotic	
Correa 'Dusky Bells'		600mm-1m	native	
Dietes robinsoniana	Wedding Lily	1.5m	native	
Fuchsia corale	Red Flowering Fuchsia	1-1.5m	exotic	
Gardenia	Gardenia	500mm	exotic	
Heliotropium arborescens	Cherry Pie	750mm	exotic	
Plectranthus argentatus	Silver plectranthus	1m	native	
Groundcovers				
Dichondra repens	Kidney Weed	300mm	endemic	
Thymus serpyllum	Mother of Thyme	50mm	exotic	
Viola hederacea	Native Violet	150mm	endemic	
Planting Type 3 - upper				
Screening				
Breynia oblongifolia	Coffee bush	3m	300mm	
Grevillea sericea	Pink Spider Flower	1m	native	
Shrub Layer				
Correa 'Dusky Bells'		600mm-1m	native	
Correa glabra		700mm	native	
Dianella caerulea	Native fushia	1m	endemic	
Doryanthes excelsa	Gymea Lily	to 4m	native	
Goodenia ovata	Hop Goodenia	1m	native	
Grevillea capitellata	Nodding Spider Flower	1m	native	
Liriope 'Evergreen Giant'		300-400mm	native	
Groundcovers				
Dichondra repens	Kidney Weed	300mm	endemic	
Viola hederacea	Native Violet	150mm	endemic	
Fernery Mix				
Adiantum aethiopicum	Maidenhair Fern	400mm	endemic	
Asplenium flabellifolium	Necklace Fern	150mm	endemic	
Adiantum formosum	Giant Maidenhair	1.2m	native	
Asplenium australasicum	Birds Nest Fern	800mm	native	
Asplenium bulbiferum	Hen & Chicken Fern	800mm	native	
Austromyrtus dulcis	Midyam Berry	1m	native	
Bauera rubioides	Dog Rose	2m	native	
Blechnum cartilagineum	Gristle Fern	1.5m	endemic	
Calochlaena dubia	Common Ground Fern	1.5m	native	
Cyathea australis	Rough Tree Fern	10m	endemic	
Doodia aspera	Prickly Rasp Fern	300mm	endemic	
Gleichenia dicarpa	Pouched Coral Fern	1.8m	native	
Libertia paniculata	Branching Grass Flag	300mm	native	
Polyscias sambucifolia ssp. 1	Elderberry Panax	5m	endemic	
Viola hederacea	Native Violet	150mm	endemic	
Roof Garden Mix				
Agave attenuata	Agave	300mm	exotic	
Callistemon viminalis 'Slim'	Bottlebrush	3m	native	
Carpobrotus glaucescens	Pig Face	150mm	native	
Chrysocephalum apiculatum	Yellow Buttons	200mm	native	
Citrus aurantifolia	Tahitian Lime	4.5-6m	exotic	
Dianella caerulea	Paroo Lily	1m	endemic	
Dichondra 'Silver Falls'	Dichondra 'Silver Falls'	150mm	native	
Kalanchoe thyrsiflora	Flapjack	200mm	exotic	
Myoporum parvifolium	Creeping Boobialla	100mm	native	
Rosmarinus officialis	Rosemary	1m	exotic	
Rosmarinus 'Prostratus'	Ground covering Roseman	350mm	exotic	
Senecio serpens	Blue Chalk Sticks	300mm	exotic	
Themeda australis 'Mingo'	Kangaroo Grass	150-200mm	native	
Thymus vulgaris	Common Thyme	200mm	exotic	
Westringia fruticosa	Coastal Rosemary	2m	native	
Westringia fruticosa 'Smokey'	Coastal Rosemary	1m	native	



Lagerstroemia indica



Corymbia 'Summer Beauty'



Angophora floribunda



Leptospermum petersonii



Cercis silisquastrum



Sapium sebiferum



Eucalyptus paniculata



Grevillea sericea



Breynia oblongifolia



Baeckea linifolia



Syzygium wilsonii



Kalanchoe thyrsiflora



Agave attenuata



Eucalyptus saligna



Glochidion ferdinandi



Liriope muscari



Dichondra repens



Selaginella kraussiana



Goodenia ovata



Fuschia corale




Westringia fruticosa



Bauera rubioides



Austromyrtus dulcis

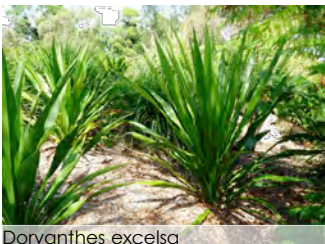

Doryanthes excelsa



Arthropodium cirratum



Ceratopetalum gummiferum



Plectranthus argentatus



Rosmarinus officinalis



Senecio serpens



Thymus vulgaris



Dietes robinsoniana



Correa 'Dusky Bells'



Asplenium australasicum



Blechnum cartilagineum



Citrus aurantifolia



Chrysocephalum apiculatum



Westringia 'Smokey'



Cyrtomium falcatum



Asplenium flabellifolium



Cyathea australis

ISSUE	REVISION DESCRIPTION	DATE
B	DEVELOPMENT APPLICATION	11.06.13

JANE IRWIN LANDSCAPE ARCHITECTURE
Level 5, 68-72 Wentworth Avenue
Surry Hills NSW 2010 Australia
T: 61 2 9212 6957F: 61 2 9212 6951
e: jila@jila.net.au w: http://www.jila.net.au

For
Jason Jiang, Australia Wenzhou Group

jila

DRAWN
SW
CHECKED
JI

DATE 23.07.13
SCALE VARIES
0 2.5 5 10

DRAWING
Planting Schedule
28-32 DUMARESQ ST, GORDON
THIS DRAWING IS TO BE READ IN CONJUNCTION WITH ALL RELEVANT CONTRACTS, SPECIFICATIONS, REPORTS AND DRAWINGS. COPYRIGHT IS VESTED IN JANE IRWIN LANDSCAPE ARCHITECTURE. DO NOT SCALE FROM DRAWINGS. ALL DIMENSIONS TO BE CONFIRMED WITH SURVEY.

DRAWING NO.
L06