


CANTERBURY ROAD

BELMONT ROAD

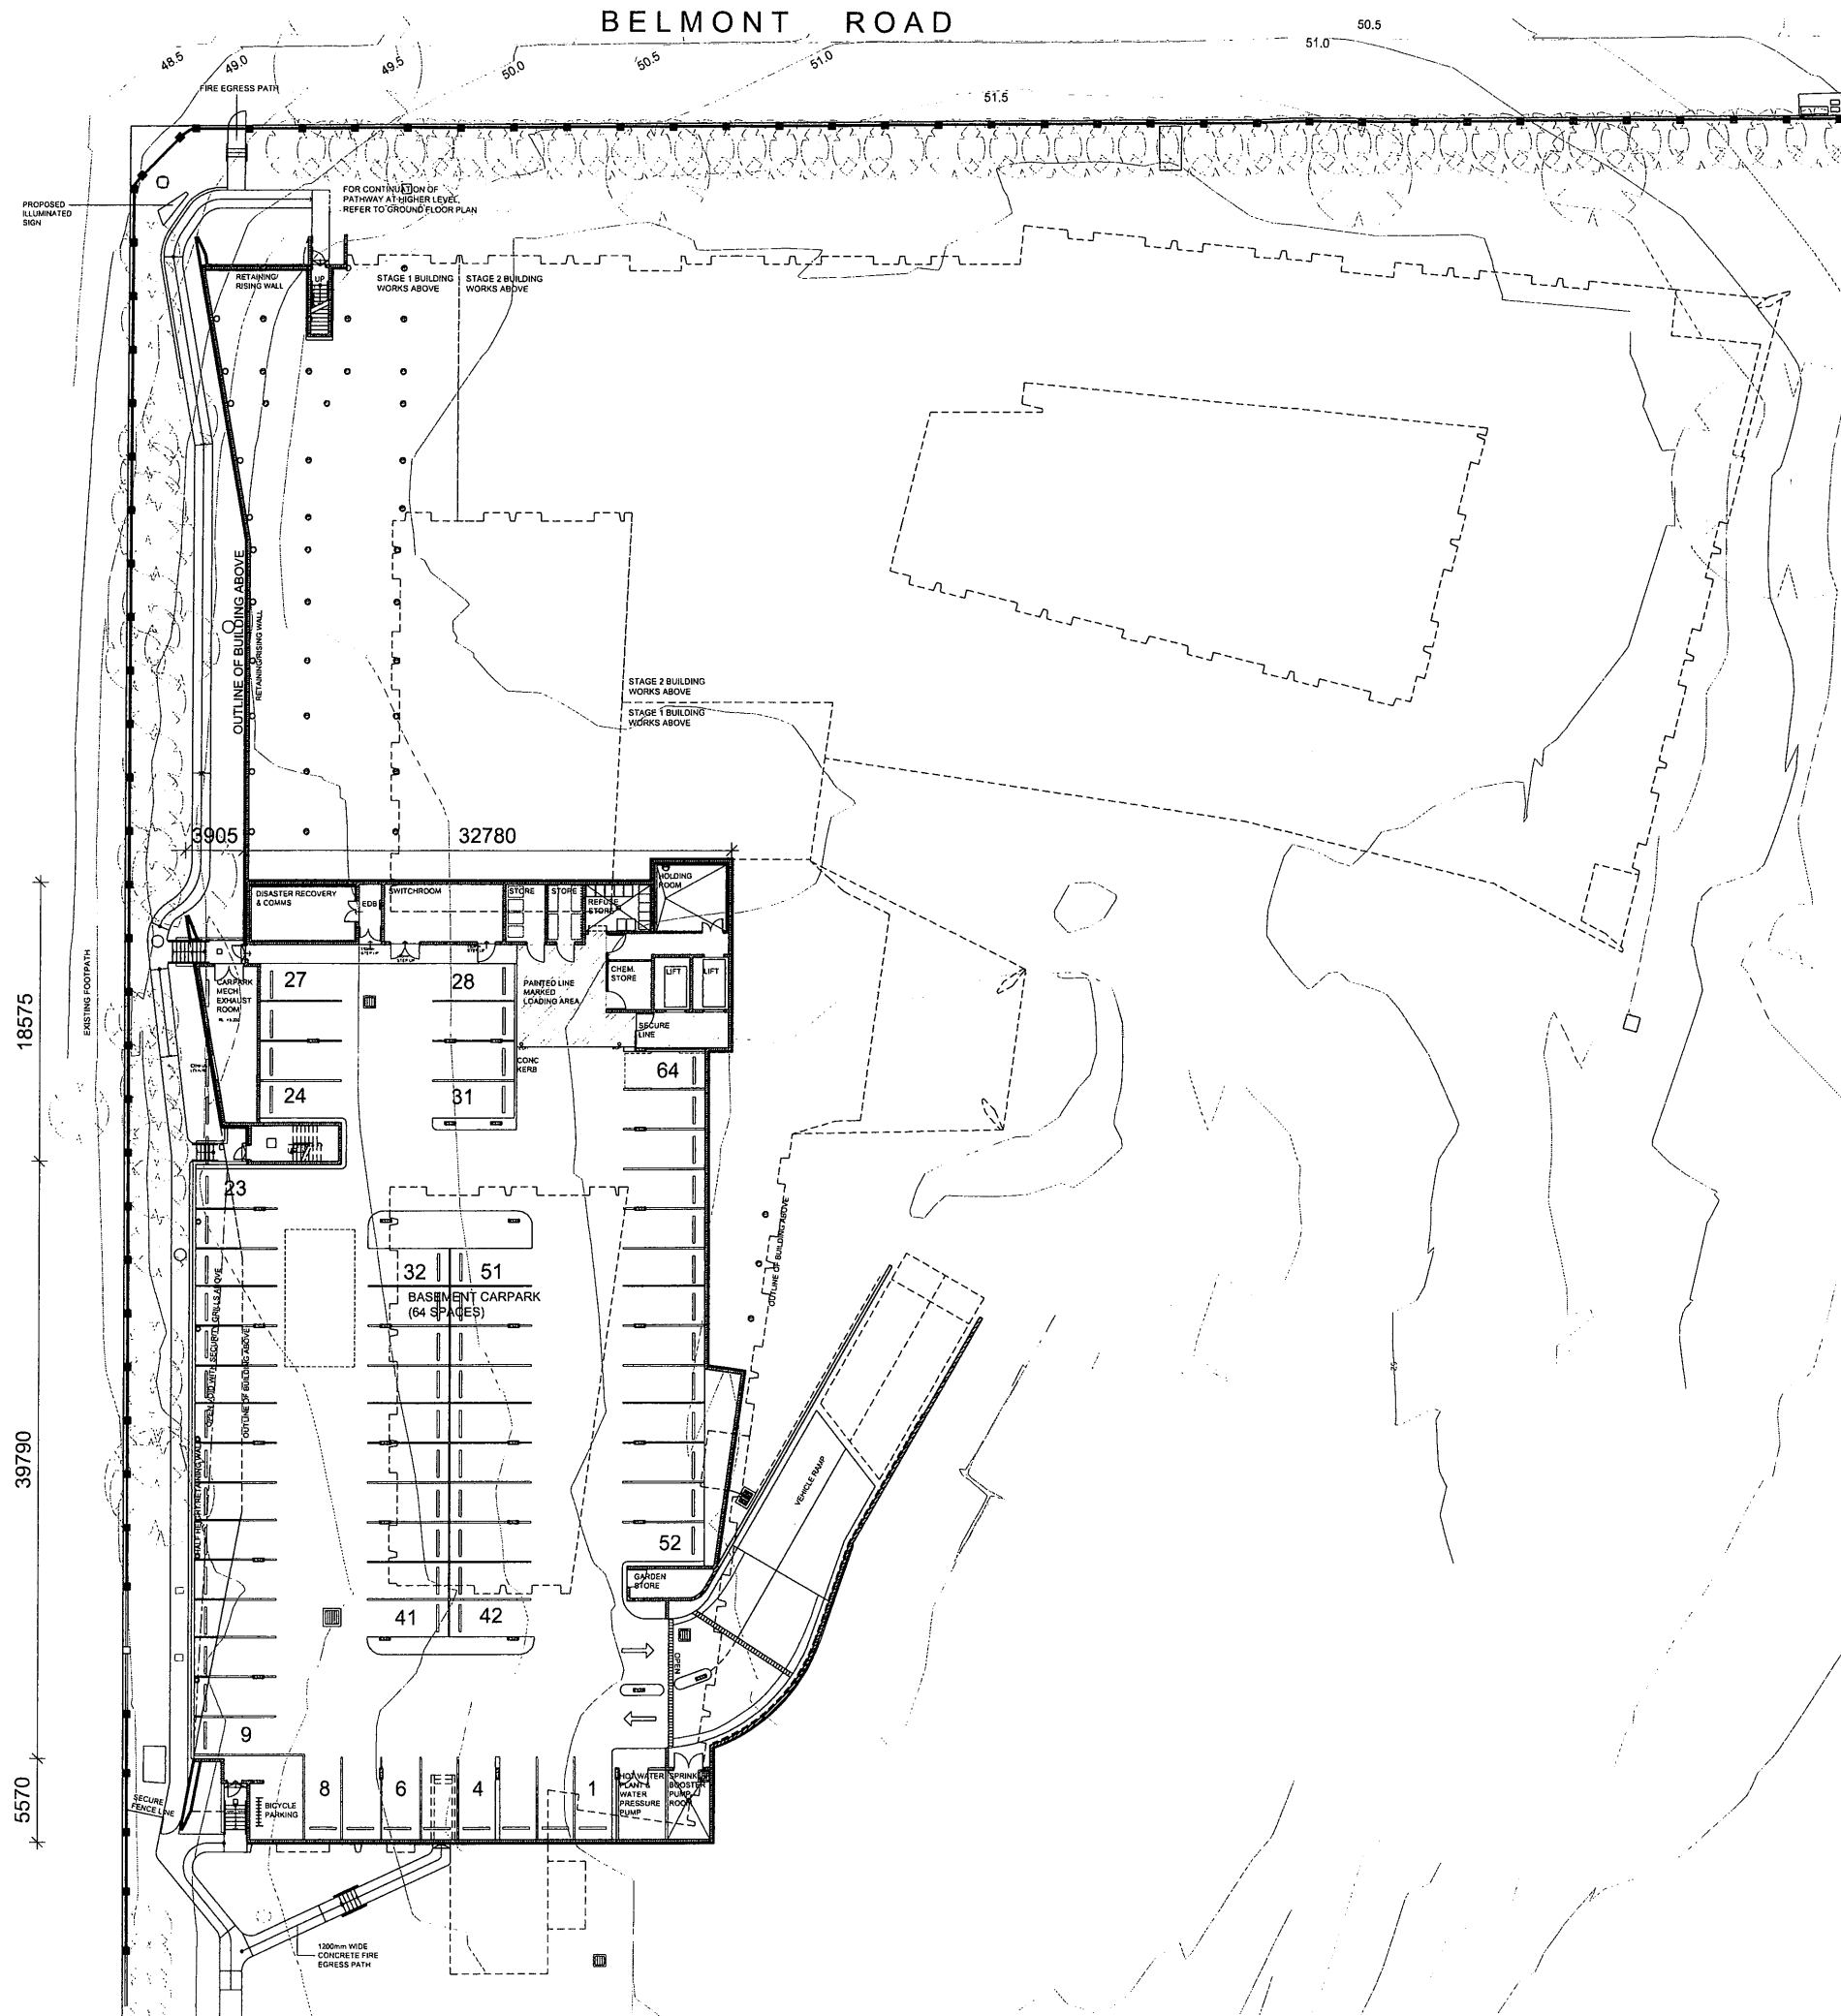

AMENDMENTS		
ISSUE DESCRIPTION	APPROVED	SIGNED
P1 PRELIMINARY ISSUE	IB	04-03-2013
P2 ISSUE FOR PROGRESS	BC	07-03-2013
P3 ISSUE FOR CLIENT REVIEW	PO	13-03-2013
P4 ISSUE FOR INFORMATION	BC	18-03-2013
P5 ISSUE FOR INFORMATION	BC	22-03-2013
P6 ISSUE FOR CLIENT REVIEW	BC	08-04-2013
P7 CO-ORDINATION ISSUE	BC	12-04-2013
P8 CO-ORDINATION ISSUE	BC	20-04-2013
P9 PRE-DA COSTING ISSUE	BC	03-05-2013
P10 CO-ORDINATION ISSUE	BC	13-05-2013
P11 CO-ORDINATION ISSUE	BC	17-05-2013
P12 ISSUED FOR CLIENT REVIEW	BC	26-05-2013
P13 CO-ORDINATION ISSUE	BC	26-05-2013
A DA ISSUE	BC	26-07-2013
B DA MODIFICATION	BC	

CONCEPTS AND INFORMATION CONTAINED IN THIS DRAWING ARE COPYRIGHT AND MAY NOT BE REPRODUCED IN WHOLE OR PART OR BY ANY MEANS, WITHOUT THE WRITTEN PERMISSION OF JACKSON TEECE. THIS DRAWING IS FOR THE EXCLUSIVE USE OF THE CLIENT AND IS NOT TO BE USED FOR ANY OTHER PROJECT. DIMENSIONS SHOWN ON THIS DRAWING SHALL TAKE PRECEDENCE OVER ANY DISCREPANCIES AND BEAT INSTRUCTIONS.

THIS DRAWING HAS BEEN REVIEWED FOR

[Signature] *[Signature]*
ASSOCIATE PROJECT ARCHITECT

PROJECT MANAGEMENT
Crown Project Services
Level 10, 2 Spigg Street, Sydney NSW 2000
T: (02) 9554 4400 F: (02) 9554 4400
E: steven.bird@crownproject.com.au

QUANTITY SURVEYING
Willie & Woodland
Level 5, 815 Pacific Highway, Crowswood NSW 2067
T: (02) 9411 7777 F: (02) 9411 7745
E: willie@willieandwoodland.com.au

TOWN PLANNING
BBC Consulting Planners
55 Mountain Street, Boroondara NSW 2007
T: (02) 9554 4400 F: (02) 9554 4400
E: dan.bird@crownproject.com.au

SCA ADVISORY
Blackett Maguire + Goldsmith
PO Box 187, Boroondara NSW 2007
T: (02) 9554 4400 F: (02) 9554 4400
E: dan.bird@crownproject.com.au

LANDSCAPE ARCHITECT
Tract
Level 8, 80 Mount Street, North Sydney NSW 2060
T: (02) 9554 4400 F: (02) 9554 4400
E: jason@tract.com.au

CIVIL ENGINEERING
Wood & Griffe Engineers
Level 2, 415 Lachlan Street, Sydney NSW 2000
T: (02) 9554 4400 F: (02) 9554 4400
E: jason@tract.com.au

STRUCTURAL ENGINEERING
Wood & Griffe Engineers
Level 2, 415 Lachlan Street, Sydney NSW 2000
T: (02) 9554 4400 F: (02) 9554 4400
E: jason@tract.com.au

MECHANICAL ENGINEERING
Wood & Griffe Engineers
Level 2, 415 Lachlan Street, Sydney NSW 2000
T: (02) 9554 4400 F: (02) 9554 4400
E: jason@tract.com.au

ELECTRICAL ENGINEERING
Wood & Griffe Engineers
Level 2, 415 Lachlan Street, Sydney NSW 2000
T: (02) 9554 4400 F: (02) 9554 4400
E: jason@tract.com.au

HYDRAULIC PREVENTION ENGINEERING
Wood & Griffe Engineers
Level 2, 415 Lachlan Street, Sydney NSW 2000
T: (02) 9554 4400 F: (02) 9554 4400
E: jason@tract.com.au

TRAVEL ENGINEERING
TET Consulting
PO Box 210, Boroondara NSW 2007
T: (02) 9554 4400 F: (02) 9554 4400
E: jason@tract.com.au

SURVEYOR
John M Daly & Associates
PO Box 20, Campbelltown NSW 2560
T: (02) 4638 1000 F: (02) 4638 1013
E: john.m.daly@jmd.com.au

ACOUSTIC ENGINEERING
Wood & Griffe Engineers
Level 2, 415 Lachlan Street, Sydney NSW 2000
T: (02) 9554 4400 F: (02) 9554 4400
E: jason@tract.com.au

SCA SECTION 2 ENERGY EFFICIENCY
Wood & Griffe Engineers
Level 2, 415 Lachlan Street, Sydney NSW 2000
T: (02) 9554 4400 F: (02) 9554 4400
E: jason@tract.com.au

SERVERY, CAFE & LAUNDRY DESIGN
Universal Foodservice Designs Pty Ltd
PO Box 20, Campbelltown NSW 2560
T: (02) 4638 1000 F: (02) 4638 1013
E: jason@tract.com.au

FIRE ENGINEERING
Innova Services Pty Ltd
PO Box 104, Haymarket NSW 1540
T: (02) 9554 4400 F: (02) 9554 4400
E: jason@tract.com.au


The Whiddon Group
dignity.integrity.growth

CLIENT
THE WHIDDON GROUP

BASEMENT PLAN

DATE	SCALE @ B1	DRAWN
MARCH 2013	1:200	BC
PROJECT NUMBER	DRAWING No.	ISSUE
2012087	DA100	B

PROJECT
160 BED RESIDENTIAL AGED CARE FACILITY
81 BELMONT ROAD, GLENFIELD, NSW 2167

Jackson Teece Architecture
741 Hunter Street
Newcastle West New South Wales 2302 Australia
T: 61 2 9560 3369 F: 61 2 9560 5177
E: newcastle@jacksonteece.com.au
Jackson Teece Corporate NSW Pty Ltd
Trading as Jackson Teece
ABN 14 003 921 760
Residential Services Unit (R001013)

JACKSON TEECE