




A SECTION THROUGH NORTHERN & EASTERN COURTYARD
1:200

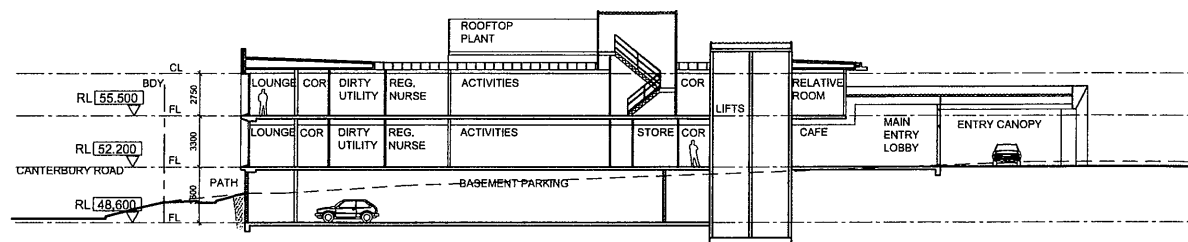

B SECTION
1:200

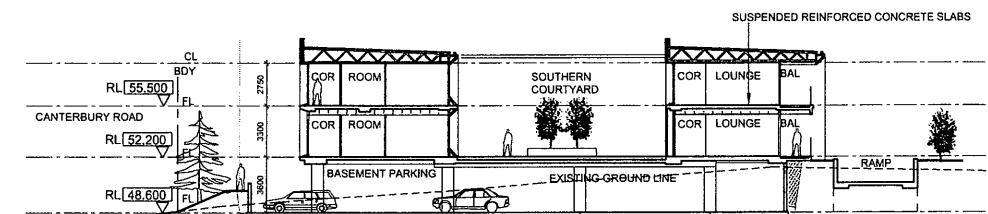

C SECTION THROUGH SOUTHERN COURTYARD
1:200

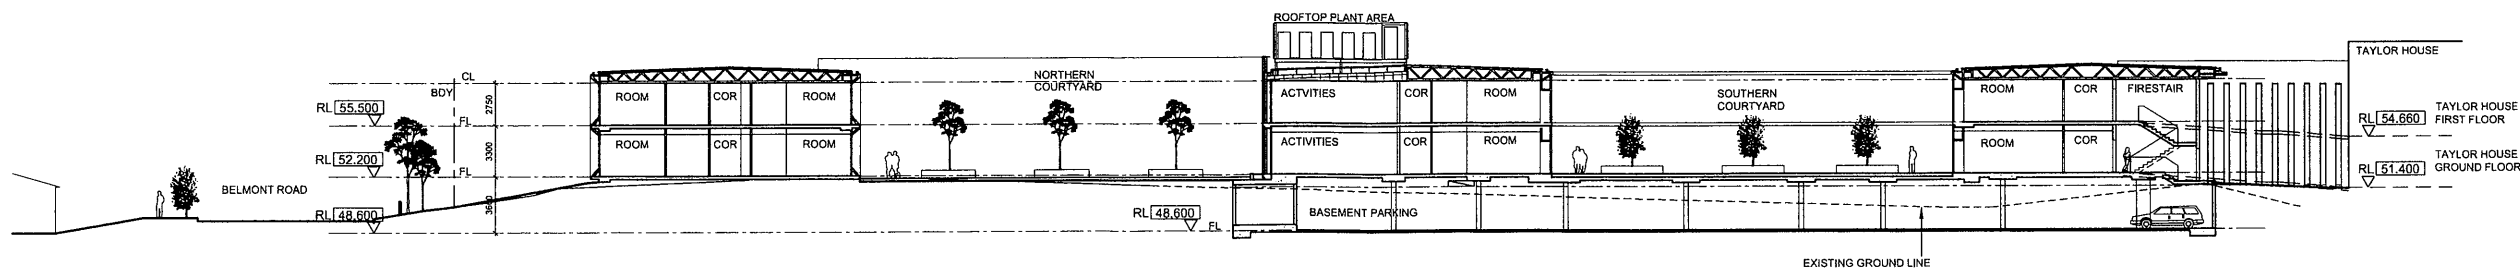

D LONG SECTION THROUGH NORTHERN AND SOUTHERN COURTYARDS
1:200

ISSUE DESCRIPTION	APPROVED	SIGNED	DATE
P1 ISSUED FOR LA BRIEFING	JB		05-02-2013
P2 ISSUED FOR COST UPDATE	BC		07-03-2013
P3 ISSUED FOR INFORMATION	BC		16-04-2013
P4 PRE-DA COSTING ISSUE	BC		03-05-2013
P5 ISSUED FOR CLIENT REVIEW	BC		21-05-2013
A DA ISSUE	PD		30-05-2013
B DA MODIFICATION	PD		26-07-2013

CONCEPTS AND INFORMATION CONTAINED IN THIS DRAWING ARE COPYRIGHT AND MAY NOT BE REPRODUCED OR TRANSMITTED IN ANY FORM OR BY ANY MEANS, WITHOUT THE WRITTEN PERMISSION OF JACKSON TEECE. DO NOT SCALE THIS DRAWING. USE PROPORTION: DIMENSIONS: ONLY. VERIFY ALL PROJECT DIMENSIONS BEFORE COMMENCING ON-SITE WORK OR OFF-SITE FABRICATION. NOTIFY JACKSON TEECE OF ANY DISCREPANCIES AND SEEK RESOLUTION.

THIS DRAWING ISSUE HAS BEEN REVIEWED FOR
DEVELOPMENT APPLICATION

John Clark
ASSOCIATE PROJECT ARCHITECT

PROJECT MANAGEMENT
Crown Project Services
Level 15, 3 Spring Street, Sydney NSW 2000
T: (02) 9332 4420 F: (02) 9332 4430
E: rebecca.hill@crownproject.com.au

QUANTITY SURVEYING
Wilde & Woodland
Level 5, 515 Pacific Highway, Chateau NSW 2067
T: (02) 9411 2777 F: (02) 9411 7845
E: willie@wildeandwoodland.com.au

TOWN PLANNING
BBC Consulting Planners
55 Macquarie Street, Sydney NSW 2007
T: (02) 9211 4099 F: (02) 9211 2740
E: bbc@bbcplanners.com.au

SCA ADVISORY
Blackett Maguire + Goldsmith
PO Box 167, Broadway NSW 2007
T: (02) 9211 7777 F: (02) 9211 7774
E: blm@blm.com.au

LANDSCAPE ARCHITECT
Tribal
Level 5, 80 Mount Street, North Sydney NSW 2060
T: (02) 9554 3733 F: (02) 9554 3825
E: tribal@tribal.com.au

CIVIL ENGINEERING
Wood & Grieve Engineers
Level 3, 415 Macquarie Street, Sydney NSW 2000
T: (02) 9211 4500 F: (02) 9211 4200
E: info@wogeng.com.au

STRUCTURAL ENGINEERING
Wood & Grieve Engineers
Level 3, 415 Macquarie Street, Sydney NSW 2000
T: (02) 9211 4500 F: (02) 9211 4200
E: info@wogeng.com.au

MECHANICAL ENGINEERING
Wood & Grieve Engineers
Level 3, 415 Macquarie Street, Sydney NSW 2000
T: (02) 9211 4500 F: (02) 9211 4200
E: info@wogeng.com.au

ELECTRICAL ENGINEERING
Wood & Grieve Engineers
Level 3, 415 Macquarie Street, Sydney NSW 2000
T: (02) 9211 4500 F: (02) 9211 4200
E: info@wogeng.com.au


HYDRAULIC/PREVENTION ENGINEERING
Wood & Grieve Engineers
Level 3, 415 Macquarie Street, Sydney NSW 2000
T: (02) 9211 4500 F: (02) 9211 4200
E: info@wogeng.com.au

TRAFFIC ENGINEERING
TEF Consulting
PO Box 316, Bondi NSW 2026
T: (02) 9332 2024 F: (02) 9332 2022
E: info@tefconsulting.com.au

SURVEYOR
Tablelands & Butsworth Surveyors
PO Box 1435, Bathurst NSW 2770
T: (02) 8331 4318 F: (02) 8331 4321
E: info@tablelandsandbutsworth.com.au

ACOUSTIC ENGINEERING
Wood & Grieve Engineers
Level 3, 415 Macquarie Street, Sydney NSW 2000
T: (02) 9211 4500 F: (02) 9211 4200
E: info@wogeng.com.au

LAUNDRY DESIGN
Universal Foodservice Designs Pty Ltd
PO Box 230, Cootamundra NSW 2593
T: (02) 4339 0630 M: (02) 9422 444 834
E: info@ufd.net.au

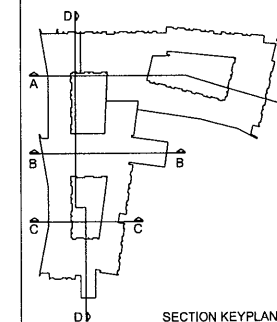

The Whiddon Group
dignity · integrity · growth

CLIENT
THE WHIDDON GROUP

SECTIONS

DATE	SCALE @ B1	DRAWN
MARCH 2013	1:200	PG
PROJECT NUMBER	DRAWING No.	ISSUE
2012087	DA400	B

PROJECT
160 BED RESIDENTIAL AGED CARE FACILITY
81 BELMONT ROAD, GLENFIELD, NSW 2167

Jackson Teece Architecture
744 Hunter Street
Newcastle West New South Wales 2302 Australia
T 61 2 4960 5100 F 61 2 4960 6077
E rebecca@jacksonteece.com
Jackson Teece Charman Vella Pty Ltd
Trading as Jackson Teece
ABN 15 683 821 790
Registered Architect (No. 1271)

JACKSON TEECE