



Notes
The information contained in this document is copyright and may not be used or reproduced for any other project or purpose.
Verify all dimensions and levels on site and report any discrepancies to dwpsuters for direction prior to the commencement of work.
Drawings are to be read in conjunction with all other contract documents.
Use figured dimensions only. Do not scale from drawings. dwpsuters cannot guarantee the accuracy of content and format for copies of drawings issued electronically.
The completion of the Issue Details Checked and Authorised section is confirmation of the status of the drawing. The drawing shall not be used for construction unless endorsed 'For Construction' and authorised for issue.
© SUTERS ARCHITECTS PTY LTD
Registered Business Name dwpsuters ABN 63 129 614 713
Robert Macdonald Nominated Architect NSW ABR 4499




1 NORTH KILLEATON RD FENCE ELEVATION
DA401 1:200

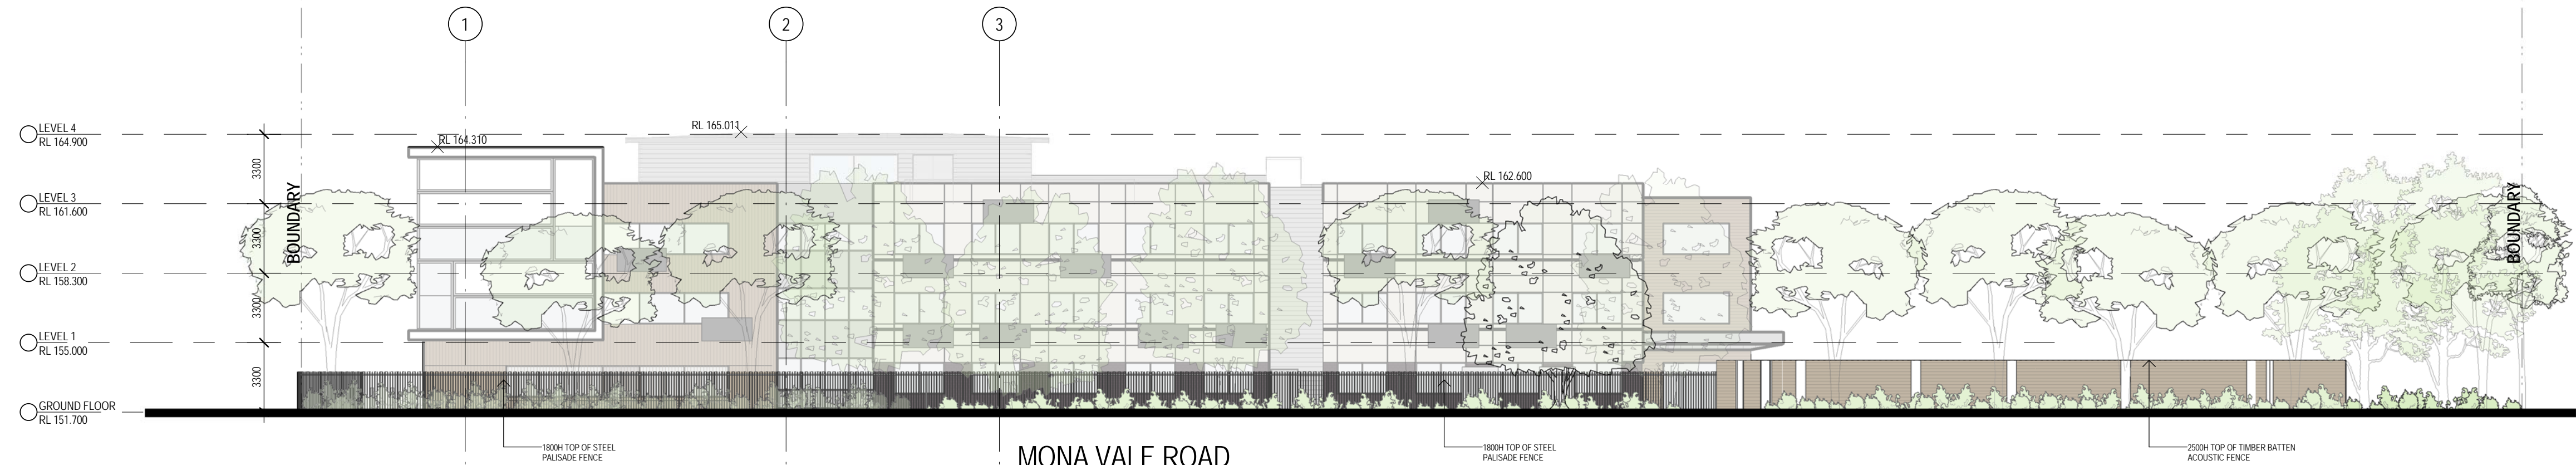


2 SOUTH-EAST MONA VALE RD FENCE ELEVATION
DA401 1:200

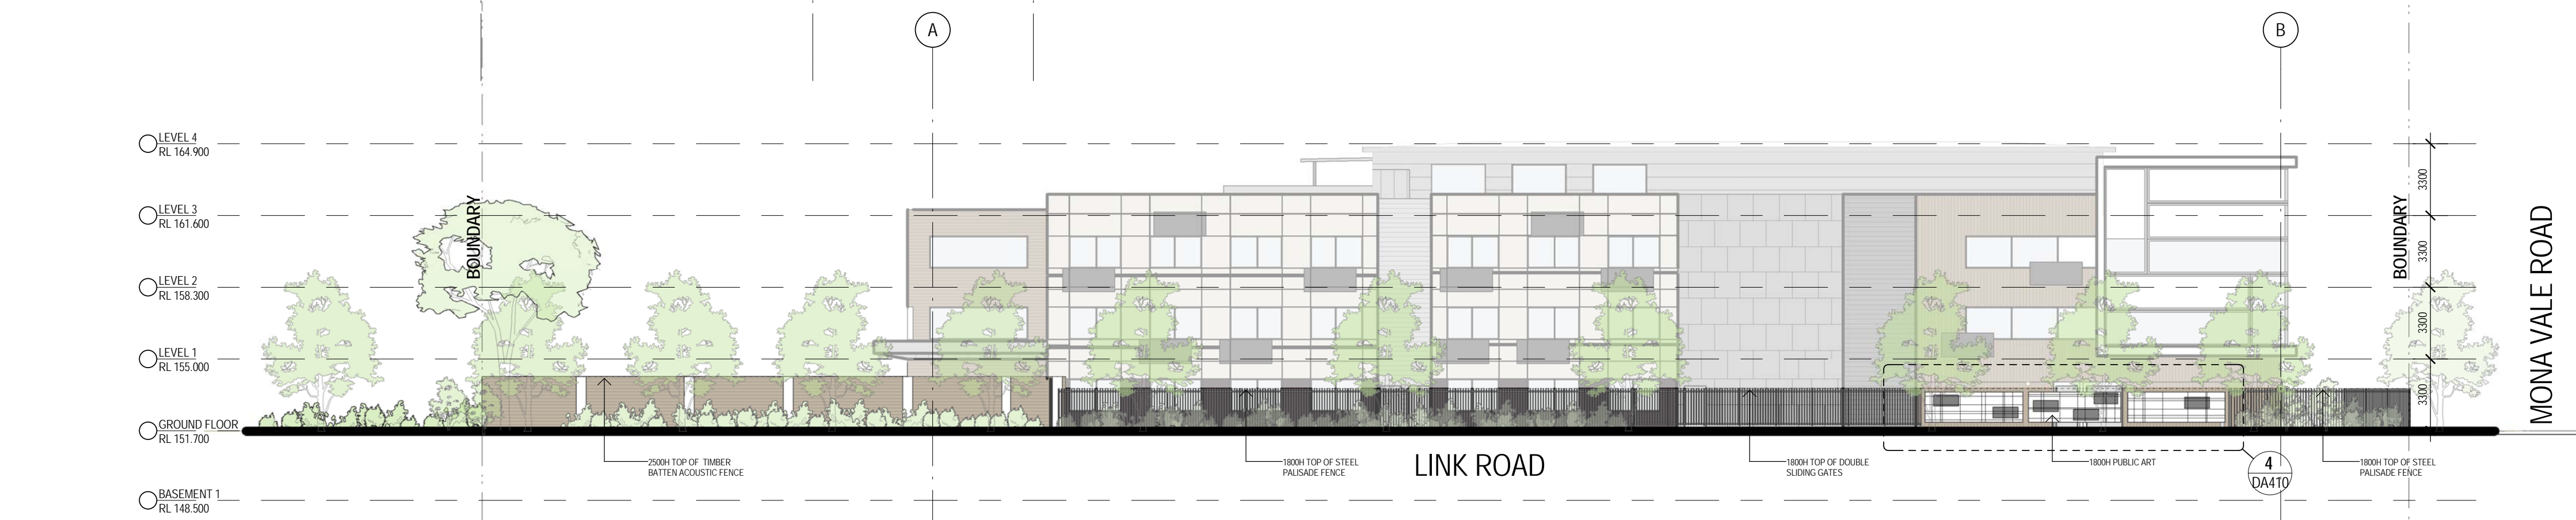

3 SOUTH-WEST LINK RD FENCE ELEVATION
DA401 1:200

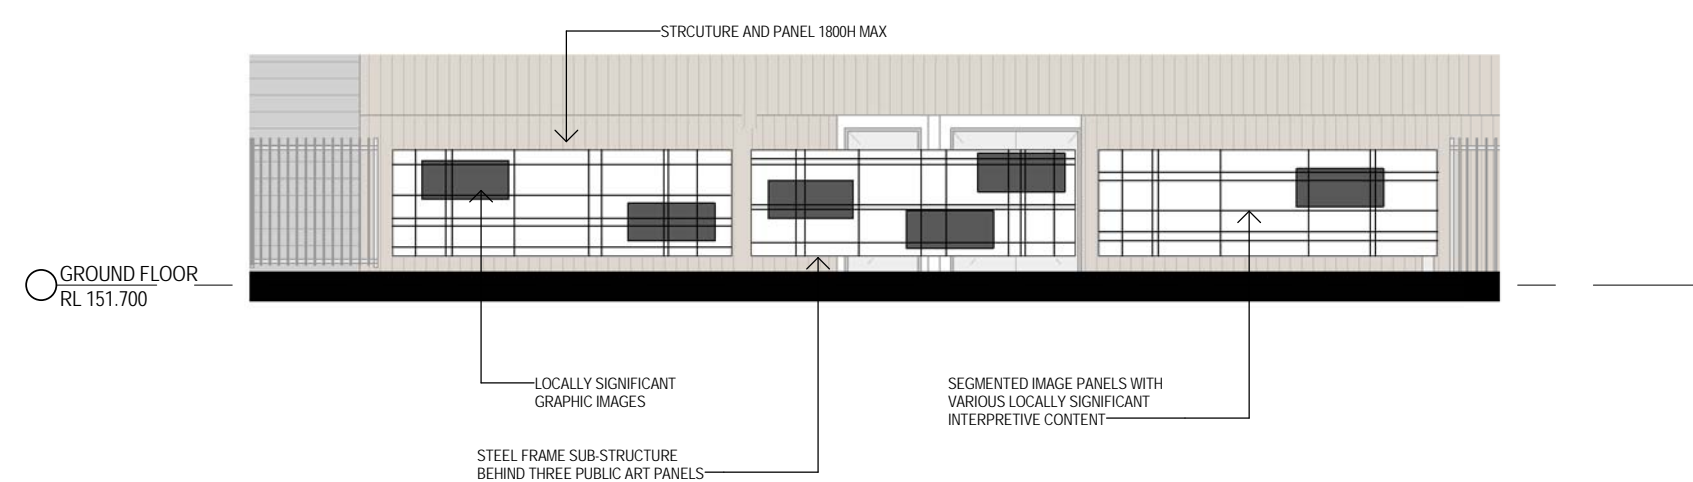

4 PUBLIC ART PANELS
DA401 1:100

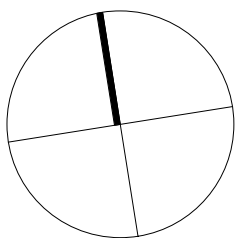

PRELIMINARY
NOT TO BE USED DURING CONSTRUCTION

A	REVISED DA ISSUE	210714	MC	MC
Issue	Description	Date	CHK	Auth
Architect				
dwpsuters				
www.dwpsuters.com				

Project
BUPA RESIDENTIAL AGED CARE FACILITY ST IVES
Location
238 MONA VALE ROAD, ST IVES NSW 2075
LOT 1 DP 238521, PART LOT A DP 336620,
PART LOT A+B DP 341616
Client

BUPA CARE SERVICES

Drawing

FENCE ELEVATIONS

Scale
As indicated @ A1
Date Printed
22/07/2014 1:15:01 PM

Project Number
302668
Drawing Number
DA410
Issue
A



File Name C:\dwpsuters\REV\T\Local\Rev\02014\302668_CENTRAL_B2014_mchadwin.rvt