



2 SECTION AA
DA161 1:200

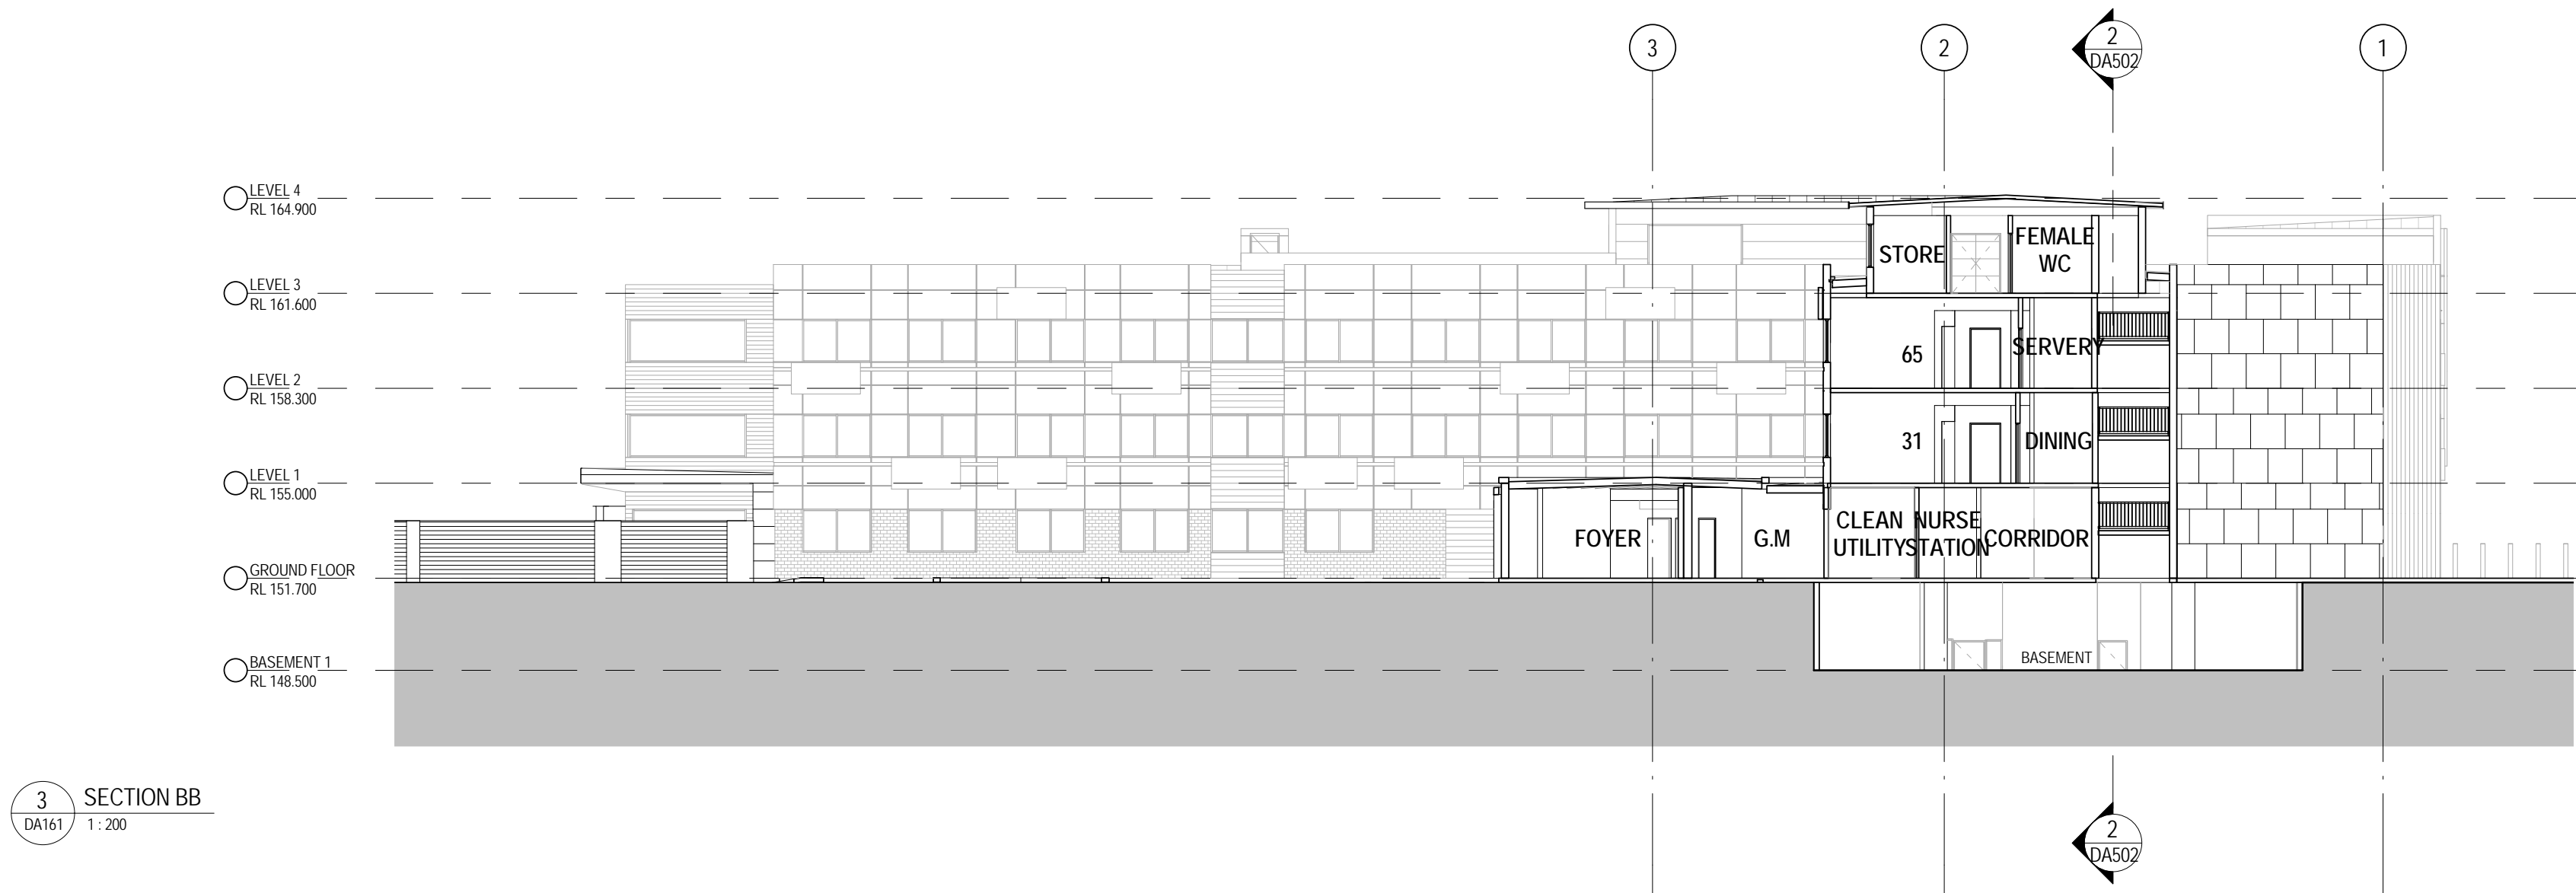

3 SECTION BB
DA161 1:200

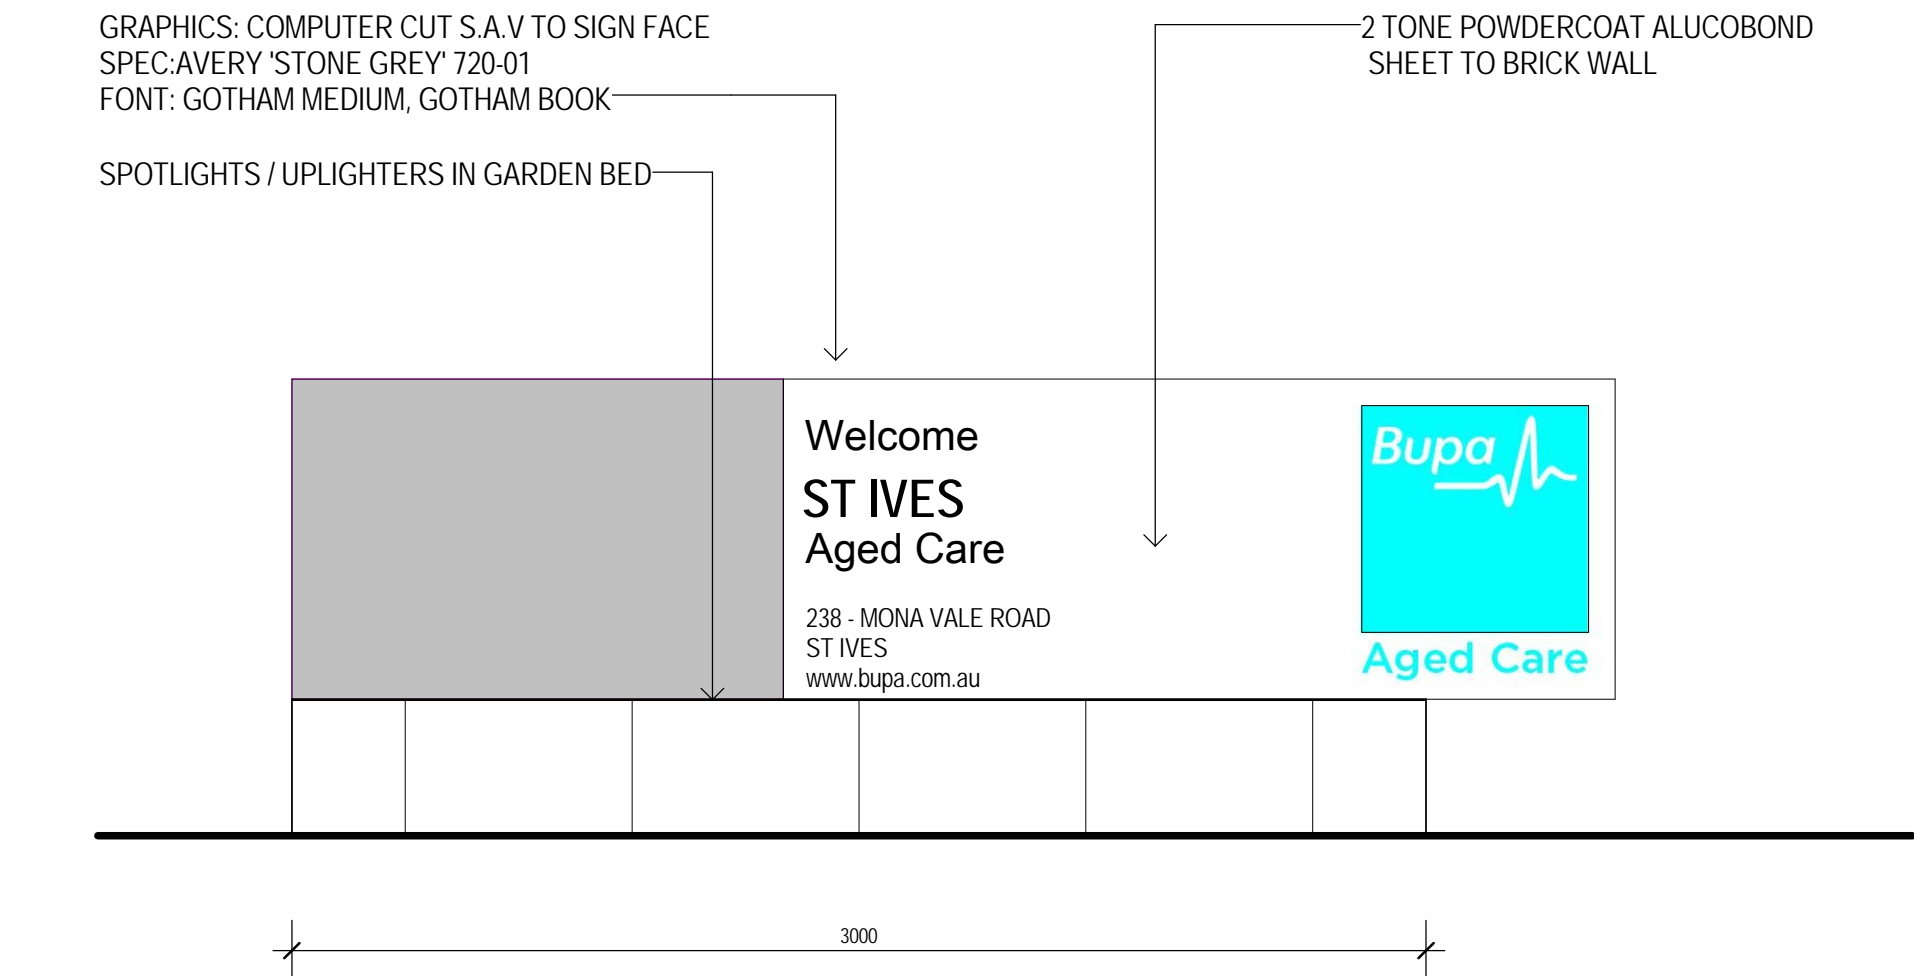

1 ENTRY SIGNAGE
1:20

North

PRELIMINARY
NOT TO BE USED DURING CONSTRUCTION

G	REVISED DA ISSUE	210714	MC	MC
F	FOR INFORMATION	140310	MC	MC
E	DEVELOPMENT APPLICATION	130304	RM	DC
D	DEVELOPMENT APPLICATION	130321	RM	DC
C	PRELIMINARY DA ISSUE	130312	RM	DC
B	CONSULTANTS ISSUE	130226	RM	DC
A	ISSUE FOR INFORMATION	130221	RM	DC

Issue	Description	Date	CHK	Auth
Architect	dwpjsuters			
	www.dwpjsuters.com			

Project
BUPA RESIDENTIAL AGED CARE FACILITY ST IVES
Location
238 MONA VALE ROAD, ST IVES NSW 2075
LOT 1 DP 238521, PART LOT A DP 336620, PART LOT A+B DP 341616
Client
BUPA CARE SERVICES

Drawing
SECTIONS / SIGNAGE

Scale
As indicated @ A1
Date Printed
22/07/2014 1:25:35 PM
Project Number
302668
Drawing Number
DA502
Issue
G

