




MATERIALS PALETTE

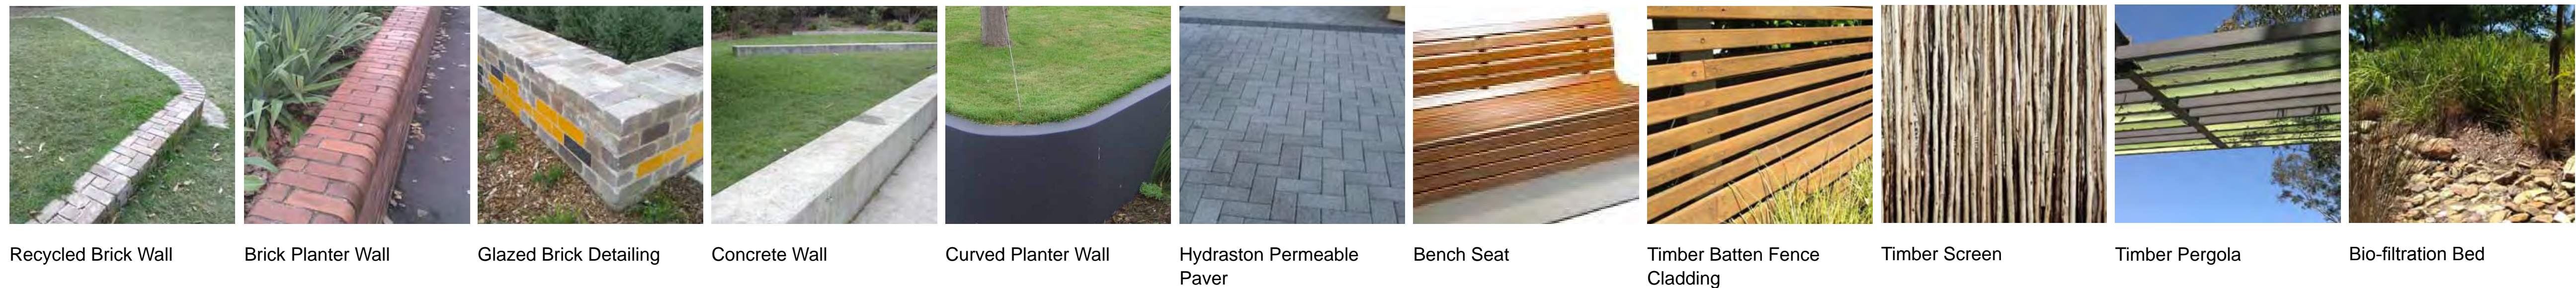

Sturt Noble Associates

Suite 91, L5, 330 Wattle St
Ultimo NSW 2007
T. 02 9211 3744
W. www.sturt-noble.com.au
landscape architecture
environmental & urban design

PROJECT
**RESIDENTIAL AGED CARE FACILITY,
ST. IVES**

CLIENT
BUPA AGED CARE

DRAWING
GROUND FLOOR CONCEPT PLAN

DRAWING NO.
DA-1333-01

ISSUE
D

DATE
21.07.2014

Scale
0 2 10m
1:200@A1

ACN: 164 245 514 ABN: 99 164 245 514
THIS DRAWING SHOULD BE READ IN CONJUNCTION WITH ALL RELEVANT CONTRACTS,
SPECIFICATIONS, REPORTS AND DRAWINGS. COPYRIGHT OF THIS DRAWING IS VESTED IN
STURT NOBLE ASSOCIATES PTY LTD.