



Plan  
1:20

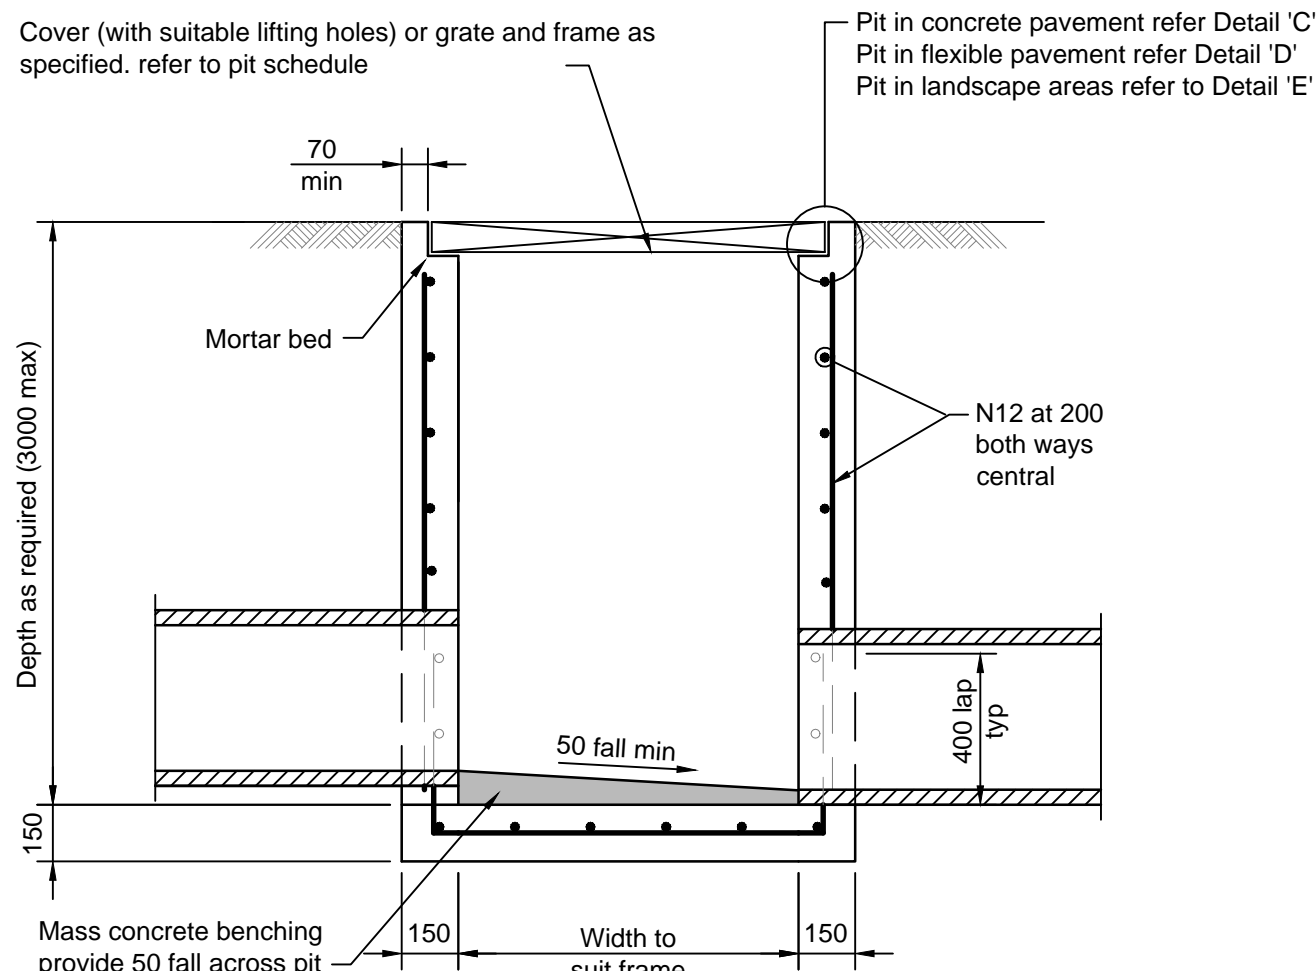


Section  
1:20


Surface inlet / junction pit  
(pipe sizes ≤ Ø450)

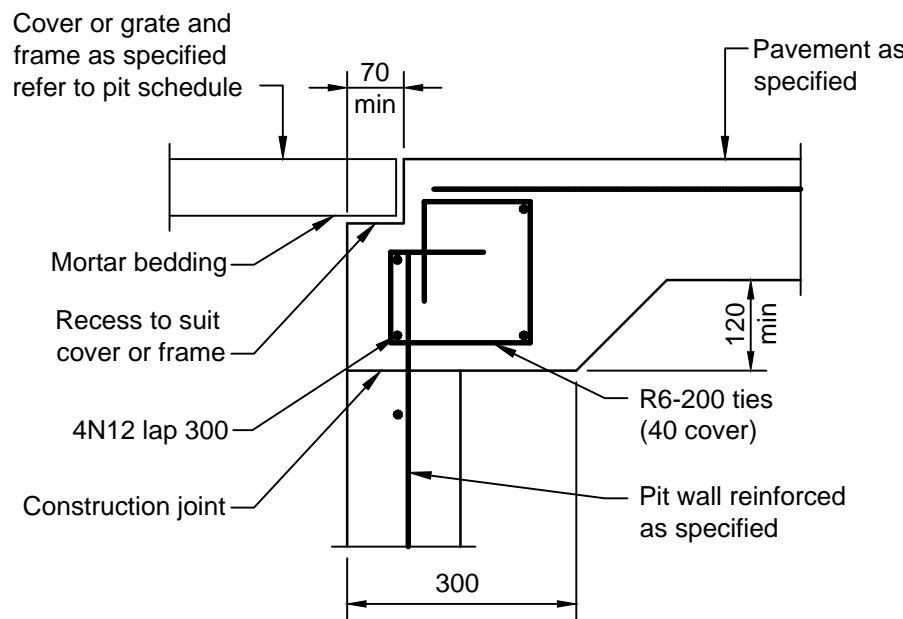


Detail 'C'  
1:10

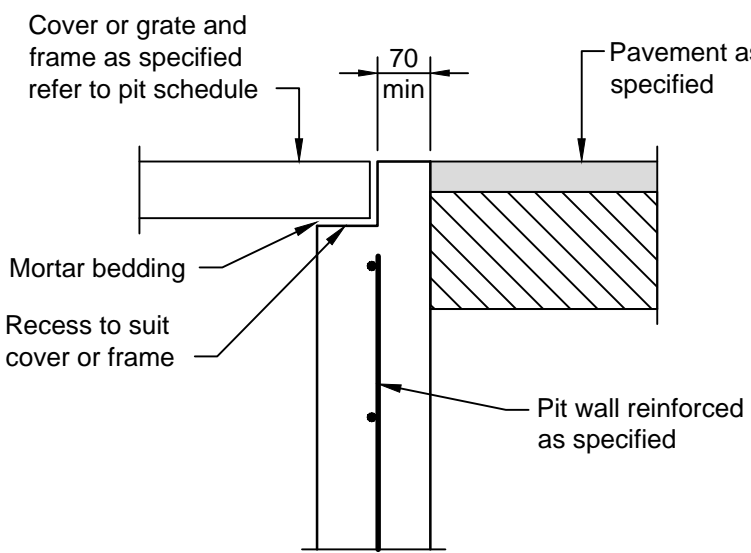

Detail 'D'  
1:10

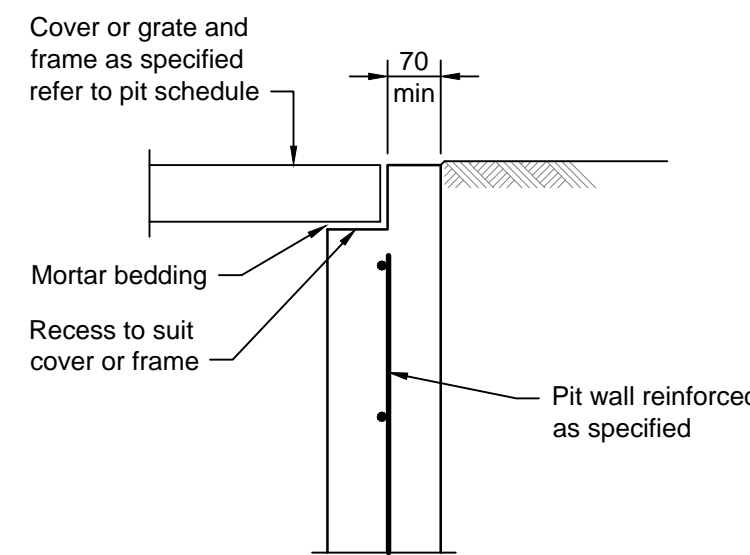


Detail 'E'  
1:10

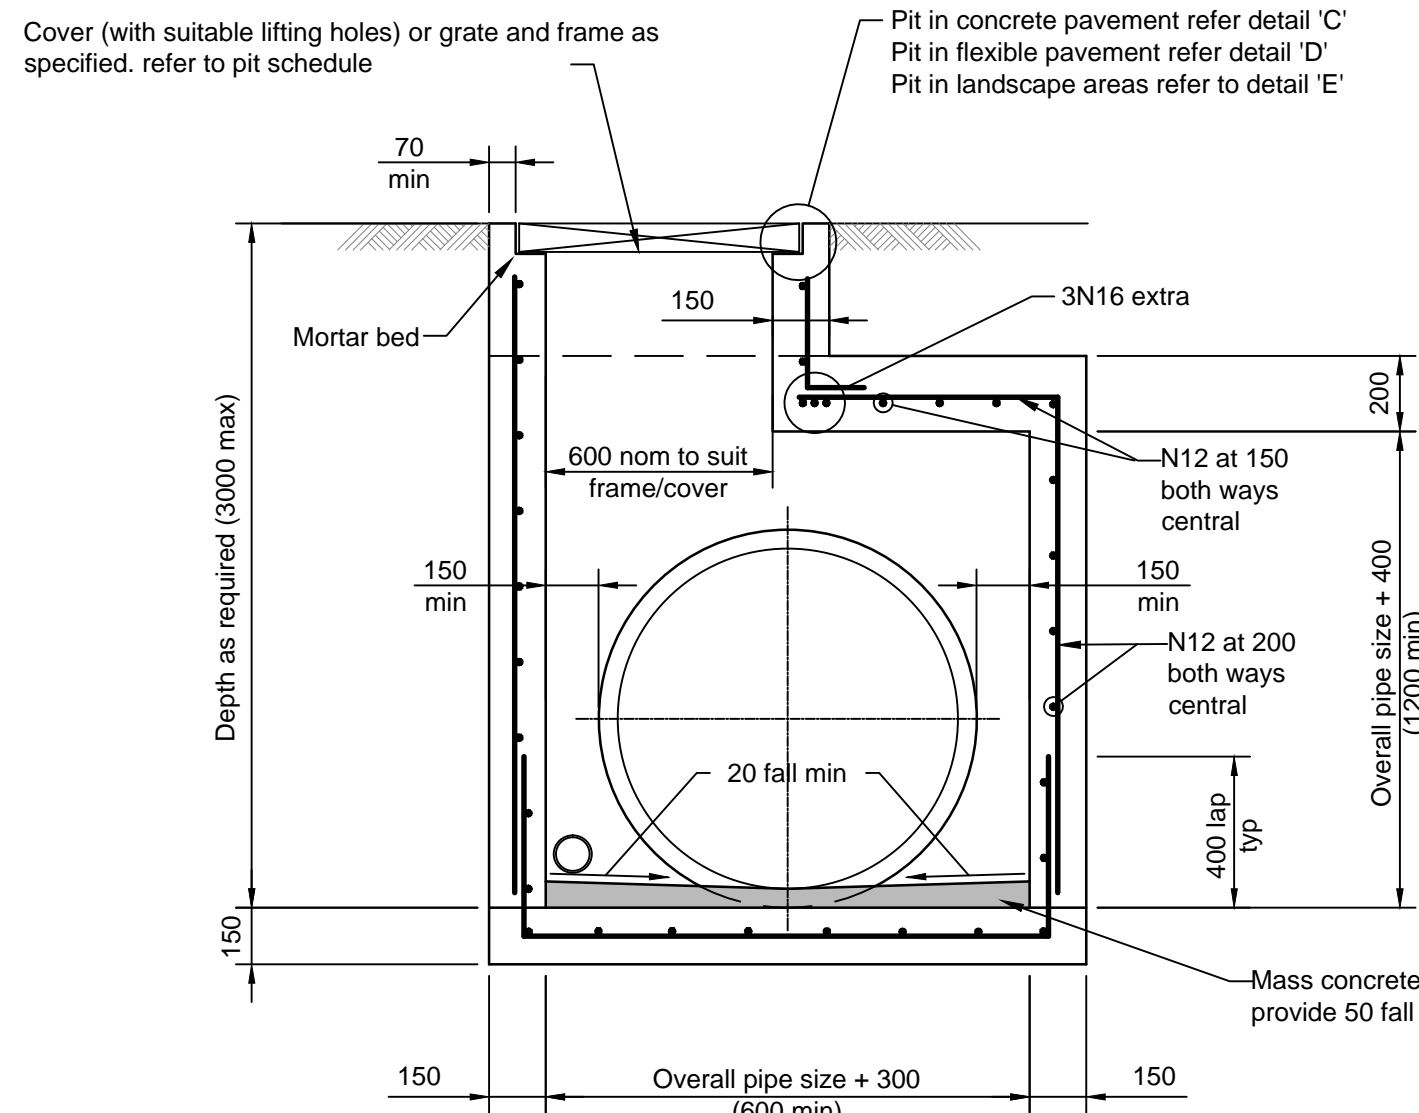


Section  
1:20


Surface inlet / junction pit  
(pipe sizes > Ø450)

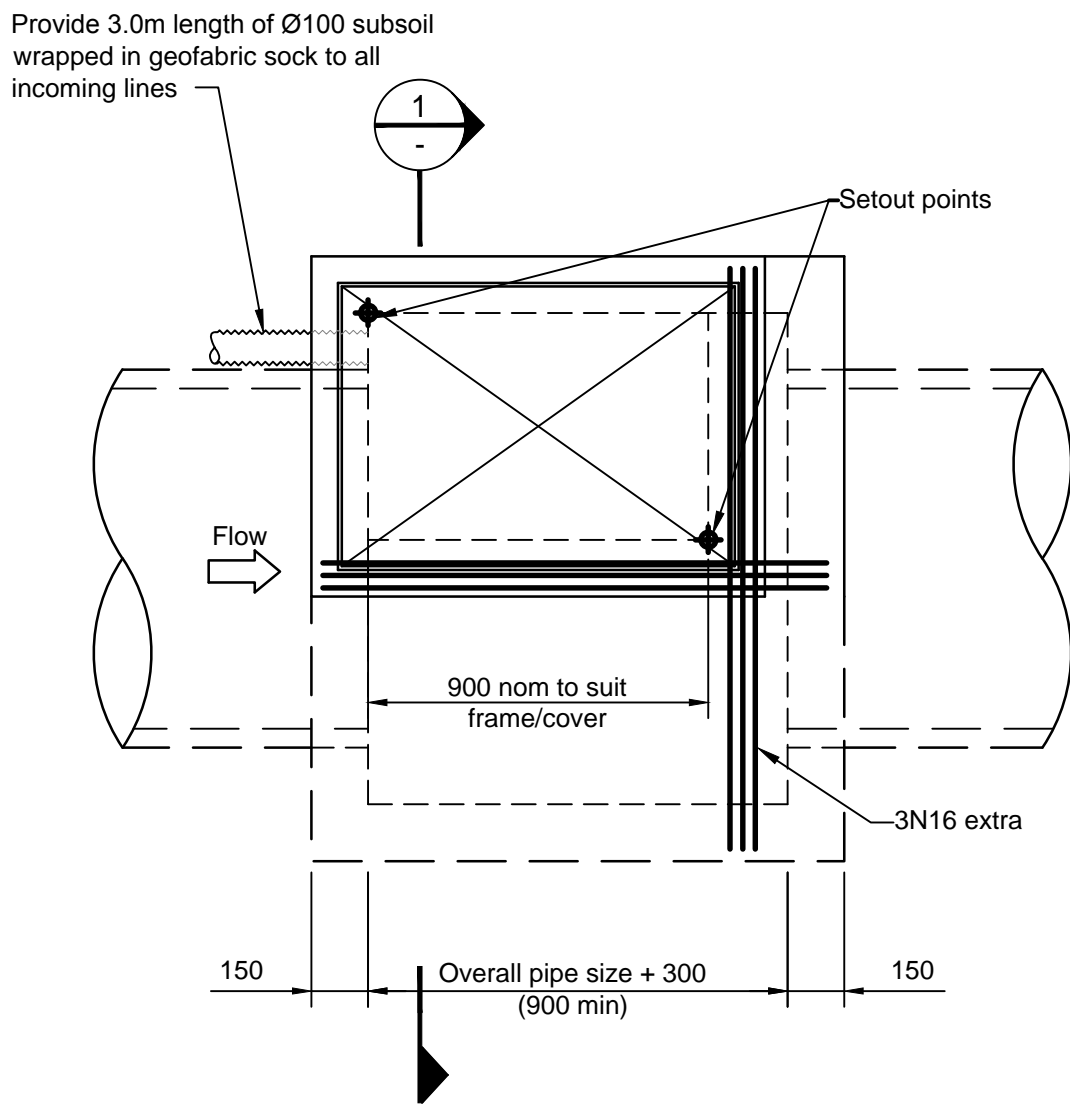

Plan  
1:20

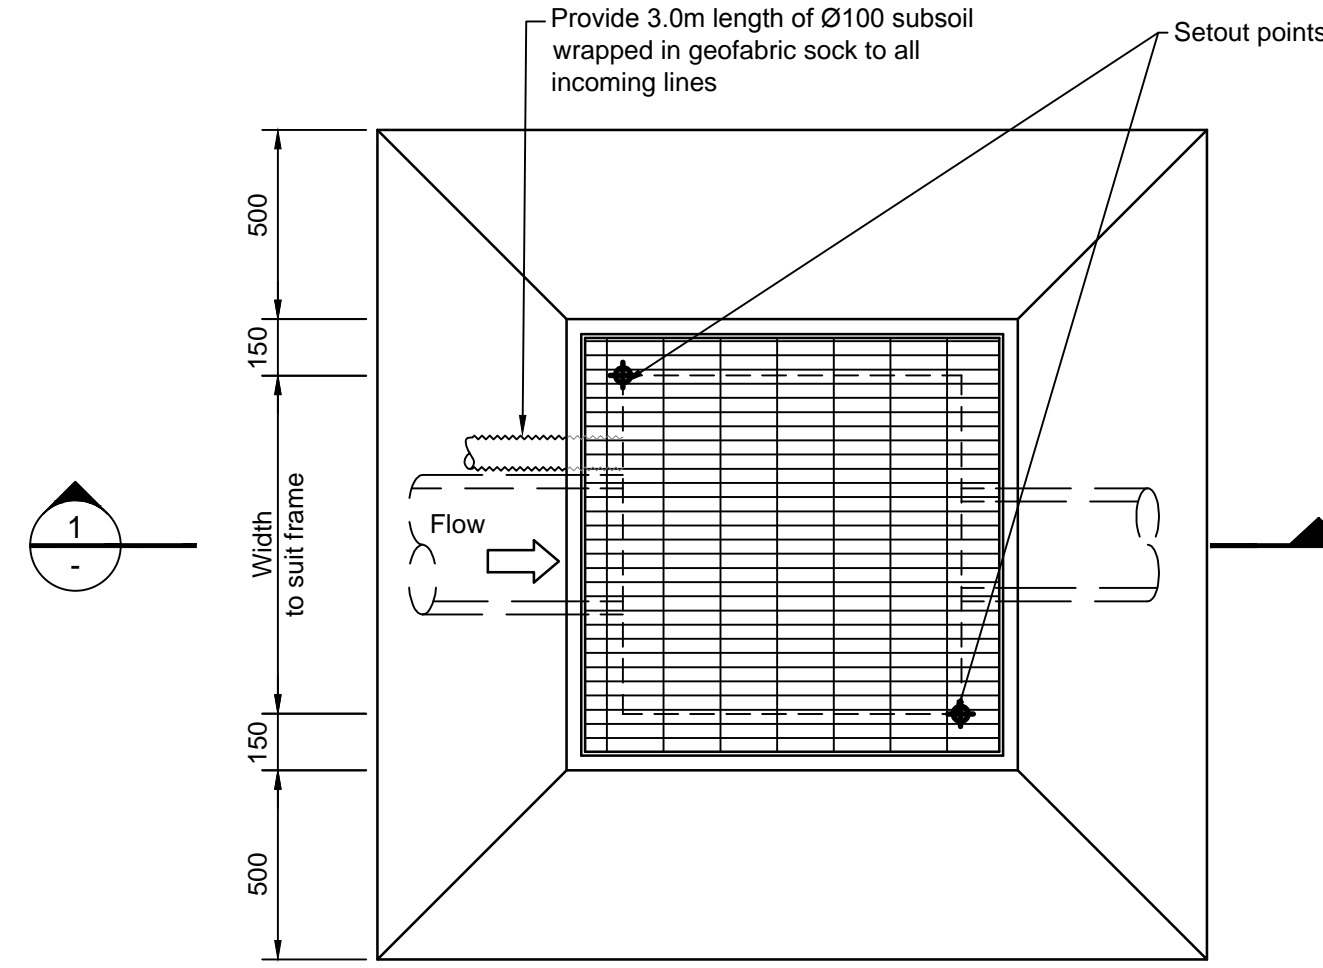


Plan  
1:20

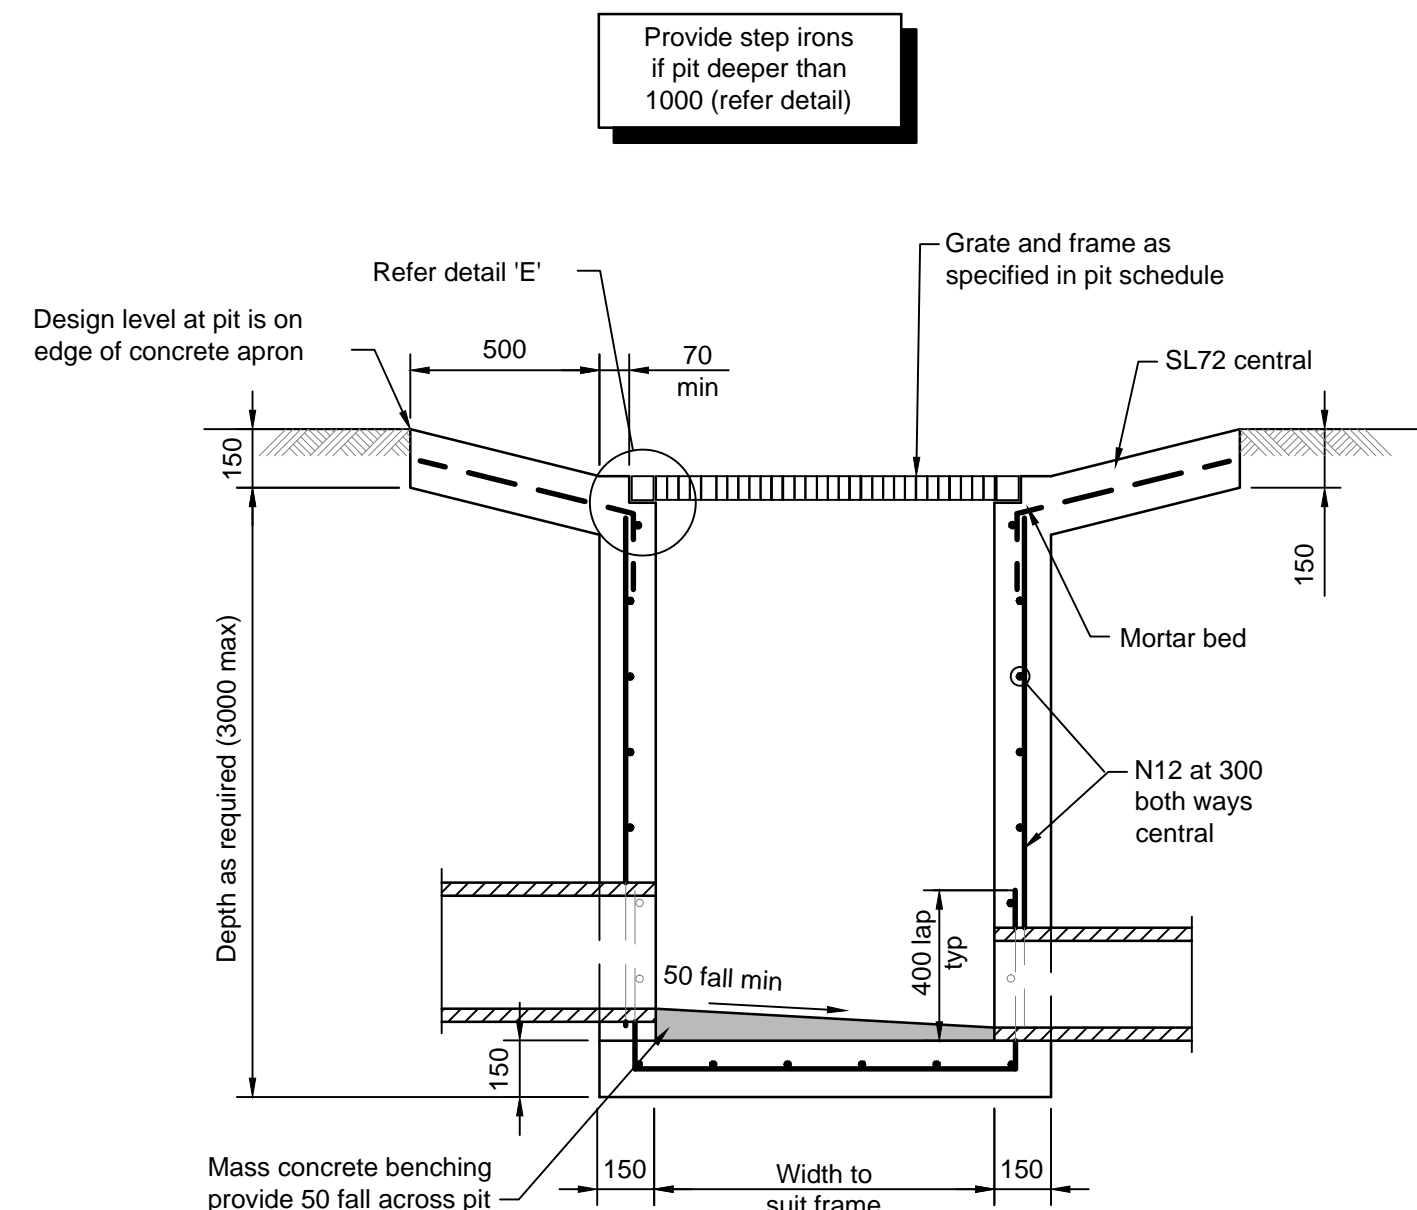


Section  
1:20


Surcharge pit with flush grate

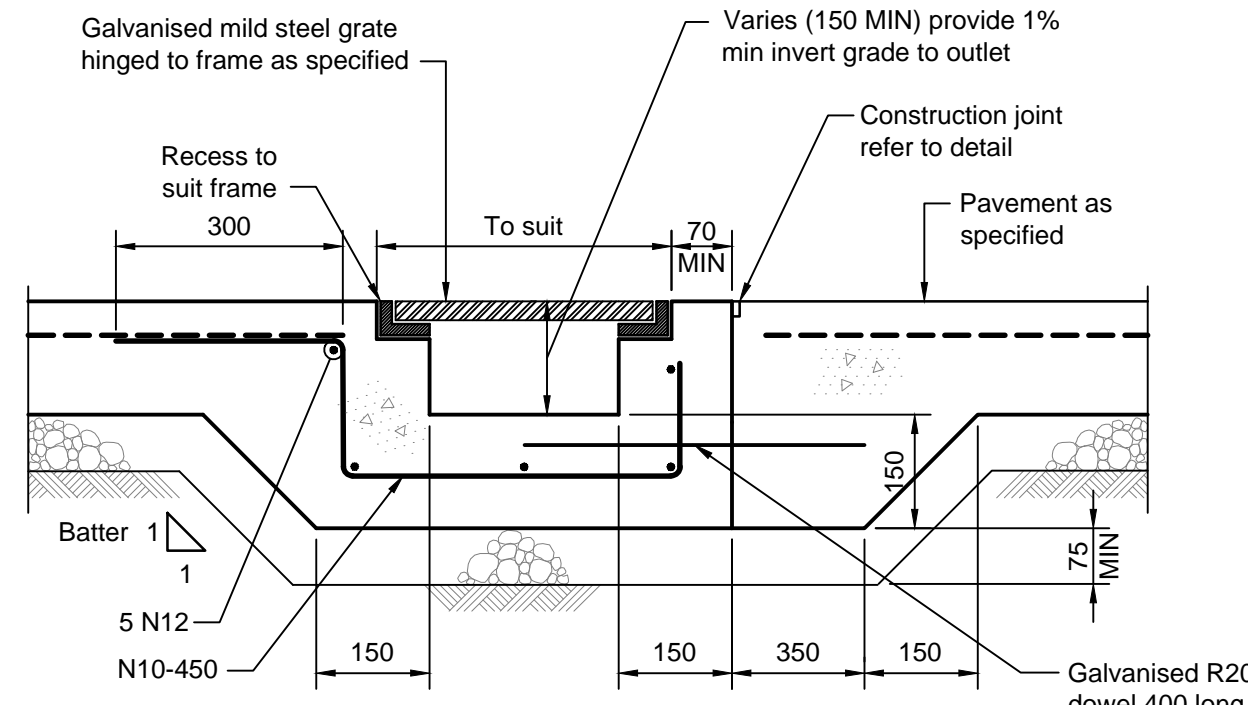


Grated Drain in Concrete Pavement  
1:10

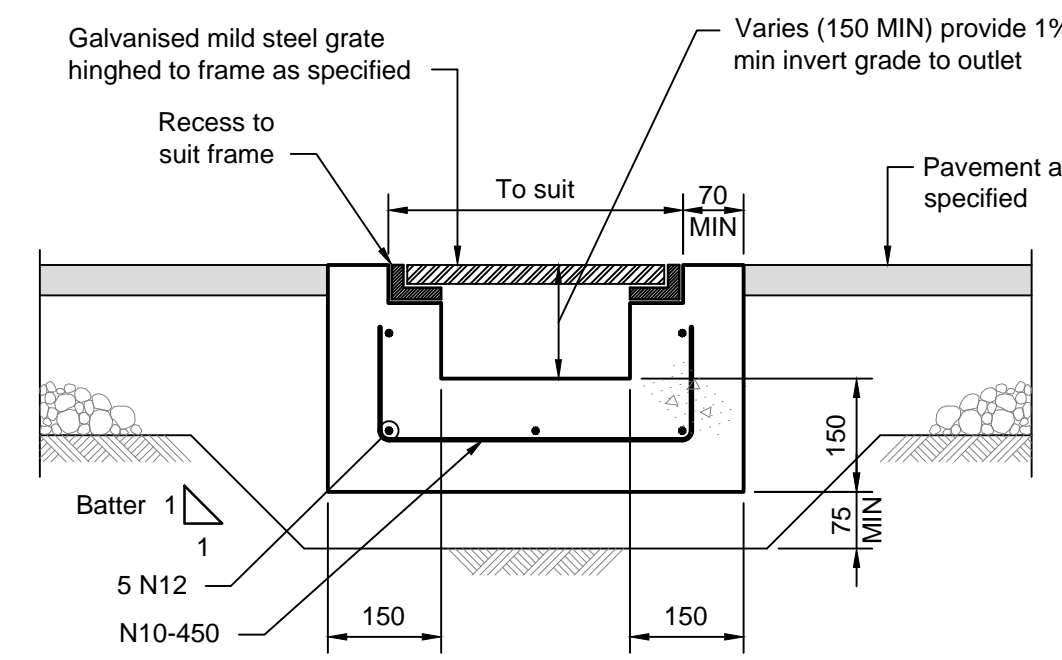

Grated Drain in Flexible Pavement  
1:10

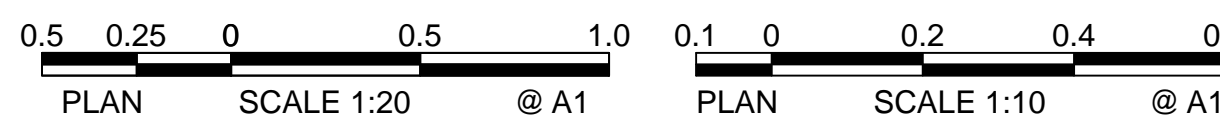

Preliminary - Not for Construction

Notes					
Key to symbols					
Reference drawings					
P3	22.07.14	DRC	Re-Issued for DA	SR	JT
P2	21.03.14	DW	Issued for DA	SR	CJA
P1	20.03.13	ADS	Issued for DA	AH	CJA
Rev	Date	Drawn	Description	Ch'k'd	App'd
<div><div><b>Mott MacDonald</b></div><div>Level 3, 90 Phillip Street Parramatta, NSW 2150 Australia PO Box 163, Parramatta NSW 2124, Australia T +61 (0)2 9891 5044 F +61 (0)2 9891 5386 W <a href="http://www.mottmac.com.au">www.mottmac.com.au</a></div></div>					
Client BUPA Care Facilities					
Title BUPA St Ives Siteworks Details Sheet 1					
Designed	AH	.	Eng check	CJA	.
Drawn	ADS	.	Coordination	AH	.
Dwg check	AH	.	Approved	CJA	.
Scale at A1 As Shown		Status PRE		Rev P3	
Drawing Number MMD-315284-C-DR-00-XX-0040					