




Note
12mm wide bituminous fibreboard expansion joints to be placed at no more than 6m and not less than 4m intervals.

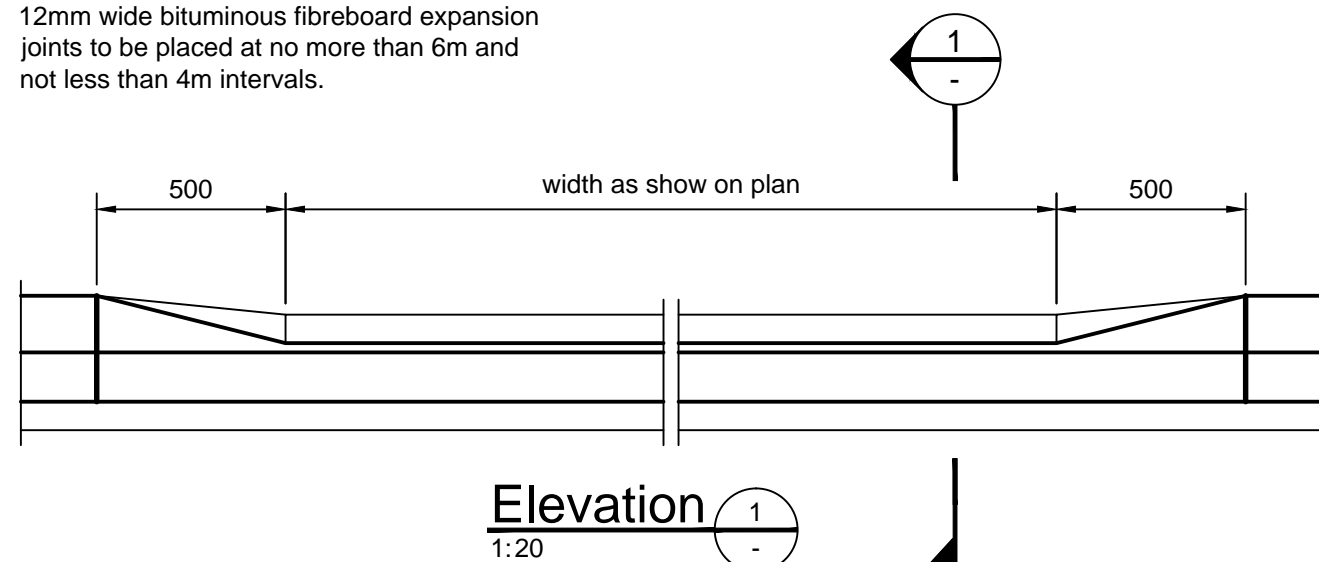


Vehicular Crossing (VC)

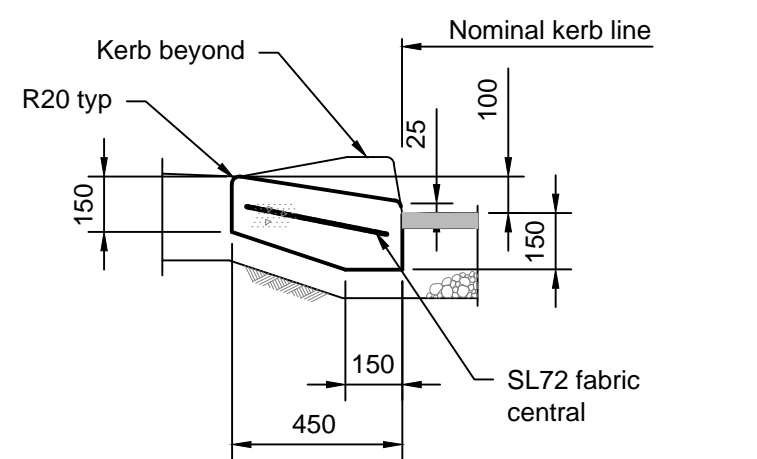


Section 1
1:20
(For kerb only)

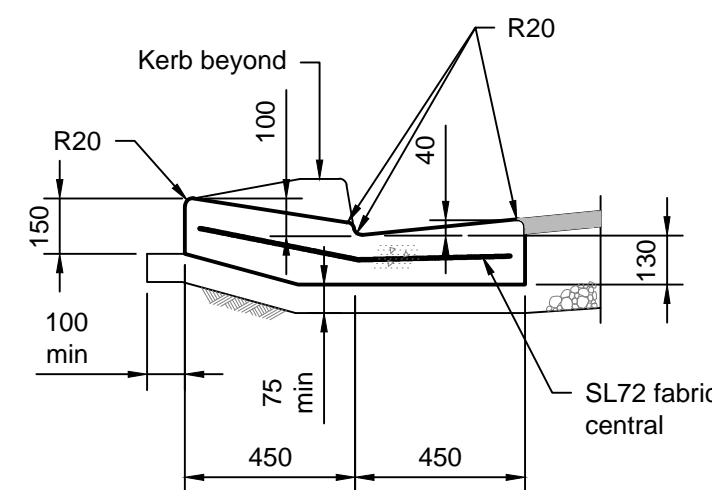


Section 1
1:20
(For kerb and gutter)

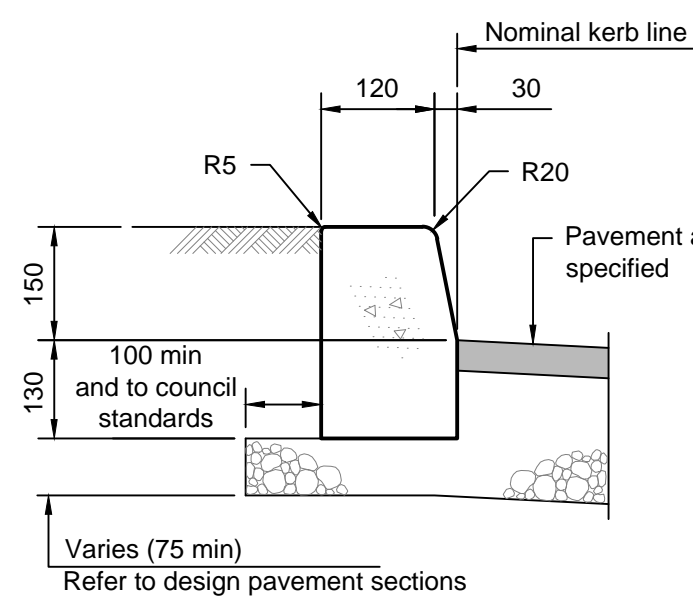


Kerb Only (KO)
1:10

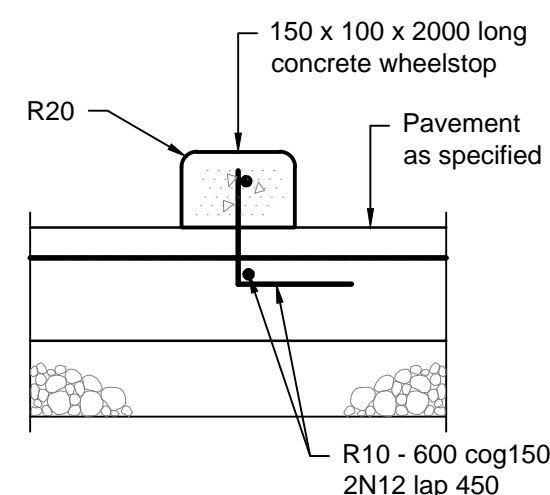


Wheel Stop (WSC) in Concrete Pavement
1:10

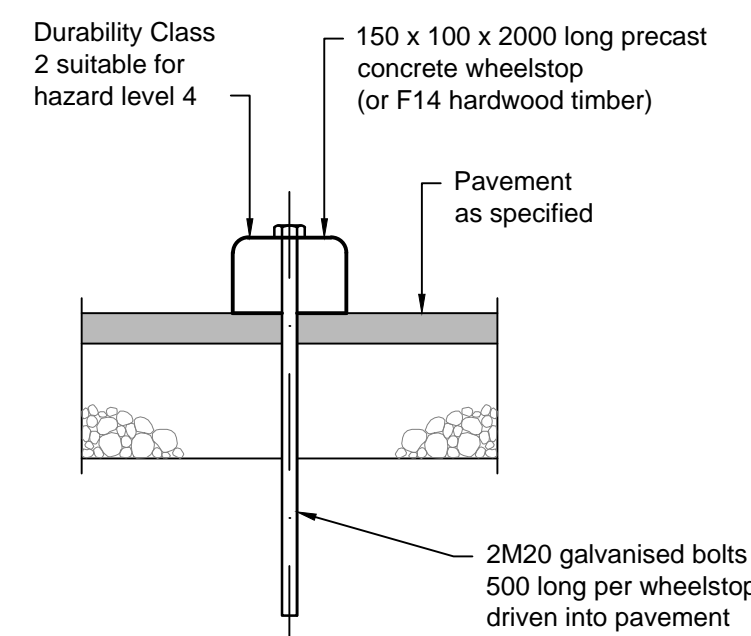


Wheel Stop (WSF) in Flexible Pavement
1:10

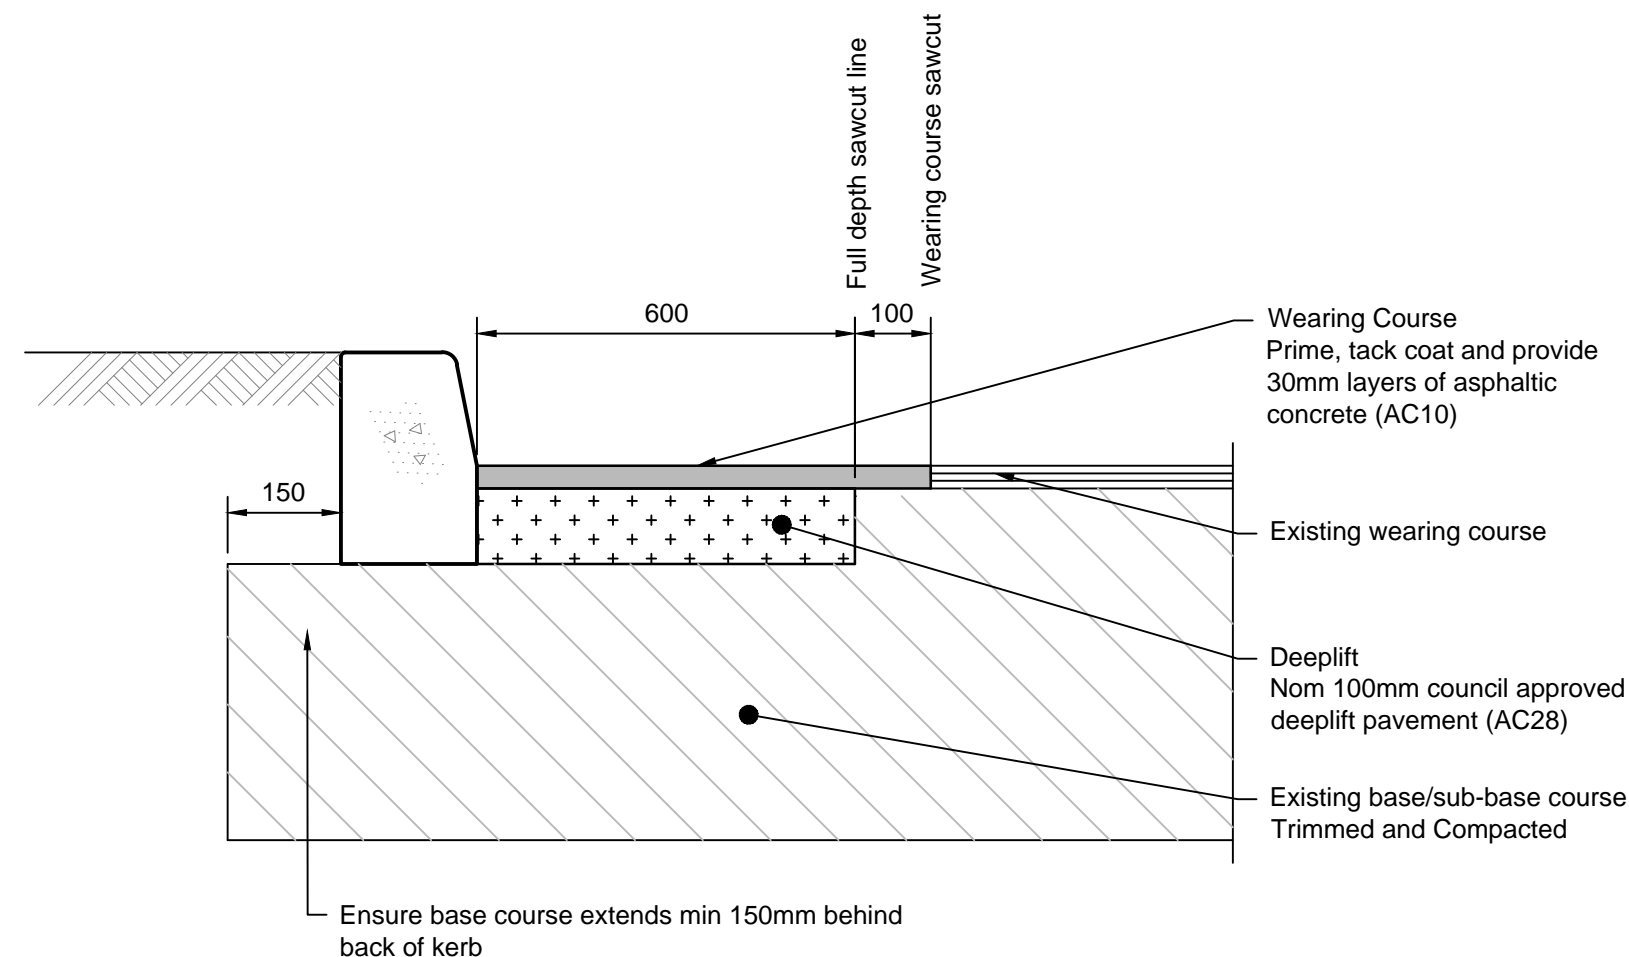


Pavement - Deeplift
1:10

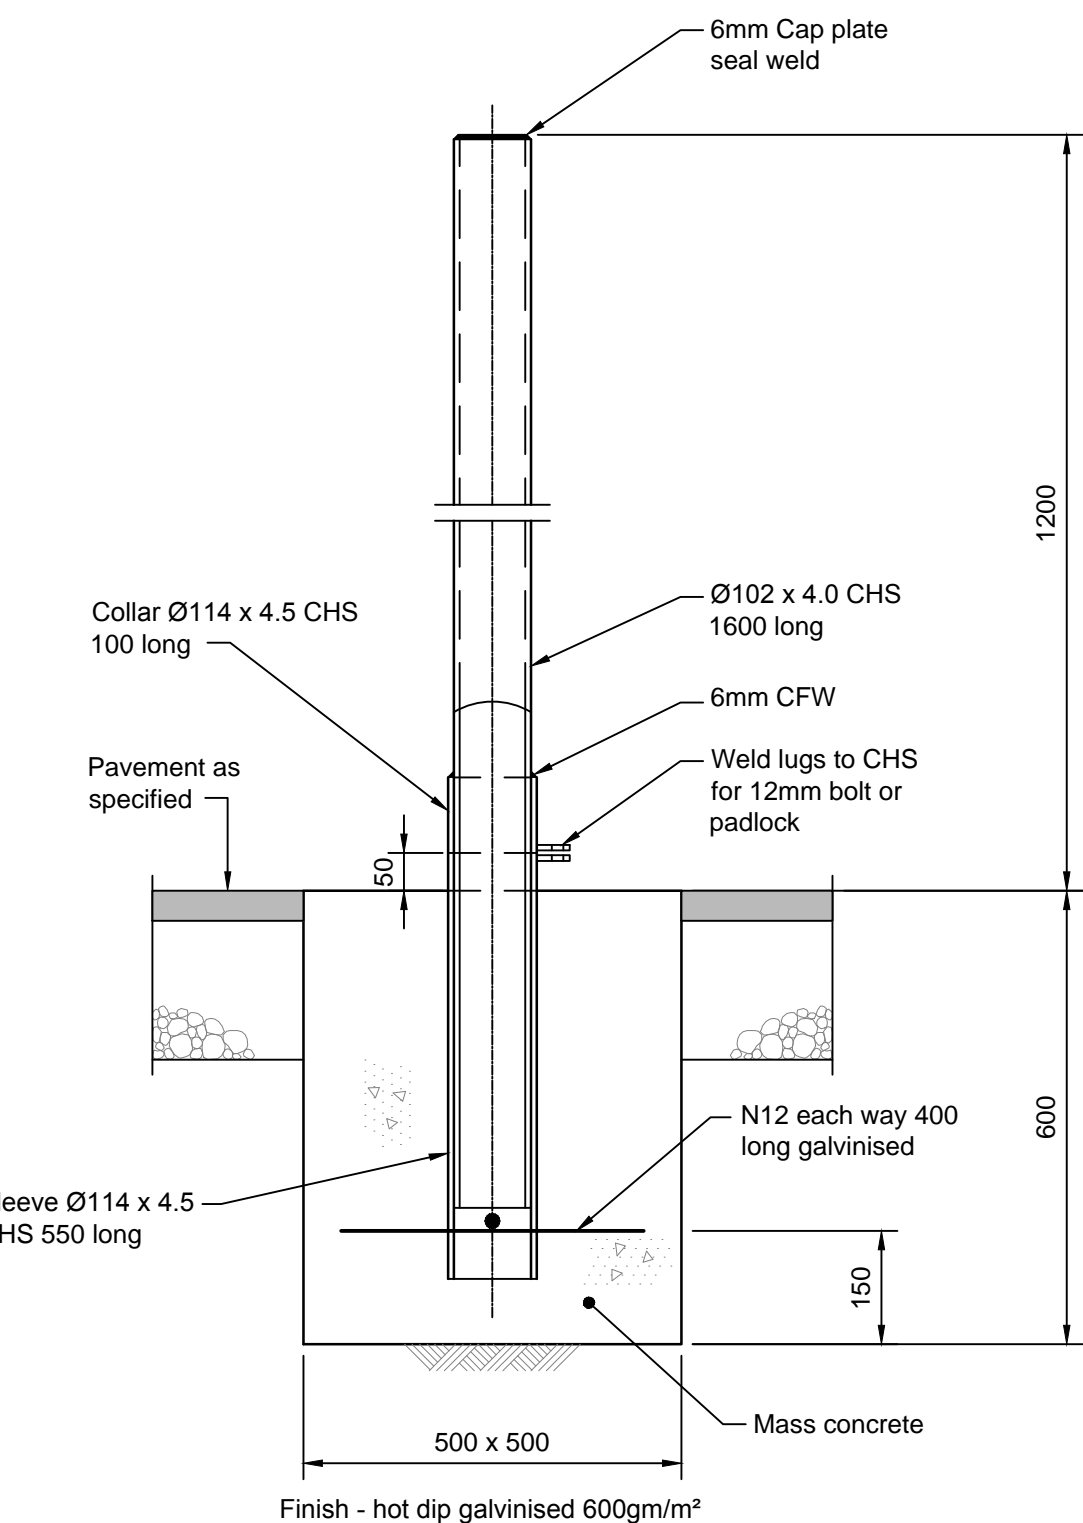

Removable Bollard - Flexible Pavement
1:10

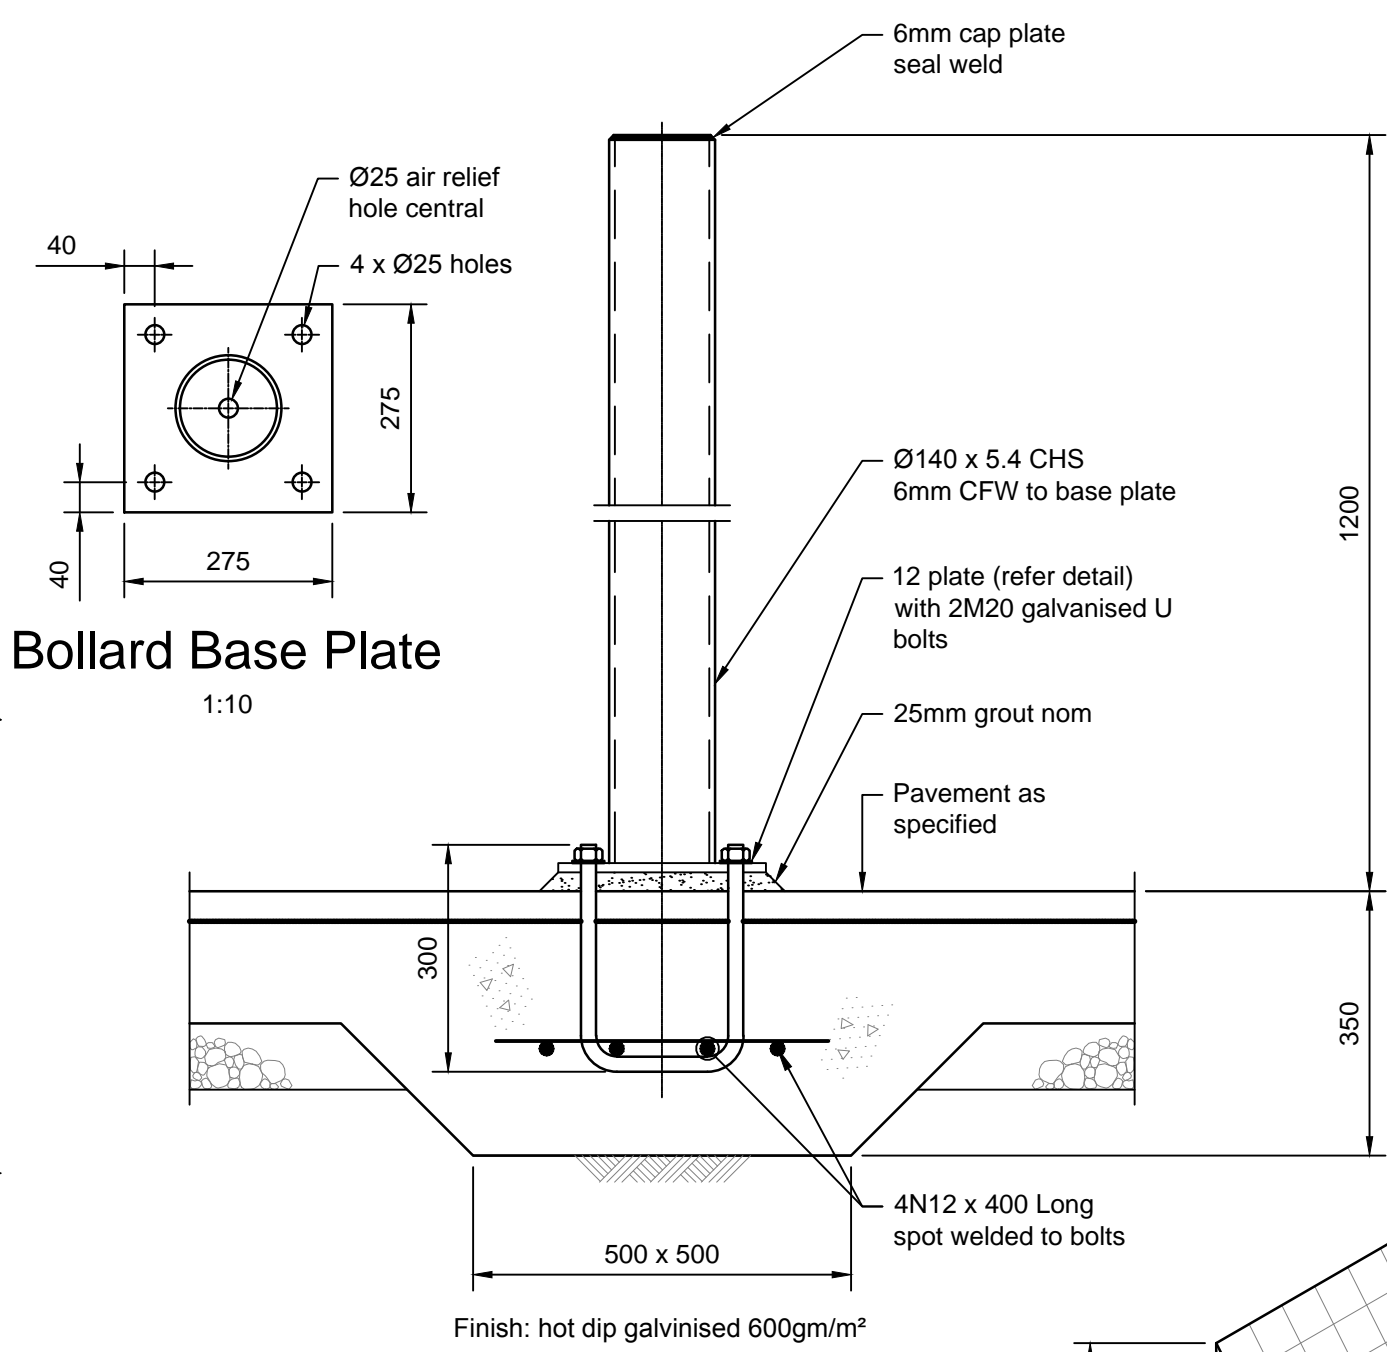


Bollard to Concrete Pavement
1:10

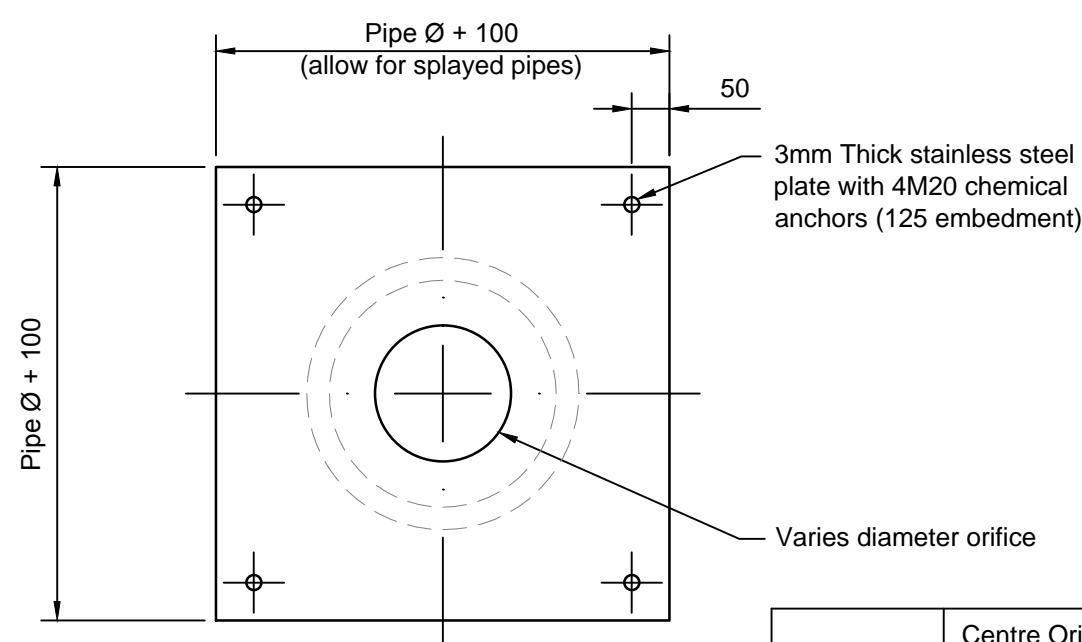

Orifice Plate
1:10

	Centre Orifice Level (RL)	Ø Orifice (mm)
OSD tank 1	148.85	70
OSD tank 2	149.00	90

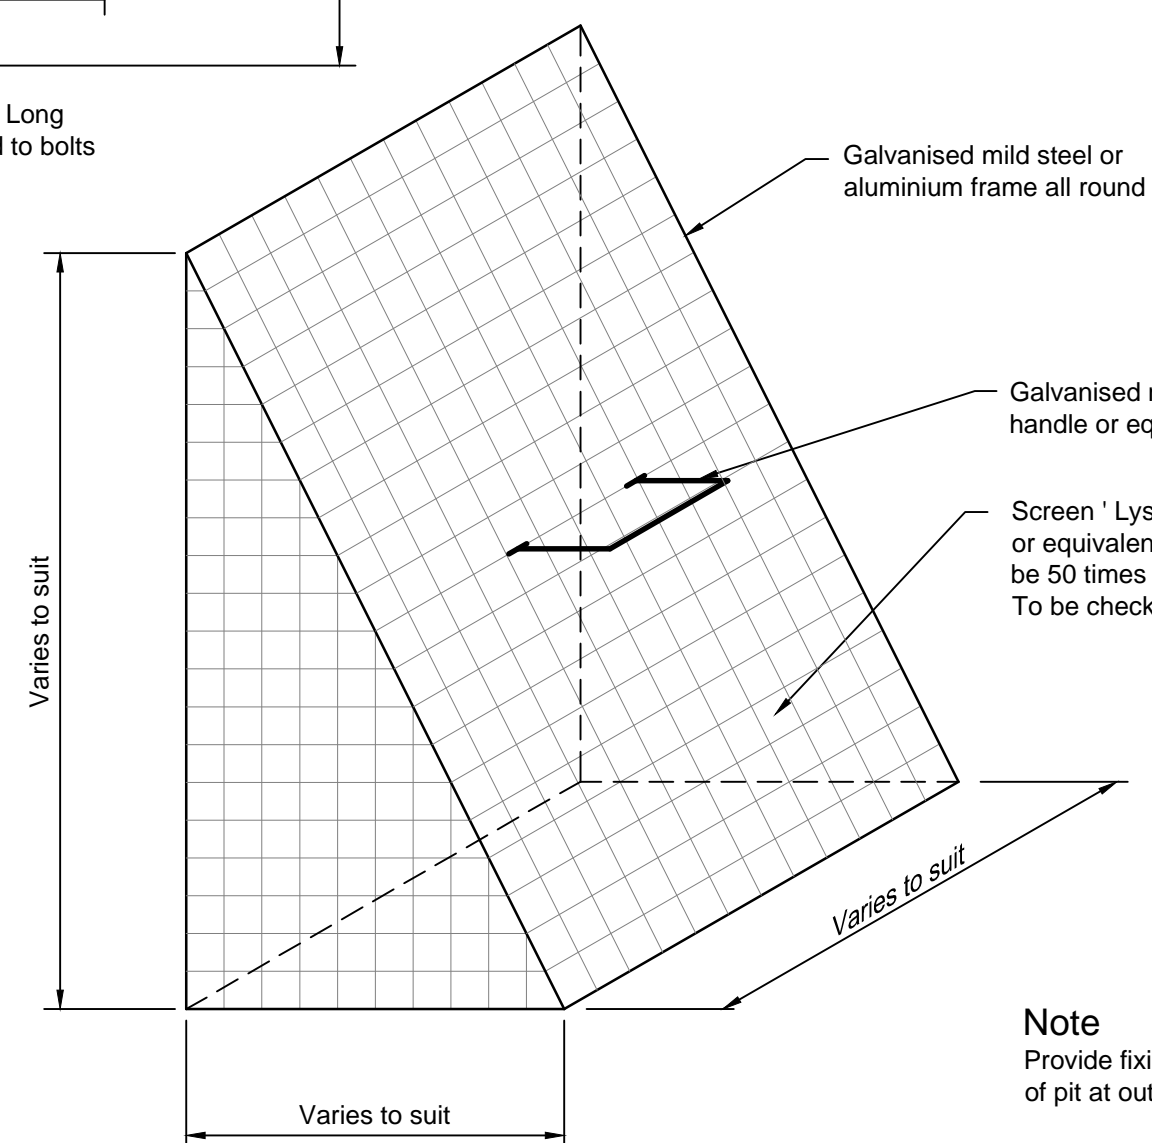

Typical Removable Screen Detail
Not to Scale

Retaining Wall Schedule		
Wall Height 'H'	Base Width 'B'	Bar Type 'X' & 'V'
800	800	N16-400
1000	900	N16-400
1200	1000	N16-400
1400	1100	N16-400
1600	1200	N16-400
1800	1400	N16-400
2000	1600	N16-200

Retaining Wall Notes:

- Ø100mm rigid slotted uPVC sub-soil pipe with filter sock (on min. 0.5% fall) to nearest available stormwater pit.
- 150mm surround of 20mm blue metal or gravel.
- Geofabric surround to be 'Bidum' A24 filter fabric or approved equal.
- Provide Ø50 weep holes located above concrete dish drain at 1600 maximum centers.
- Provide 'E' shaped clean-out block at base of retaining wall. omit horizontal bar from top of this block.
- If tanking membrane is required the design and certification is to be provided by waterproofing specialist.
- Refer to blockwork notes.

Notes

Key to symbols

Reference drawings

P3	22.07.14	DRC	Re-Issued for DA	SR	JT
P2	21.03.14	DW	Issued for DA	SR	CJA
P1	20.03.13	ADS	Issued for DA	AH	CJA
Rev	Date	Drawn	Description	Ch'k'd	App'd



Level 3, 90 Phillip Street
Parramatta, NSW 2150
Australia
PO Box 163, Parramatta
NSW 2124, Australia
T +61 (0)2 9891 5044
F +61 (0)2 9891 5386
W www.mottmac.com.au

Client **BUPA Care Facilities**

Title **BUPA St Ives
Siteworks Details
Sheet 2**

Designed	AH	.	Eng check	CJA	.
Drawn	ADS	.	Coordination	AH	.
Dwg check	AH	.	Approved	CJA	.

Scale at A1	As Shown	Status	PRE	Rev	P3
-------------	----------	--------	-----	-----	----

Drawing Number
MMD-315284-C-DR-00-XX-0041



Preliminary - Not for Construction