




Osd Tank 1
Plan

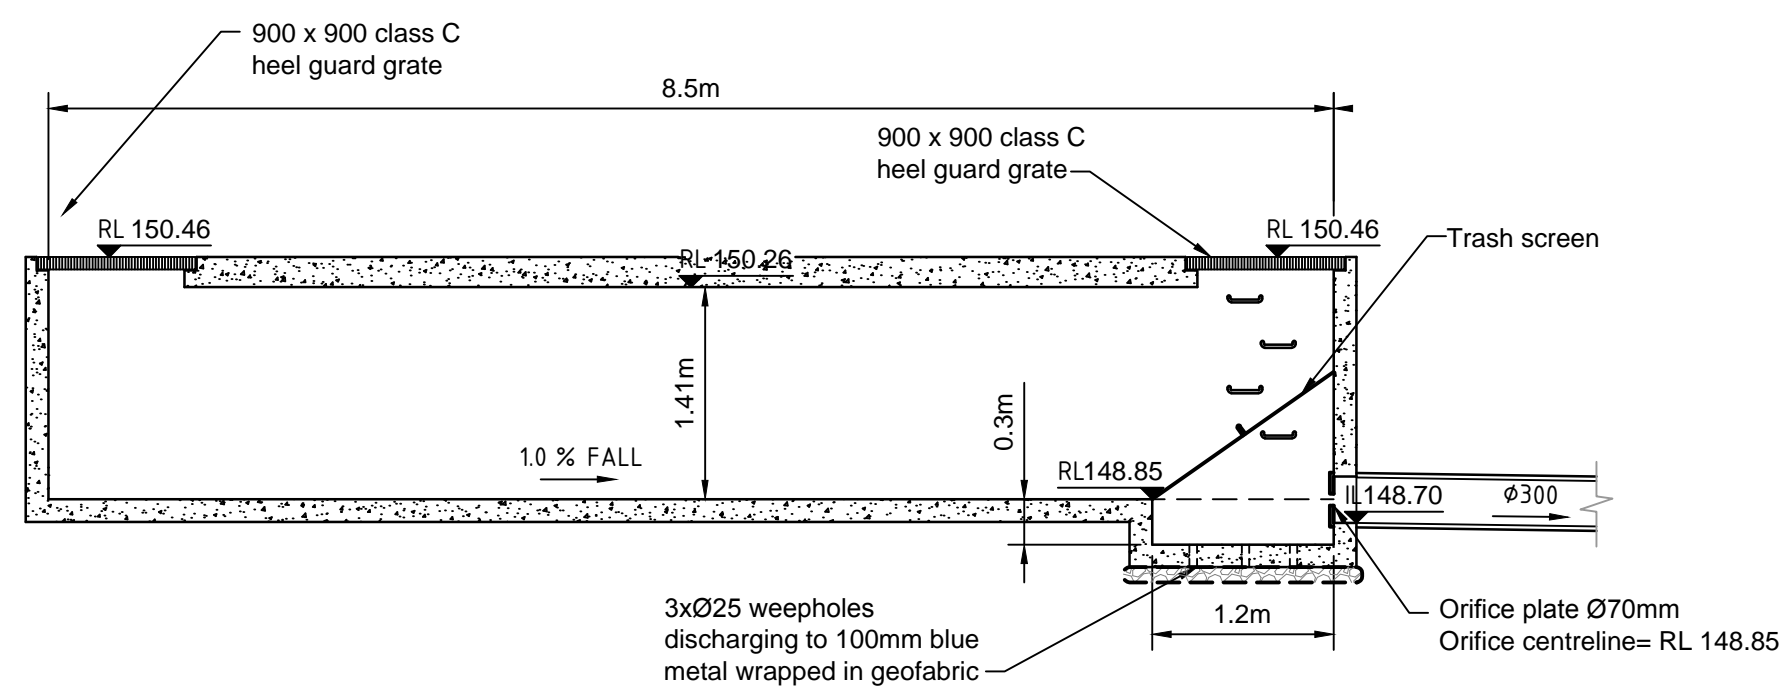


Section 1-1
1:50
Osd Tank 1

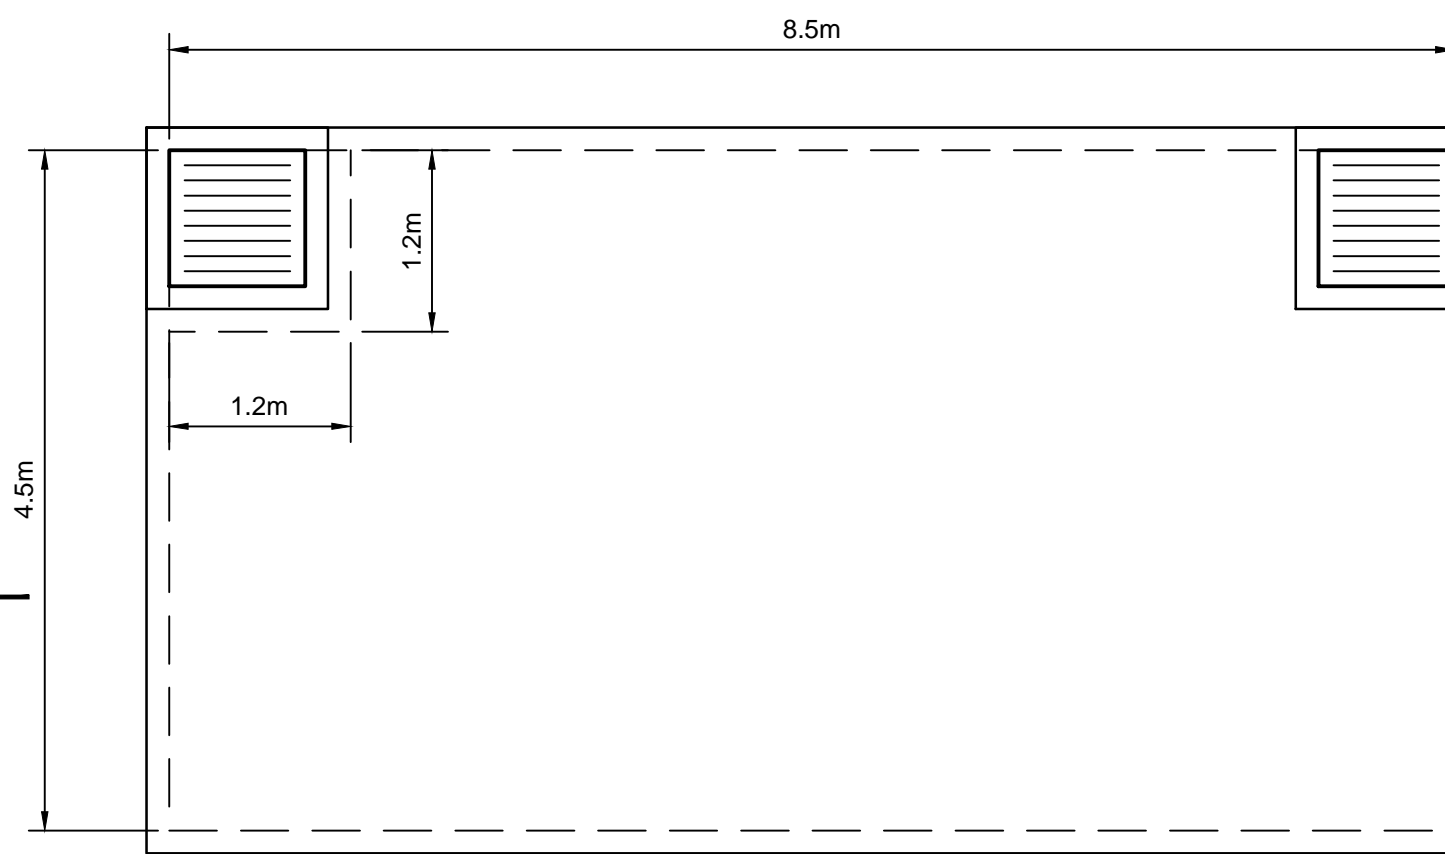

Osd Tank 2
Plan

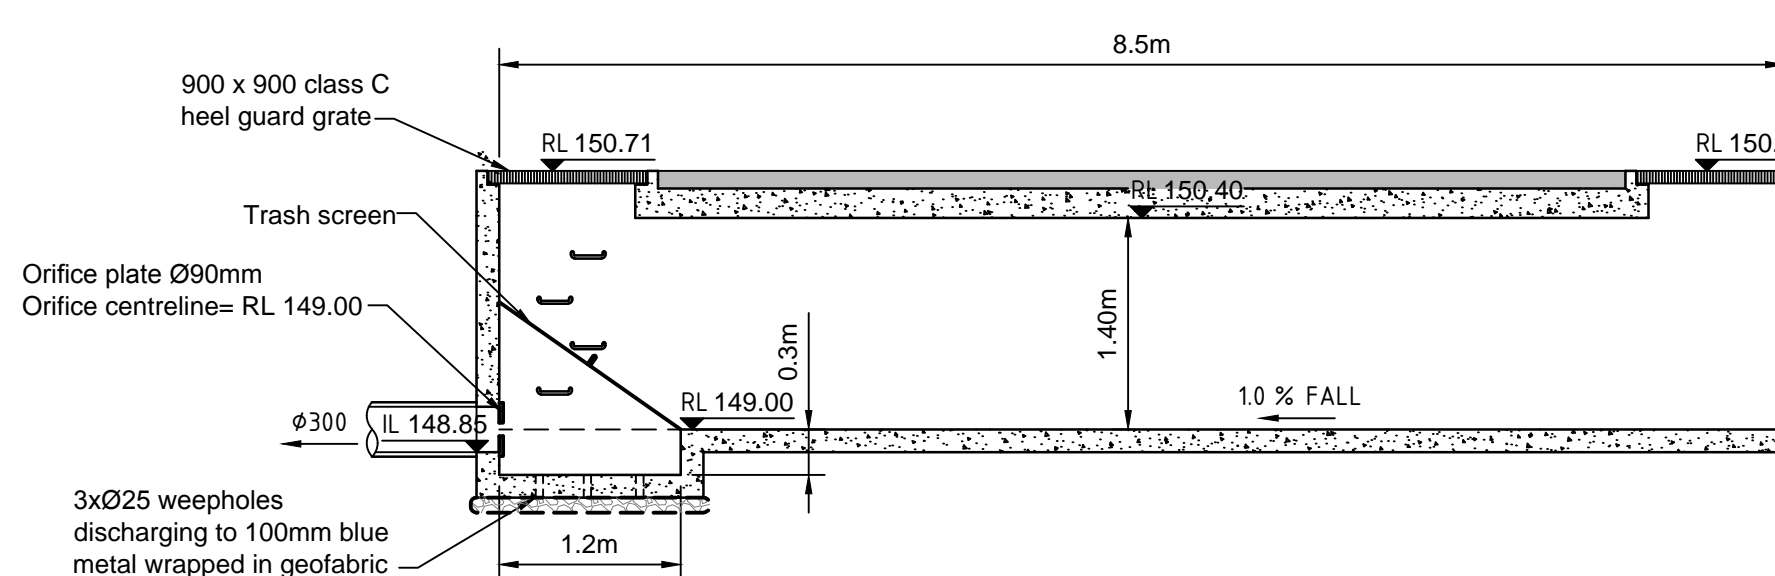


Section 2-2
1:50
Osd Tank 2

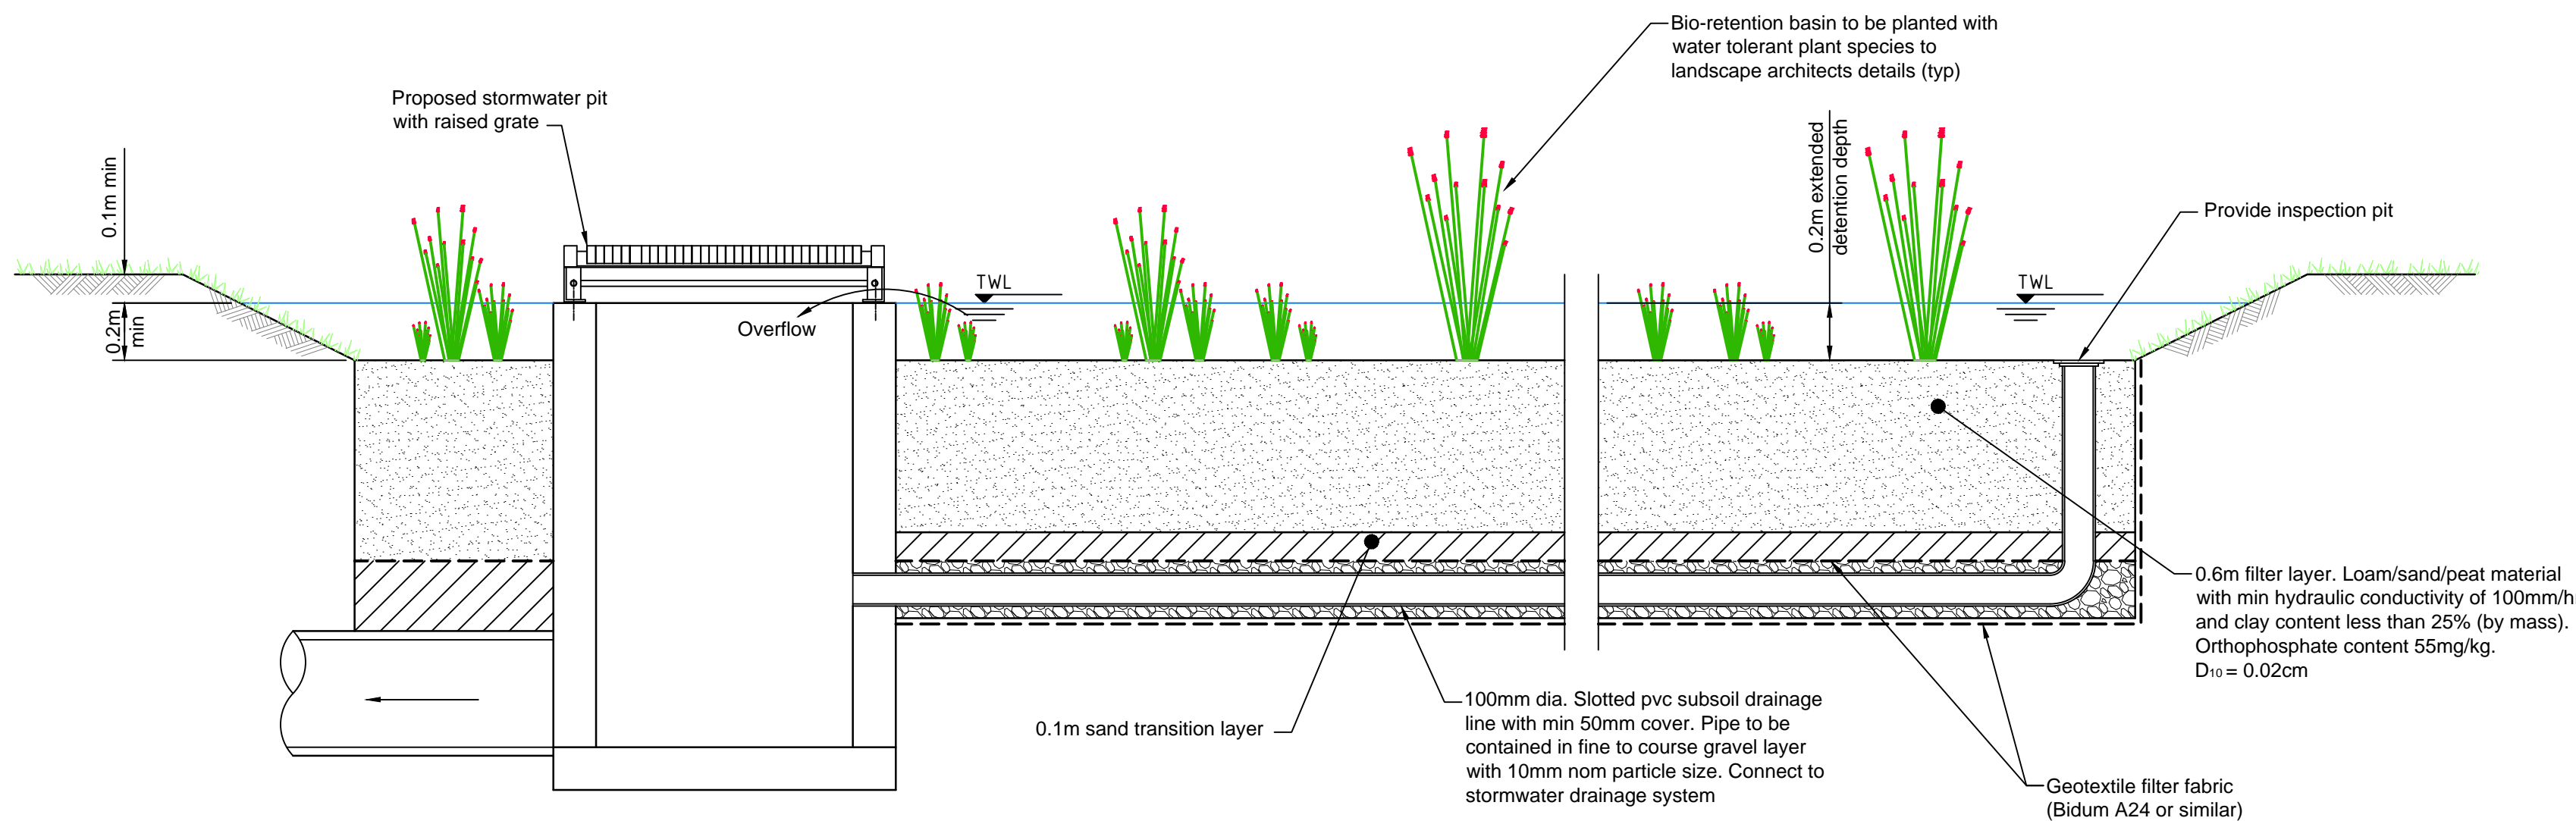

Typical Bioretention Basin



Preliminary - Not for Construction

Notes					
Key to symbols					
Reference drawings					
P3	22.07.14	DRC	Re-Issued for DA	SR	JT
P2	21.03.14	DW	Issued for DA	SR	CJA
P1	20.03.13	ADS	Issued for DA	AH	CJA
Rev	Date	Drawn	Description	Ch'k'd	App'd
<div><div></div><div><div>Level 3, 90 Phillip Street Parramatta, NSW 2150 Australia PO Box 163, Parramatta NSW 2124, Australia T +61 (0)2 9891 5044 F +61 (0)2 9891 5386 W www.mottmac.com.au</div></div></div>					
Client BUPA Care Facilities					
Title BUPA St Ives Siteworks Details Sheet 3					
Designed	AH	.	Eng check	CJA	.
Drawn	ADS	.	Coordination	AH	.
Dwg check	AH	.	Approved	CJA	.
Scale at A1 As Shown		Status PRE		Rev P3	
Drawing Number MMD-315284-C-DR-00-XX-0042					