
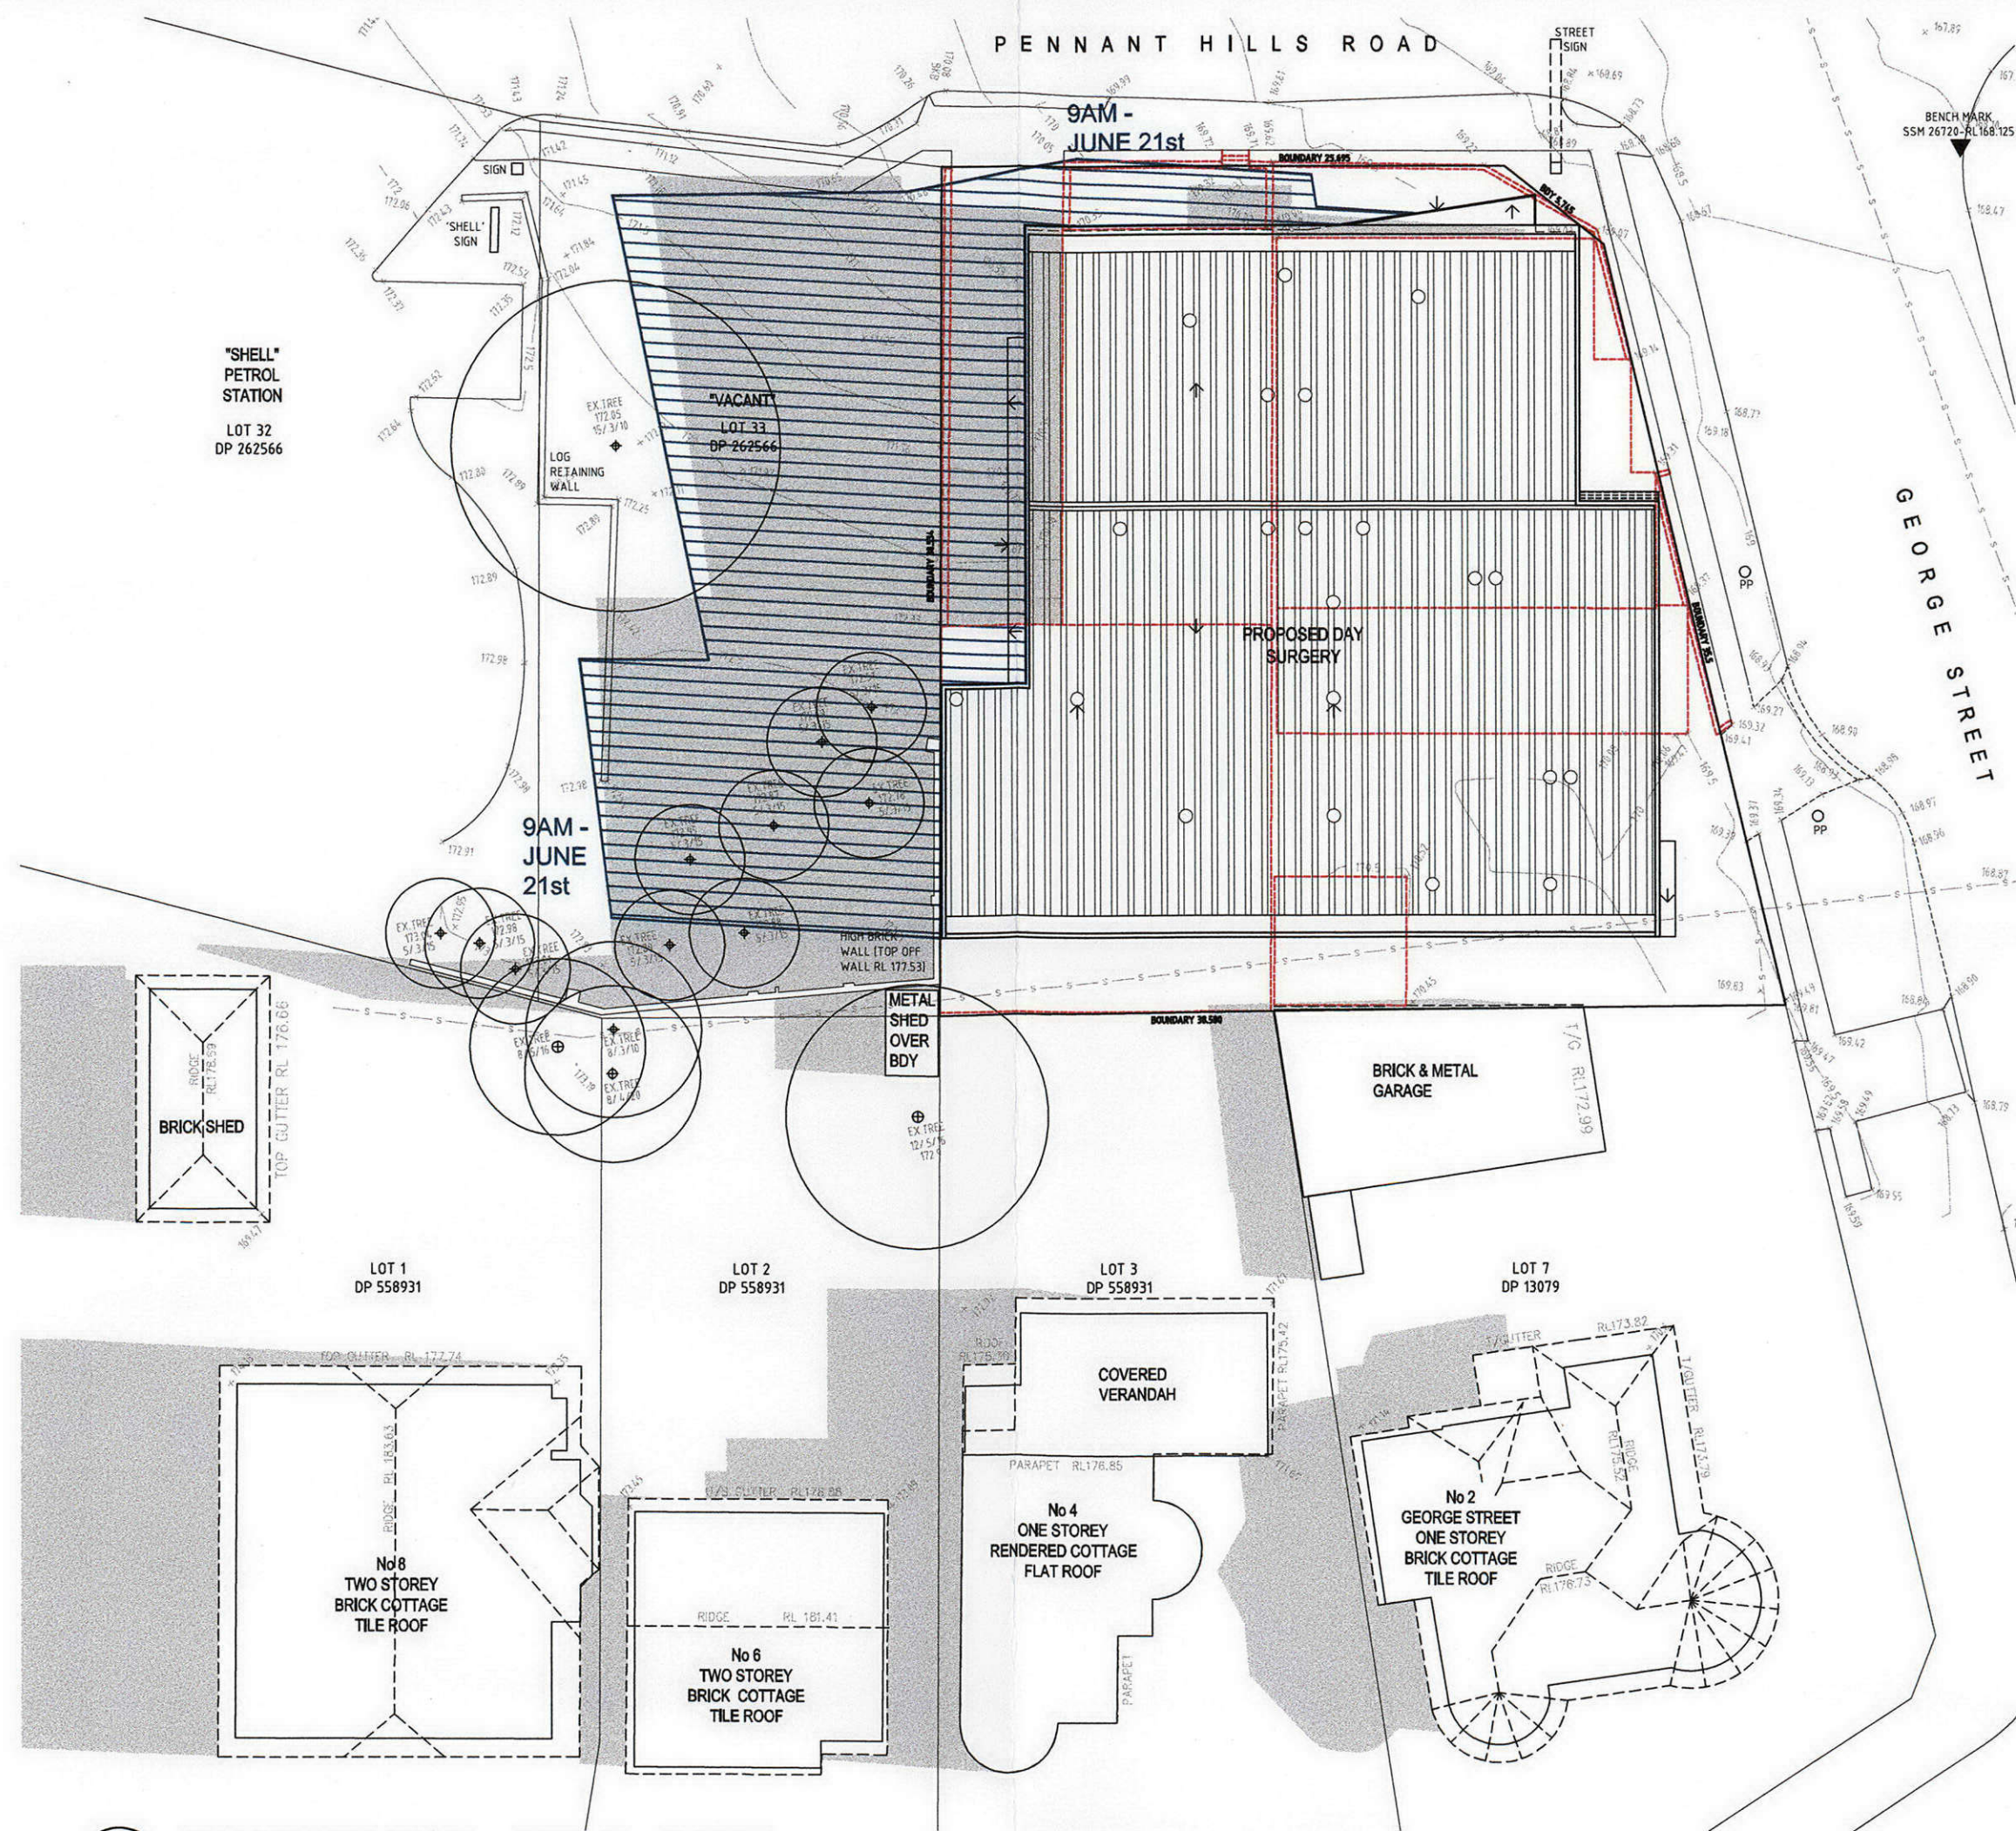


NOTE
All dimensions to be verified prior to commencement of any shop drawings or fabrication. Shop drawings are to be approved before construction. All dimensions are in millimetres unless otherwise noted. Annotated dimensions are to be used in preference to scaling from drawings.
This drawing is the property of ANTHONY VAVAYIS + ASSOCIATES PTY LTD and any reproduction or distribution without prior consent constitutes a breach of copyright.


LEGEND

LEGEND


- OUTLINE OF EXISTING BUILDING
- EXISTING SHADOW
- PROPOSED SHADOW

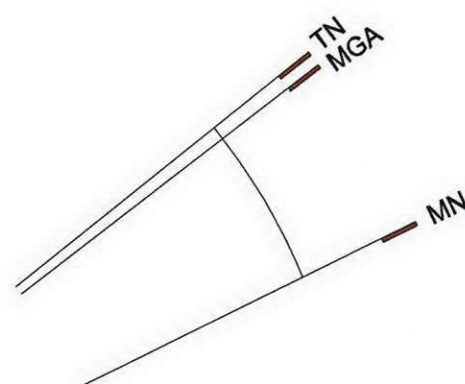


1 SHADOW DIAGRAM - JUNE 21 - 9.00AM
1:300@ A1

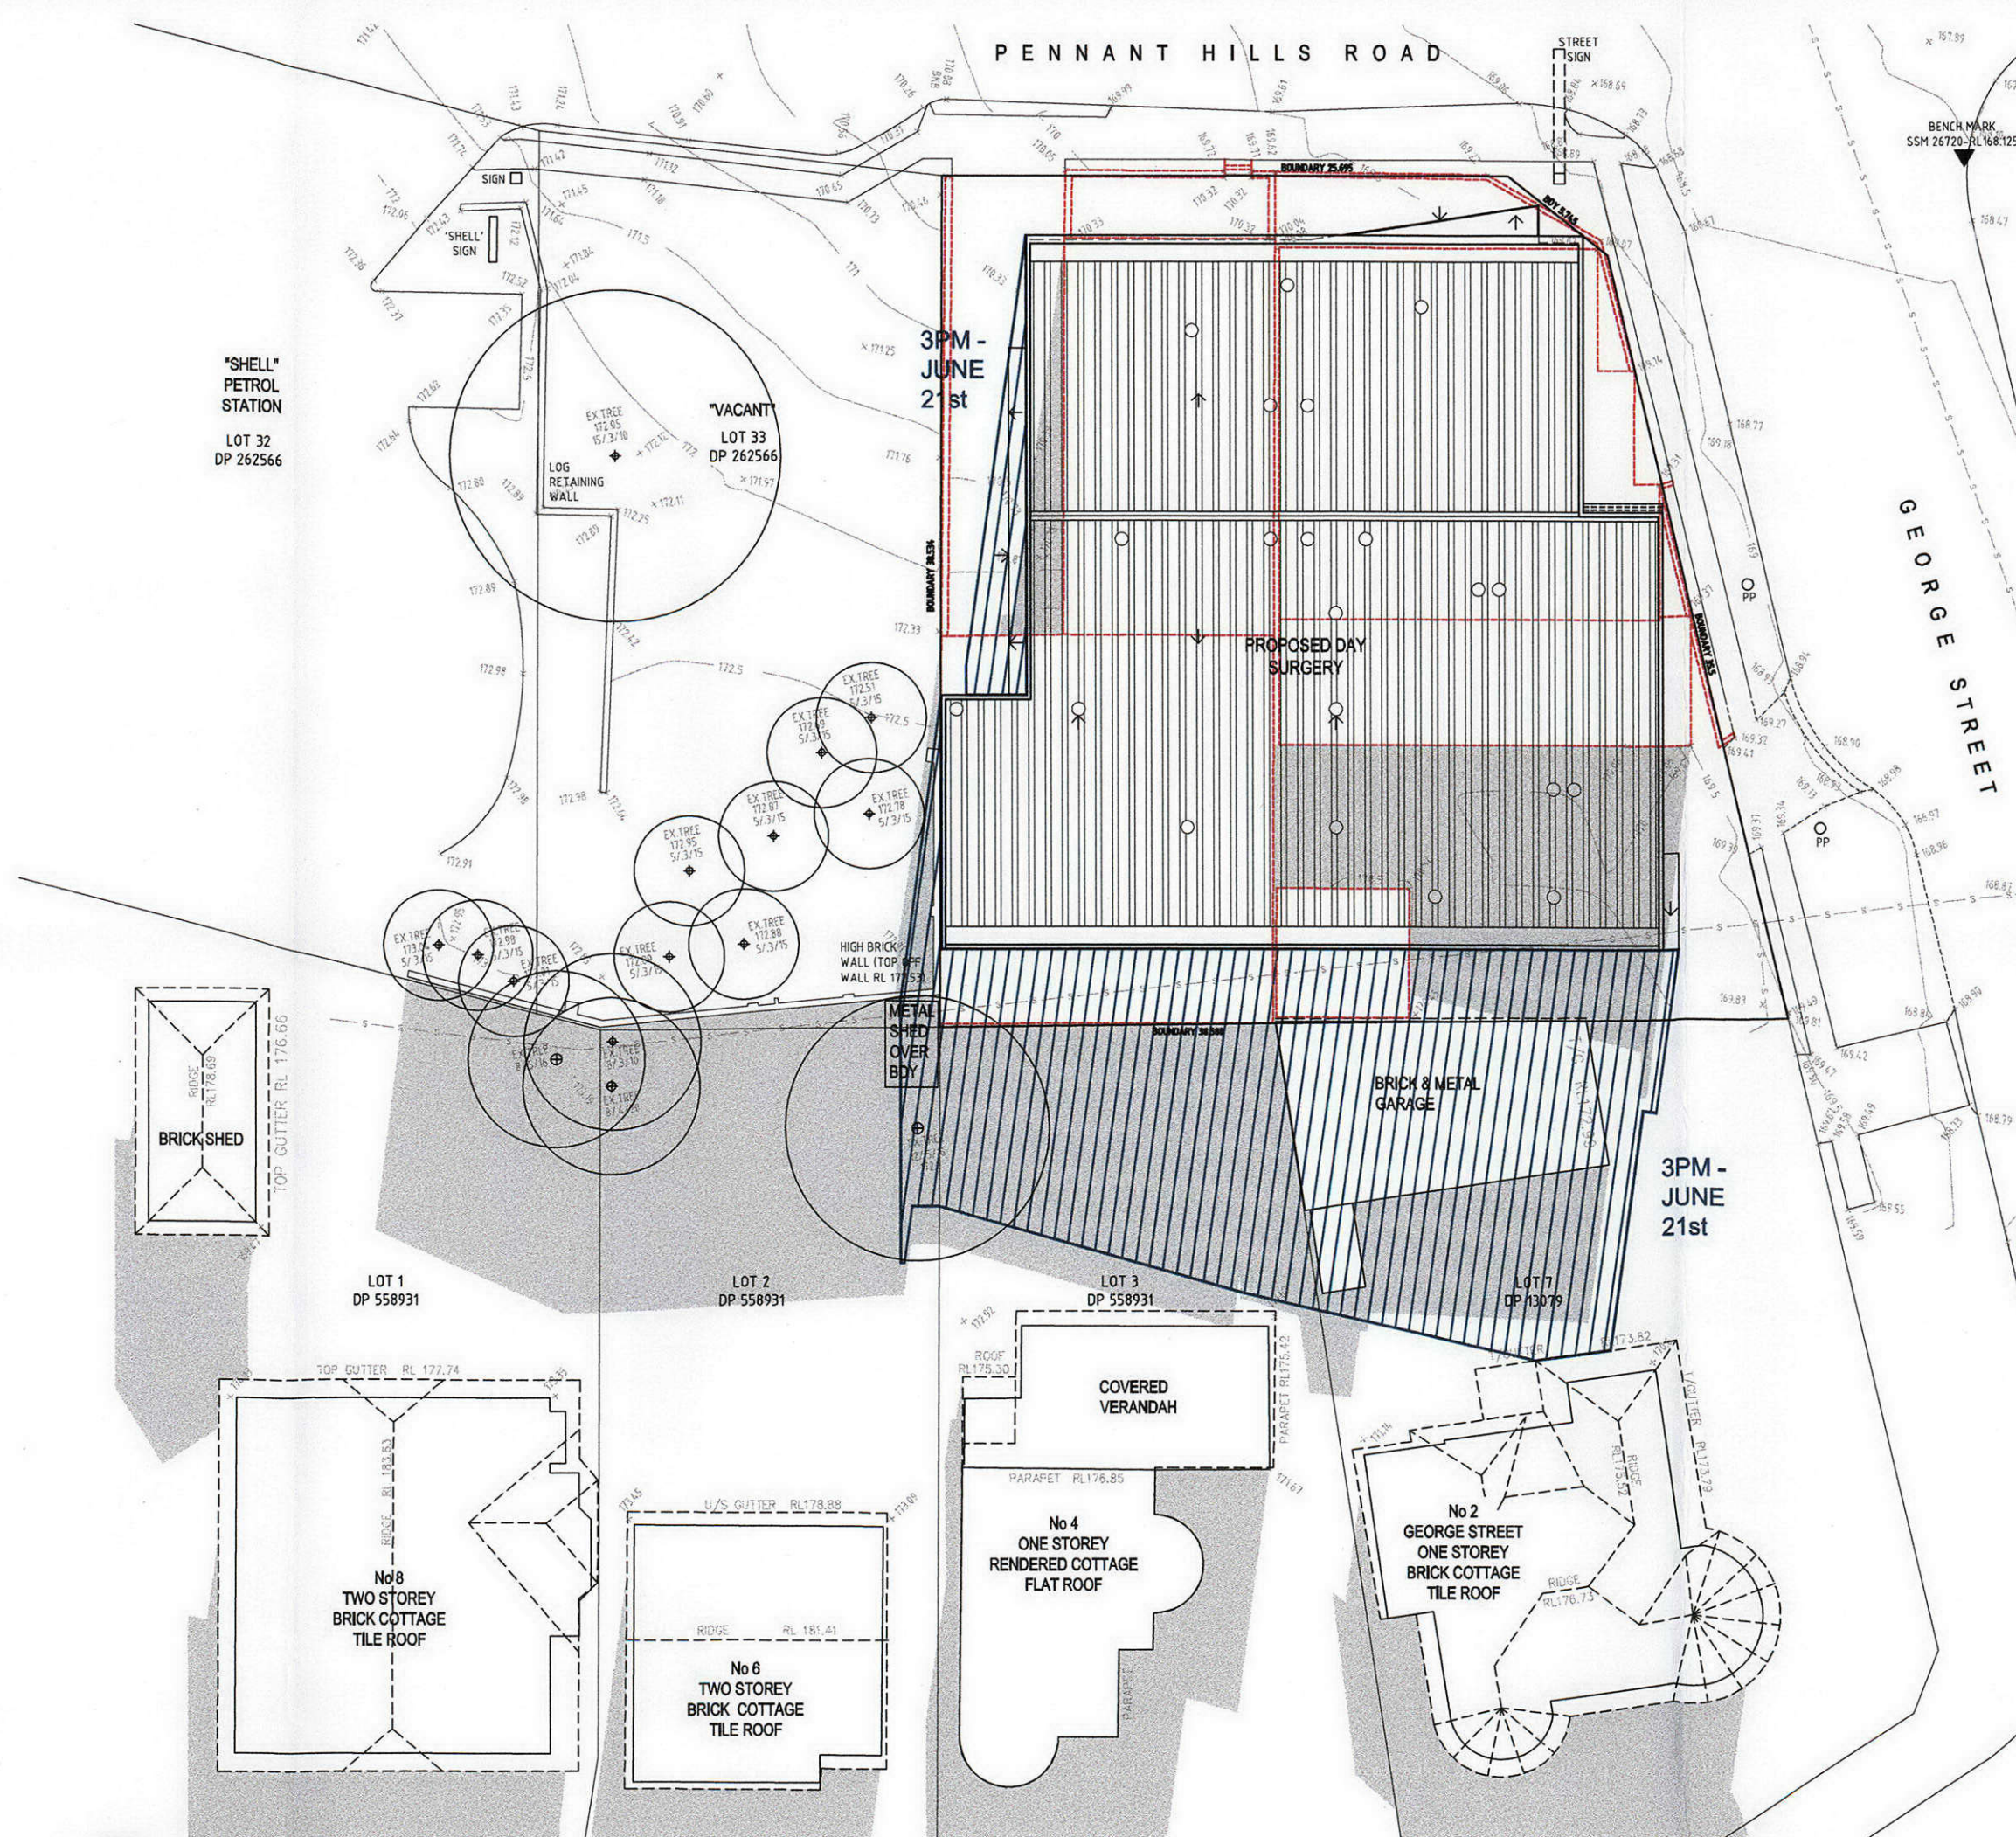


3 SHADOW DIAGRAM - JUNE 21 - 3.00 PM
1:300@ A1

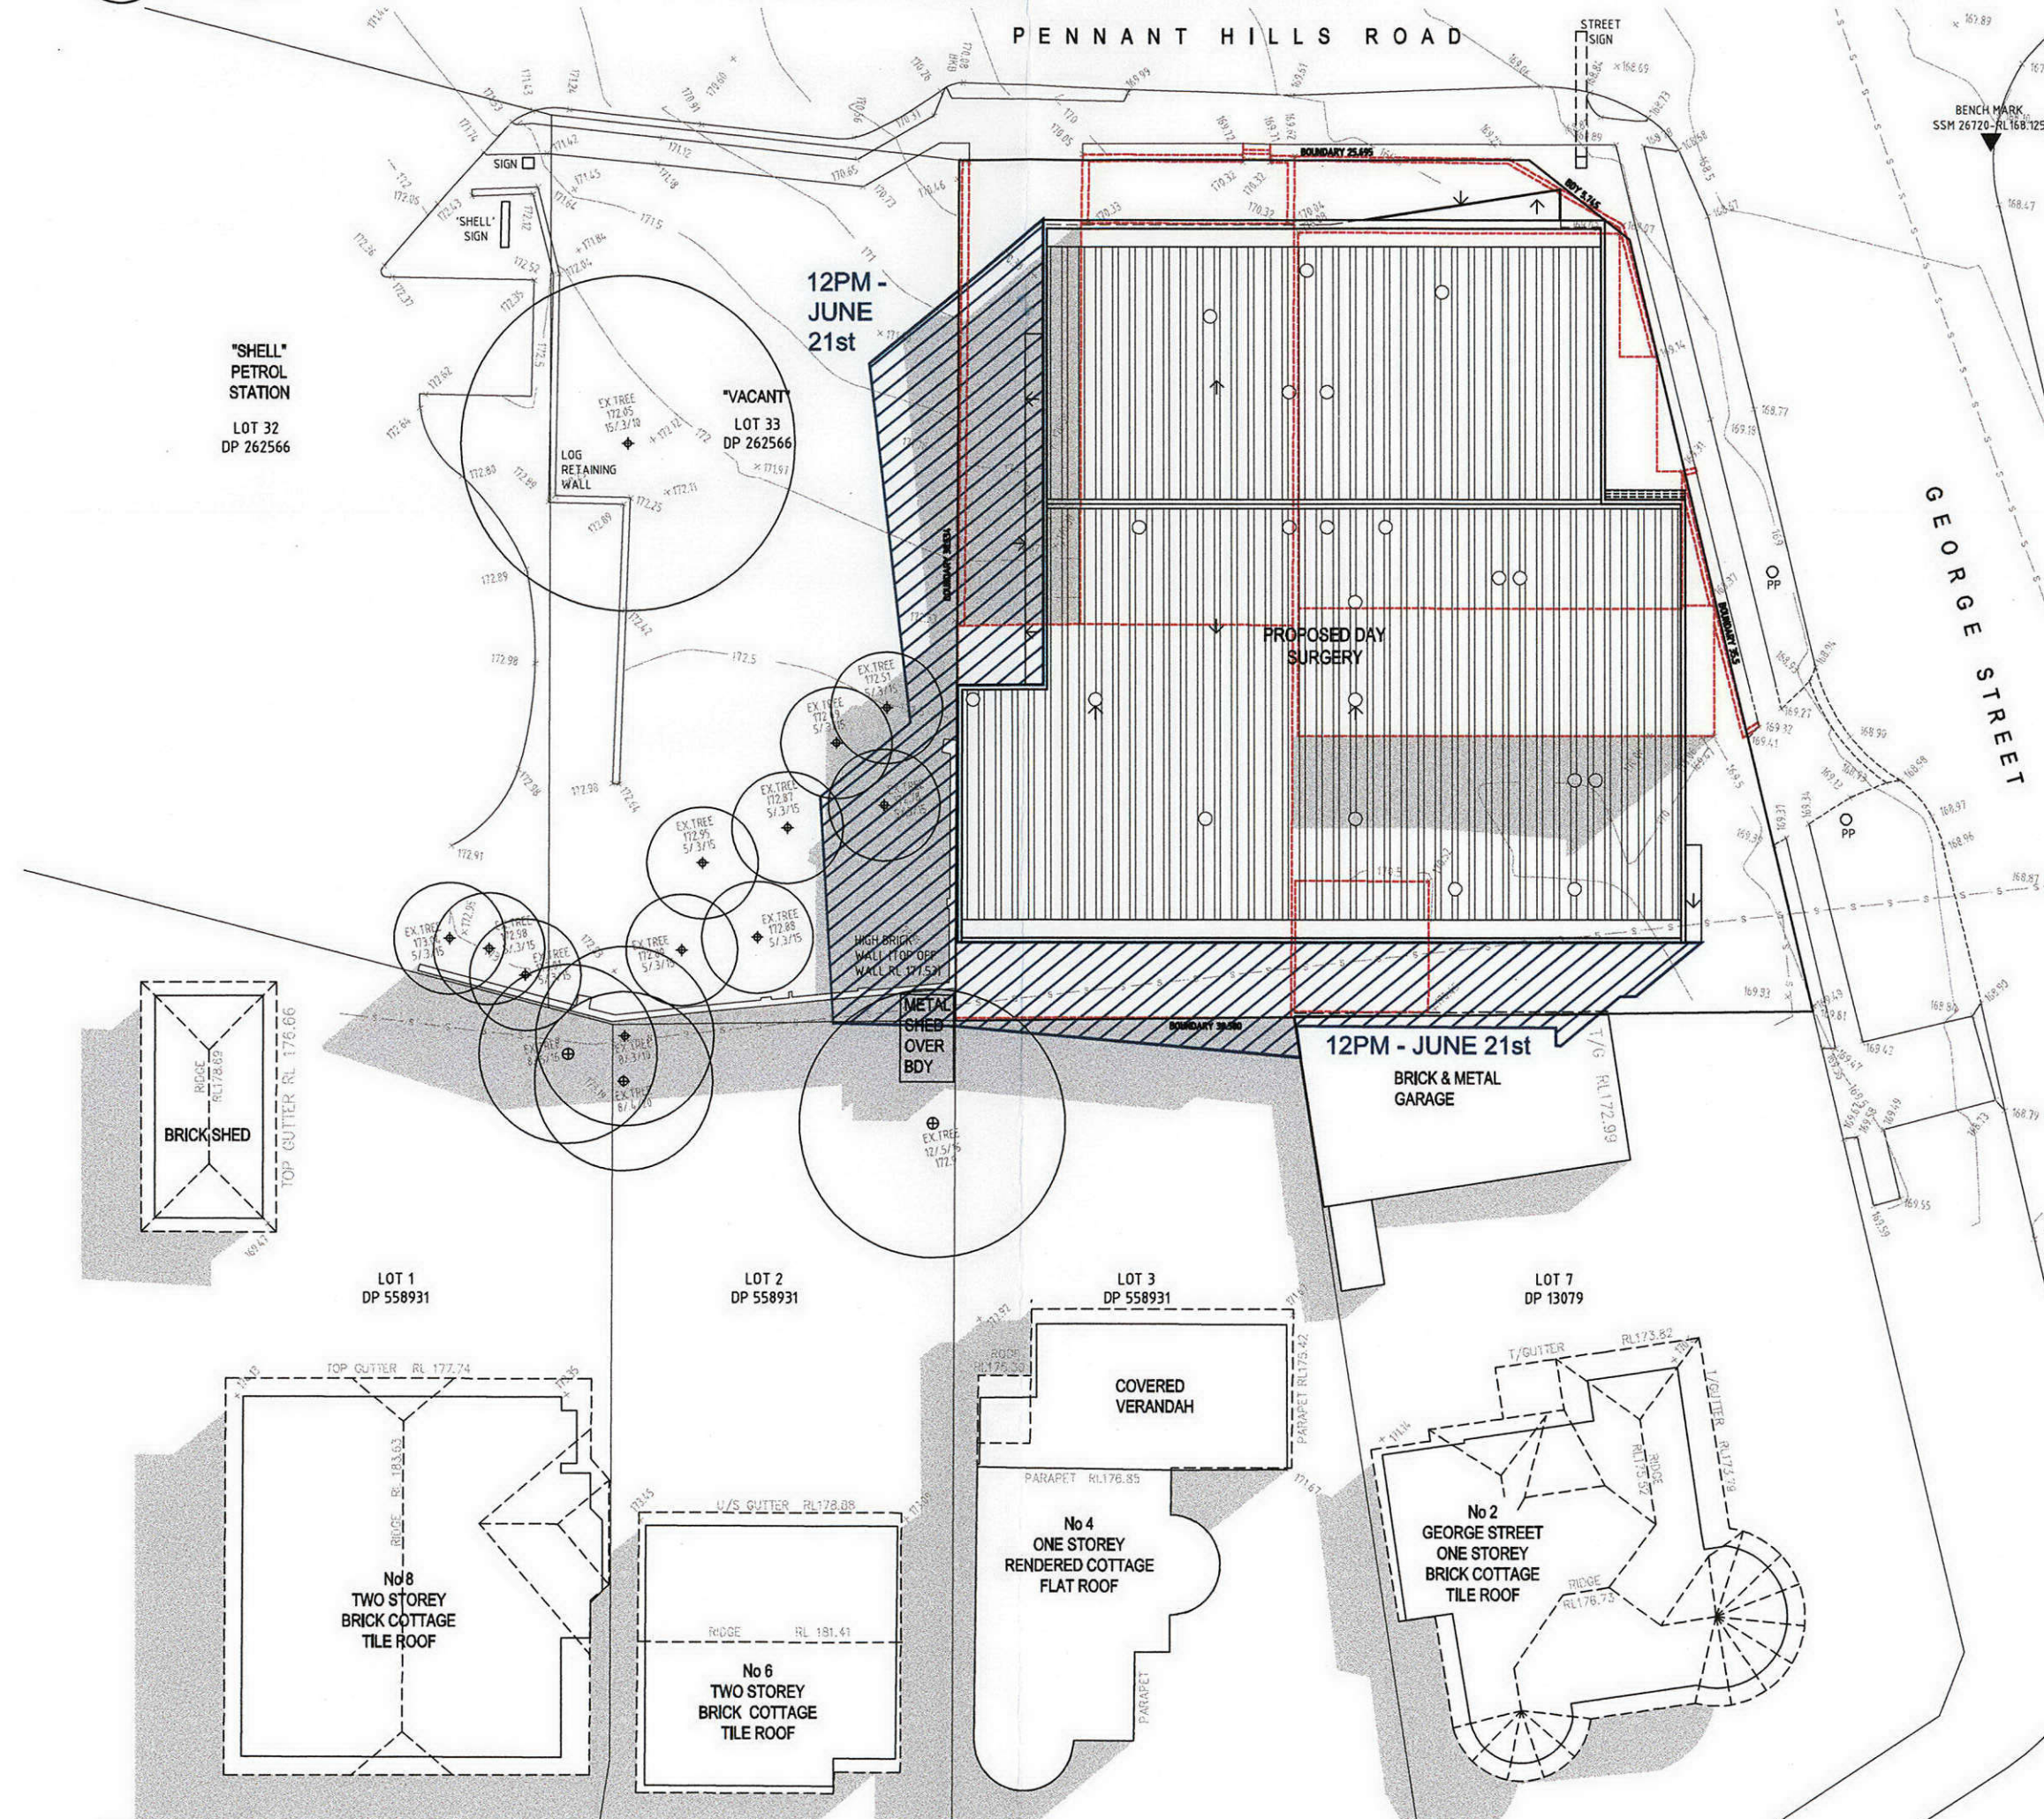


2 SHADOW DIAGRAM - JUNE 21 - 12 NOON
1:300@ A1

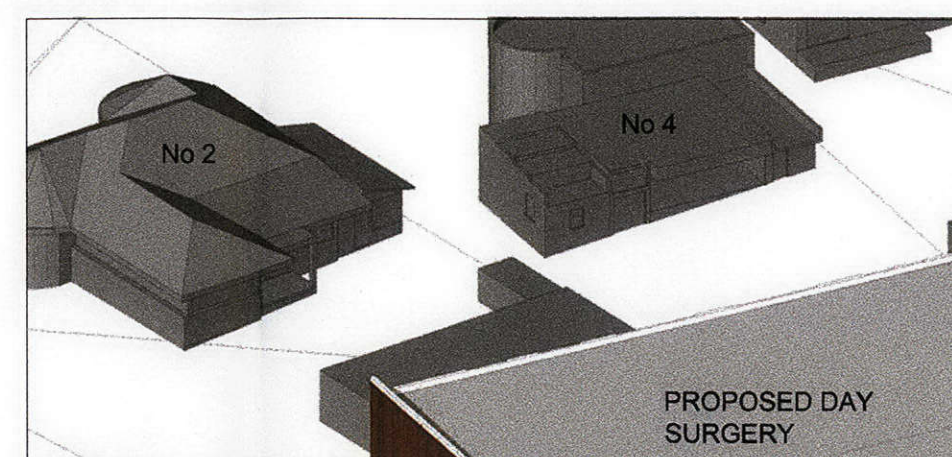

9AM - JUNE 21st

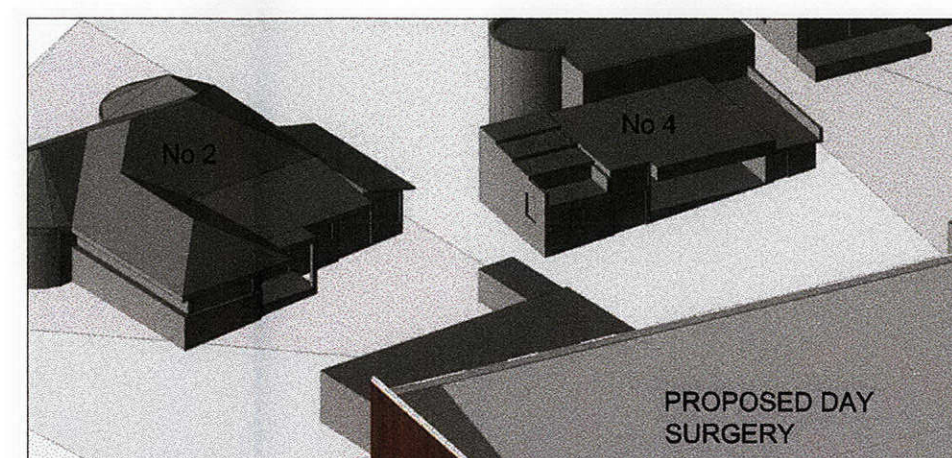

12PM - JUNE 21st

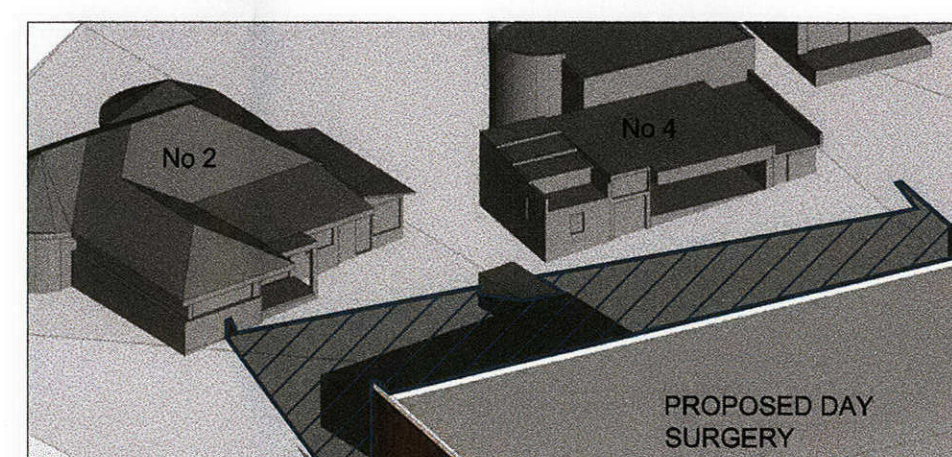

3PM - JUNE 21st

4 ELEVATION SHADOW DIAGRAM
NTS

C	25.06.2013	ISSUE FOR DA
B	21.06.2013	ISSUE FOR DA
A	07.06.2013	ISSUE FOR CONSULTANTS

REVISION



ANTHONY VAVAYIS + ASSOCIATES
ARCHITECTS DESIGNERS PLANNERS
24 LIME STREET KING STREET WHARF SYDNEY NSW 2000
T 02 9290 1810 F 02 9290 1860
E admin@avavayis.com.au
Postal Address 20/26A LIME STREET KING STREET WHARF SYDNEY NSW 2000
ANTHONY VAVAYIS & ASSOCIATES PTY LTD ACN 669 737 935
Nominated Architect: ANTHONY VAVAYIS 5243

DEVELOPMENT APPLICATION

PROJECT TITLE
PENNANT HILLS DAY SURGERY
361 - 363 PENNANT HILLS ROAD,
PENNANT HILLS NSW

CLIENT
MR. JOHN NAPOLI

DRAWING TITLE
WINTER - SHADOW DIAGRAMS

SCALE 1:300 [A1] DATE APRIL 2013
DRAWN TT_KD PROJECT 13005

DA 6 0 0 1 C