



NOTE
All dimensions to be verified prior to commencement of any shop drawings or fabrication. Shop drawings are to be approved before construction. All dimensions are in millimetres unless otherwise noted. Annotated dimensions are to be used in preference to scaling from drawings.
This drawing is the property of ANTHONY VAVAYIS + ASSOCIATES PTY LTD and any reproduction or distribution without prior consent constitutes a breach of copyright.

LEGEND

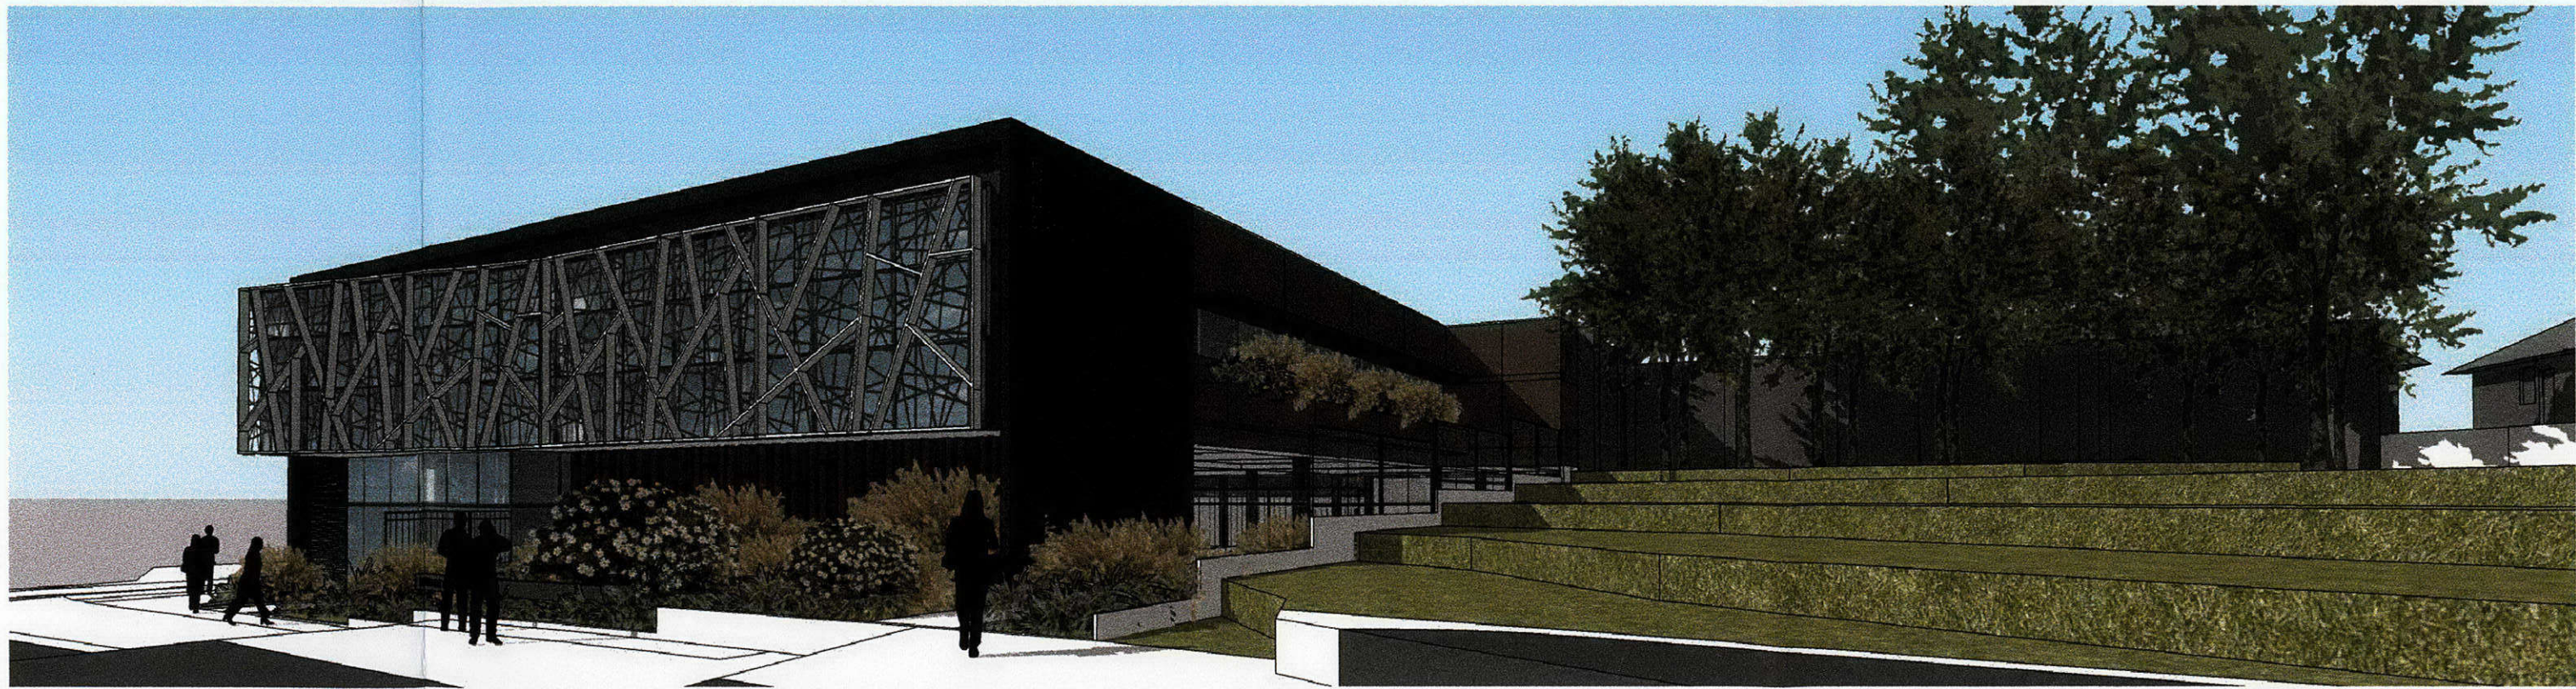


1 PERSPECTIVES - PROPOSED VIEW FROM PENNANT HILLS ROAD
nts

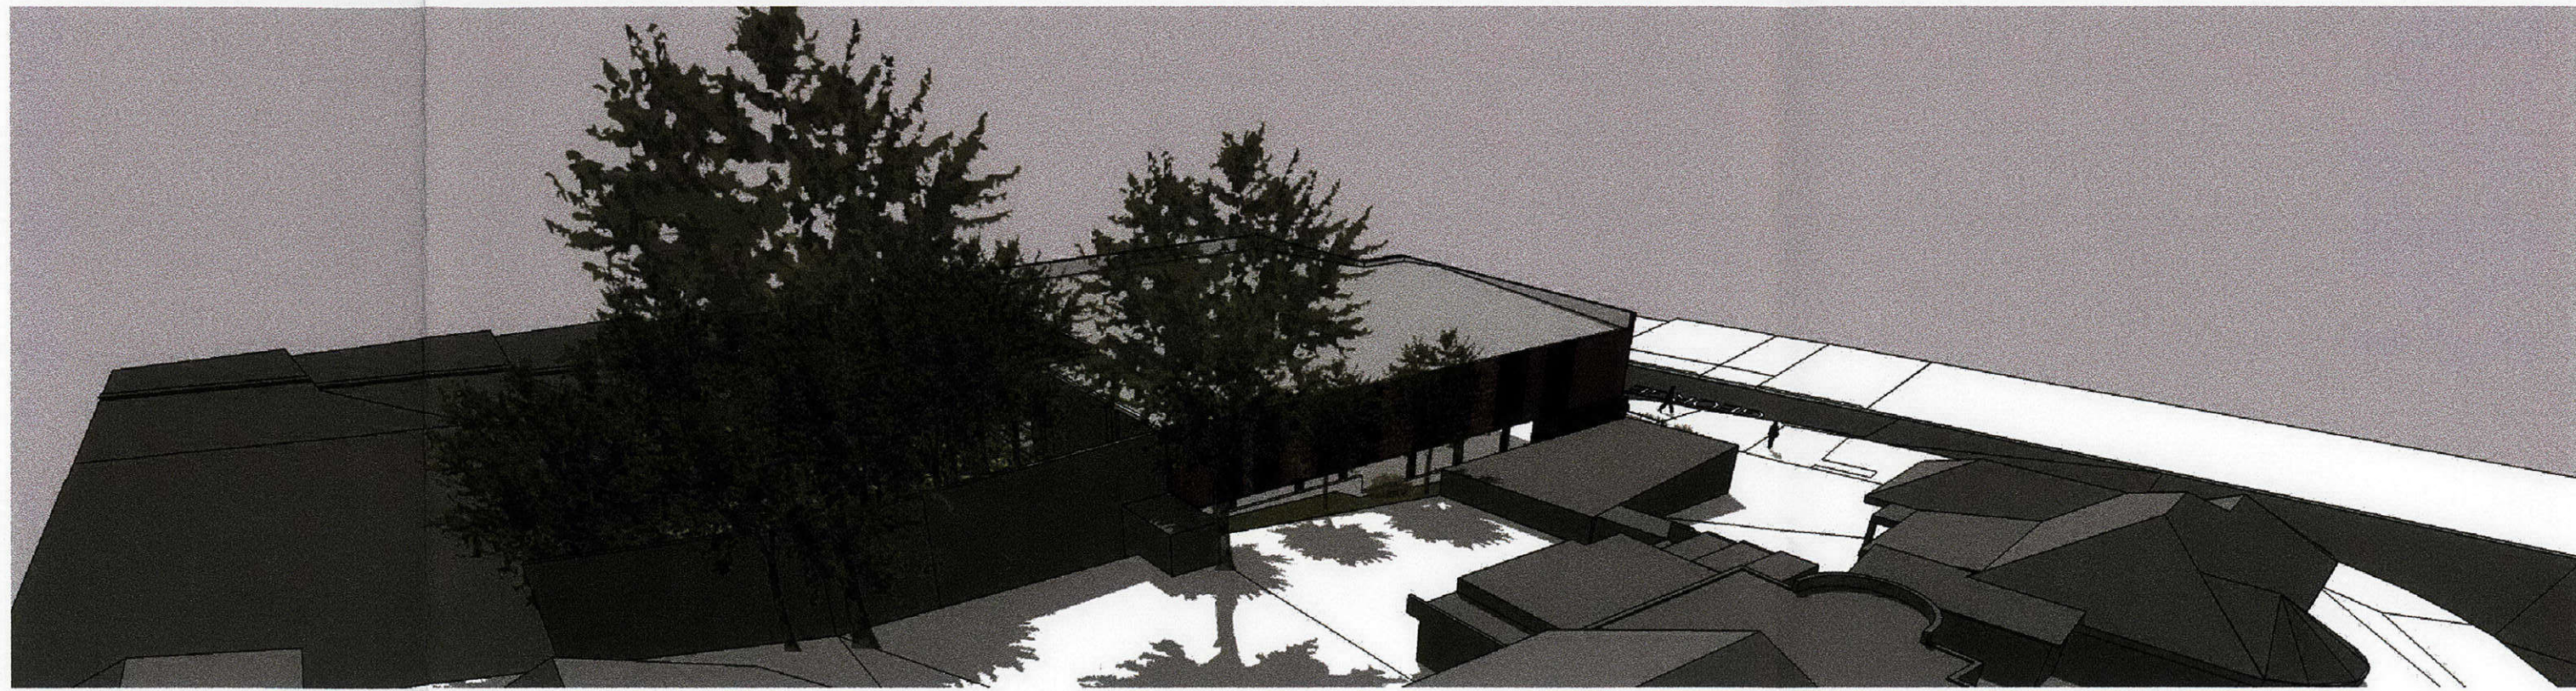

2 PERSPECTIVES - AERIAL VIEW FROM HAROLD AVE
nts



3 PERSPECTIVES - PROPOSED VIEW FROM GEORGE ST
nts

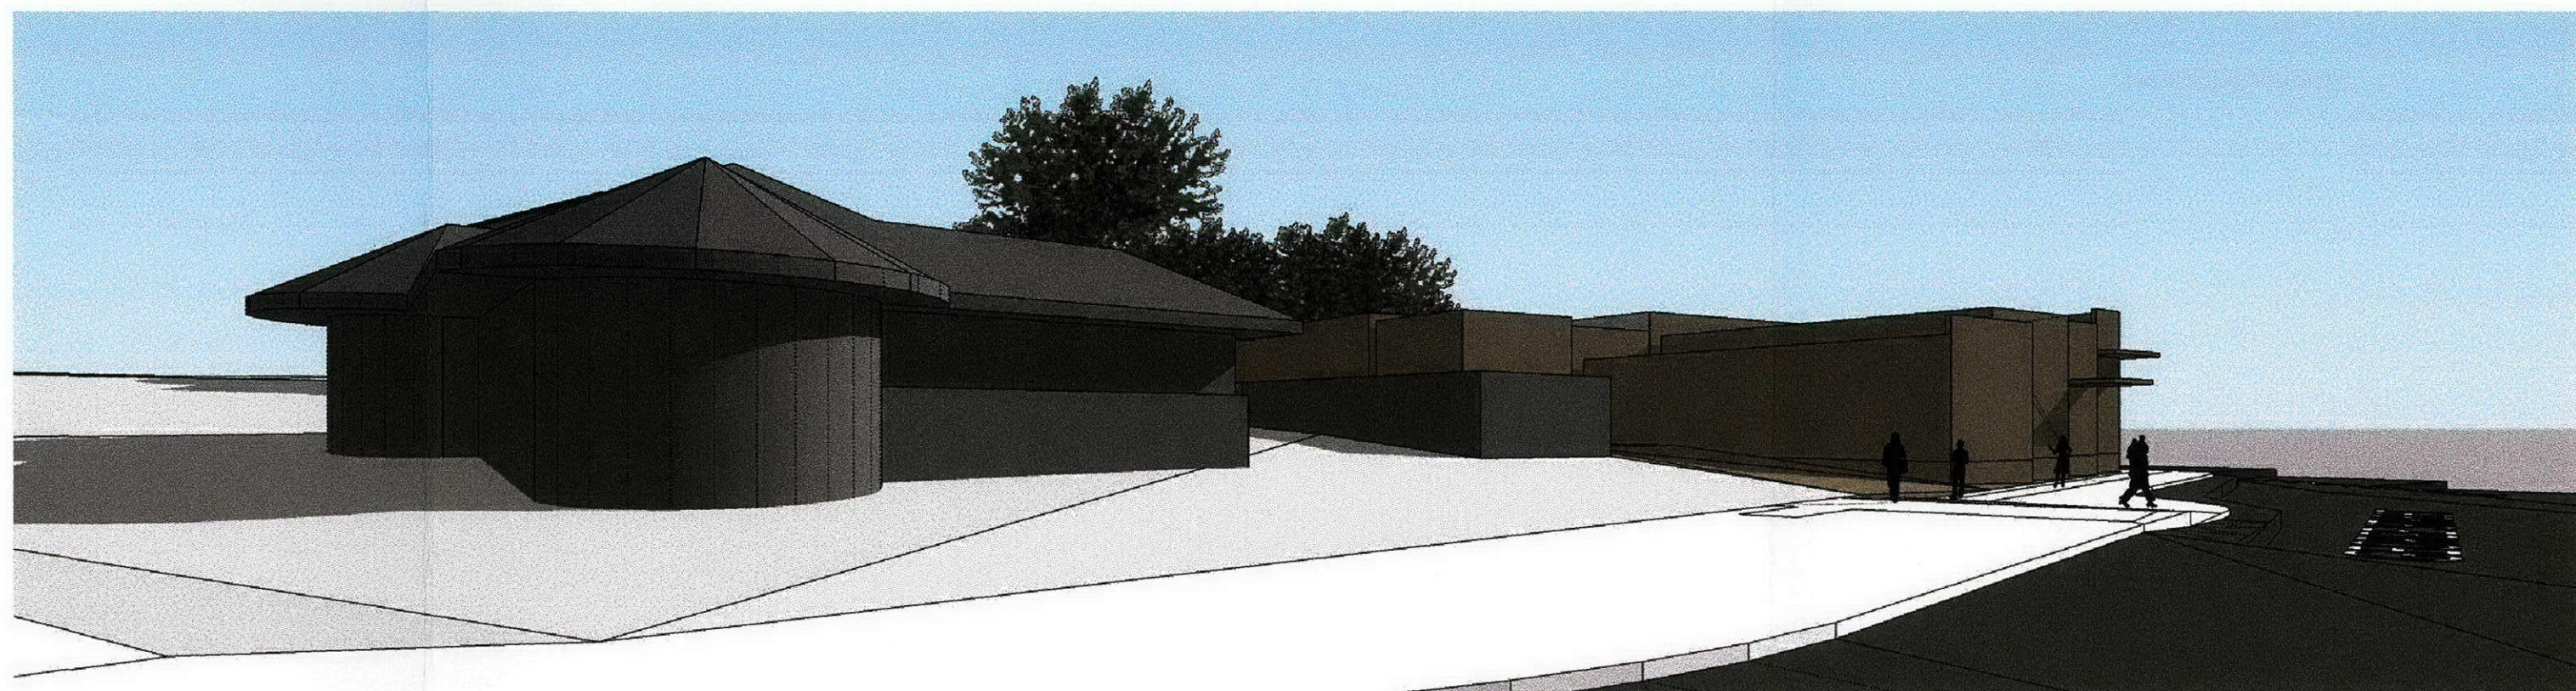

4 PERSPECTIVES - EXISTING VIEW FROM GEORGE ST
nts

C	21.06.2013	ISSUE FOR DA
B	11.06.2013	ISSUE FOR CONSULTANTS
A	29.04.2013	ISSUE FOR CONSULTANTS

REVISION



ANTHONY VAVAYIS + ASSOCIATES
ARCHITECTS DESIGNERS PLANNERS
24 LIME STREET KING STREET WHARF SYDNEY NSW 2000
T 02 9290 1910 F 02 9290 1960
E admin@avaarchitects.com.au

Postal Address 20/26A LIME STREET KING STREET WHARF SYDNEY NSW 2000
ANTHONY VAVAYIS & ASSOCIATES PTY LTD ACN 089 737 935
Nominated Architect: ANTHONY VAVAYIS 5249

DEVELOPMENT APPLICATION


PROJECT TITLE
PENNANT HILLS DAY SURGERY
361 - 363 PENNANT HILLS ROAD,
PENNANT HILLS NSW

CLIENT
MR. JOHN NAPOLI

DRAWING TITLE
PERSPECTIVES


SCALE NTS [A1] DATE APRIL 2013
DRAWN TT_KD PROJECT 13005

DA 7 0 0 1 C

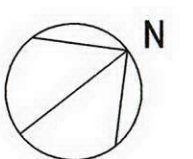


NOTE
All dimensions to be verified prior to commencement of any shop drawings or fabrication. Shop drawings are to be approved before construction. All dimensions are in millimetres unless otherwise noted. Annotated dimensions are to be used in preference to scaling from drawings.
This drawing is the property of ANTHONY VAVAYIS + ASSOCIATES PTY LTD and any reproduction or distribution without prior consent constitutes a breach of copyright.


LEGEND

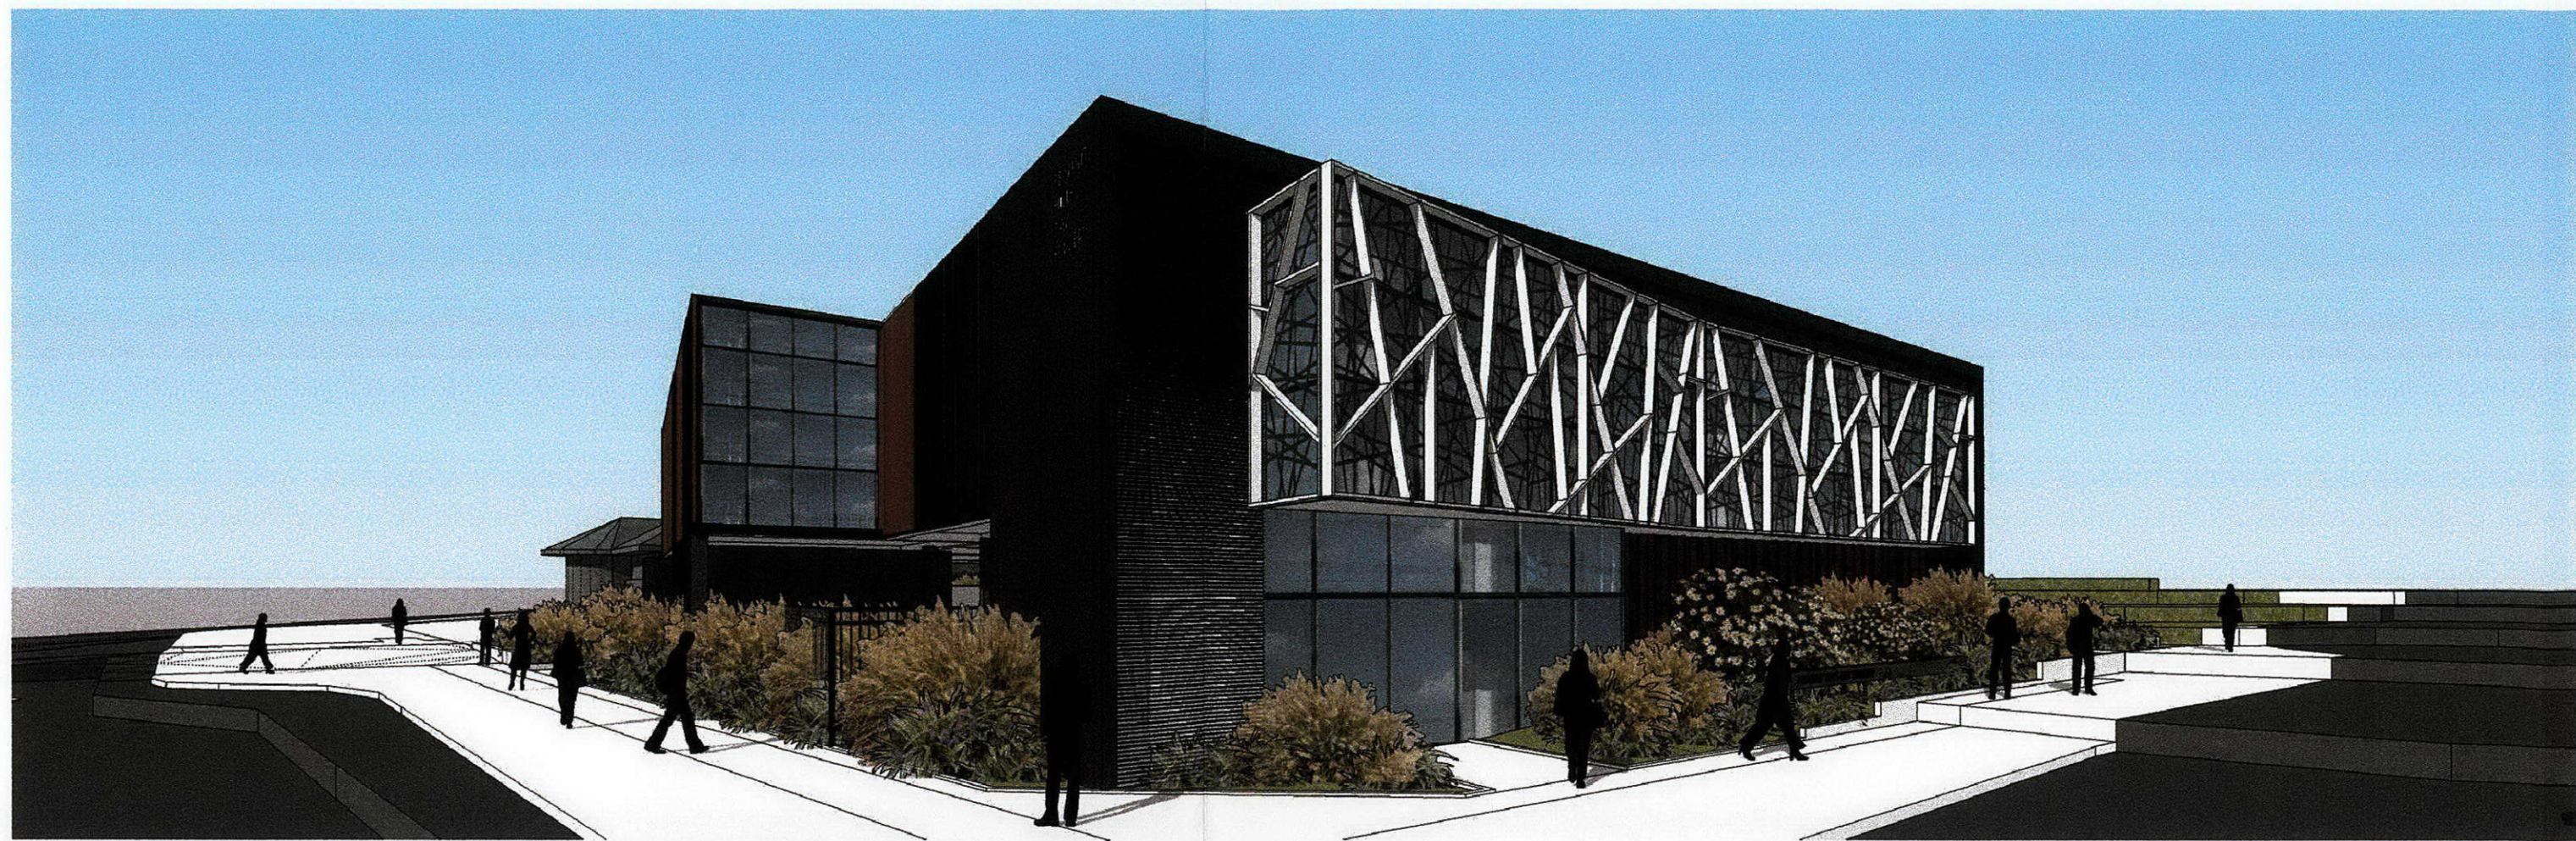


1 PERSPECTIVES - PROPOSED VIEW FROM CNR GEORGE ST & PENNANT HILLS ROAD
nts

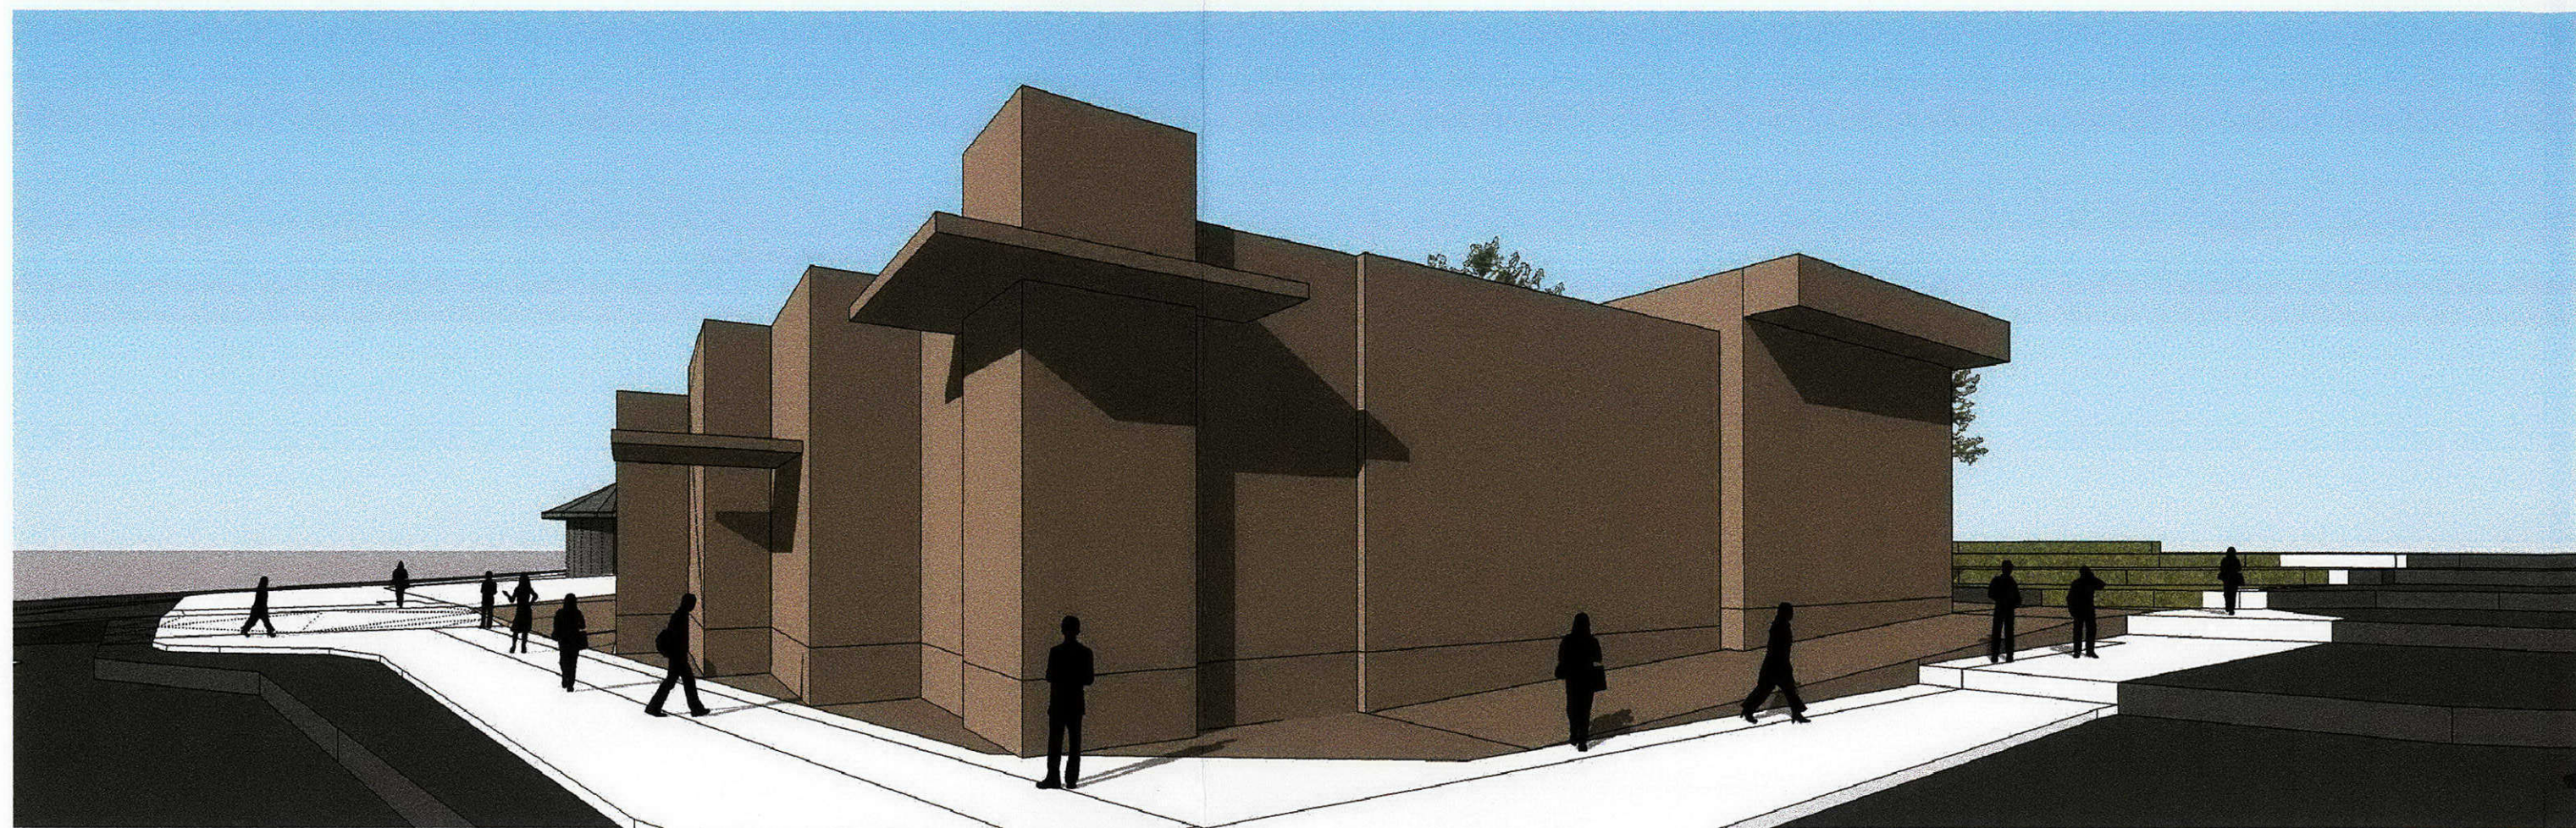

2 PERSPECTIVES - EXISTING VIEW FROM CNR GEORGE ST & PENNANT HILLS ROAD
nts

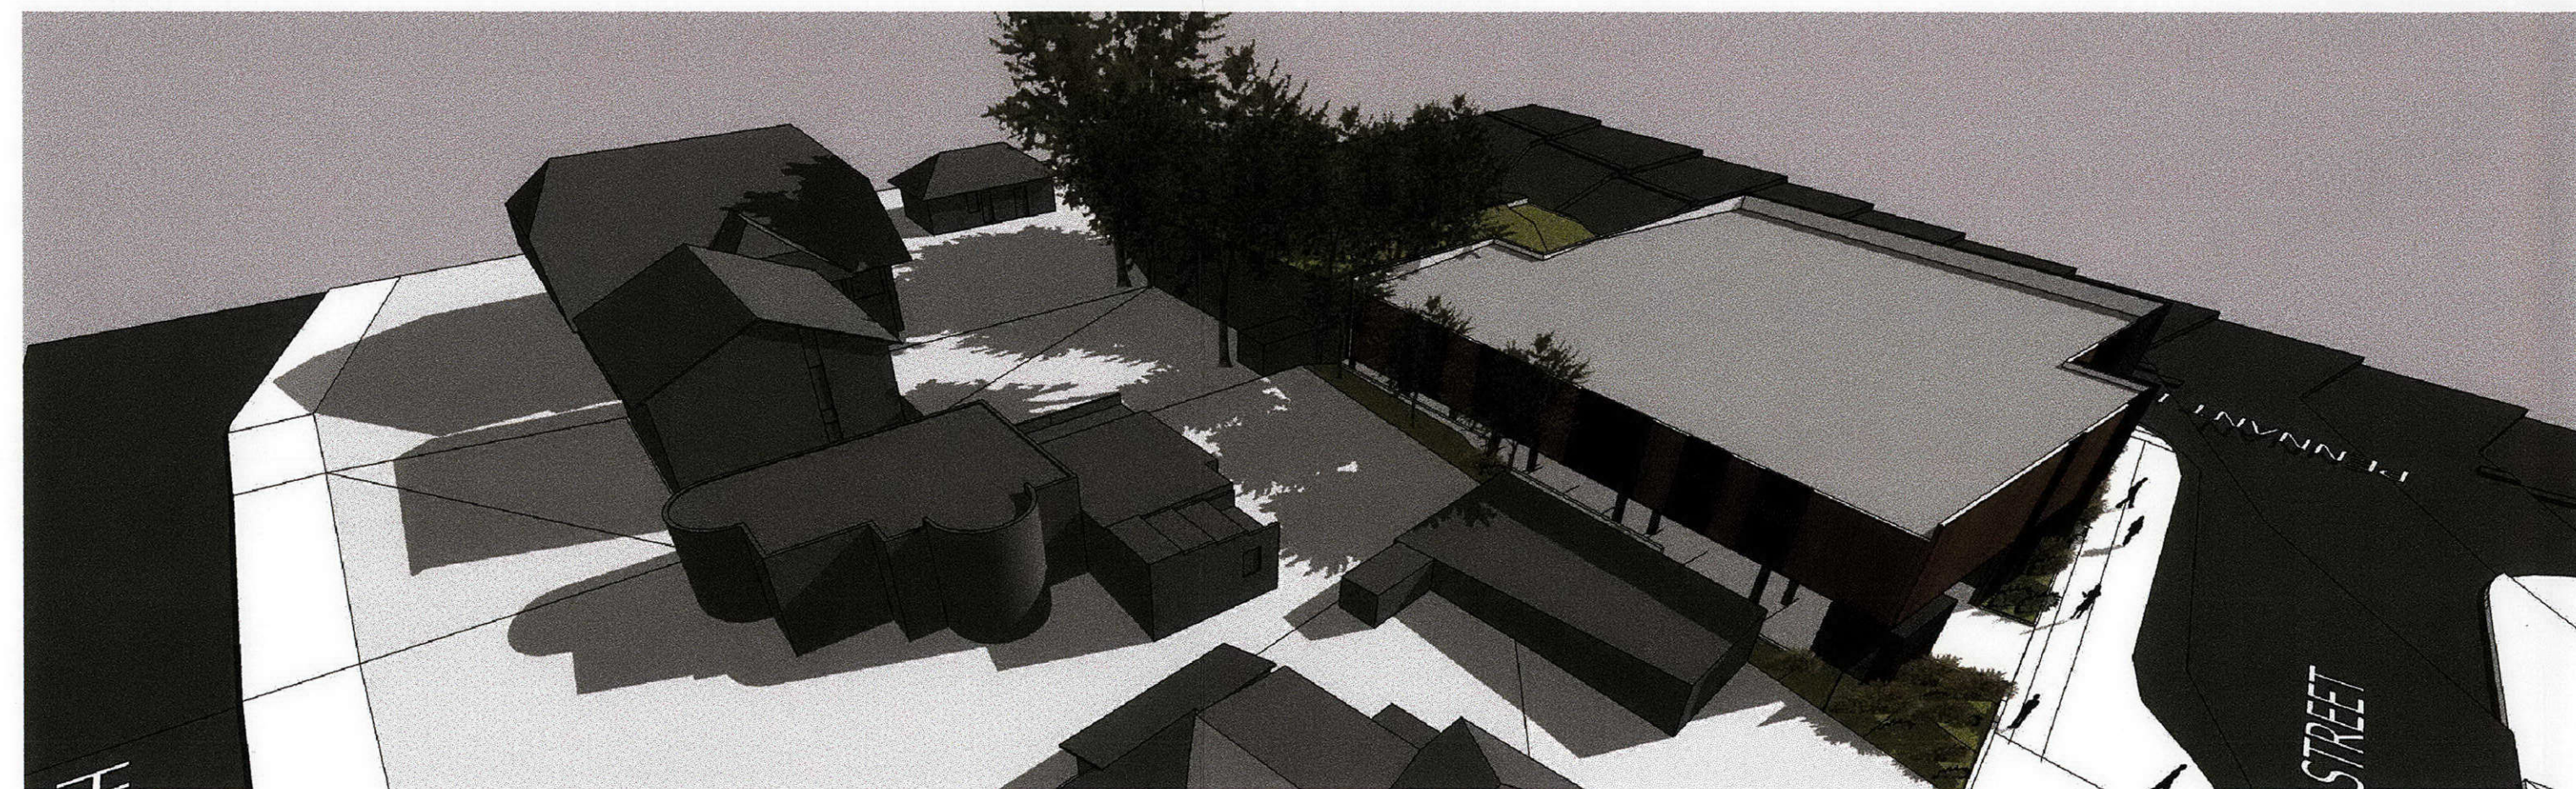


3 PERSPECTIVES - PROPOSED AERIAL VIEW FROM CNR HAROLD AVE & GEORGE ST
nts

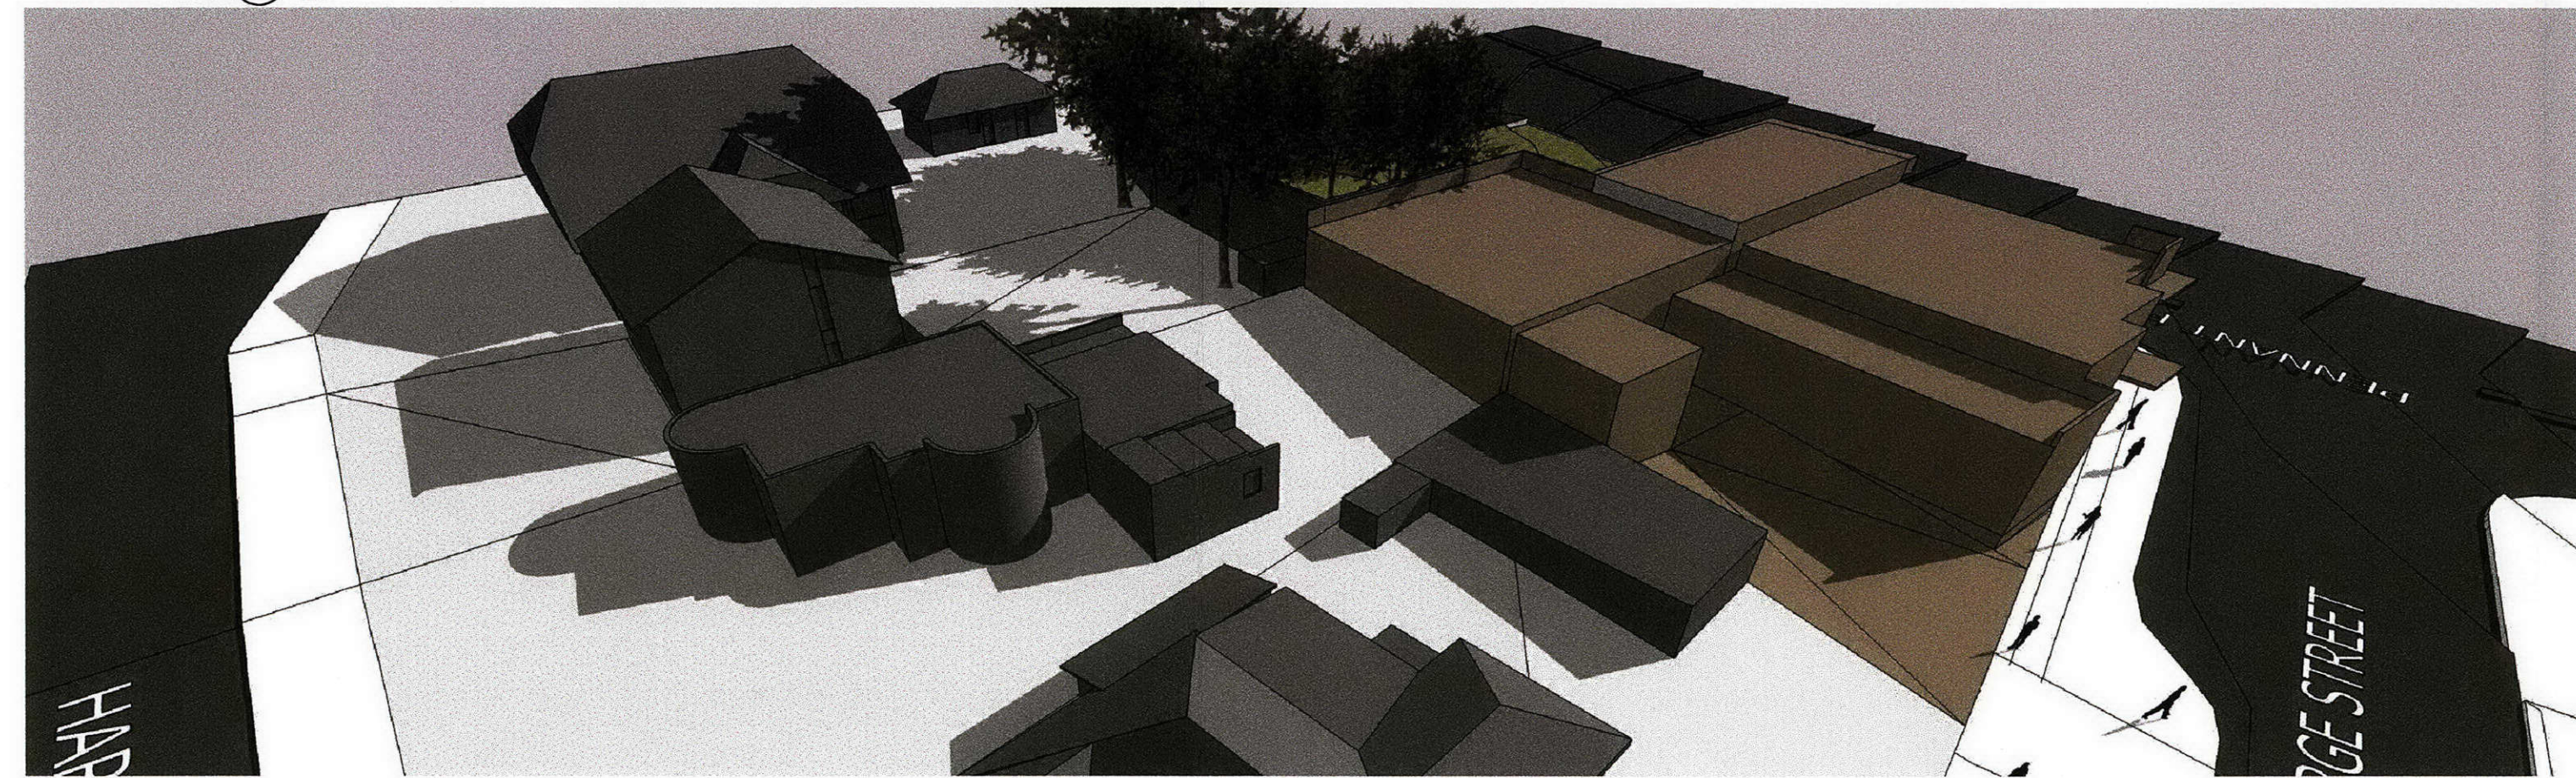

4 PERSPECTIVES - EXISTING AERIAL VIEW FROM CNR HAROLD AVE & GEORGE ST
nts



5 PERSPECTIVES - PROPOSED VIEW FROM GEORGE ST
nts

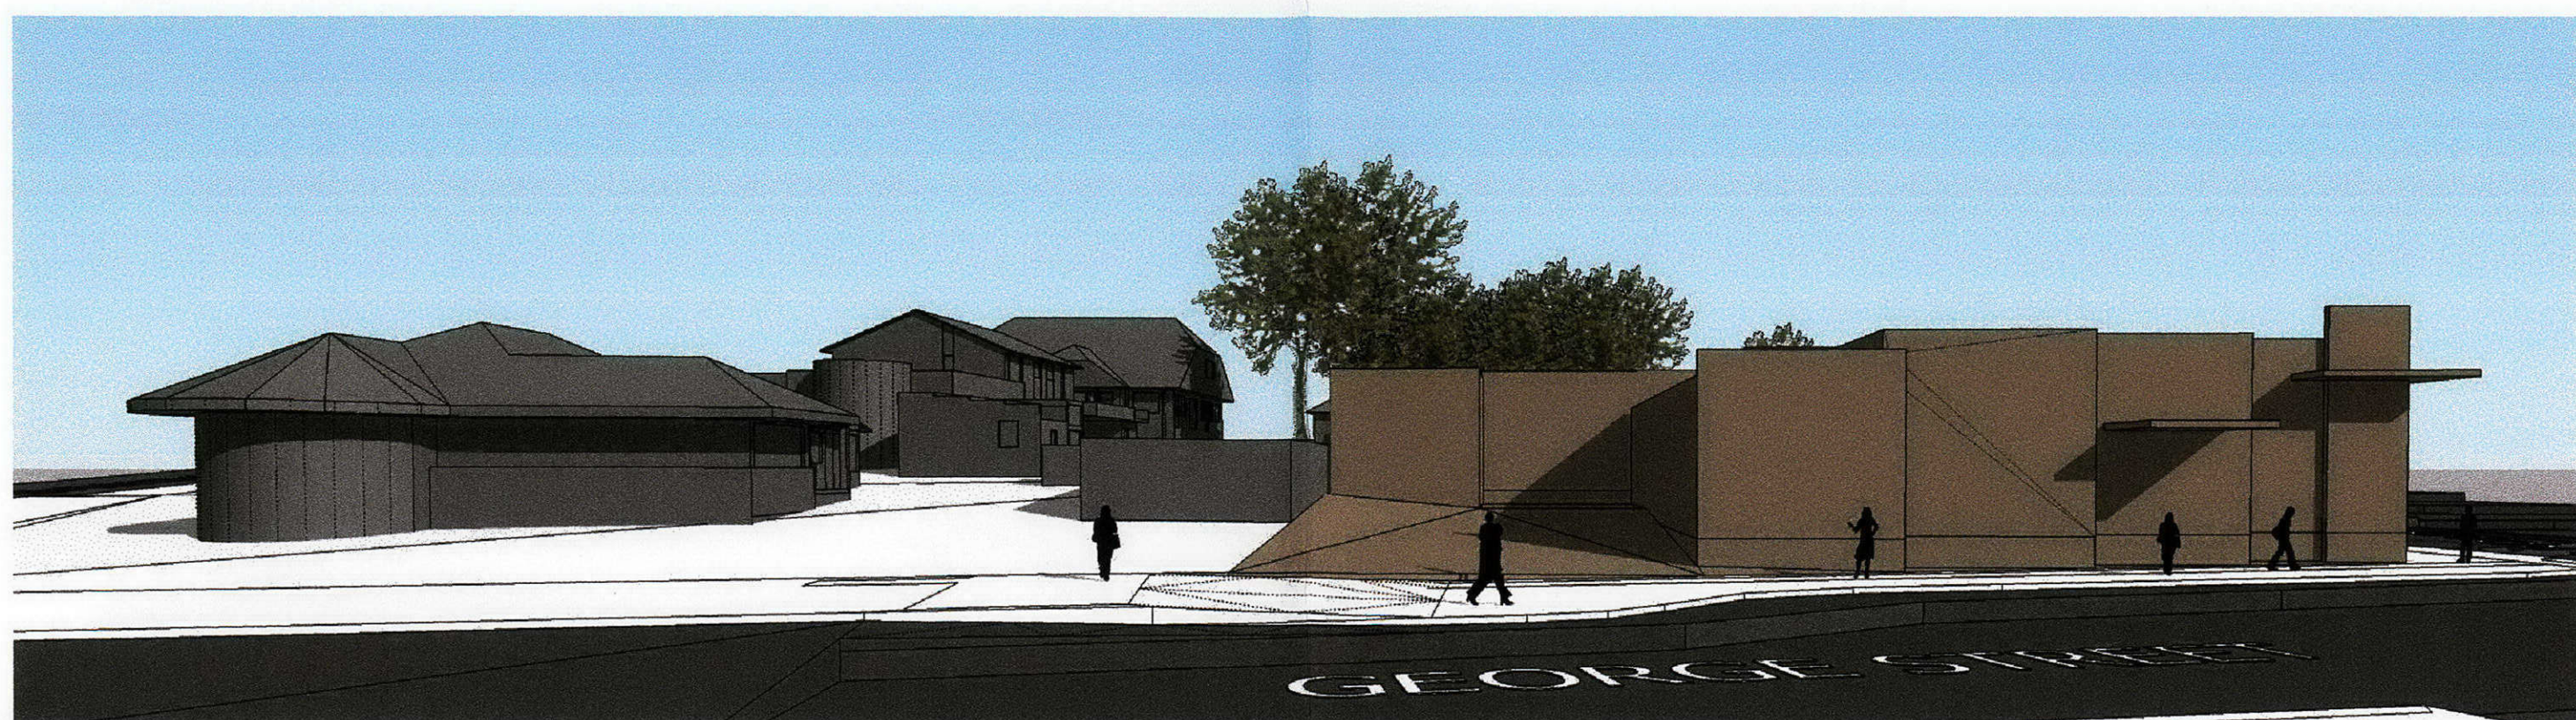

6 PERSPECTIVES - EXISTING VIEW FROM GEORGE ST
nts

C	21.06.2013	ISSUE FOR DA
B	11.06.2013	ISSUE FOR CONSULTANTS
A	29.04.2013	ISSUE FOR CONSULTANTS

REVISION



ANTHONY VAVAYIS + ASSOCIATES
ARCHITECTS DESIGNERS PLANNERS
24 LIME STREET KING STREET WHARF SYDNEY NSW 2000
T 02 9290 1610 F 02 9290 1960
E admin@avaarchitects.com.au

Postal Address: 20/26A LIME STREET KING STREET WHARF SYDNEY NSW 2000
ANTHONY VAVAYIS & ASSOCIATES PTY LTD ACN 069 737 935
Nominated Architect: ANTHONY VAVAYIS 5243

DEVELOPMENT APPLICATION

PROJECT TITLE
PENNANT HILLS DAY SURGERY
361 - 363 PENNANT HILLS ROAD,
PENNANT HILLS NSW

CLIENT
MR. JOHN NAPOLI

DRAWING TITLE
PERSPECTIVES

SCALE NTS [A1] DATE APRIL 2013
DRAWN TT_KD PROJECT 13005

DA 7 0 0 2 C

