
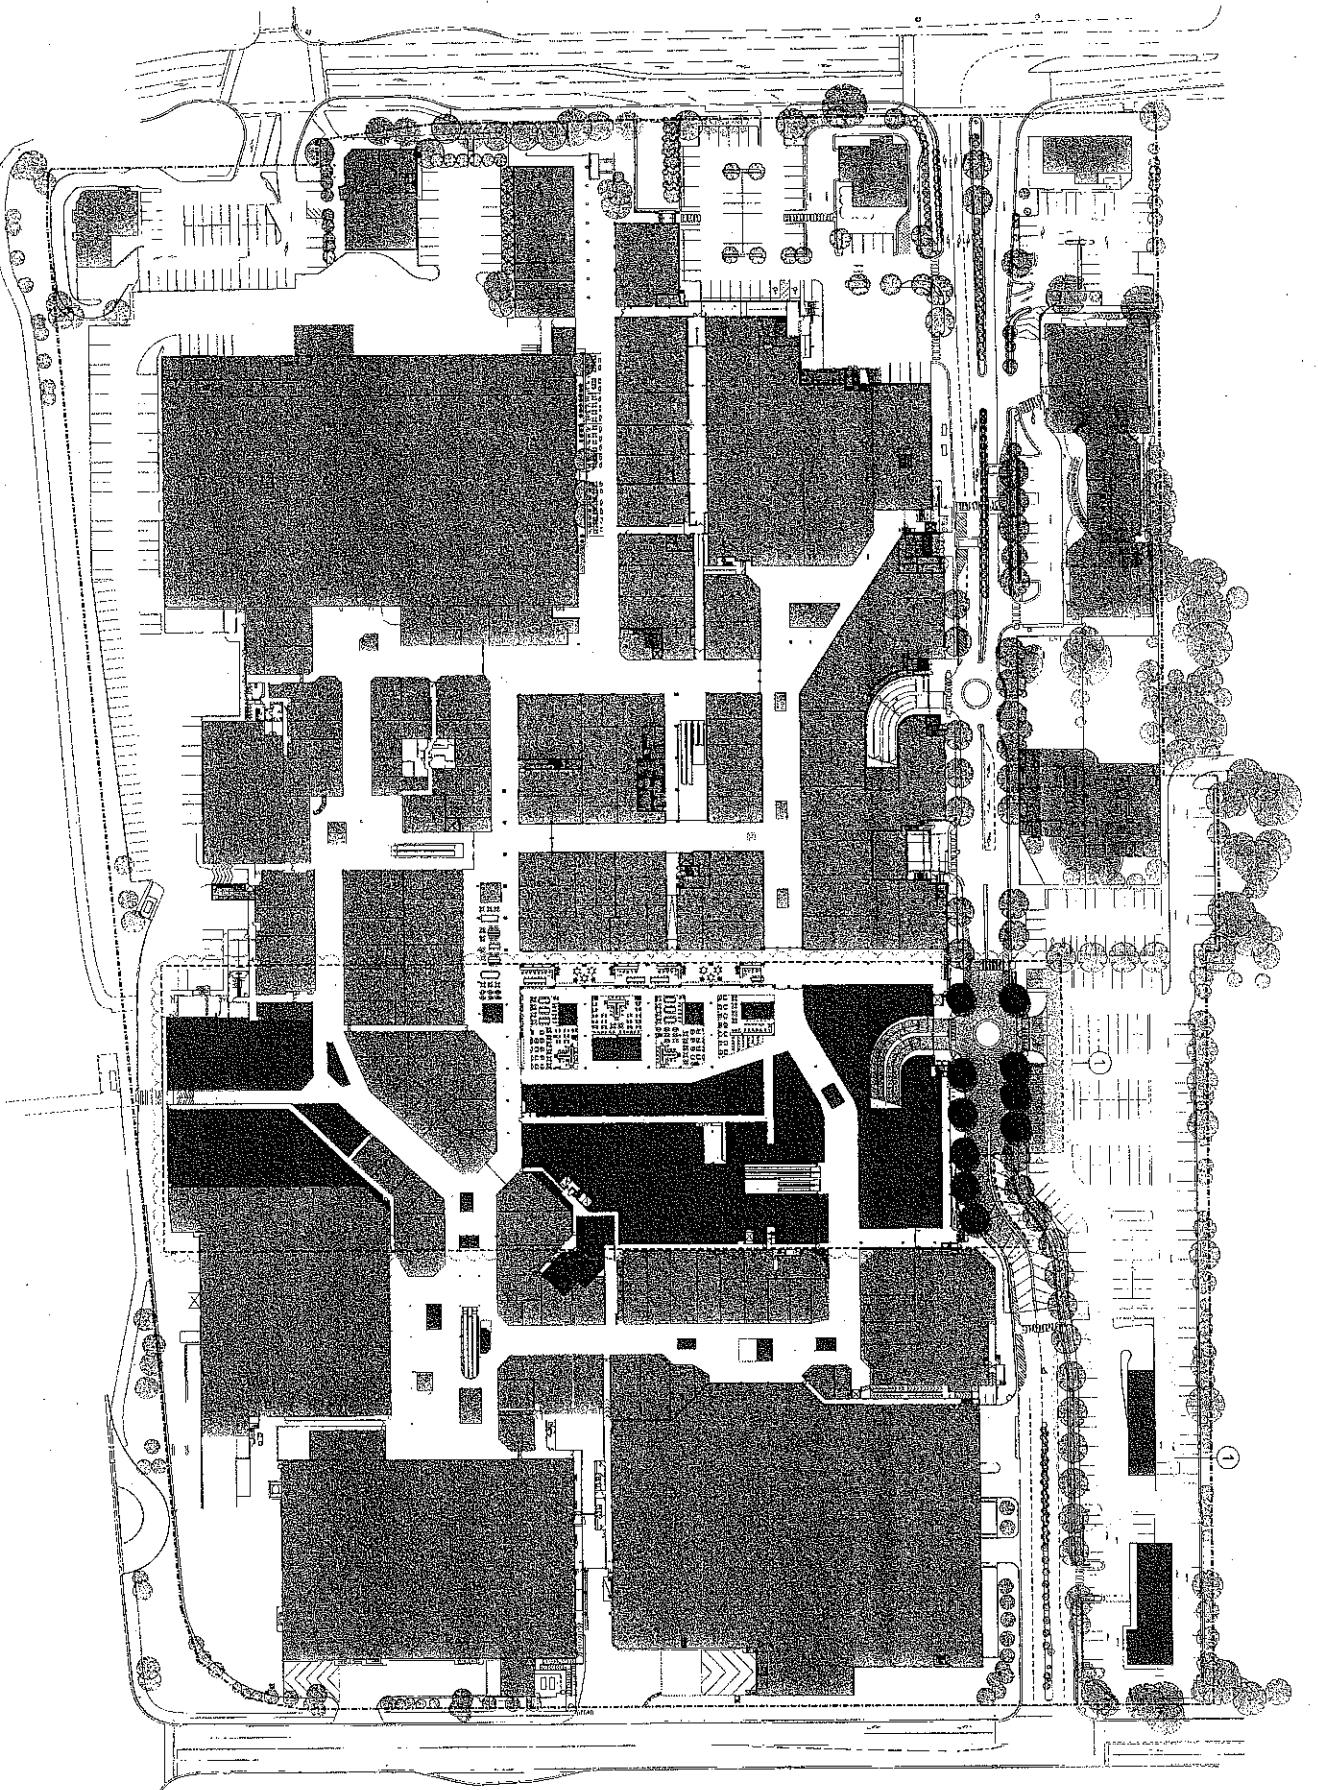


PROPOSED PLANTS

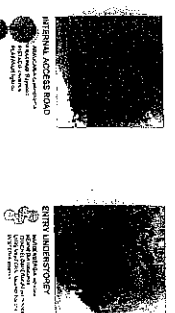

AMENDMENTS
 11-07-01-VP
 DA501-B

Stockland WETHERILL PARK
 Stage 2 - Landscape Plan


Scale: 1:500 @ A0

Stockland Wetherill Park
 Stage 2 - Landscape Plan

POLDING STREET

TRANSIT

RESTWELL ROAD

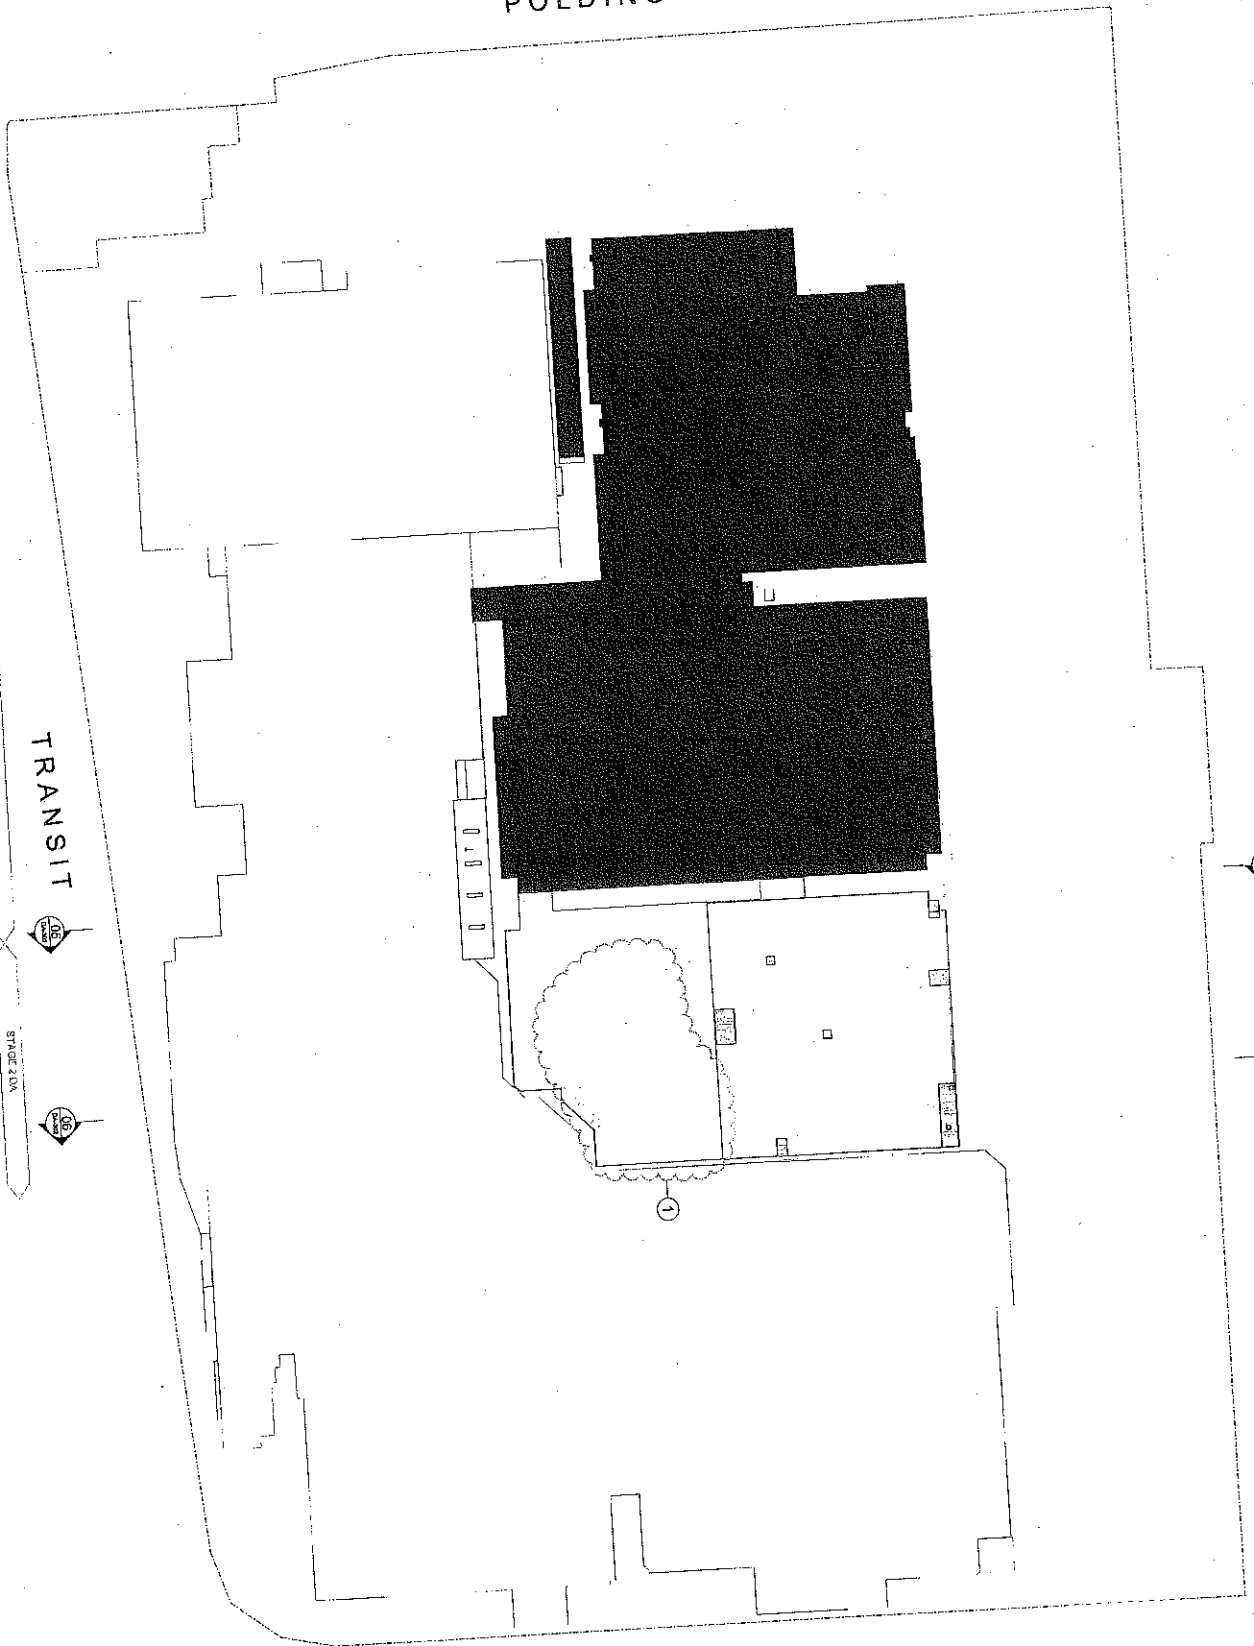

AMENDMENTS
1. ROOF TOPS TO LOBBY REAR BROWN

- LEGEND
- PARKING
 - PEDESTAL / BENCHES
 - FOOD & BEVERAGE
 - RESTROOMS / CLOSET MANAGEMENT
 - COMMON AREA
 - STORAGE / PAINT / FISH / BATTERIES
 - CAMPING / LOADING
 - ROOF
 - EXISTING BUILDING TO BE MAINT

STAGE 1 DA - APPROVAL NO. 1253/11E - CURRENT SECTION 83

STAGE 2 DA

SCALE: 1:500 @ A0
DATE: 10/07/11
SUBMISSION: 10/07/11

Stockland WETHERILL PARK
Stage 2 - Proposed Roof Plan

1/107-11-MP
DA206-C

POLDING STREET

TRANSIT

RESTWELL ROAD

STAGE 1A - APPROVAL NO. 1293.1/10 - CURRENT SECTION 95

STAGE 2 D/L

Stockland Wetherill Park
 11-07-11-WP
 Stage 2 - Level 3 Plan

- LEGEND**
- LANDSCAPE
 - PRIORITY / WORKS
 - FOOD & BEVERAGE
 - AGENTS / CENTRE MANAGEMENT
 - COMMON AREA
 - STORAGE / MAINTENANCE / SERVICES
 - EXISTING BUILDING TO REMAIN
 - ROOF

AMENDMENTS
 1. ROOF TOPS TO LOWER DECK SHOWN



POLDING STREET

TRANSIT

RESTWELL ROAD

STAGE 1 DA - APPROVAL NO. 1253.110 - CURRENT SECTION 99

STAGE 2 DA

STAGE 2 - Level 2 Plan
 300 Submission 15/01/2017
 1:400 @ A1
 11-07-11-WP
 D1204-F

- AMENDMENTS**
 1. STAIR AND BALCONY RECONFIGURED
- LEGEND**
- REINFORCED
 - SPECIALTY / FINISHES
 - POOL & SPA/SAUNA
 - AMENITIES / CENTRAL MANAGEMENT
 - COMMON AREA
 - STORAGE / PLANT / EQUIP / SERVICES
 - COMMON LOADING
 - PODS
 - EXISTING BUILDING TO REMAIN

POLDING STREET

TRANSIT

RESTWELL ROAD

STAGE 1 DA - APPROVAL NO 1253.110 - CURRENT SECTION 95


STAGE 2 DA

STAGE 2 DA - APPROVAL NO 1253.110 - CURRENT SECTION 95

STAGE 2 - Level 1 Plan

DA203-G

LEGEND	
	AMENITIES
	1. ATTRA AND DUTIES REQUIRED
	2. SUPERMARKET PLANTER/STATION
	MINIMAXION
	SPECIALTY FISHING
	FOOD & BEVERAGE
	AGENTS / CATERING MANAGEMENT
	COMMON AREA
	STORAGE PLANT / FISH / GARDENS
	CARPARK / LOADING
	ROOF
	EXISTING BUILDING TO REMAIN

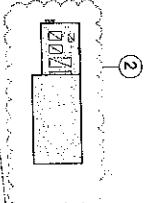

EXISTING ROOF

EXISTING ROOF

EXISTING ROOF

BOUNDARY

BOUNDARY

BOUNDARY


BOUNDARY

BOUNDARY

BOUNDARY

BOUNDARY



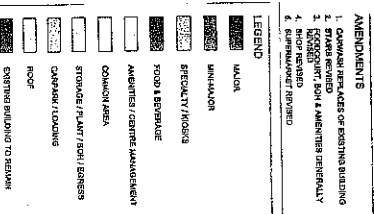


DA202-N

POLDING STREET

TRANSIT

AREA OF
PROPOSED
DEVELOPMENT

RESTWELL ROAD

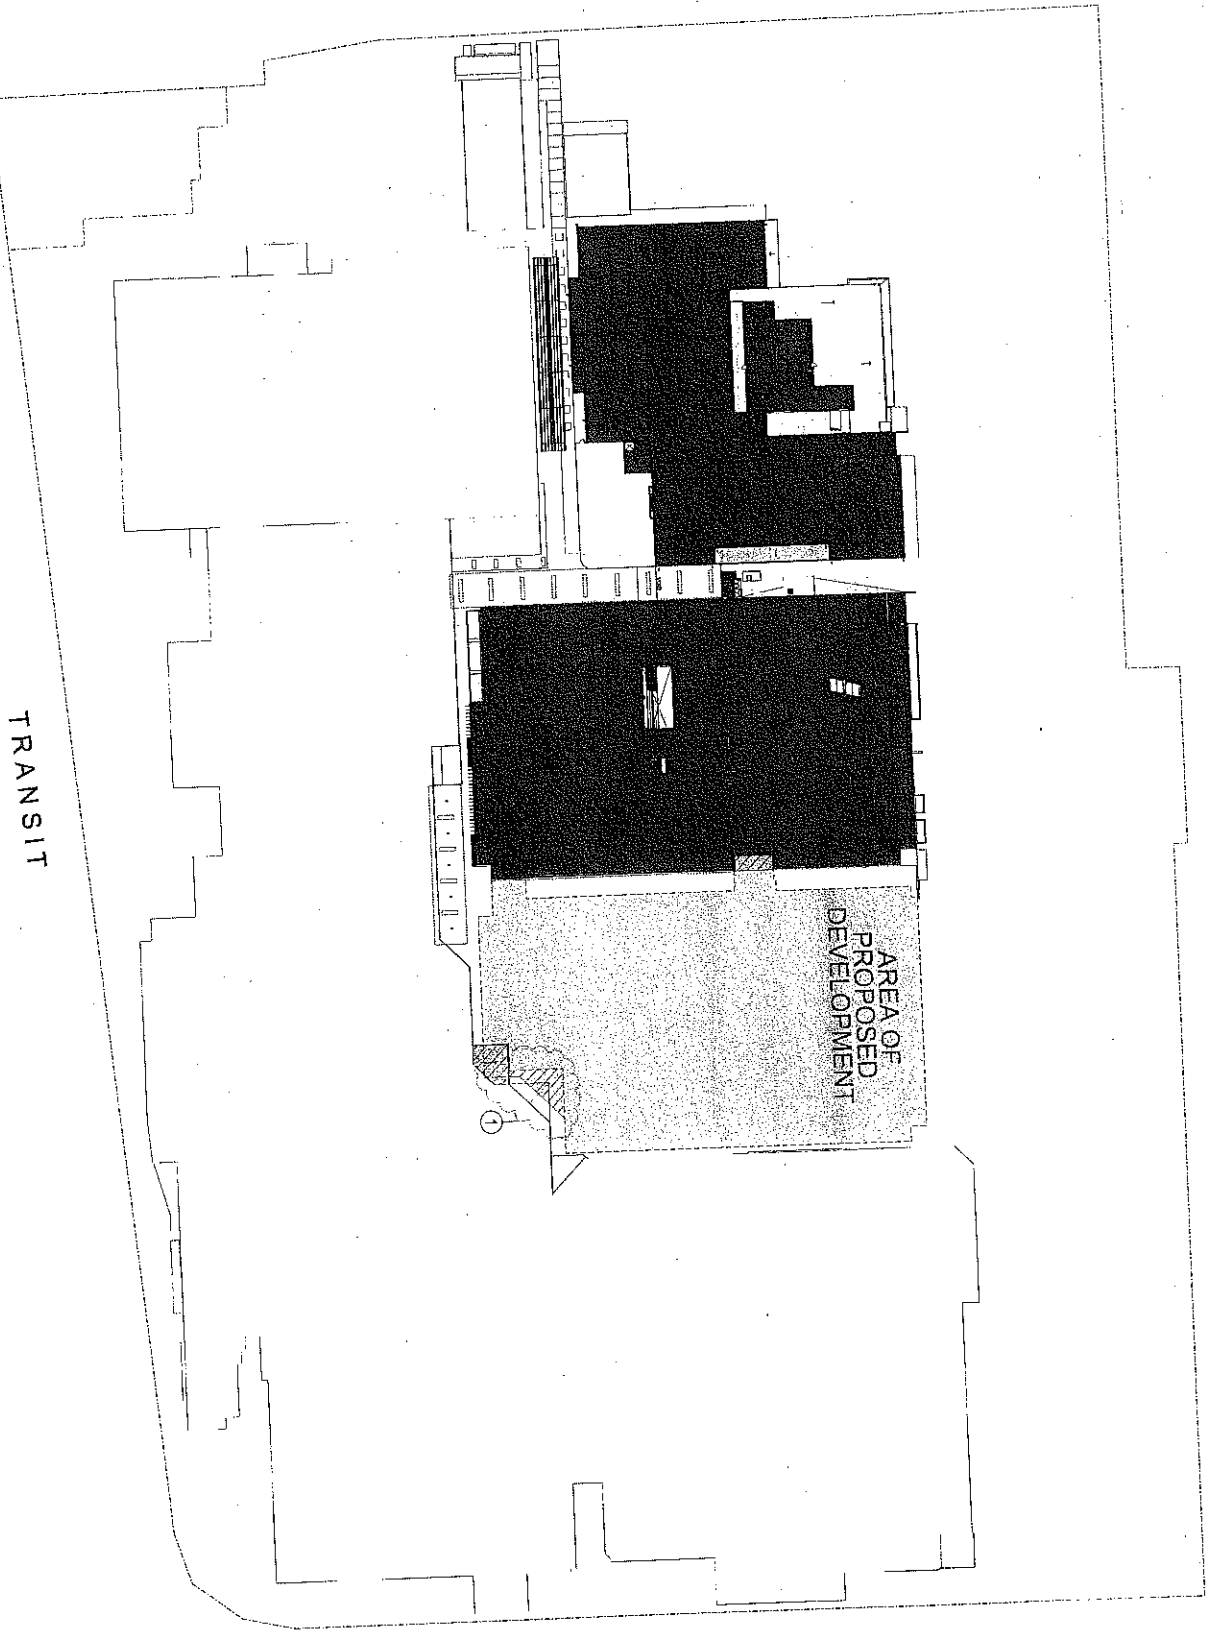


AMENDMENTS
1. EXTENT OF DEMOLITION REVERSE

LEGEND
AREA OF PROPOSED DEVELOPMENT
EXISTING BUILDING TO BE DEMOLISHED
EXISTING BUILDING TO REMAIN
EXISTING ROOF TO REMAIN

Stockland WETHERILL PARK
Demolition - Level 2 Plan
1:500 @ A0

11-07-11-MP
DA005-C

AMENDMENTS	
1. EXTENT OF DEMOLITION REVISED	
LEGEND  EXISTING BUILDING TO BE DEMOLISHED  EXISTING BUILDING TO BE RETAINED  EXISTING ROOF TO BE RETAINED	
AREA OF PROPOSED DEMOLITION	

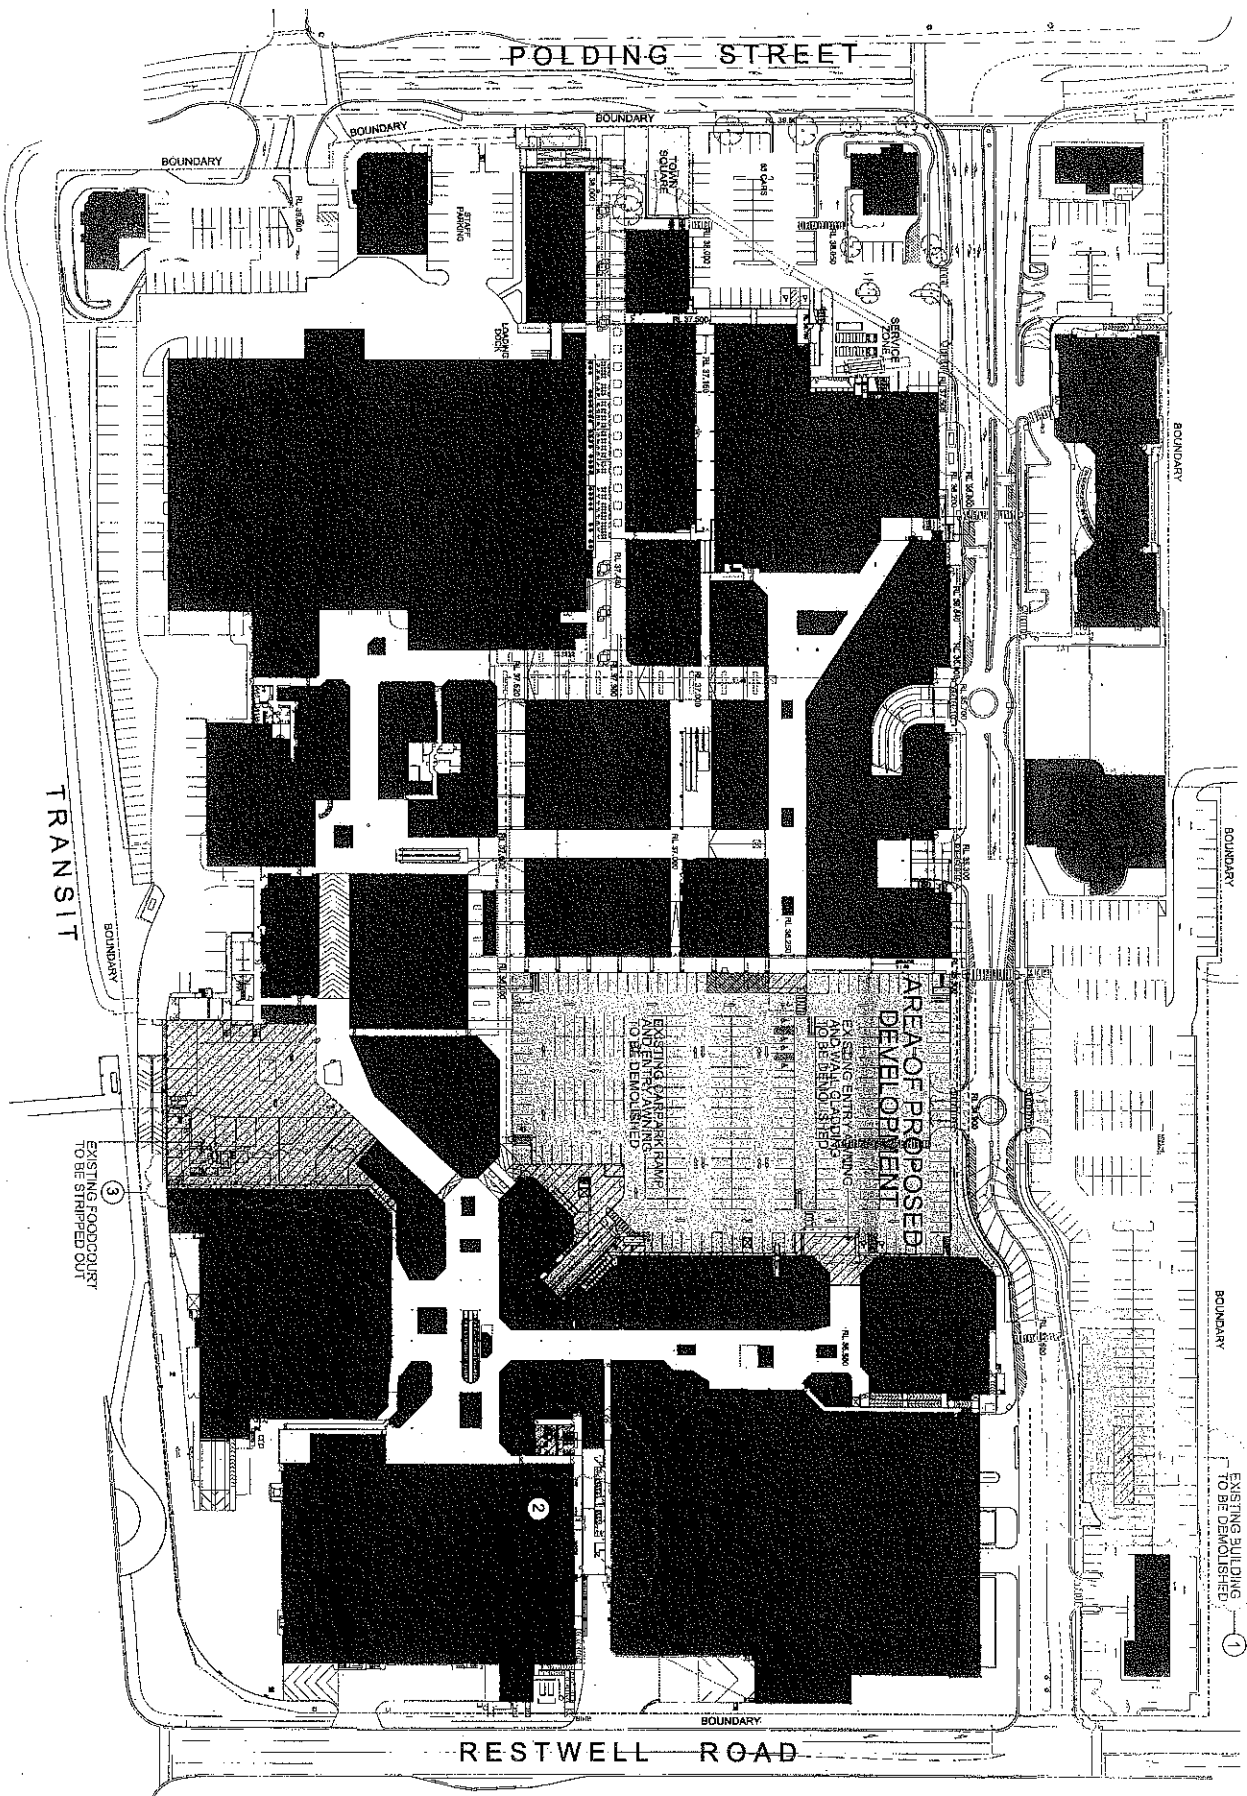

EXISTING FOODCOURT
TO BE STRIPPED OUT

3

AREA OF PROPOSED
DEVELOPMENT
EXISTING BUILDING TO BE DEMOLISHED
EXISTING BUILDING TO REMAIN

2

EXISTING BUILDING
TO BE DEMOLISHED

BOUNDARY

BOUNDARY

BOUNDARY

BOUNDARY

BOUNDARY

RESTWELL ROAD

POLDING STREET

TRANSIT

- AMENDMENTS**
1. DEMOLISH EXISTING BUILDING
 2. DEMOLISH EXISTING BUILDING
 3. DEMOLISH EXISTING BUILDING
- LEGEND**
- AREA OF PROPOSED DEVELOPMENT
 - EXISTING BUILDING TO BE DEMOLISHED
 - EXISTING BUILDING TO REMAIN
 - EXISTING ROOF TO REMAIN

Site Submission - SJ/AMC/PR 01/08/13

Stockland WETHERILL PARK

11-07-11-WP

DRAWING LIST

DWG No. DRAWING NAME

REV. SCALE

DA-000	Location Plan & Drawing List	C	NTS	A0
DA-002	Demolition - Basement Plan	C	1:500	A0
DA-003	Demolition - Ground Floor Plan	C	1:500	A0
DA-004	Demolition - Level 1 Plan	C	1:500	A0
DA-005	Demolition - Level 2 Plan	C	1:500	A0

PROPOSED SCHEME


DA-201	Proposed Basement Floor Plan	F	1:500	A0
DA-202	Proposed Ground Floor Plan	N	1:500	A0
DA-203	Proposed Level 1 Plan	G	1:500	A0
DA-204	Proposed Level 2 Plan	F	1:500	A0
DA-205	Proposed Level 3 Plan	F	1:500	A0
DA-206	Proposed Roof Plan	C	1:500	A0
DA-301	Elevations/Sections Sheet 1	D	1:500	A0
DA-302	Elevations/Sections Sheet 2	E	1:500	A0
DA-501	Landscape Plan	B	1:500	A0

PREVIOUSLY APPROVED DRAWINGS (DA No 533.1/12) UNAFFECTED BY THIS SUBMISSION

DA-001	Survey Plan	A	1:500	A0
DA-207	Shadow Diagram	A	NTS	A0
DA-401	Perspectives Sheet	A	NTS	A0



Location Plan
Not To Scale

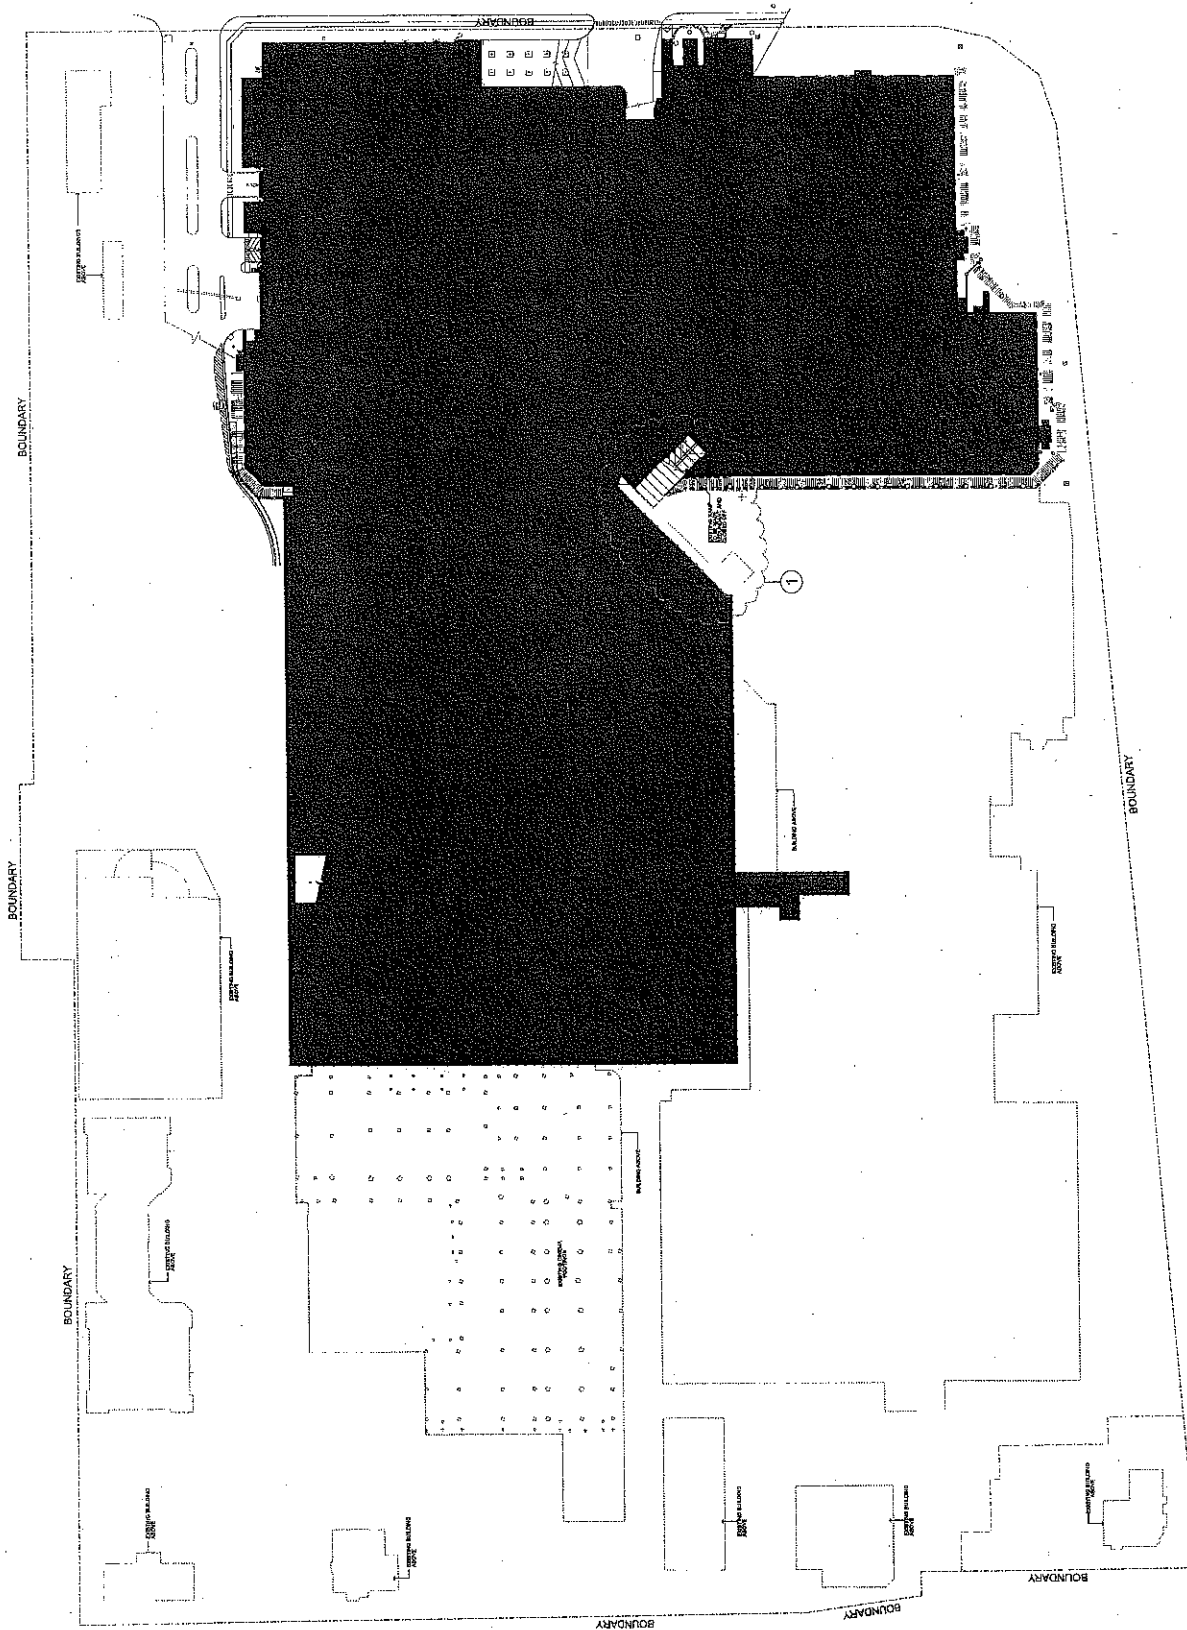

- AMENDMENTS**
- 1. RAMP DELETED PLANT & STAIR LAYOUT REV.
- LEGEND**
- AREA OF PROPOSED DEVELOPMENT
 - EXISTING BUILDING TO BE DEMOLISHED
 - EXISTING BUILDING TO REMAIN
 - EXISTING ROOF TO REMAIN

PROJECT NO. 11-07-11-WP REVISION NO. DA002-C	Stockland WETHERILL PARK DEMOLITION - Basement Plan		DATE: 11/07/11 SCALE: 1:500 @ A0
	STAGE: SB6 Submission - JSANDOORR 01/08/13 PROJECT: 11-07-11-WP	DESIGNED BY: [Signature] CHECKED BY: [Signature]	