

Lawson Clinic, Pacific Highway External Colours and Materials Schedule					
Item	Product/Finish	Natural Image	Colour Selection	Colour Image	Supplier
External Wall Cladding					
CLD001	Exterior Longlife 905 Panel - Flat pans		Cedarboard Jasper		Wall Cladding BlueScope Lustral Colour Collections
CLD002	Saxon Murex Product Code: 402612 Length: 1790mm Width: 400mm		Dulux Soft Desert		Wall Cladding James Hardie- Saxon Paint: Dulux
CLD003	James Hardie Hardiflex System with reinforced flash		Dulux Frog Bridge Quarry		Wall Cladding James Hardie Paint: Dulux
CLD004	James Hardie Hardiflex Sheet system with paint finish and exposed fiberglass carbon points		Dulux Windsor Wine		Wall Cladding James Hardie Paint: Dulux
CLD005	James Hardie Panelflex Weatherboards with paint finish		Dulux "O" mason Overlaid "Jasper"		Wall Cladding James Hardie Paint: Dulux
External Extras					
Supplies and Extras	Starbuck and Braden NRG Surface System 2 Primer/Powder - 99% Inclusion guide for further information Aluminium Horizontal Spacers		Dulux Veneer White		Starbuck NRG Energy Efficient Building Systems Paint: Dulux
Door and Windows Frames	Aluminium Windows, sills and Frames		Chabert Woodstock Grey		Windows- Powdercoat: Chabert

External Colour and Materials Schedule

scale:

DEVELOPMENT APPROVAL
NOT FOR CONSTRUCTION

The Lawton Clinic

742, 746-746A Pacific Highway. Gordon

*Mental Health Facility
University of New South Wales, affiliated Hospital*

DEVELOPMENT APPROVAL

commenced:	January 2014
project no:	7401

architect: GA, SC

drawn: H.

DA-03.03 DAZ


DEVELOPMENT APPROVAL
NOT FOR CONSTRUCTION

Sections (1 of 2)
scale: 1:200 @ A1

The Lawson Clinic
742, 746-746A Pacific Highway, Gordon
Mental Health Facility
University of New South Wales, affiliated Hospital

DEVELOPMENT APPROVAL

commenced:	January 2014	project no:	7401
architect:	GA, SC		
drawn:	HJ	DA-04.01	DA2

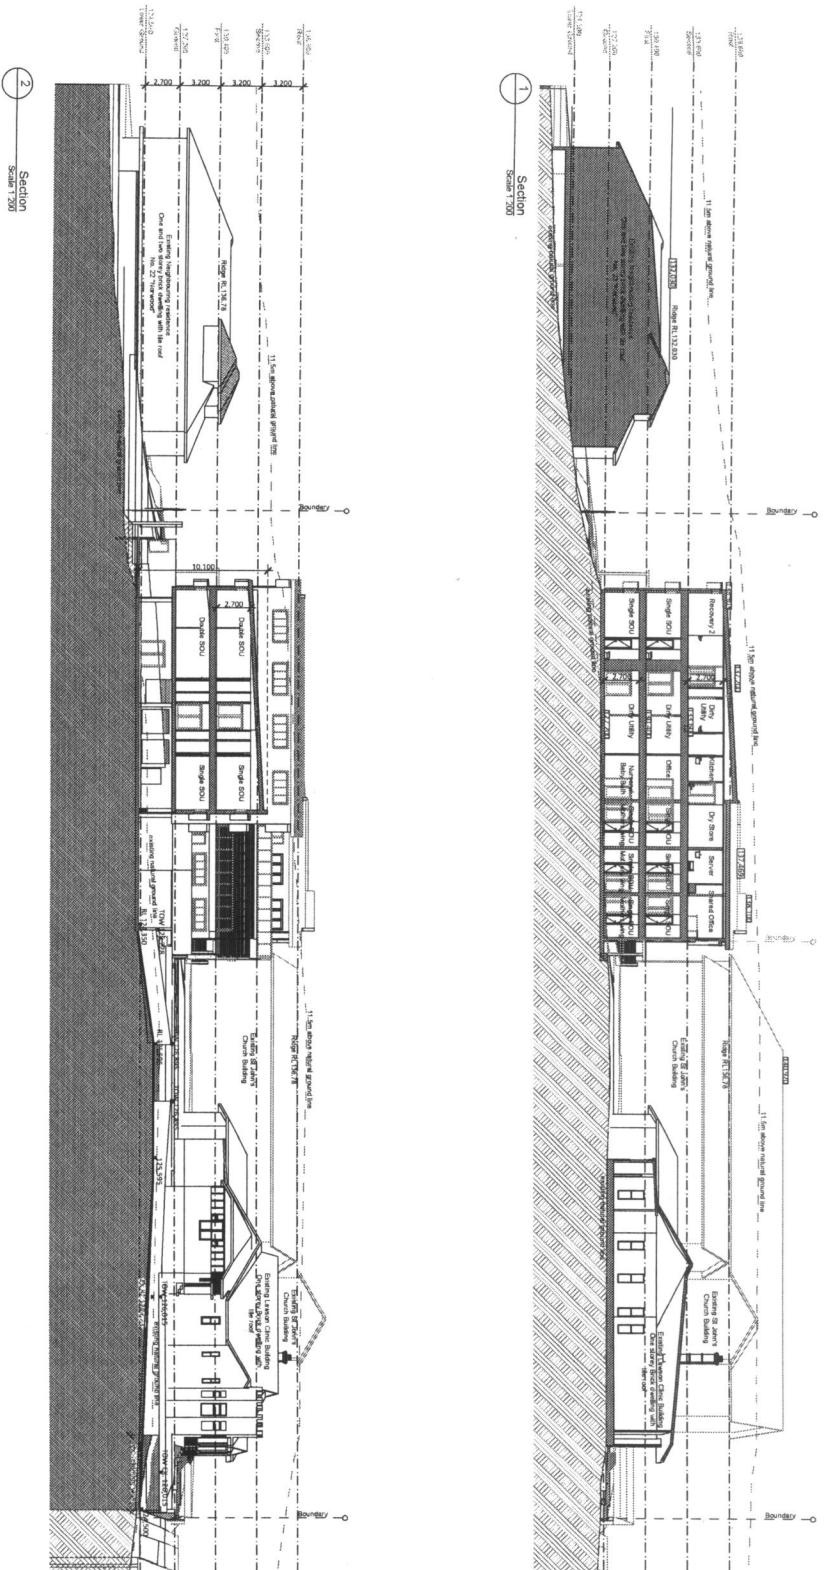


Sections (2 of 2)



DEVELOPMENT APPROVAL

commenced: January 2014 project no: 7401

architect: GA, SC

drawn: HJ DA-04.02 DA2

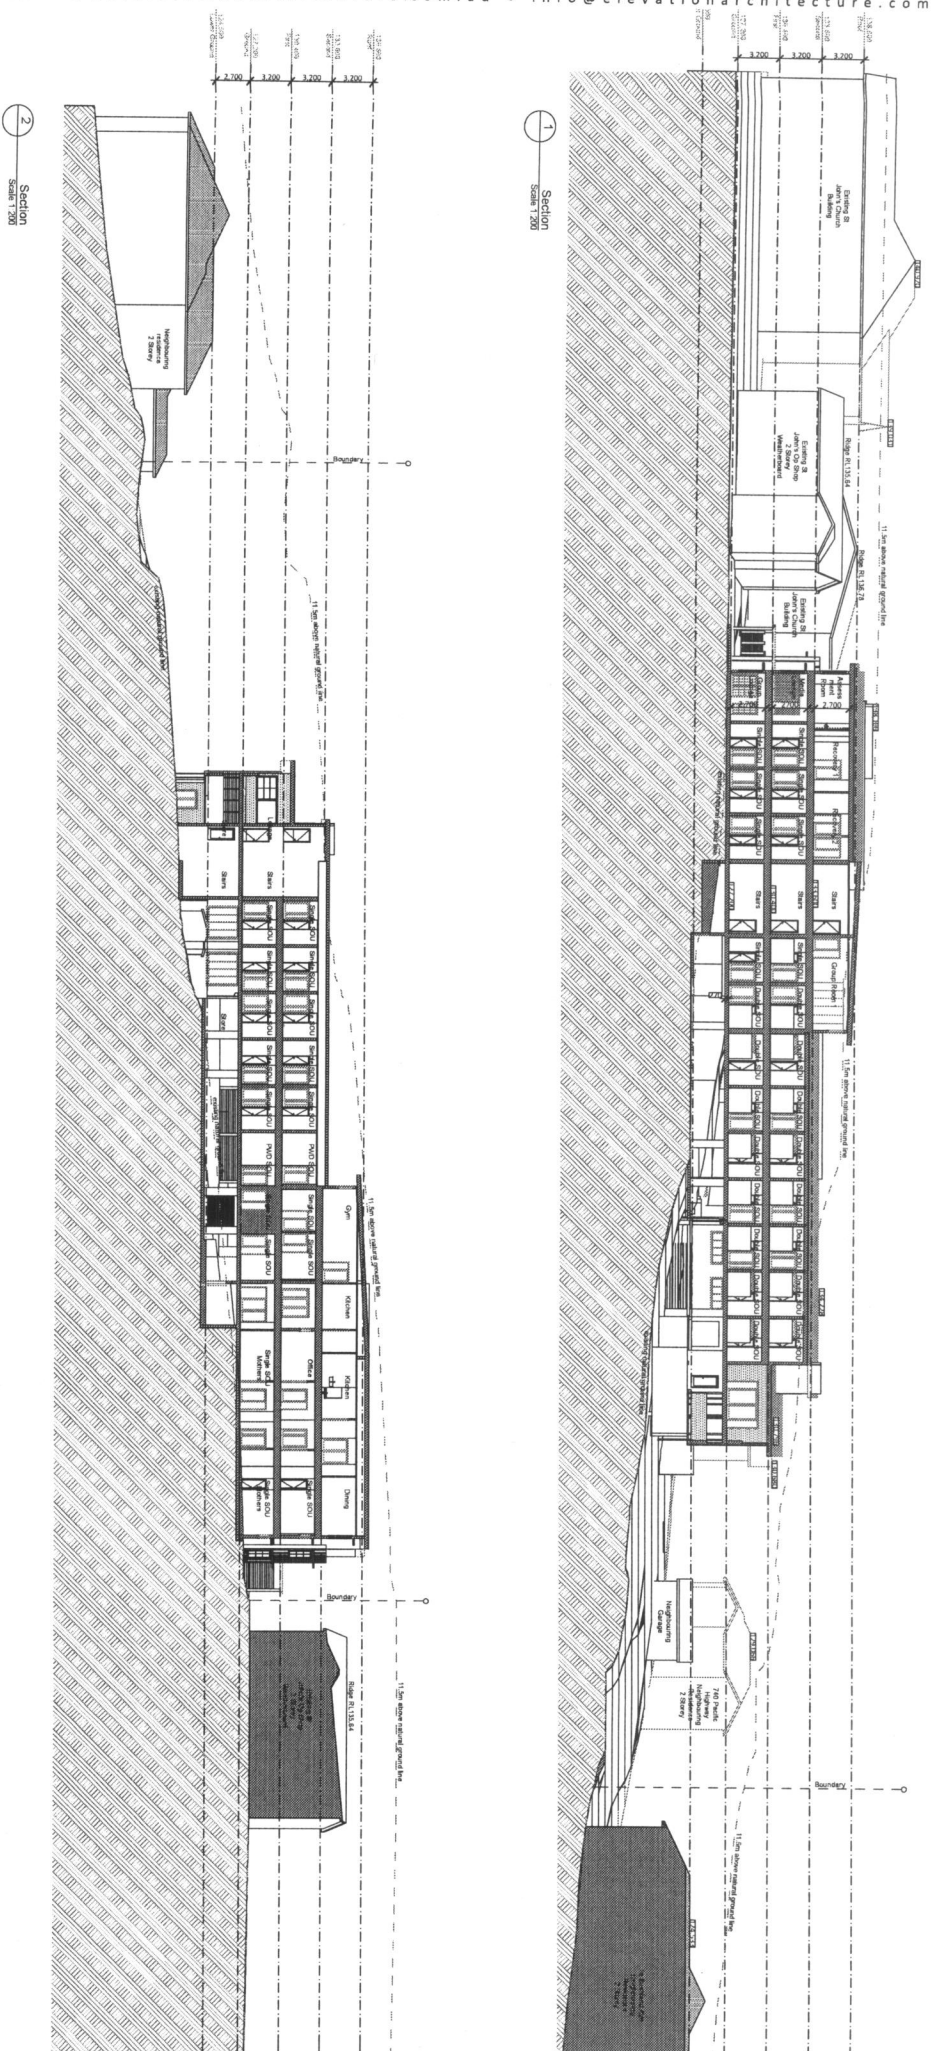

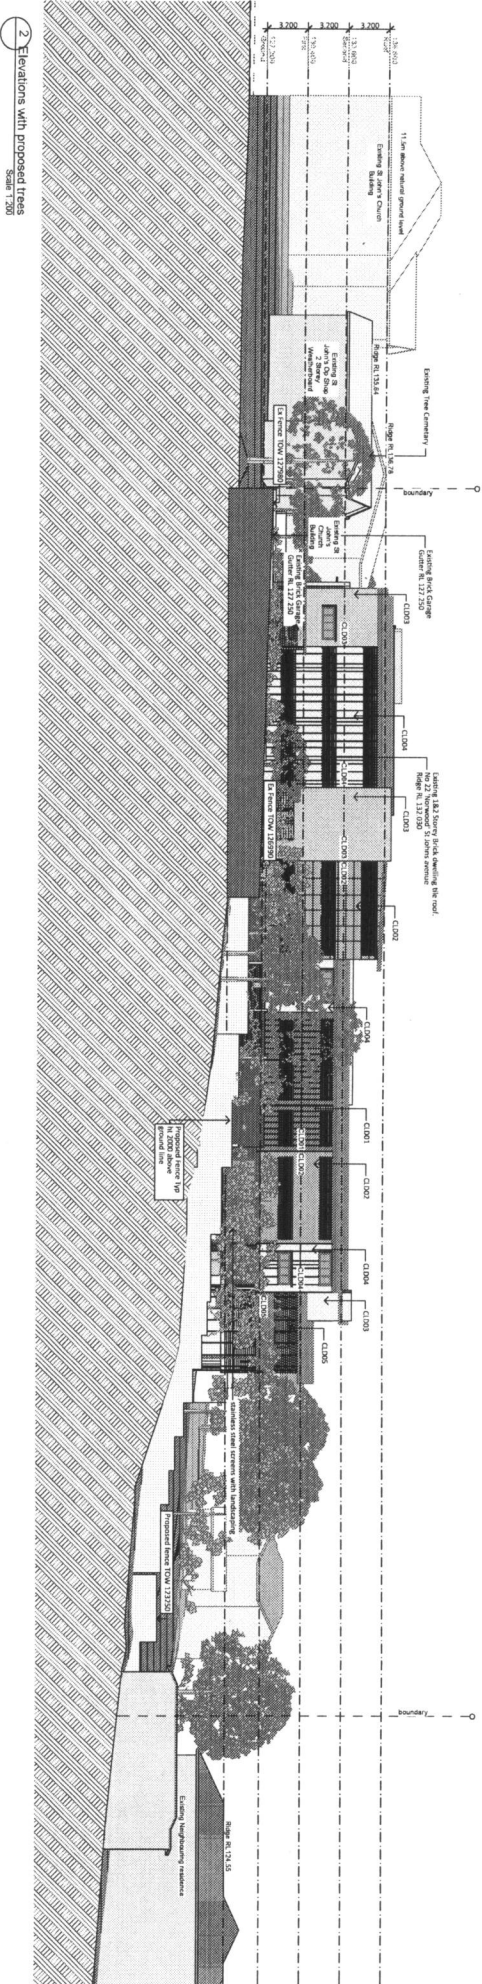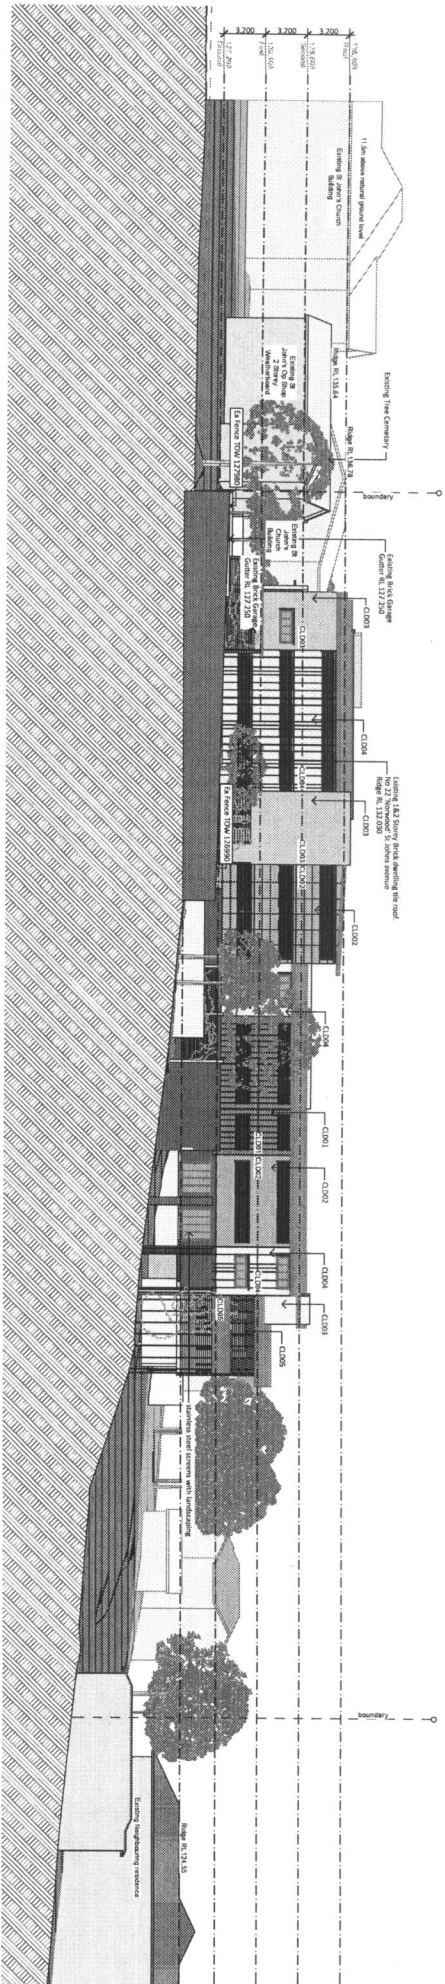

DEVELOPMENT APPROVAL
NOT FOR CONSTRUCTION

Western Elevation (1 of 2)

scale: 1:300 @ A1

rev. description

date

rev. description

date

DA1 Development Application Issue 07/04/2014

The Lawson Clinic

742, 746-746A Pacific Highway, Gordon

Mental Health Facility

University of New South Wales, affiliated Hospital

DEVELOPMENT APPROVAL

commenced: January 2014 project no: 7401


architect: GA, SC

drawn: HI

DA-05.01 DA1

elevation
ARCHITECTURE STUDIO

Elevation Architecture Studio Pty Ltd ACN 100 375 876 is a company limited by guarantee and shall remain the property of Elevation Architecture Studio. Unauthorised use of this document in any form without the prior written consent of Elevation Architecture Studio is prohibited.
P:\2014\157-mh-fac\Project\GA\SC\DA1 DA1 Pacific Highway Hospital V1 Design Development\15.1 Architecture\A1_000 Masterplan

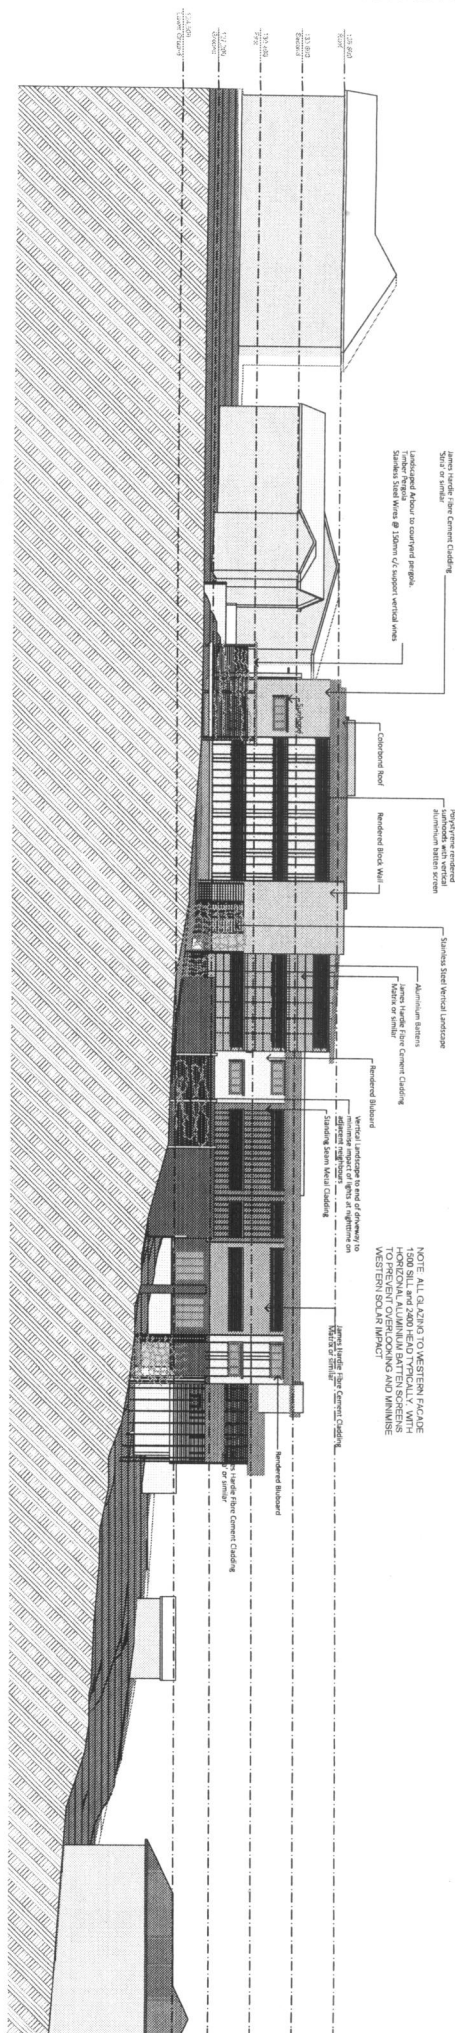

rev.	description	date	rev.	description	date
DA1	Development Application Issue	07/04/2014			

DEVELOPMENT APPROVAL
NOT FOR CONSTRUCTION

Western Elevation (2 of 2)

scale: 1:200 @ A1

DEVELOPMENT APPROVAL

commenced:	January 2014	project no:	7401
architect:	GA, SC		
drawn:	HJ	DA-05.02	DA1

