


Planting Schedule

Botanical Name	Common Name	Pot Size	Height (m)	Quantity
TREES				
<i>Acer Sango-kaku'</i>	Coral Bark Maple	200L	4	9
<i>Angophora costata</i>	Sydney Red Gum	100L	18	3
<i>Elaeocarpus reticulatus</i>	Blue Berry Ash	75L	8	35
<i>Syncarpia glomulifera</i>	Turpentine	75L	18	3
<i>Syzygium resilience</i>	Resilience Lilly Pilly	75L	6	29
SHRUBS/BAMBOO				
<i>Callistemon citrinus</i>	Bottlebrush	25L	3	21
<i>Strelitzia reginae</i>	Bird of Paradise	200mm	1.5	46
<i>Syzygium cascade</i>	Weeping Lilly Pilly	200mm	2	40
<i>Raphis excelsa</i>	Lady Palm	200mm	4	139
<i>Westringia wynyabbie Gem</i>	Coastal Rosemary	200mm	1.5	233
<i>Viburnum odoratissimum</i>	Sweet Viburnum	45L	3	68
GROUNDCOVERS/ACCENTS				
<i>Ajuga reptans</i>	Crapet Bugle	140mm	0.1	180
<i>Angioanthus 'Bush Gem'</i>	Kangaroo Paw	140mm	0.7	50
<i>Clivia miniata</i>	Clivia	140mm	0.6	610
<i>Cycas revoluta</i>	Sago Palm	45L	1	10
<i>Dianella caerulea</i>	Flax Lilly	140mm	0.5	630
<i>Festua galuca</i>	Blue Grass	140mm	0.3	300
<i>Liriope muscari</i>	Turf Lily	140mm	0.6	670
<i>Liriope variegata</i>	Variegated Turf Lily	140mm	0.6	300
<i>Lomandra longifolia</i>	Mat Rush	140mm	1.2	180
<i>Lomandra tanika</i>	Dward Mat Rush	140mm	0.5	520
<i>Myoporum parvifolium</i>	Creeping Boobialla	140mm	0.2	230
<i>Scaevola 'Purple Fusion'</i>	Purple Fusion	140mm	0.3	180
<i>Trachelospermum 'Tri Colour'</i>	Painted Star Jasmine	140mm	0.3	140

TYPICAL GROUNDCOVER PLANTING DETAIL

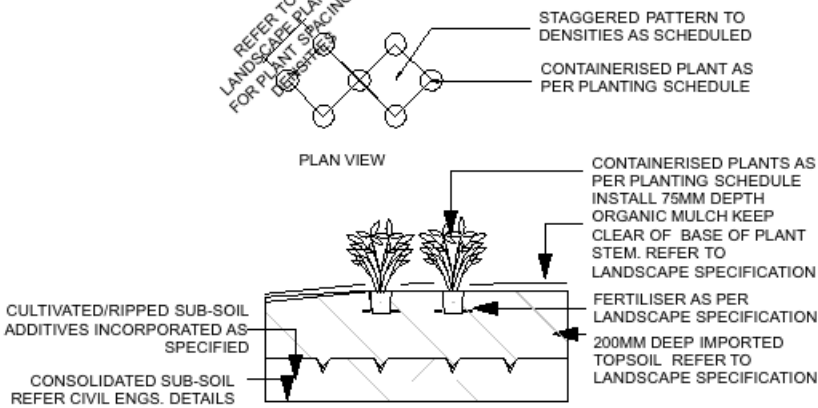

ALL EXISTING & OVERALL DIMENSIONS ARE NOMINAL & SUBJECT TO VERIFICATION ON SITE. WHERE ANY DISCREPANCY OCCURS BETWEEN NEW WORK & EXISTING DIMENSIONS - EXISTING DIMENSIONS/WORK SHOULD TAKE PREFERENCE WHERE NECESSARY - OTHERWISE NOTIFY SITEDESIGN LANDSCAPE ARCHITECTS	AMENDMENTS			LEGEND Turf - Sir Walter Buffalo GROUNDCOVERS DECKING Existing Trees to be Retained (Refer to Arborist Report) Existing Trees to be Removed (Refer to Arborist Report) 	PROJECT: 16-18 Werona St, PENNANT HILLS NSW		LANDSCAPE ARCHITECT:  PO BOX 265 SEAFORTH NSW 2092 M: 0417 685 846 E: julian@sdstudios.com.au www.sdstudios.com.au landscape architects//outdoor construction		Drawing Title: Landscape Plan			
	ISSUE	AMENDMENT	DATE		Scale: 1:200 @ A2	Date: 31/03/14	Project #: 13-547	Drawing #: LP 01				
	A	DA Submission	16.9.13		Drawn: JB	Checked: JB	Revision: C					
	B	Amend to Arch. For approval	29.01.14									
	C	Amend Garbage Area	31.03.14									