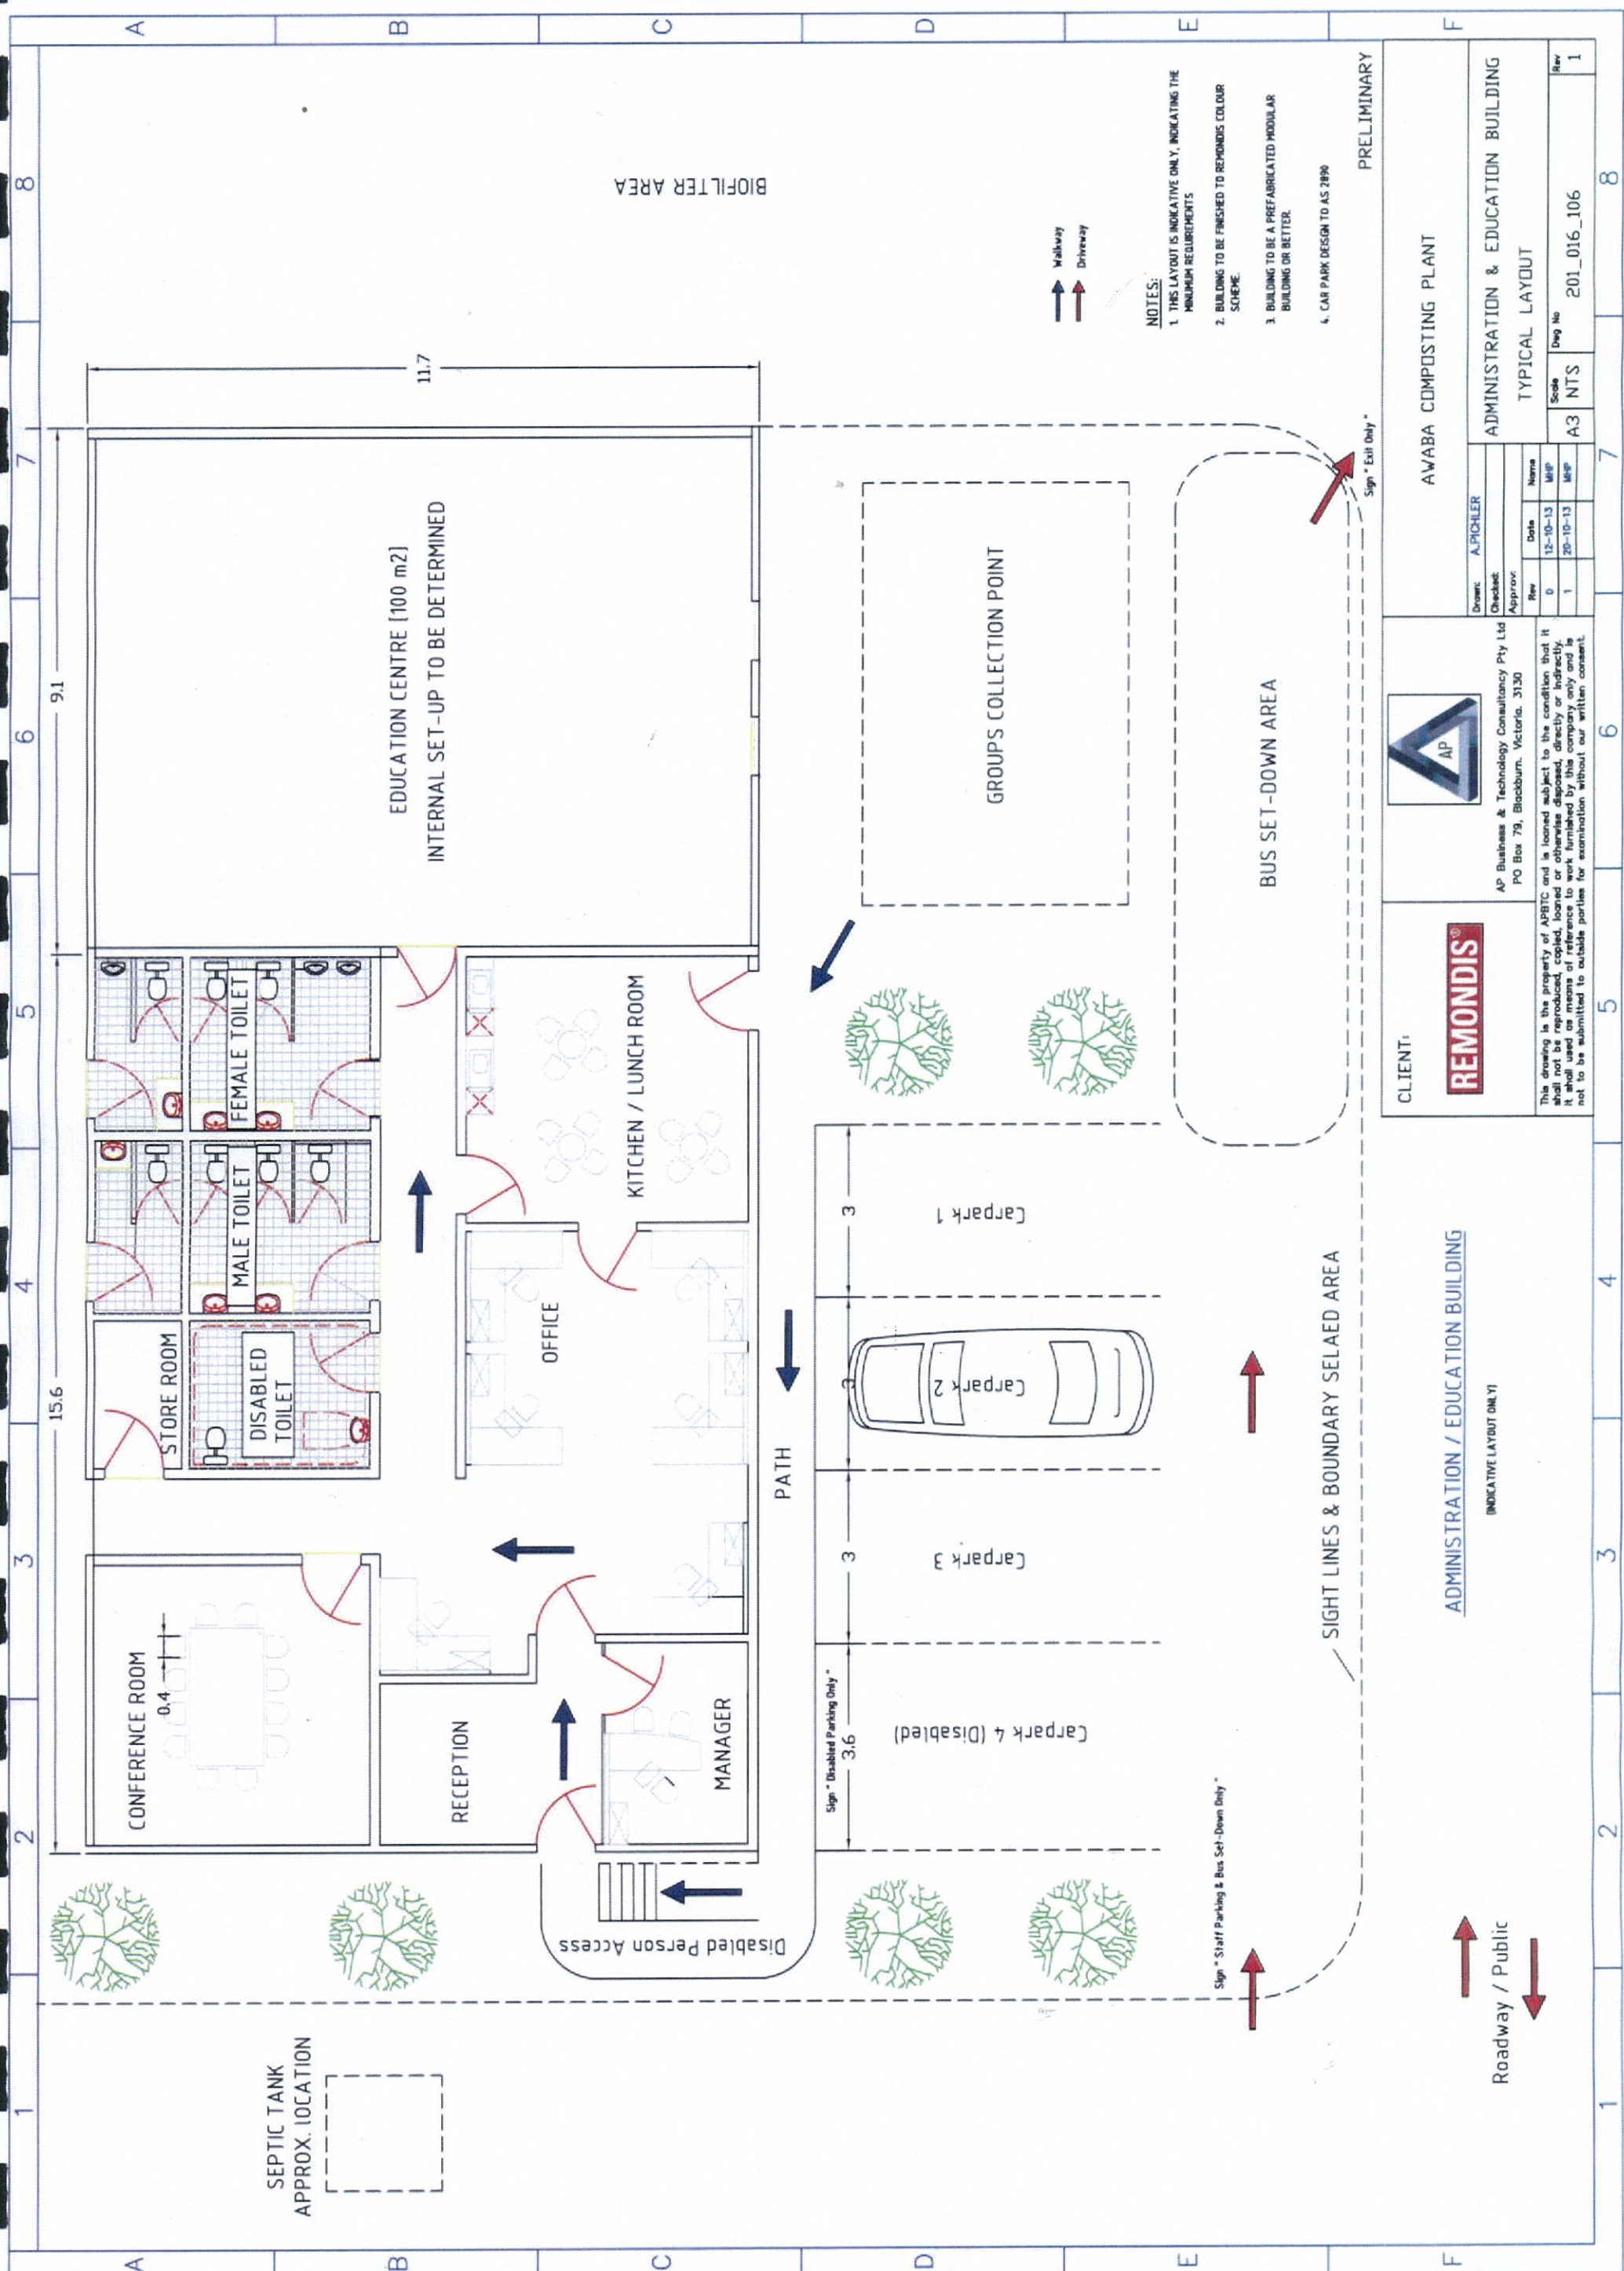


CLIENT: **REMONDIS**

AP Business & Technology Consultancy Pty Ltd
PO Box 79, Blackburn, Victoria, 3130

This drawing is the property of APBTC and is loaned subject to the condition that it shall not be reproduced, copied, loaned or otherwise disposed, directly or indirectly, it shall be used as a means of reference to work furnished by the company only and is not to be submitted to outside parties for examination without our written consent.

DRAWN: A. PICHLER		CHECKED: [Signature]		APPROVED: [Signature]	
Rev	Date	Name	Rev	Date	Name
0	12-10-13	WHP	1	20-10-13	WHP
Scale		NTS		201_016_106	
Draw No		A3		1	

ADMINISTRATION / EDUCATION BUILDING

AWABA COMPOSTING PLANT

ADMINISTRATION & EDUCATION BUILDING
TYPICAL LAYOUT