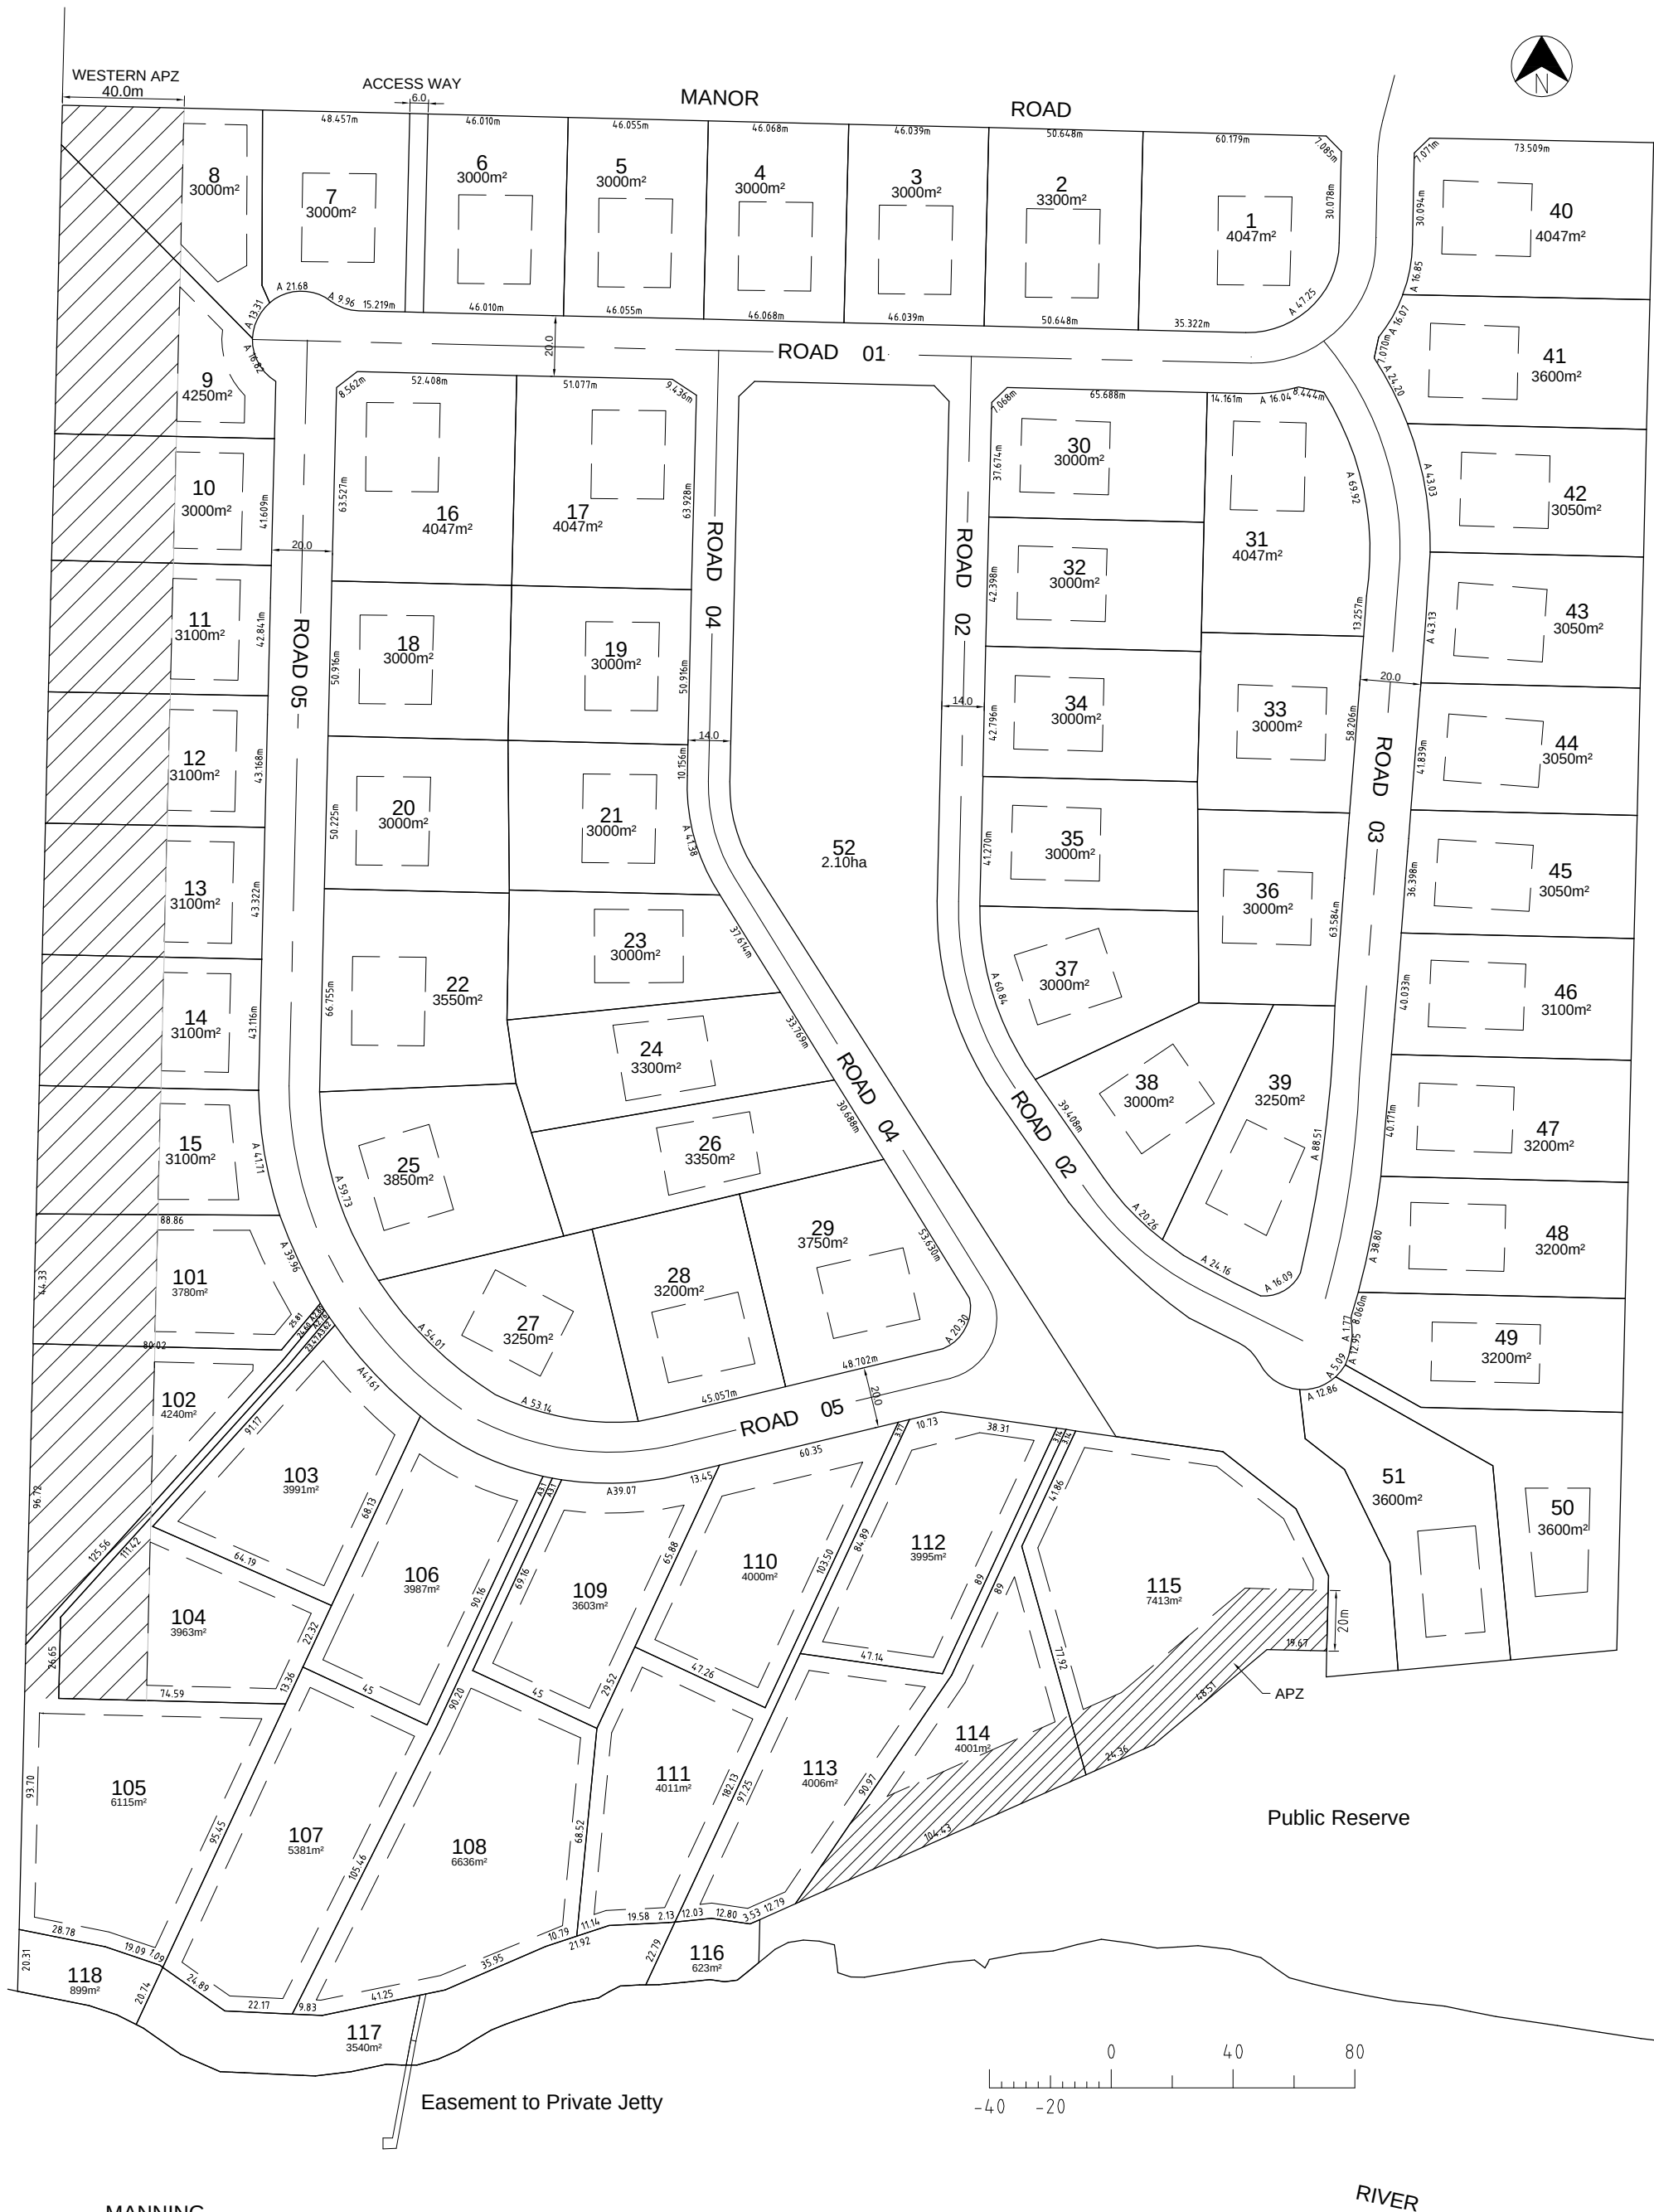


MANOR ROAD
RURAL RESIDENTIAL SUBDIVISION
LOOP ROAD VERSION

MASTERPLAN LAYOUT
403074_SK01_LOOP_RD
FILE: V:/PROJECTS/403074/OUT/CAD/403074_SK01
16th March, 2005