
Received by Records on 01/07/2014 Scanned @ 09:49:03 _ Page 1 TRIM Record No 14/23828

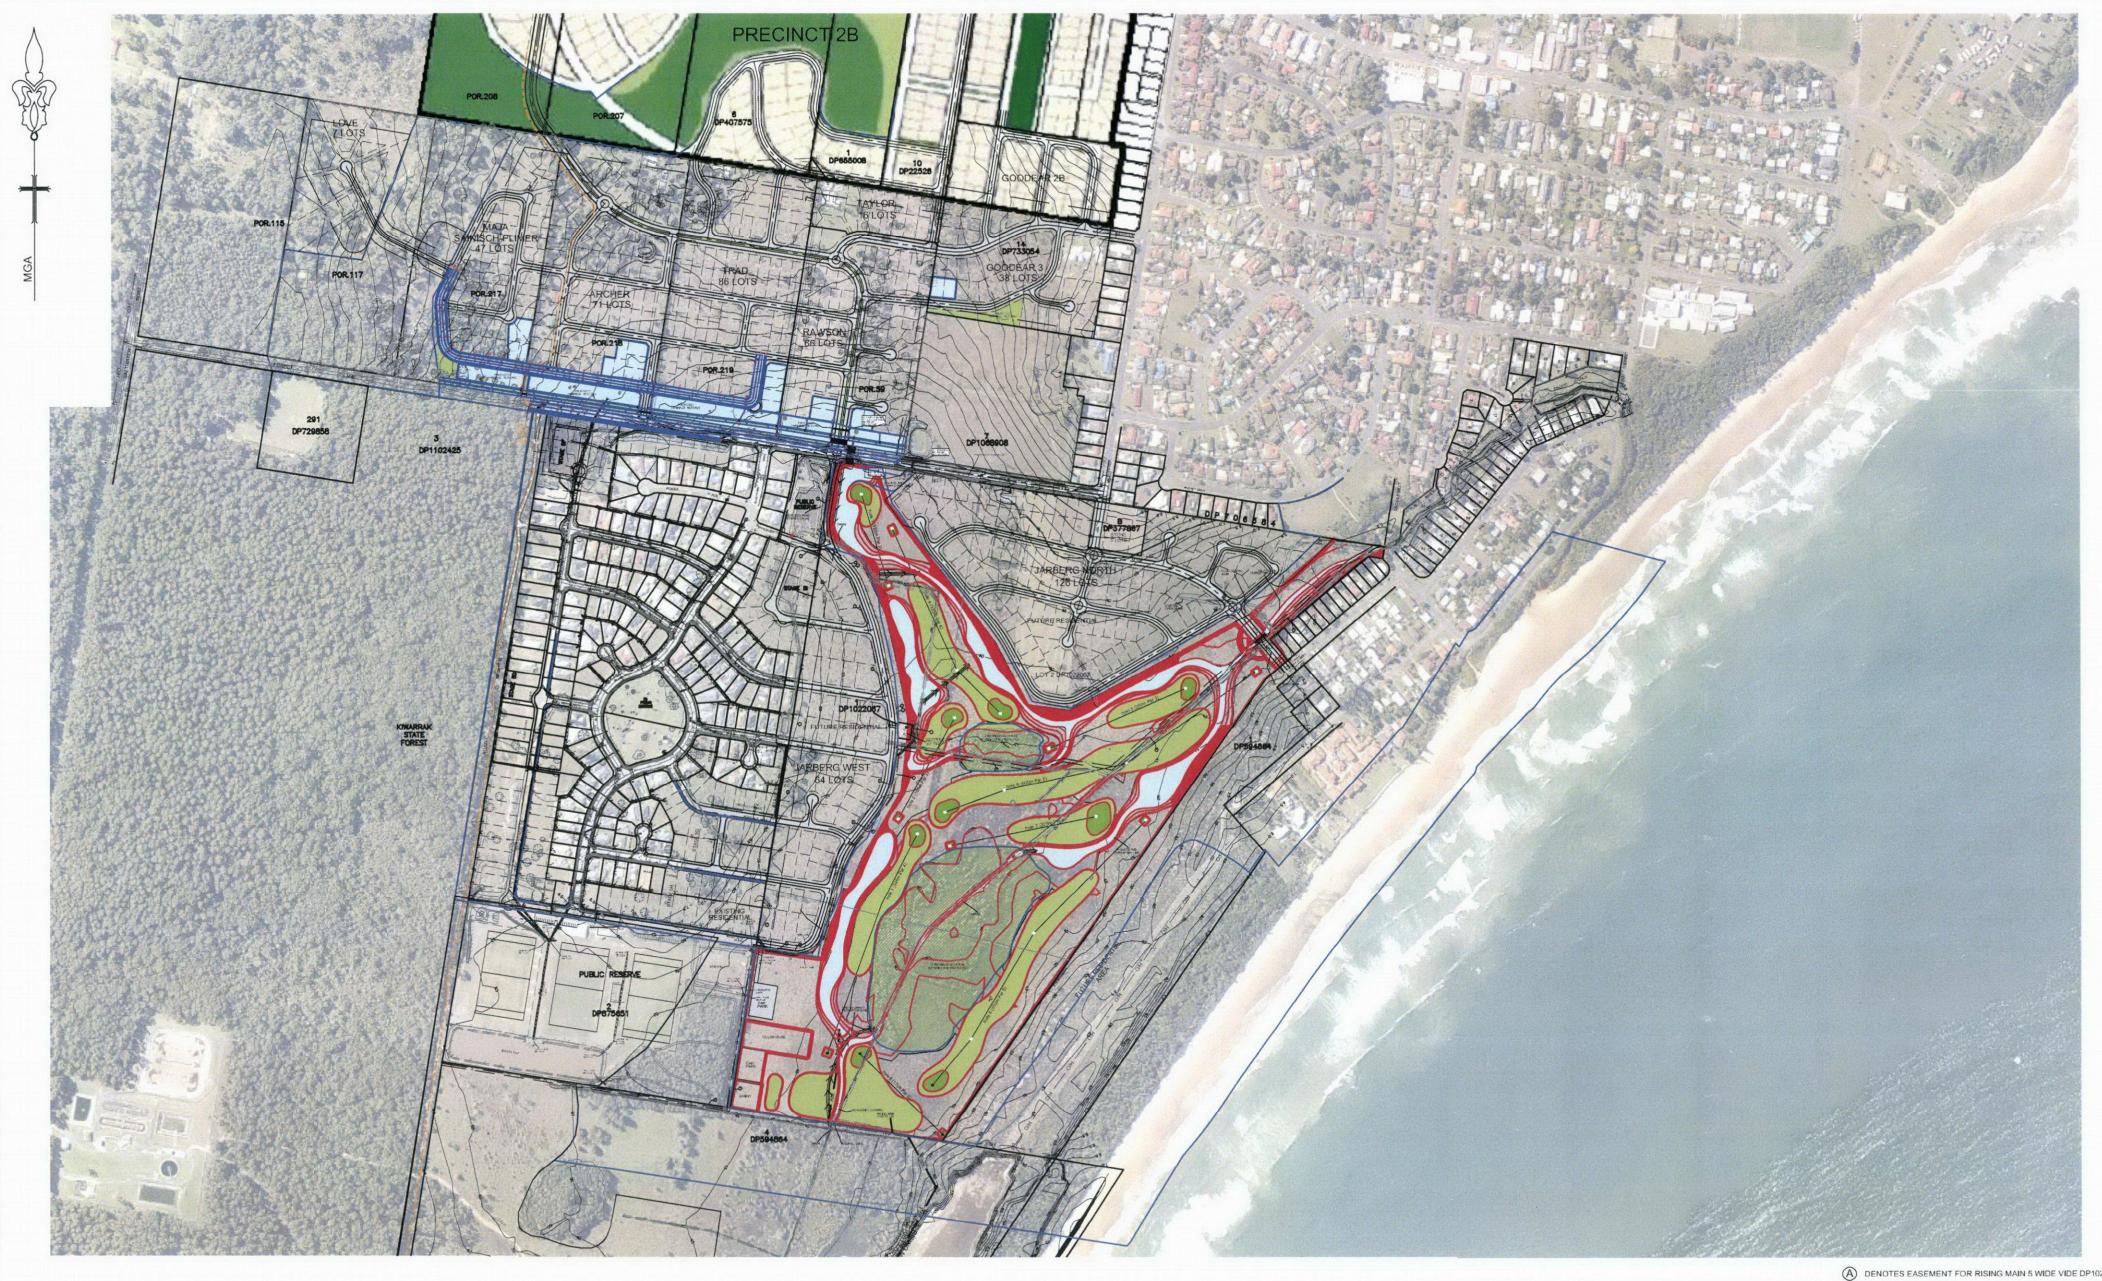

B DENOTES EASEMENT FOR RISING MAIN 4 WIDE VIDE DP1022067

DENOTES EASEMENT FOR ACCESS AND SERVICES 4 WIDE VIDE DP1022067 D DENOTES EASEMENT FOR ELECTRICITY SUPPLY 4 WIDE VIDE DP1022067

(E) DENOTES EASEMENT FOR ASSET PROTECTION ZONE 20 WIDE VIDE AF7662

DENOTES EASEMENT FOR DRAINAGE OF SEWAGE 3 WIDE & VAR. WIDTH VIDE DP1085618

DENOTES EASEMENT TO DRAIN SEWAGE 3 WIDE VIDE DP1017744



5.5	- DEN	OTES E	XISTING	CONTO	JRS	
 6.8 	- DENOTES JWP DESIGN CONTOUR					
+4.69	DEN	OTES L	S&W DES	SIGN LEV	ELS	
	0.10	50	100	150	20	

	SCALE 1:4000 AT A1 SCALE 1:8000 AT A3	
TE	COMMENTS	
USS THE		

others) before comme Project Manager or Li scale dimensions from	arising crosses and very a works or an emission works. All disorepancies are to be reported to the doury, Summers & Whiteman prior to commencing work, Do not in the plan, All dimensions to be confirmed by dimensions from the beconfirmed by Lidbury, Summers & Whiteman.
covered by all copyrig means (graphic, elect permission of Lidbury this document for any agreement between L	Whiteman A.B.N. 48 470 231 954 All fights reserved. This work hit and cannot be reproduced or copied in any form or by any more or mechanical including photocopy) without the written Summers & Whiteman. Any Boense, express or implied, to use purpose what so ever is restricted to the terms of the written iddoury, Summers & Whiteman and the instructing parry. here approved under Professional Standards Legislation

HORIZONTAL		VERTICAL		
CO-ORDINATE SYSTEM: MARKS ADOPTED: EAST: 259588.091	LOCAL (ISG/MGA AZIMUTH) SSM57145 NORTH: 1460809.687	DATUM: AHD BENCHMARK: SSM57145 R.L.: 6.18		
PLOT FILE/DWG No.: F:\D6066\6066 PRECINCT	3\6066JAR PRECINCT 3.DWG	DRAWN/CHECKED:		

PROPOSED SUBDIVISION OF "PRECINCT 3" FOREST LANE, OLD BAR OVERALL LAYOUT PLAN

.S _{&} W	LIDBURY, SUMMERS & WHITEMAN
	CONSULTING SURVEYORS, PLANNERS & ENGINEERS

INCORPORATING DEGOTARDI, SMITH & PARTNERS (FORSTER)

1st FLOOR, 3 WHARF ST. FORSTER 2428 (02) 65547988 FAX (02) 65549378	
${\tt PO~BOX~510~FORSTER~NSW~2428~EMAIL~consult@Iswsurveyors.com.au~WEBSITE~www.lswsurveyors.com.au~Surveyors$	

					30ALE 1.0000 AT A0
SCALES	COUNCIL:		ISSUE	DATE	COMMENTS
HORIZONTAL: 1:4000	:4000 GREATER TAREE CITY COUNCIL	SHEET 1 OF 4	Α	30/08/12	FIRST ISSUE
VERTICAL: N/A			В	25/09/12	2ND ISSUE
SHEET SIZE: A1			С	13/12/12	3RD ISSUE
FIELD SHEETS Date of survey:	DATE:	FILE No.: 6066 O/A (COMP. JOB 6066JAR)	D	02/04/13	ROAD WIDTHS & LOTS AMENDED
	30/08/12		E	12/04/13	ADDITIONAL CONTOURS
	30.00.12		F	28/04/14	COUNCIL SUBMISSION

