


NOTE :  
THE BOUNDARIES SHOWN ARE APPROXIMATE ONLY. THE  
THE BOUNDARIES SHOWN ARE INTENDED FOR DISCUSSION  
PURPOSES ONLY.

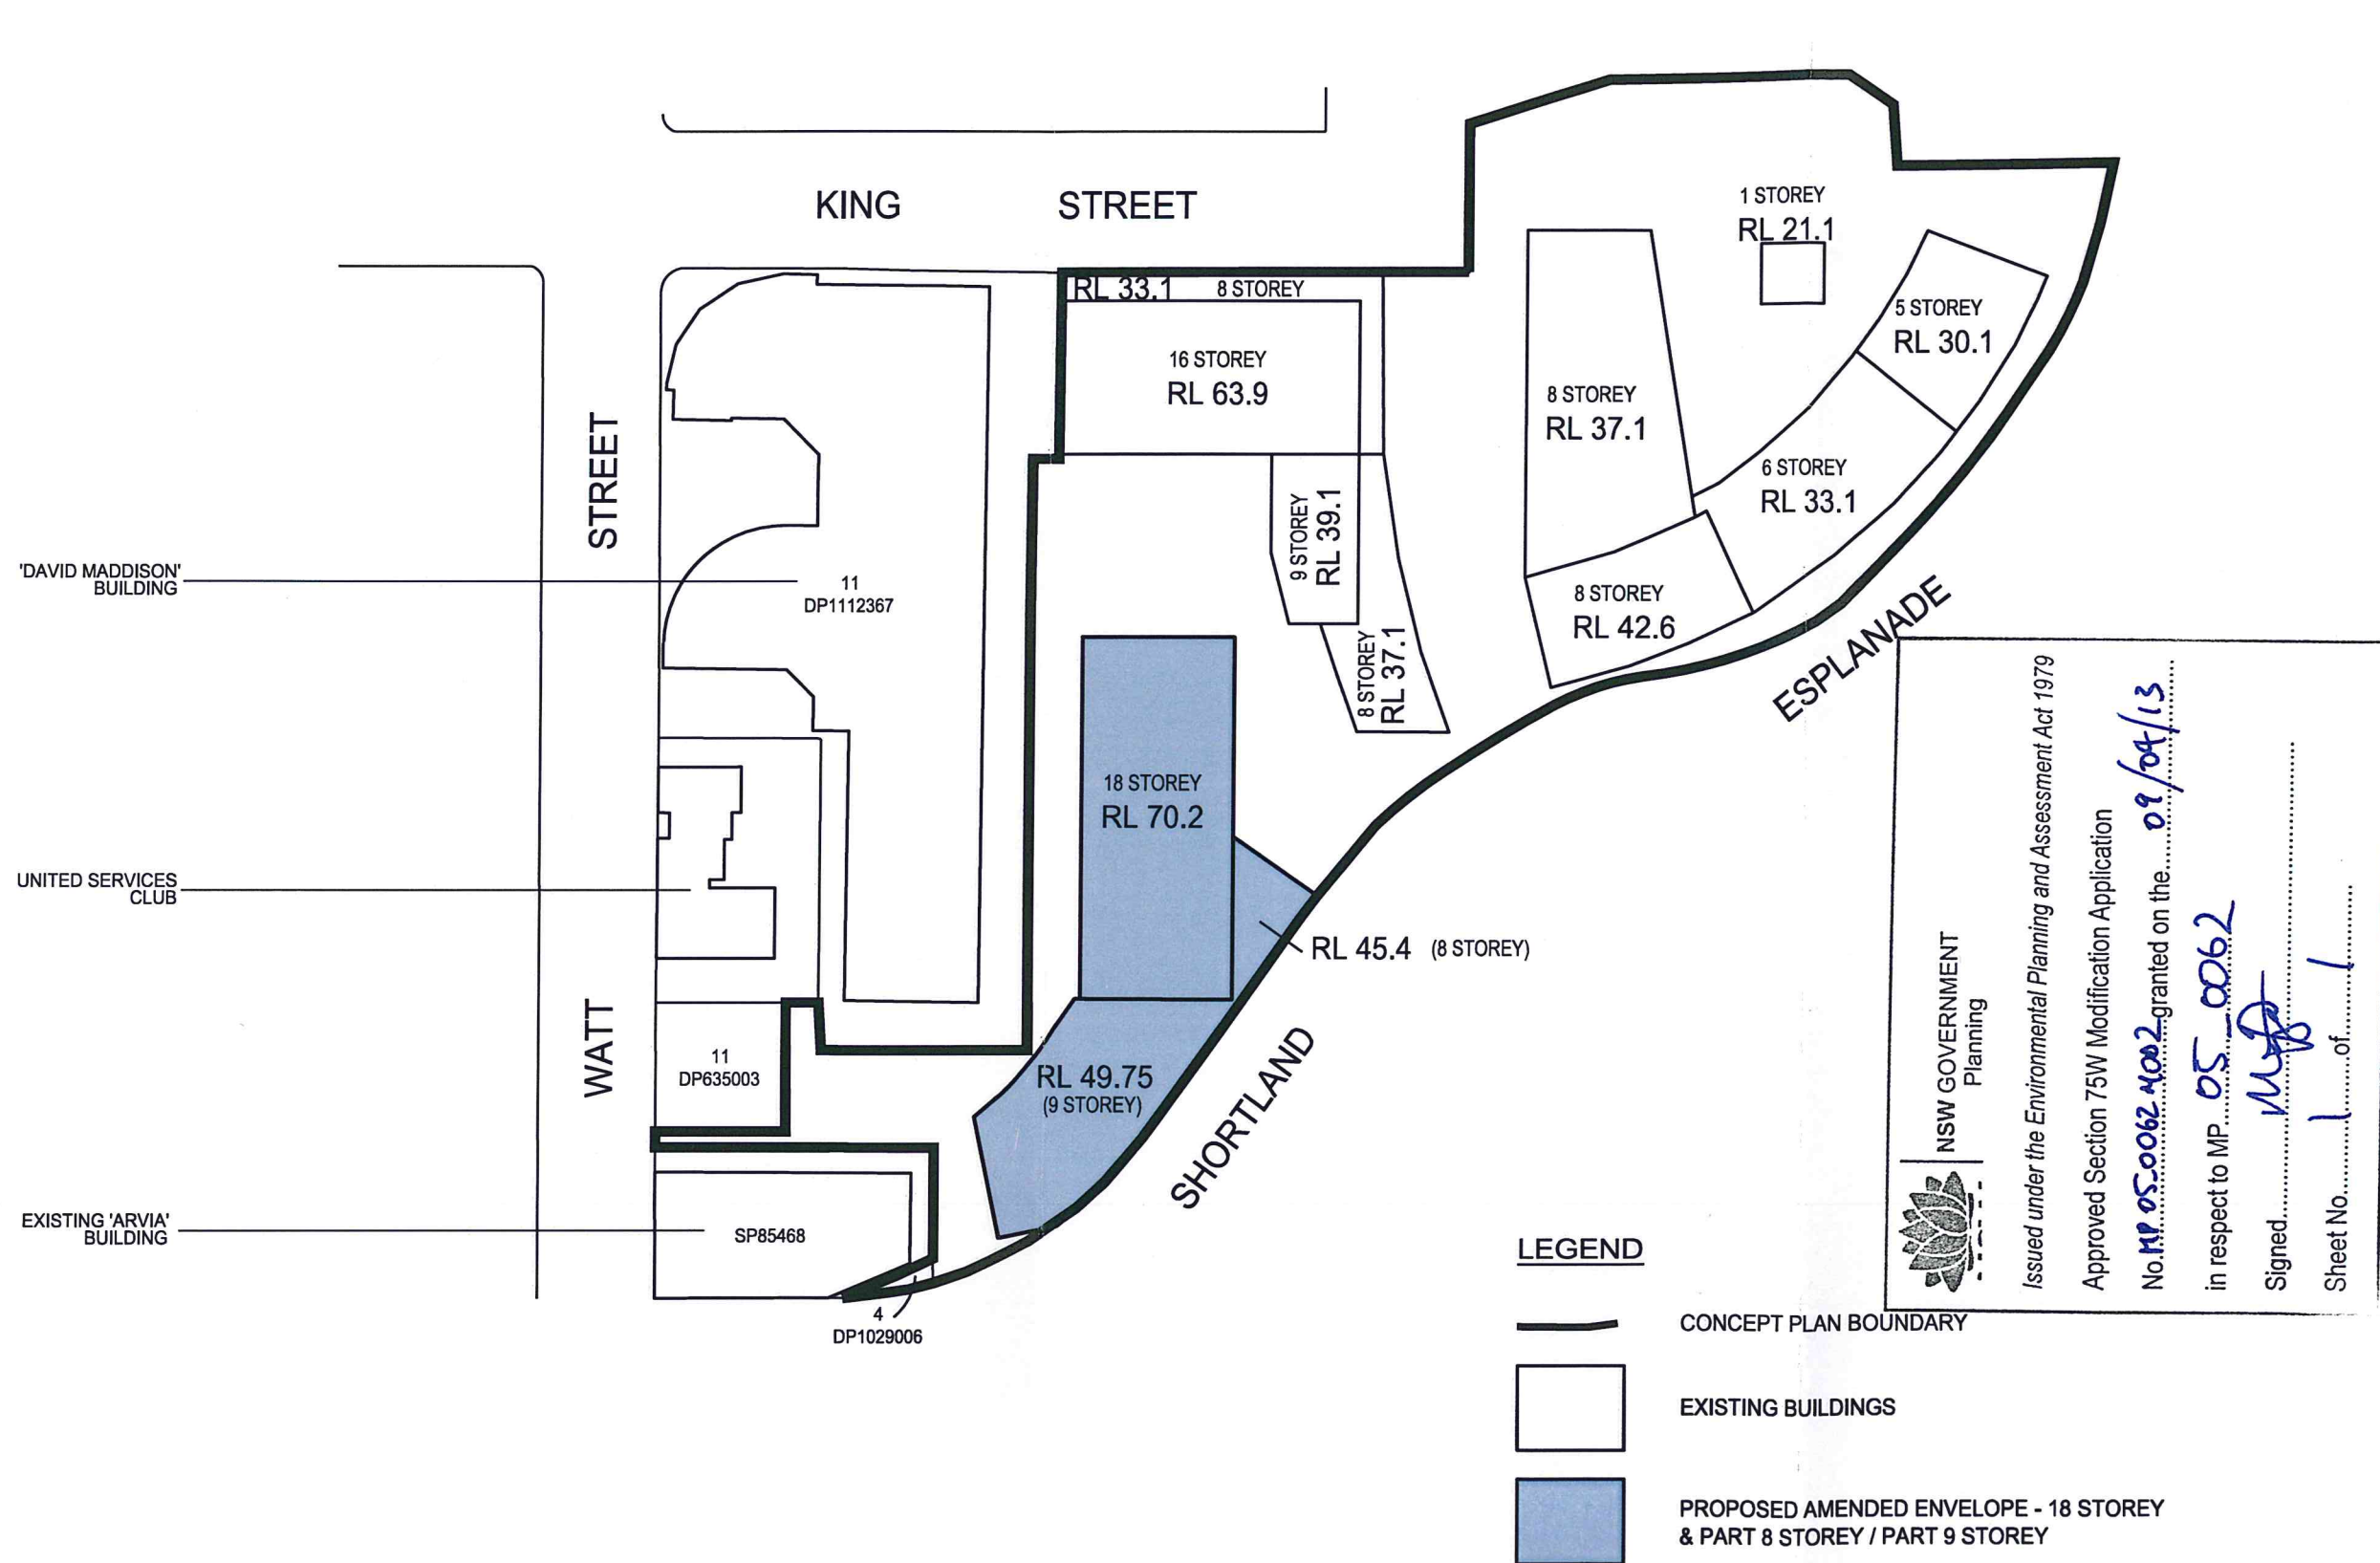

NSW GOVERNMENT  
Planning

Issued under the Environmental Planning and Assessment Act 1979

Approved Section 75W Modification Application

No. MP 05-0062-1002 granted on the 09/04/13

in respect to MP 05-0062

Signed MJD

Sheet No 1 of 1

THIS PLAN IS COPYRIGHT AND SHALL REMAIN THE PROPERTY OF DE WITT CONSULTING. THE CLIENT NAMED ON THE PLAN IS GRANTED A LICENCE TO USE THE INFORMATION. USING THE INFORMATION CONTAINED IN THIS PLAN IS PROHIBITED UNLESS WRITTEN APPROVAL IS GRANTED BY DE WITT CONSULTING. THE PLAN AND INFORMATION MAY ONLY BE USED FOR THE PURPOSE FOR WHICH THE PLAN WAS DESIGNED.



**de Witt Consulting**

planning ■ surveying ■ project management

7 Canberra Street Charlestown NSW 2290 / PO Box 850 Charlestown NSW 2290

P 02 4942 5441 F 02 4942 5301 E admin@de Witt Consulting.com.au

ABN 23 104 067 405

TITLE

NEWCASTLE ROYAL HOSPITAL SITE  
PLAN SHOWING PROPOSED CONCEPT AREA &  
REVISED BUILDING ENVELOPES

Ed.	Date	Amendment
H		
G		
F		
E		
D	29.10.12	AMENDMENTS
C	11.10.12	CUT OFF 8/9 STOREY BUILDING
B	15.08.12	AMENDMENTS
A	21.06.12	INITIAL ISSUE

JOB ADDRESS: SHORTLAND ESPLANADE

CLIENT: STRONACH PROPERTY

SCALE: NTS

SURVEY DATE:

PLAN DATE: 29.10.12

DATUM:

CAD REF:

ORIGIN OF LEVELS

DRAWN

SURVEYOR

CHECKED

APPROVED

DRAWING REF: 2922-CONCEPT AREA 29.10.12

PLAN No  
**1**

JOB REF:  
**2922**

SHEET No  
**1/1**