


01 Section A  
SCALE 1:200 @ A1

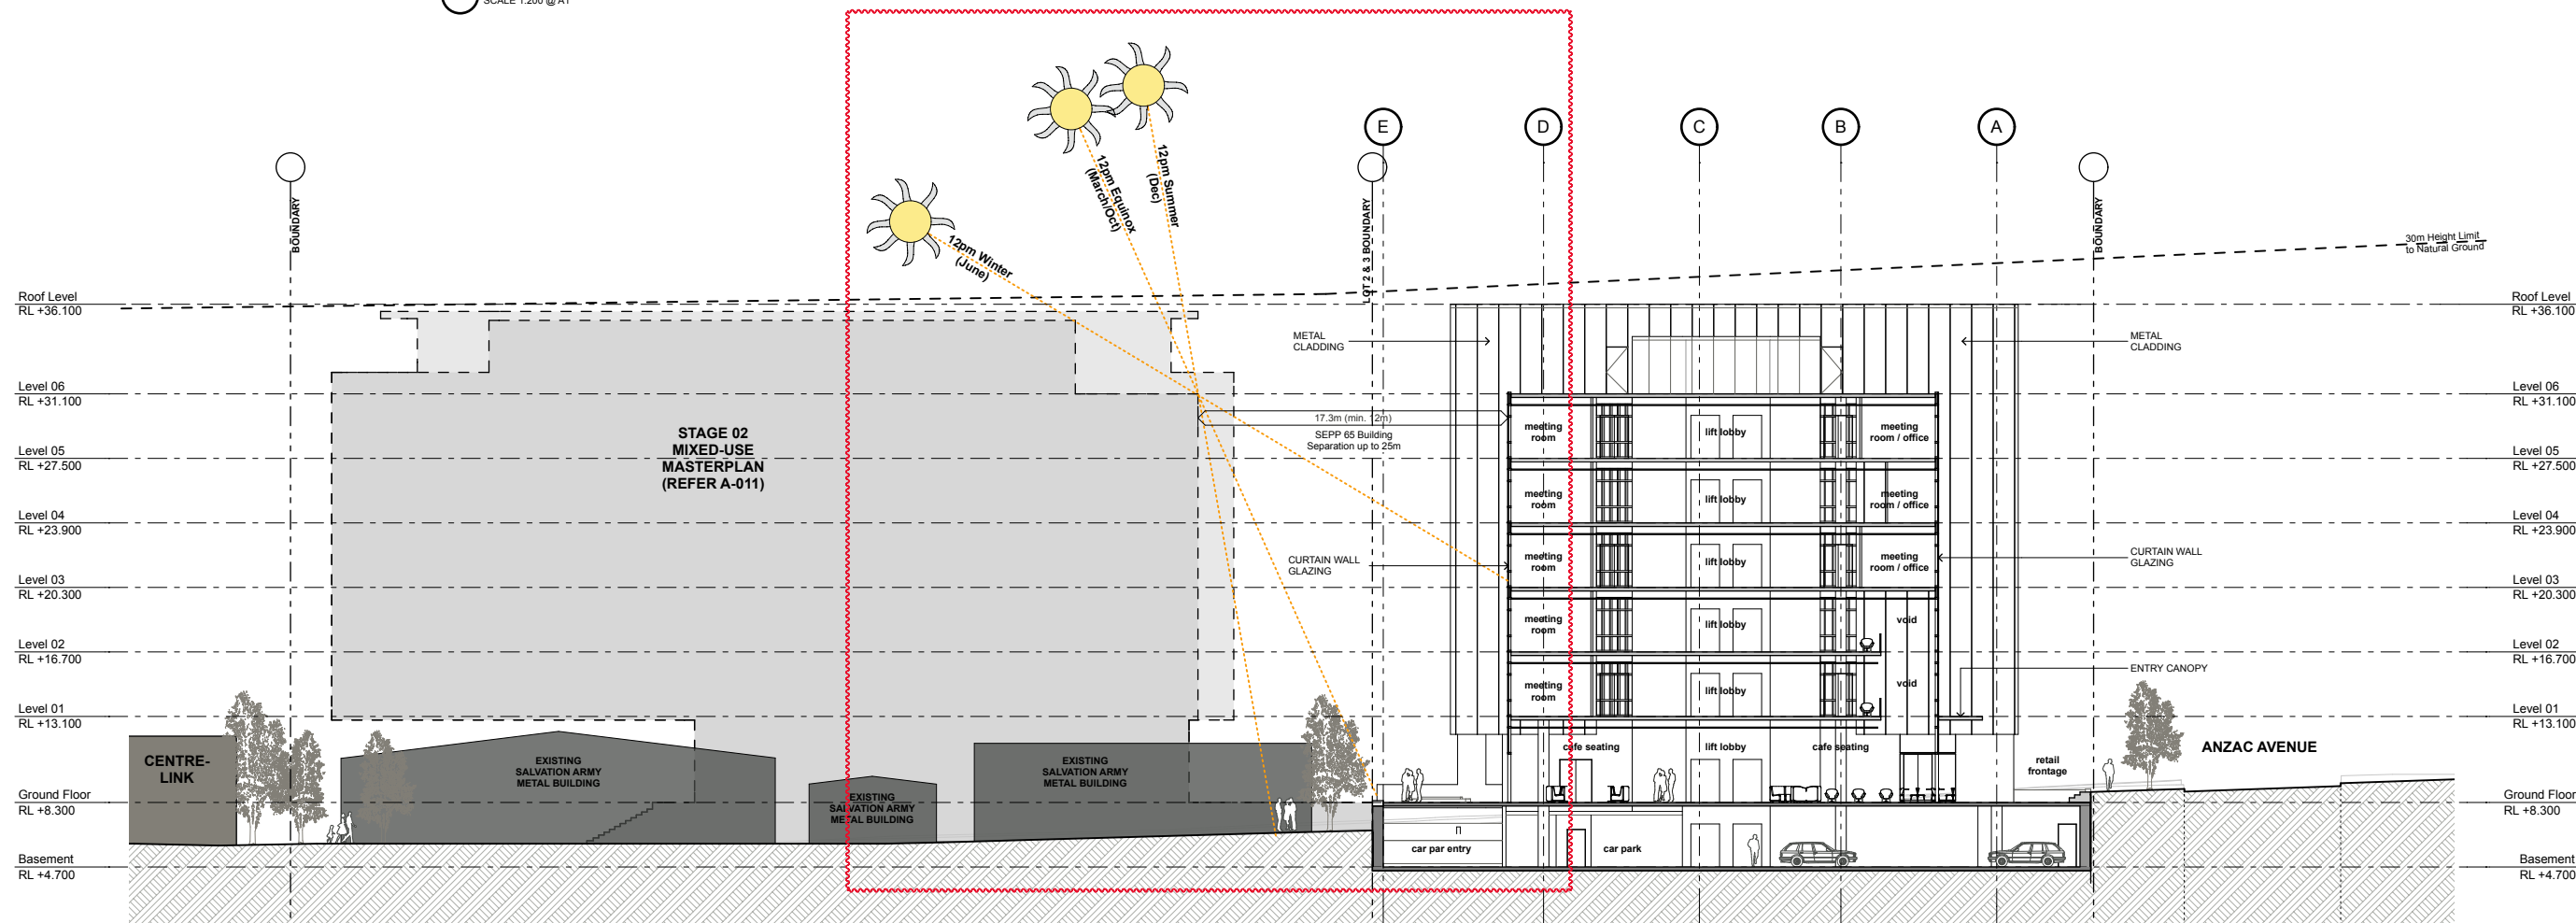


02 Section B  
SCALE 1:200 @ A1

CKDS Architecture PTY LTD  
ASN 12 129 231 299

Notes  
The information contained in this document is copyright and may not be used or reproduced for any other project or purpose.  
Verify all dimensions and levels on site and report any discrepancies prior to the commencement of work.  
Drawings are to be read in conjunction with all contract documents.  
Use figured dimensions only. Do not scale from drawings.  
CKDS Architecture cannot guarantee the accuracy of content and format for copies of drawings issued electronically.  
The completion of the issue details checked and authorised section below is confirmation of the status of the drawing. The drawing shall not be used for construction unless endorsed "For Construction" and authorised for issue.

issue	revision	description	date	verified
B	-	DEVELOPMENT APPLICATION	30.09.14	CK
01		ISSUE FOR ADDITIONAL INFORMATION	10.12.14	CK

key plan

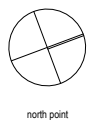

north point

consultants  
Traffic  
Barry Bradley  
p 02 4948512  
bbradley@wyong.com.au  
Geotechnical Engineer  
Caroline Geddes Solutions  
p 02 4948530  
geddes@caroline.com.au

Landscape Architect  
Site Image  
p 02 8332600  
michael@salviamaps.com.au

clients  
Wyong Shire Council  
Wyong Shire Council  
CENTRAL COAST

Architects  
CKDS ARCHITECTURE  
PO Box 4400  
East Gosford NSW Australia  
Ph 02 4321 0503  
ASN 129 231 299  
admin@ckds.com.au  
www.ckds.com.au

project  
Oasis Mixed-Use  
15-23 Hely Street  
Wyong  
NSW

drawing title  
Sections  
Sections

drawing scale  
1:200  
project #  
1241  
drawing #  
A-301  
issue  
B  
date  
30.09.14

This document is the copyright of CKDS Architecture PTY LTD  
check and verify all dimensions on site  
refer any discrepancies to the designer before proceeding with the work.  
do not scale drawings manually or electronically  
drawing shall not be used for construction until issued for construction by designer.

Development Application