


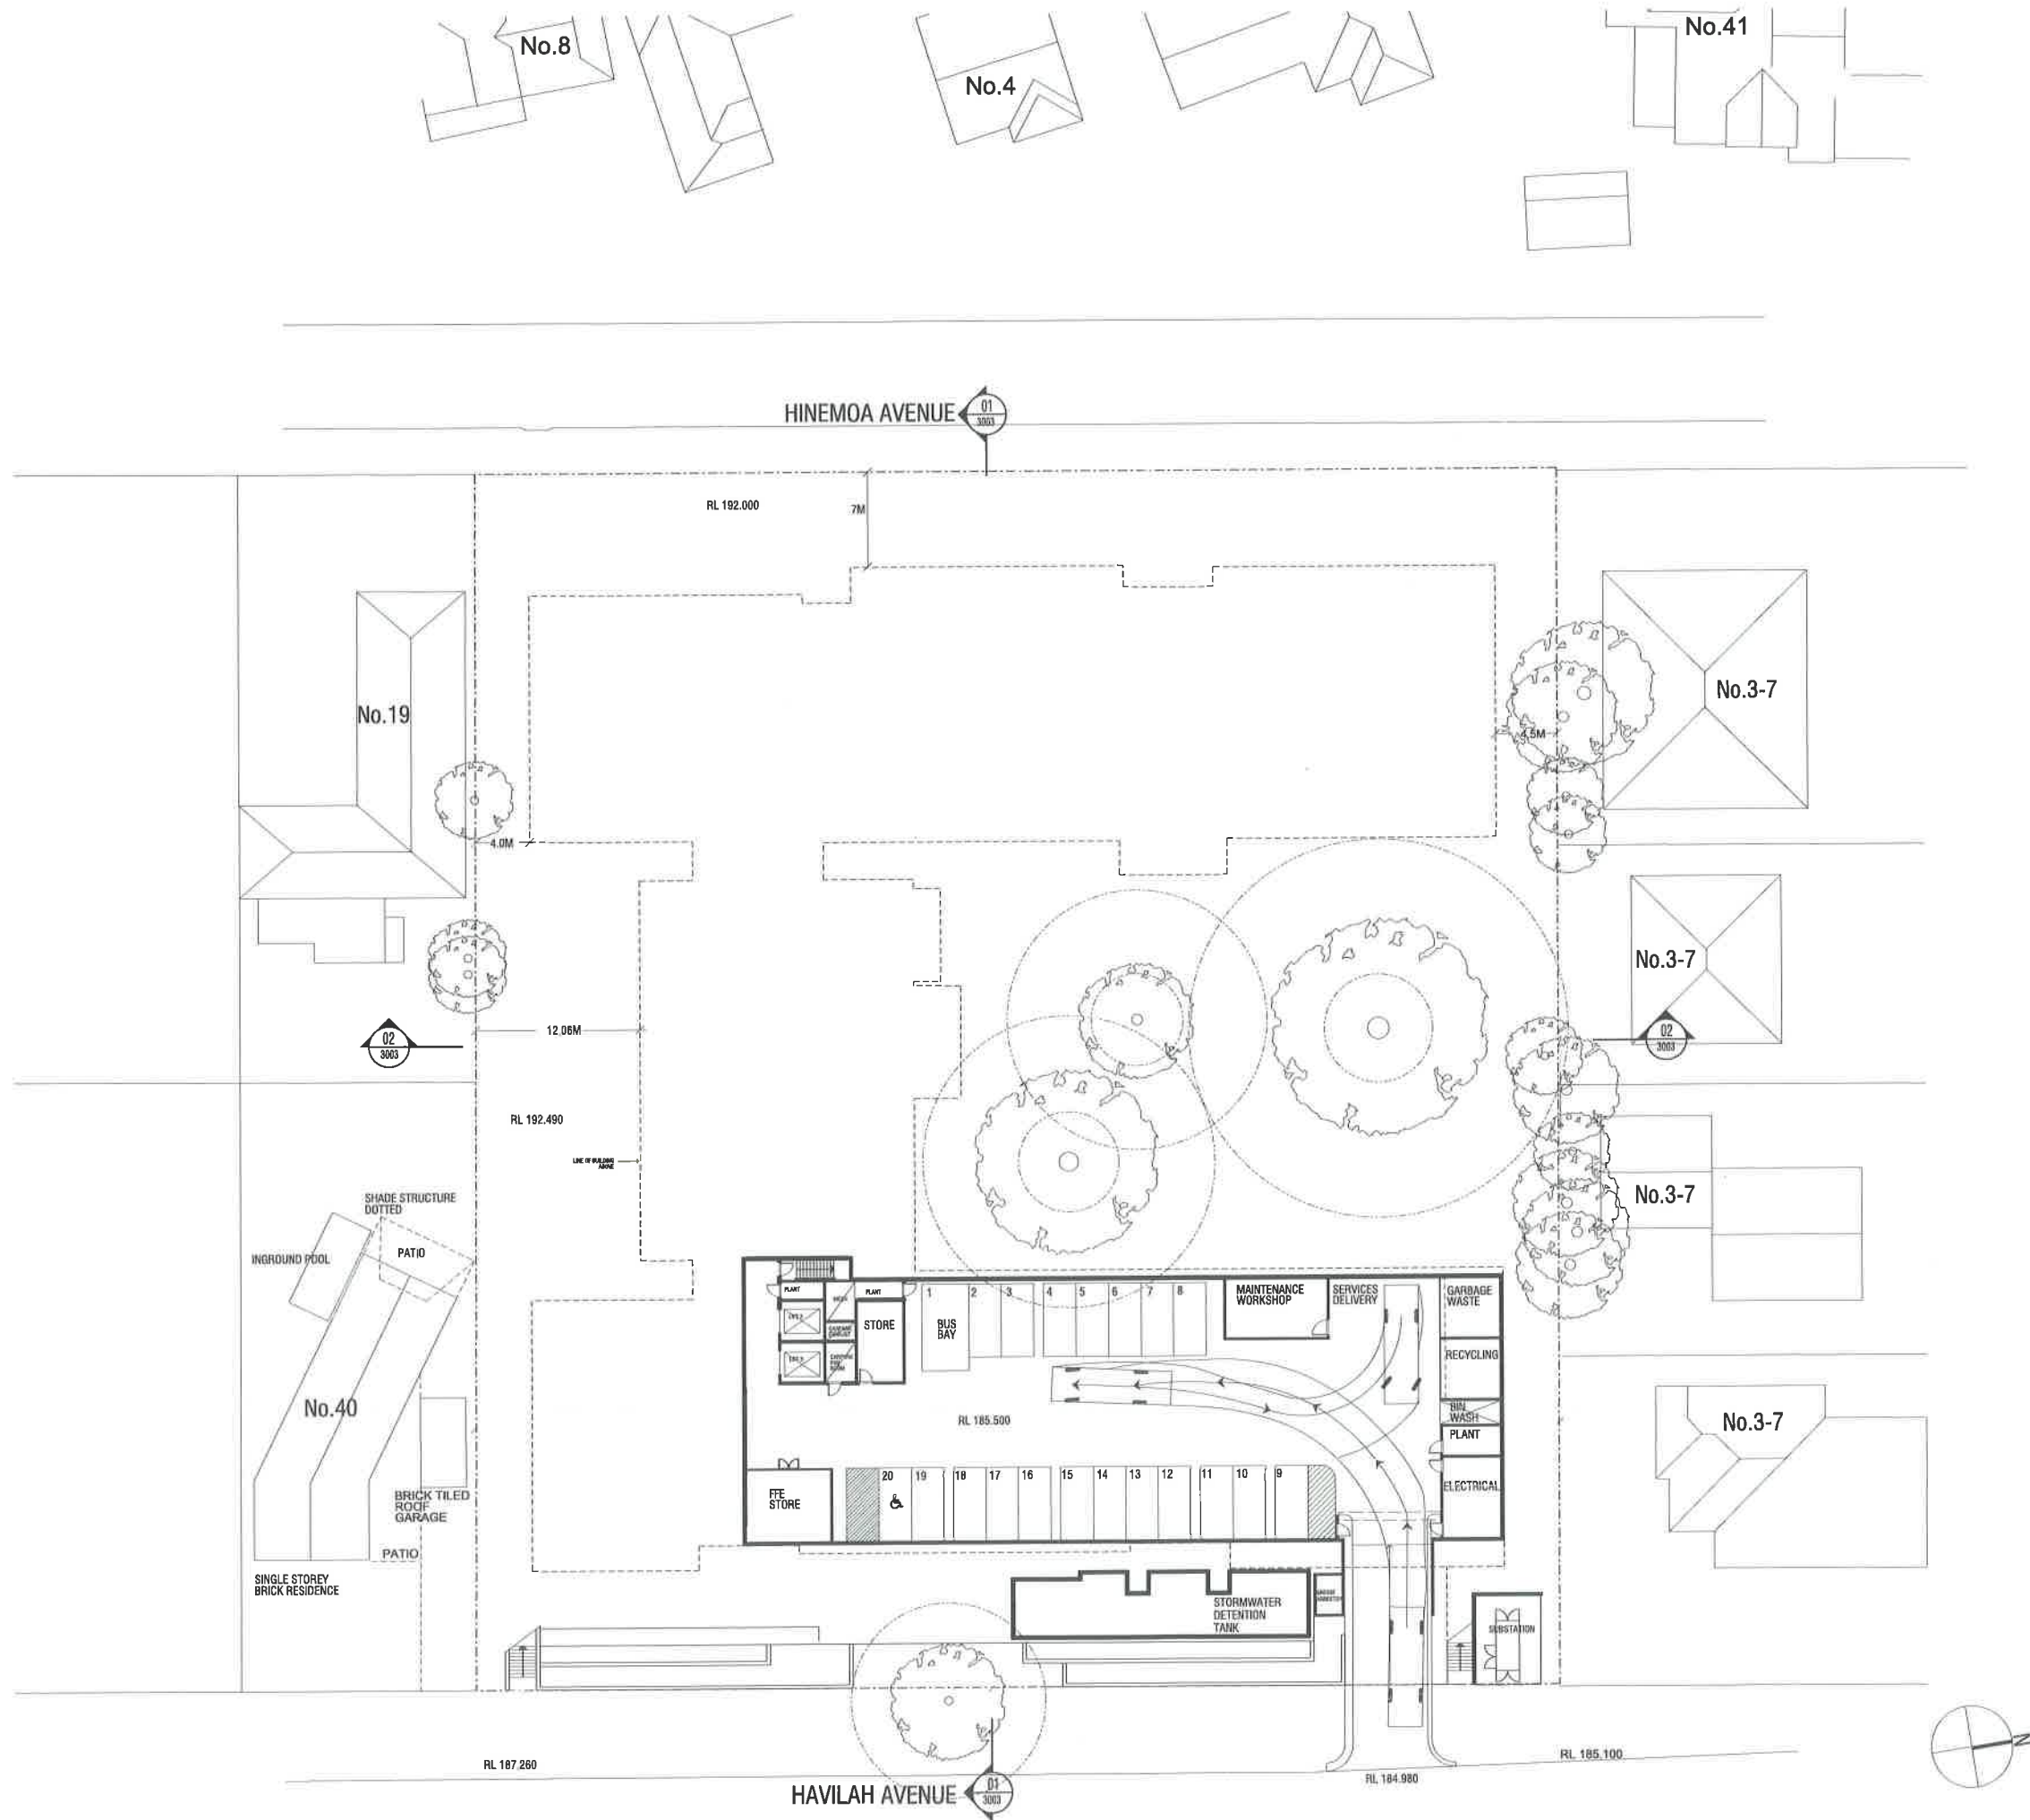

Amendments		
Issue	Description	Date
A	DA ISSUE	13/12/13
B	DA ISSUE	18/12/13
C	DA ISSUE	18/12/13

Client
Allity
Level 1, 39 Albany Street,
Crows Nest, NSW 2085

Project Manager
Midson Group
Level 3
51 Rawson Street
Epping
NSW 2121

Architect
GROUP GSA
Group GSA Pty Ltd ABN 76 002 113 778
Lvl 7, 80 William Street East Sydney NSW Australia 2011
www.groupgsa.com T +612 9361 4144 F +612 9332 9458
architecture interior design urban design landscape
nom. architect M. Sheldon 3990

ALLITY GREENWOOD, NSW
RESIDENTIAL AGED CARE FACILITY
9-17 HINEMOA AVENUE, NORMANHURST, NSW

Drawing Title
PARKING LEVEL PLAN

Scale
1:500 @ A3
1:250 @ A1

Drawing created (date)

By CH/MN


Plotted and checked by

Verified

Approved

Drawing No	Issue
13222	DA 2001
File	Plot date
\$FILES	\$DATES

This drawing is the copyright of Group GSA Pty Ltd and may not be altered, reproduced or transmitted in any form or by any means in part or in whole without the written permission of Group GSA Pty Ltd. All levels and dimensions are to be checked and verified on site prior to the commencement of any work, making of shop drawings or fabrication of components. Do not scale drawings. Use figured dimensions.

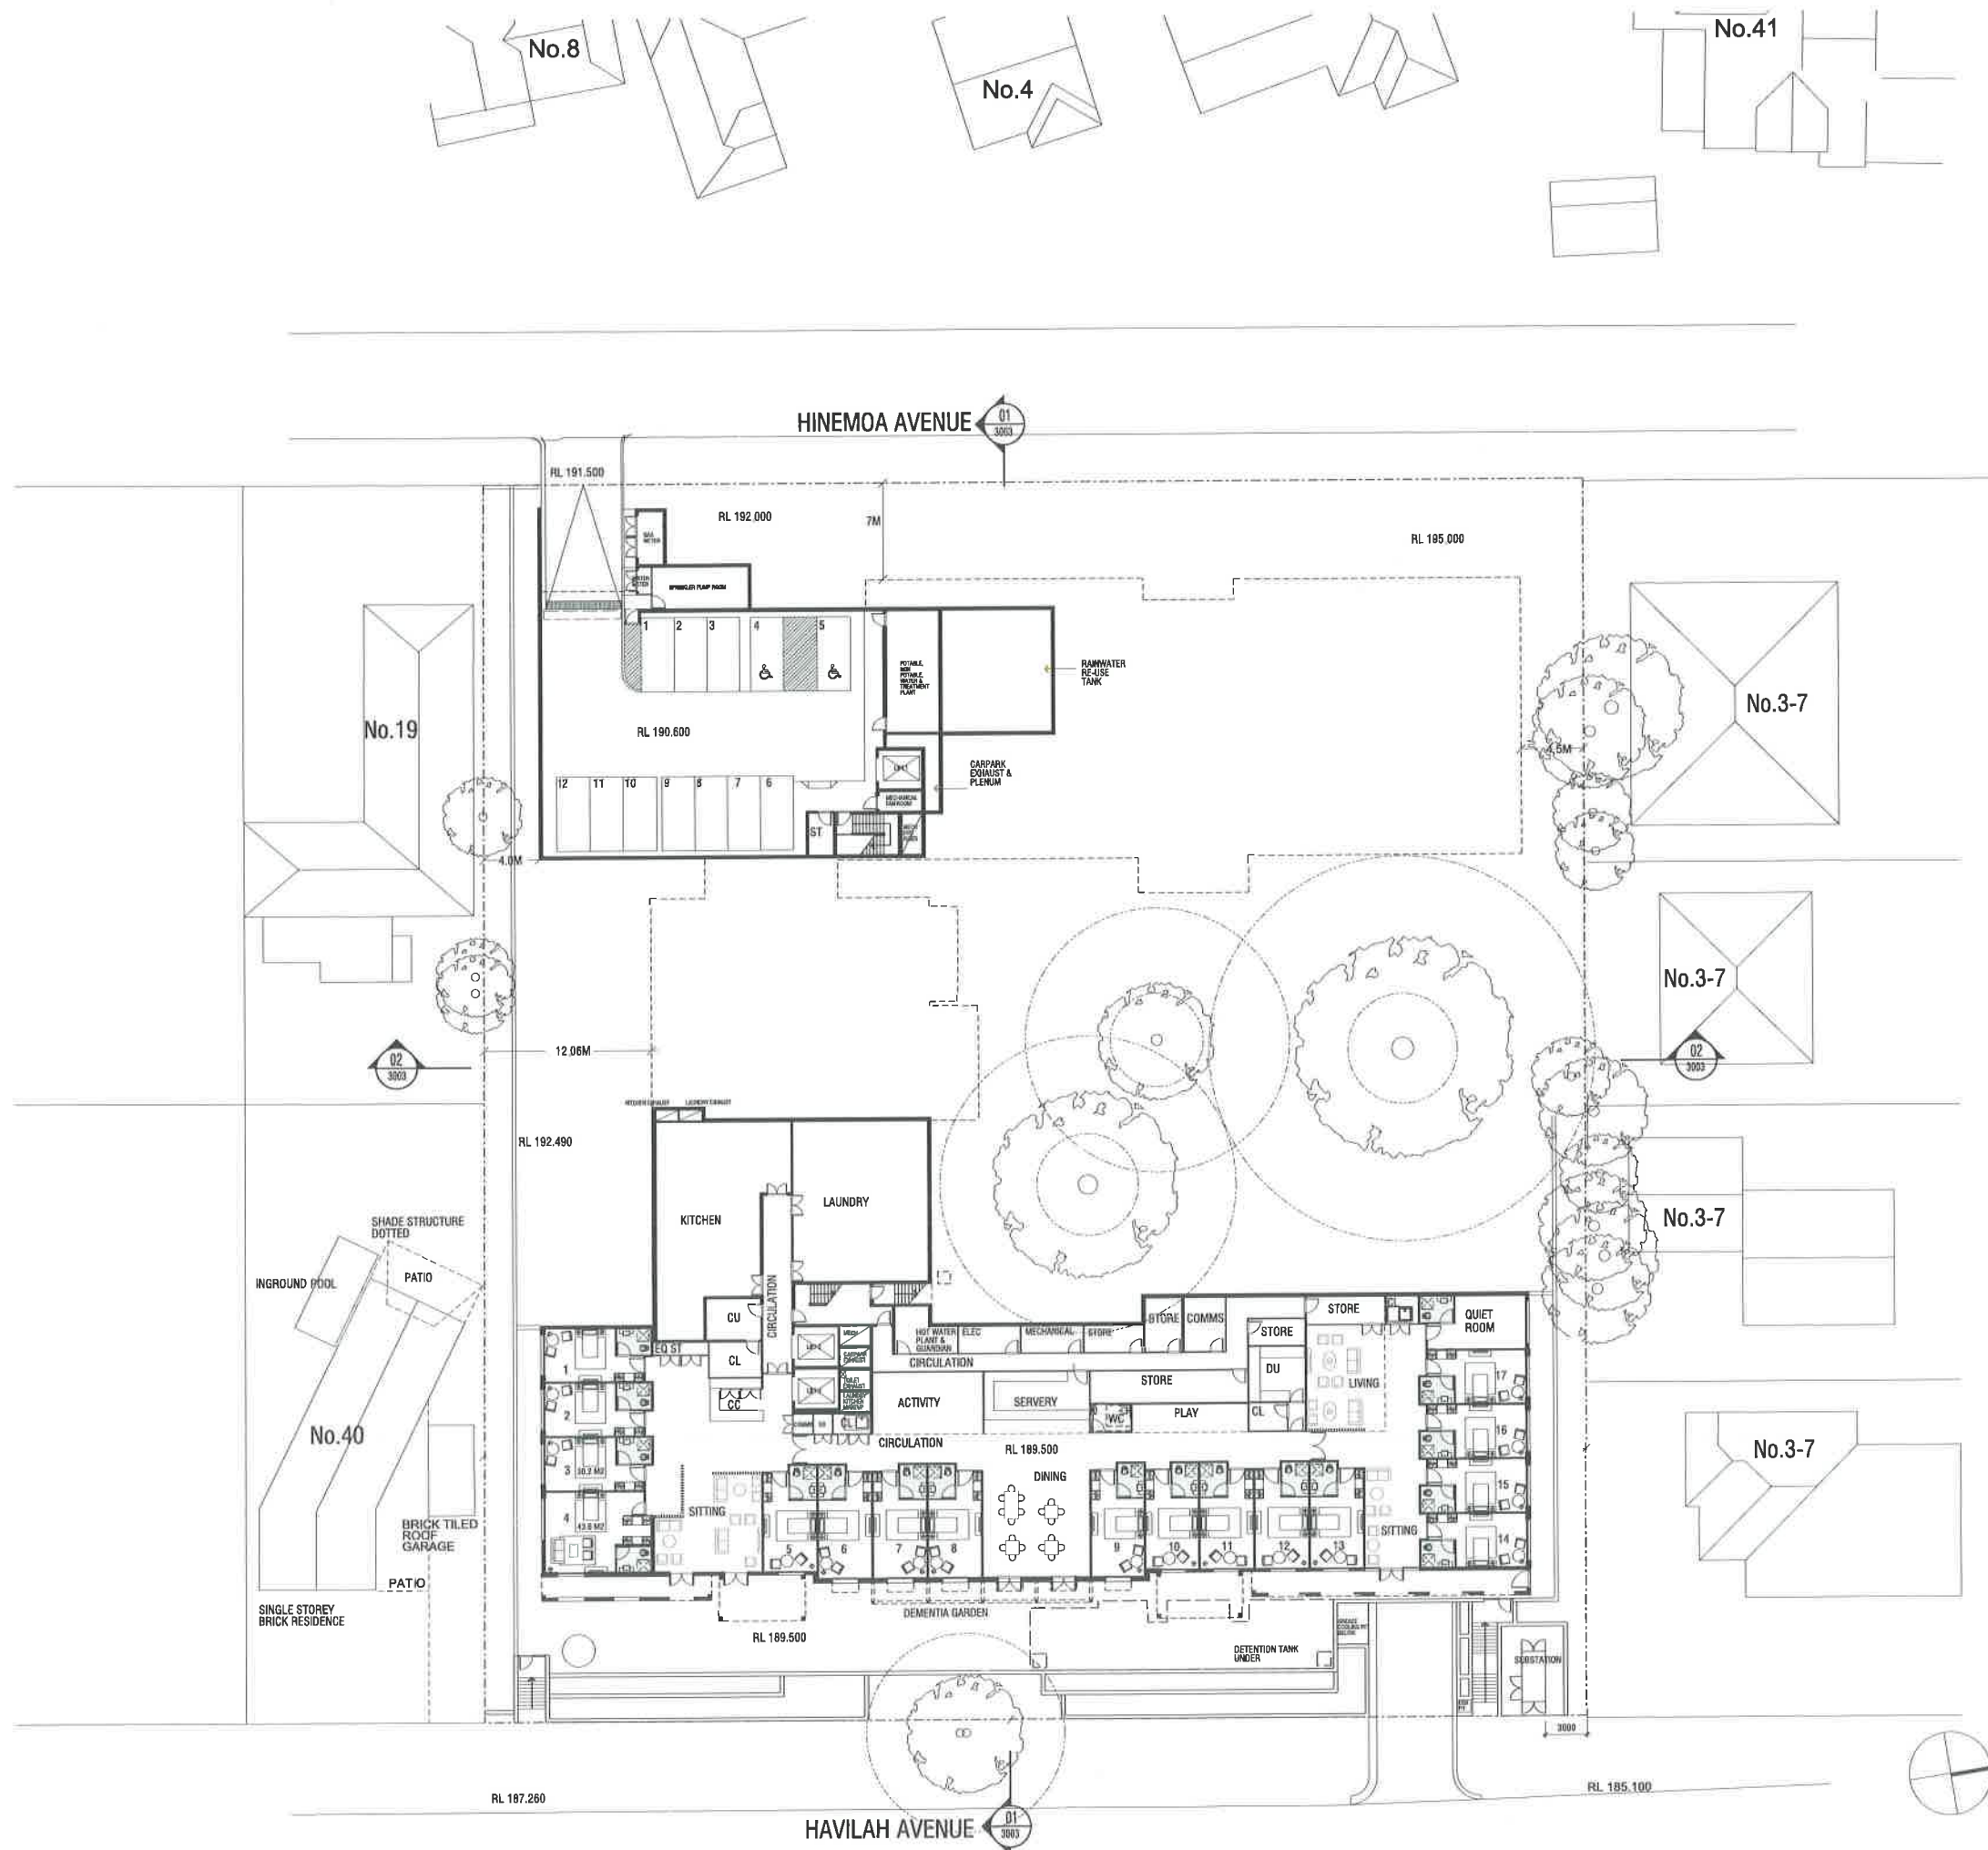

Amendments		
Issue	Description	Date
A	DA ISSUE	13/12/13
B	DA ISSUE	16/12/13
C	DA ISSUE	18/12/13

Client
Allity
Level 1, 39 Albany Street,
Crows Nest, NSW 2065

Project Manager
Midson Group
Level 3
51 Rawson Street
Epping
NSW 2121

Architect
GROUP GSA
Group GSA Pty Ltd ABN 76 002 113 779
Lvl 7, 80 William Street East Sydney NSW Australia 2011
www.groupgsa.com T +612 9361 4144 F +612 9332 3458
architecture interior design urban design landscape
norm. architect M. Sheldon 3990

ALLITY GREENWOOD, NSW
RESIDENTIAL AGED CARE FACILITY
9-17 HINEMOA AVENUE, NORMANHURST, NSW

Drawing Title
LOWER GROUND FLOOR

Scale
1:500 @ A3
1:250 @ A1

Drawing created (date)

By CH/MN

Plotted and checked by

Verified


Approved

Drawing No Issue

13222 DA 2002 C

File Plot date
\$FILES \$DATES

This drawing is the copyright of Group GSA Pty Ltd and may not be altered, reproduced or transmitted in any form or by any means in part or in whole without the written permission of Group GSA Pty Ltd. All levels and dimensions are to be checked and verified on site prior to the commencement of any work, making of shop drawings or fabrication of components. Do not scale drawings. Use figured dimensions.

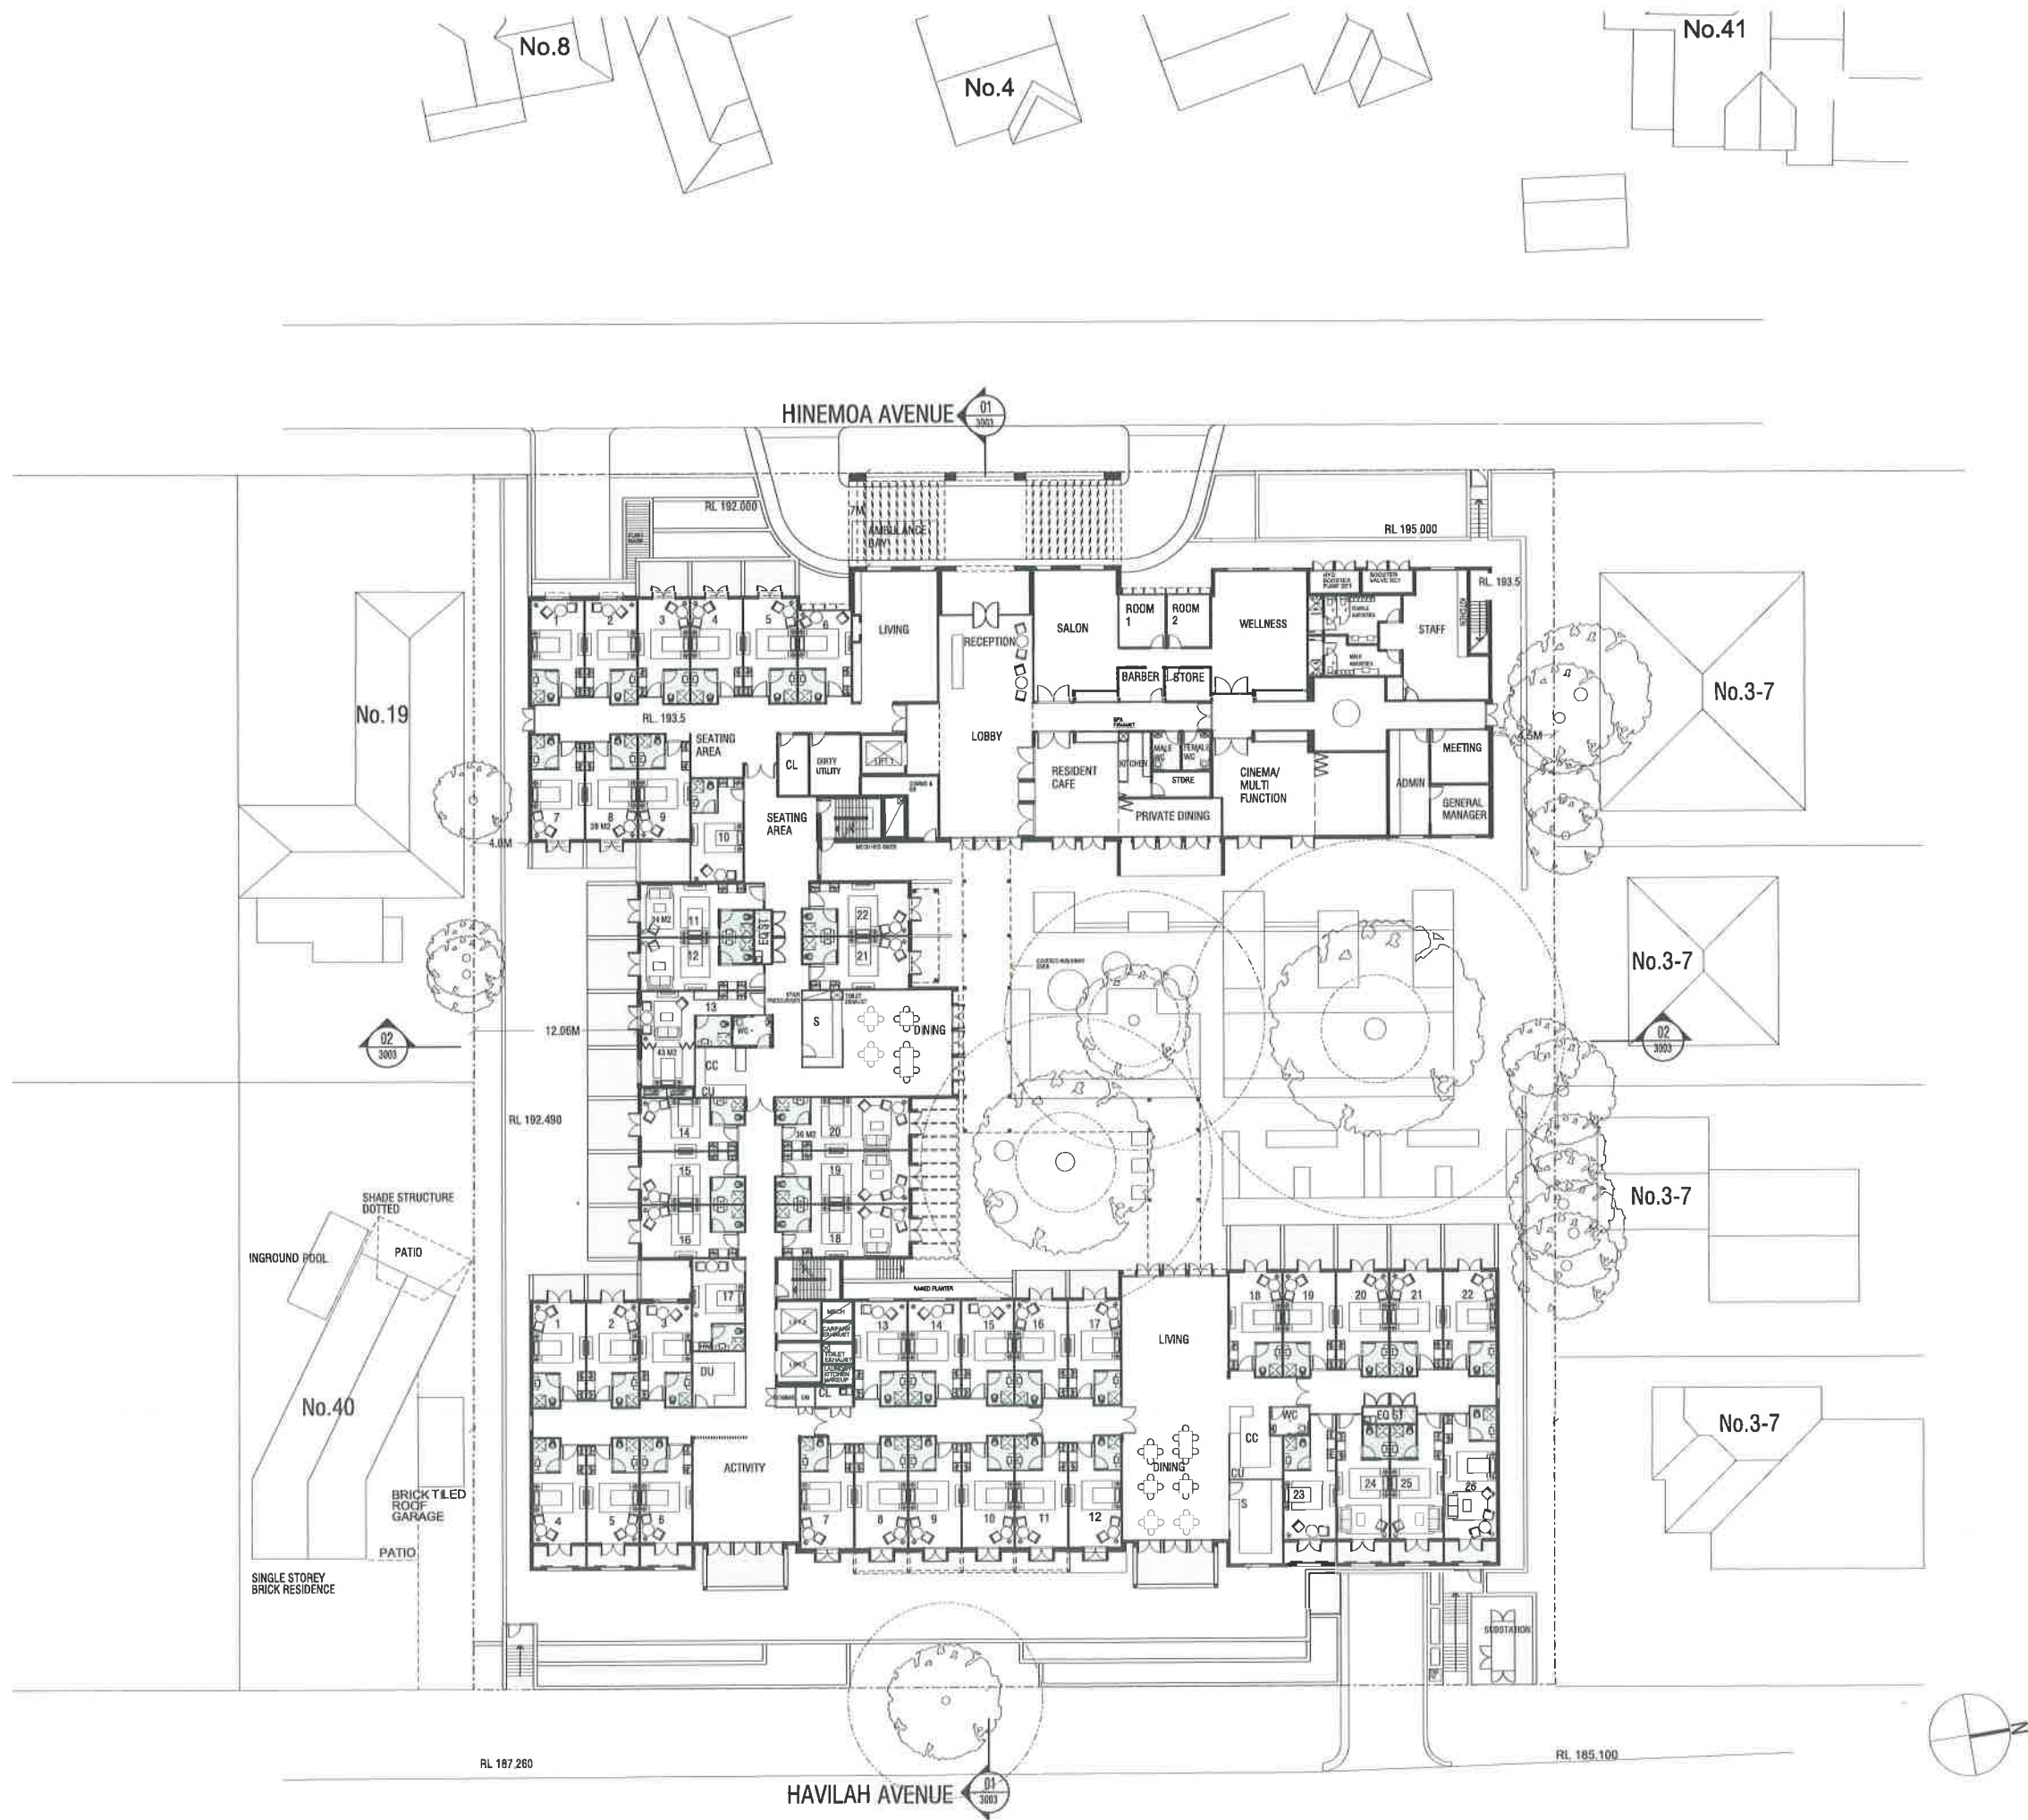

Amendments		
Issue	Description	Date
A	DA ISSUE	13/12/13
B	DA ISSUE	18/12/13
C	DA ISSUE	18/12/13

Client
Allity
Level 1, 39 Albany Street,
Crows Nest, NSW 2065

Project Manager
Midson Group
Level 3
51 Rawson Street
Epping
NSW 2121

Architect
GROUP GSA
Group GSA Pty Ltd ABN 76 002 113 779
Lvl 7, 80 William Street East Sydney NSW Australia 2011
www.groupgsa.com T +612 9361 4144 F +612 9332 3458
architecture interior design urban design landscape
room architect M. Sheldon 3990

ALLITY GREENWOOD, NSW
RESIDENTIAL AGED CARE FACILITY
9-17 HINEMOA AVENUE, NORMANHURST, NSW

Drawing Title
GROUND FLOOR

Scale
1:500 @ A3
1:250 @ A1

Drawing created (date)

By CH/MN


Plotted and checked by

Verified

Approved

Drawing No	Issue
13222 DA 2003	C
File	Plot date
\$FILES	\$DATES

This drawing is the copyright of Group GSA Pty Ltd and may not be altered, reproduced or transmitted in any form or by any means in part or in whole without the written permission of Group GSA Pty Ltd. All levels and dimensions are to be checked and verified on site prior to the commencement of any work, making of shop drawings or fabrication of components. Do not scale drawings. Use figured dimensions.

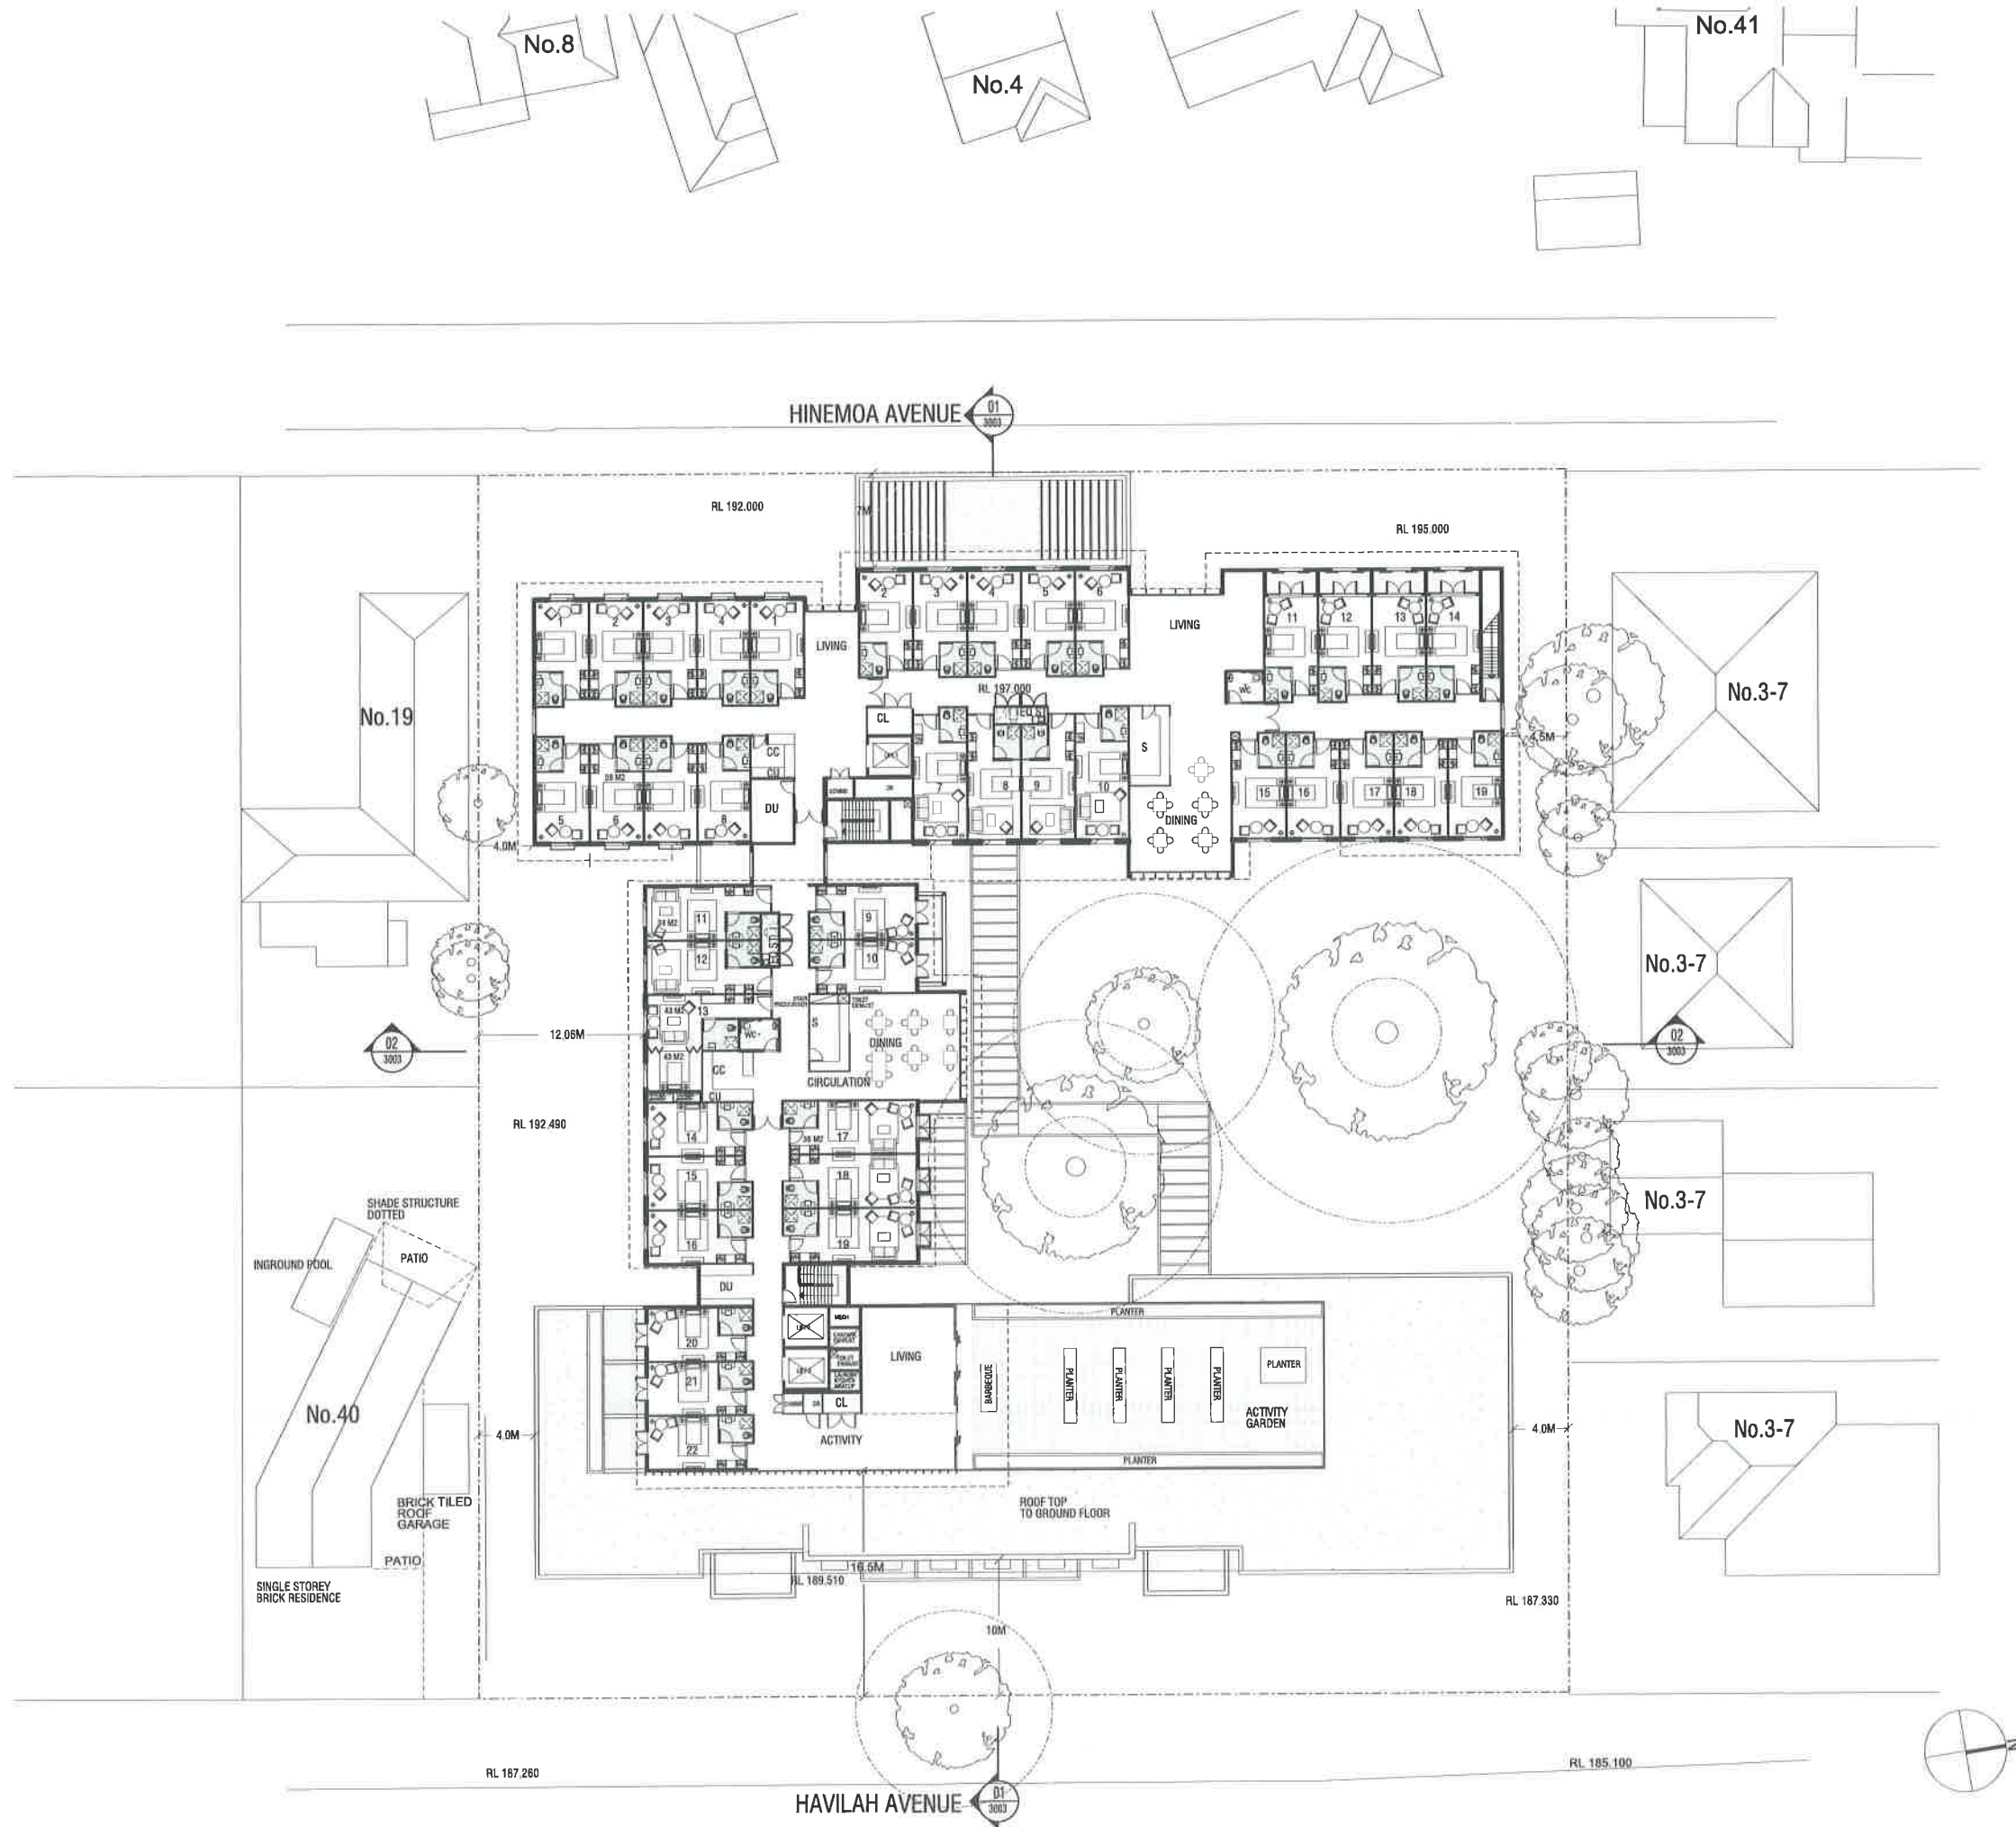

Amendments		
Issue	Description	Date
A	DA ISSUE	13/12/13
B	DA ISSUE	18/12/13
C	DA ISSUE	18/12/13

Client
Allity
Level 1, 39 Albany Street,
Crows Nest, NSW 2065

Project Manager
Midson Group
Level 3
51 Rawson Street
Epping
NSW 2121

Architect
GROUP GSA
Group GSA Pty Ltd ABN 76 002 113 779
Lvl 7, 80 William Street East Sydney NSW Australia 2011
www.groupgsa.com T +612 9381 4144 F +612 9332 3458
architecture interior design urban design landscape
room architect M. Sheldon 3990

ALLITY GREENWOOD, NSW
RESIDENTIAL AGED CARE FACILITY
9-17 HINEMOA AVENUE, NORMANHURST, NSW

Drawing Title
LEVEL 1

Scale
1:500 @ A3
1:250 @ A1

Drawing created (date)

By CHVMN

Plotted and checked by

Verified

Approved


Drawing No
13222 DA 2004 C

File
\$FILES\$

Plot date
\$DATES\$

This drawing is the copyright of Group GSA Pty Ltd and may not be altered, reproduced or transmitted in any form or by any means in part or in whole without the written permission of Group GSA Pty Ltd. All levels and dimensions are to be checked and verified on site prior to the commencement of any work, making of shop drawings or fabrication of components. Do not scale drawings. Use figured dimensions.

Amendments		
Issue	Description	Date
A	DA ISSUE	13/12/13
B	DA ISSUE	18/12/13
C	DA ISSUE	18/12/13

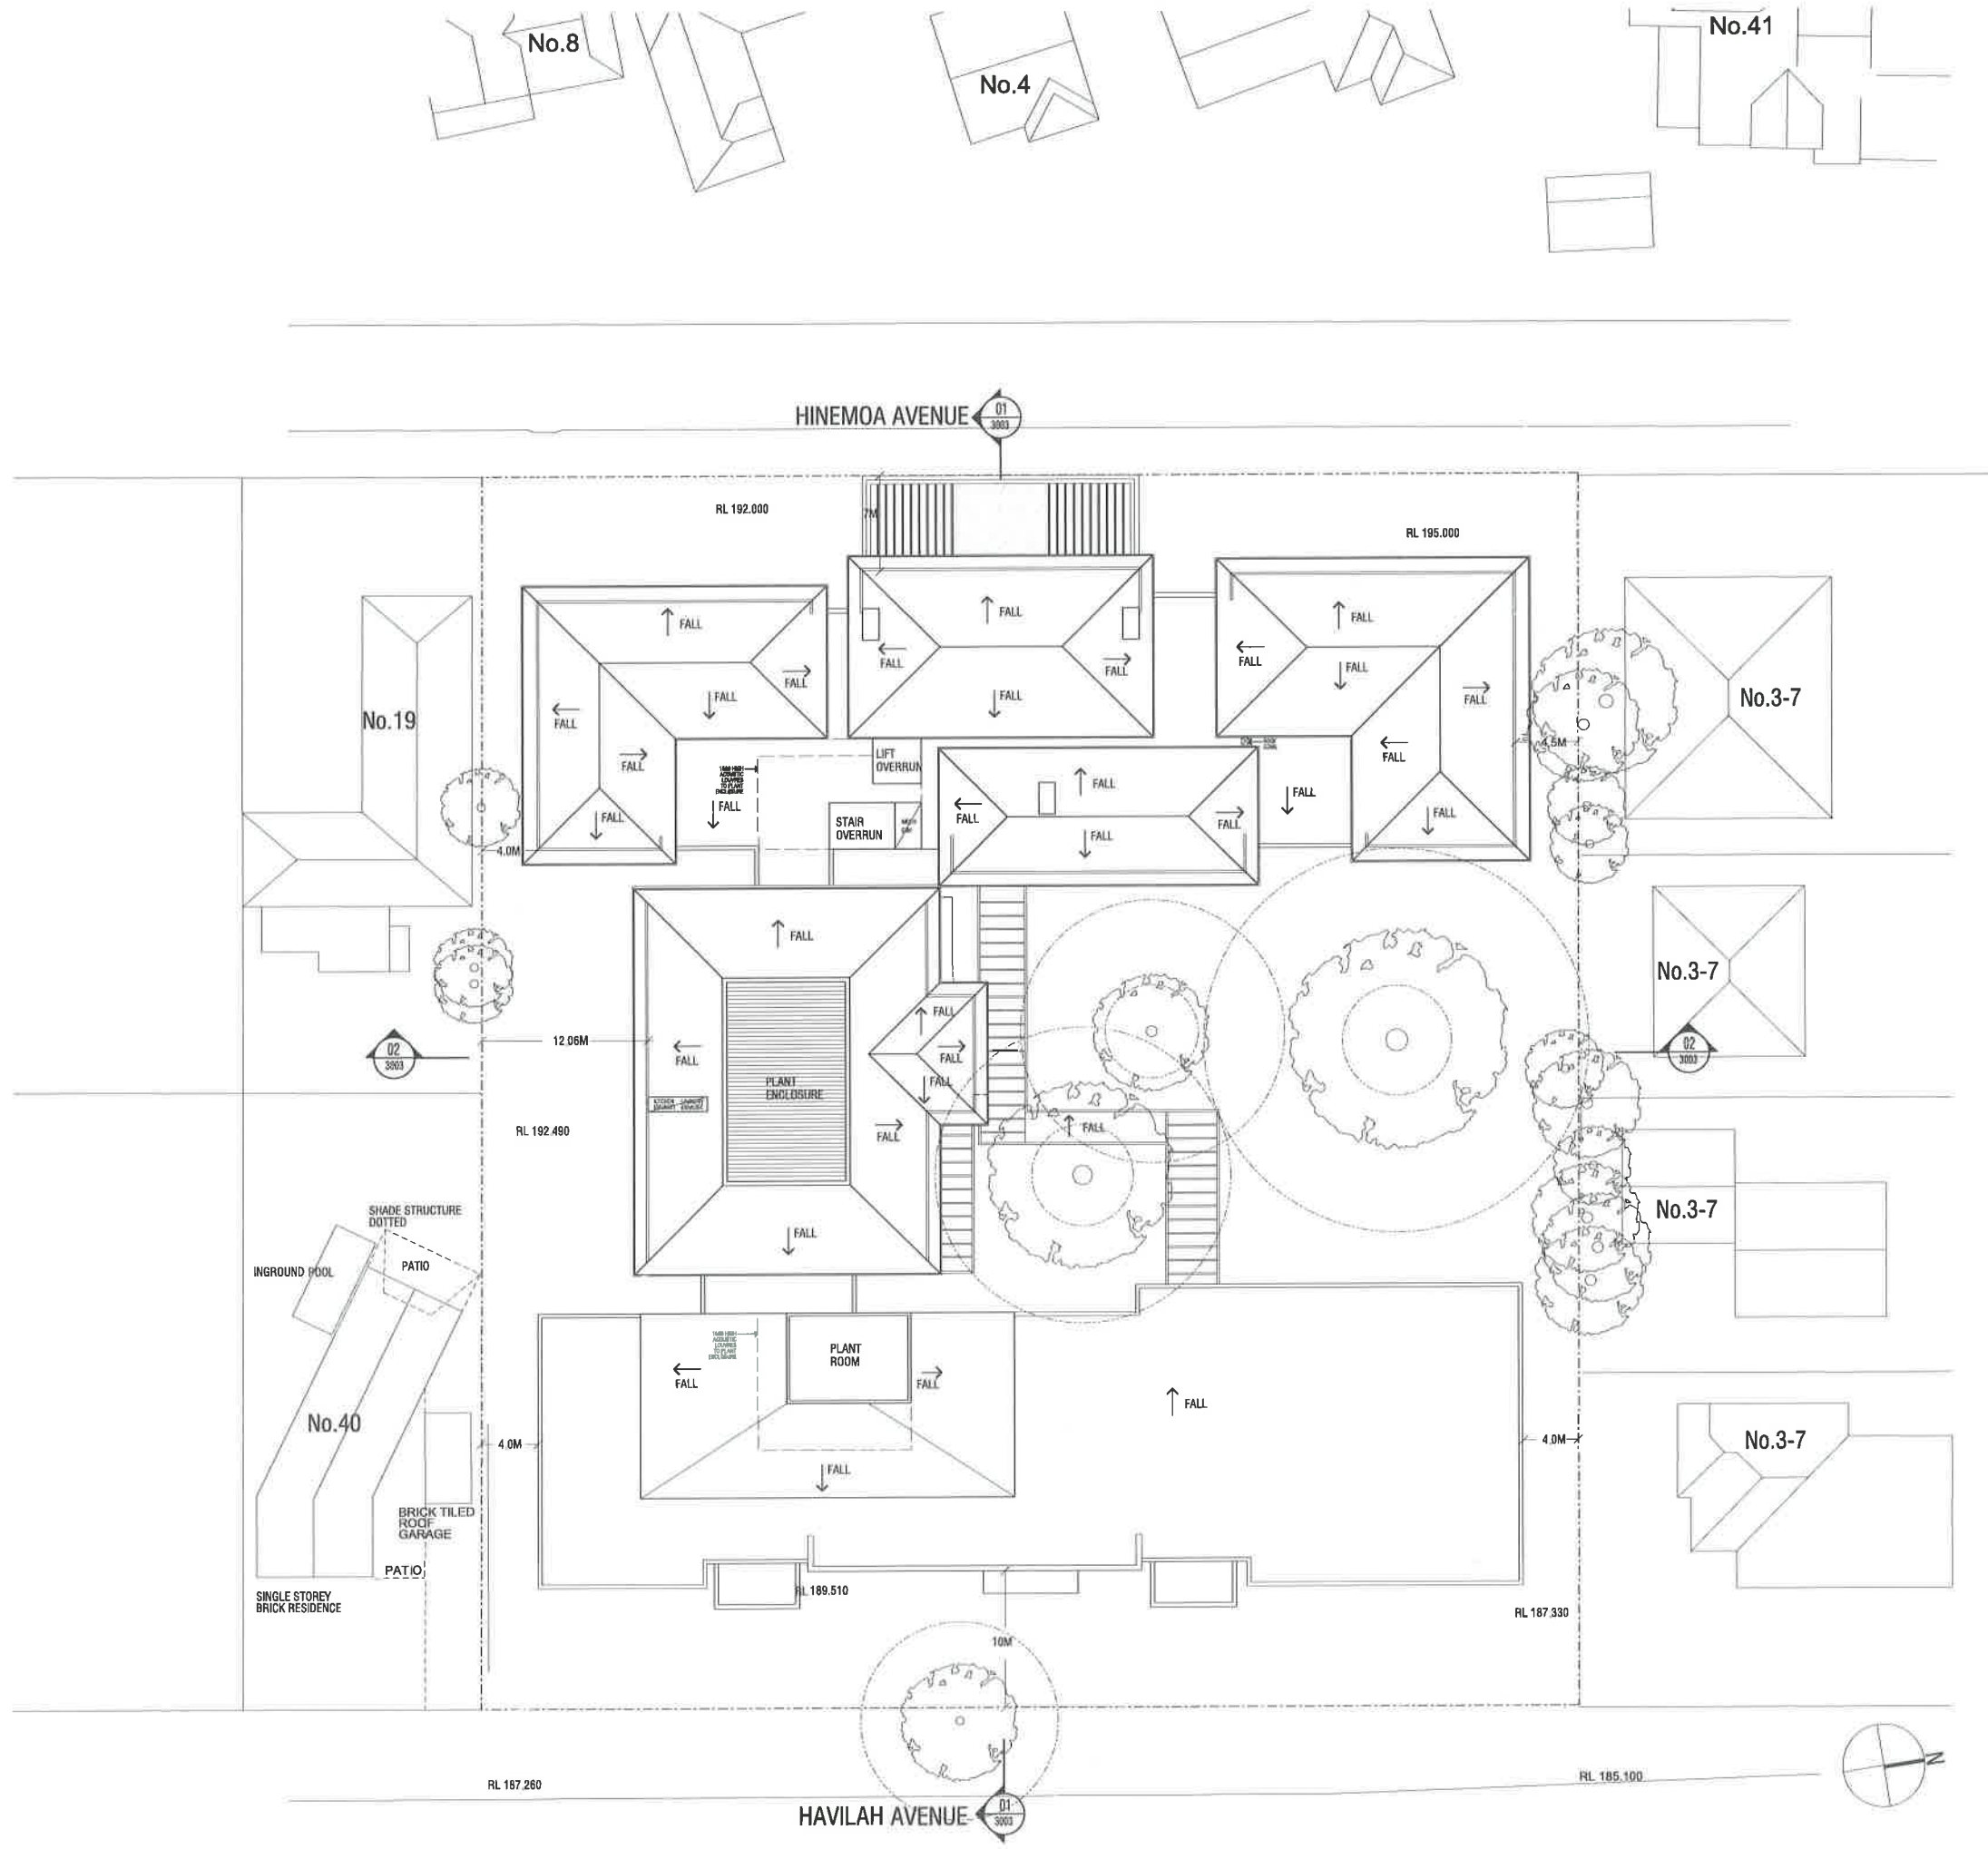

Client
Allity
Level 1, 39 Albany Street,
Crows Nest, NSW 2085

Project Manager
Midson Group
Level 3
51 Rawson Street
Epping
NSW 2121

Architect
GROUP GSA
Group GSA Pty Ltd ABN 76 002 113 778
Lvl 7, 80 William Street East Sydney NSW Australia 2011
www.groupgsa.com T +612 9361 4144 F +612 9332 9458
architecture interior design urban design landscape
room architect M. Sheldon 39990

ALLITY GREENWOOD, NSW
RESIDENTIAL AGED CARE FACILITY
9-17 HINEMOA AVENUE, NORMANHURST, NSW

Drawing Title
ROOF

Scale	1:500 @ A3 1:250 @ A1
Drawing created (date)	
By	CH/MN
Plotted and checked by	
Verified	
Approved	
Drawing No	Issue
13222	DA 2005
File	Plot date
\$FILES\$	\$DATES\$

This drawing is the copyright of Group GSA Pty Ltd and may not be altered, reproduced or transmitted in any form or by any means in part or in whole without the written permission of Group GSA Pty Ltd. All levels and dimensions are to be checked and verified on site prior to the commencement of any work, making of shop drawings or fabrication of components. Do not scale drawings. Use figured dimensions.