


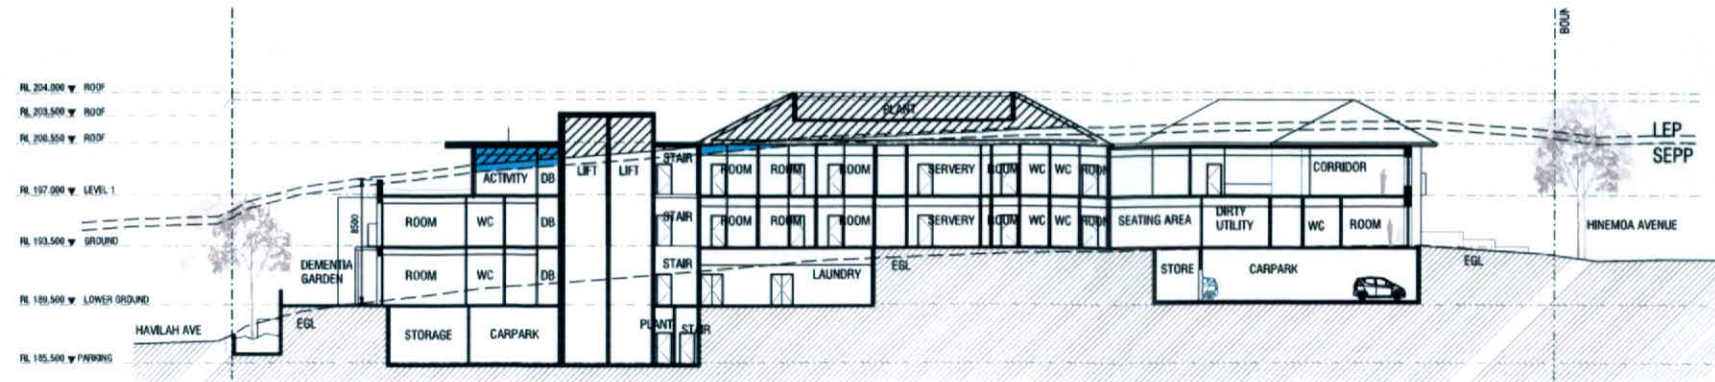


SEPP 8M DENOTES AREA OF CEILING ABOVE 8M EXISTING NATURAL GROUND LINE.


LEP 8.5M DENOTES AREA OF BUILDING OVER 8.5M ABOVE THE NATURAL GROUND LINE.

NOTE:
SURVEY OF EXISTING
STRUCTURE SITE AND TREES
PROVIDED BY USHER AND
COMPANY

01 SECTION 3

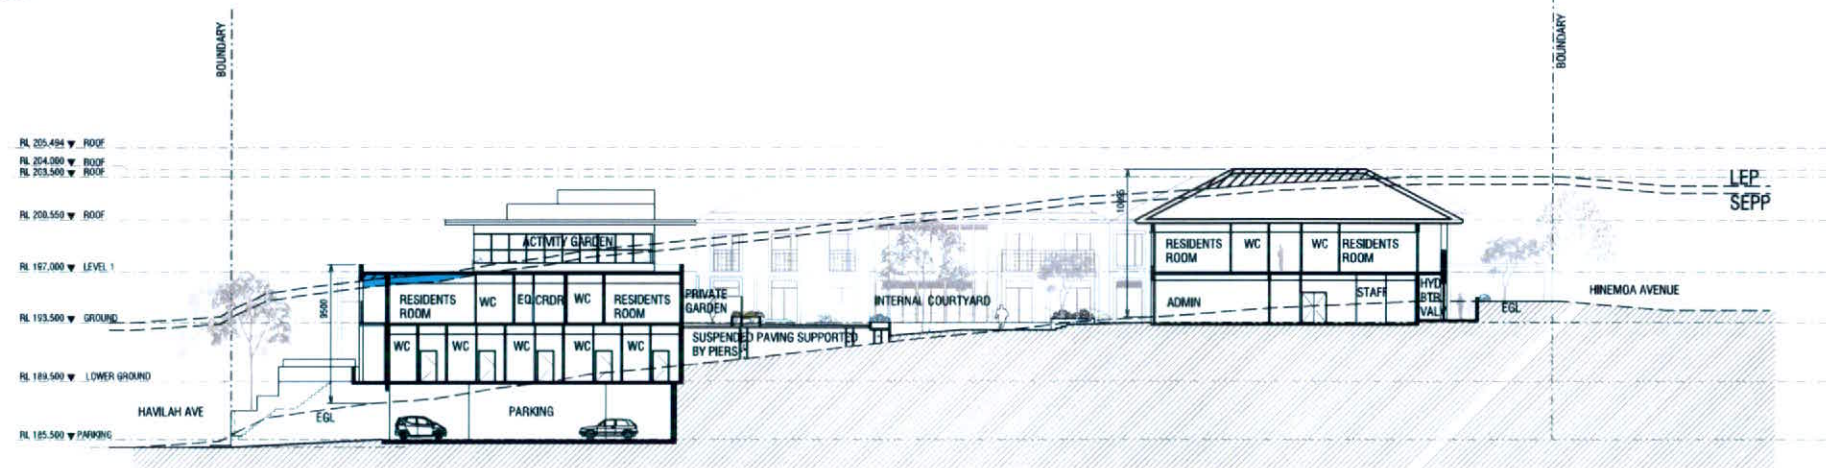

02 SECTION 4

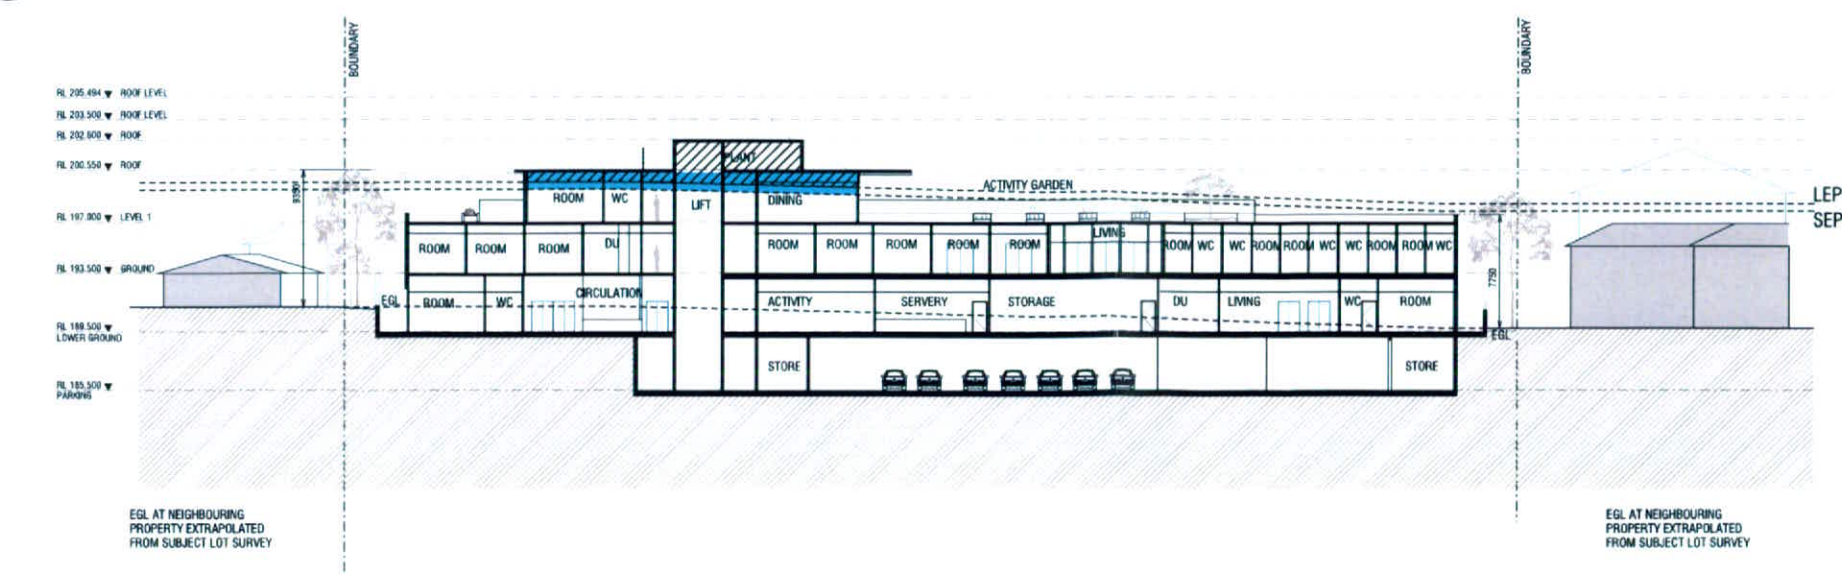

03 SECTION 5

Client
Allity
Level 1, 39 Albany Street,
Crows Nest, NSW 2065

Project Manager
Midson Group
Level 3
51 Rawson Street
Epping
NSW 2121

Architect
GROUP GSA
Group GSA Pty Ltd ABN 76 002 113 779
Lvl 7, 80 William Street East Sydney NSW Australia 2011
www.gropeg.com T +612 9361 4144 F +612 9332 3458
architecture interior design urban design landscape
nom. architect M. Sheldon 3990

ALLITY GREENWOOD, NSW
RESIDENTIAL AGED CARE FACILITY
9-17 HINEMOA AVENUE, NORMANHURST, NSW

Drawing Title
**SEPP/LEP HEIGHT DIAGRAMS
SECTIONS 03, 04 & 05**

Scale 1:250 @ A1

Drawing created (date) 05/03/14

By GA

Plotted and checked by GA

Verified OM


Approved

Drawing No 13222 DA 3004 Issue A

File DA_3004.dgn Plot date 7/03/2014

This drawing is the copyright of Group GSA Pty Ltd and may not be altered, reproduced or transmitted in any form or by any means in part or in whole without the written permission of Group GSA Pty Ltd. All levels and dimensions are to be checked and verified on site prior to the commencement of any work, making of shop drawings or fabrication of components. Do not scale drawings. Use figured dimensions.

Client		Allity Level 1, 39 Albany Street, Crows Nest, NSW 2055	
			
Project Manager			
		Midson Group Level 3 51 Rawson Street Epping NSW 2121	
Architect			
			
Group GSA Pty Ltd		ABN 74 002 113 77	
Lvl 7, 80 William Street East Sydney NSW Australia 2011		www.groupgsa.com	
T +612 9361 4144		F +612 9332 3456	
architecture		interior design	
nom. architect		urban design	
M. Sheldon 3980		landscape	
ALLITY GREENWOOD, NSW			
RESIDENTIAL AGED CARE FACILITY			
9-17 HIREMOA AVENUE NORMAN-HURST NSW			
Drawing Title			
SEPP LEP DIAGRAM			
PLAN			
Scale		1:500 @ A3 1:250 @ A1	
Drawing created (date)			
By		CHMN	
Plotted and checked by			
Verified			
Approved			
Drawing No		Issue	
1222		D	
File		Plot date	
DA_0007.dgn		10/03/2014	
This drawing is the copyright of Group GSA Pty Ltd and may not be altered, reproduced or transmitted in any form or by any means in part or in whole without the written permission of Group GSA Pty Ltd. All levels and dimensions are to be checked and verified on site prior to the commencement of any work, making of shop drawings or fabrication of components. Do not scale drawings. Use rounded dimensions.			

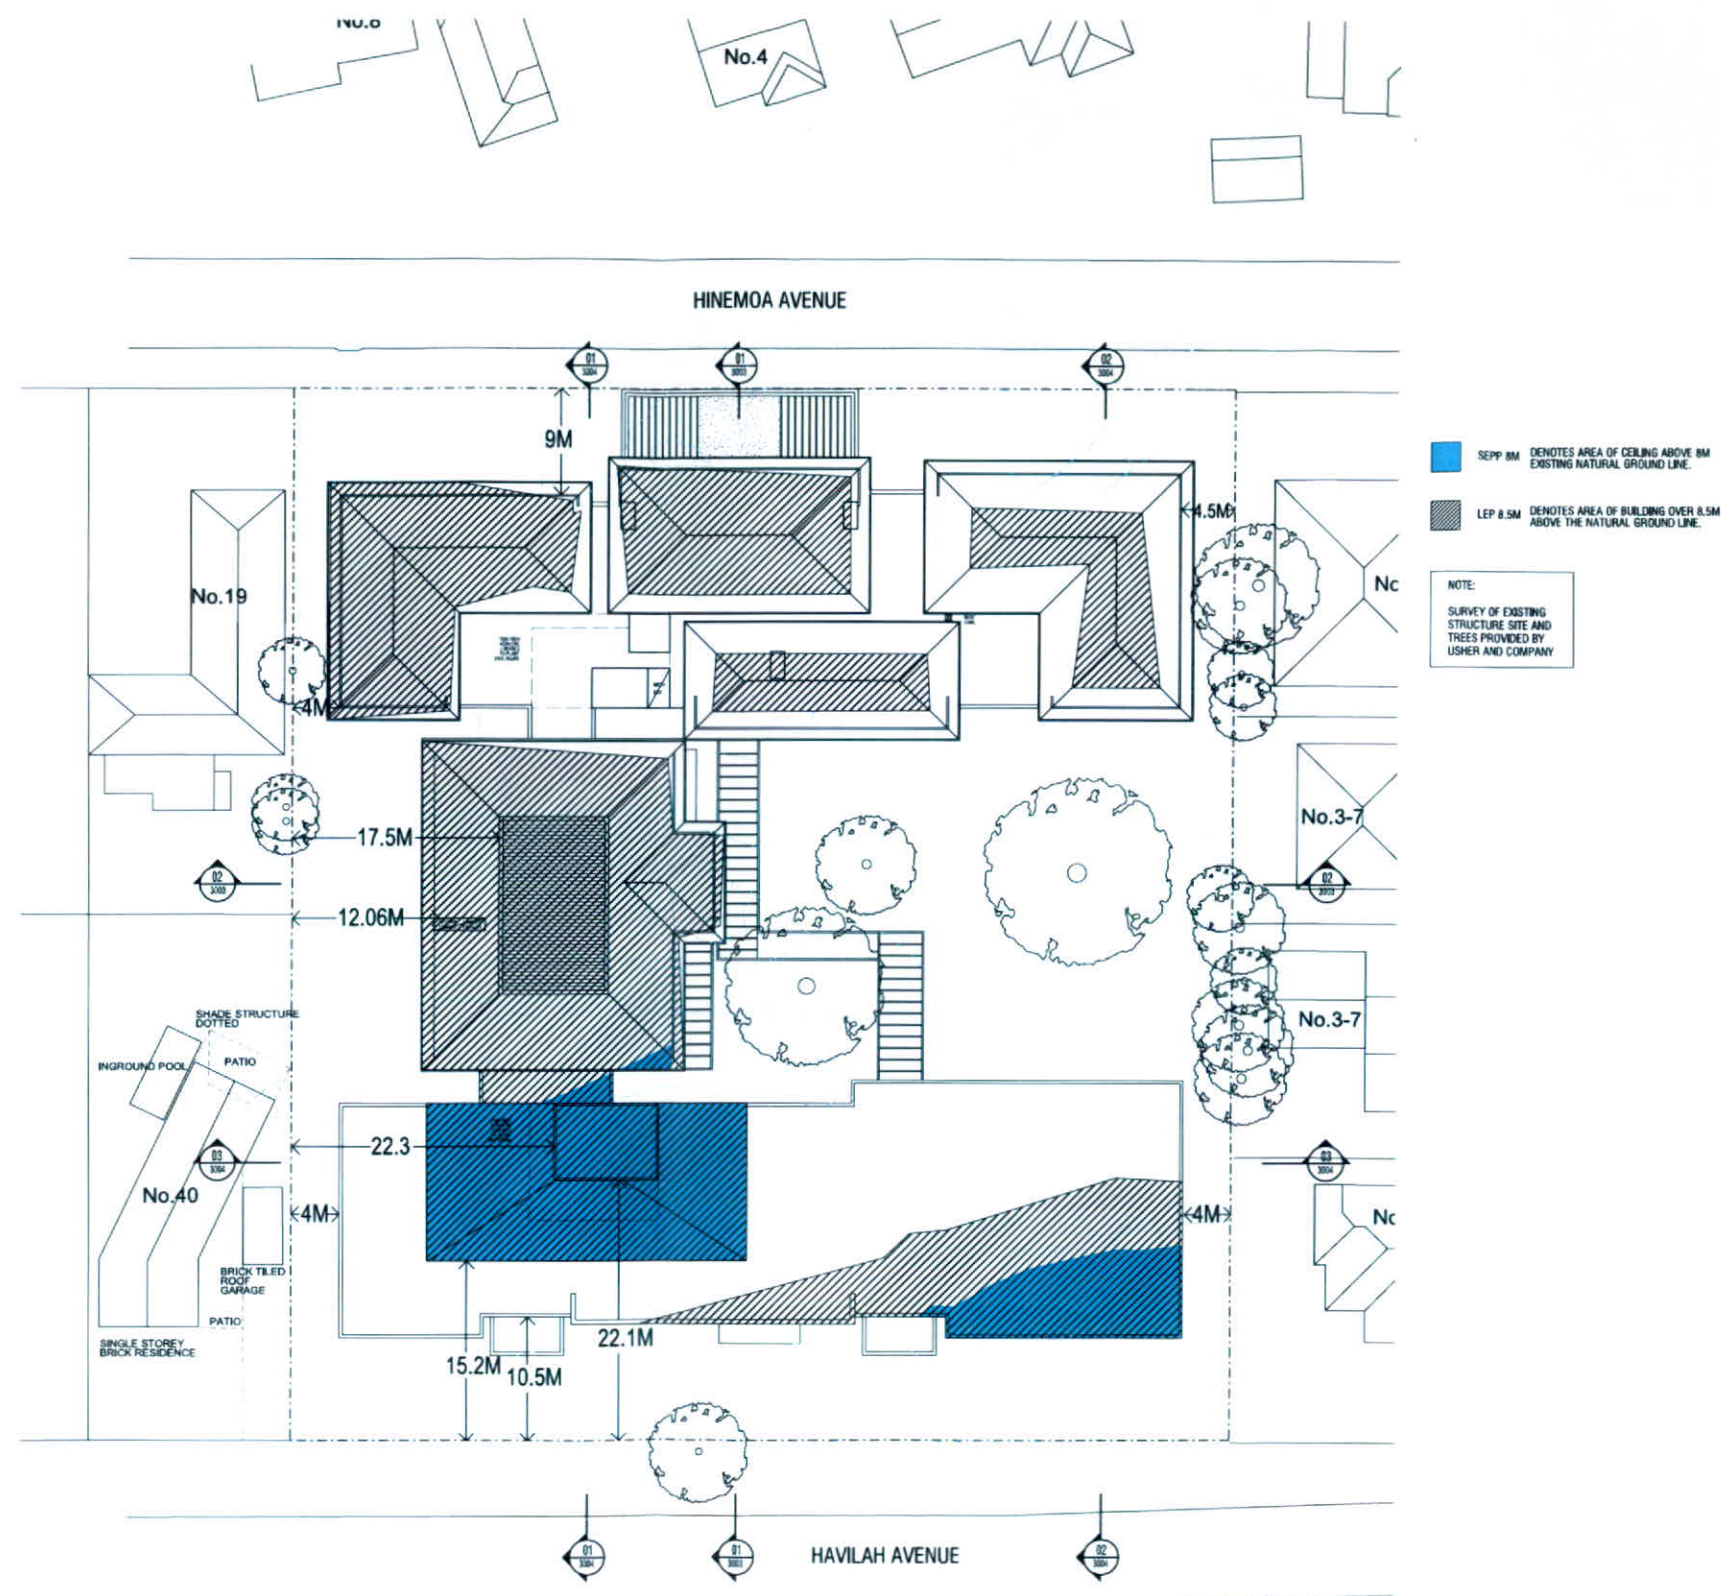

Amendments		
Issue	Description	Date
A	DA ISSUE	13/12/13
B	DA ISSUE	16/12/13
C	DA ISSUE	18/12/13
D	REVISED DA ISSUE	26/02/14



Client
Allity
Level 1, 39 Albany Street,
Crows Nest, NSW 2065

Project Manager
Midson Group
Level 3
51 Rawson Street
Epping
NSW 2121

Architect
GROUP GSA

Group GSA Pty Ltd ABN 76 002 113 779
Lvl 7, 80 William Street East Sydney NSW Australia 2011
www.groupgsa.com T +612 9361 4144 F +612 9332 3458
architecture interior design urban design landscape
nom. architect M. Sheldon 3990

ALLITY GREENWOOD, NSW
RESIDENTIAL AGED CARE FACILITY
9-17 HINEMOA AVENUE, NORMANHURST NSW

Drawing Title
SEPP LEP HEIGHT DIAGRAMS
ELEVATIONS

Scale 1:500 @ A3
1:250 @ A1

Drawing created (date)

By CHMN

Plotted and checked by

Verified

Approved

Drawing No Issue

13222 DA 0006 D

File Plot date

DA_0006.dgn 26/02/2014

This drawing is the copyright of Group GSA Pty Ltd and may not be altered, reproduced or transmitted in any form or by any means in part or in whole without the written permission of Group GSA Pty Ltd. All levels and dimensions are to be checked and verified on site prior to the commencement of any work, making of shop drawings or fabrication of components. Do not scale drawings. Use figured dimensions.