


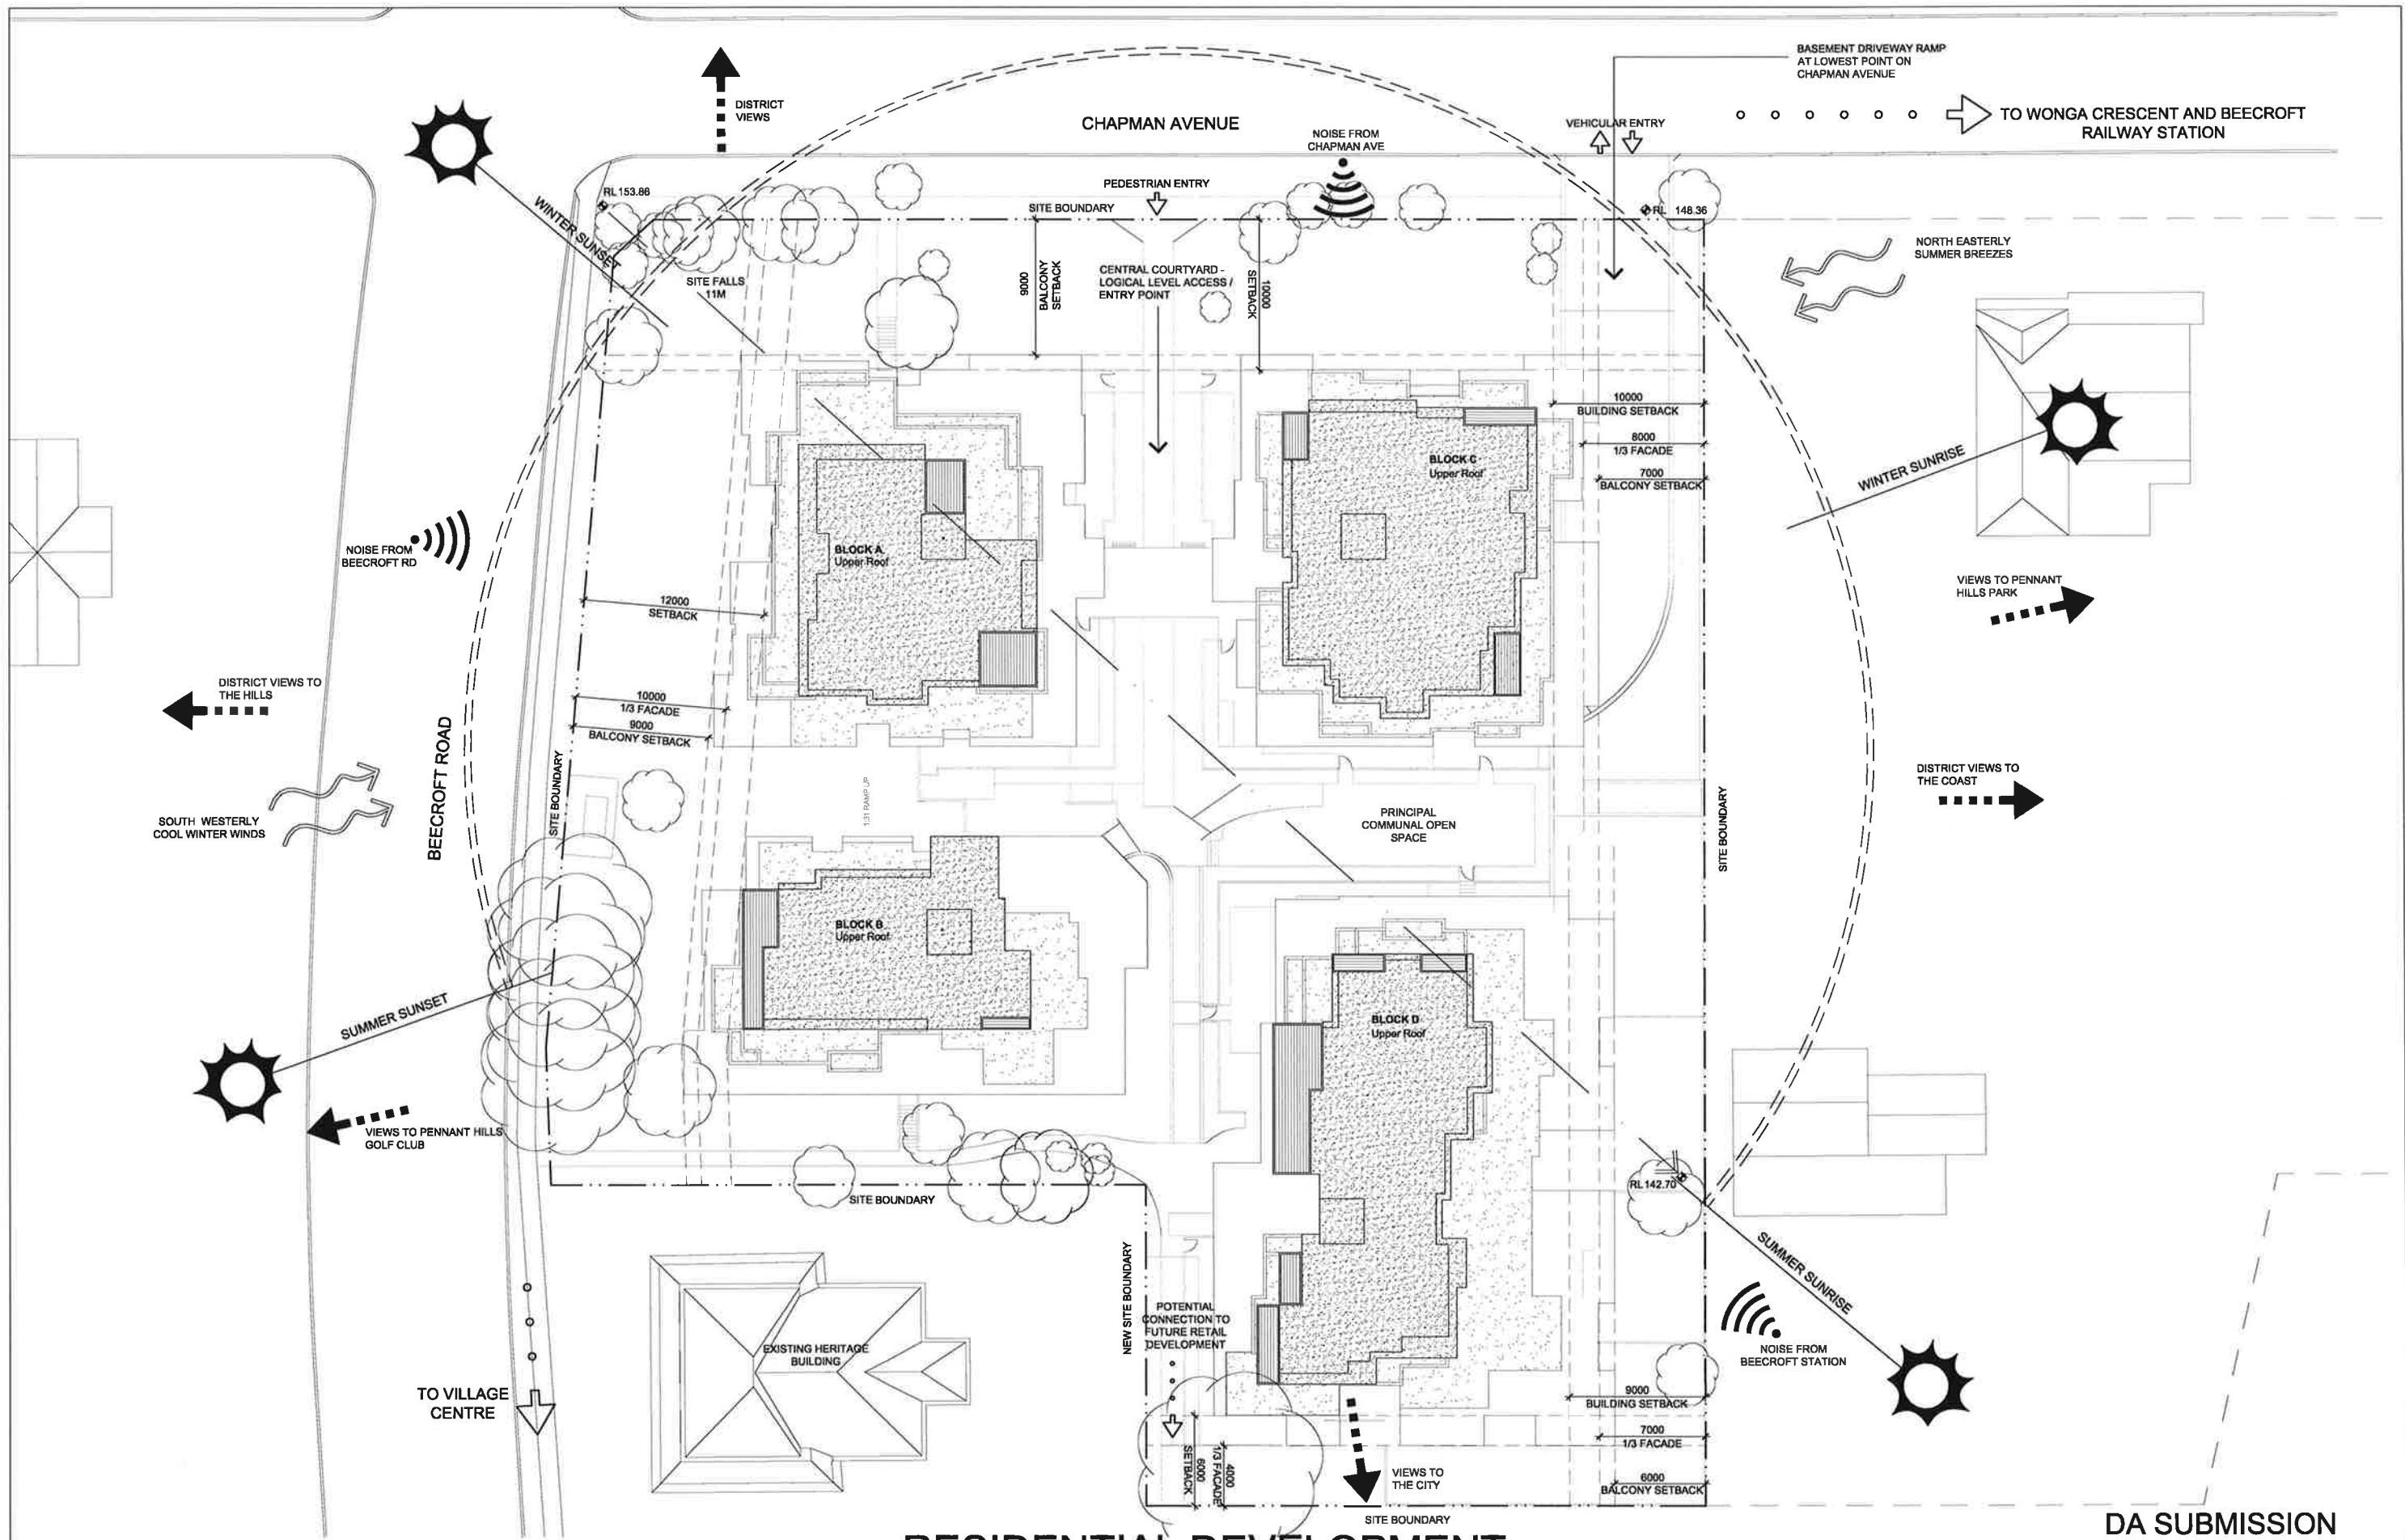

RESIDENTIAL DEVELOPMENT

81 BEECROFT ROAD
SYDNEY NSW 2119
SITE ANALYSIS

PROPRIETOR
ZIVENA PTY LTD

ARCHITECT

a level 7 97 pacific highway
north sydney nsw 2060
in po box 728 north sydney nsw 2060
p +61 (0)2 9600 8000 f +61 (0)2 9600 8001
w www.krtkrtaylor.com.au



krtkrtaylor architects

DATE 07/04/2014
SCALE 1:200@A1

PROJECT NO. 2413
DRAWING NO. A01
ISSUE 04



DO NOT SCALE DRAWINGS.
VERIFY ALL DIMENSIONS ON SITE.
REFER ANY DISCREPANCIES TO
THE SUPERINTENDENT BEFORE
PROCEEDING WITH THE WORK.

© krtkrtaylor architects Pty Ltd
These drawings are subject to copyright and may not be copied, used
or reproduced in any way without the express permission of
krtkrtaylor architects Pty Ltd.

100mm

200mm

300mm ON ORIGINAL

A1