


CHAPMAN AVENUE

DRIVEWAY ABOVE
SHOWN DOTTED

BEECROFT ROAD

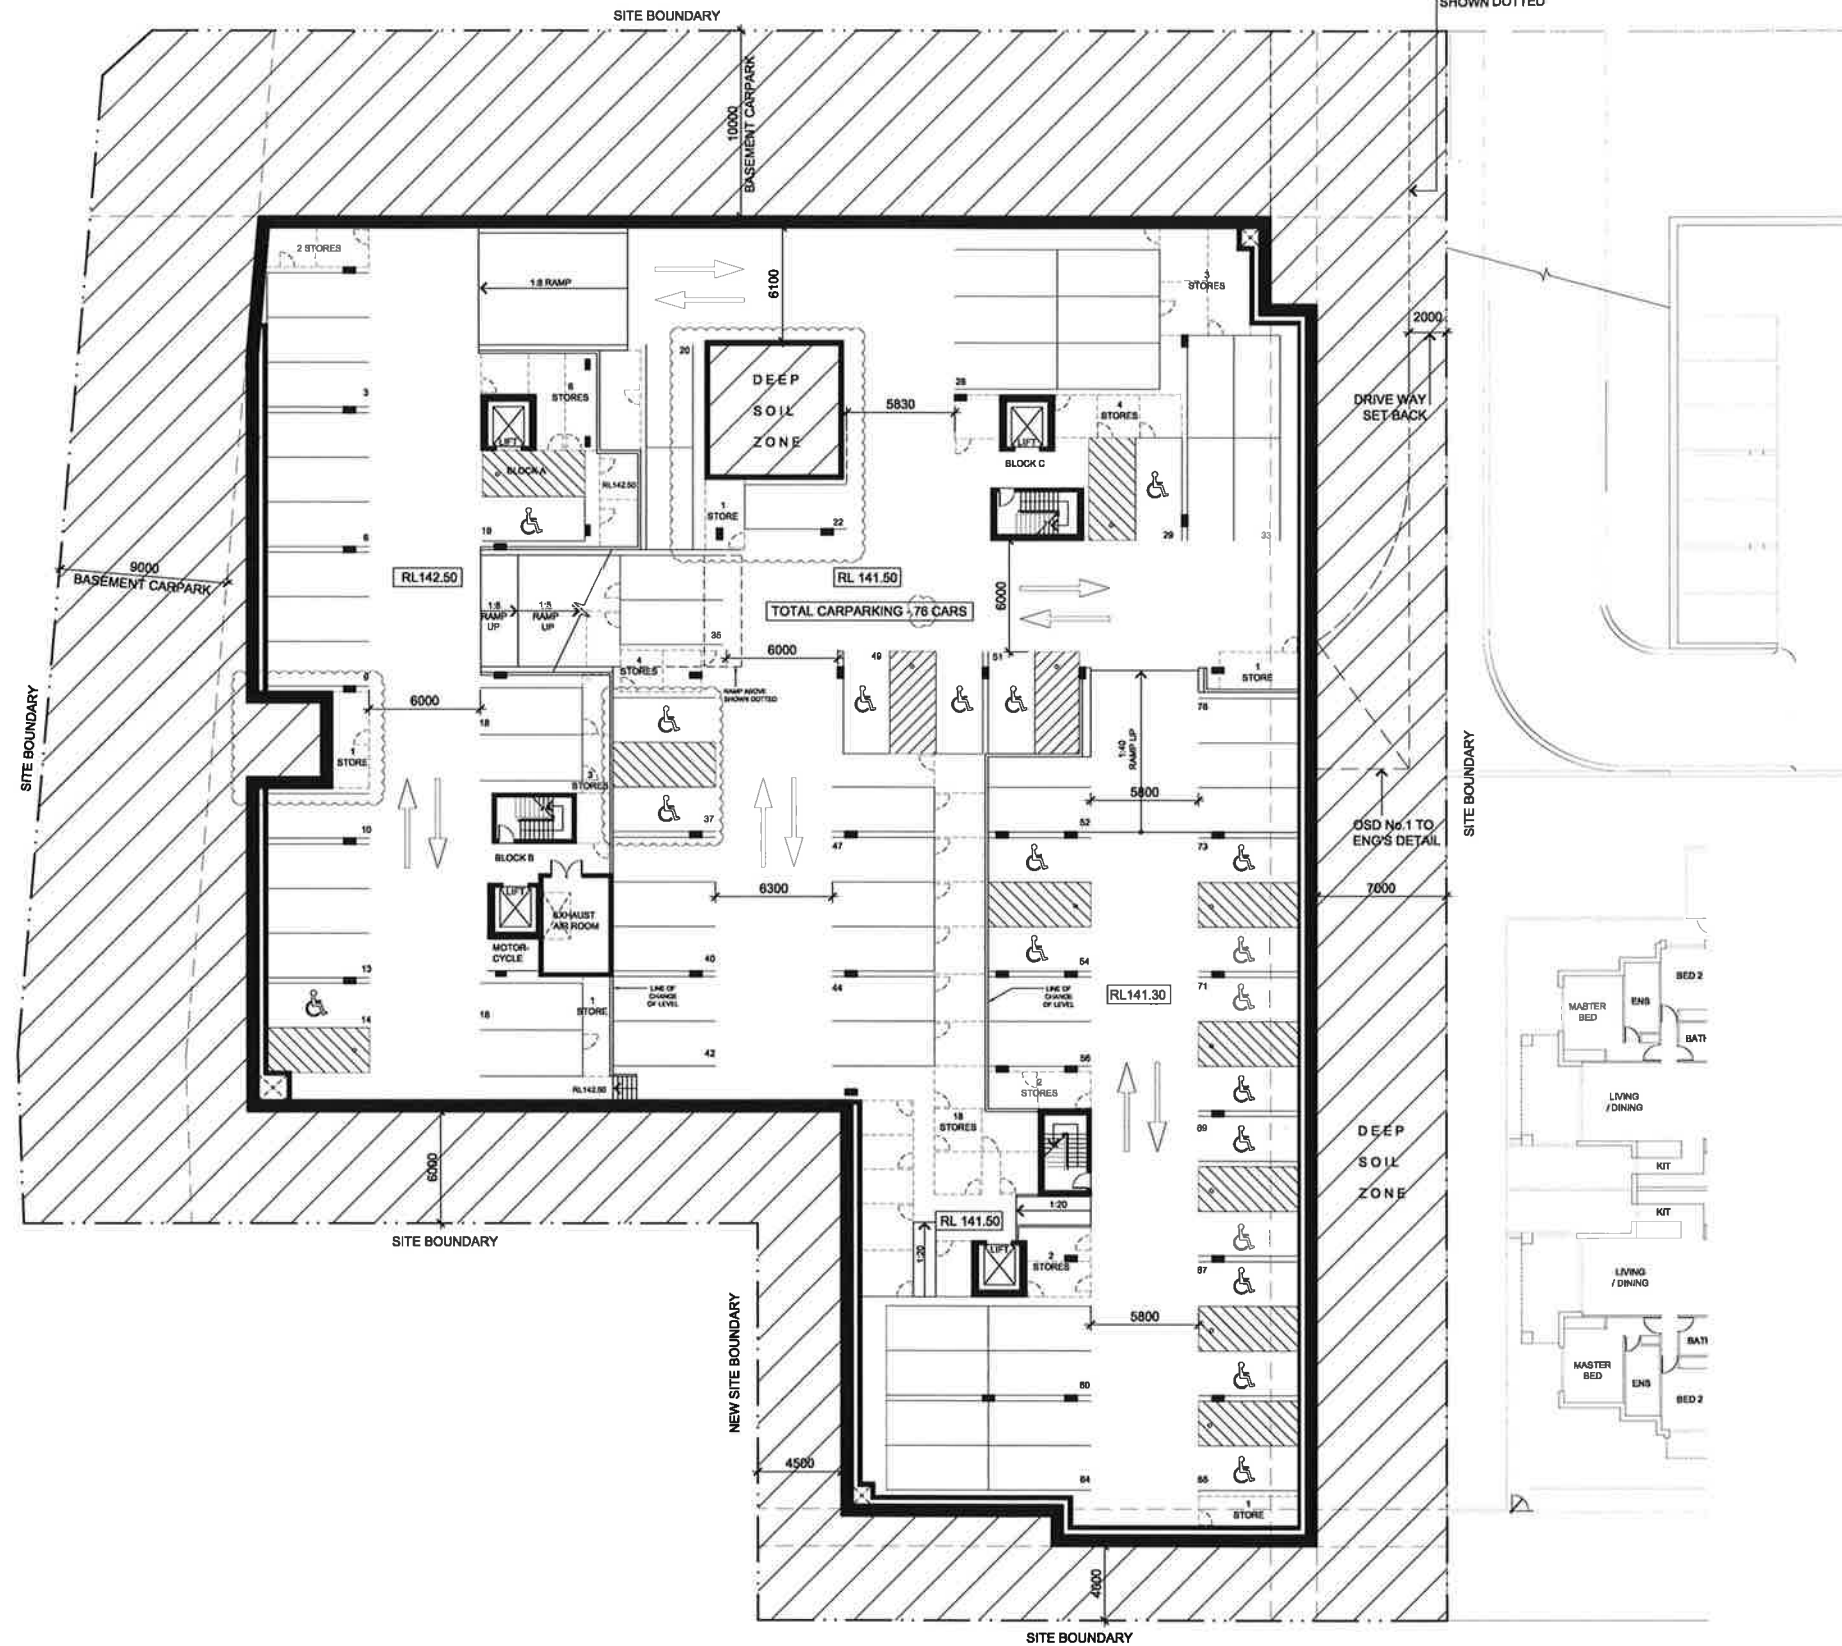

RESIDENTIAL DEVELOPMENT

81 BEECROFT ROAD
BEECROFT NSW 2119
BASEMENT LEVEL 1

PROPRIETOR
ZIVENA PTY LTD

ARCHITECT

level 7 87 pacific highway
north sydney new 2000
m po box 728 north sydney new 2000
p +61(0)2 9600 8000 f +61(0)2 9600 8001
www.kirkstaylor.com.au



kirkstaylor architects

DA SUBMISSION

DATE 25/06/2014
SCALE 1:200@A1

0 2 4 6 10 15m

PROJECT NO. DRAWING NO. ISSUE

2413 A02 06



DO NOT SCALE DRAWINGS.
VERIFY ALL DIMENSIONS ON SITE.
REFER ANY DISCREPANCIES TO
THE SUPERINTENDENT BEFORE
PROCEEDING WITH THE WORK.

© kirkstaylor architects Pty Ltd
These drawings are subject to copyright and may not be copied, used
or reproduced in any way without the express permission of
kirkstaylor architects Pty Ltd.

100mm

200mm

300mm ON ORIGINAL

A1