


CHAPMAN AVENUE

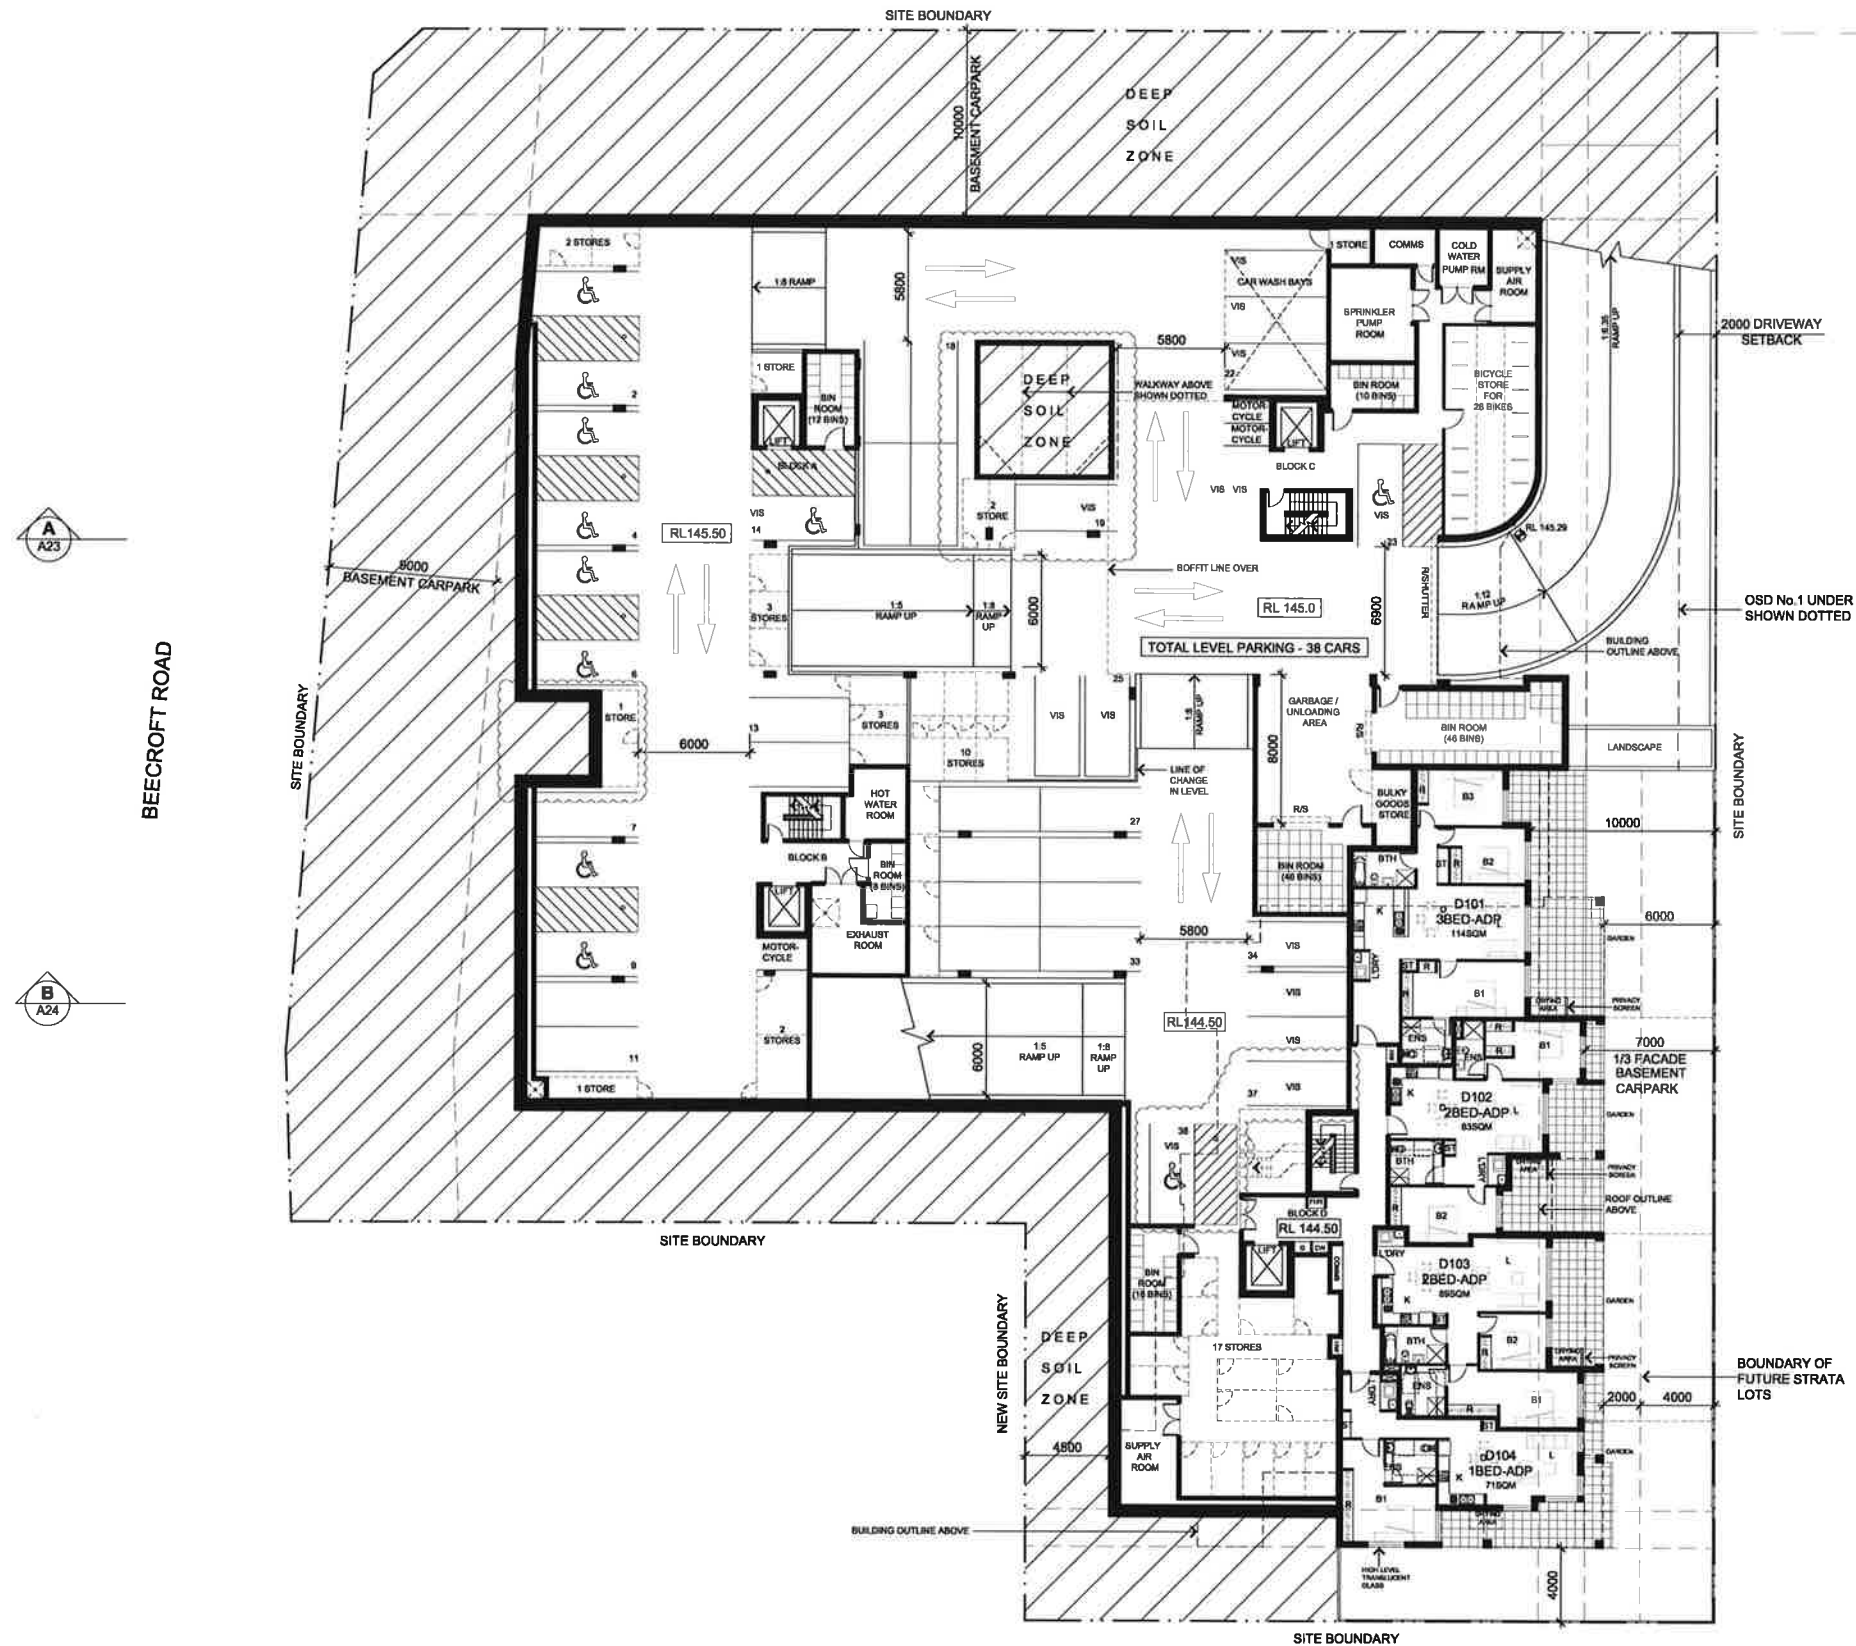

RESIDENTIAL DEVELOPMENT

81 BEECROFT ROAD
BEECROFT NSW 2119

LEVEL 1

PROPRIETOR
ZIVENA PTY LTD

ARCHITECT

level 7 97 pacific highway
north sydney new 2000
m po box 728 north sydney new 2000
p +61(0)2 9900 8000 f +61(0)2 9900 8001
www.krtkrtaylor.com.au



DA SUBMISSION

DATE 25/06/2014
SCALE 1:200@A1

0 2 4 6 8 10 12 14 16

PROJECT NO. DRAWING NO. ISSUE

2413 A03 06



DO NOT SCALE DRAWINGS.
VERIFY ALL DIMENSIONS ON SITE.
REFER ANY DISCREPANCIES TO
THE SUPERINTENDENT BEFORE
PROCEEDING WITH THE WORK.

© krtkrtaylor architects Pty Ltd

These drawings are subject to copyright and may not be copied, used
or reproduced in any way without the express permission of
krtkrtaylor architects Pty Ltd.


100mm

200mm

300mm ON ORIGINAL

BEECROFT ROAD

CHAPMAN AVENUE

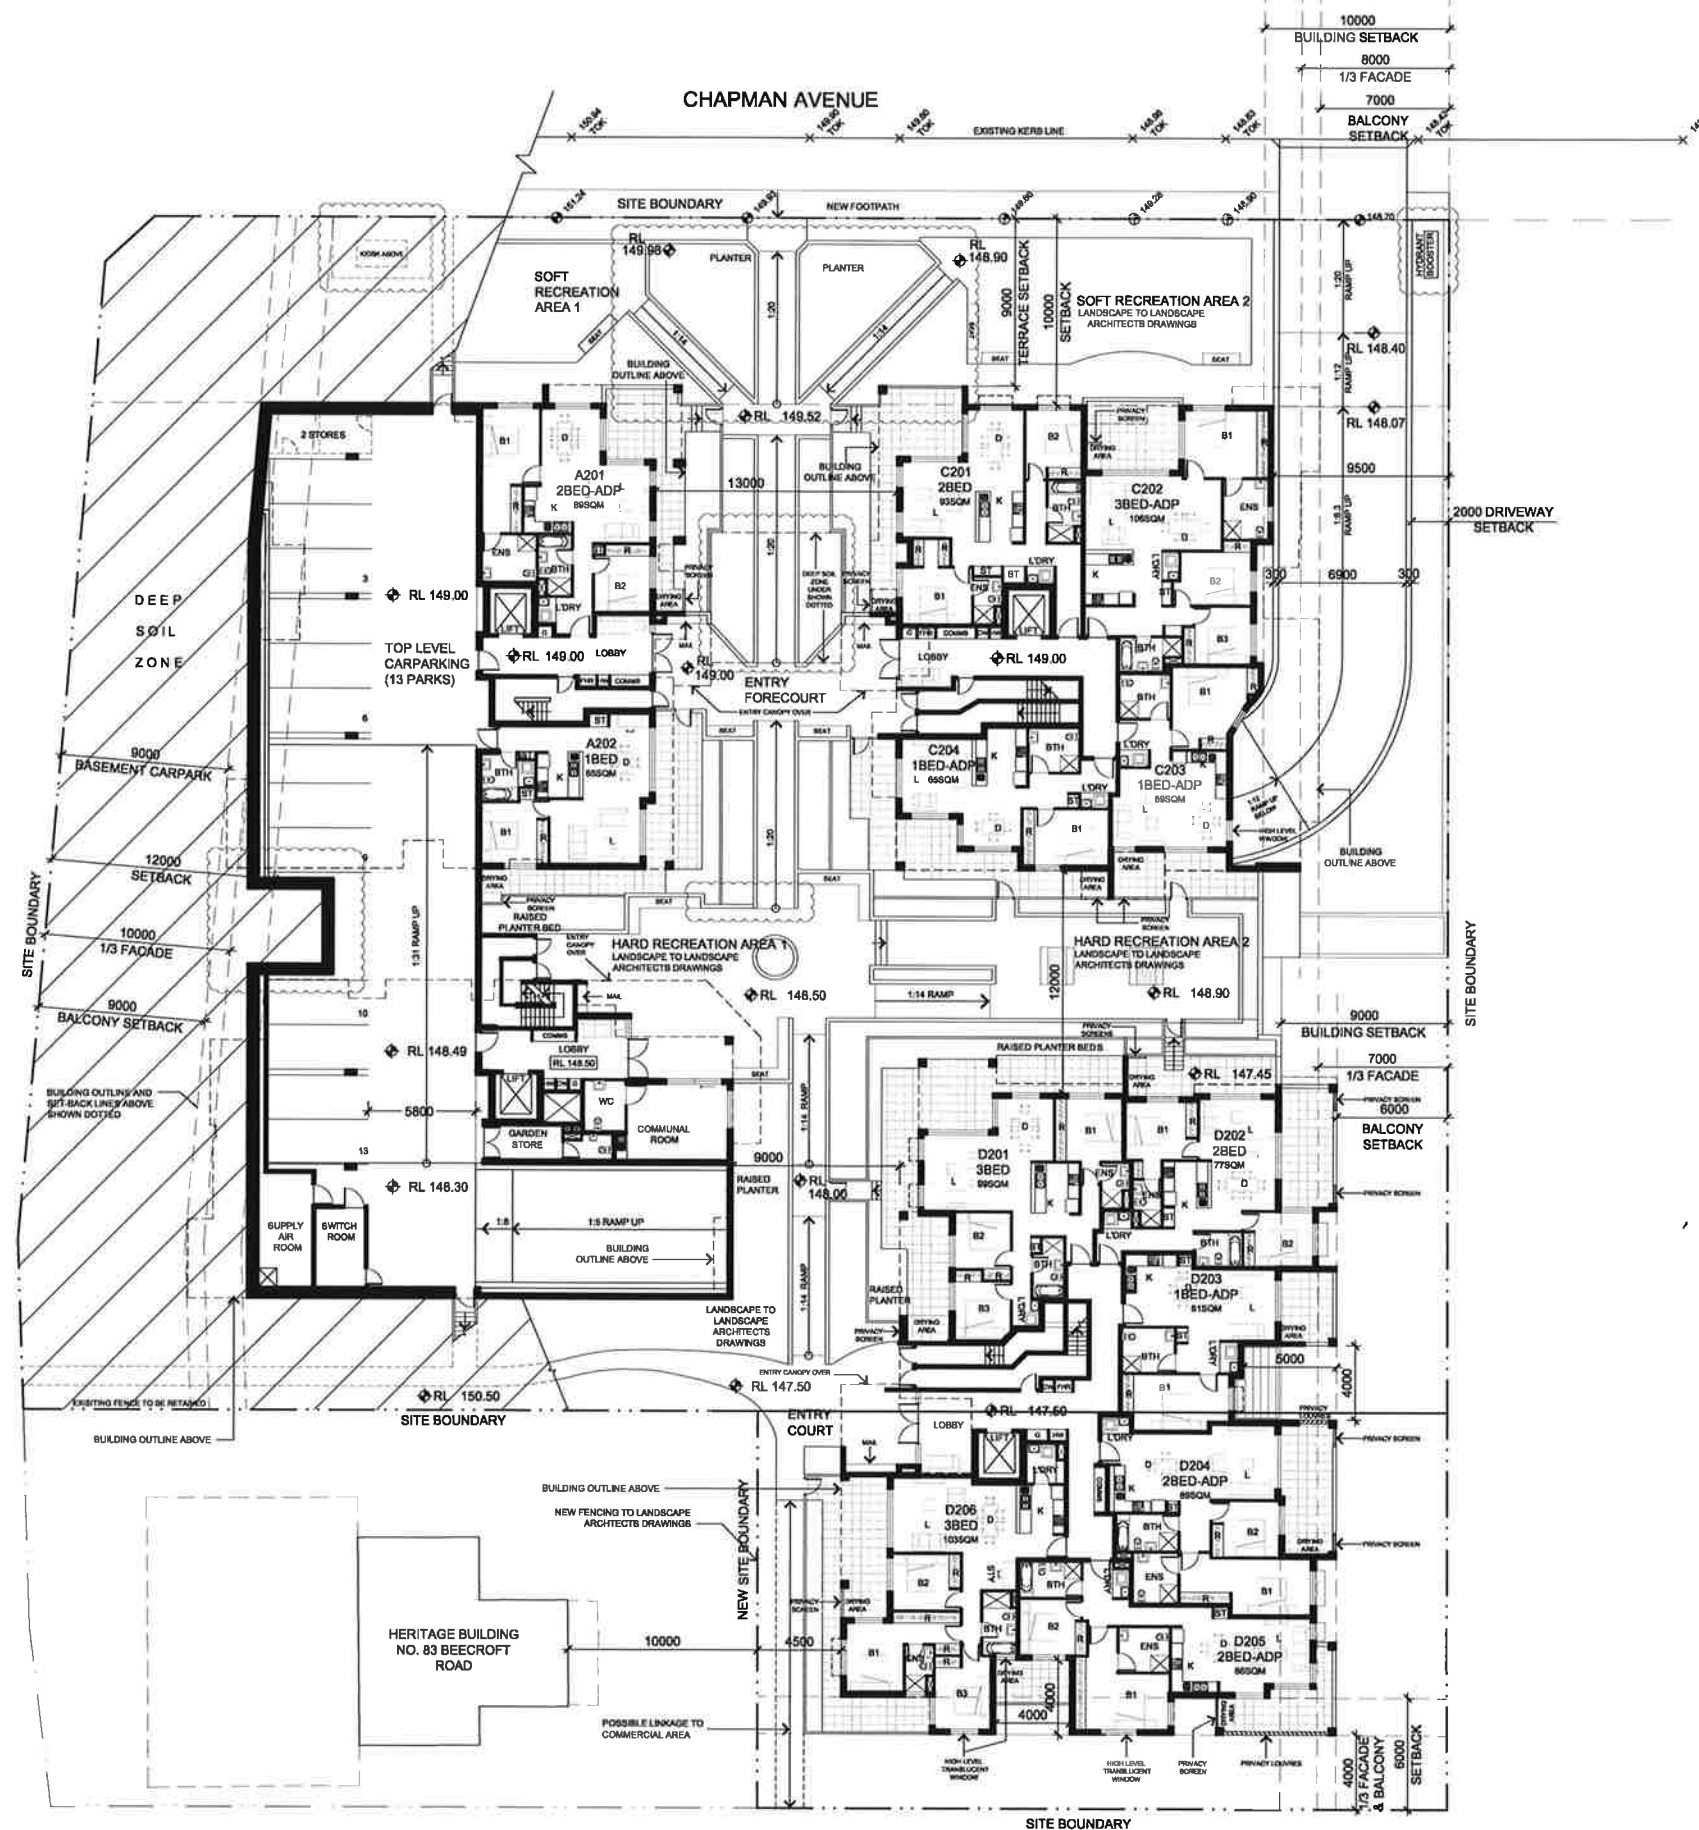

RESIDENTIAL DEVELOPMENT

81 BEECROFT ROAD
BEECROFT NSW 2119

LEVEL 2

PROPRIETOR
ZIVENA PTY LTD

ARCHITECT

a level 7 87 pacific highway
north sydney new 2000
m po box 726 north sydney new 2000
p +61(0)2 6900 8000 f +61(0)2 9900 8001
w www.krtkrtaylor.com.au



DA SUBMISSION

DATE 25/08/2014
SCALE 1:200

0 2 4 6 8 12

PROJECT NO. DRAWING NO. ISSUE

2413 A04 08



DO NOT SCALE DRAWINGS.
VERIFY ALL DIMENSIONS ON SITE.
REFER ANY DISCREPANCIES TO
THE SUPERINTENDENT BEFORE
PROCEEDING WITH THE WORK.

© krtkrtaylor architects Pty Ltd
These drawings are subject to copyright and may not be copied, used
or reproduced in any way without the express permission of
krtkrtaylor architects Pty Ltd.

100mm

200mm

300mm ON ORIGINAL

A1

BEECROFT ROAD

CHAPMAN AVENUE

RESIDENTIAL DEVELOPMENT

81 BEECROFT ROAD
BEECROFT NSW 2119

LEVEL 3

PROPRIETOR
ZIVENA PTY LTD

ARCHITECT

level 7, 87 pacific highway
north sydney new 2000
m jo hsu 728 north sydney new 2009
p +61(0)2 9600 6000 f +61(0)2 9600 6001
www.krikla-taylor.com.au



DA SUBMISSION

DATE 25/08/2014
SCALE 1/200

PROJECT NO. 2413
DRAWING NO. A05
ISSUE 08



DO NOT SCALE DRAWINGS.
VERIFY ALL DIMENSIONS ON SITE.
REFER ANY DISCREPANCIES TO
THE SUPERINTENDENT BEFORE
PROCEEDING WITH THE WORK.

© krikla taylor architects Pty Ltd
These drawings are subject to copyright and may not be copied, used
or reproduced in any way without the express permission of
krikla taylor architects Pty Ltd.

100mm

200mm

300mm ON ORIGINAL

A1

CHAPMAN AVENUE

BEECROFT ROAD

RESIDENTIAL DEVELOPMENT

81 BEECROFT ROAD
BEECROFT NSW 2119

LEVEL 4

PROPRIETOR
ZIVENA PTY LTD

ARCHITECT

a level 7 87 pacific highway
north sydney new 2000
m po box 728 north sydney new 2060
p +61(0)2 9600 8000 f +61(0)2 9600 8001
www.krikla.com.au



DA SUBMISSION

DATE 07/04/2014
SCALE 1:200@A1

0 2 4 6 10 15m

PROJECT NO. DRAWING NO. ISSUE

2413 A06 04

A1

DO NOT SCALE DRAWINGS.
VERIFY ALL DIMENSIONS ON SITE.
REFER ANY DISCREPANCIES TO
THE SUPERINTENDENT BEFORE
PROCEEDING WITH THE WORK.

© krikla taylor architects Pty Ltd
These drawings are subject to copyright and may not be copied, used
or reproduced in any way without the express permission of
krikla taylor architects Pty Ltd.


100mm

200mm

300mm ON ORIGINAL

CHAPMAN AVENUE

BEECROFT ROAD

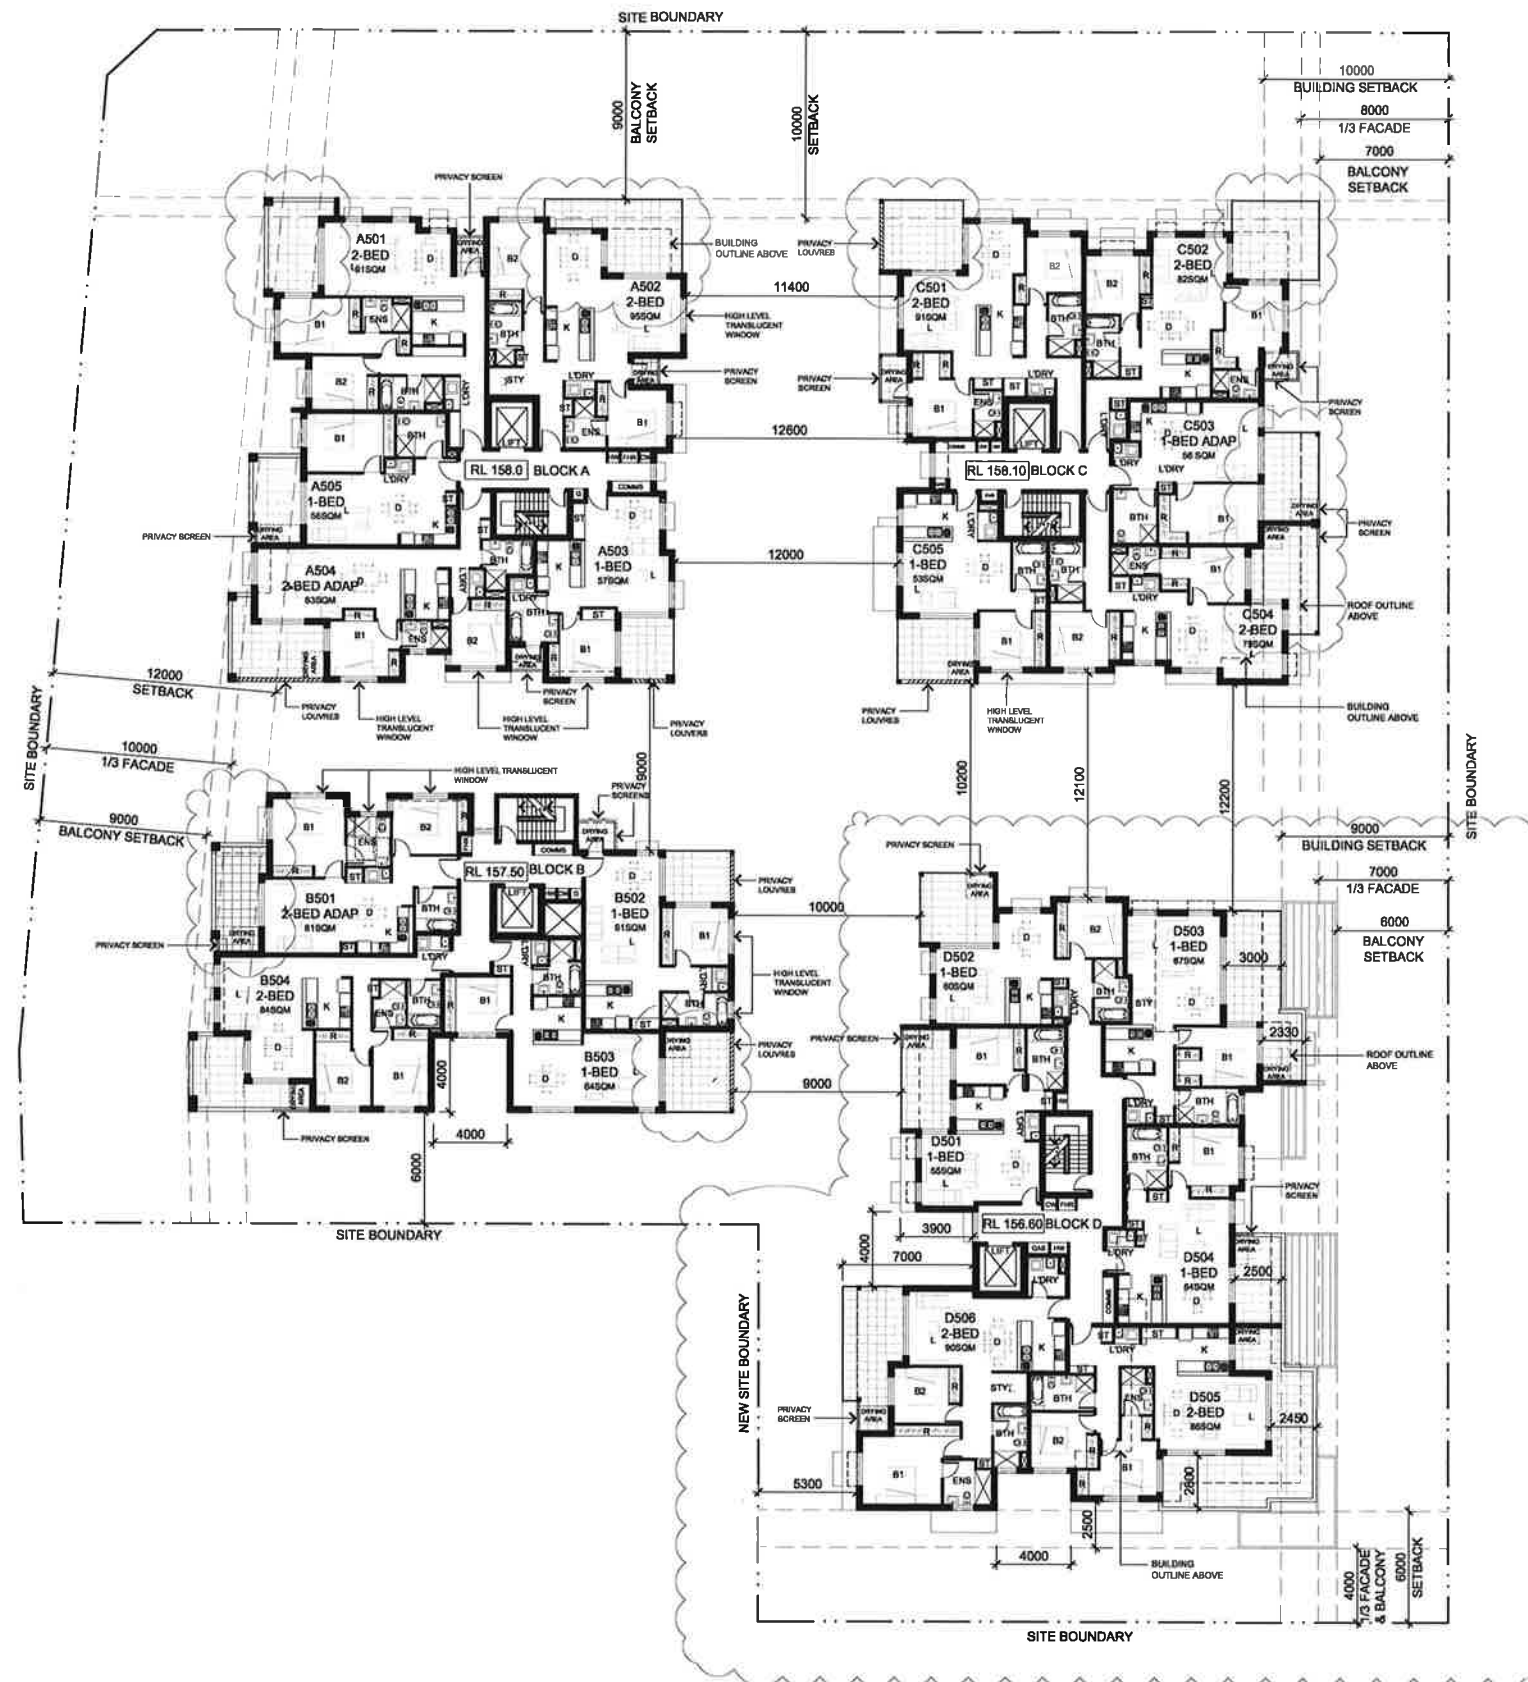

RESIDENTIAL DEVELOPMENT

81 BEECROFT ROAD
BEECROFT NSW 2119

LEVEL 5

PROPRIETOR
ZIVENA PTY LTD

ARCHITECT



level 7: 87 pacific highway
north sydney new 2060
m po box 728 north sydney new 2060
p +61(0)2 9600 8000 f +61(0)2 9600 8001
w www.kriklataylor.com.au

DA SUBMISSION

DATE 07/04/2014
SCALE 1:200@A1

PROJECT NO. 2413
DRAWING NO. A07
ISSUE 04



DO NOT SCALE DRAWINGS.
VERIFY ALL DIMENSIONS ON SITE.
REFER ANY DISCREPANCIES TO
THE SUPERINTENDENT BEFORE
PROCEEDING WITH THE WORK.

© krikla taylor architects Pty Ltd

These drawings are subject to copyright and may not be copied, used
or reproduced in any way without the express permission of
krikla taylor architects Pty Ltd.

100mm


200mm

300mm ON ORIGINAL

A1

CHAPMAN AVENUE

BEECROFT ROAD

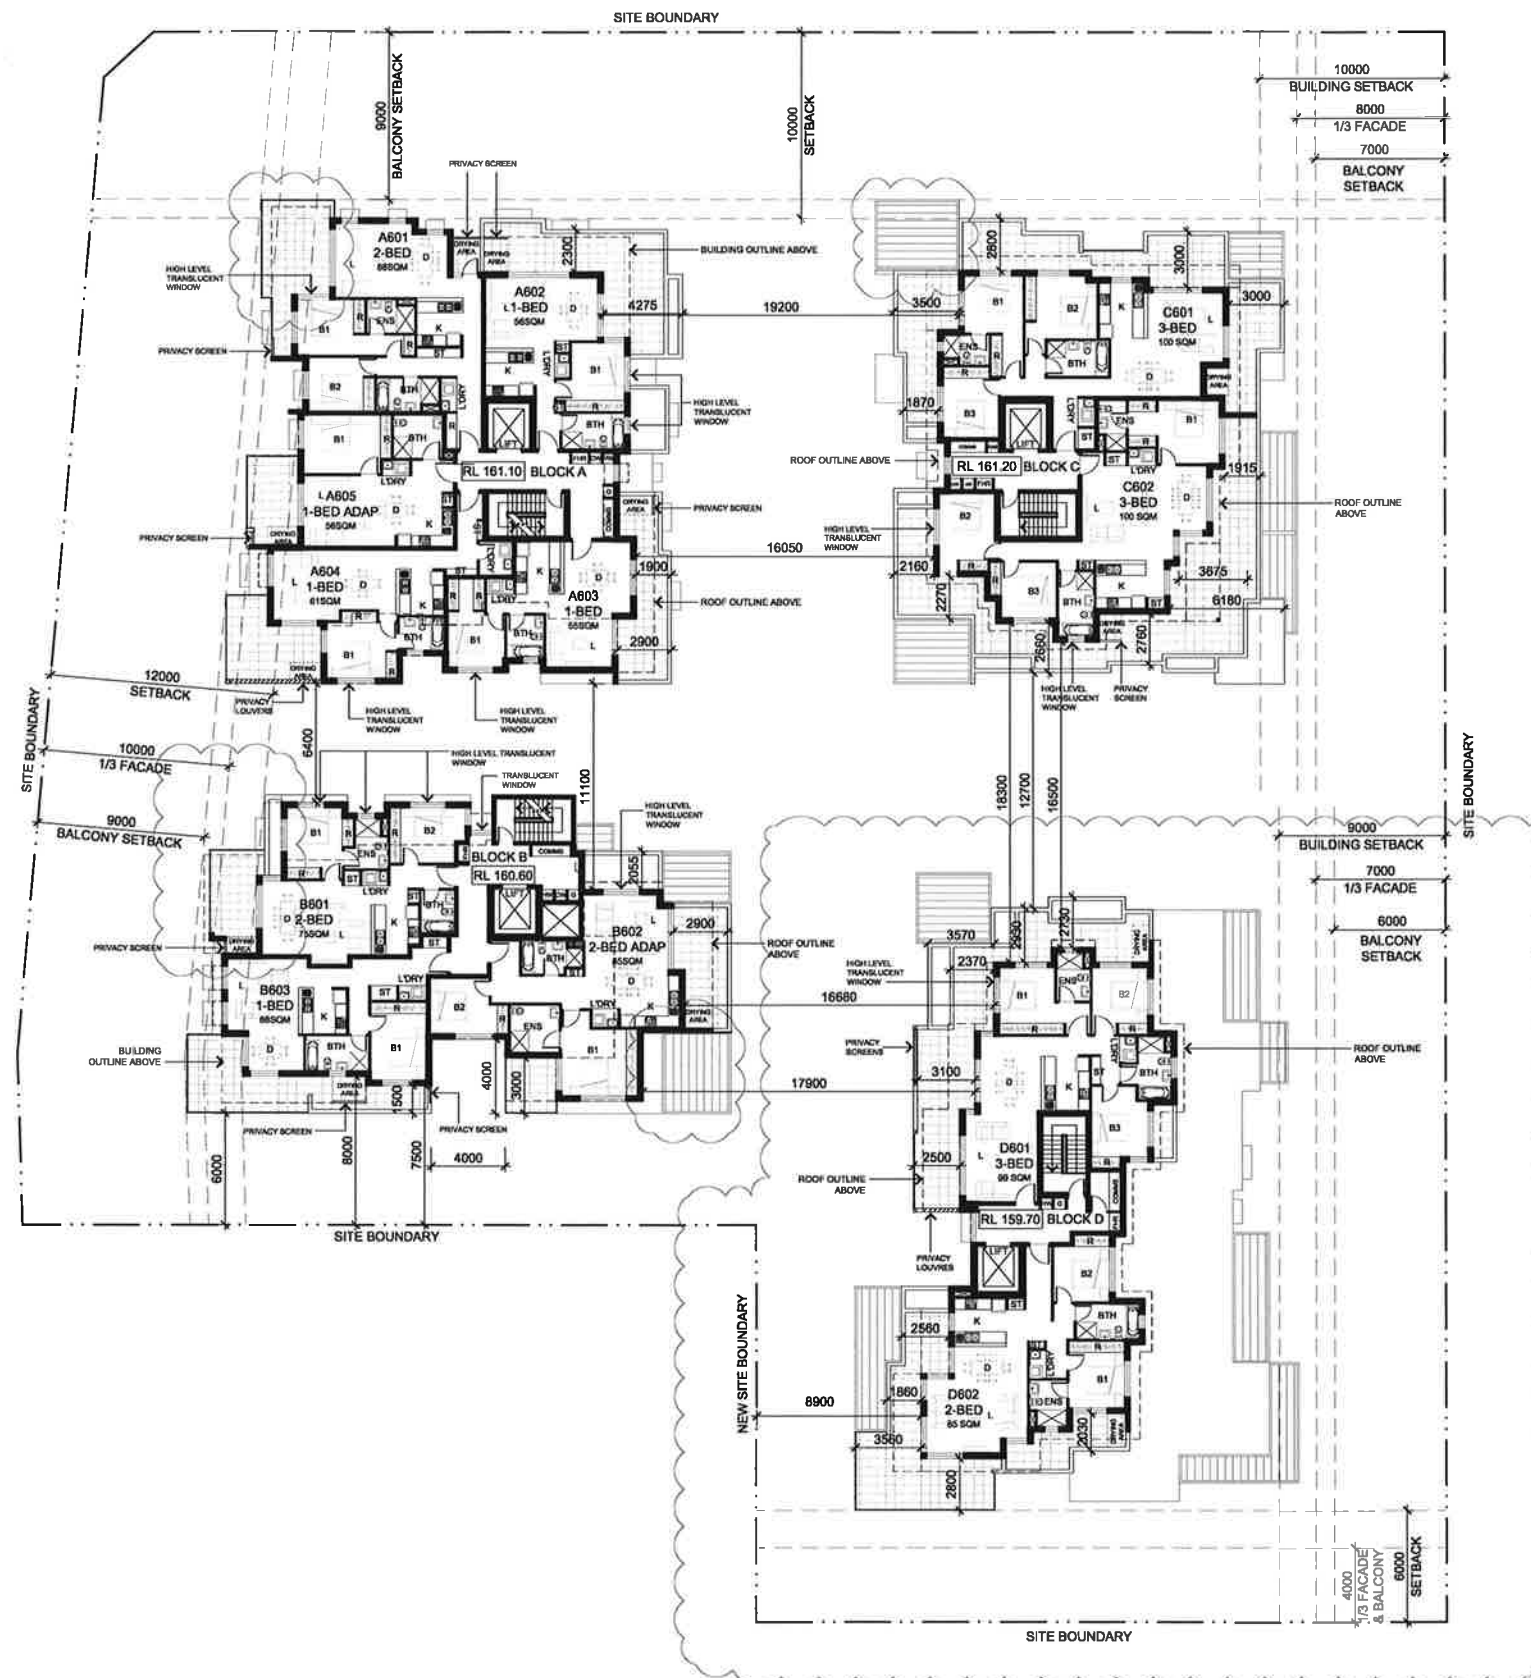

RESIDENTIAL DEVELOPMENT

81 BEECROFT ROAD
BEECROFT NSW 2119

LEVEL 6

PROPRIETOR
ZIVENA PTY LTD

ARCHITECT

level 7 87 pacific highway
north sydney new 2060
m 30 30 30 728 north sydney new 2058
p +61(0)2 9600 8000 f +61(0)2 9600 8001
www.krtkrtaylor.com.au



DA SUBMISSION

DATE 07/04/2014
SCALE 1:200@A1

0 2 4 6 10 15m

PROJECT NO. DRAWING NO. ISSUE

2413 A08 04

A1



DO NOT SCALE DRAWINGS.
VERIFY ALL DIMENSIONS ON SITE.
REFER ANY DISCREPANCIES TO
THE SUPERINTENDENT BEFORE
PROCEEDING WITH THE WORK.

© krtkrtaylor architects Pty Ltd


These drawings are subject to copyright and may not be copied, used
or reproduced in any way without the express permission of
krtkrtaylor architects Pty Ltd.

100mm

200mm

300mm ON ORIGINAL

CHAPMAN AVENUE

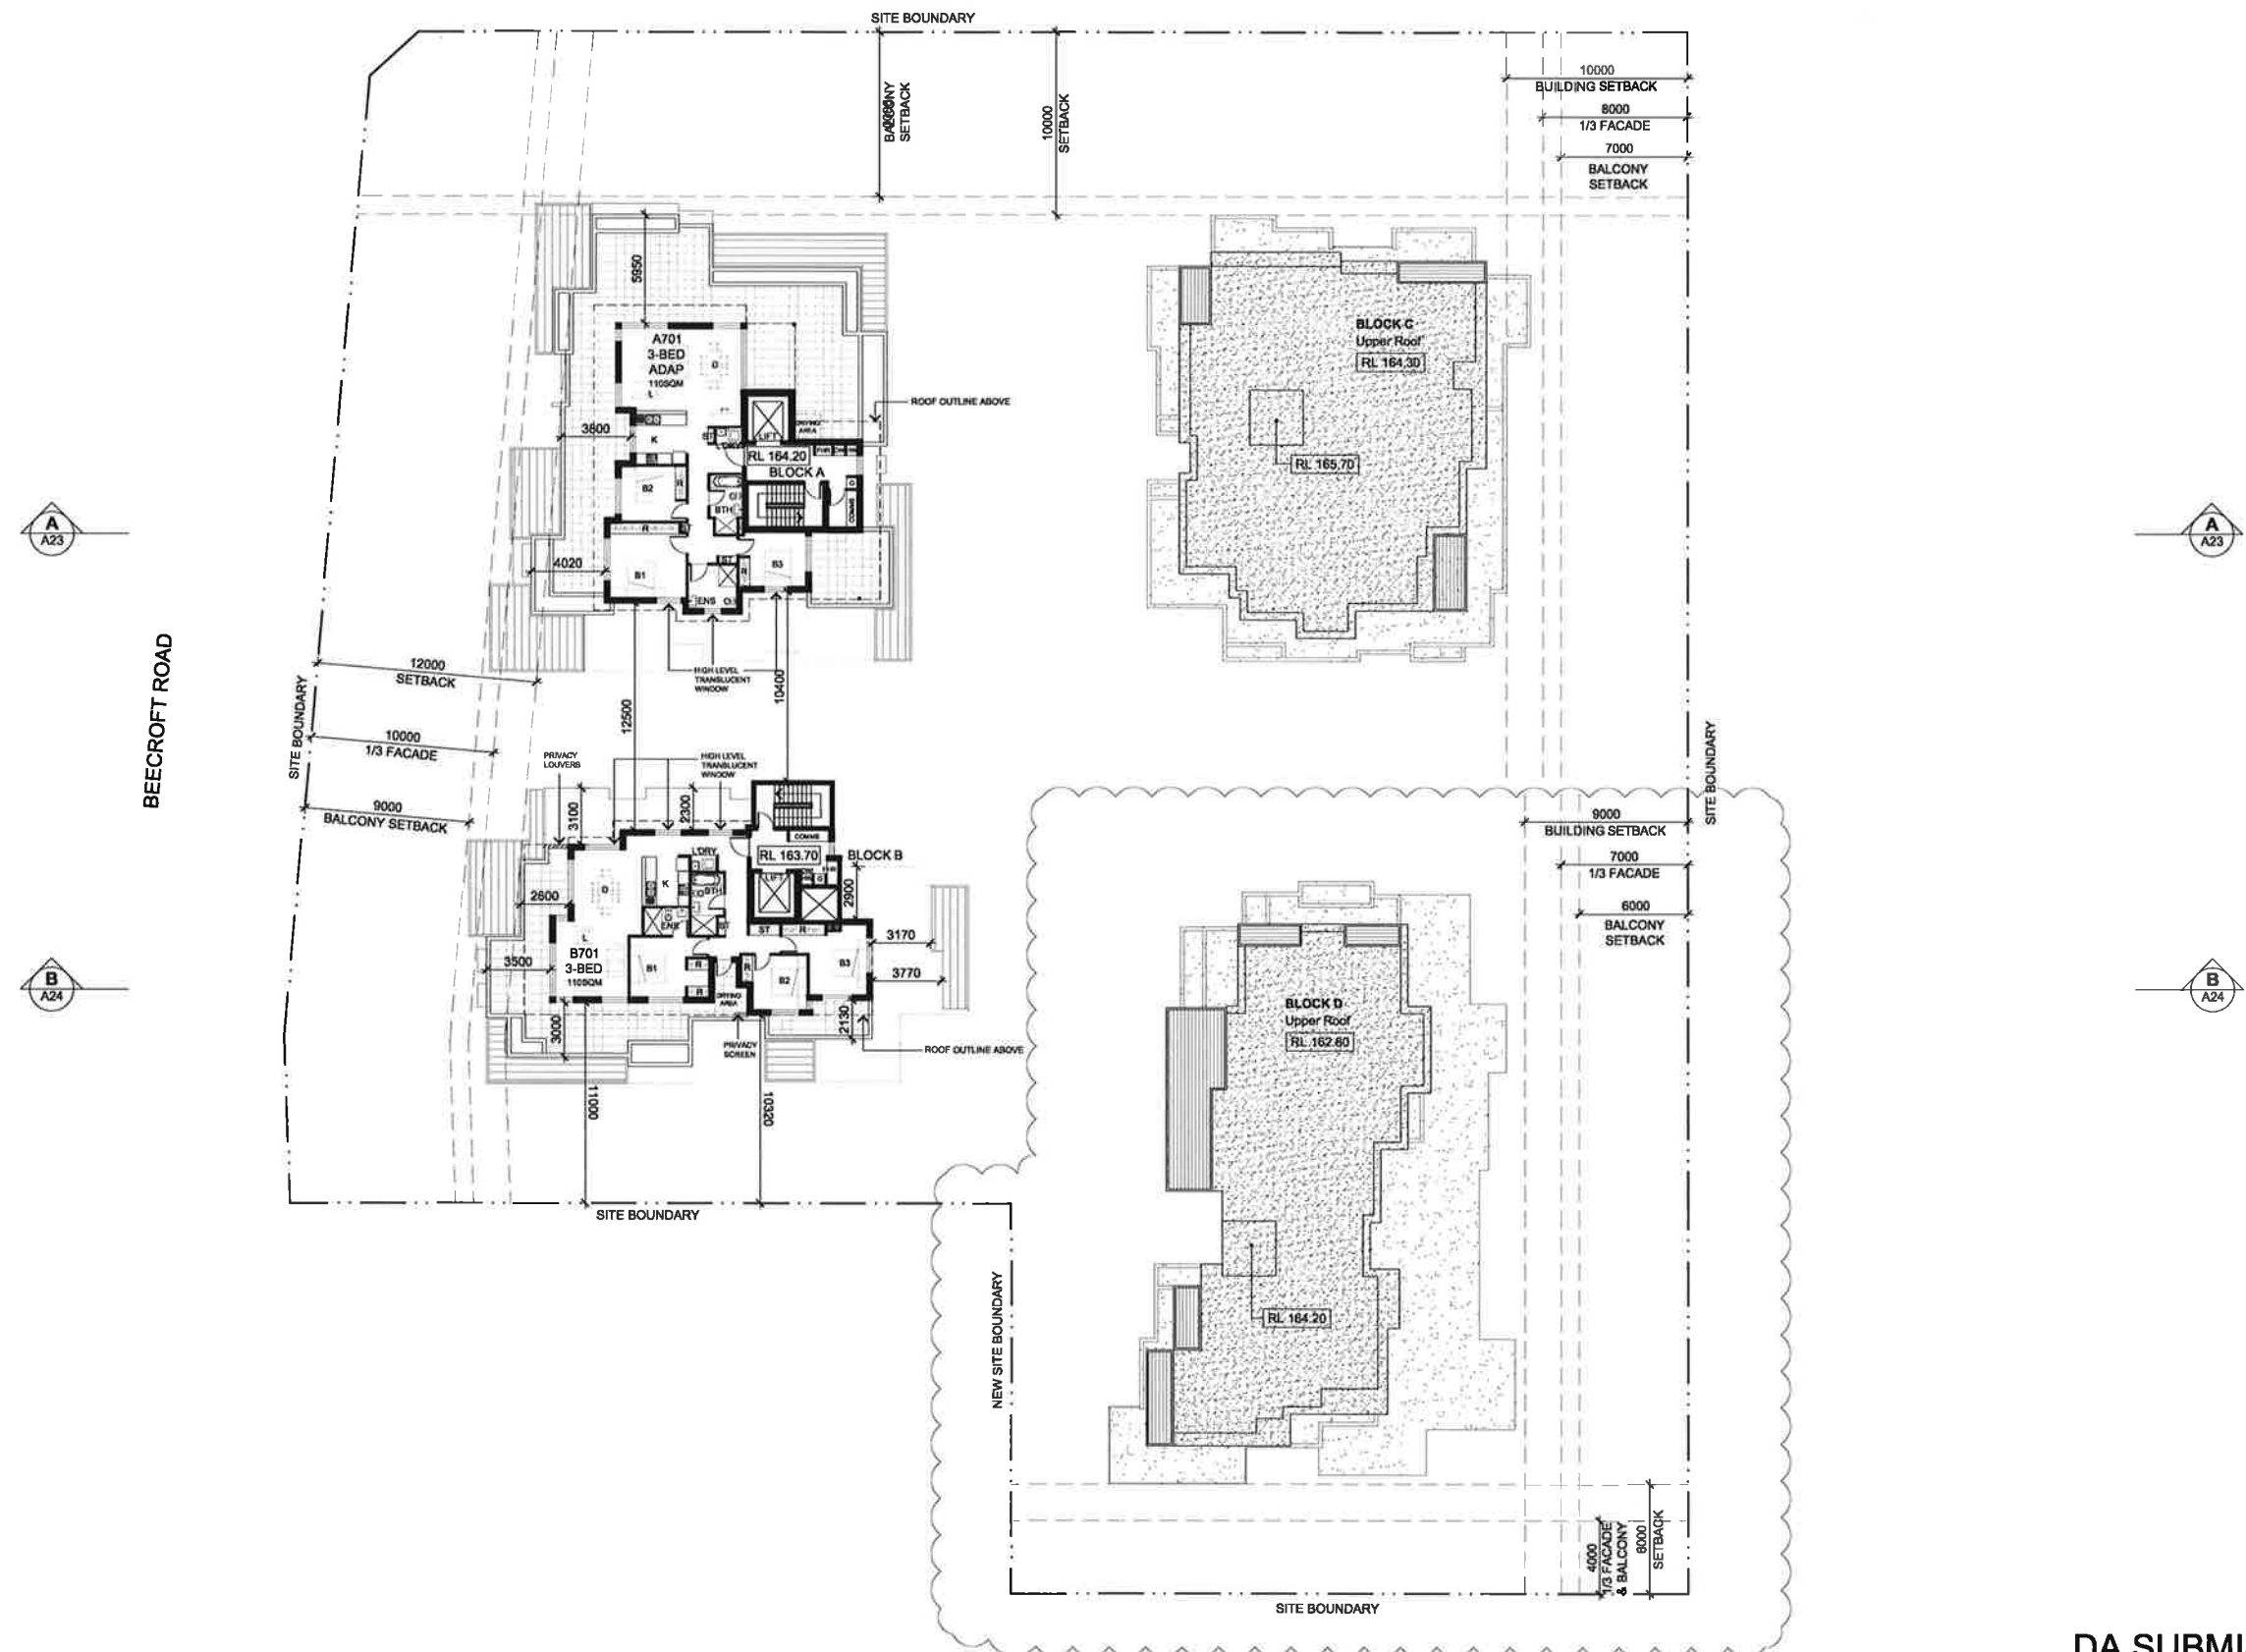

RESIDENTIAL DEVELOPMENT

81 BEECROFT ROAD
BEECROFT NSW 2119

LEVEL 7

PROPRIETOR
ZIVENA PTY LTD

ARCHITECT

level 7 87 pacific highway
north sydney new 2000
m po box 728 north sydney new 2000
p +61(0)2 9600 8000 f +61(0)2 9600 8001
www.kirkstaylor.com.au



DA SUBMISSION

DATE 07/04/2014
SCALE 1:200@A1

0 2 4 6 10 15m

PROJECT NO. DRAWING NO. ISSUE

2413 A09 03



DO NOT SCALE DRAWINGS.
VERIFY ALL DIMENSIONS ON SITE.
REFER ANY DISCREPANCIES TO
THE SUPERINTENDENT BEFORE
PROCEEDING WITH THE WORK.

© kirkstaylor architects Pty Ltd
These drawings are subject to copyright and may not be copied, used
or reproduced in any way without the express permission of
kirkstaylor architects Pty Ltd.

100mm

200mm

300mm ON ORIGINAL

A1