


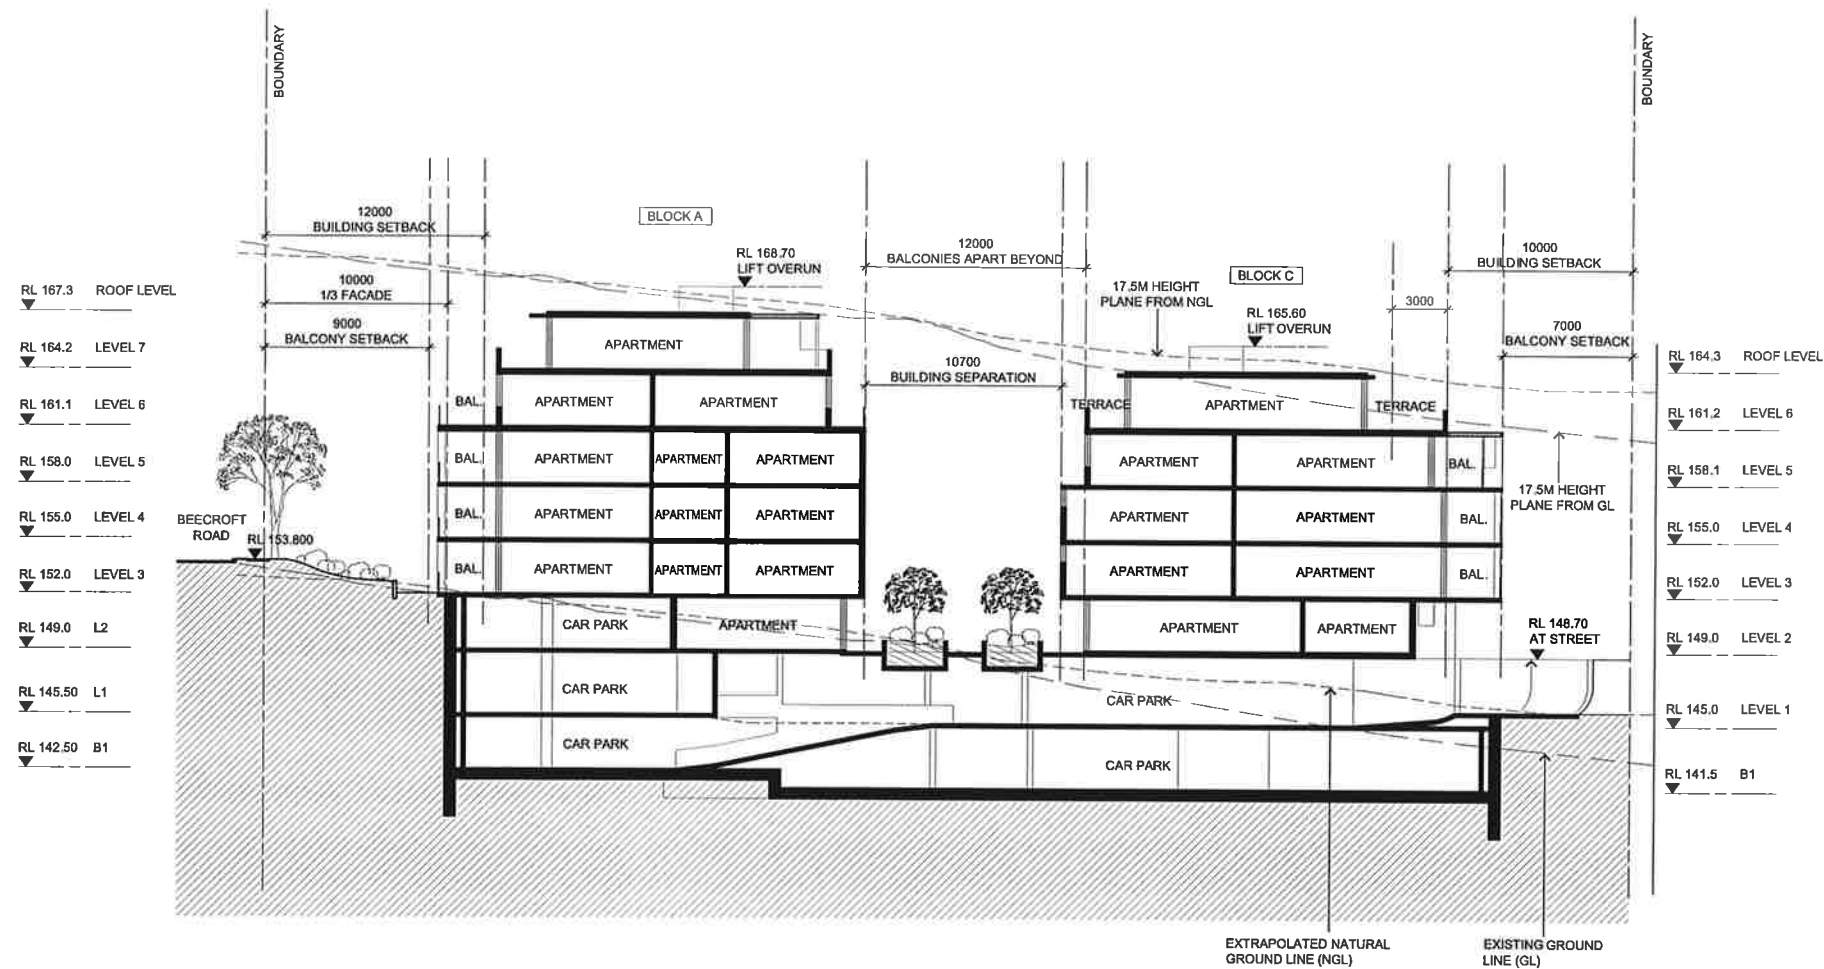

RESIDENTIAL DEVELOPMENT

81 BEECROFT ROAD
BEECROFT NSW 2119

SECTION A

PROPRIETOR
ZIVENA PTY LTD

ARCHITECT

Level 7: 97 Pacific Highway
North Sydney NSW 2060
PO Box 726 North Sydney NSW 2059
P +61(0)2 9500 6000 F +61(0)2 9500 6001
www.krikidstaylor.com.au



krikidstaylor architects


DA SUBMISSION

DATE 27/11/2013
SCALE 1:200@A1

PROJECT NO.	DRAWING NO.	ISSUE
2413	A23	02

DO NOT SCALE DRAWINGS.
VERIFY ALL DIMENSIONS ON SITE.
REFER ANY DISCREPANCIES TO
THE SUPERINTENDENT BEFORE
PROCEEDING WITH THE WORK.

© krikidstaylor architects Pty Ltd
These drawings are subject to copyright and may not be copied, used
or reproduced in any way without the express permission of
krikidstaylor architects Pty Ltd.

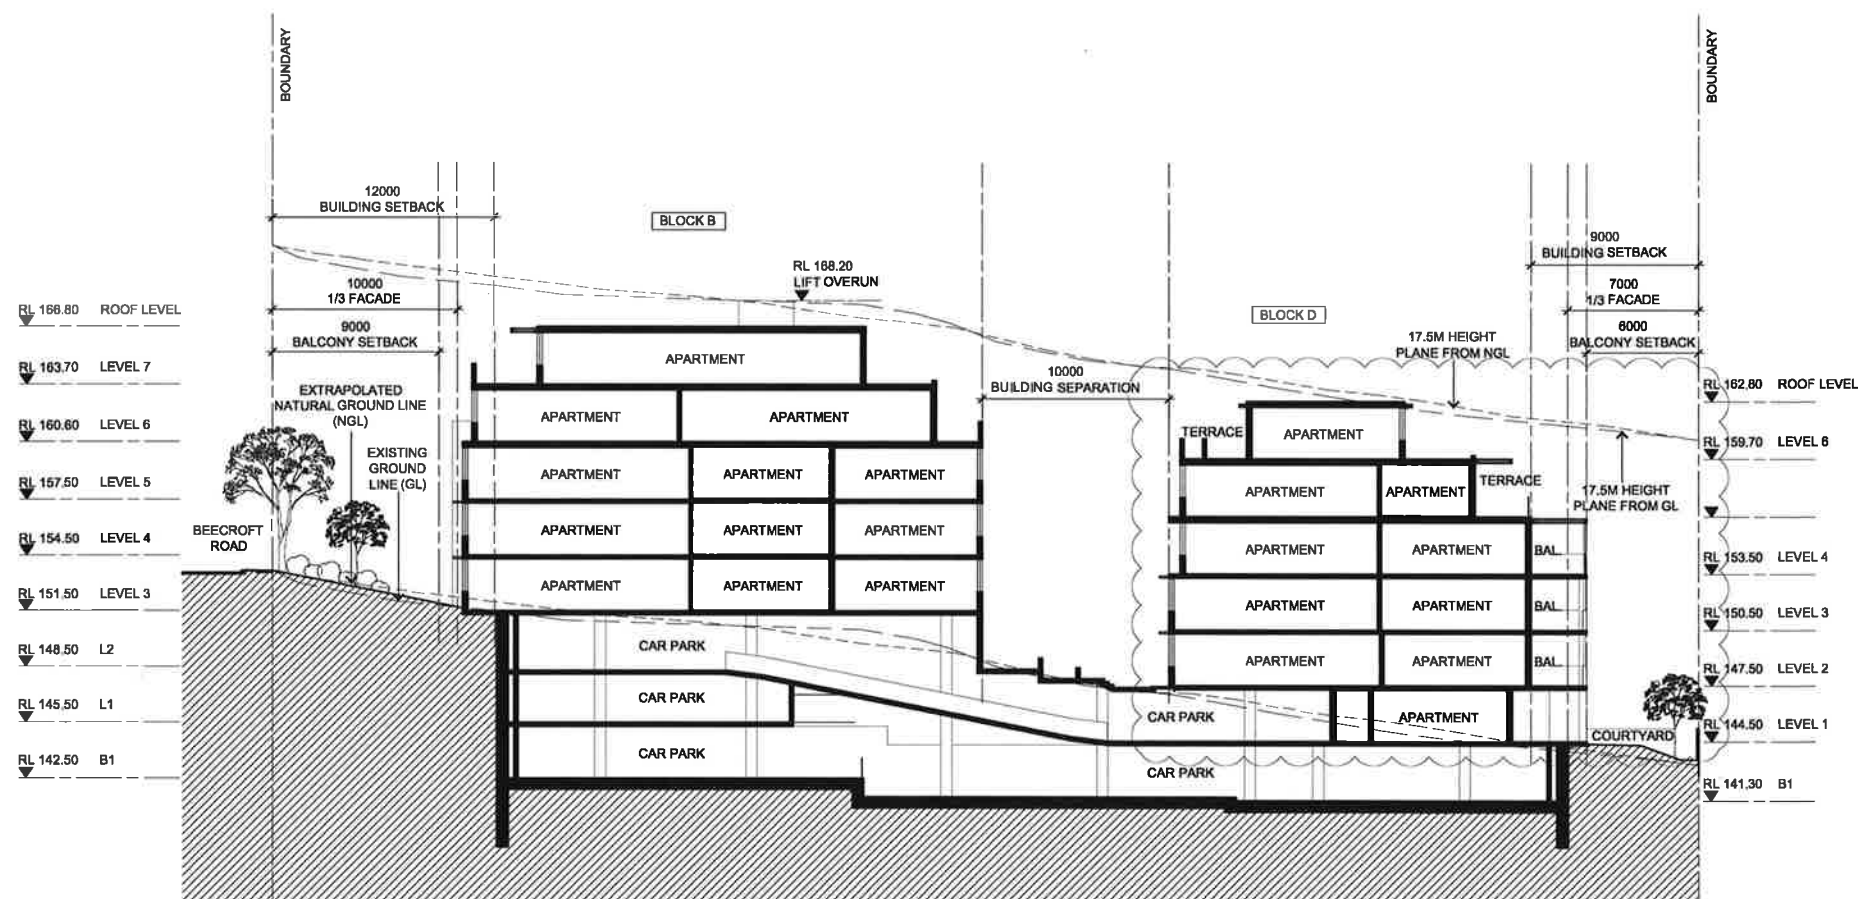

RESIDENTIAL DEVELOPMENT

81 BEECROFT ROAD
BEECROFT NSW 2119

SECTION B

PROPRIETOR
ZIVENA PTY LTD

ARCHITECT

a level 7 87 pacific highway
north sydney new 2000
m po box 728 north sydney new 2000
p +61(0)2 9900 8000 f +61(0)2 9900 8001
w www.krikataylor.com.au



DA SUBMISSION

DATE 25/03/2014
SCALE 1:200@A1

0 2 4 6 8 10 12m

PROJECT NO. DRAWING NO. ISSUE

2413 A24 02

DO NOT SCALE DRAWINGS.
VERIFY ALL DIMENSIONS ON SITE.
REFER ANY DISCREPANCIES TO
THE SUPERINTENDENT BEFORE
PROCEEDING WITH THE WORK.


© krikataylor architects Pty Ltd
These drawings are subject to copyright and may not be copied, used
or reproduced in any way without the express permission of
krikataylor architects Pty Ltd

100mm


200mm

300mm ON ORIGINAL

A1

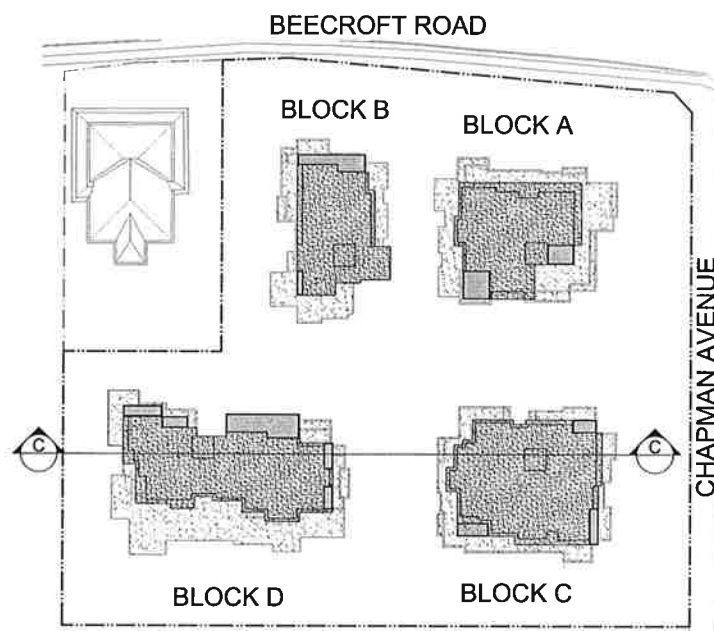

KEY PLAN

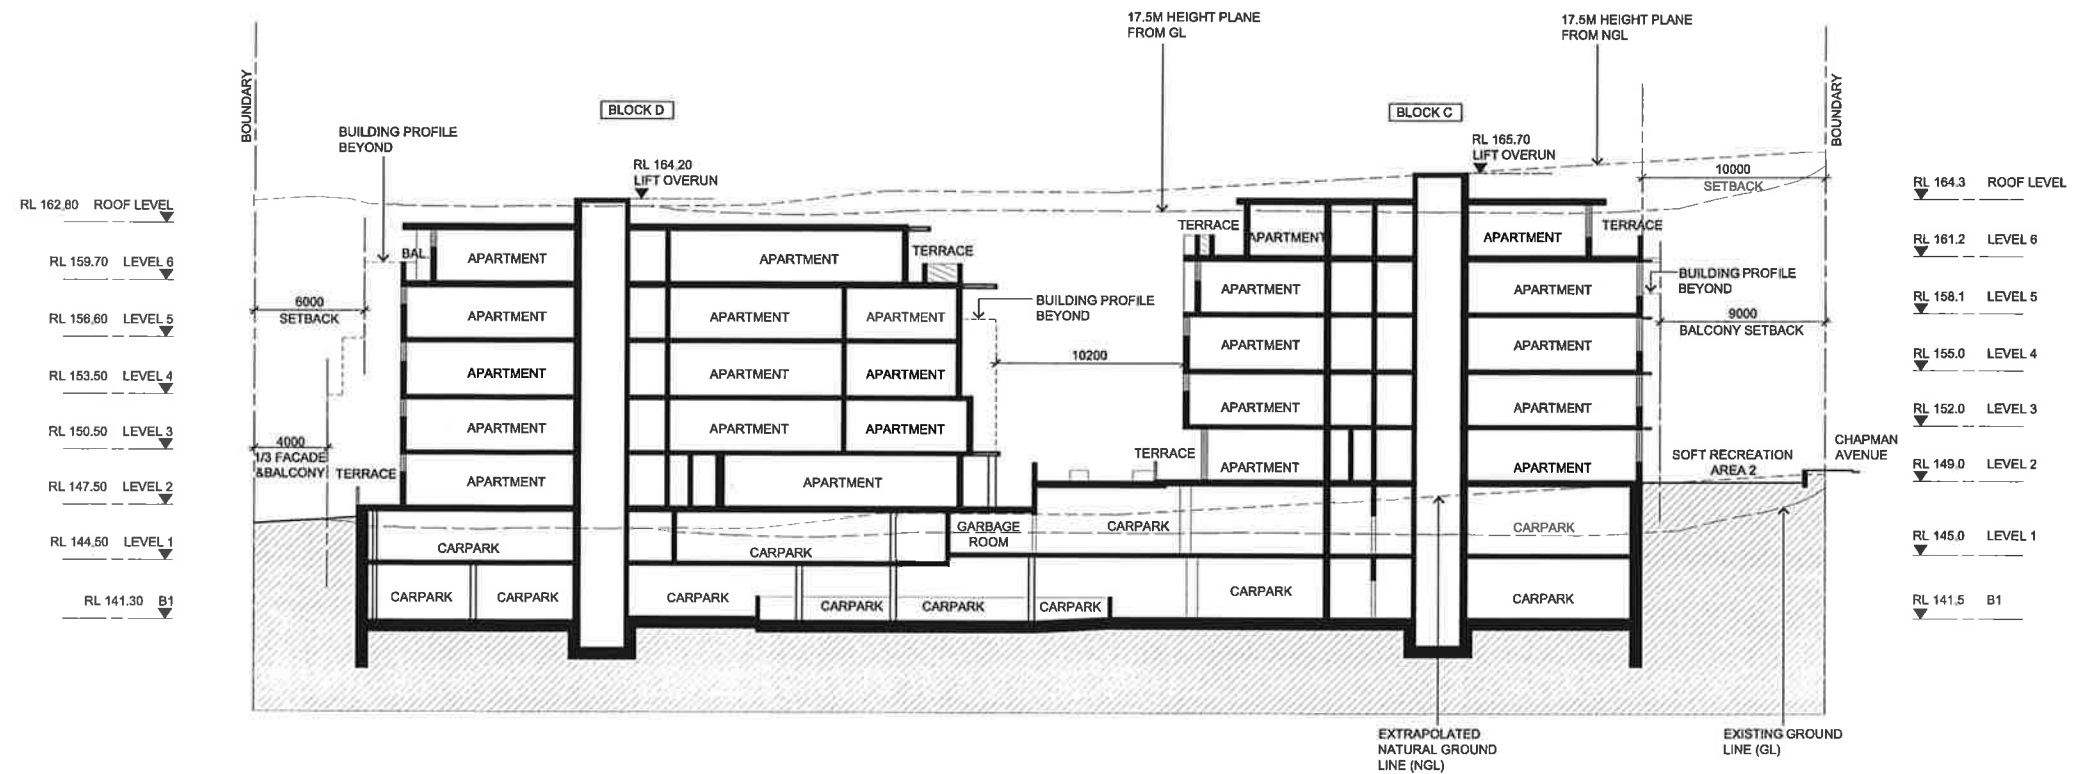

RESIDENTIAL DEVELOPMENT

81 BEECROFT ROAD
BEECROFT NSW 2119

SECTION C

PROPRIETOR
ZIVENA PTY LTD

ARCHITECT

kta
krikis tayler architects
e level 7 97 pacific highway
north sydney new 2060
m po box 725 north sydney new 2059
p +61(0)2 9900 6000 f +61(0)2 9900 6001
w www.krikistayler.com.au

DA SUBMISSION

DATE 15/05/2014
SCALE 1:200@A1

PROJECT NO. DRAWING NO. ISSUE

2413 A25 01


© krikis tayler architects Pty Ltd
These drawings are subject to copyright and may not be copied, used
or reproduced in any way without the express permission of
krikis tayler architects Pty Ltd.

100mm


200mm

300mm ON ORIGINAL

A1

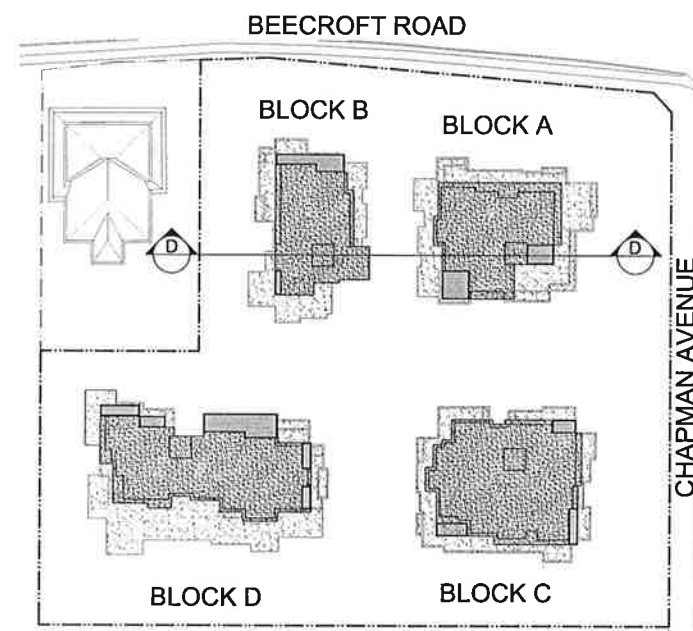

KEY PLAN

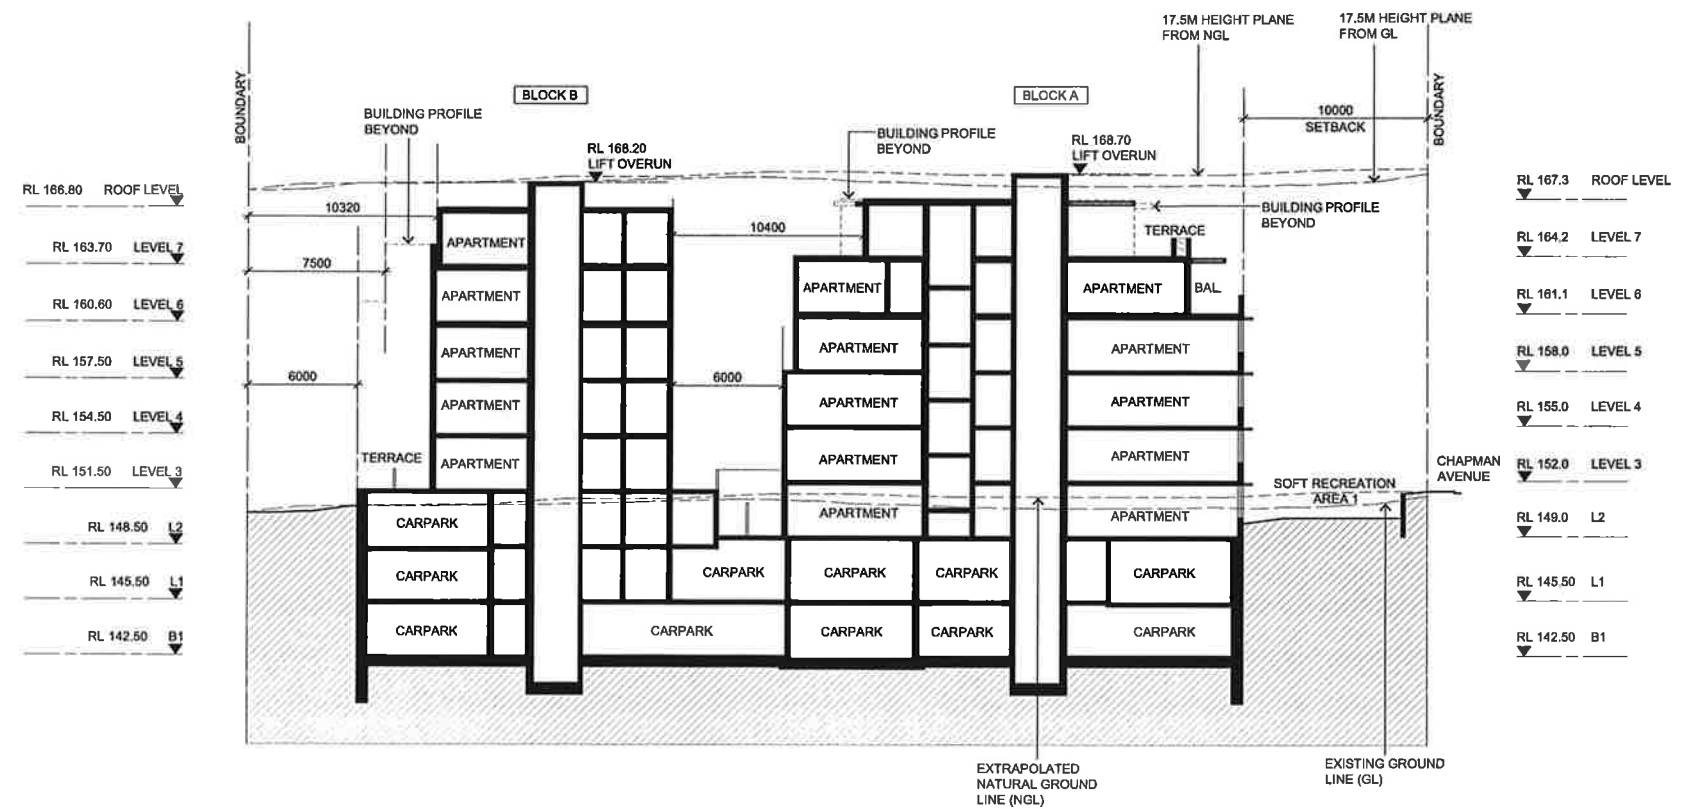

RESIDENTIAL DEVELOPMENT

81 BEECROFT ROAD
 BEECROFT NSW 2119

SECTION D

PROPRIETOR
ZIVENA PTY LTD

ARCHITECT

kta
 krikis taylor architects
 11 level 7 97 pacific highway
 north sydney new 2060
 m po box 726 north sydney new 2059
 p +61(0)2 9900 6000 f +61(0)2 9900 6001
 w www.krikistaylor.com.au

DA SUBMISSION

DATE 15/05/2014
 SCALE 1:200@A1

PROJECT NO. 2413
 DRAWING NO. A26
 ISSUE 01

© krikis taylor architects Pty Ltd
 These drawings are subject to copyright and may not be copied, used
 or reproduced in any way without the express permission of
 krikis taylor architects Pty Ltd.

100mm

200mm

300mm ON ORIGINAL

A1