


BLOCK A

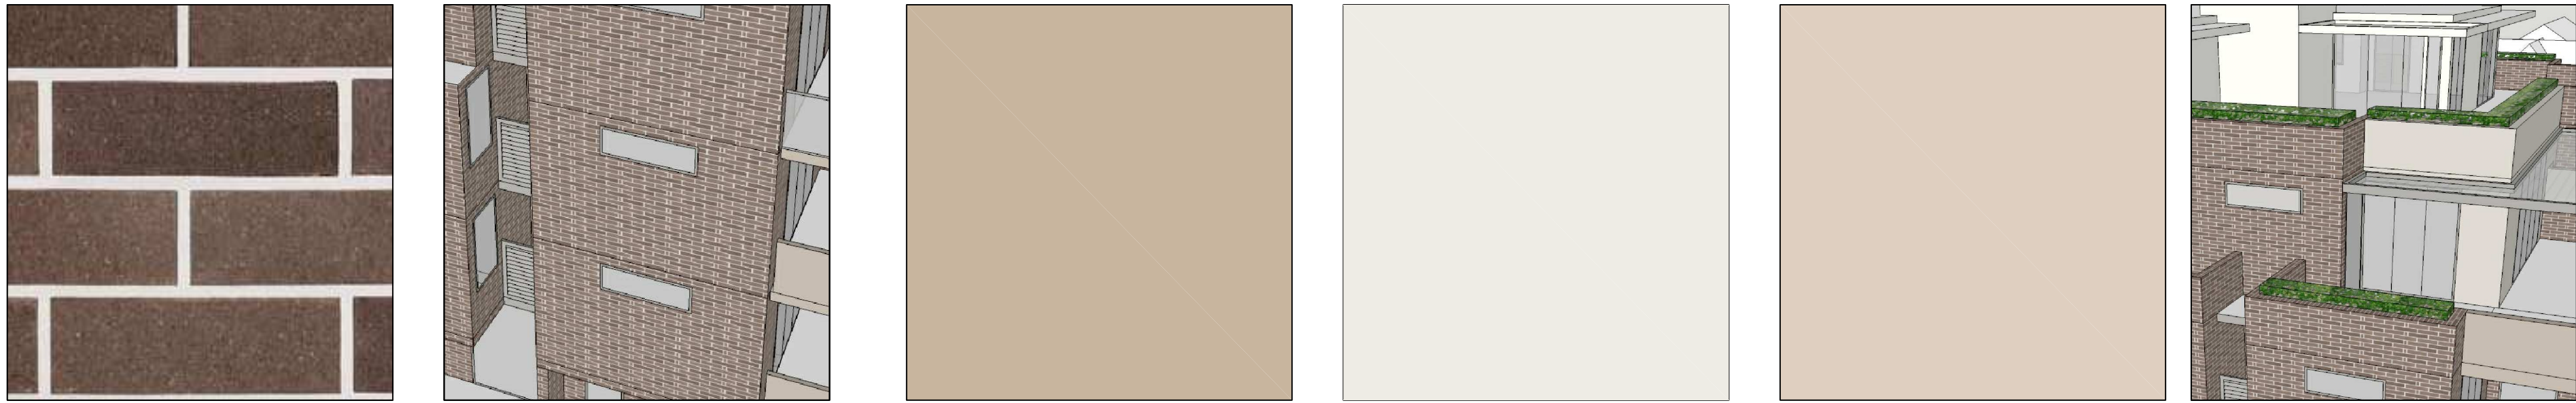


- a** BORAL ESCURA VELOUR CHOC TAN
- b** DULUX "PUDDLE" P12D3
- c** DULUX "NATURAL WHITE" PN1E1
- d** DULUX "SHETLAND LACE" P12D1

1	BRICKWORK	PAINT FINISH TO SMOOTH RENDERED WALLS AND BALUSTRADES
---	-----------	---




BLOCK B

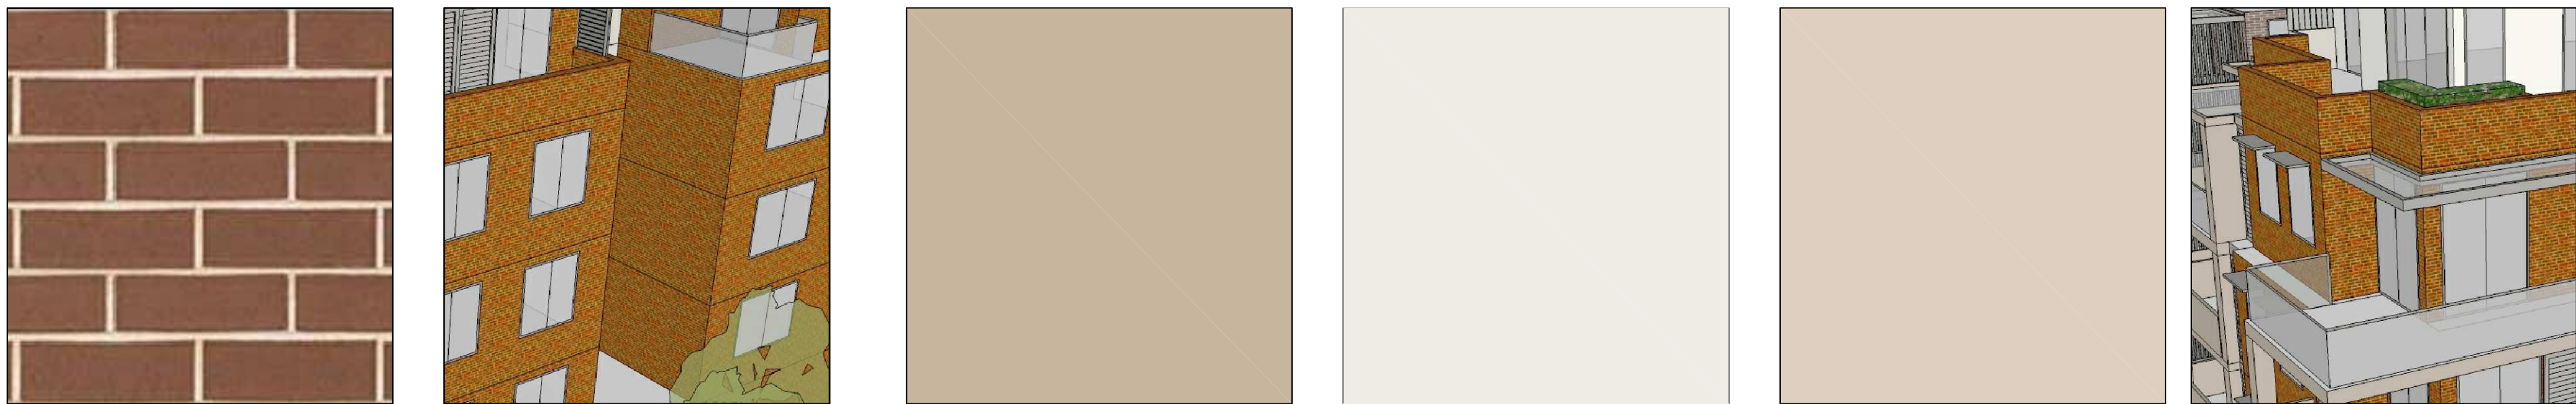


- a** BORAL ESCURA VELOUR BROWN
- b** DULUX "PUDDLE" P12D3
- c** DULUX "NATURAL WHITE" PN1E1
- d** DULUX "SHETLAND LACE" P12D1

2	BRICKWORK	PAINT FINISH TO SMOOTH RENDERED WALLS AND BALUSTRADES
---	-----------	---

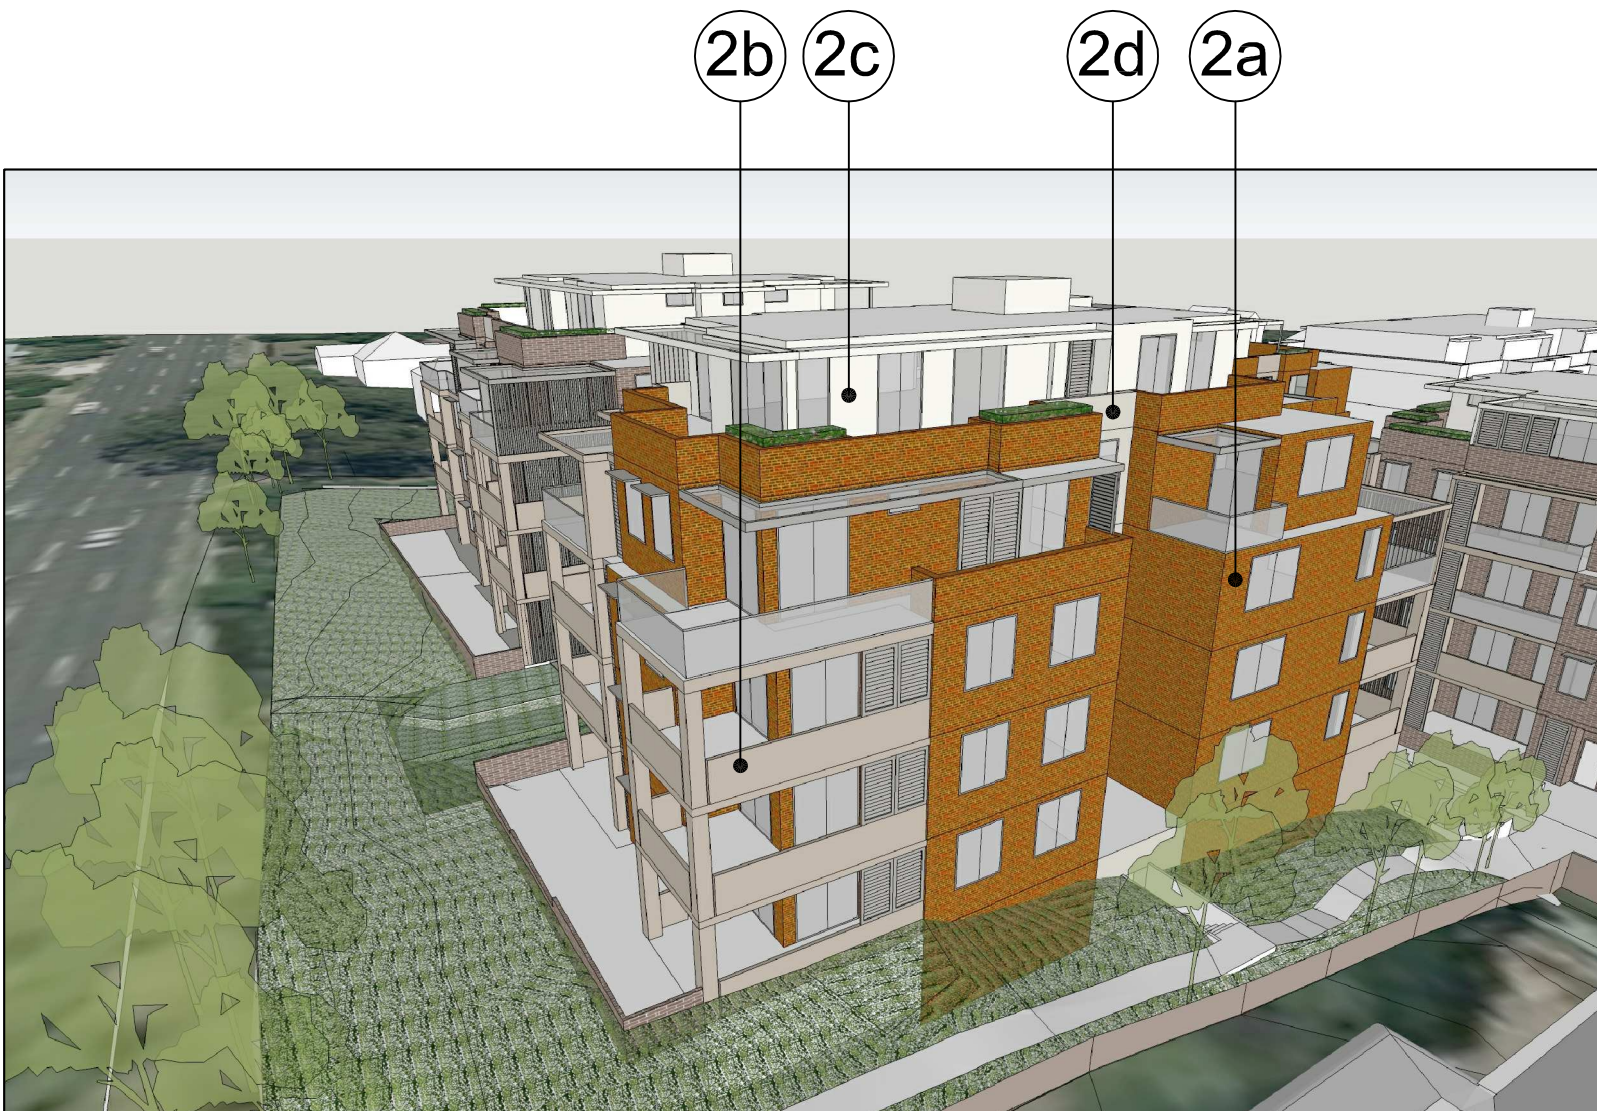

BLOCK C

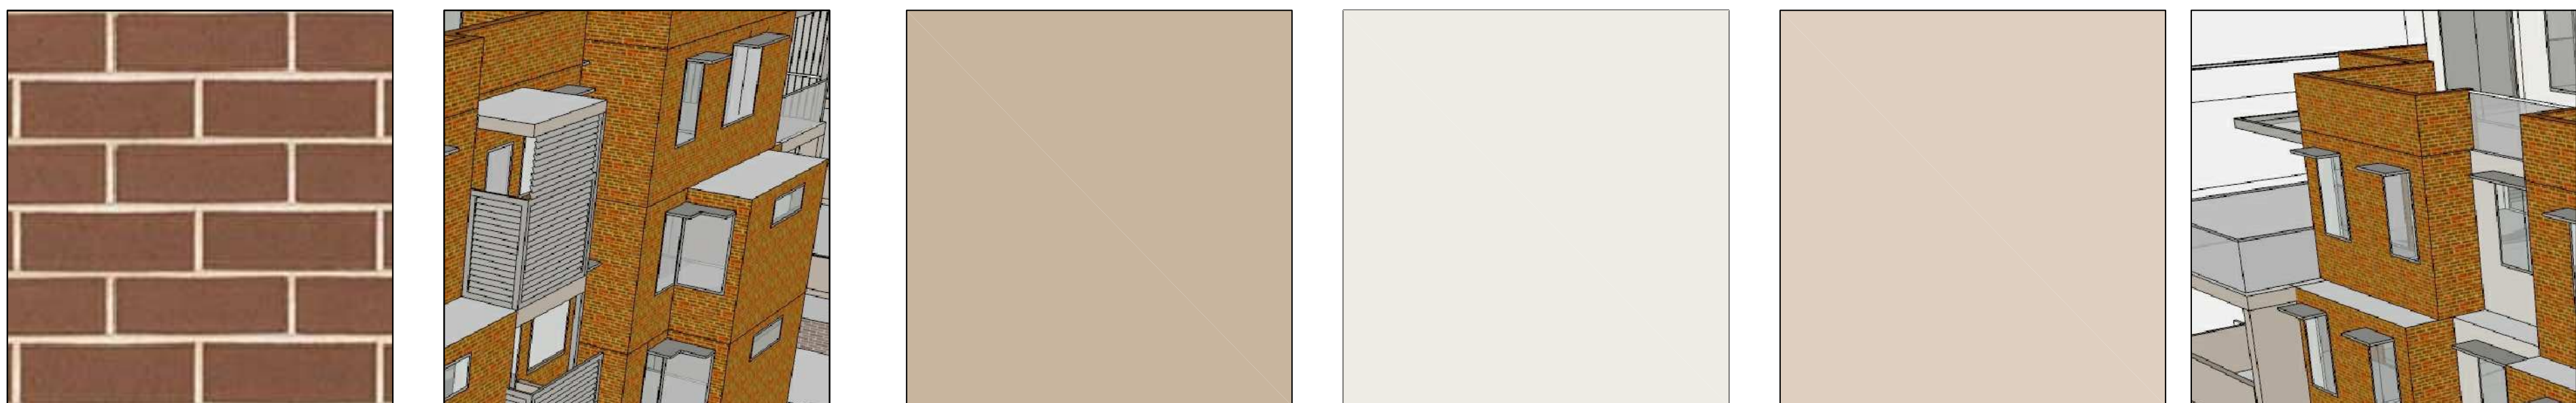

- a** BORAL ESCURA VELOUR BROWN
- b** DULUX "PUDDLE" P12D3
- c** DULUX "NATURAL WHITE" PN1E1
- d** DULUX "SHETLAND LACE" P12D1

3	BRICKWORK	PAINT FINISH TO SMOOTH RENDERED WALLS AND BALUSTRADES
---	-----------	---



RESIDENTIAL DEVELOPMENT

DA SUBMISSION

DATE 30/06/2014
SCALE N.T.S.

PROJECT NO. DRAWING NO. ISSUE

2413 A50 04

© krikis taylor architects Pty Ltd
These drawings are subject to copyright and may not be copied, used or reproduced in any way without the express permission of krikis taylor architects Pty Ltd.

PROPRIETOR
ZIVENA PTY LTD

81 BEECROFT ROAD
BEECROFT NSW 2119

MATERIAL SHEET 1

ARCHITECT

a level 7 97 pacific highway
north sydney nsw 2060
m po box 726 north sydney nsw 2059
p +61(0)2 9900 6000 f +61(0)2 9900 6001
www.krikistaylor.com.au





krikis taylor architects


BLOCK D




a BORAL ESCURE VELOUR CHOC TAN

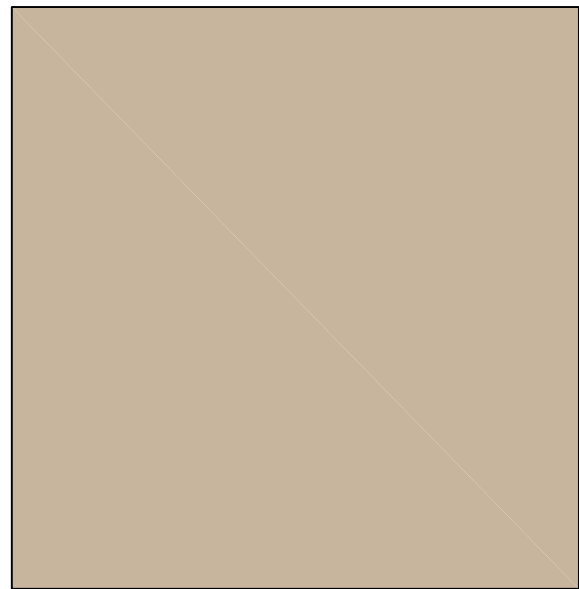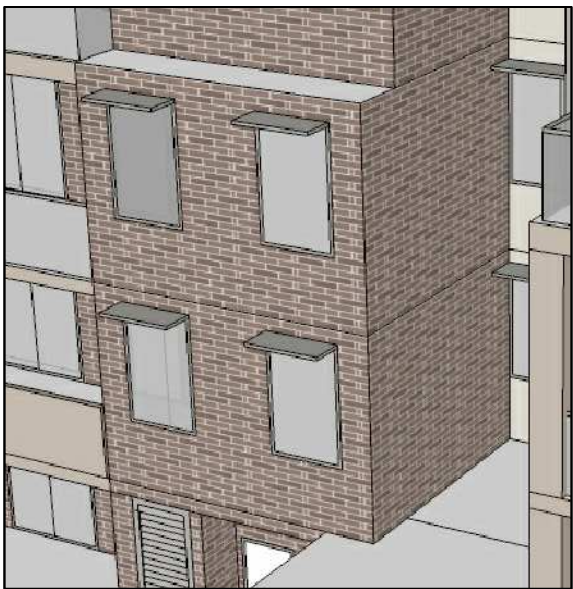

b DULUX "PUDDLE" P12D3

 

c DULUX "NATURAL WHITE" PN1E1

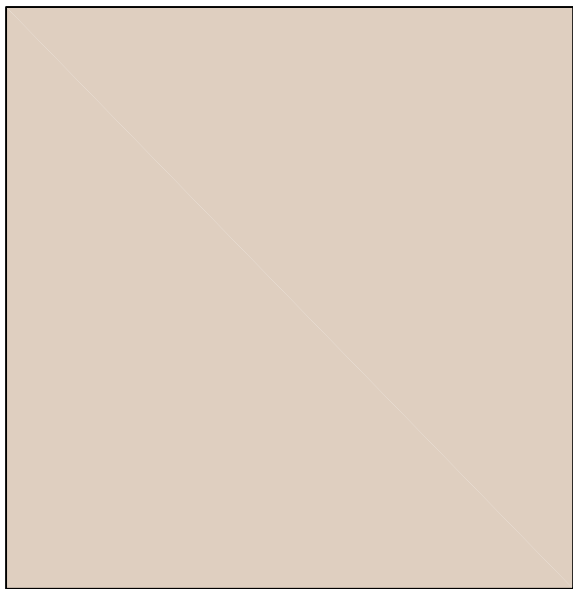


d DULUX "SHETLAND LACE" P12D1




4	BRICKWORK	PAINT FINISH TO SMOOTH RENDERED WALLS AND INFILL PANELS
---	-----------	---


COMMON TO BLOCKS A, B, C & D

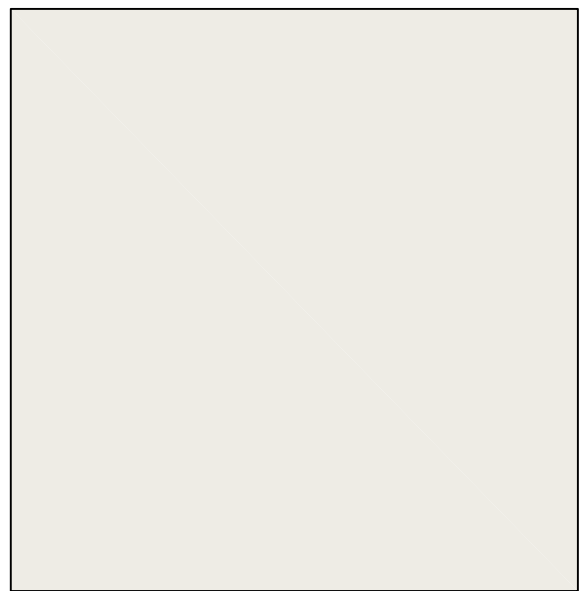


DULUX "NATURAL WHITE" PN1E1

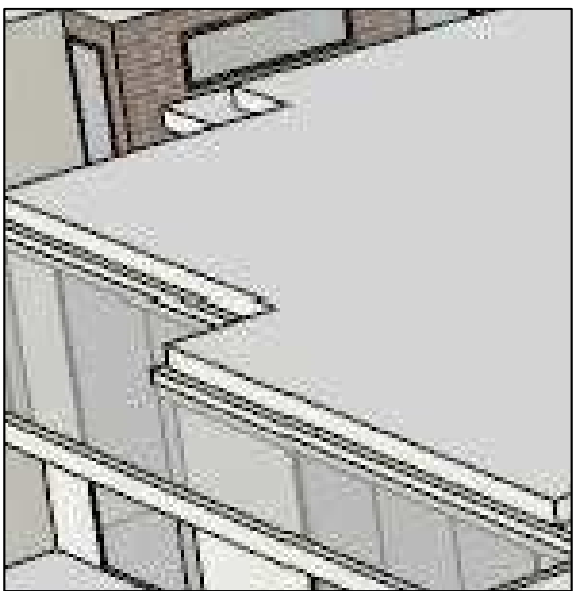


5	PAINT FINISH TO ROOF SLAB EDGES
---	---------------------------------

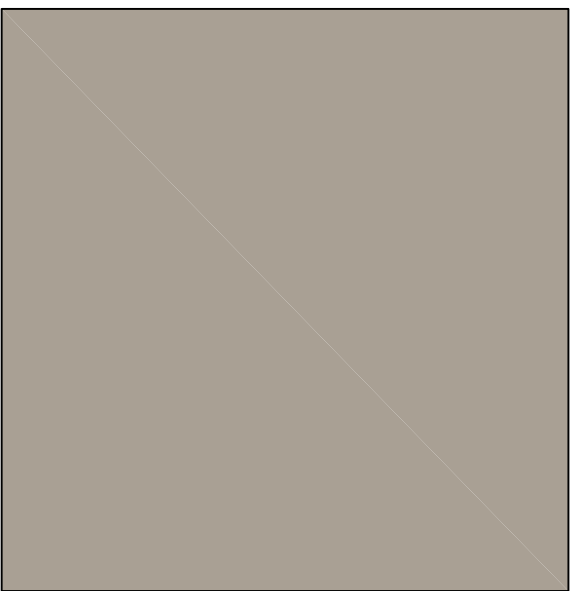

DULUX POWDERCOAT "PRECIOUS NICKEL PEARL MATT" 971-88360

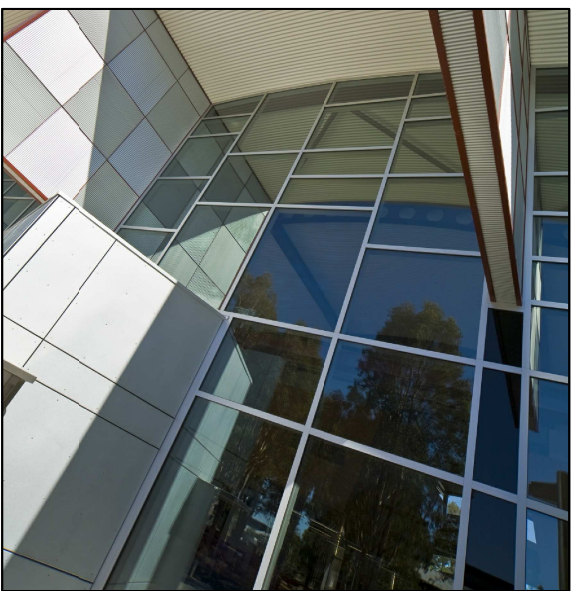


6	ALUMINIUM DOOR / WINDOW FRAMES & SUNHOODS
---	---

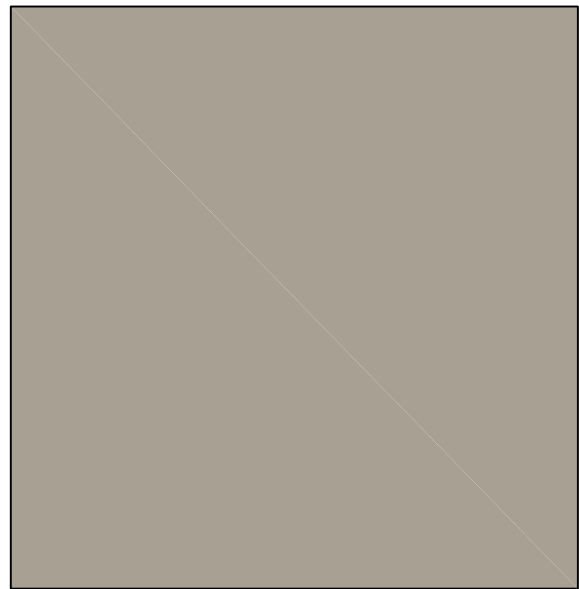

DULUX POWDERCOAT "PRECIOUS NICKEL PEARL MATT" 971-88360



7	ALUMINIUM BALUSTRADES WITH TRANSLUCENT GLASS PANELS
---	---

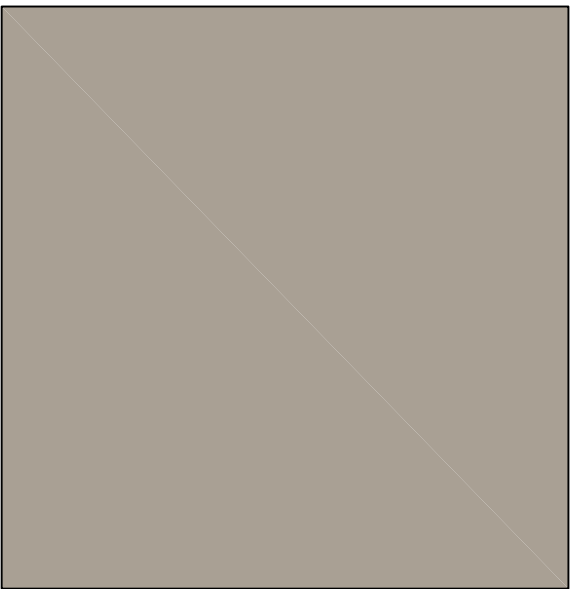

DULUX POWDERCOAT "PRECIOUS NICKEL PEARL MATT" 971-88360



8	ALUMINIUM PRIVACY LOUVRES & SCREENS
---	-------------------------------------



RESIDENTIAL DEVELOPMENT

DA SUBMISSION

DO NOT SCALE DRAWINGS.
VERIFY ALL DIMENSIONS ON SITE.
REFER ANY DISCREPANCIES TO
THE SUPERINTENDENT BEFORE
PROCEEDING WITH THE WORK.

© krikis taylor architects Pty Ltd
These drawings are subject to copyright and may not be copied, used
or reproduced in any way without the express permission of
krikis taylor architects Pty Ltd.

PROPRIETOR
ZIVENA PTY LTD

81 BEECROFT ROAD
BEECROFT NSW 2119

MATERIAL SHEET 2

ARCHITECT
kta
a level 7 97 pacific highway
north sydney nsw 2060
m po box 726 north sydney nsw 2059
p +61(0)2 9900 6000 f +61(0)2 9900 6001
www.krikistaylor.com.au
krikis taylor architects

DATE 30/06/2014
SCALE N.T.S.

PROJECT NO. 2413
DRAWING NO. A51
ISSUE 04

COMMON TO BLOCKS A, B, C & D (CONT.D)



DULUX POWDERCOAT "PRECIOUS NICKEL PEARL MATT"
971-88360

9


ALUMINIUM FRAMED PERGOLAS



DULUX POWDERCOAT "PRECIOUS NICKEL PEARL MATT"
971-88360

10


PRIVATE OPEN SPACE TERRACES
TIMBER PANELLED GATES

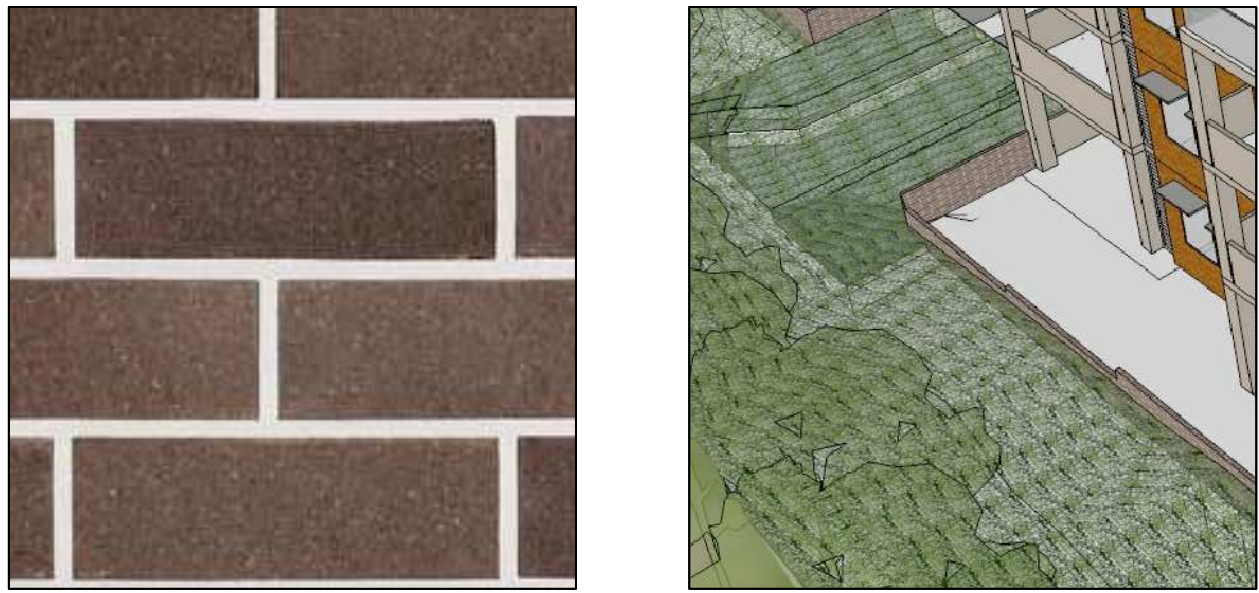

BORAL ESCURA VELOUR CHOC TAN

11

PLANTER WALLS

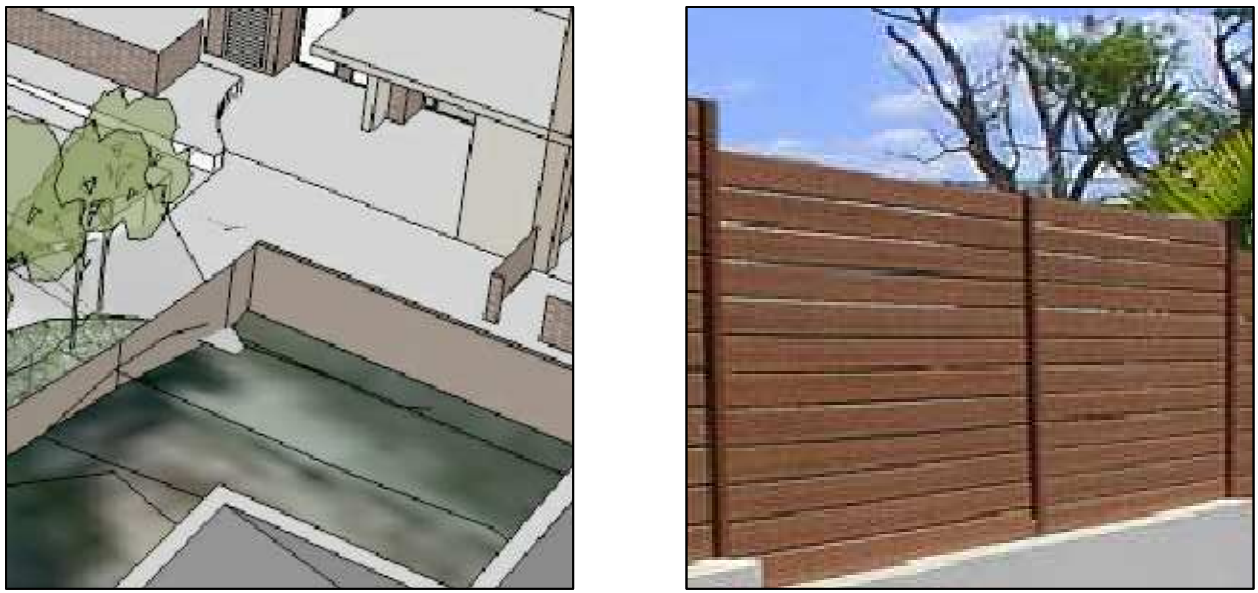

12

TIMBER FENCE



RESIDENTIAL DEVELOPMENT

81 BEECROFT ROAD
BEECROFT NSW 2119

MATERIAL SHEET 3

PROPRIETOR
ZIVENA PTY LTD

ARCHITECT

a level 7 97 pacific highway
north sydney nsw 2060
m po box 726 north sydney nsw 2059
p +61(0)2 9900 6000 f +61(0)2 9900 6001
www.krikistayler.com.au
krikis tayler architects

DA SUBMISSION

DATE 30/06/2014
SCALE N.T.S.

PROJECT NO.	DRAWING NO.	ISSUE
2413	A52	04

DO NOT SCALE DRAWINGS.
VERIFY ALL DIMENSIONS ON SITE.
REFER ANY DISCREPANCIES TO
THE SUPERINTENDENT BEFORE
PROCEEDING WITH THE WORK.

© krikis tayler architects Pty Ltd
These drawings are subject to copyright and may not be copied, used
or reproduced in any way without the express permission of
krikis tayler architects Pty Ltd.

100mm

200mm

300mm ON ORIGINAL