

CHAPMAN AVENUE



PLANTING SCHEDULE

ID	BOTANICAL NAME	COMMON NAME	HGT (m)	POT SIZE	QTY
CANOPY TREES					
Ac-bu	Acer buergerianum	Trident Maple	6m	100L	1
An-co	Angophora costata	Sydney Red Gum	20m	150L	3
Ba-se	Banksia serrata	Old Man Banksia	5m	75L	6
Cu-se	Cupressus sempervirens 'Glaucol'	Pencil Pine	5m	45L	12
El-re	Elaeagnus reticulata	Buckley Ash	8m	45L	25
Eu-sa	Eucalyptus saligna	Sydney blue gum	25m	200L	2
Go-ax	Gordonia axillaris	Fried Egg Tree	5-7m	75L	6
Ju-v	Juniperus virginiana 'Skyrocket'	Skyrocket Eastern Redcedar	10m	75L	16
Pr-co	Prunus cerasifera 'Olivella'	Ornamental Plum	6m	75L	11
Sy-gl	Syncaisia glomifera	Turpentine	20m	150L	15
PALMS / FERNS					
Cy-fa	Cyrtomium falcatum	Japanese holly fern	0.3m	200mm	153
Cy-au	Cyrtomium austriacum	Rough Tree Fern	3-5m	75L	24
Cy-re	Cyrtomium revolutum	Japanese Sago Palm	1m	45L	40
De-en	Dicksonia antarctica	Soft Tree Fern	1.2m	45L	14
Ho-to	Howea forsteriana	Kentia Palm	12m	100L	3
To-ba	Todea bartramiae	King fern	1m	300mm	2
Tr-lo	Trachycarpus fortunei	Chinese Windmill Palm	10-12m	100L	5
Za-lu	Zamia furfuracea	Caribbean Palm	1.3m	300mm	58
SHRUBS					
Br-ob	Bryonia oblongifolia	Coffee bush	3m	300mm	16
Ca-se	Camellia sasanqua 'Pure Silk'	Camellia	3-5m	45L	21
Ce-gu	Ceratopetalum gummiferum	NSW Christmas bush	3m	300mm	10
Ca-ci	Callistemon cernuus	Bottlebrush	4m	300mm	10
De-as	Dendrocalamus asper cv. Hilaris	Black Bamboo	15m	45L	9
Do-tr	Dodonaea viscidiflora	Common hop bush	3m	300mm	22
Gr-no	Grevillea hookeriana	Grevillea	1.5m	200mm	107
Ph-r	Phoradendron 'Red Robin'	Red Robin	3m	300mm	49
Lo-ch	Lonicera 'Chino Pink'	China pink king flower	1.5m	200mm	64
Mu-pa	Murraya paniculata 'Mini-Mini'	Dwarf Murraya	1m	200mm	27
No-lo	Nolana longifolia	Large rock olive	3m	200mm	3
Pl-re	Pittosporum revolutum	Wild yellow jasmine	3m	300mm	12
Pl-le	Pittosporum tenuifolium 'Silver Sheen'	Silver Sheen Pittosporum	4m	300mm	32
Sy-ca	Syzygium 'Cascade'	Cascading lily pilly	3m	300mm	14
Sp-ca	Spirea cantoniensis	May bush	2m	300mm	14
Vi-em	Viburnum 'Emerald Lustre'	Emerald Lustre Viburnum	2m	300mm	62
Vi-li	Viburnum litorea	Laurestinus	3m	300mm	62
GROUNDCOVERS					
Ca-ma	Camellia 'Merve Miler'	Groundcover camellia	0.2m	150mm	72
Di-re	Dichondra repens	Kidney Weed	0.2m	150mm	384
Im-cy	Impatiens cylindrica 'Yaba'	Yaba Bady Grass	0.4m	150mm	45
Lo-la	Lomandra longifolia 'Tanika'	Spiky headed mat rush	0.5m	150mm	722
Li-mu	Liriodendron 'Evergreen giant'	Giant lily turf	0.5m	150mm	561
CREEPERS					
Ma-am	Mandevilla x amabilis 'Alice du Pont'	Alice Du Pont Mandevilla		150mm	36

NOTE:

* Plant quantities on planting plan take precedence over quantities identified in this schedule.

1.	Figured dimensions shall be taken in preference to scaling.
2.	The contractor shall check all dimensions on site before commencing work.

LEGEND	
	SITE BOUNDARY
	EXISTING TREE RETAINED
	PROPOSED TREES
	PROPOSED SHRUBS
	PROPOSED GROUNDCOVERS
	TURF
	RAISED PLANTER WALL
	ARBOR
	NEW BRICK WALL
	ACID ETCHED CONC PATH
	UNIT PAVING
	STORMWATER PIT BY HYD. ENG.

D	REVISED DA SUBMISSION	30.06.2014
C	AMENDMENTS TO HOUSING SHIRE	04.06.2014
B	COUNCIL COMMENTS	
A	REVISED DA SUBMISSION	22.04.2014
A	DA SUBMISSION	19.12.2013

TaylorBrammer

TAYLOR BRAMMER LANDSCAPE ARCHITECTS PTY LTD
SYDNEY STUDIO
218 Oxford Street
Sydney, NSW, 2005

PROJECT:
81 BEECROFT ROAD, BEECROFT

DRAWING TITLE:
LANDSCAPE PLAN

CLIENT:
N & M CONSTRUCTIONS PTY LTD

0 2 4 8 12m

SCALE: 1:200 (A1)
DATE: 09.12.2013
DRAWN BY: DM
CHECKED BY: DM
DESIGNED BY: DM
PROJECT NO: 13.1425
LA02 D

Copyright of Taylor Brammer Landscape Architects Pty Ltd ABN 61 088 724 986

GROUND FLOOR LANDSCAPE PLAN
SCALE 1:200


BEECROFT ROAD



1 LEVEL 6 - BLOCK C & D
SCALE 1:200

PLANTING SCHEDULE

ID	BOTANICAL NAME	COMMON NAME	MAT HEIGHT (m)	POT SIZE	QTY
SHRUBS					
Gr-ho	Grevillea hookeriana	Grevillea	1.5m	200mm	18

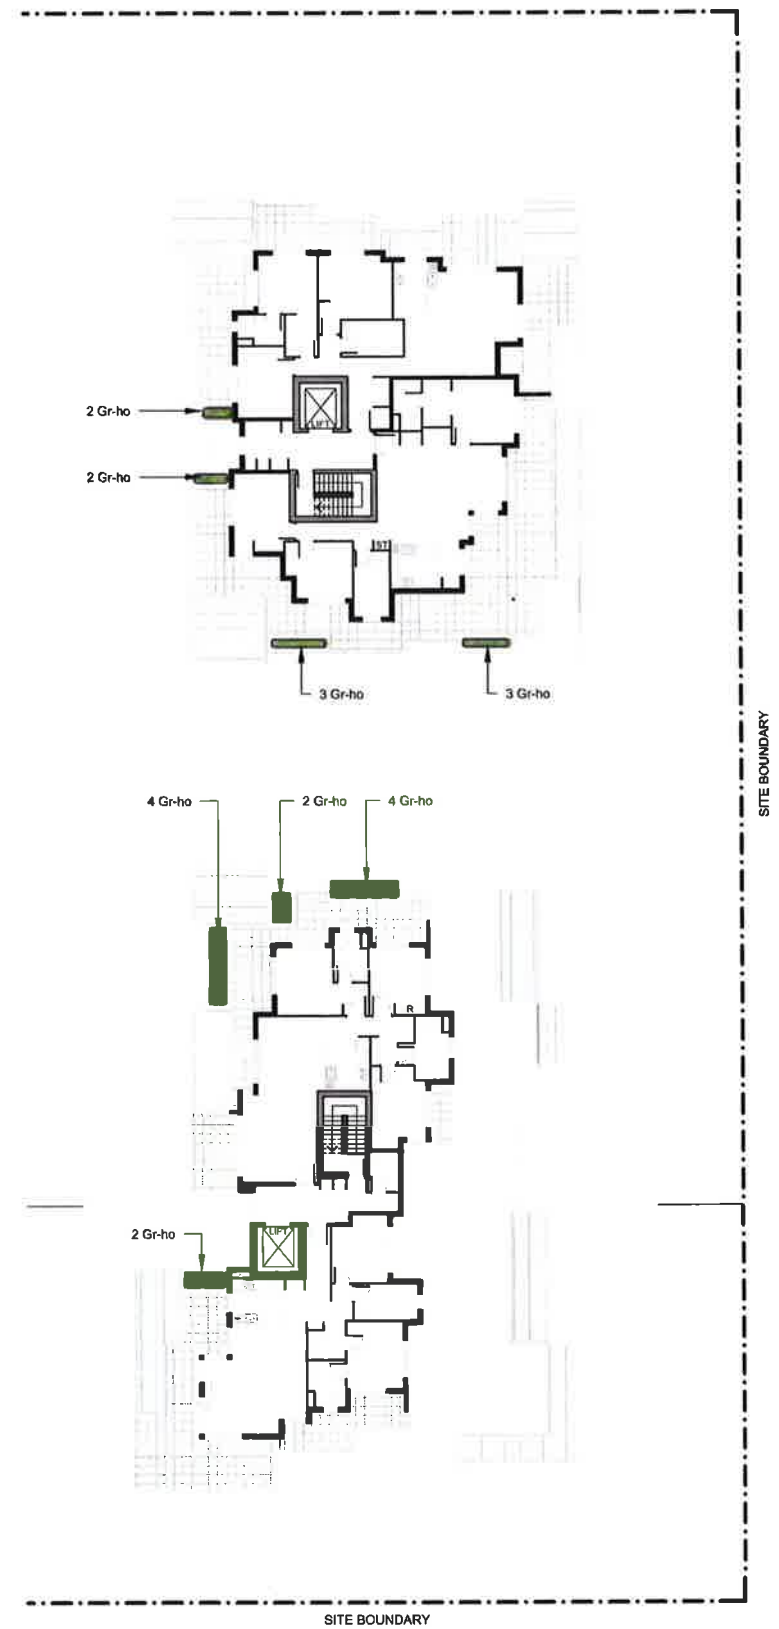

2 LEVEL 7 - BLOCK A & B
SCALE 1:200

PLANTING SCHEDULE

ID	BOTANICAL NAME	COMMON NAME	MAT HEIGHT (m)	POT SIZE	QTY
SHRUBS					
Gr-ho	Grevillea hookeriana	Grevillea	1.5m	200mm	35

- NOTES
- Figured dimensions shall be taken in preference to scaling
 - The contractor shall check all dimensions on site before commencing work.



B REVISOR DA SUBMISSION 30.06.2014
A DA SUBMISSION 19.12.2013
ISSUE DESCRIPTION DATE

TaylorBrammer

TAYLOR BRAMMER LANDSCAPE ARCHITECTS PTY LTD
SYDNEY STUDIO
210 Oxford Street
Sydney, NSW, 2020
T 61 2 9367 8800
F 61 2 9367 8105
E sydney@taylorbrammer.com.au

PROJECT
61 BEECROFT ROAD, BEECROFT


DRAWING TITLE
LANDSCAPE PLAN - LEVEL 6 BLOCK C & D
LEVEL 7 BLOCK A & B

CLIENT
N & M CONSTRUCTIONS PTY LTD


0 2 4 8 12m

SCALE: 1:200 (A1)
DATE: 09.12.2013
DRAWN: BS
CHECKED: DMT
DESIGNED: DMT
PROJECT NO: LA03
REVISION: B


Copyright of Taylor Brammer Landscape Architects Pty Ltd ABN 61 080 724 983

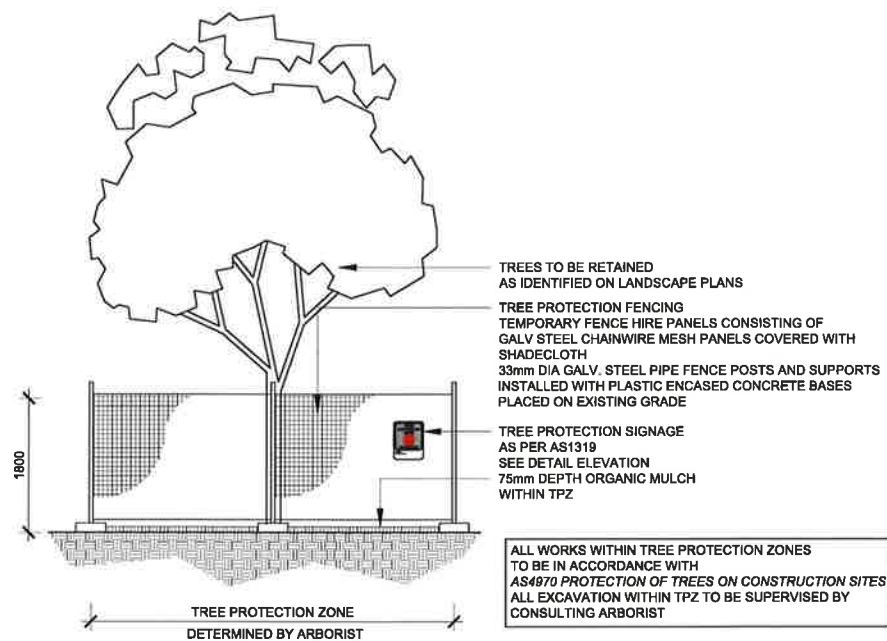


1 TREE PROTECTION
SCALE 1:50

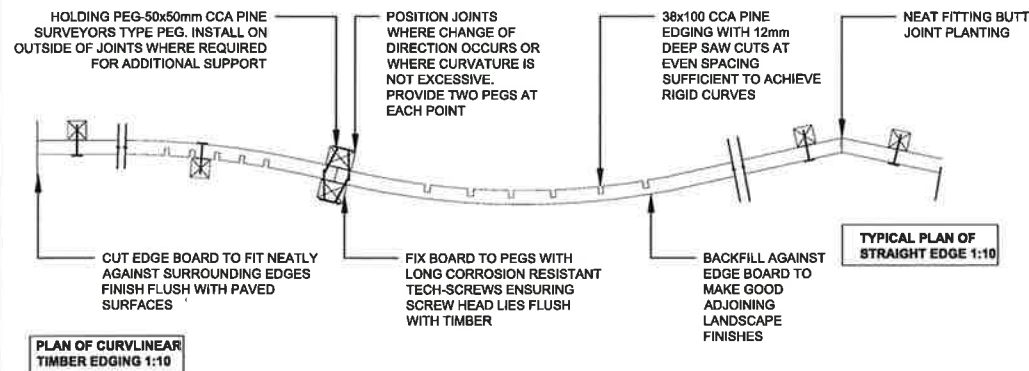

2 TREE PLANTING (75L)
TYPICAL SECTION 1:20

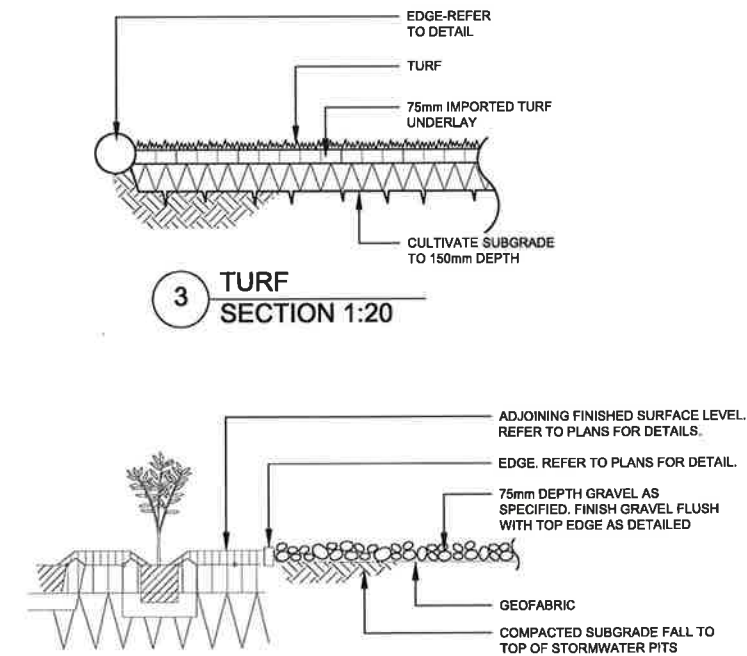


3 TURF
SECTION 1:20

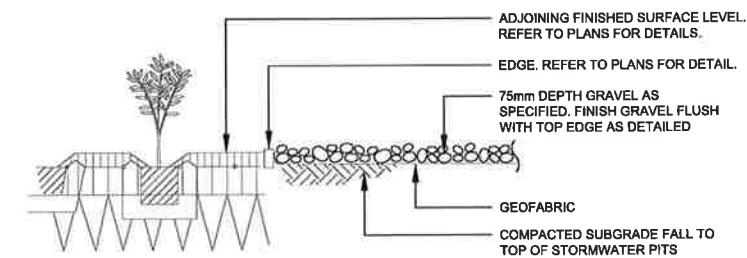


4 MULCH-GRAVEL
SECTION 1:20


PLAN OF CURVILINEAR
TIMBER EDGING 1:10

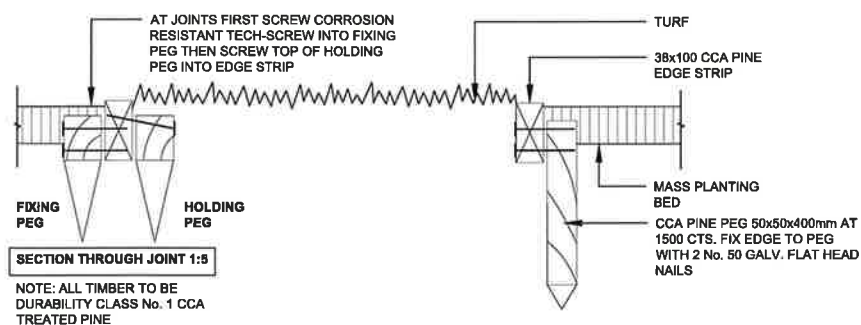

5 EDGE-TIMBER
TYPICAL DETAIL 1:10

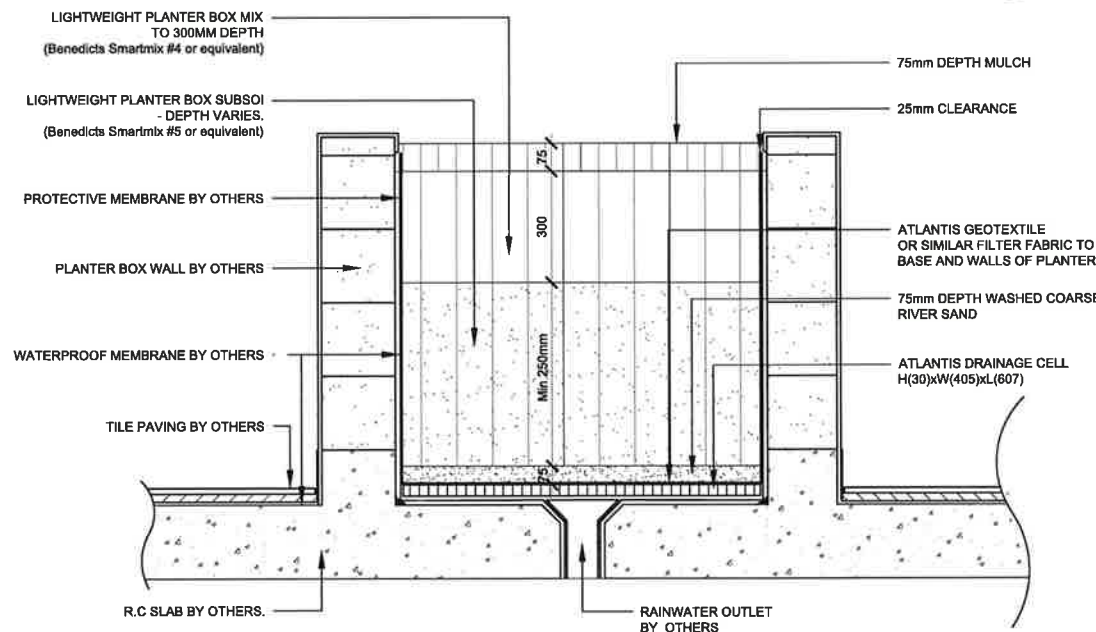

7 RAISED PLANTER BOX - option A
TYPICAL SECTION 1:10

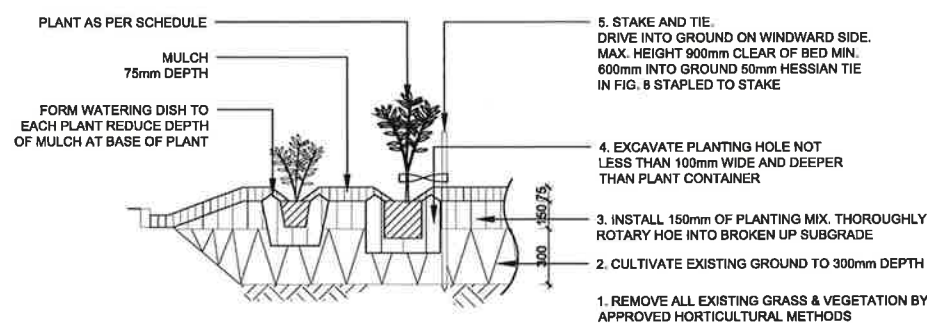

6 MASS PLANTING BED-NATURAL GROUND
TYPICAL SECTION 1:20

8 BOUNDARY BRICK FENCE
SECTION DETAIL 1:20

NOTES:
1. Figured dimensions shall be taken in preference to scaling.
2. The contractor shall check all dimensions on site before commencing work.

LEGEND:

REVISED DA SUBMISSION 30.06.2014
DA SUBMISSION 18.12.2013
ISSUE DESCRIPTION DATE

TaylorBrammer
TAYLOR BRAMMER LANDSCAPE ARCHITECTS PTY LTD
SYDNEY STUDIO
215 Oxford Street
Westmore, NSW, 2055
T 61 2 9367 6886
F 61 2 9367 6166
E info@taylorbrammer.com.au

PROJECT:
81 BEECROFT ROAD, BEECROFT

DRAWING TITLE:
LANDSCAPE DETAILS

CLIENT:
N & M CONSTRUCTIONS PTY LTD

SCALE: VARIOUS @ A1 CHECKED: DMT DRAWING NO. REVISION
DATE: 08.12.2013 JOB NO. 13-1428
DRAWN: BB DESIGNED: DMT LA05 B

Copyright of Taylor Brammer Landscape Architects Pty Ltd. All rights reserved.