


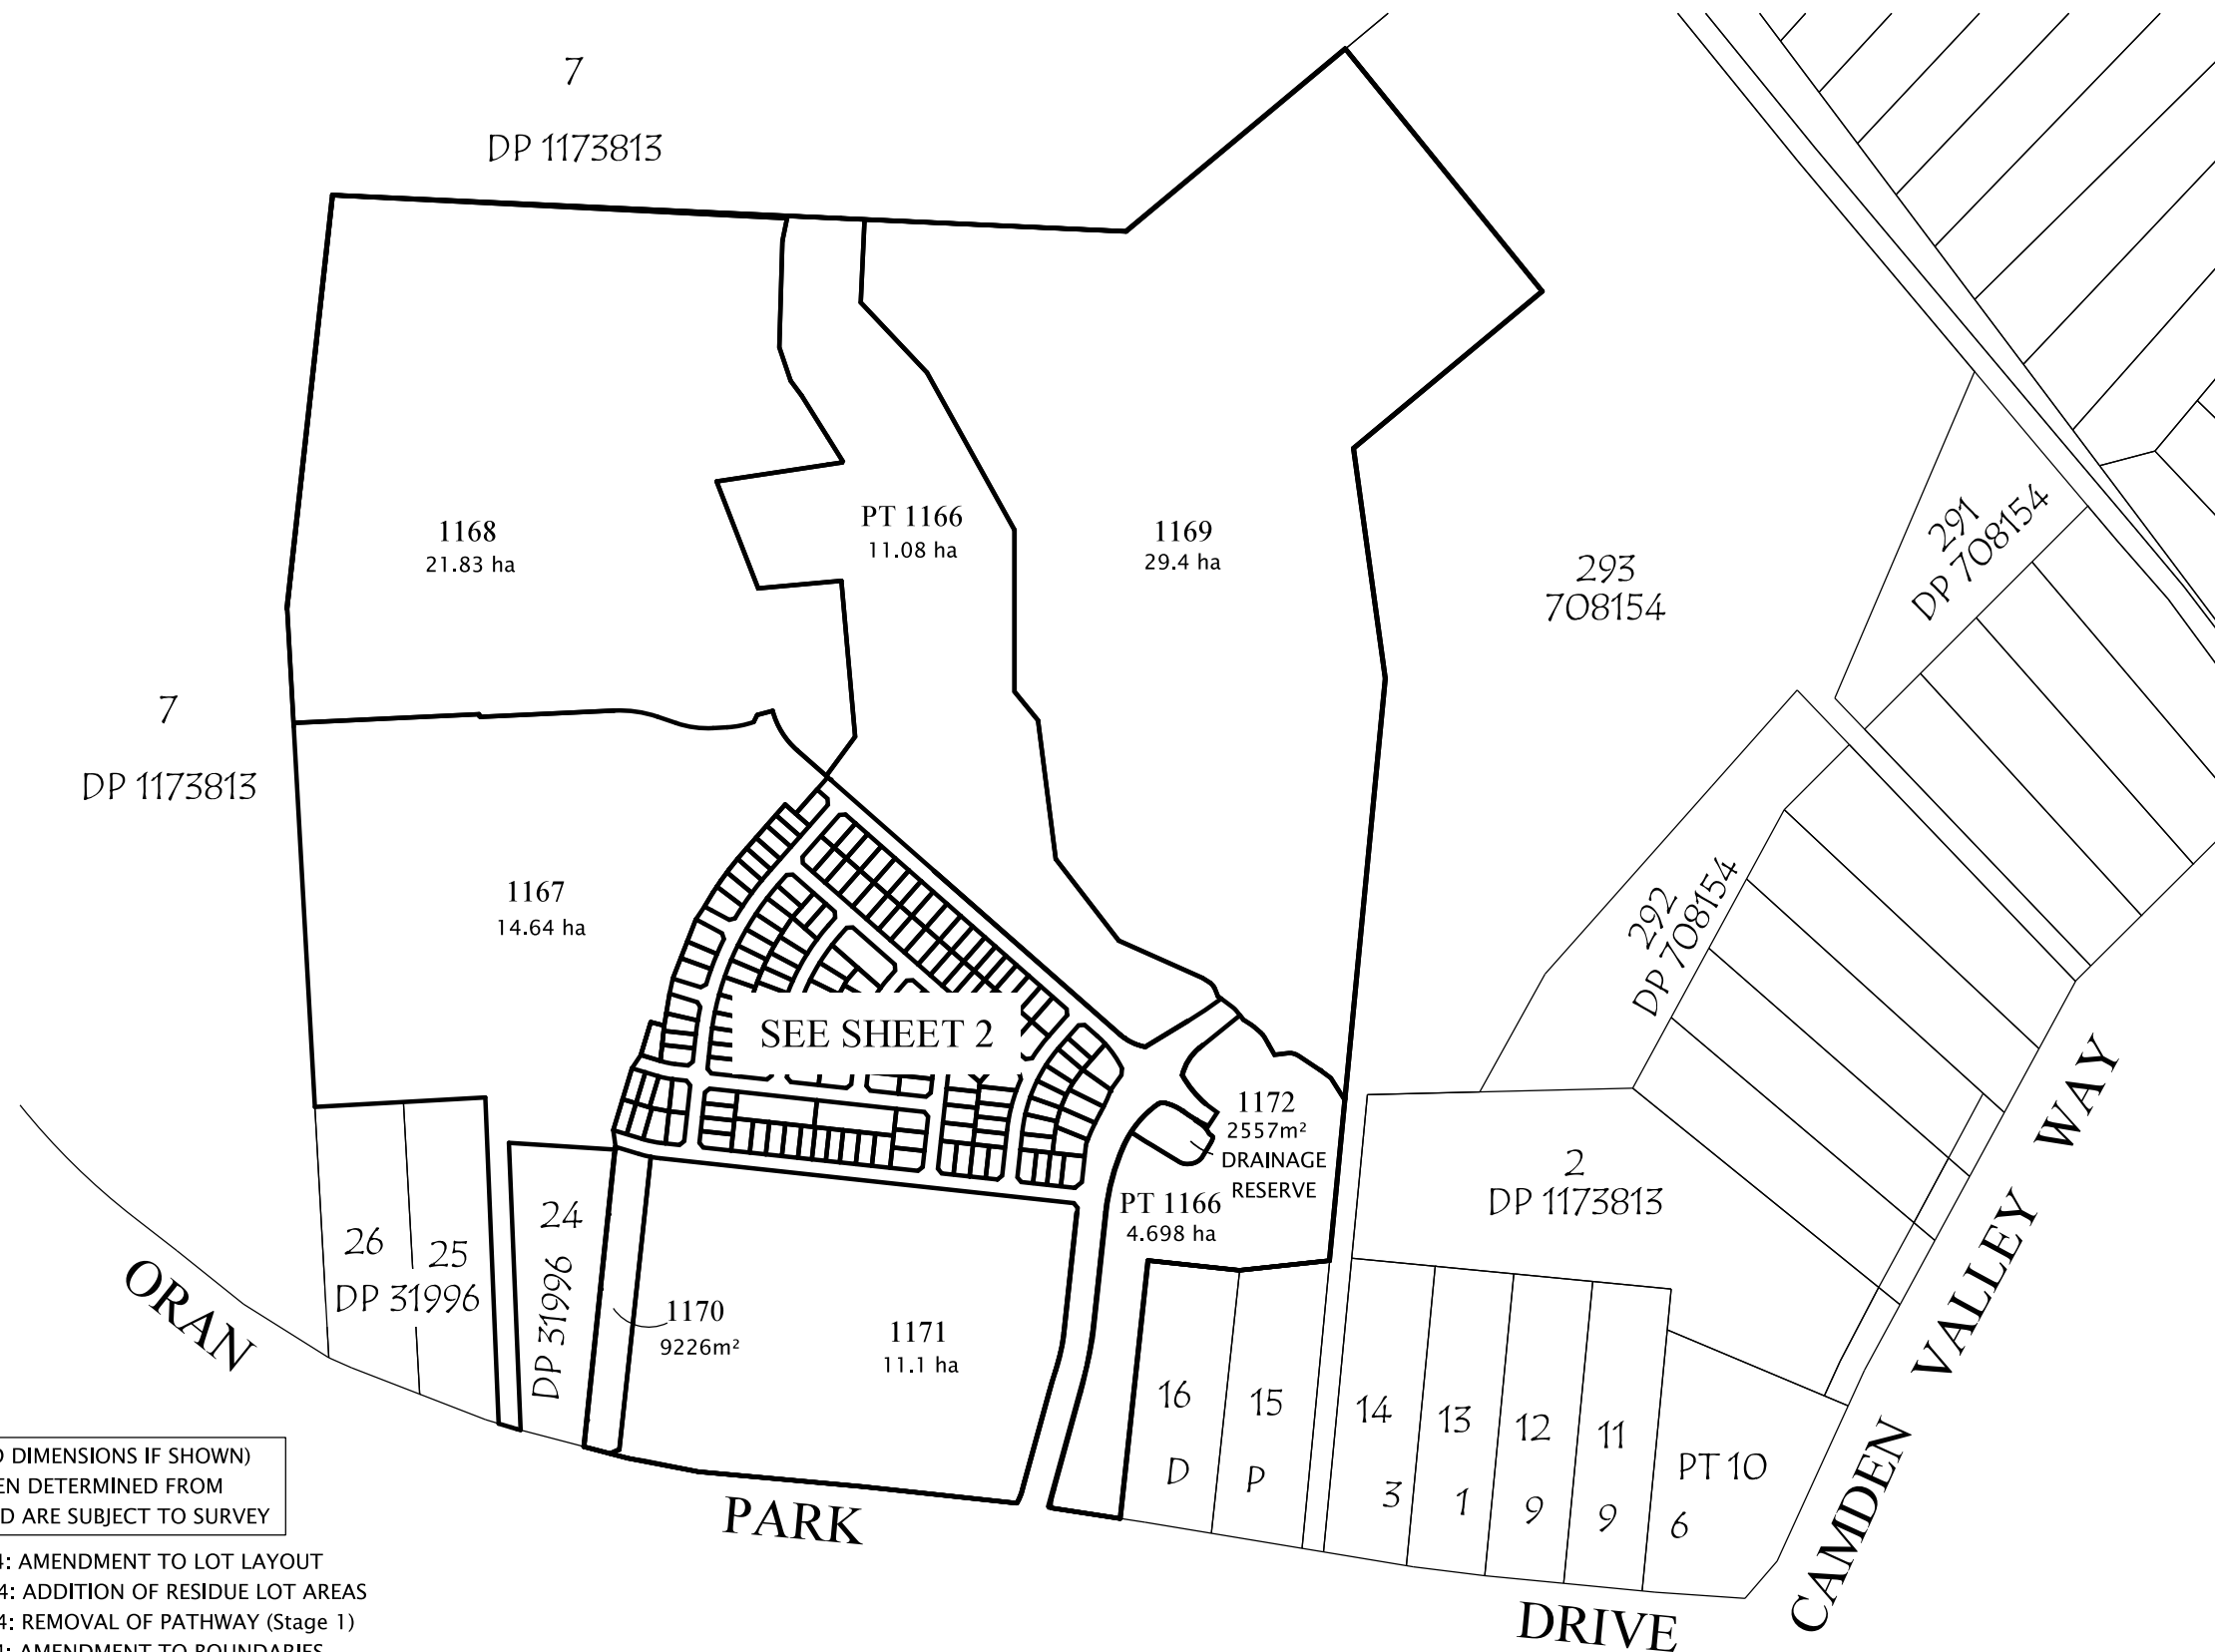


NOTE: AREAS (AND DIMENSIONS IF SHOWN)
HAVE BEEN DETERMINED FROM
CAD FILES AND ARE SUBJECT TO SURVEY

ISSUE E: 05-11-2014: AMENDMENT TO LOT LAYOUT
ISSUE D: 26-08-2014: ADDITION OF RESIDUE LOT AREAS
ISSUE C: 23-05-2014: REMOVAL OF PATHWAY (Stage 1)
ISSUE B: 19-05-2014: AMENDMENT TO BOUNDARIES
ISSUE A: 27-02-2014: ORIGINAL ISSUE

Client: HIXSON	Origin of Levels : N/A		John M. Daly & Associates PTY LTD A.B.N. 88051977989 Surveying Engineering Project Management Licensed Water Service Co ordinators 32 Iolanthe Street P.O. BOX 25 CAMPBELLTOWN N.S.W. 2560 PH. (02) 4625 5055 FAX (02) 4628 2013 email: admin@jmd.com.au	Project : PLAN OF SUBDIVISION OF LOT 201 DP 1182662, LOT 203 DP 1188135, LOT 17 DP 31996 AND LOT 27 DP 213330 CATHERINE PARK STAGE 1		Sheet 1 of 2 sheets Ref: 10200(1)STAGING
Date of Survey : N/A						
Ratio (A3) : NOT TO SCALE				Locality : CATHERINE FIELD/ORAN PARK		CAD Ref: DA Plans\10200STAGING.dgn
Datum : N/A	Approved : BC 26-08-2014			L.G.A. : CAMDEN		

The ratio shown on this plan relates to the original plan, produced by JMD only. Any photocopying or printing from digital files provided (particularly PDF files) may significantly alter the ratio of the plan.

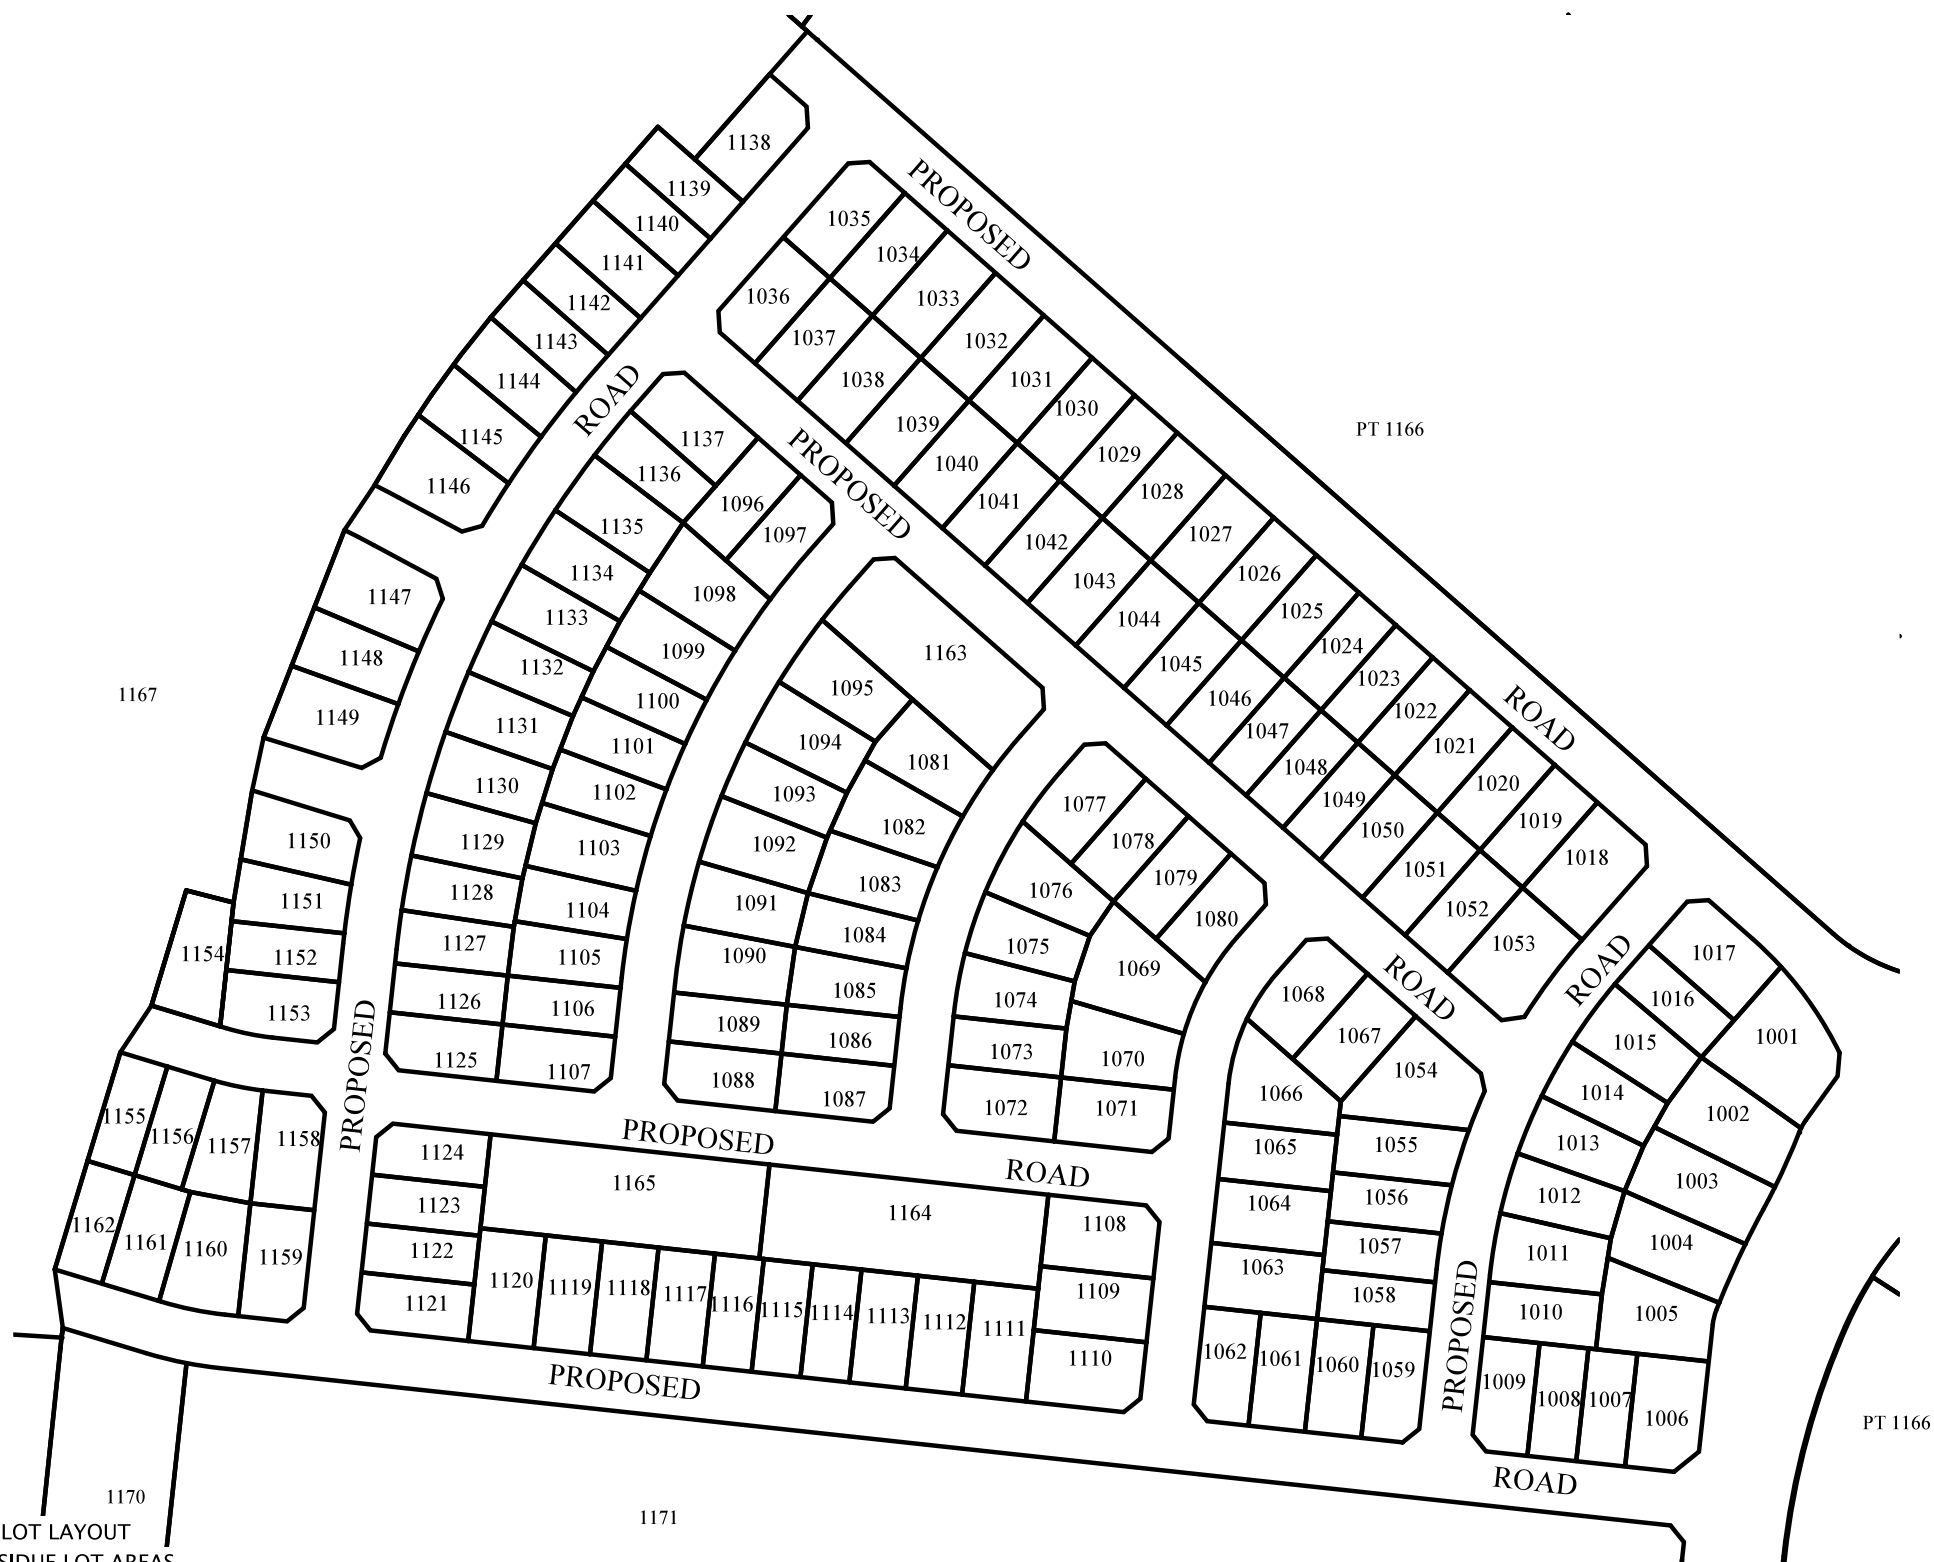

ISSUE E: 05-11-2014: AMENDMENT TO LOT LAYOUT
ISSUE D: 26-08-2014: ADDITION OF RESIDUE LOT AREAS
ISSUE C: 23-05-2014: REMOVAL OF PATHWAY (Stage 1)
ISSUE B: 19-05-2014: AMENDMENT TO BOUNDARIES
ISSUE A: 27-02-2014: ORIGINAL ISSUE

Client: HIXSON	Origin of Levels : N/A		John M. Daly & Associates PTY LTD A.B.N. 88051977989 Surveying Engineering Project Management Licensed Water Service Co ordinators 32 Iolanthe Street P.O. BOX 25 CAMPBELLTOWN N.S.W. 2560 PH. (02) 4625 5055 FAX (02) 4628 2013 email: admin@jmd.com.au	Project : PLAN OF SUBDIVISION OF LOTS 201 DP 1182662, 203 DP 1188135, 17 DP 31996 AND 27 DP 213330 CATHERINE PARK STAGE 1		Sheet 2 of 2 sheets
Date of Survey : N/A						Ref: 10200(1)STAGING
Ratio (A3) : 1:2000						
Datum : N/A	Approved : BC 26-08-2014			Locality : CATHERINE FIELD/ORAN PARK	L.G.A. : CAMDEN	CAD Ref: DA Plans\10200STAGING.dgn

The ratio shown on this plan relates to the original plan, produced by JMD only. Any photocopying or printing from digital files provided (particularly PDF files) may significantly alter the ratio of the plan.