



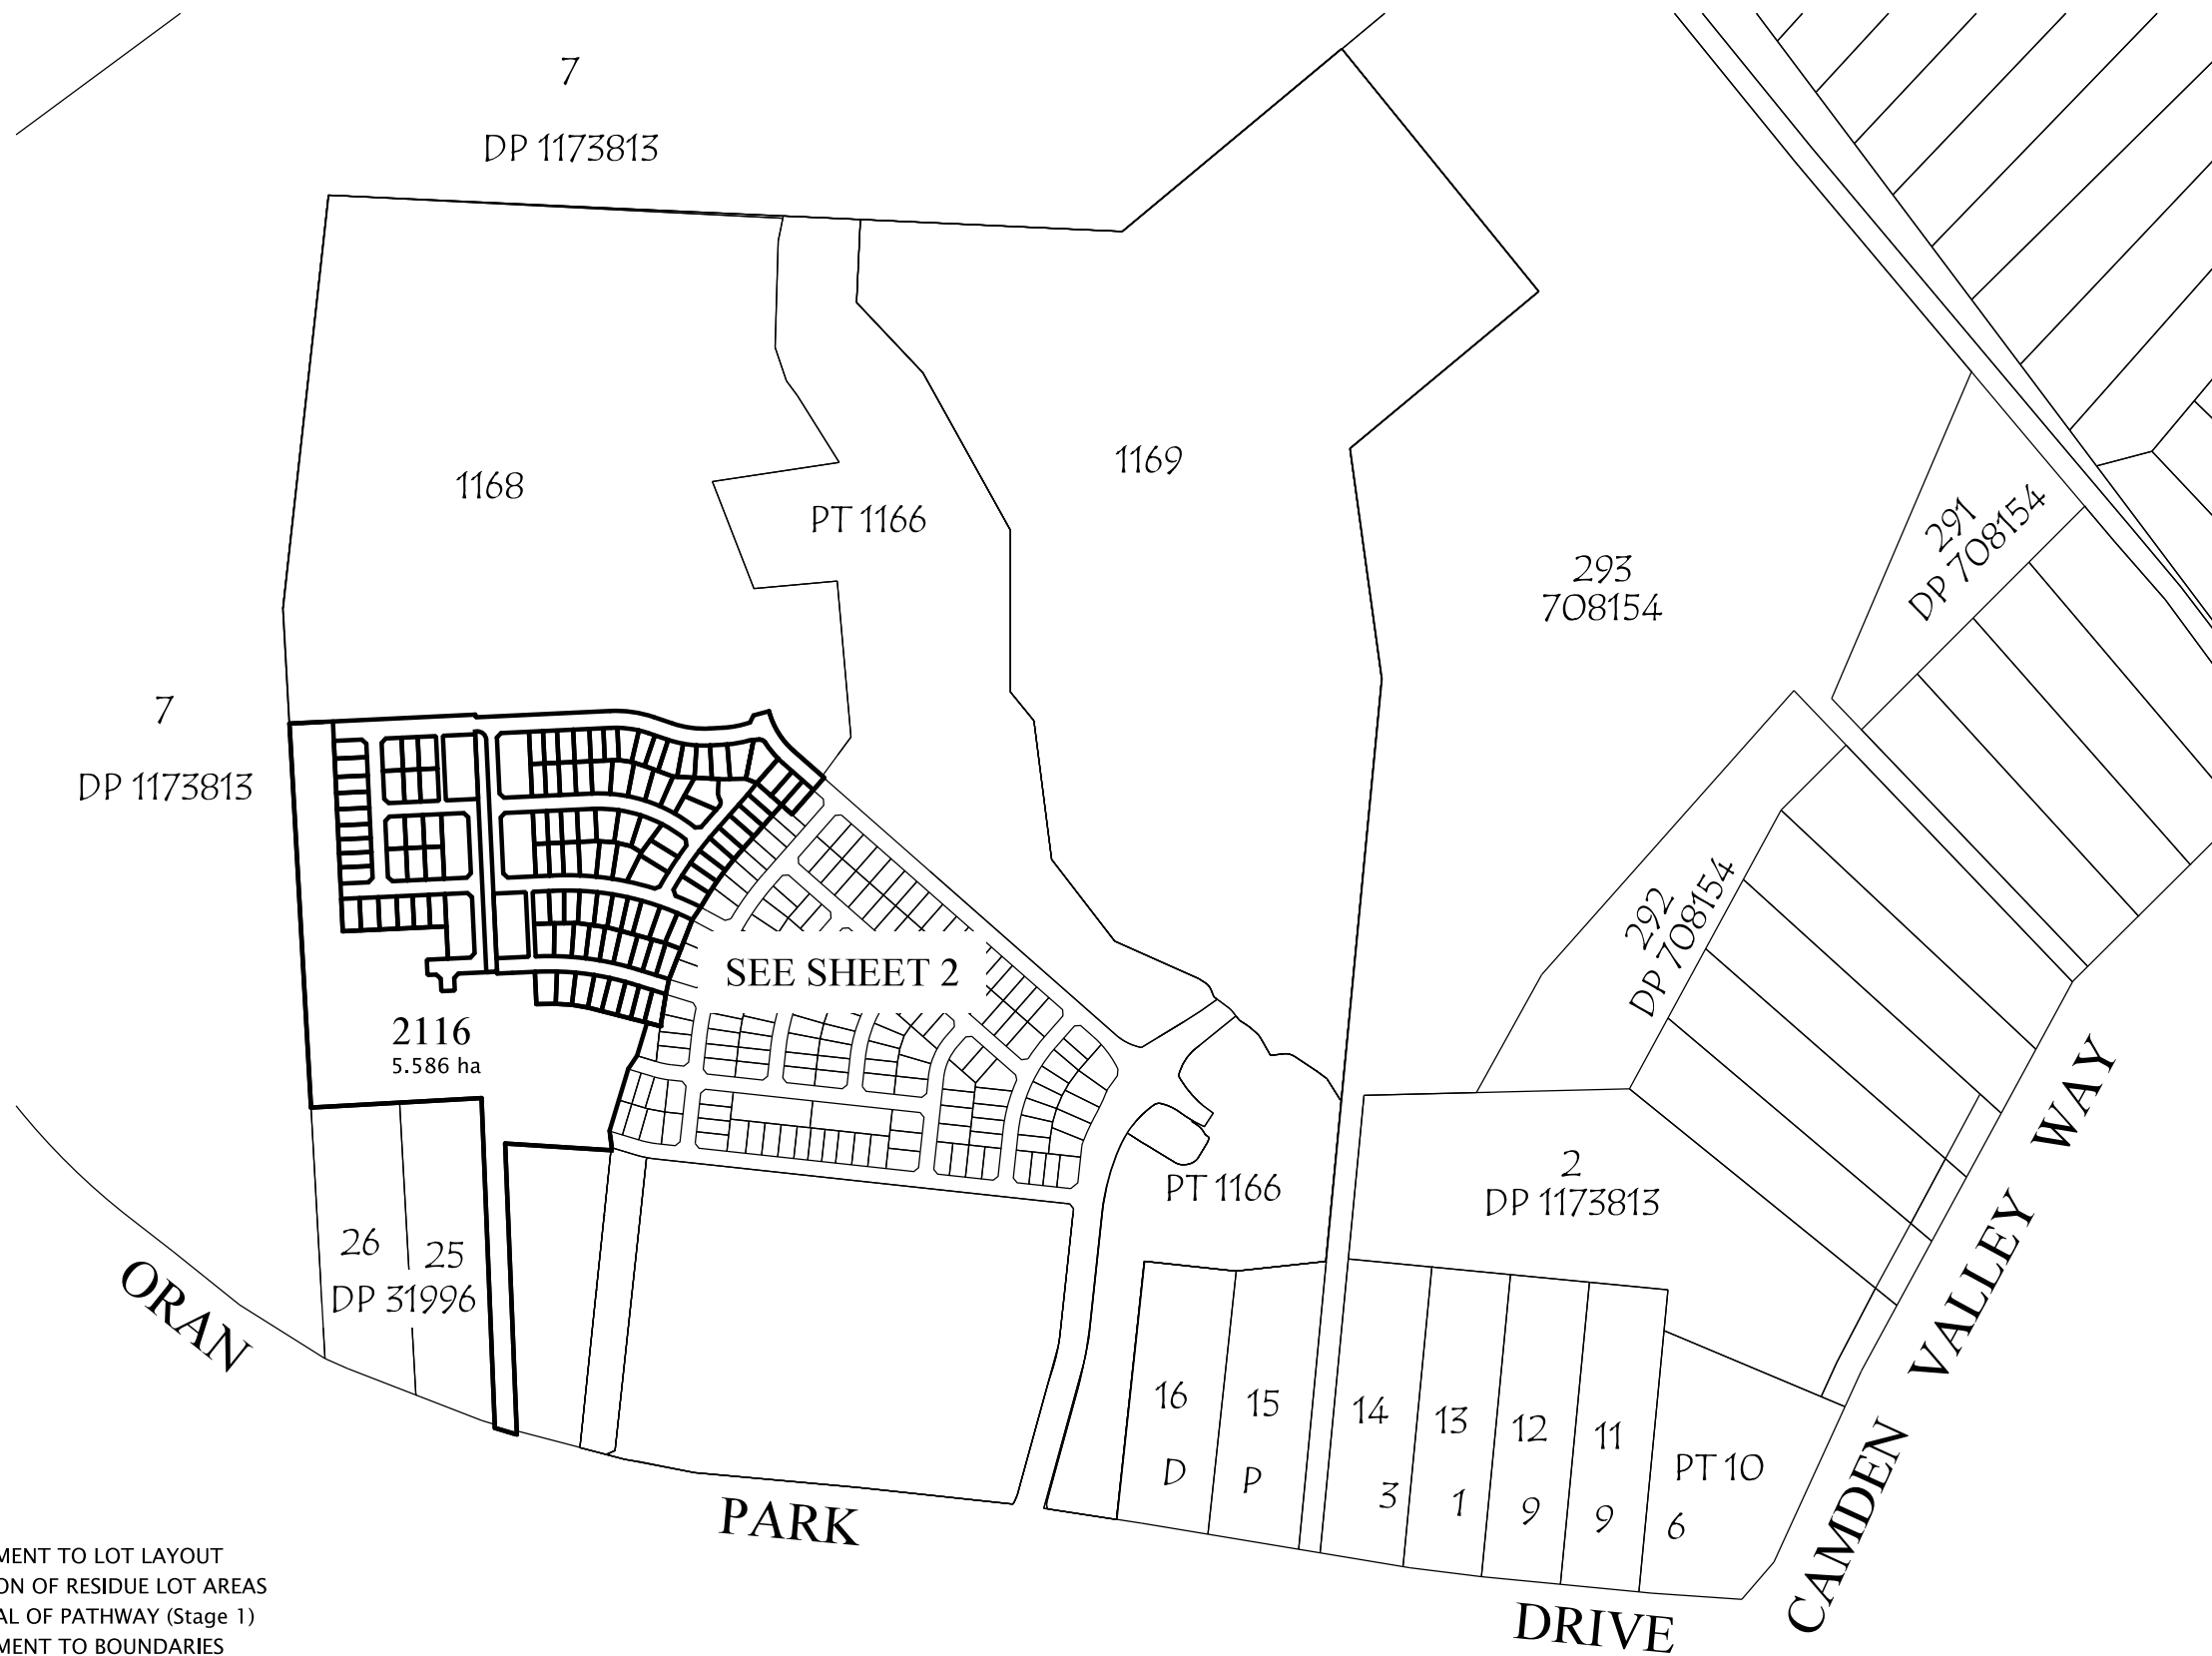

ISSUE E: 05-11-2014: AMENDMENT TO LOT LAYOUT  
ISSUE D: 26-08-2014: ADDITION OF RESIDUE LOT AREAS  
ISSUE C: 23-05-2014: REMOVAL OF PATHWAY (Stage 1)  
ISSUE B: 19-05-2014: AMENDMENT TO BOUNDARIES  
ISSUE A: 27-02-2014: ORIGINAL ISSUE

|                           |                           |  |   |   |                 |                                       |
|---------------------------|---------------------------|--|---|---|-----------------|---------------------------------------|
| Client: HIXSON            | Origin of Levels :<br>N/A |  | John M. Daly & Associates PTY LTD<br>A.B.N. 88051977989<br><br>Surveying<br>Engineering<br>Project Management<br>Licensed Water Service Co ordinators<br><br>32 Iolanthe Street<br>P.O. BOX 25<br>CAMPBELLTOWN N.S.W. 2560<br>PH. (02) 4625 5055<br>FAX (02) 4628 2013<br>email: admin@jmd.com.au | Project :<br><br>PLAN OF SUBDIVISION OF<br>LOT 1167 IN DP(unreg), CATHERINE PARK<br><b>STAGE 2</b> |                 | Sheet 1<br>of 2 sheets                |
| Date of Survey : N/A      |                           |  |   |   |                 | Ref:                                  |
| Ratio (A3) : NOT TO SCALE |                           |  |   |   |                 | 10200(2)STAGING                       |
| Datum : N/A               | Approved : BC 26-08-2014  |  |   | Locality : ORAN PARK                                                                               | L.G.A. : CAMDEN | CAD Ref:<br>DA Plans\10200STAGING.dgn |

The ratio shown on this plan relates to the original plan, produced by JMD only. Any photocopying or printing from digital files provided (particularly PDF files) may significantly alter the ratio of the plan.

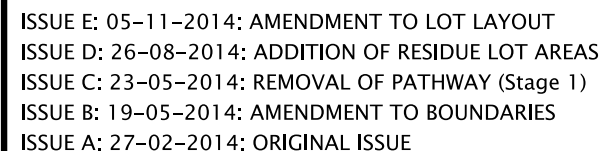

Ref:  
10200(2)STAGING

The ratio shown on this plan relates to the original plan, produced by JMD only. Any photocopying or printing from digital files provided (particularly PDF files) may significantly alter the ratio of the plan.