




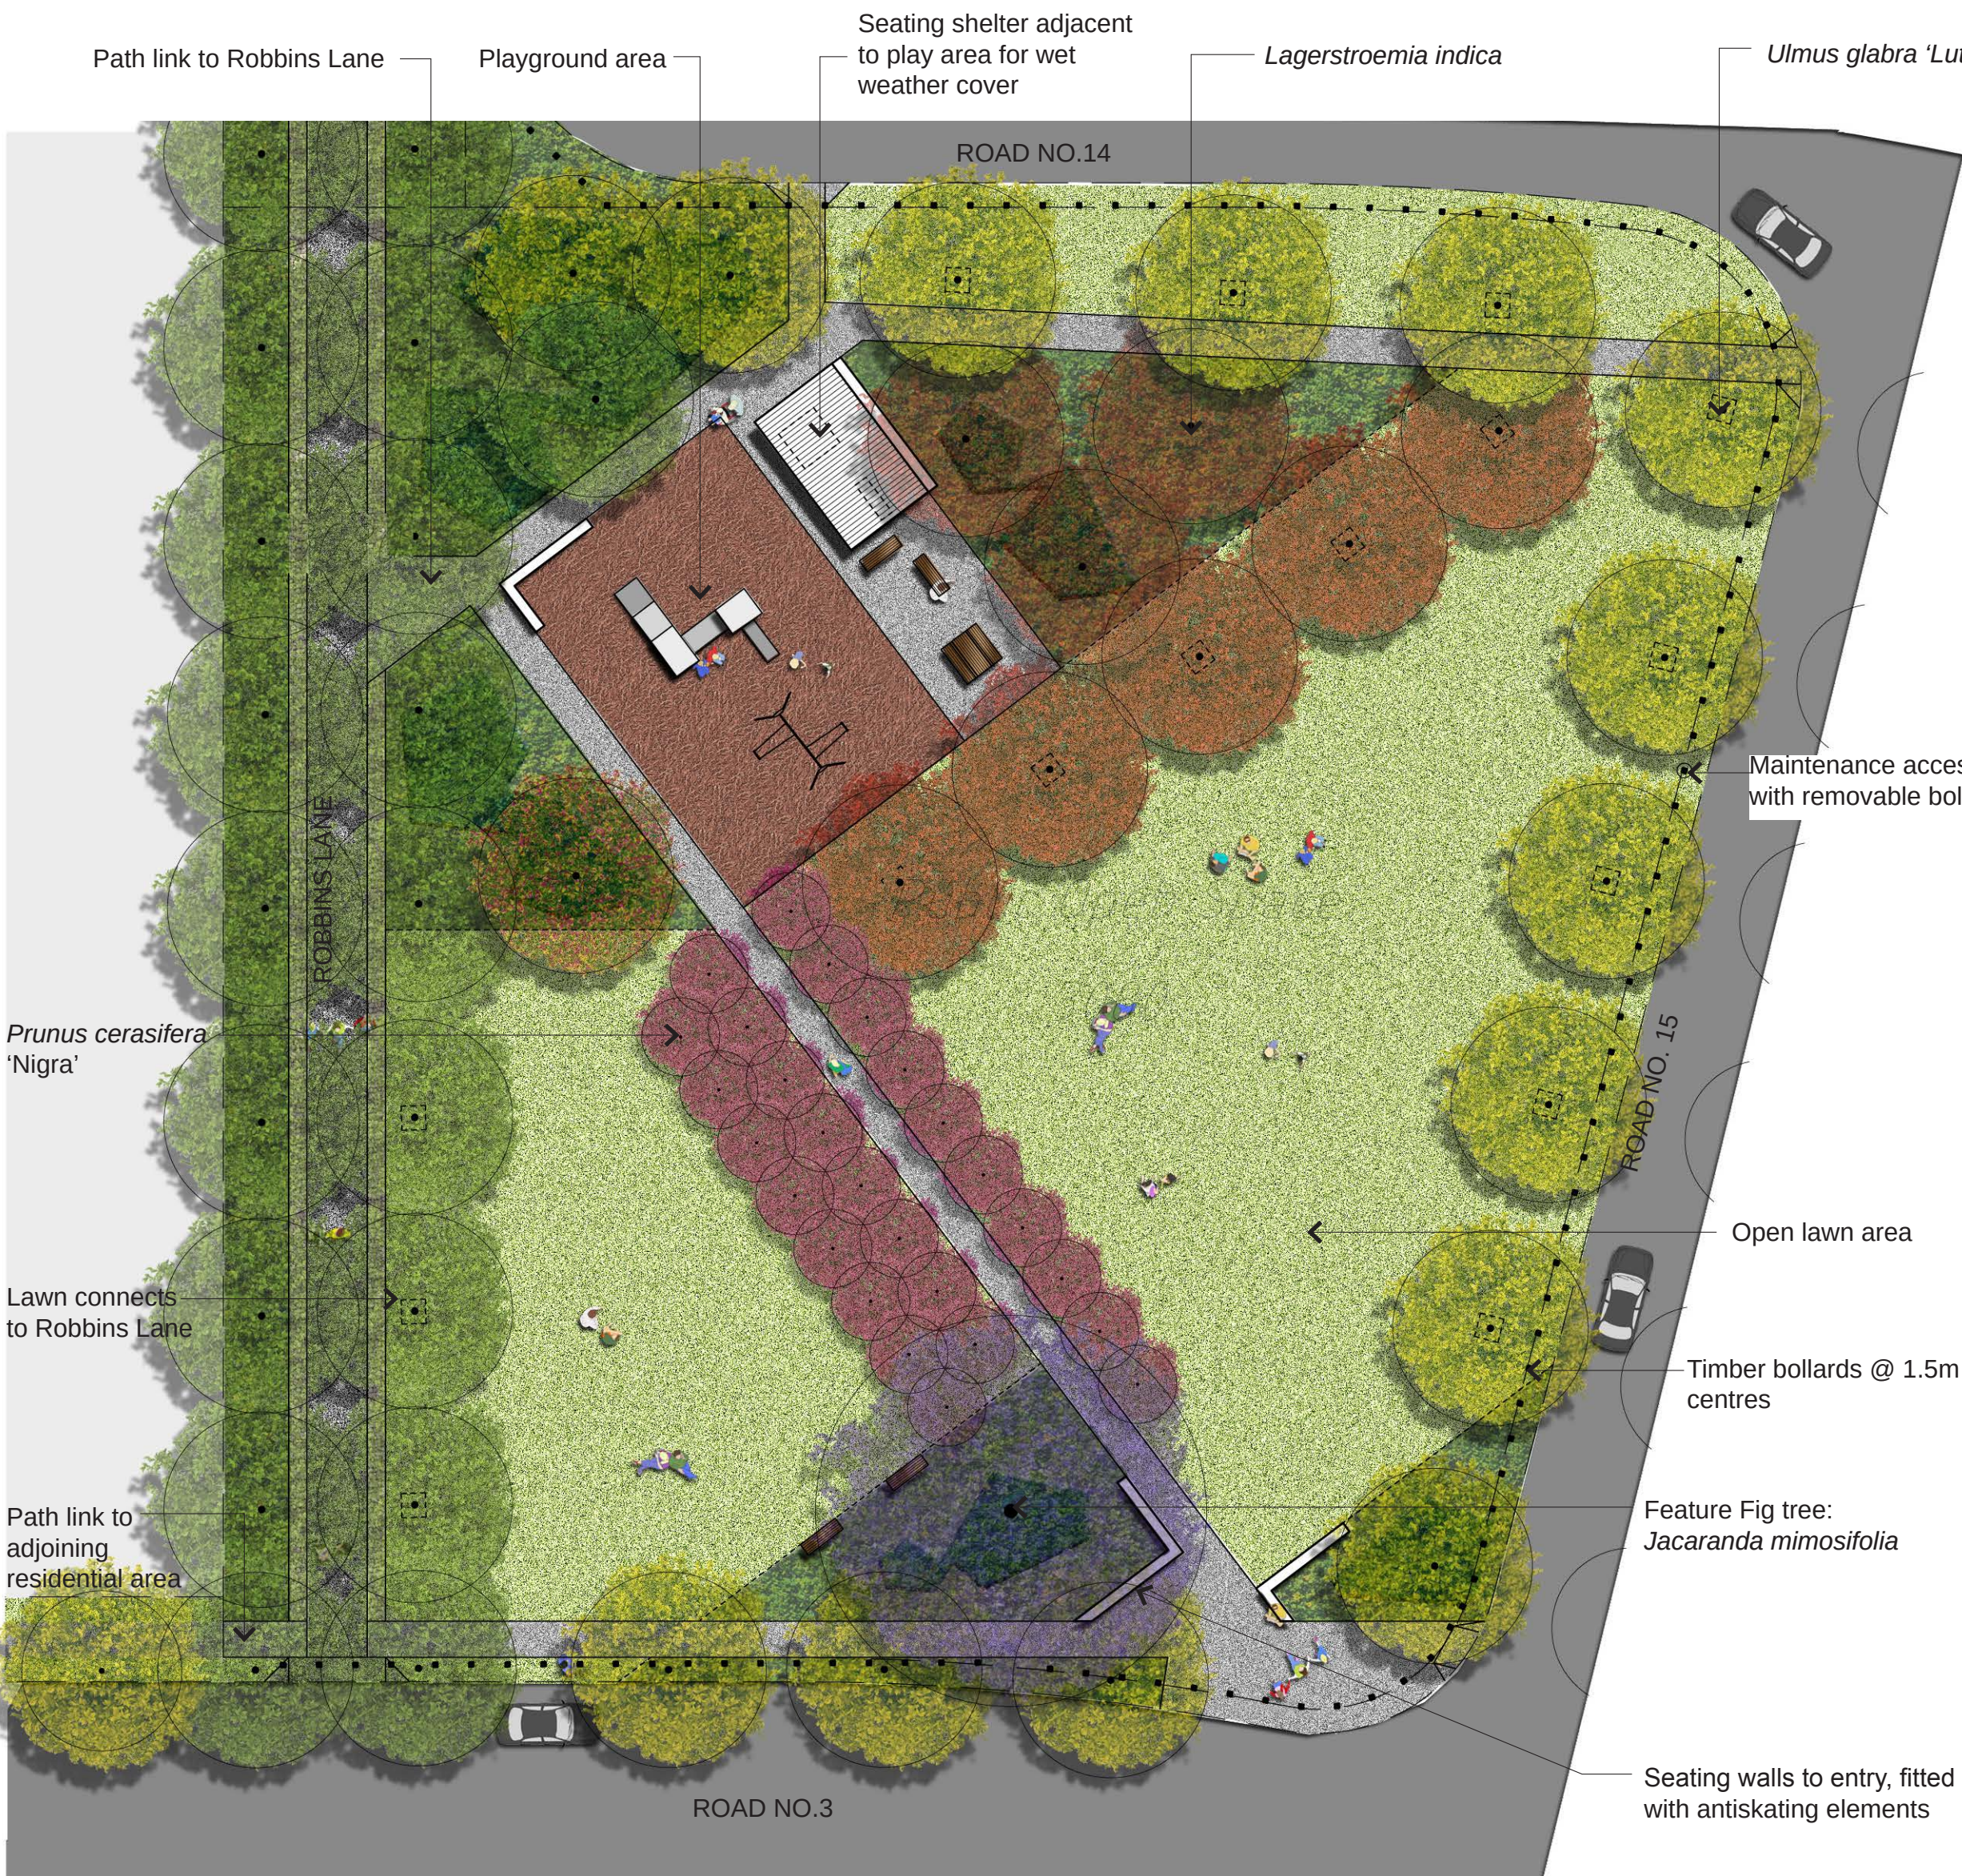

PLAN: ROBBINS LANE SCALE 1:250

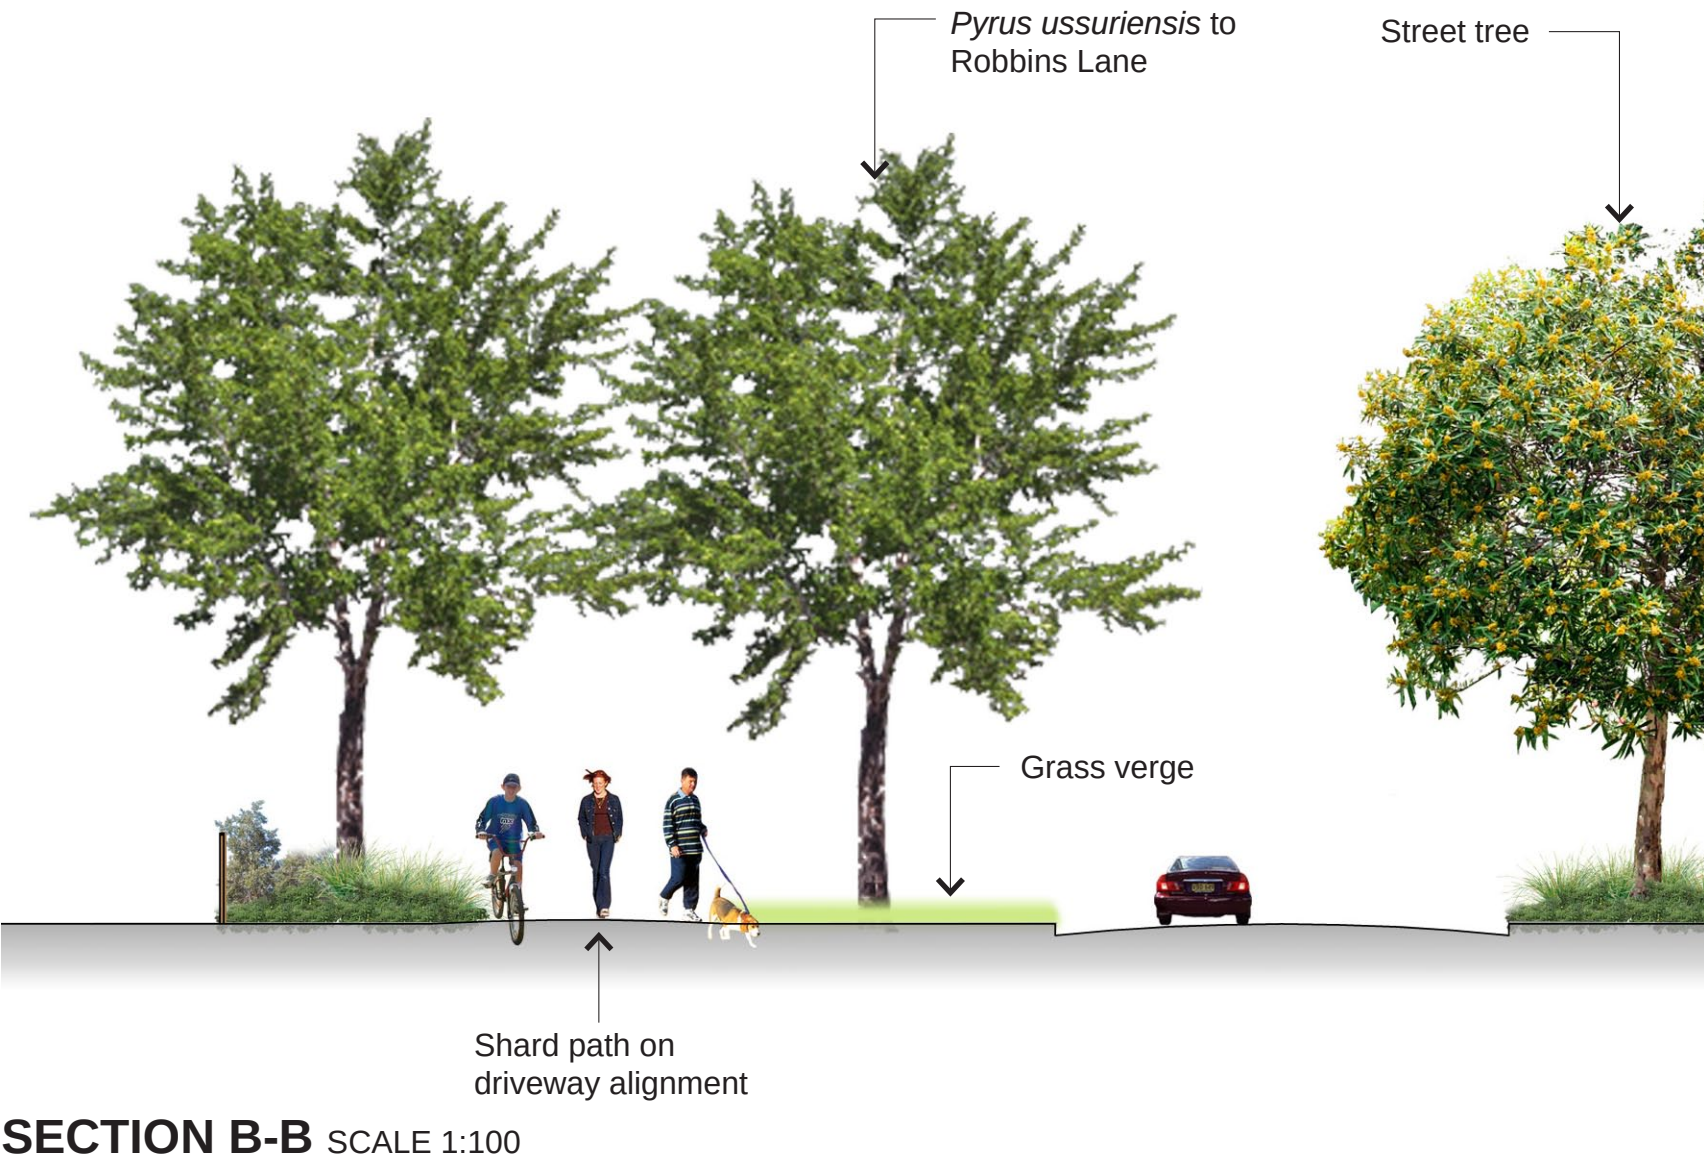

PLAN: LOCAL PARK & PLAYGROUND SCALE 1:250

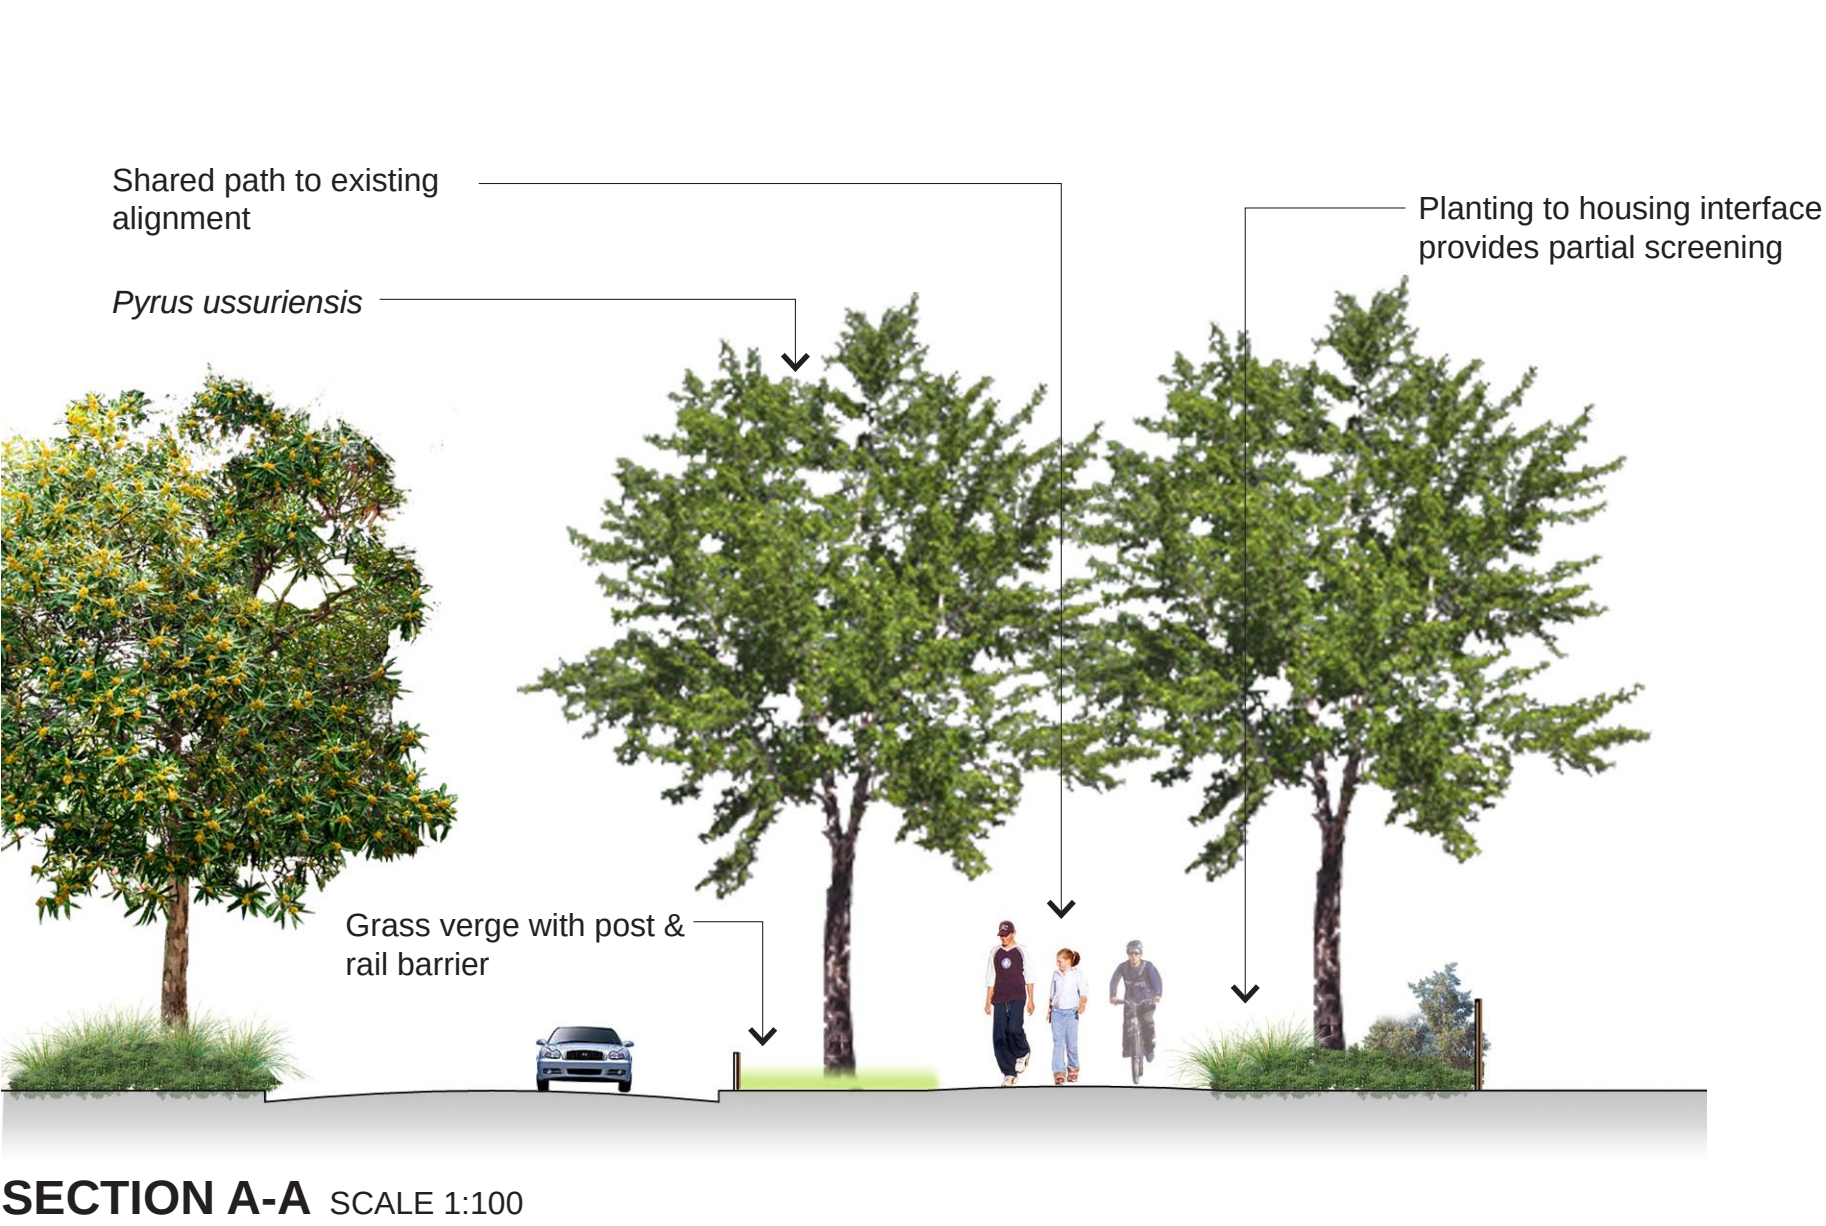

CHARACTER




PLANT SELECTION



INDICATIVE PLANT SCHEDULE

BOTANICAL NAME	COMMON NAME	POT SIZE	MATURE Ht.
ROBBINS LANE			
Corymbia citriodora	Lemon Scented Gum	100L	30m
Corymbia maculata	Spotted Gum	100L	30m
LARGE PARK TREES			
Jacaranda mimosifolia	Jacaranda	400L	10m
Magnolia grandiflora	Bull Bay	100L	20m
Pyrus calleryana 'Capital'	Capital Pear	100L	11m
Pyrus ussuriensis	Manchurian Pear	100L	10m
Quercus palustris	Pin Oak	100L	15m
Ulmus glabra 'Lutescens'	Golden Elm	100L	15m
SMALL TREES			
Elaeocarpus reticulatus 'Prima-Donna'	Pink Flowering Blueberry Ash	75L	10m
Lagerstroemia indica	Crepe Myrtle	75L	7m
Magnolia soulangeana	Magnolia Pink	75L	5m
Prunus cerasifera	Cherry Tree	75L	5-7m
Prunus cerasifera 'Nigra'	Cherry Tree	75L	5m
Prunus cerasifera 'Pissardii'	Cherry Tree	75L	5-7m
SHRUBS & ACCENTS			
Agave attenuata	Century Plant	25L	1.2m
Callistemon sp.	Bottlebrush	5L	2m
Camellia sasanqua	Camellia	25L	3m
Ceanothus arboreus 'Buckwoodii'	California lilac	25L	1.5m
Convolvulus cneorum	Silverbush	5L	0.5m
Doryanthes excelsa	Gynea Lily	25L	2m
Escallonia macrantha	Common Escallonia	5L	3m
Gardenia augusta 'Florida'	Gardenia 'Florida'	25L	1.2m
Loropetalum 'China Pink'	Fringe Flower	5L	2m
Murraya paniculata	Sweet-scented Jessamine	25L	3m
Phormium 'Bronze Baby'	Dwarf Flax	150mm	0.7m
Phormium tenax 'Atropurpureum'	Purple Flax	25L	2m
Rhaphiolepis 'Snow Maiden'	Indian Hawthorne		2m
Rhaphiolepis 'Springtime'	Indian Hawthorne	5L	1m
Strelitzia reginae	Bird-of-Paradise	25L	1.2m
Viburnum odoratissimum	Sweet Viburnum	25L	3m
Viburnum suspensum	Viburnum	25L	3m
GROUNDCOVERS & CLIMBERS			
Agapanthus orientalis 'Dwarf White'	Dwarf Agapanthus (White)	5L	0.5m
Anigozanthos 'Bush Gem' hybrids	Kangaroo Paw Hybrids	5L	0.6-1.2m
Baeckea virgata 'Dwarf'	Dwarf Baeckea	5L	0.3m
Bergenia cordifolia 'Purpurea'	Elephant Ears	5L	0.5m
Dianella caerulea	Flax Lily	150mm	0.5m
Dianella 'Silver Streak'		150mm	0.5m
Gardenia augusta 'Radicans'	Dwarf Gardenia	5L	0.4m
Gazania hybrids	Gazania	150mm	0.25m
Hibbertia scandens	Climbing Guinea Flower	5L	-
Liriope muscari	Lily Turf	150mm	0.3m
Liriope muscari 'Evergreen Giant'	Giant Lily Turf	150mm	0.5m
Lomandra longifolia 'Katrinus'	Mat-rush 'Katrinus'	150mm	1m
Lomandra 'Tanika'	Mat-rush 'Tanika'	150mm	1m
Ophiopogon japonicus	Mondo grass	150mm	0.2m
Pandorea pandorana 'Snowbells'	White Flowering Wonga Vine	5L	1.5m
Rosa 'Carpet Rose'	Carpet Rose (Pink)	5L	0.5m
Trachelospermum asiaticum	Japanese Star Jasmine	5L	-

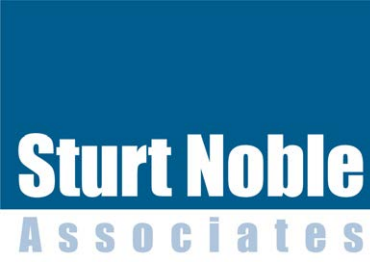

Suite 91, L5, 330 Wattle St
Ultimo NSW 2007
T. 02 9211 3744
W. www.sturt-noble.com.au
landscape architecture
environmental & urban design

PROJECT
CATHERINE PARK - STAGE 1, 2 & 3

CLIENT
HIXSON PTY LTD

DRAWING
LOCAL PARK & ROBBINS LANE

DRAWING NO.
DA-1305-02

ISSUE
H

DATE
12.05.2014

Scale
0 2.5 12.5m
1:250@A1
0 1 5m
1:100@A1

ACN: 164 246 514
ABN: 99 164 246 514

THIS DRAWING SHOULD BE READ IN CONJUNCTION WITH ALL RELEVANT CONTRACTS, SPECIFICATIONS, REPORTS AND DRAWINGS. COPYRIGHT OF THIS DRAWING IS VESTED IN STURT NOBLE ASSOCIATES PTY LTD.