




PLAN: POCKET PARK SCALE 1:250



PLAN: OLD ENTRY DRIVE SCALE 1:250

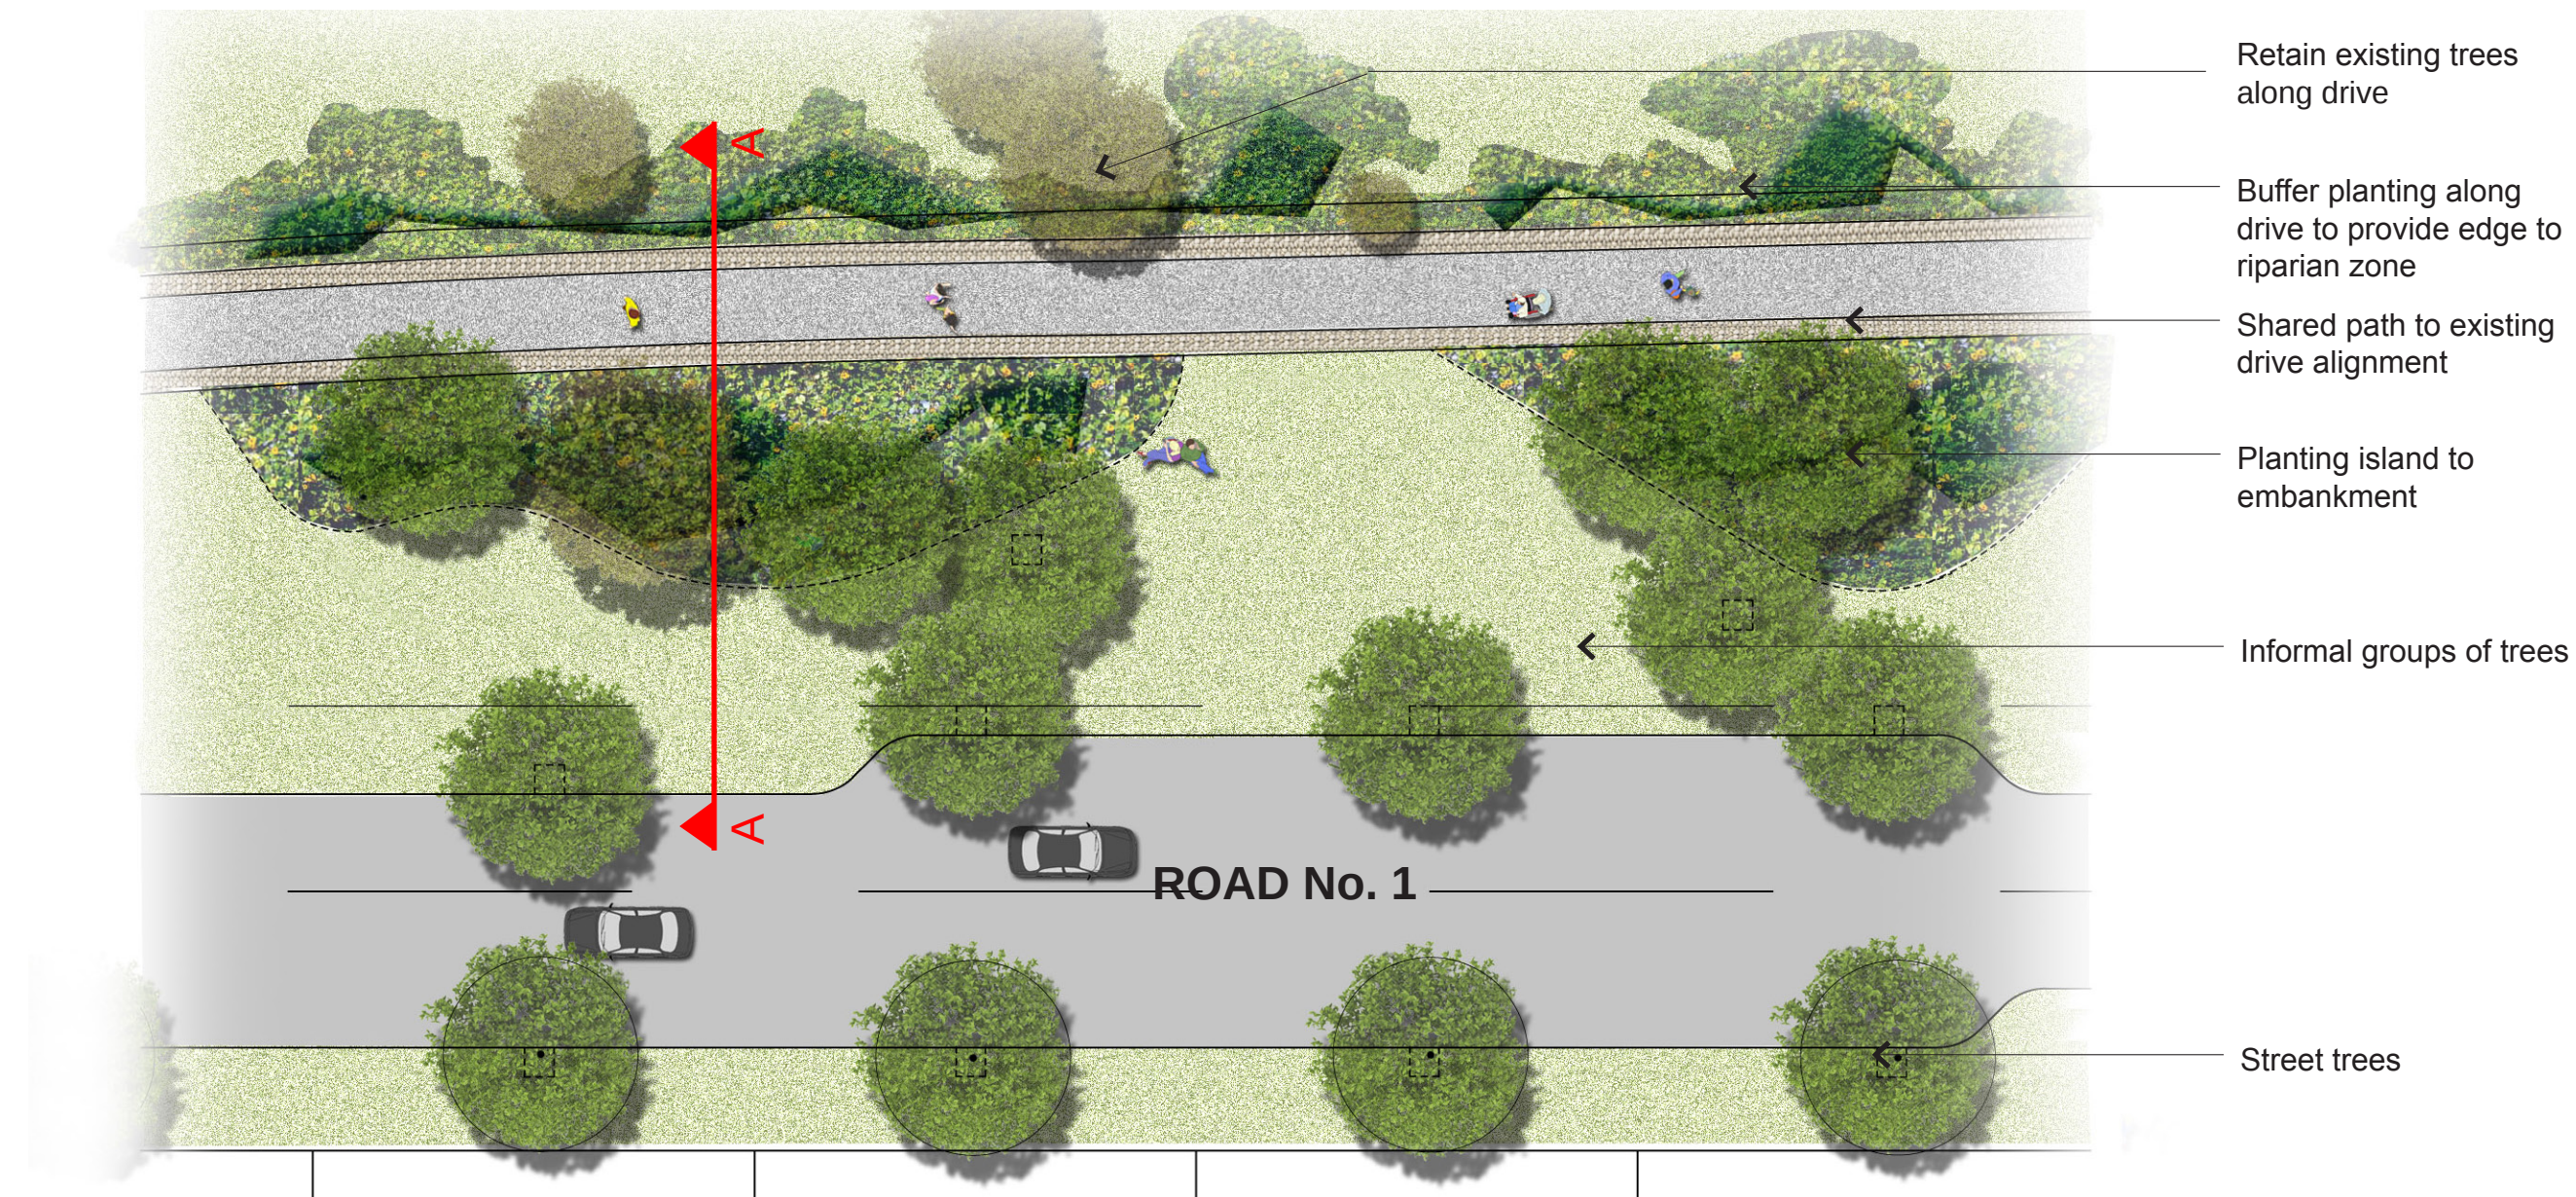

SECTION A-A SCALE 1:100

LEGEND

- Boundary
- Existing Trees
- Proposed Trees
- Garden Bed
- Screen planting to boundary fences
- Lawn
- Concrete Paving
- Asphalt Footpath with Deco granite paving Both sides


INDICATIVE PLANT SCHEDULE

BOTANICAL NAME	COMMON NAME	POT SIZE	MATURE HT.
TREES			
<i>Angophora floribunda</i>	Rough - Barked Apple	75L	12-18m
<i>Corymbia maculata</i>	Spotted Gum	100L	30m
<i>Elaeocarpus reticulatus</i> 'Prima-Donna'	Pink Flowering Blueberry Ash	75L	10m
<i>Lagerstroemia indica</i>	Crepe Myrtle	75L	7m
<i>Magnolia grandiflora</i>	Bull Bay	100L	20m
<i>Melaleuca</i> 'Snow in Summer'	Paperbark	75L	8m
<i>Pyrus calleryana</i> 'Aristocrat'	Aristocrat Pear	100L	11m
EXOTIC SHRUBS & GROUNDCOVERS			
<i>Agapanthus orientalis</i> 'Dwarf White'	Dwarf Agapanthus (White)	5L	0.5m
<i>Agave attenuata</i>	Century Plant	25L	1.2m
<i>Convolvulus cneorum</i>	Silverbush	5L	0.5m
<i>Escallonia macrantha</i>	Common Escallonia	5L	3m
<i>Gazania hybrids</i>	Gazania	150mm	0.25m
<i>Liriope muscari</i>	Lily Turf	150mm	0.3m
<i>Liriope muscari</i> 'Evergreen Giant'	Giant Lily Turf	150mm	0.5m
<i>Loropetalum</i> 'China Pink'	Fringe Flower	5L	2m
<i>Murraya paniculata</i>	Sweet-scented Jessamine	25L	3m
<i>Phormium tenax</i> 'Atropurpureum'	Purple Flax	25L	2m
<i>Raphiolepis</i> 'Springtime'	Indian Hawthorne	5L	1m
<i>Rosa</i> 'Carpet Rose'	Carpet Rose (Pink)	5L	0.5m
<i>Trachelospermum jasminoides</i>	Chinese Star Jasmine	5L	-
<i>Viburnum odoratissimum</i>	Sweet Viburnum	25L	3m
<i>Viburnum suspensum</i>	Viburnum	25L	3m

BOTANICAL NAME	COMMON NAME	POT SIZE	MATURE HT.
NATIVE SHRUBS & GROUNDCOVERS			
<i>Anigozanthos</i> 'Bush Gem' hybrids	Kangaroo Paw Hybrids	5L	0.6-1.2m
<i>Austromyrtus</i> 'Blushing Beauty'	Native Myrtle 'Blushing Beauty'	5L	2m
<i>Baeckea virgata</i> 'Dwarf'	Dwarf Baeckea	5L	0.3m
<i>Banksia robur</i>	Swamp Banksia	5L	2m
<i>Callistemon</i> sp.	Bottlebrush	5L	2m
<i>Correa alba</i>	White Correa	5L	2m
<i>Correa</i> 'Dusky Bells'	Dusky Bells	150mm	0.6m
<i>Dianella</i> 'Silver Streak'	Silver Streak	150mm	0.5m
<i>Dianella caerulea</i>	Flax Lily	150mm	0.5m
<i>Doryanthes excelsa</i>	Gynea Lily	25L	2m
<i>Grevillea</i> 'Superb'	Superb Grevillea	5L	1.5m
<i>Hardenbergia violacea</i>	Purple Coral Pea		
<i>Hibbertia scandens</i>	Climbing Guinea Flower	5L	-
<i>Lomandra longifolia</i> 'Katrinus'	Mat-rush 'Katrinus'	150mm	1m
<i>Lomandra</i> 'Tanika'	Mat-rush 'Tanika'	150mm	1m
<i>Pandorea pandorana</i> 'Snowbells'	White Flowering Wonga Vine	5L	1.5m
<i>Syzygium australe</i> 'Aussie Southern'	Dwarf Lilly Pilly	5L	3-4m
<i>Syzygium</i> 'Cascade'	Cascade Lilly Pilly	25L	2-3m
<i>Syzygium paniculatum</i> 'Dwarf'	Dwarf Scrub Cherry	25L	3m
<i>Westringia fruticosa</i>	Coastal rosemary	5L	2m

PLANT SELECTION



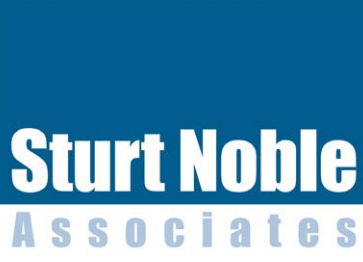

Suite 91, L5, 330 Wattle St
Ultimo NSW 2007
T. 02 9211 3744
W. www.sturt noble.com.au
landscape architecture
environmental & urban design

PROJECT
CATHERINE PARK - STAGE 1, 2 & 3


CLIENT
HIXXSON PTY LTD

DRAWING
POCKET PARK & OLD ENTRY DRIVE

DRAWING NO.
DA-1305-03

ISSUE
D

DATE
27.02.2014

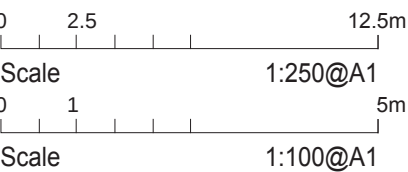

ACN: 364 246 514 ABN: 99 364 246 514
THIS DRAWING SHOULD BE READ IN CONJUNCTION WITH ALL RELEVANT CONTRACTS, SPECIFICATIONS, REPORTS AND DRAWINGS. COPYRIGHT OF THIS DRAWINGS IS VESTED IN STURT NOBLE ASSOCIATES PTY LTD.