


LINEMARKING LEGEND						
LINE TYPE	USE	DIMENSIONS (m) (FOR DIMENSIONS SHOWN * SEE MARKER SPACING COLUMN.)	COLOUR	RAISED MARKER TYPE	MARKER SPACING (m)	
					NORMAL SPACING (A)	ALTERNATIVE SPACING (B)
LANE LINES						
L1	LANE LINE ON MULTI LANE ROAD		WHITE	W	24	12
CONTINUITY LINES						
C1	DEFINES EDGE OF THROUGH CARRIAGEWAY ADJACENT TO TURNING LANE, FREEWAY RAMP, BUS BAY AND START OR FINISH OF AUXILIARY LANE		WHITE	W	8	8
TURN LINES						
T1	DEFINES TURNING PATHS AT COMPLEX INTERSECTIONS.		-	NOT REQUIRED	-	-
STOP LINES						
TF	STOP LINE		WHITE	NOT REQUIRED	-	-
PCW	PEDESTRIAN CROSS WALK LINES		WHITE	NOT REQUIRED	-	-


SERVICES LEGEND	
	TELSTRA
	UNDERGROUND ELECTRICITY
	OVERHEAD POWERLINES
	GAS
	OPTUS
	WATER

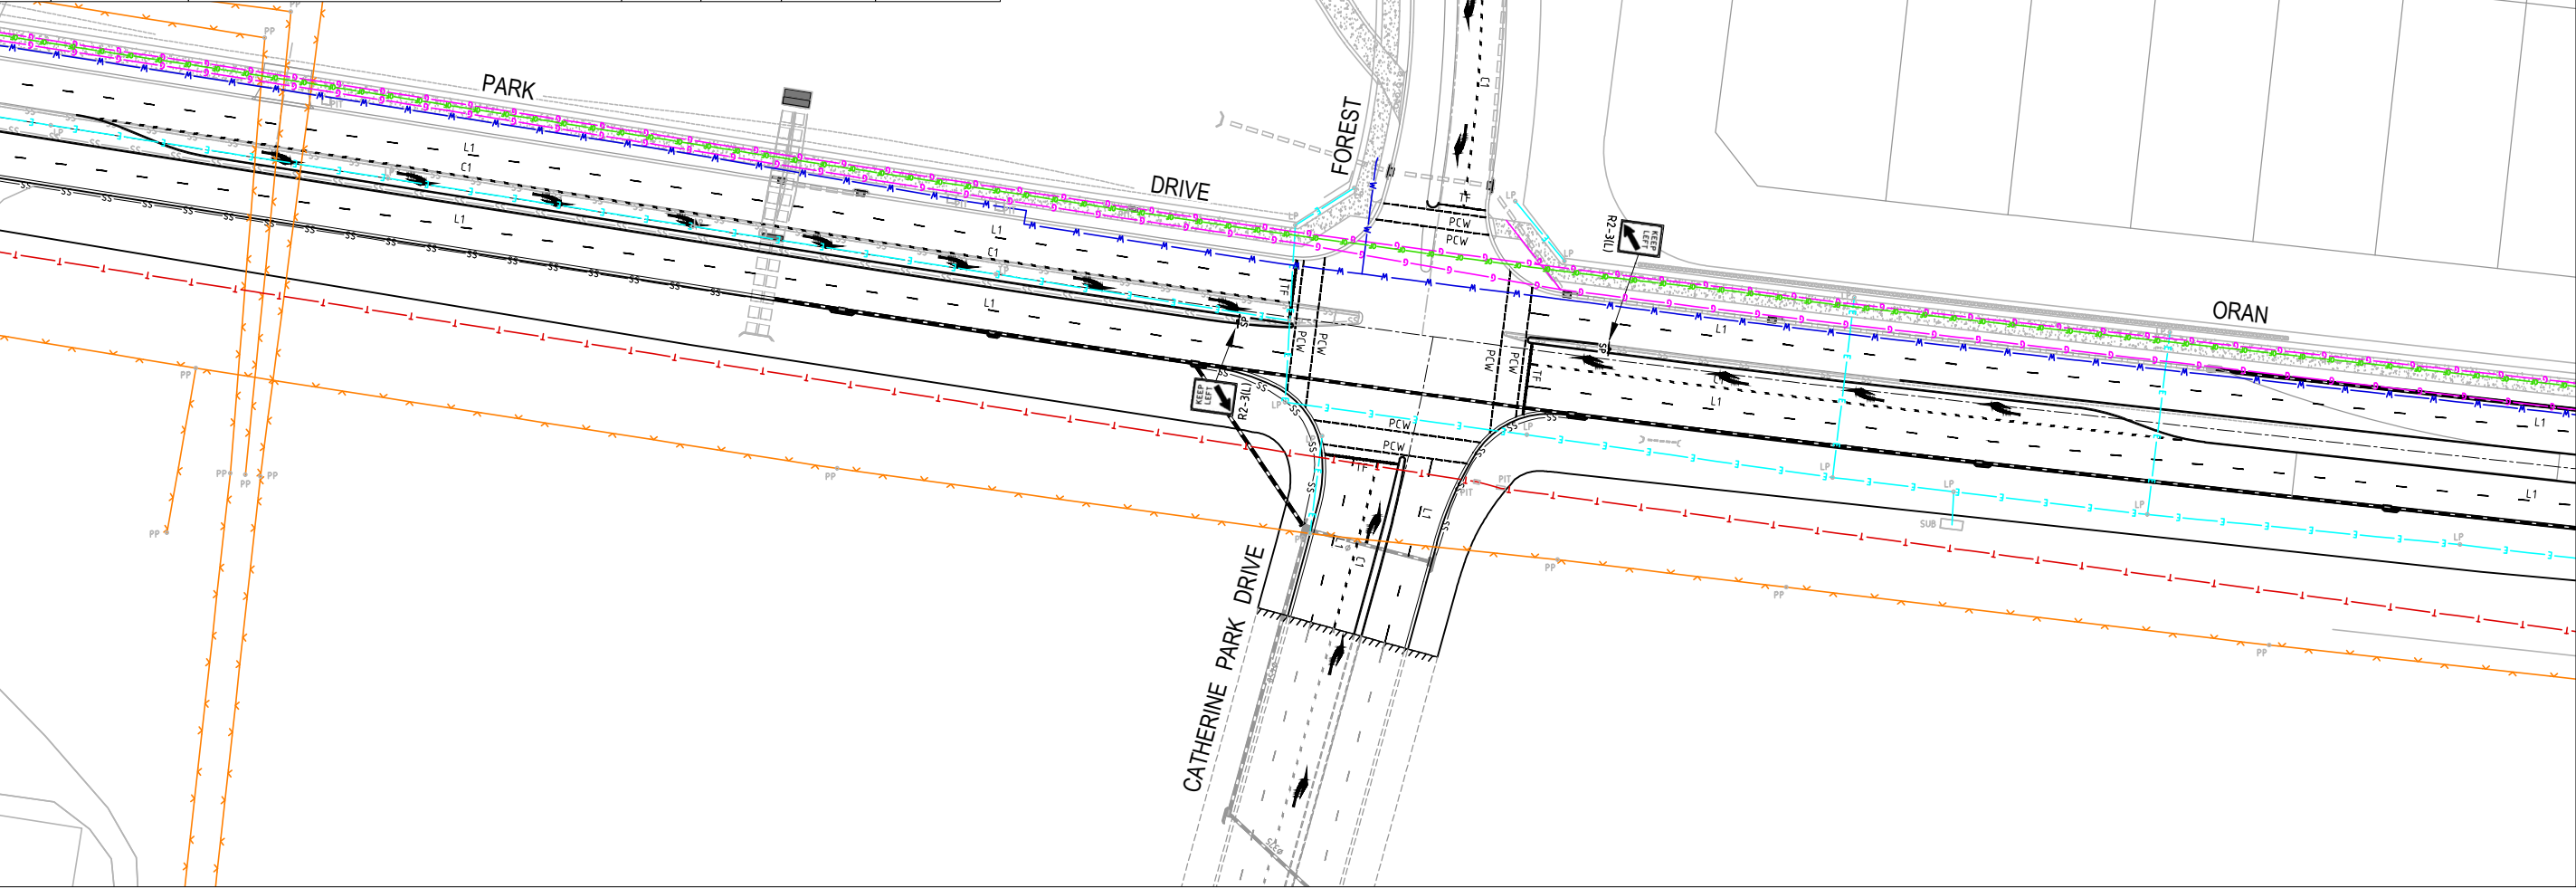

PLAN
SCALE 1:500

PRELIMINARY

Rev	Issue	Drawn	Design	Check	Appd.	Date	Revision Details
00	AW	DD	CB			4/02/2013	ISSUED FOR REVIEW
01	AW	DD	CB			4/02/2013	

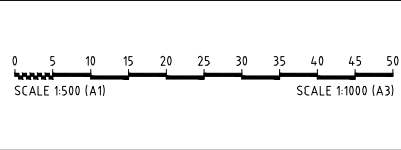

Disclaimer and Copyright:
ALL DIMENSIONS TO BE CHECKED ON SITE BY SUPERINTENDENT PRIOR TO CONSTRUCTION. USE WRITTEN DIMENSIONS ONLY, DO NOT SCALE.

Approval:
BY: TOBY TAMES
BE (Hons) GradDipMgt CPEng
MIEAust, Manager Urban Development
SIGN: _____
DATE: _____

Client:
HIXSON PTY. LTD.

Project:
ORAN PARK DRIVE UPGRADE & CATHERINE PARK DRIVE INTERSECTION ROAD & DRAINAGE DESIGN

BROWN
Smart Consulting
©2012 www.brownconsulting.com.au

Drawing Title:
LINEMARKING & SIGNAGE PLAN
SHEET 02 OF 04

Project No.: X12249.51
Stage: CC
Milestone: 802
Dwg No.: 00
Revision: 00