


REFER DWG NA50613004-020-SK-066 FOR CONTINUATION

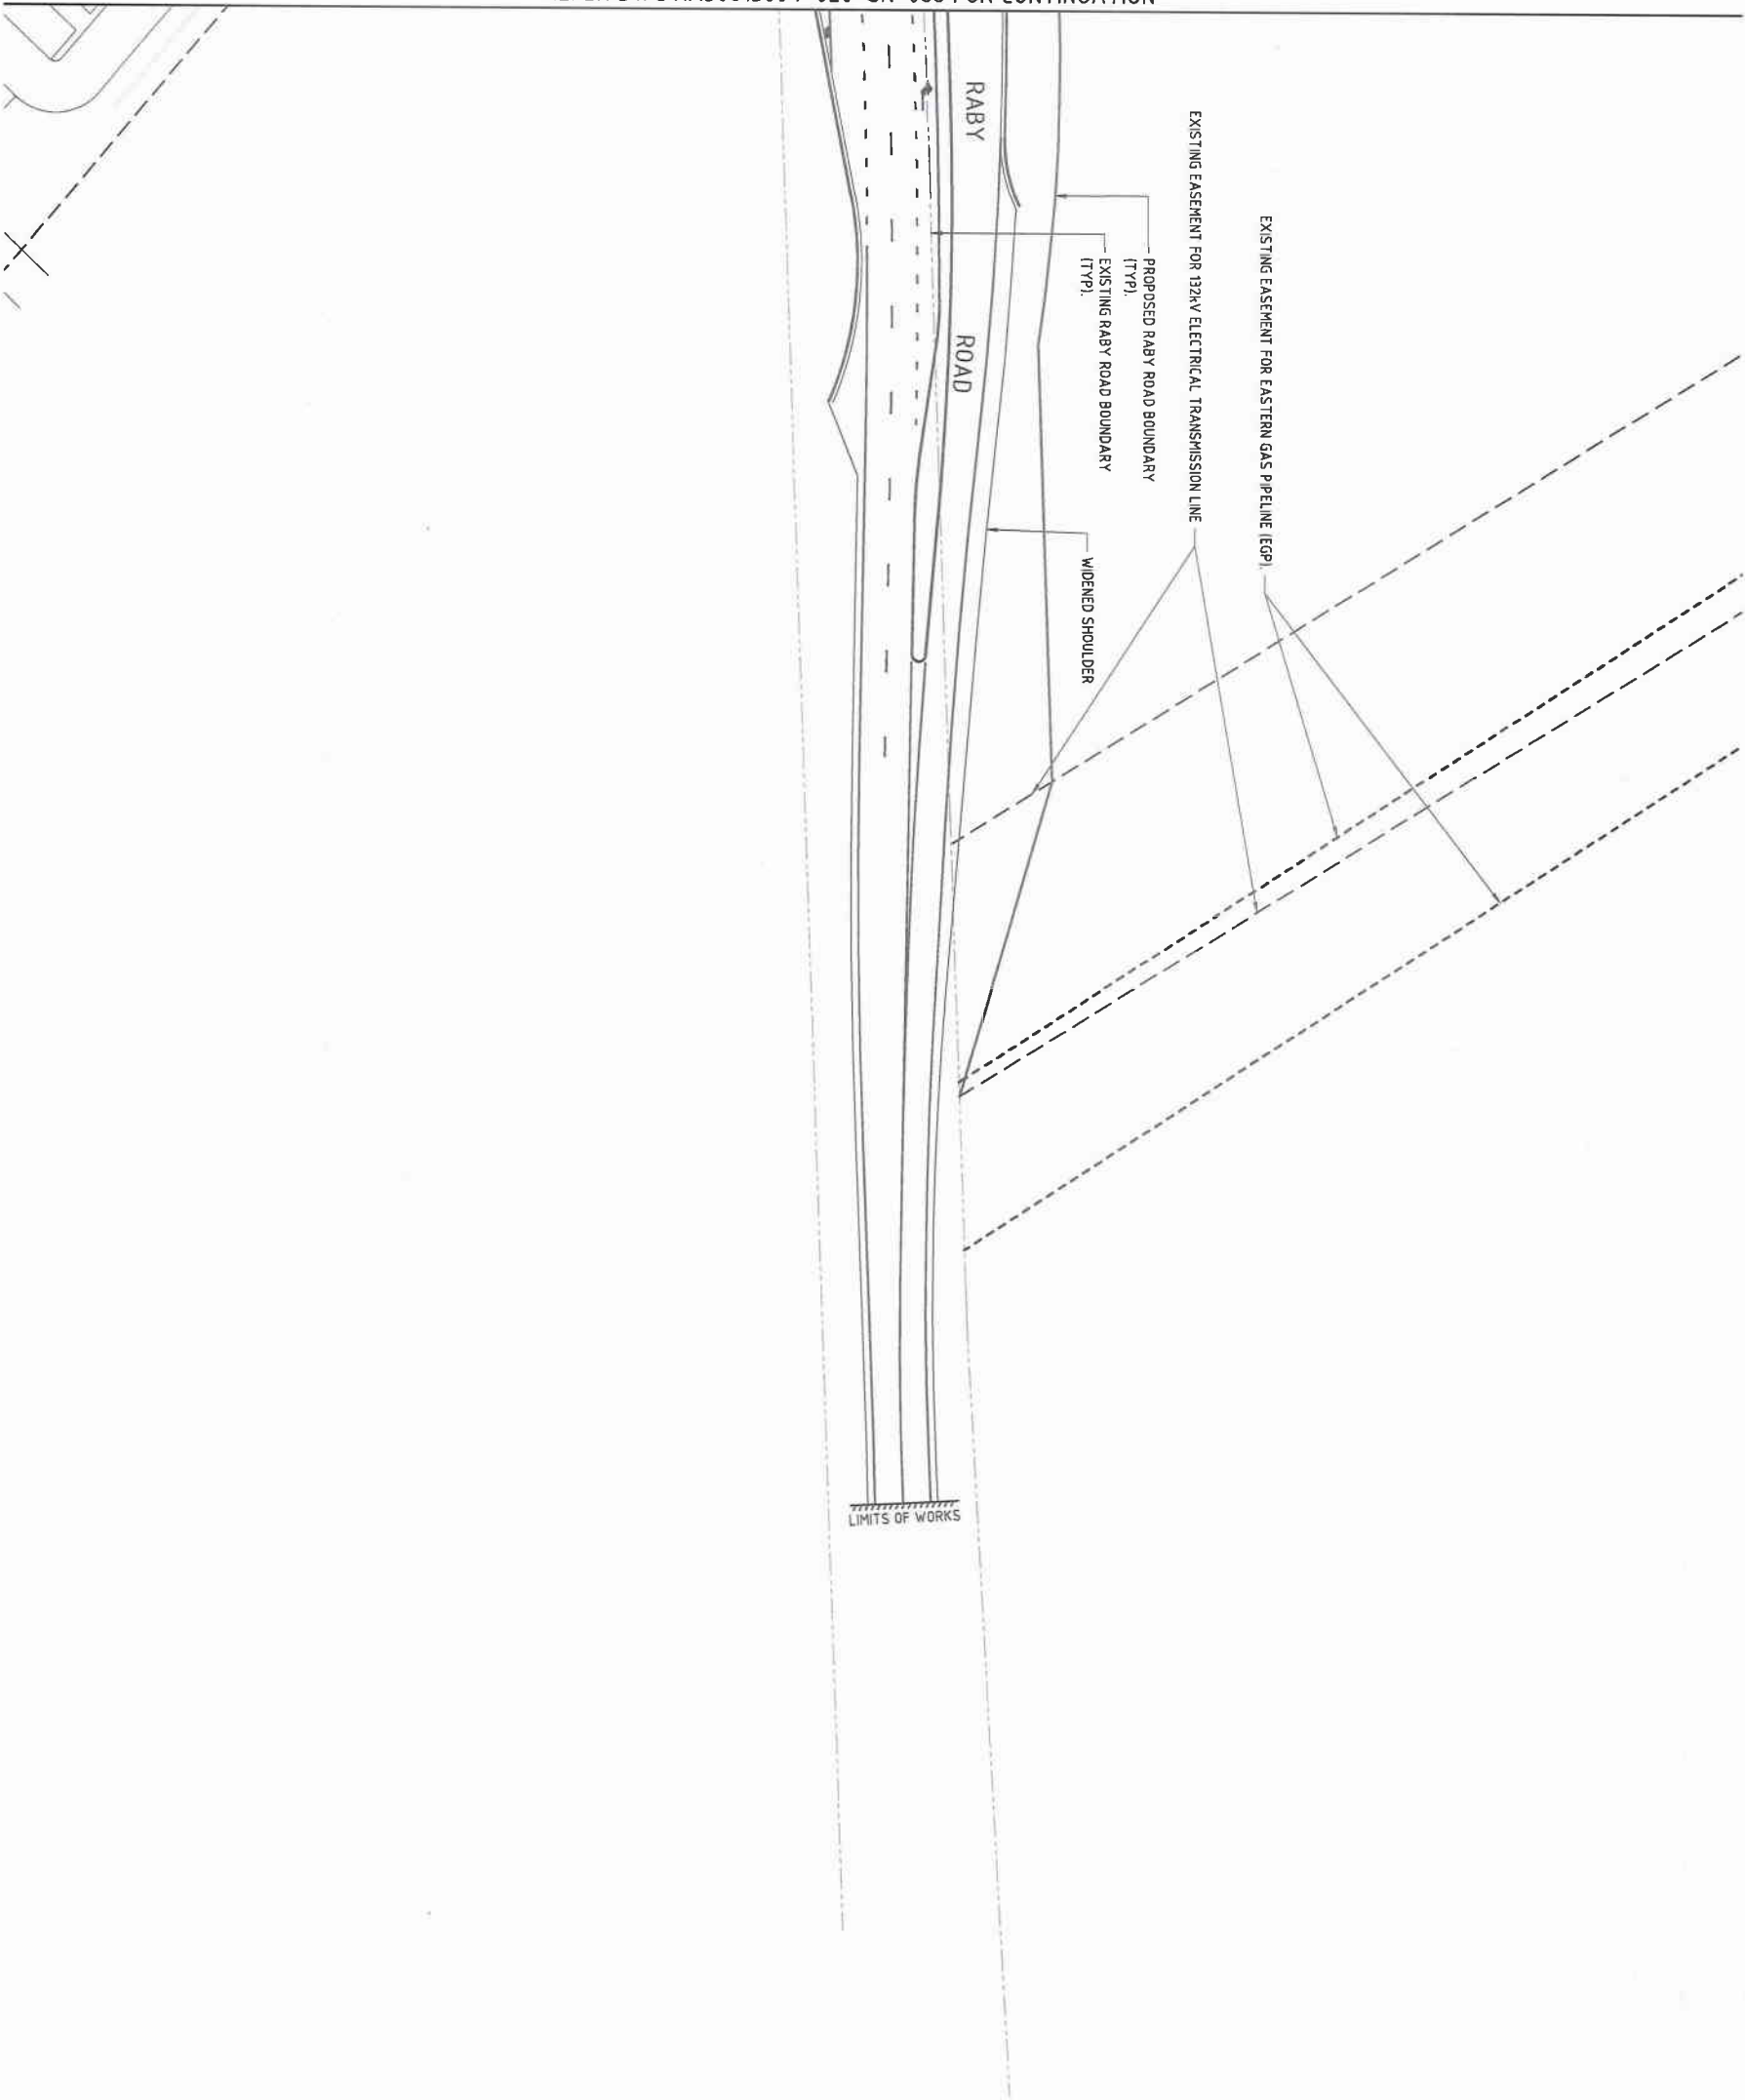

Rev	Date	Description	Des.	Verif.	Appd.
1	22/07/14	ISSUED TO RMA FOR CONCEPT APPROVAL	CP		
2	17/09/14	RE-ISSUED TO RMA FOR CONCEPT APPROVAL	CP		


01020304050m
SCALE 1:500
@A1

© Cardno Limited All Rights Reserved.
This document is produced by Cardno Limited solely for the benefit of and use by the client in accordance with the terms of the contract. Cardno Limited does not and shall not assume any responsibility or liability whatsoever for any and all errors or omissions in this document, whether arising from negligence or otherwise, and shall not be liable for any and all damages, including consequential damages, arising from the use of this document.


Cardno
Engineering & Construction
Level 5, 176 Fovea, 2033 Pacific Highway
St Leonards, NSW Australia 1585 09
Email: Sales@cardno.com.au Web: www.cardno.com.au

Drawn	CP	Date	17/09/14	Client	EMERALD HILL ESTATE
Checked	CO	Date	17/09/14		EMERALD HILL ESTATE
Designed	CP	Date	17/09/14		RABY ROAD
Verified		Date			RABY ROAD INTERIM DESIGN SHEET 3
Approved		Date			

Status	FOR INFORMATION ONLY			
NOT TO BE USED FOR CONSTRUCTION PURPOSES				
Datum	A.H.D.			
Register	Scale	1:500	Size	A1
Drawing Number	NA50613004-020-SK-067	Revision	02	

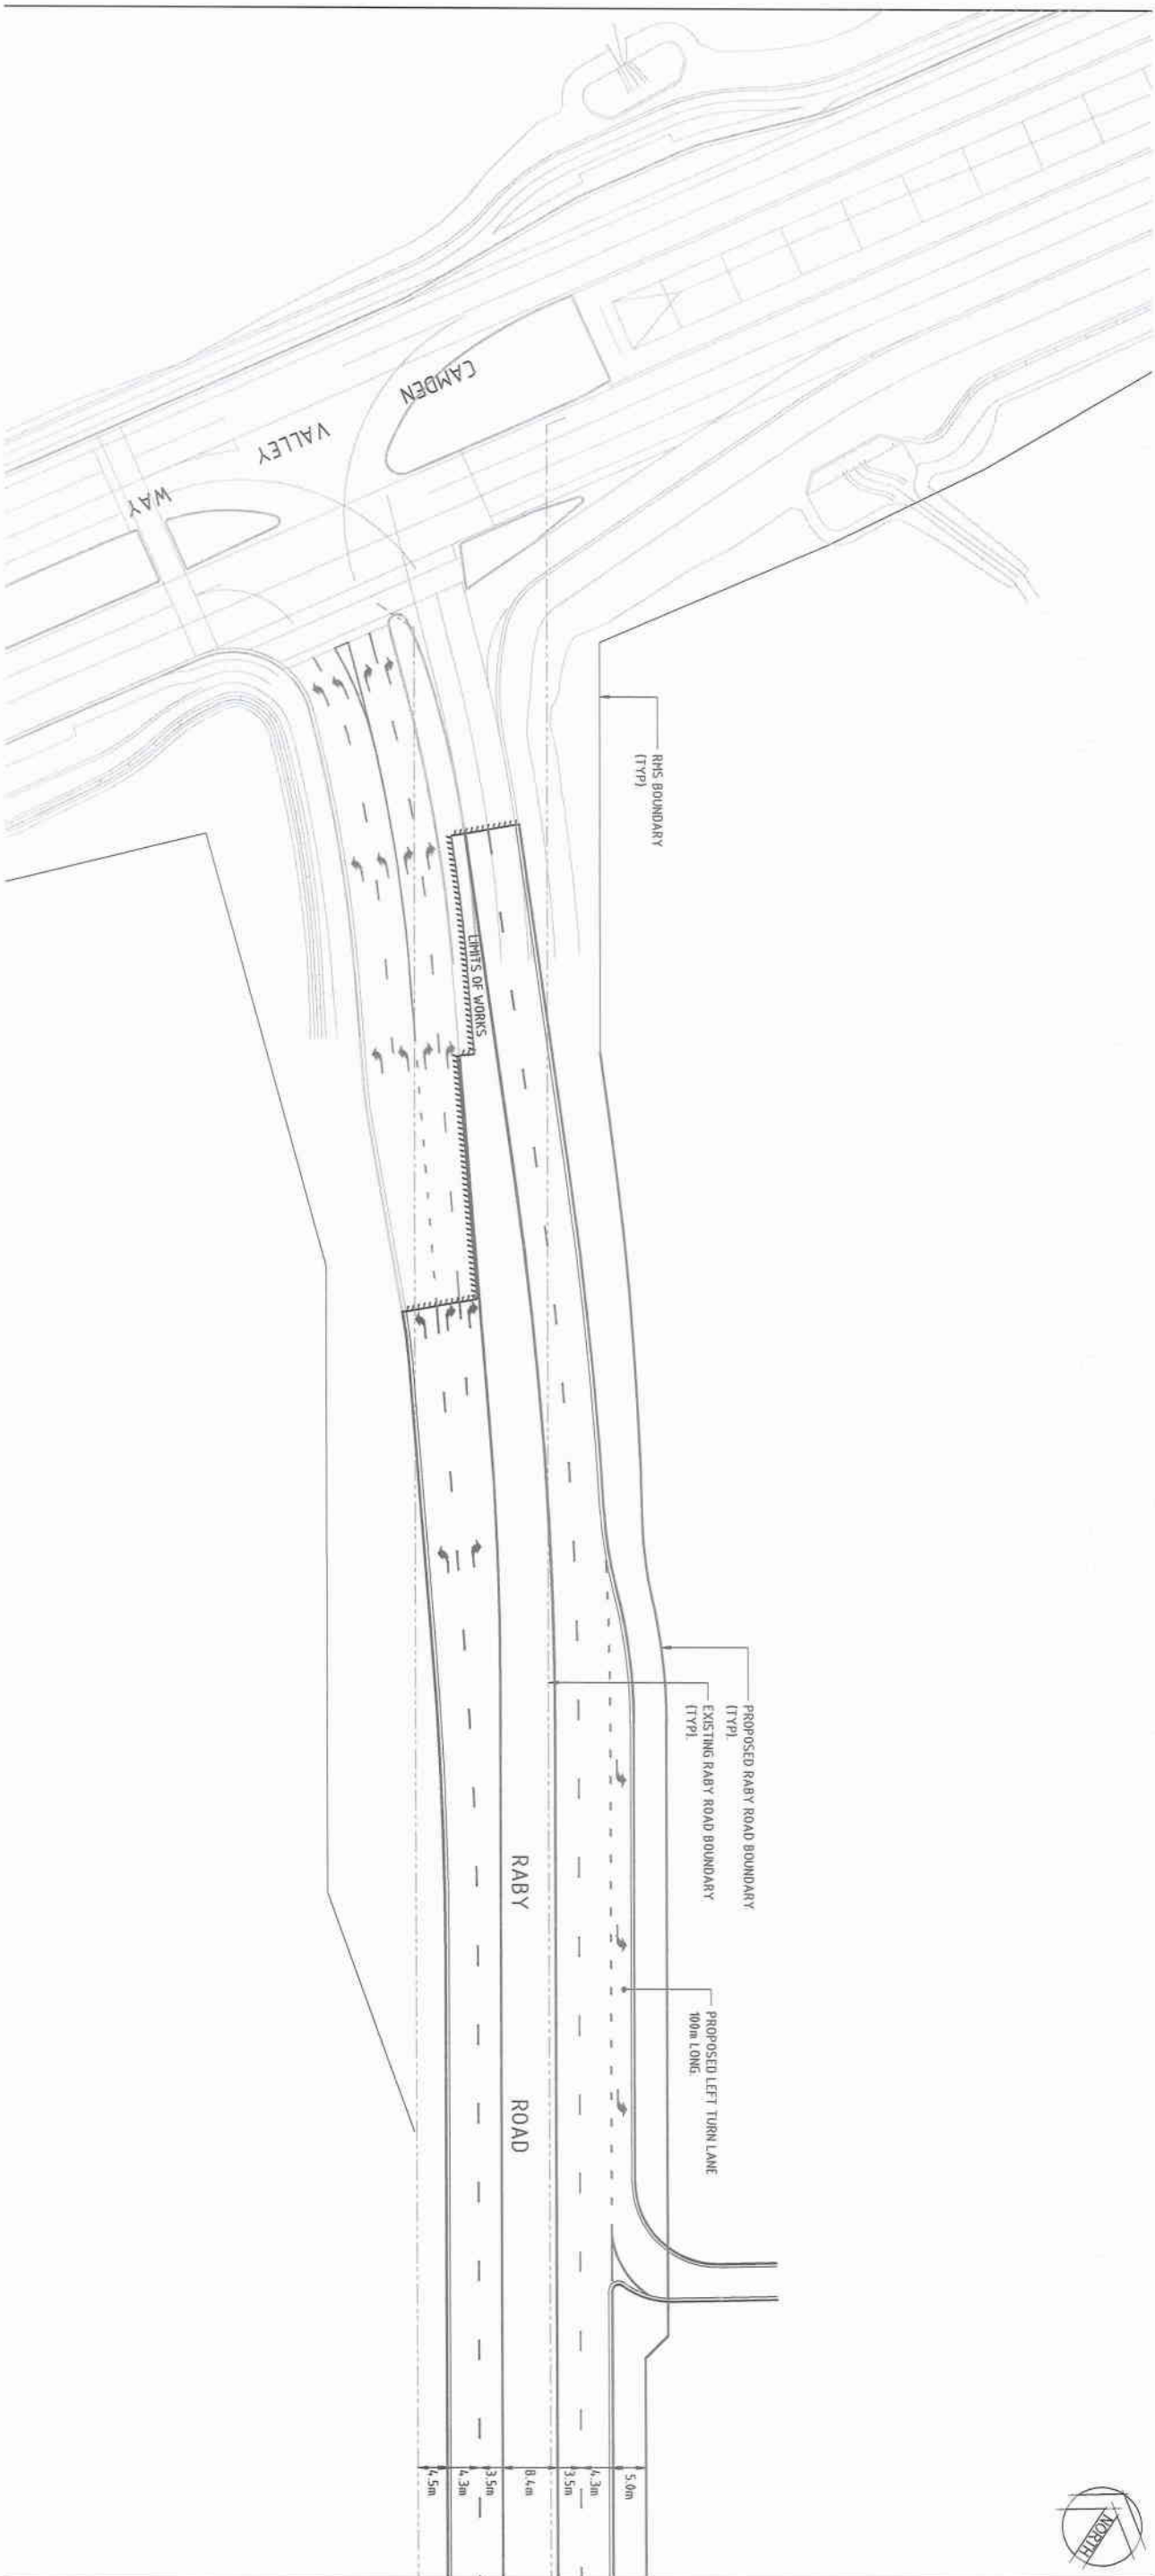

REFER DWG NA50613004-020-SK-066 FOR CONTINUATION

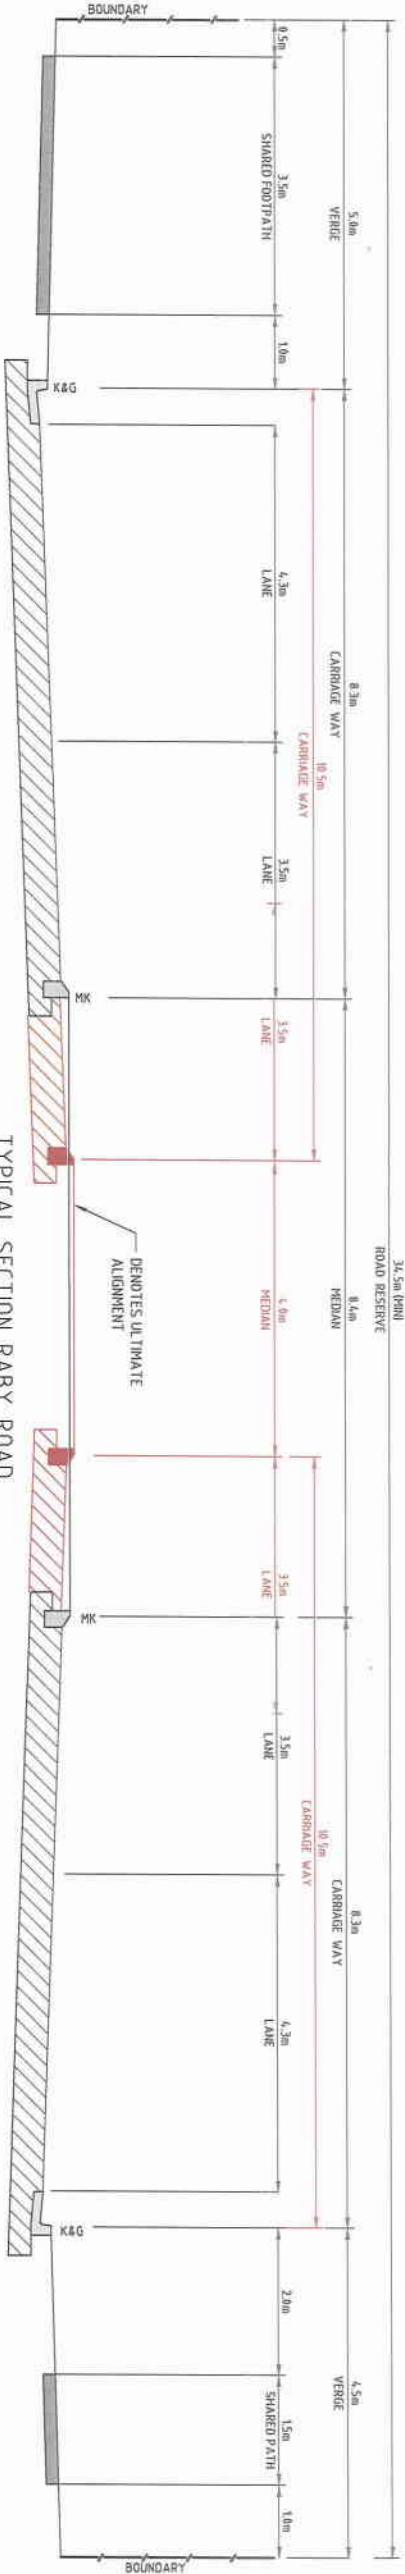

TYPICAL SECTION RABY ROAD
INTERIM LAYOUT

SCALE 1:50

Rev	Date	Description	Des.	Verif.	Appd.
1	22.07.14	ISSUED TO RMS FOR CONCEPT APPROVAL	CP		
2	17.09.14	RE-ASSIGNED TO RMS FOR CONCEPT APPROVAL	CP		

0 10 20 30 40 50m
SCALE 1:500
@A1

© Cardno Limited All Rights Reserved.
This document is produced by Cardno Limited solely for the benefit of and use by the client in accordance with the terms of the relevant Cardno Limited road and civil engineering contract. Cardno Limited does not and shall not assume any responsibility, or liability whatsoever to any third party arising from the use of this document.

Cardno
Shaping the Future

Level 3, The Forum, 283 Princes Highway
Sydney NSW Australia 2005
Email: sydney@cardno.com.au Web: www.cardno.com.au


Drawn	Check	Date	Client
CP	CO	17.09.14	EMERALD HILL ESTATE
CP	CO	17.09.14	RABY ROAD
CP	CO	17.09.14	RABY ROAD INTERIM DESIGN SHEET 1

FOR INFORMATION ONLY
NOT TO BE USED FOR CONSTRUCTION PURPOSES

Datum: A.H.D.
Register: Scale: 1:500
Size: A1

Drawing Number: NA50613004-020-SK-065
Revision: 02

REFER DWG NA50613004-020-SK-067 FOR CONTINUATION

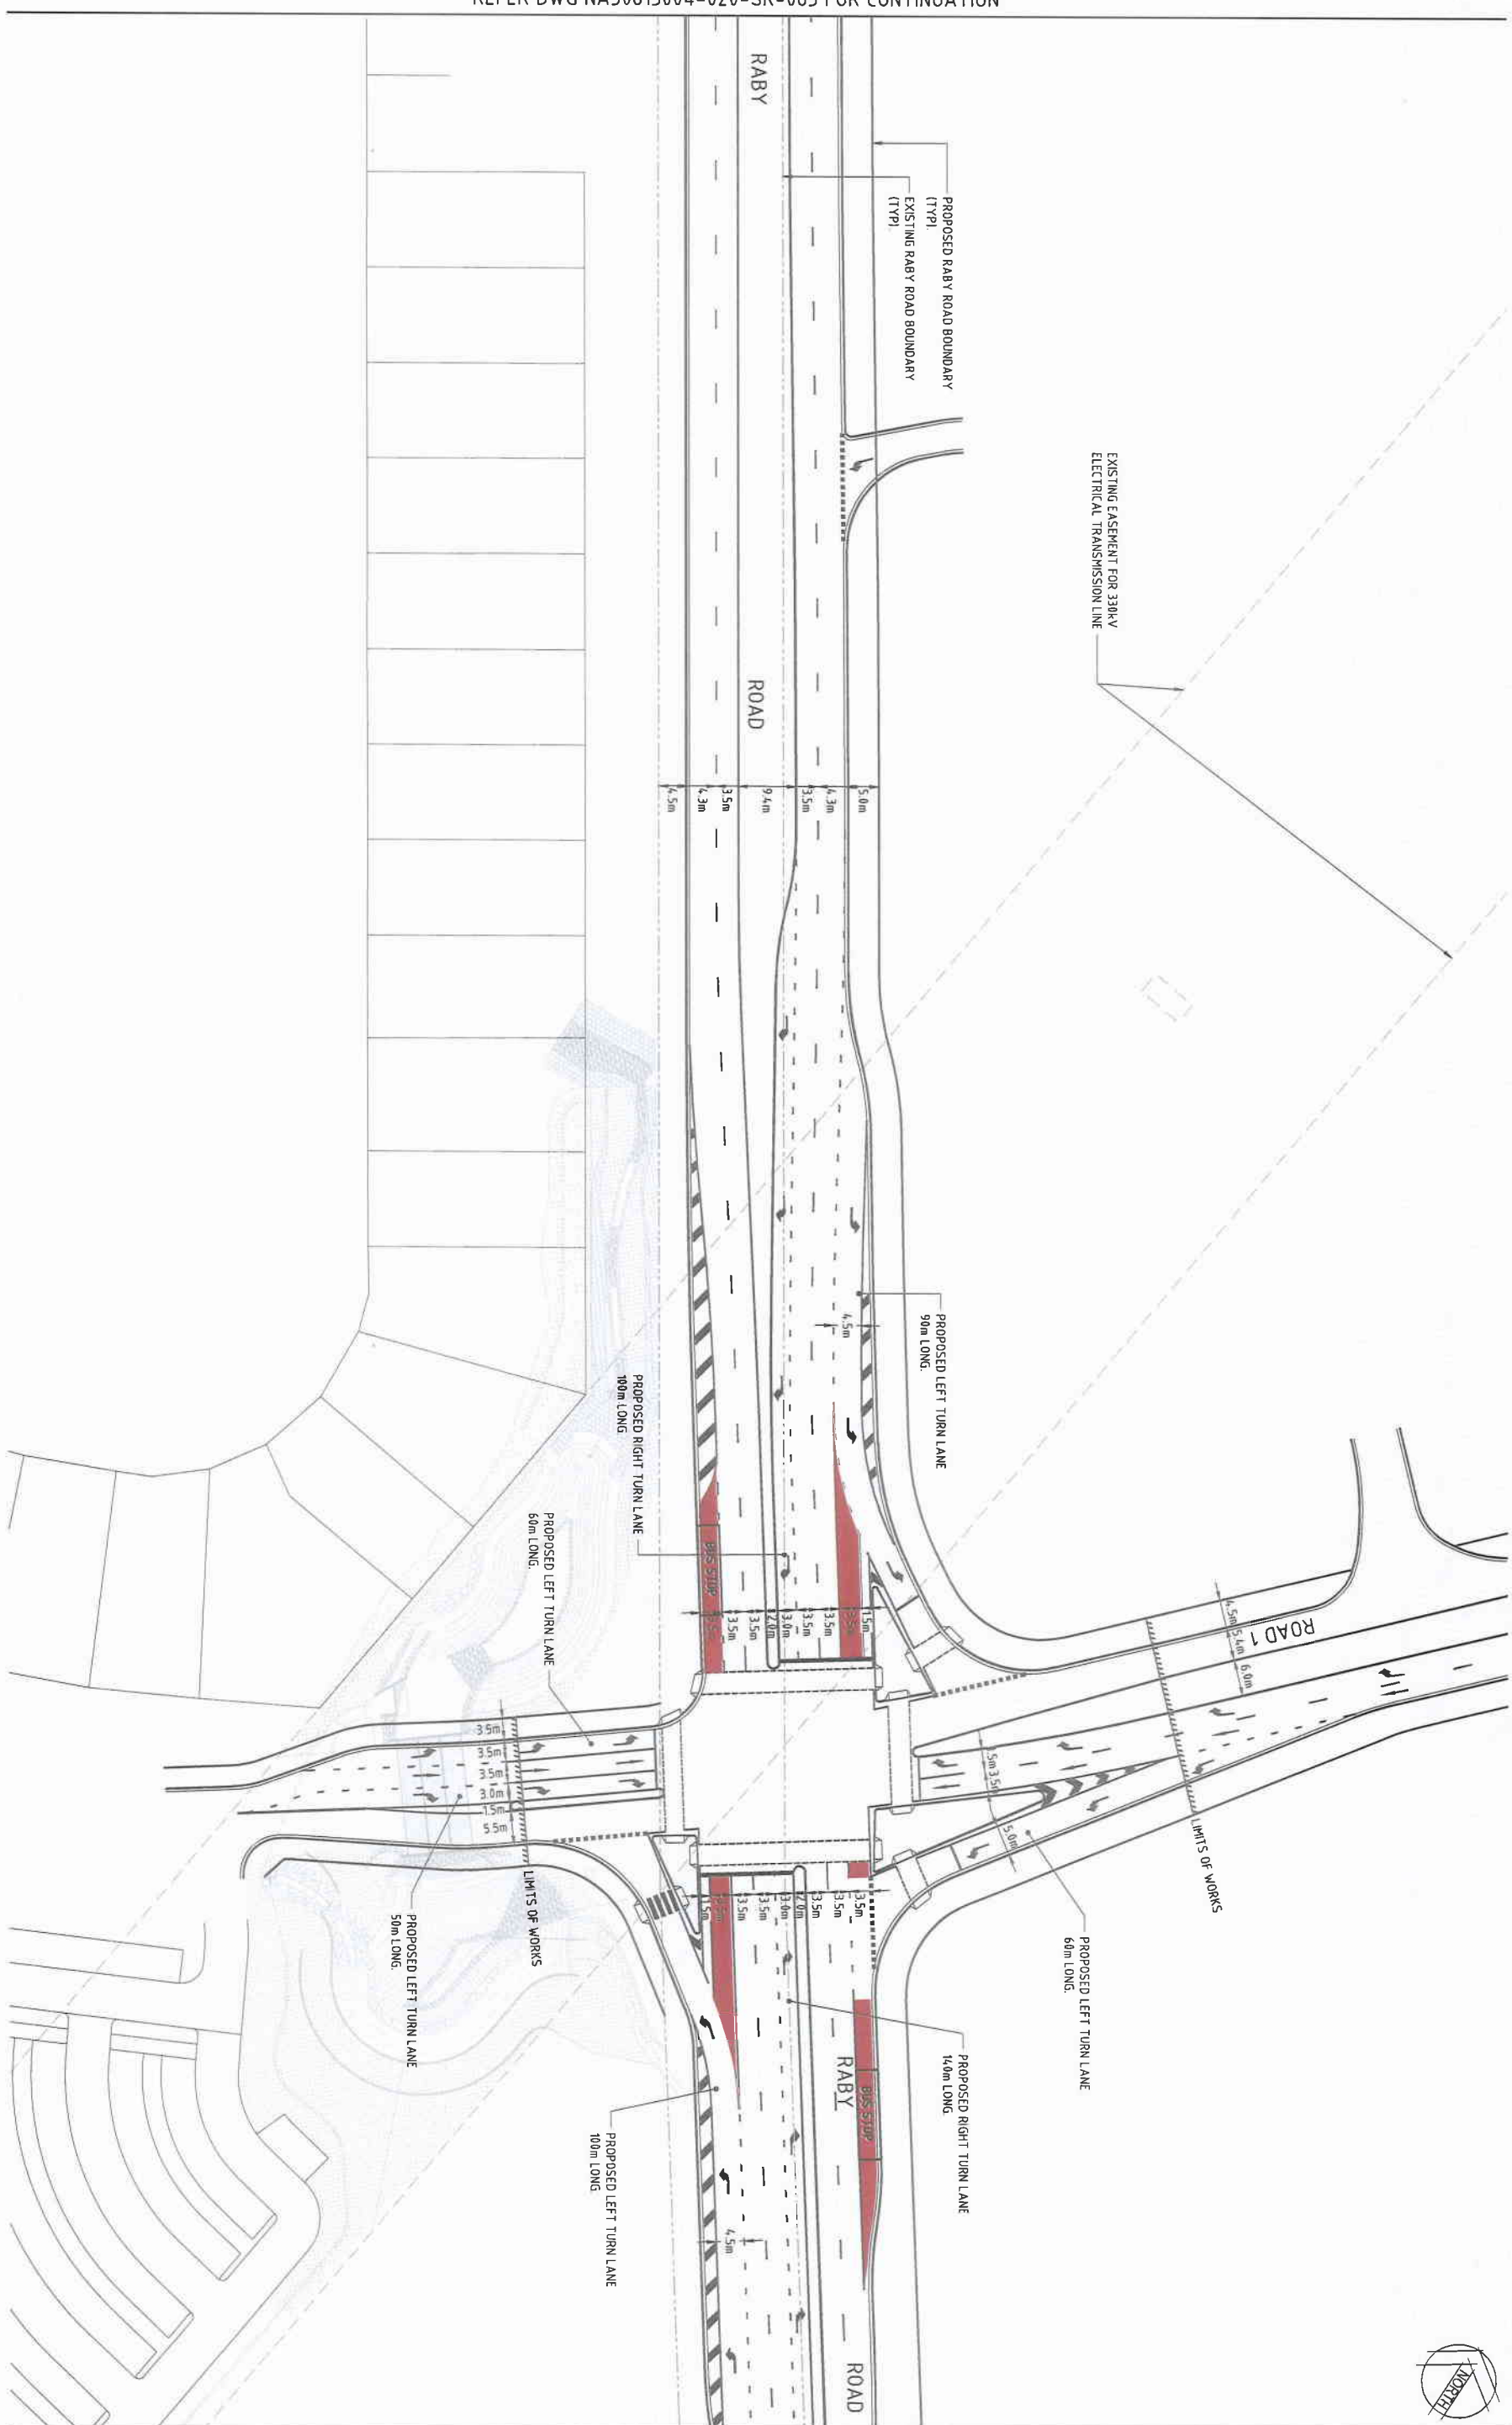

Sheet FOR INFORMATION ONLY NOT TO BE USED FOR CONSTRUCTION PURPOSES				
Drawing Number NA50613004-020-SK-066	Dimension A.H.D.	Register Regular	Scale 1:500	Size A1
				Revision 02