




1 South Elevation - Looking from adjacent Car Park
1 : 200

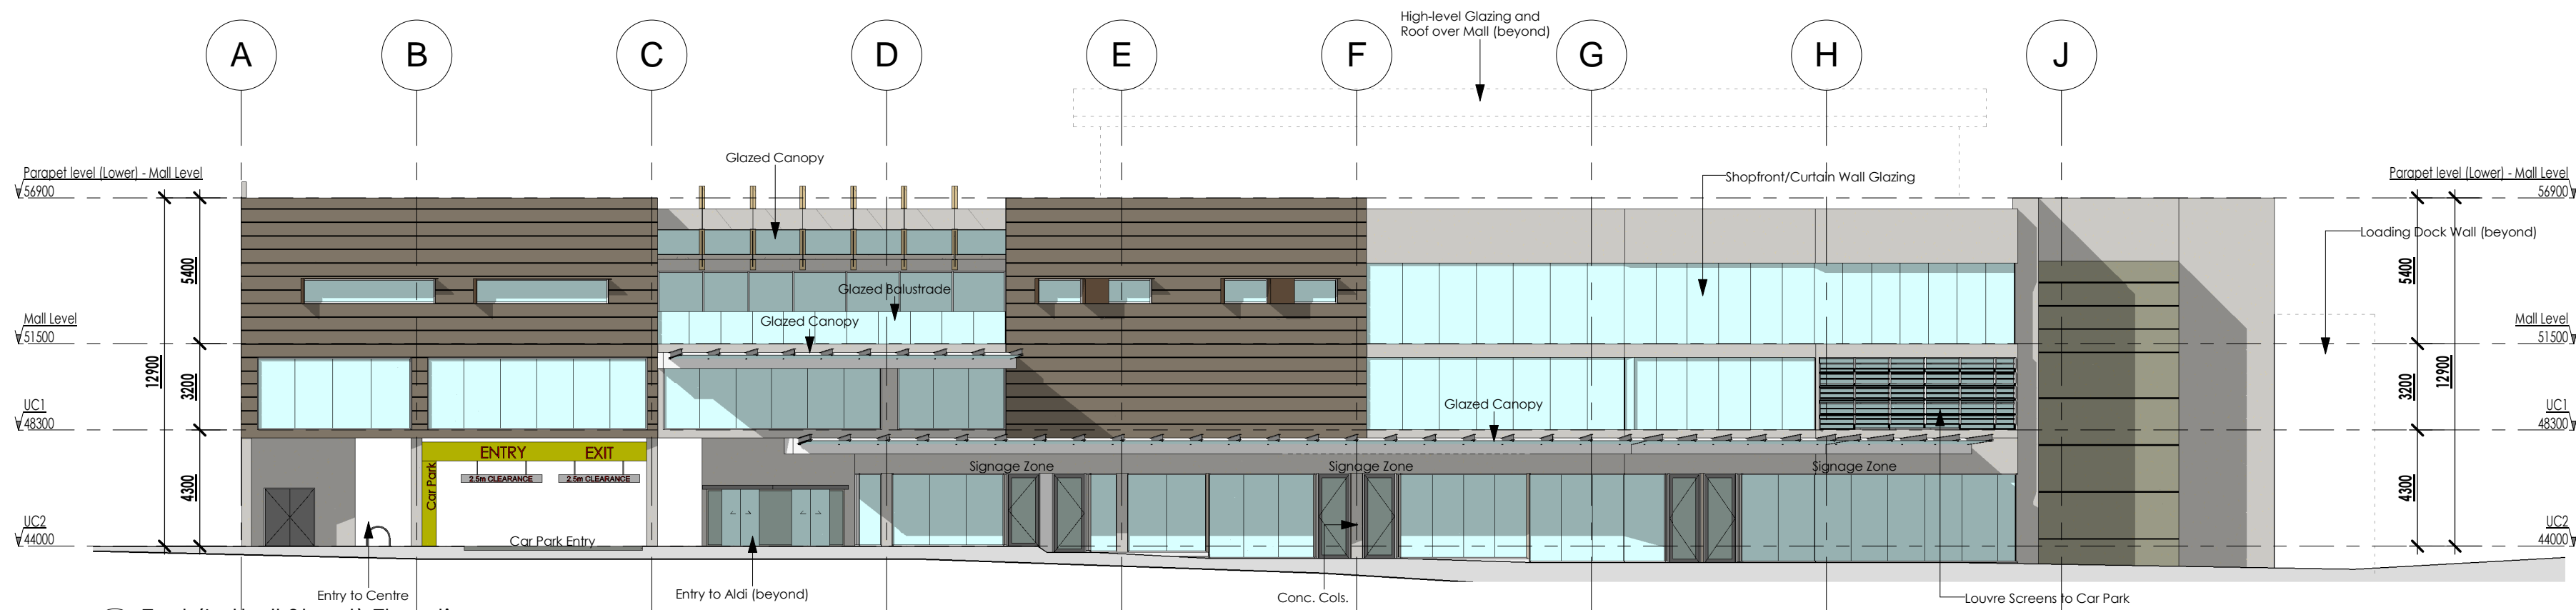

2 East (Luttrell Street) Elevation
1 : 200

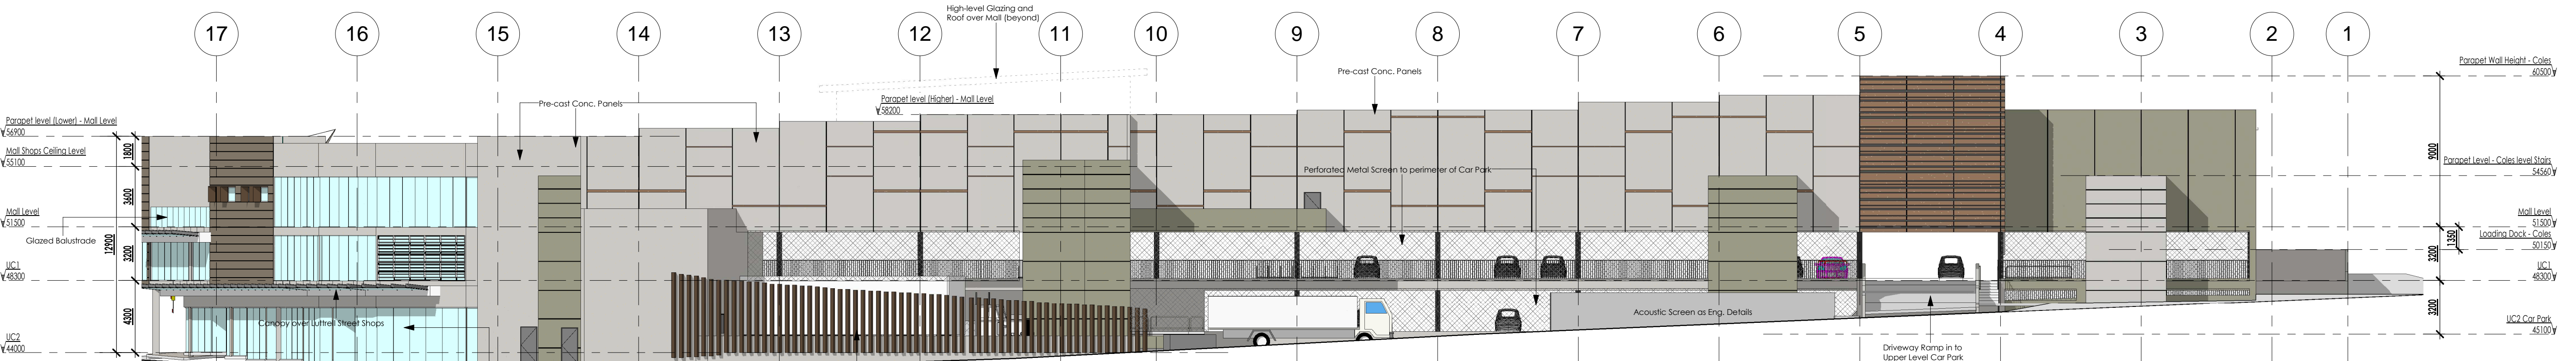

3 North (Glenmore Parkway) Elevation
1 : 200

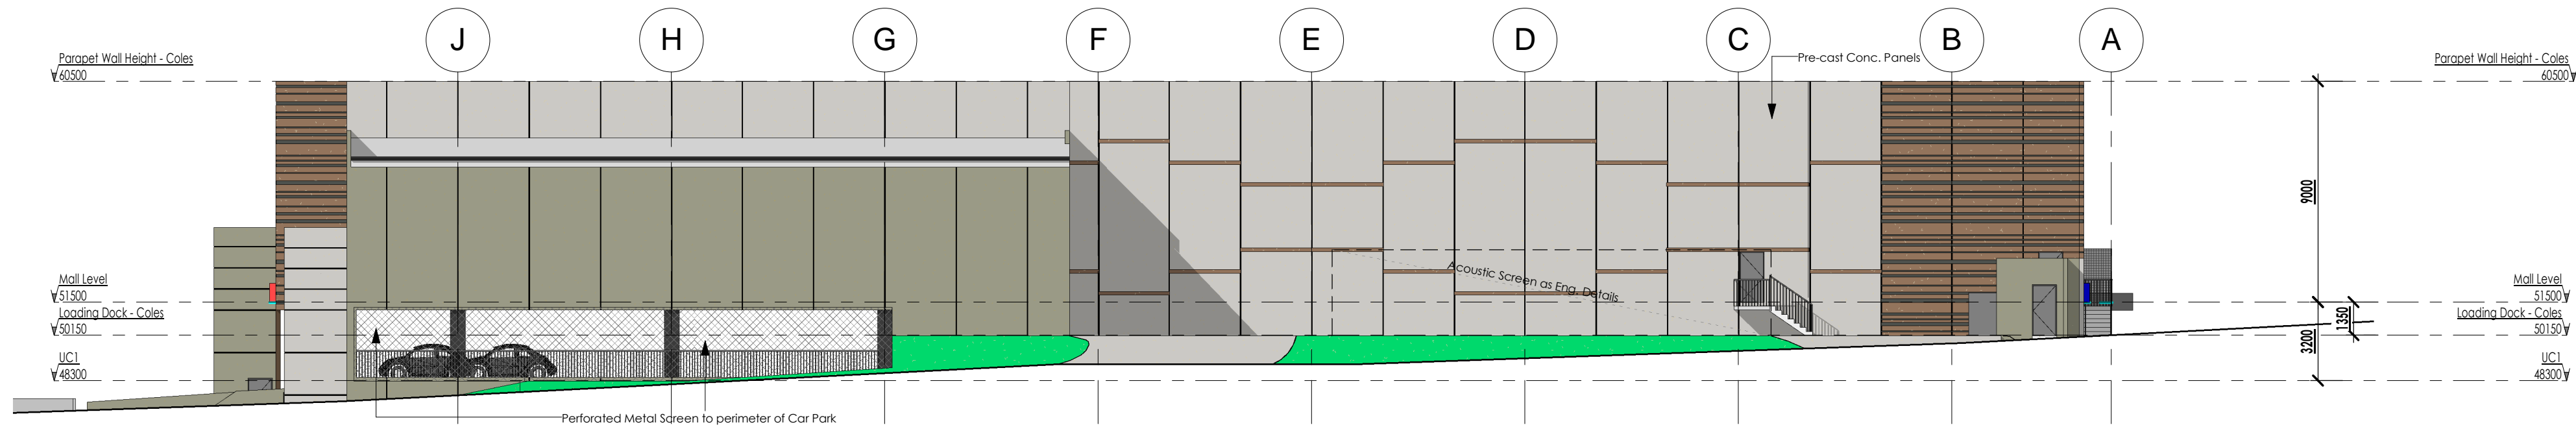

4 West (Glenmore Parkway) Elevation
1 : 200

EXTERNAL FINISHES SCHEDULE

FINISH	LOCATION	COLOUR
EF1	Acrylic paint Finish concrete	Coles Supermarket main walls
EF2	Acrylic paint Finish concrete	Coles Supermarket loading dock walls
EF3	Acrylic paint Finish concrete with horizontal "Barcode" recesses	Car Park entries, north & south facades
EF4	Acrylic paint Finish concrete	Main mall external blades
EF5	Acrylic paint Finish concrete	Expressed fire stairs
EF6	Acrylic paint Finish concrete	Alfresco walls all sides
EF7	Composite metal faced cladding panels expressed joints	Above main pedestrian south entry
EF8	Perforated open weave metal panels	Open sided carparking
EF9	Luttrell Strett Façade "Boxes" and Southeast Façade (UC1 & above)	South and east elevations
EF10	Composite metal faced cladding panels expressed joints	Carpark entries/exits weather canopies
EF11	Glazing transparent glass shade 1 glazing	East façade, rooftop atrium, south façade
EF12	Glazing transparent glass shade 2 glazing	East façade spandrel panels
EF13	Glazing transparent glass shade 2	East façade entry office glazing
EF14	Powdercoated aluminium glazing framing	East façade, south façade glazing
EF15	Acrylic paint finish CFC sheeting	Shopfronts bulkheads east façade
EF16	Corporate Signage	As noted
EF17	Centre Signage	As noted
EF18	Recycled timber verticals non 250mmsq	As noted
EF19	Composite metal faced cladding panels expressed joints	Rooftop atrium

Concrete generally refers to Pre-cast Concrete Panels 180mm nominal thickness walls, vertical expressed joints horizontal banding where noted in elevation

